

**Bean 2 Roof
Addition**
22 Branhall Street, Portland,
Maine 04102

MEP ENGINEER
AKF ENGINEERS

41 Farnsworth Street, 3rd Floor
Boston, MA 02210
617.737.1111
617.737.4311

STRUCTURAL ENGINEER

**SIMPSON GUMPERTZ &
HEGGER**
41 Sojan Street, Building 1, Suite 500
Waltham, MA 02453
1781.907.9000
1781.907.9009

MEDICAL EQUIPMENT PLANNING

RTL ASSOCIATES INC.


1717 PACIFIC AVENUE
DALLAS, TX 75201
1214.468.7600
1214.468.7601

COST ESTIMATOR

DG JONES & PARTNERS

3 Baldwin Green Common, Suite 202
Worcester, MA 01611
1781.932.3131
1781.932.3199

**CONSTRUCTION
DOCUMENTS**

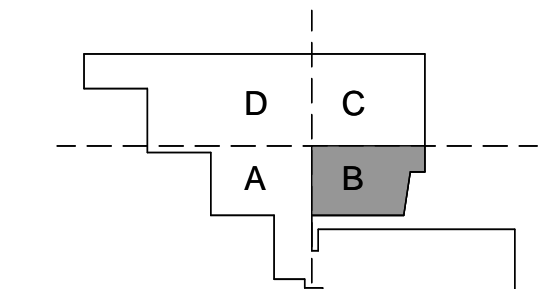

Revisions


| NO | ISSUE | DATE |
|----|-------------------|------------|
| 2 | ASHI # 2 | 03/14/2014 |
| 1 | Issued for Permit | 02/07/2014 |
| 1 | Addendum #3 | 01/17/2014 |
| NO | ISSUE | DATE |

Sheet Information
Date: SEPTEMBER 10, 2013
Job #: C140135461 (MMCC) 152168.000
Drawn: AB
Checked: DG
Approved: Approver

**LEVEL 02
ENLARGED PLAN -
SECTOR B**

Sheet

A04-02B

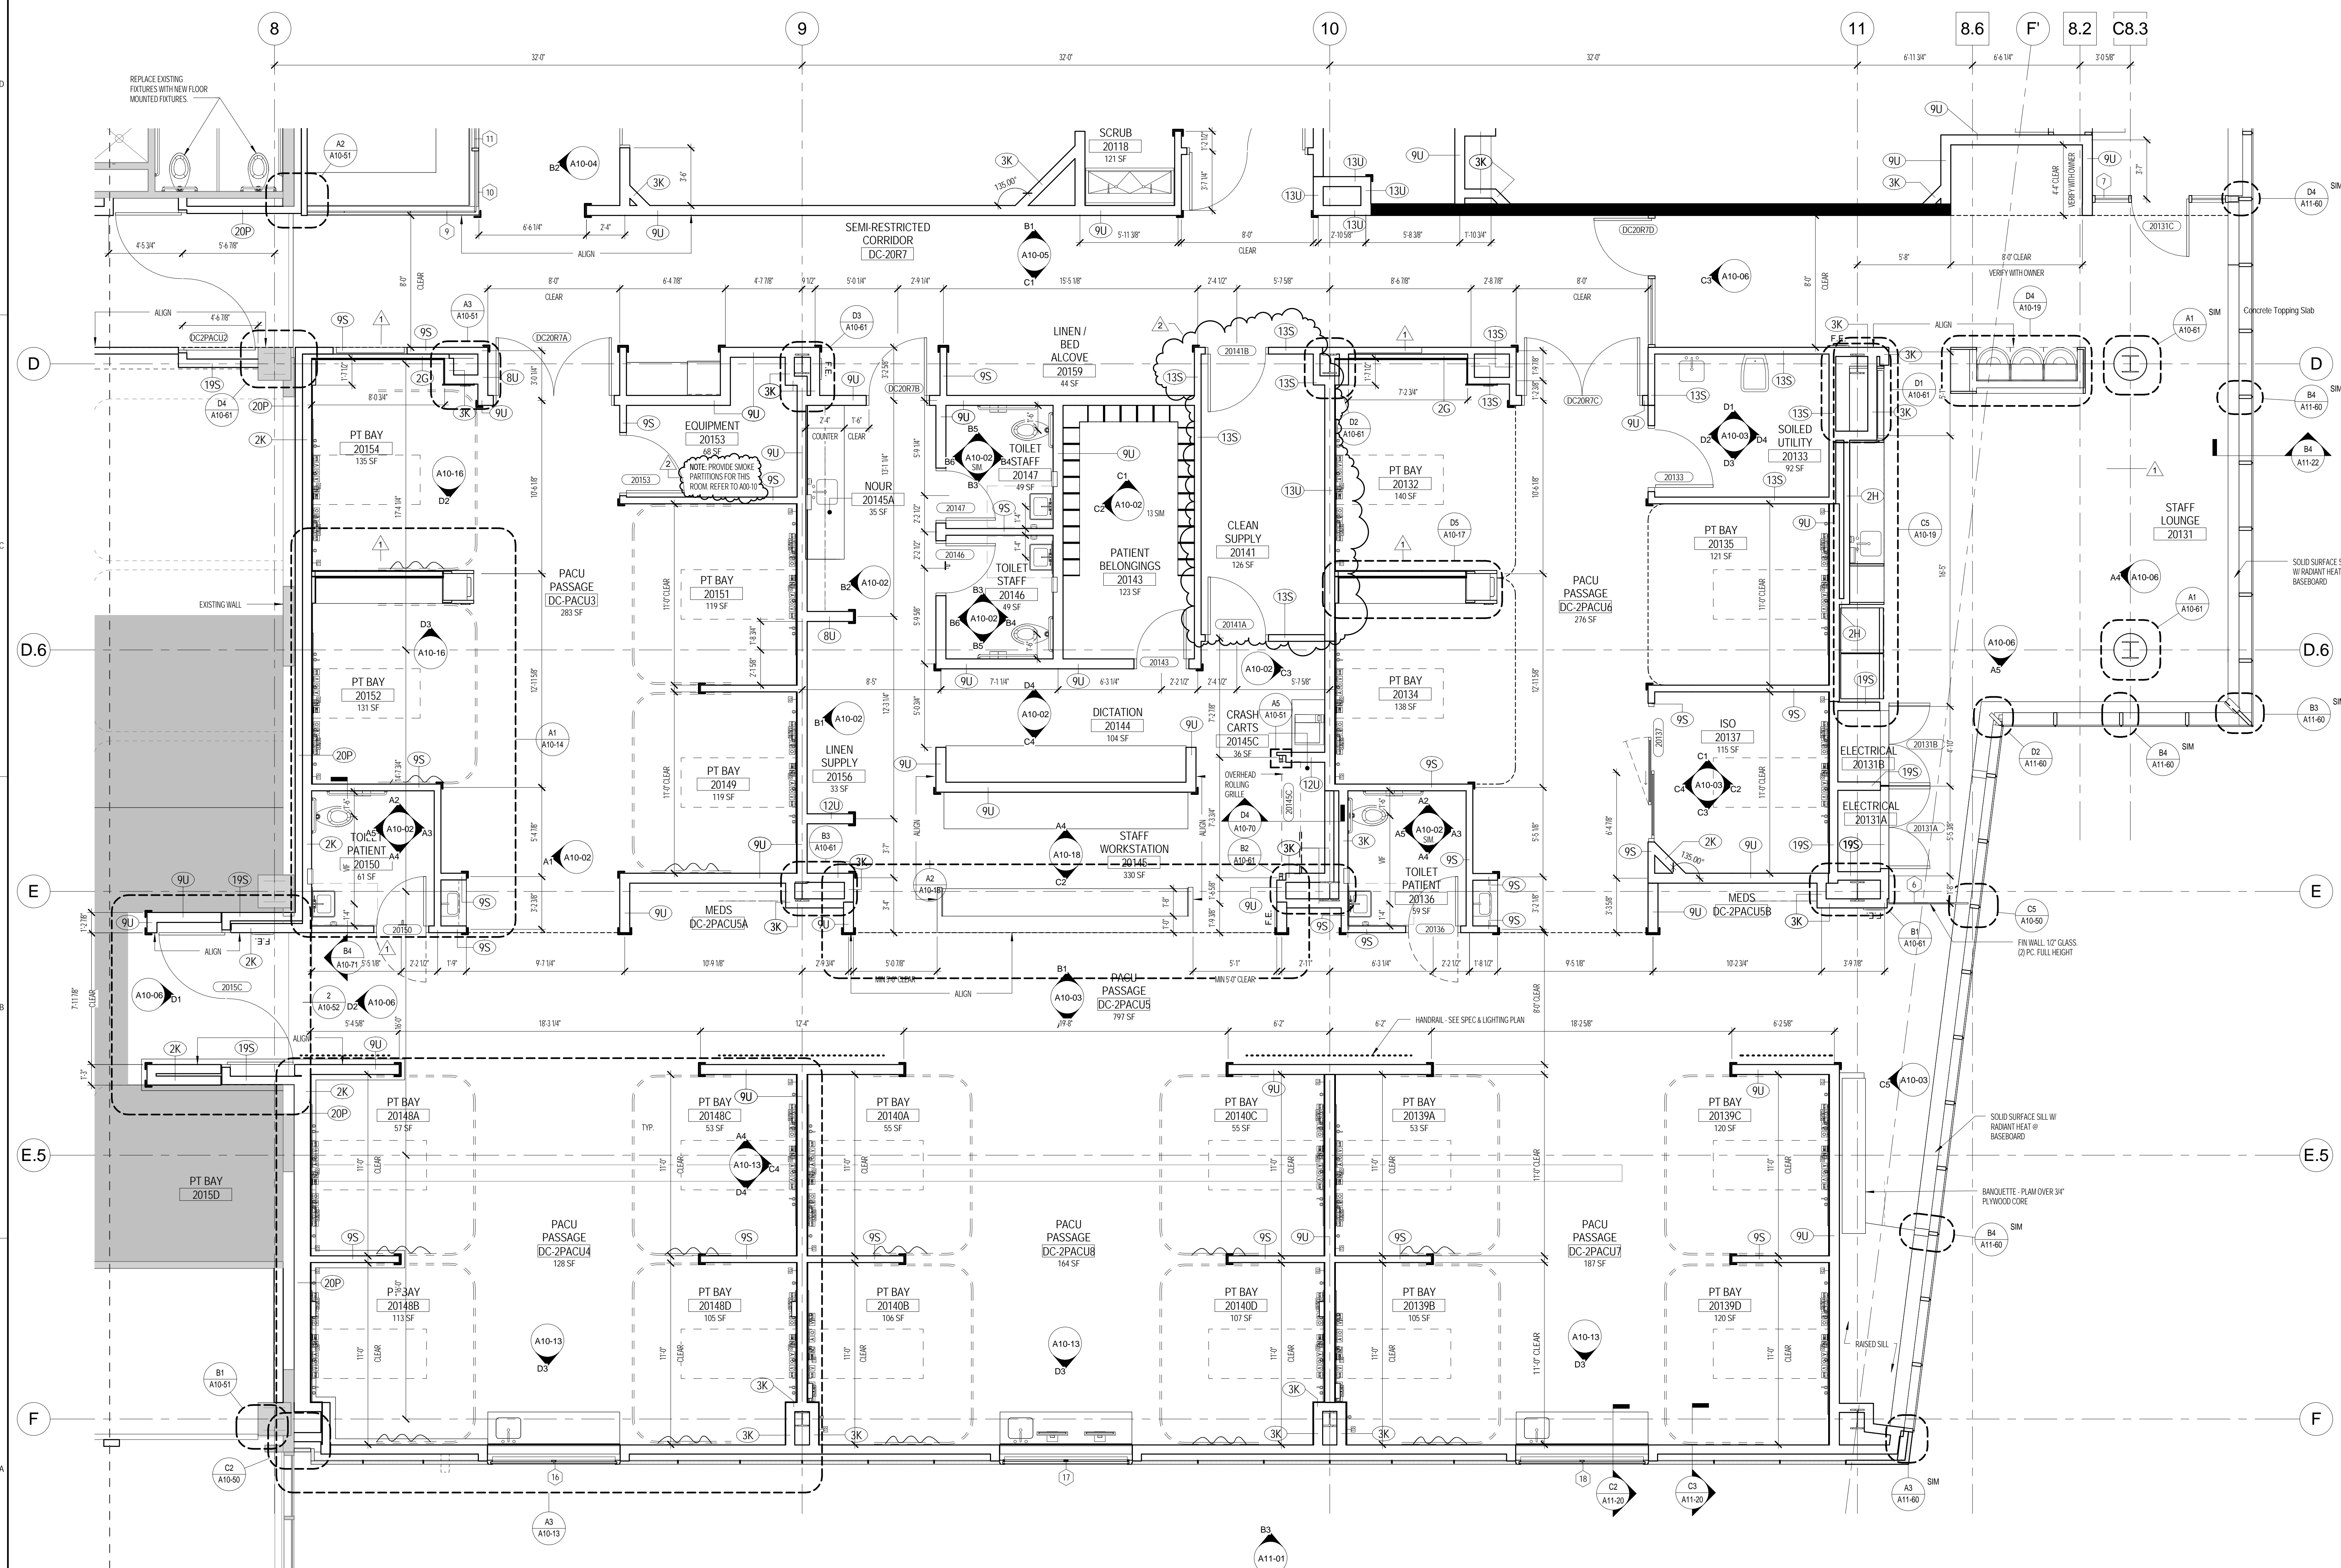

A1 LEVEL 2 FLOOR PLAN - SECTOR B
1/4" = 1'-0"

