

**Bean 2 Roof
Addition**
22 Branhall Street, Portland,
Maine 04102

MEP ENGINEER
AKF ENGINEERS

41 Farnsworth Street, 3rd Floor
Boston, MA 02210
617.337.1111
617.737.4311

STRUCTURAL ENGINEER
**SIMPSON GUMPERTZ &
HEGER**

41 Sojan Street, Building 1, Suite 500
Waltham, MA 02453
1781.907.9000
1781.907.9099


MEDICAL EQUIPMENT PLANNERS
RTL ASSOCIATES INC.

1717 PACIFIC AVENUE
DALLAS, TX 75201
1214.468.7600
1214.468.7601

COST ESTIMATOR
DG JONES & PARTNERS

3 Baldwin Green Common, Suite 202
Worcester, MA 01611
1781.932.3131
1781.932.3199

**CONSTRUCTION
DOCUMENTS**

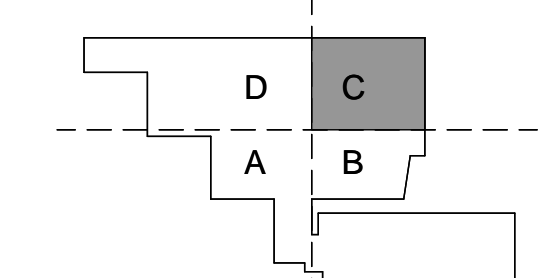


Revisions

NO	ISSUE	DATE
2	AS1 #2	03/14/2014
1	Issued for Permit	02/07/2014
1	Addendum #3	01/17/2014
NO	ISSUE	DATE

Sheet Information
Date: SEPTEMBER 10, 2013
Job #: C140135461 (MMCC) 152168.000
Drawn: AB
Checked: DG
Approved: _____
Title: _____

**LEVEL 02
ENLARGED PLAN -
SECTOR C**

**Sheet
A04-02C**

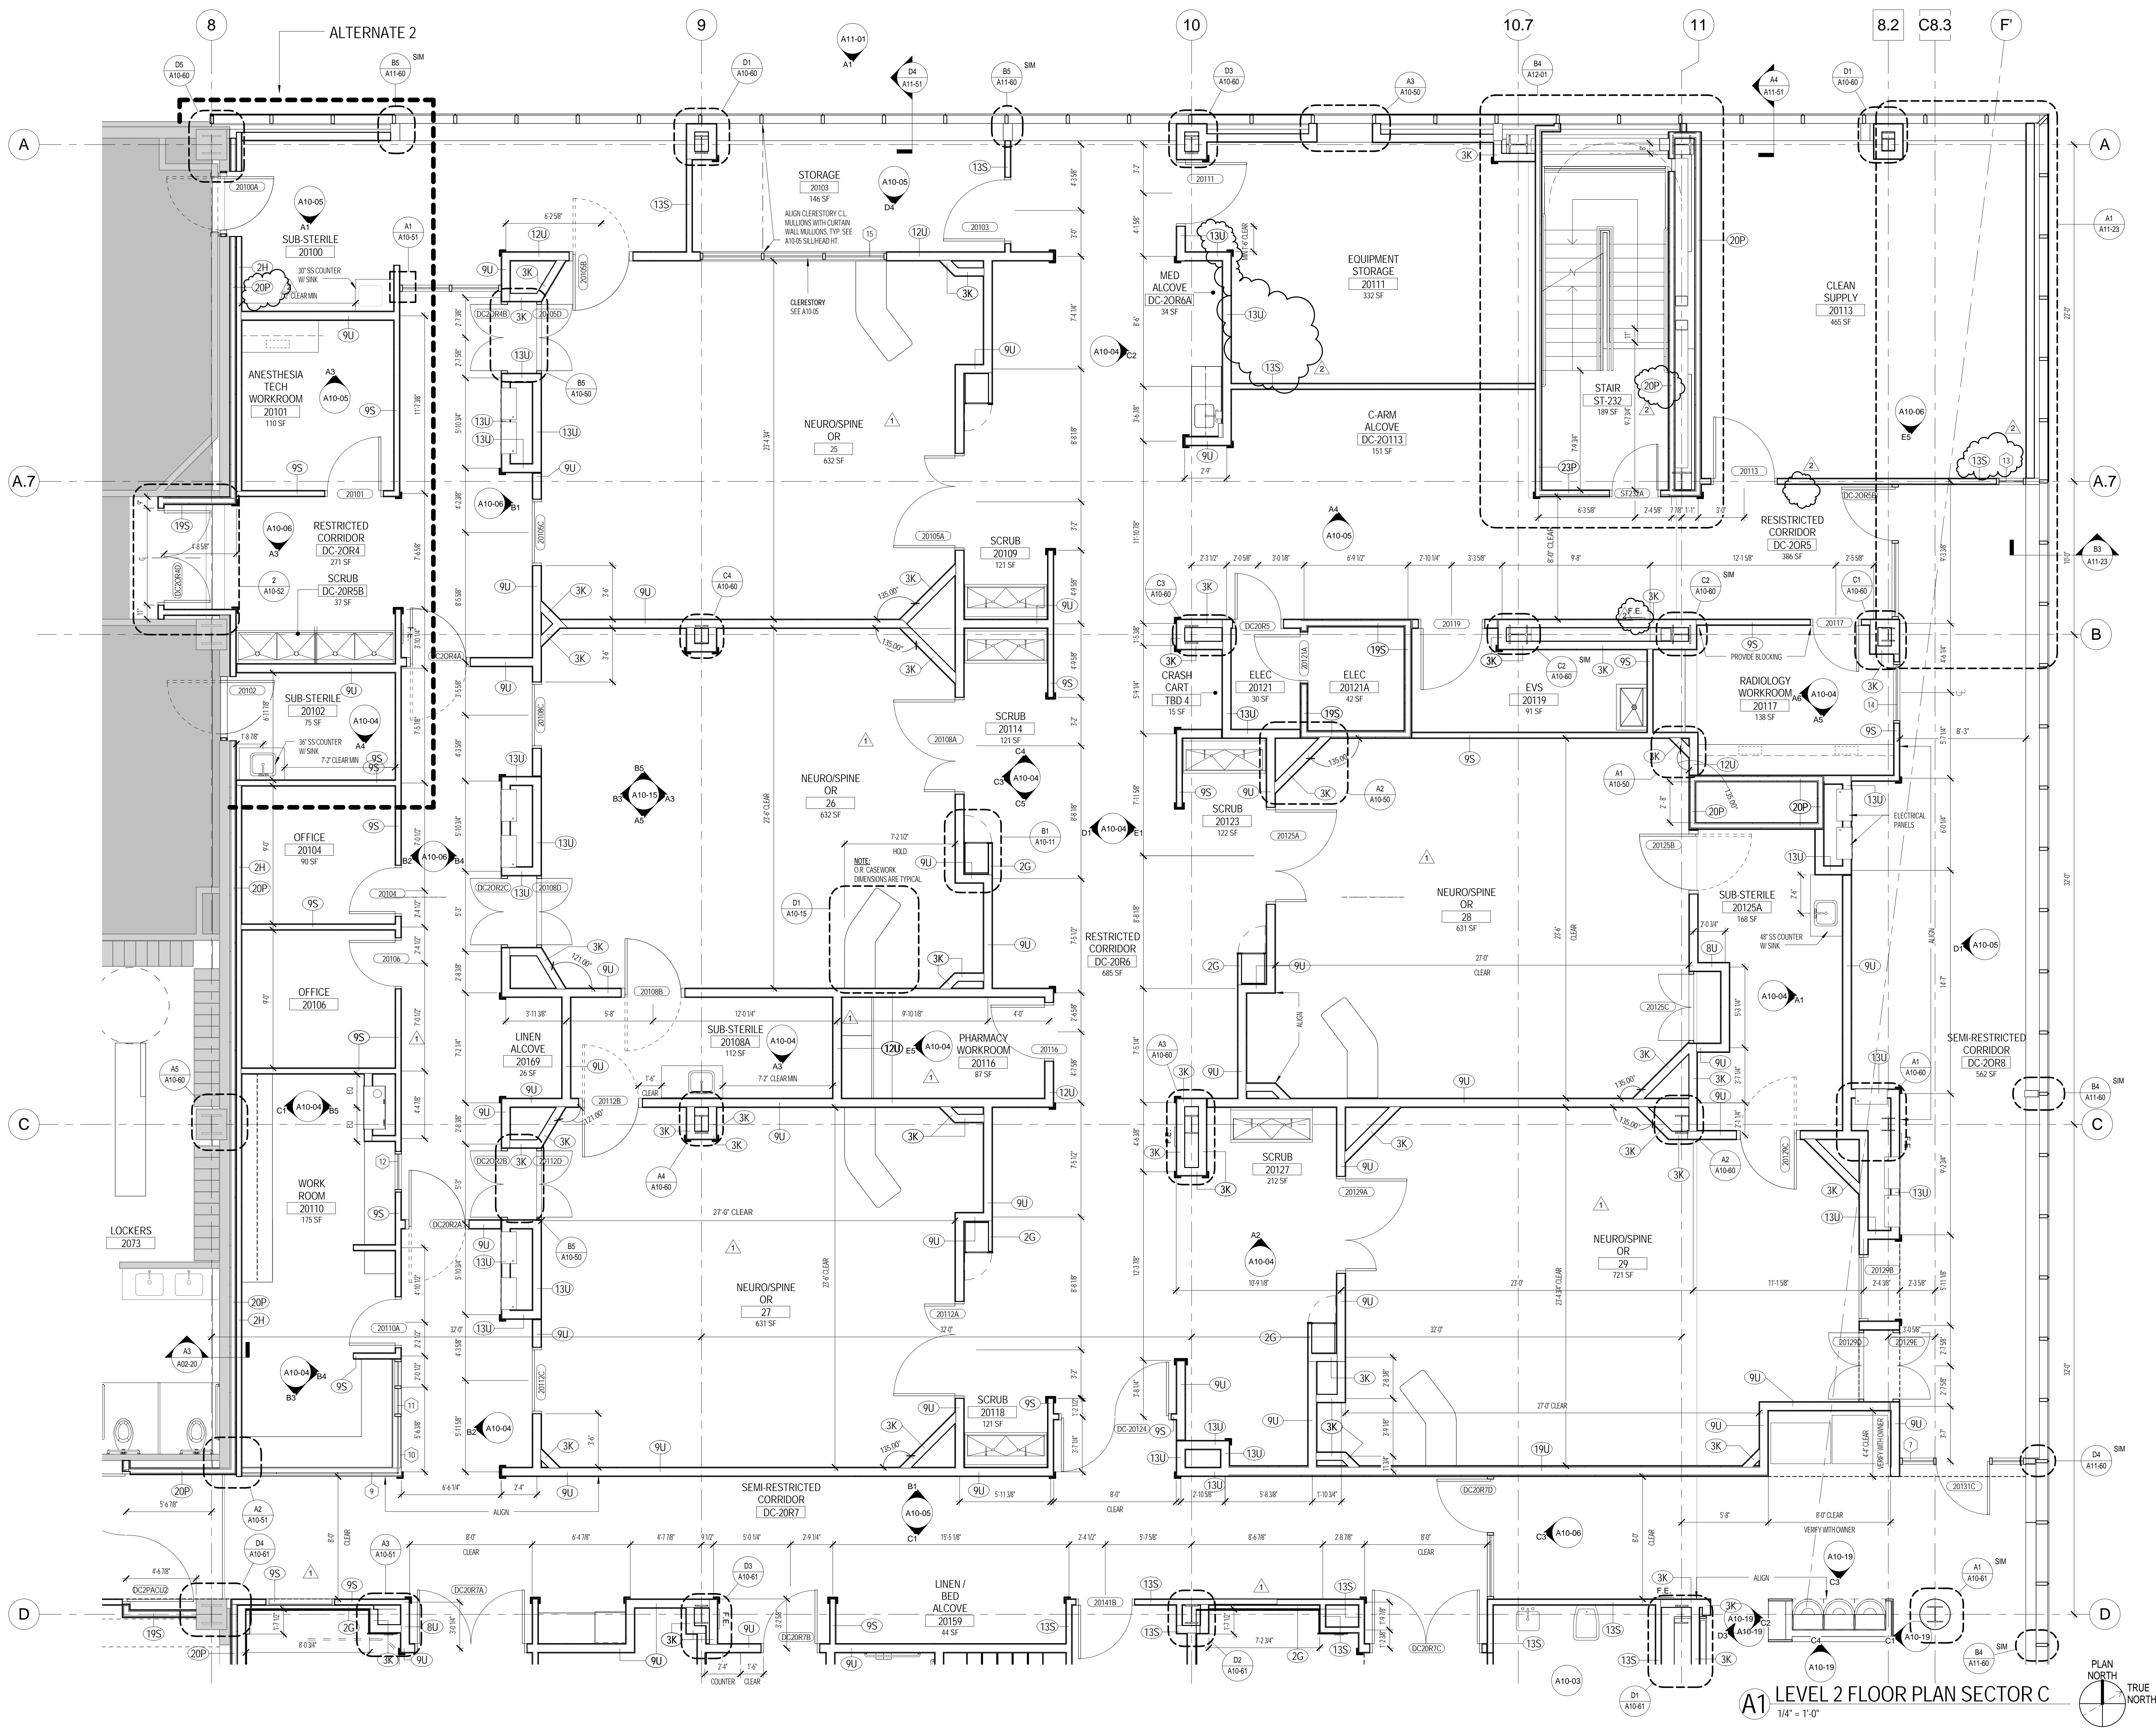

A1 LEVEL 02 FLOOR PLAN SECTOR C
1/4" = 1'-0"

