




DOOR PROTECTION TYPES
 TYPE 1: STAINLESS STEEL SHEET TO 3/4" A.F.F. BOTH SIDES
 TYPE 2: 1" SQUARE STAINLESS STEEL BAR STOCK, 4 PICES @ 9" O.C. TO 3/4" A.F.F. ACROSS GLAZING, FASTENED TO DOOR RAILS
 TYPE 3: 1" SQUARE ALUMINUM BAR STOCK, 5 PICES @ 9" O.C. TO 3/4" A.F.F. ACROSS GLAZING, FASTENED TO DOOR RAILS

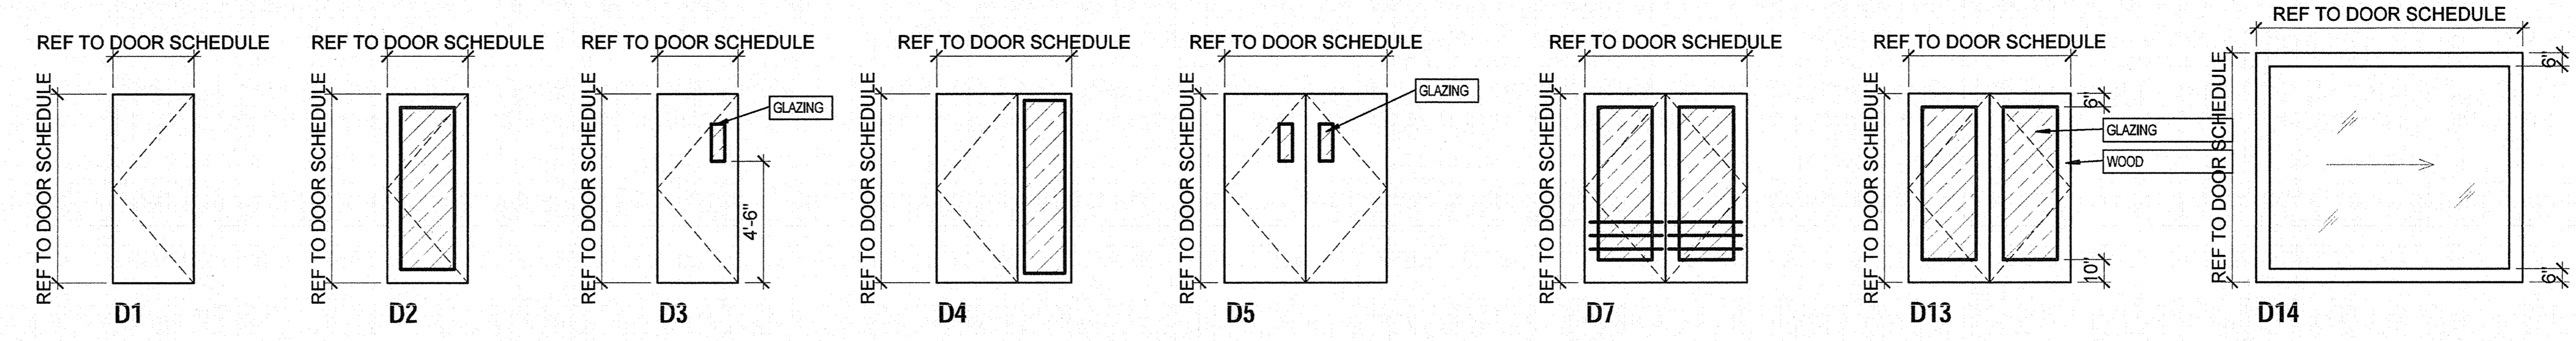

1 DOOR TYPES
 1/4" = 1'-0"

DOOR SCHEDULE																			
TAG	OPENING			RTG	OPENING SIZE		DOOR				FRAME					DOOR PROTECTION	REMARKS		
	RM NUM	RM NAME			WIDTH	HEIGHT	TYPE	MTL	FIN	GL TYPE	TYPE	MTL	FIN	JAMB	HEAD			SILL	HDWR
1007	1397	CORRIDOR		6'-0"	7'-0"	D5	MTL			F1	MTL	PNT							HARDWARE TO BE CONFIRMED BY OWNER
1377	59	VESTIBULE		3'-6"	7'-0"	D2	ALUM			-	ALUM	-							HARDWARE TO BE CONFIRMED BY OWNER
1389A	1389A	OFFICE		3'-0"	8'-10"														
1389B	1399	CORRIDOR	45	7'-0"	7'-0"	D5	MTL			F1	MTL	PNT							HARDWARE TO BE CONFIRMED BY OWNER
1389G	1430	PATIENT EQ DECONTAM WRKRM		3'-0"	7'-0"	D3	MTL			F1	MTL	PNT							HARDWARE TO BE CONFIRMED BY OWNER
1430	1430	PATIENT EQ DECONTAM WRKRM		3'-0"	7'-0"	D3	MTL			F1	MTL	PNT							HARDWARE TO BE CONFIRMED BY OWNER

FINISH SCHEDULE										
ROOM NUMBER	ROOM NAME	FLOOR FINISH	BASE MATL	WALL FINISH				WALL PROTECTION	COMMENTS	Area
				NORTH	SOUTH	EAST	WEST			
1377	CSD CLEAN STOCK AREA	MATCH EXISTING	MATCH EXIST	PT-1	PT-1	PT-1	PT-1	-		1794 SF
1389	CSD STORAGE ROOM									462 SF
1389A	OFFICE									143 SF
1428	SCOPE STERILIZER WRKRM	EF-1	EF-1	PT-5	PT-5	PT-5	PT-5	-		114 SF
1430	PATIENT EQ DECONTAM WRKRM	EF-1	EF-1	PT-5	PT-5	PT-5	PT-5	-		259 SF
1438	-	EF-1	EF-1	PT-5	PT-5	PT-5	PT-5	-		285 SF


FINISH LEGEND						
TAG	MANUFACTURER	STYLE	COLOR/FINISH	SIZE	COMMENTS	CONTACT
ACOUSTICAL CEILING PANELS						
ACT-1	ARMSTRONG	ULTIMA TEGULAR, FINE TEXTURE	WHITE; SUPRAFINE 9/16" EXPOSED T GRID	24"x24"	EDGE PROFILE: BEVELED TEGULAR	LAURIE BARTON: 617.835.93 96 LBBARTON@ARMSTRONG.COM
ACT-2	ARMSTRONG	CLEAN ROOM VL 868	WHITE; PRELUDE 15/16" EXPOSED T GRID	24"x24"	GASKET & HOLD DOWN CLIPS	LAURIE BARTON: 617.835.93 96 LBBARTON@ARMSTRONG.COM
ACT-3	ARMSTRONG	ULTIMA TEGULAR, FINE TEXTURE	WHITE; SUPRAFINE 9/16" EXPOSED T GRID	24"x48"	EDGE PROFILE: BEVELED TEGULAR	LAURIE BARTON: 617.835.93 96 LBBARTON@ARMSTRONG.COM

EPOXY FLOORING			
EF-1	CROSSFIELD DEX-O-TEX	CHEM-REZ N	TBD
EF-1	CROSSFIELD DEX-O-TEX	CHEM-REZ N	TBD

PAINT			
PT-1	SHERWIN WILLIAMS	PRO-GREEN 200 LATEX	TBD
PT-2	SHERWIN WILLIAMS	PRO-GREEN 200 LATEX	TBD
PT-3	SHERWIN WILLIAMS	PRO-GREEN 200 LATEX	TBD
PT-4	SHERWIN WILLIAMS	PRO-GREEN 200 LATEX	TBD
PT-5	CROSSFIELD DEX-O-DEX	EPOXY PAINTWALL - GLAS	TBD

PLASTIC LAMINATE			
PL-1	FORMICA	7223-90	COLOR: NEW WHITE; FINISH: GLOSS FINISH / COLOR CORE
PL-2	FORMICA	961-FV	COLOR: FOG; FINISH: VELOUR FINISH / COLOR CORE
PL-3	FORMICA	1097-58	COLOR: CITADEL; FINISH: MATTE FINISH

RESILIENT SHEET FLOORING			
RF-1	NORA	NORAPLAN ENVIRONCARE	TBD
RF-2	NORA	NORAPLAN ENVIRONCARE	TBD
RF-3	NORA	NORAPLAN ENVIRONCARE	TBD

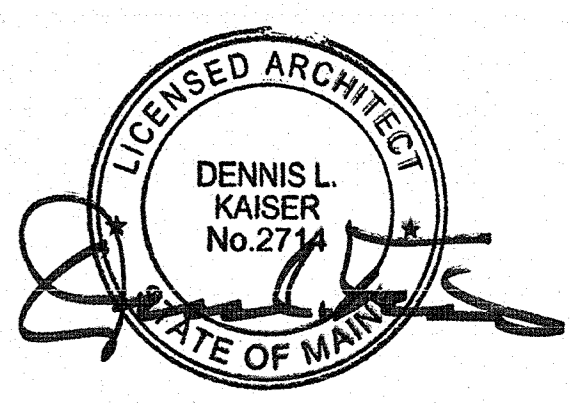

Revisions

NO	ISSUED FOR PERMIT	DATE
1	ISSUED FOR PERMIT	04.24.14
	ISSUE	DATE

Sheet Information
 Date: MARCH 07, 2014
 Job Number: 152168.002
 Drawn: Author
 Checked: Checker
 Approved: Approver

DOOR SCHEDULE, DOOR FRAME, FINISH SCHEDULE & FINISH LEGEND