



Winton Scott Architects
 5 Milk Street
 Portland, Maine 04101
 207.774.4811
 www.wintonscott.com

Architecture / Planning
 Preservation Architecture
 Interior Architecture

Allied Engineering
 160 Veranda Street
 Portland, Maine 04103
 207.221.2260
 www.allied-eng.com

Mechanical and Electrical
 Engineering

Maine Medical Center
 Portland, Maine

**R6
 Intermediate
 Care Unit**


Richards Wing
 Sixth Floor

PERMIT SET
 NOT FOR CONSTRUCTION
 APRIL 3, 2015

Floor Plan


Scale: 1/8" = 1' - 0"

A 101

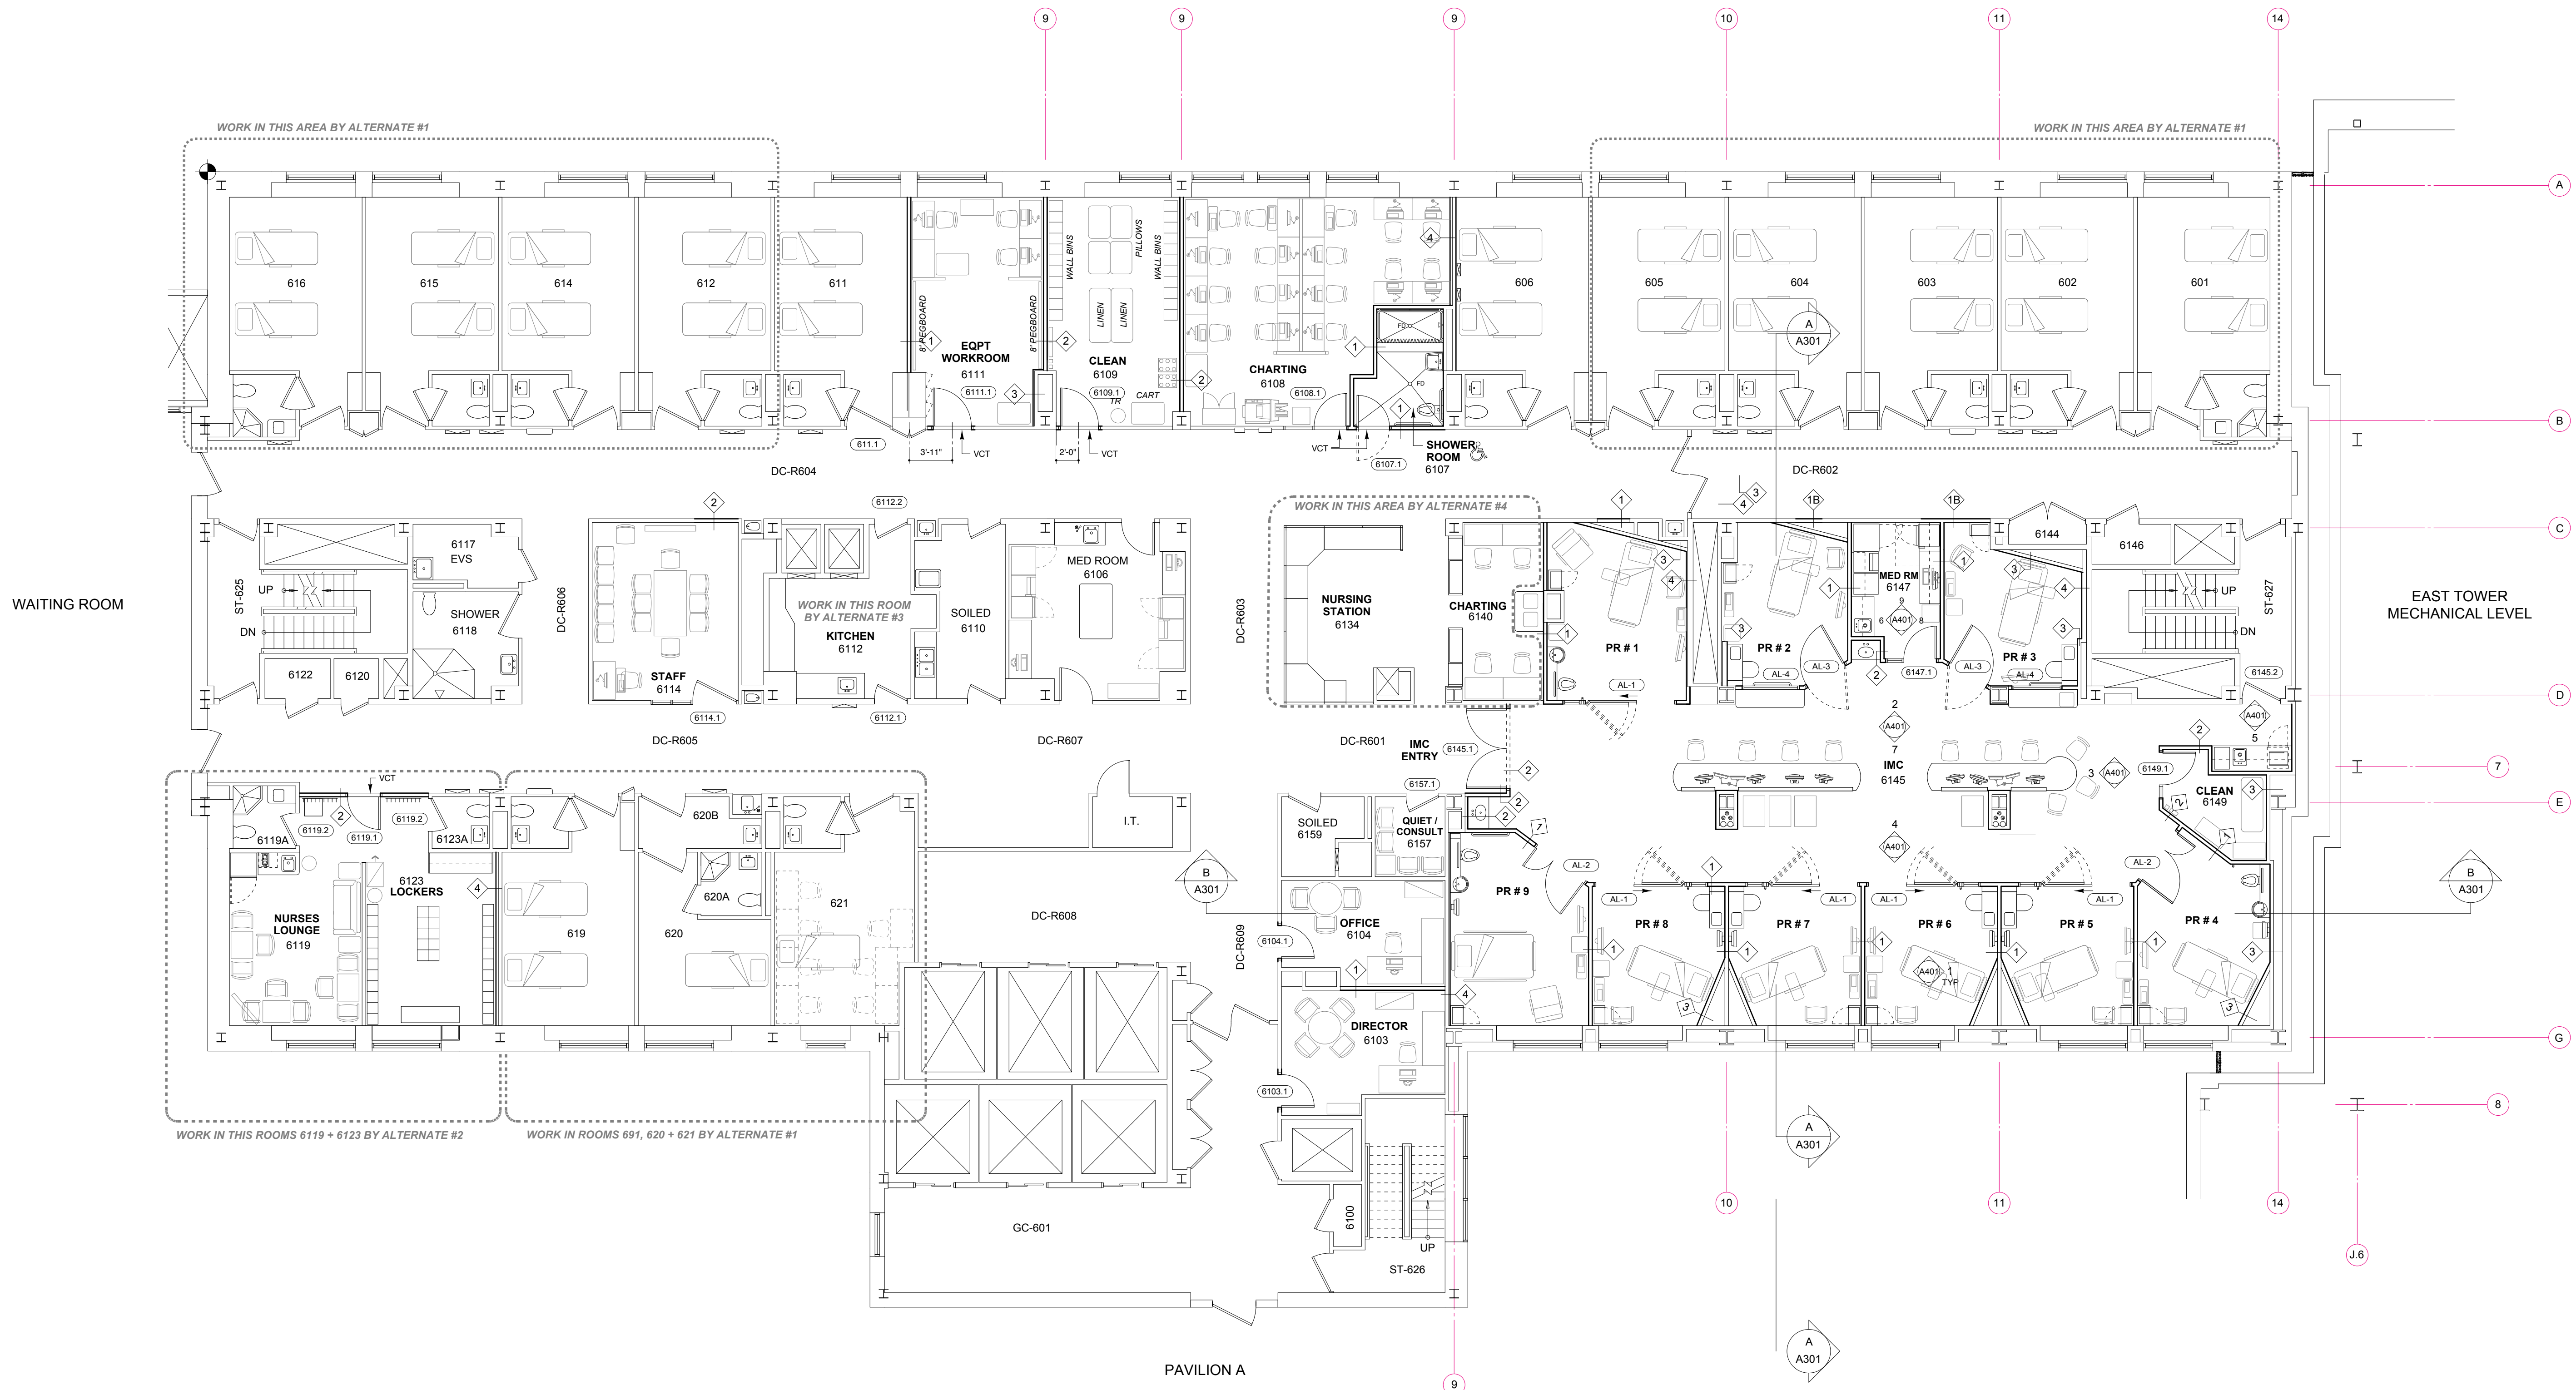

Partition Types

- 3" = 1' - 0" * * EXTEND ALL PARTITIONS TO UNDERSIDE OF DECK ABOVE AND CAULK WITH ACOUSTIC SEALANT * *
 * * HOLD ALL DRYWALL 1/2" FROM FLOOR AND FILL GAP WITH ACOUSTIC SEALANT * *
 * * AT CERAMIC TILE FINISH PROVIDE CEMENT BACKER BOARD AND WATERPROOFING MEMBRANE IN LIEU OF GWB * *

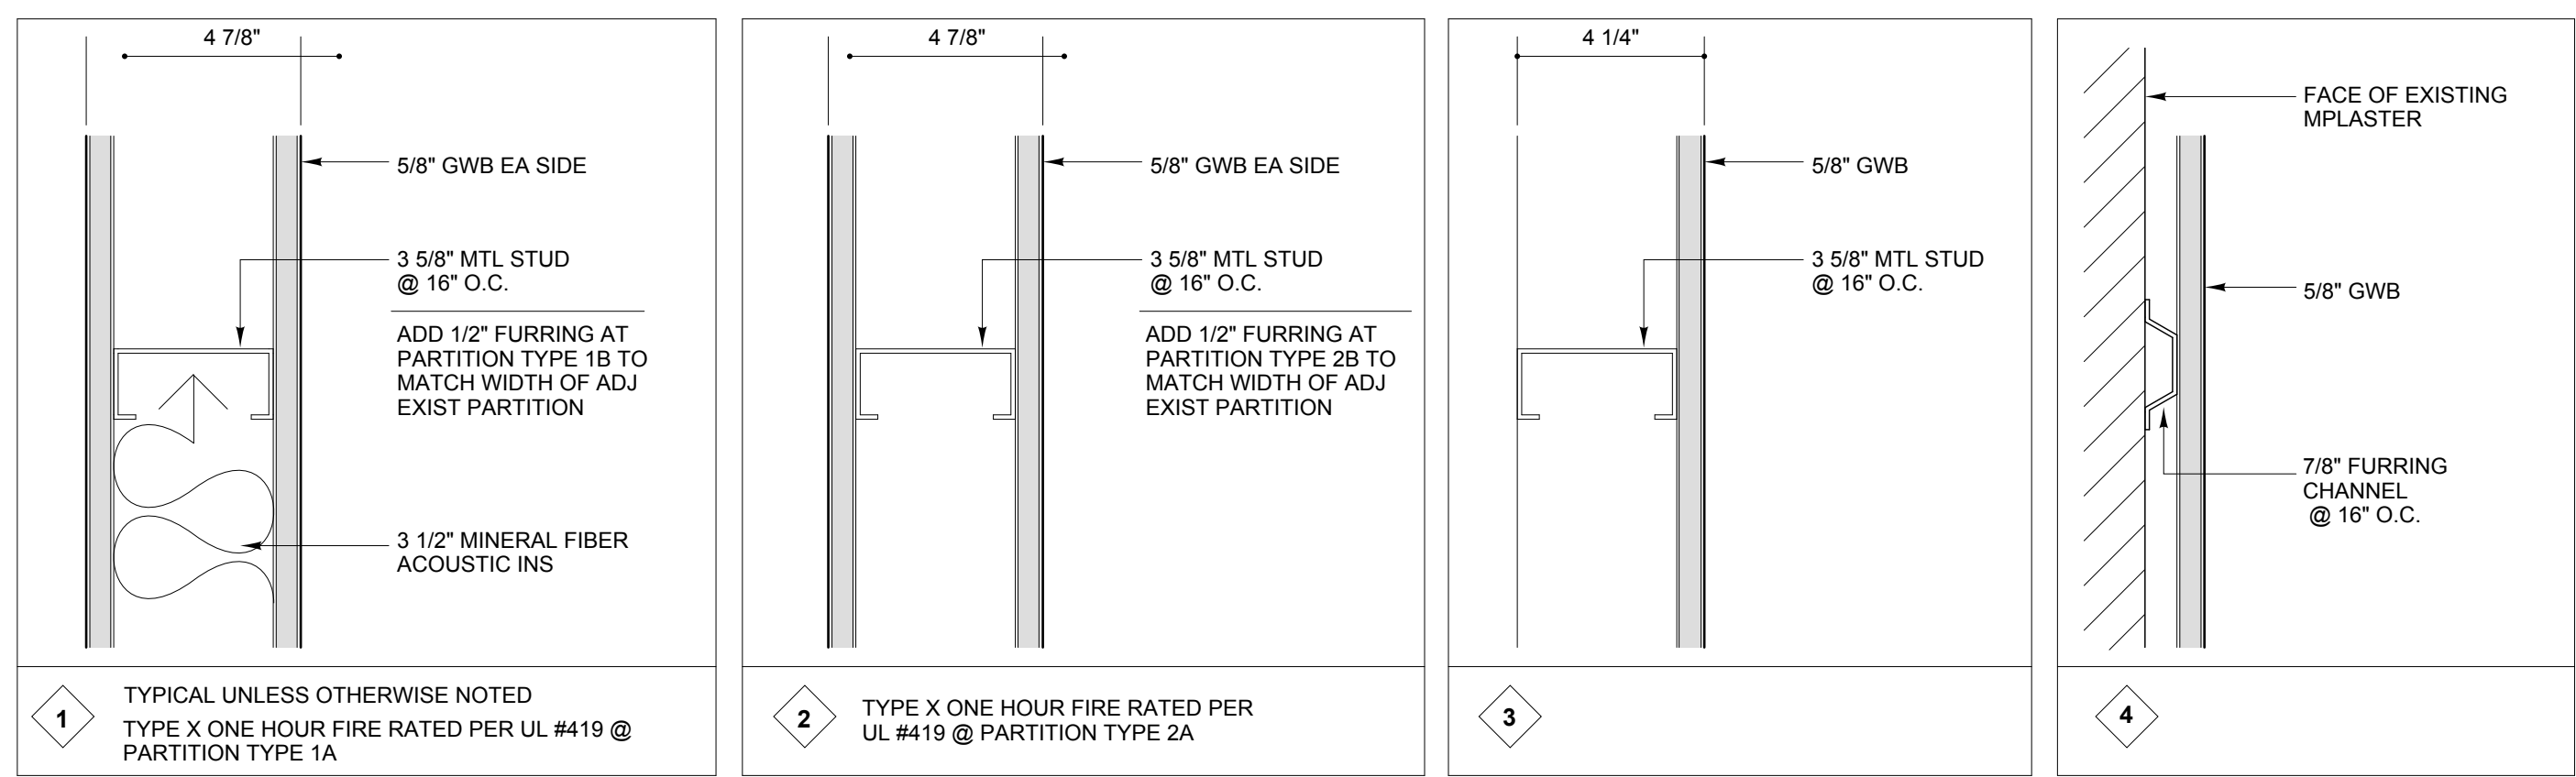

LEGEND

- EXISTING PARTITION TO REMAIN
- EXISTING PARTITION OR ITEM TO BE REMOVED
- PROPOSED PARTITION

