




Consultants

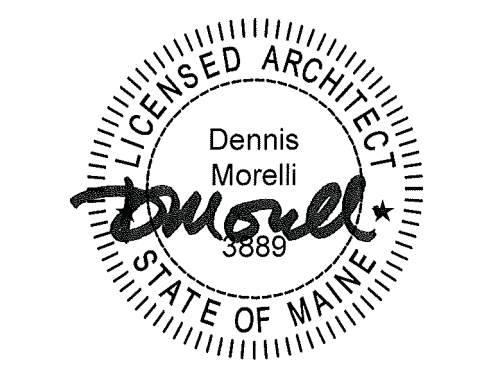

Bramhall Team
Training Facility

Campus
 Bramhall
 Building
 Pavilion A
 Floor
 Third

Revisions

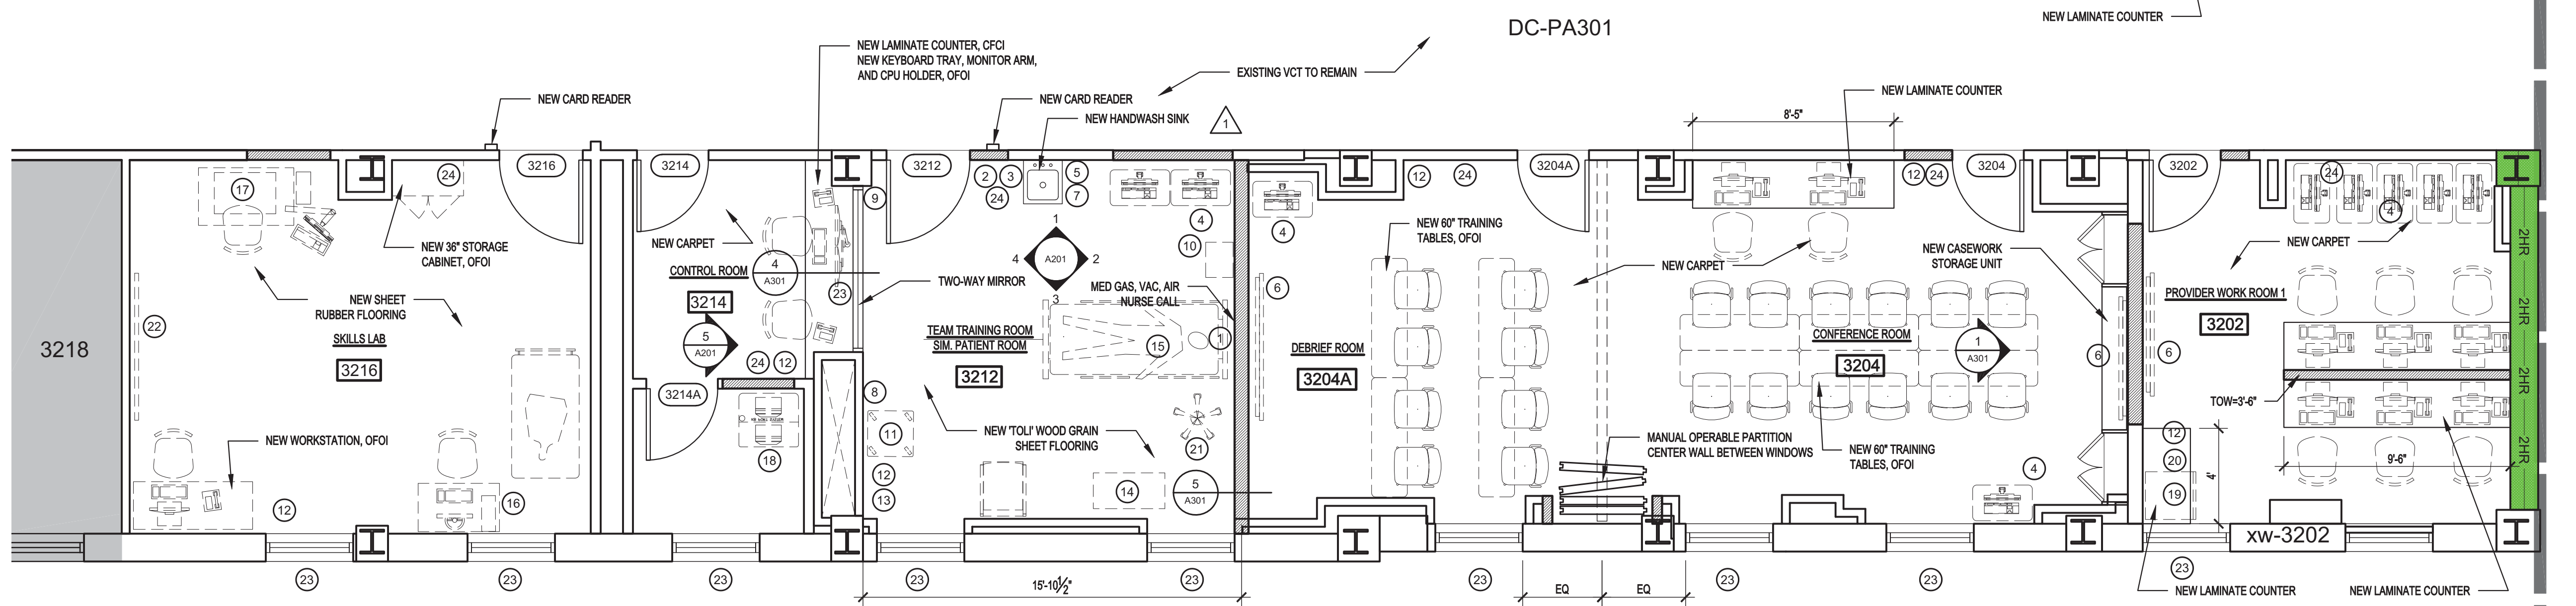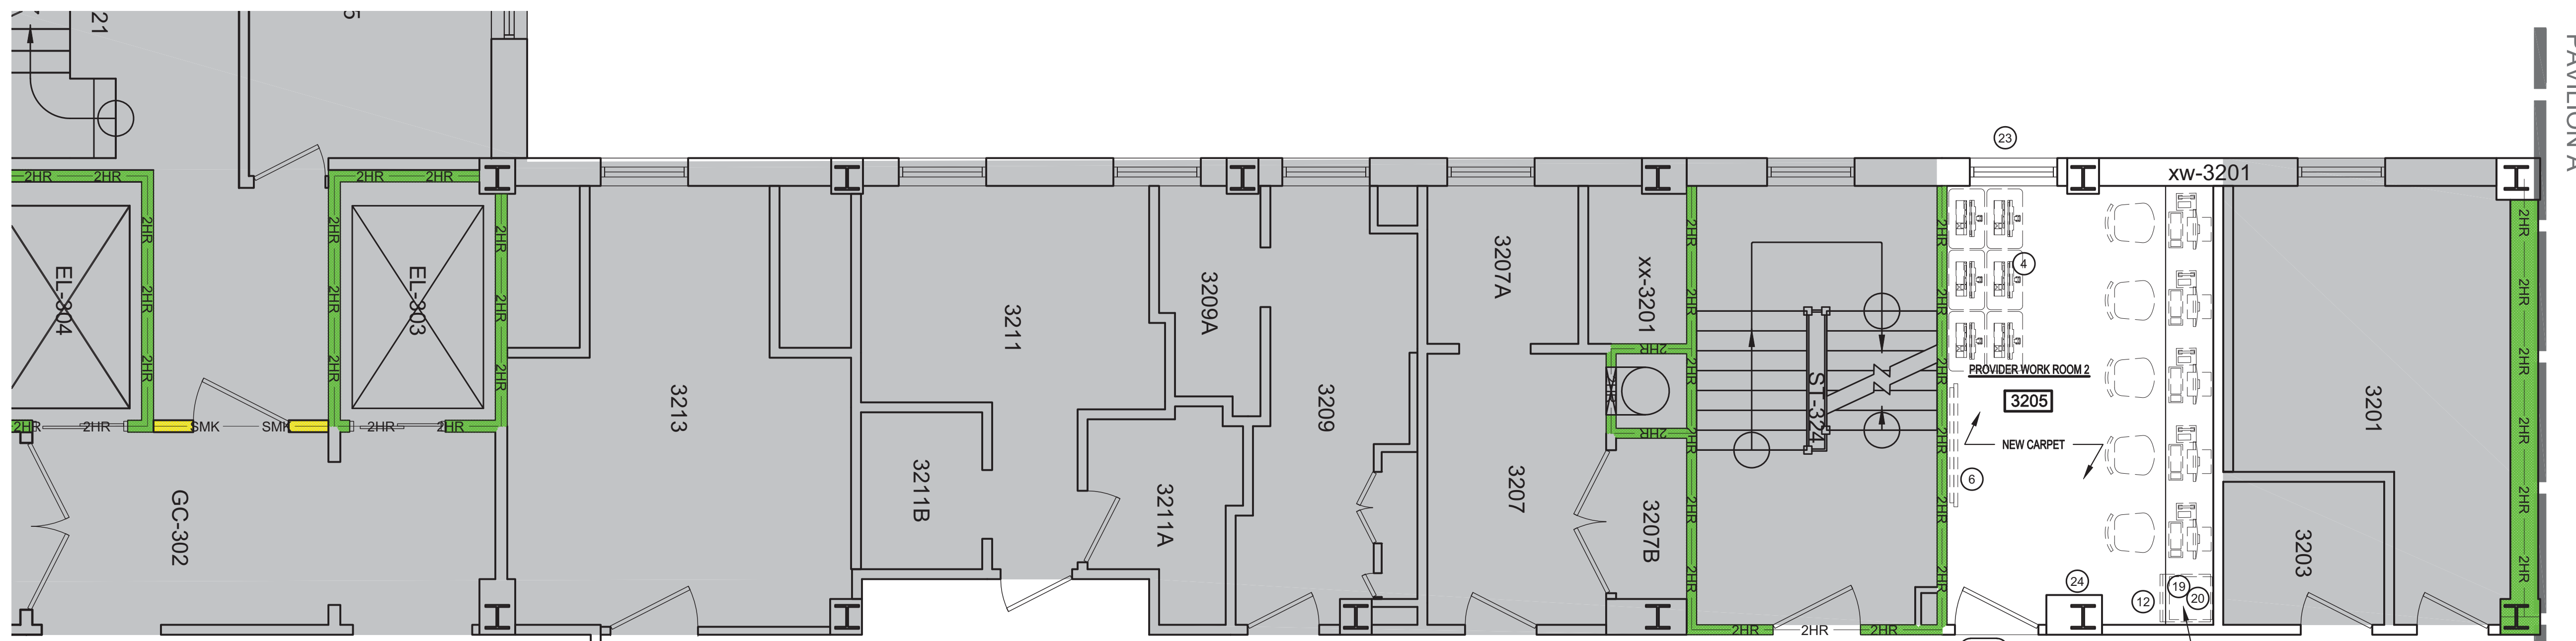

- GENERAL NOTES**
- ALL WALLS WITHIN SCOPE OF WORK AREA TO BE PAINTED.
 - CORRIDOR WALLS TO BE PAINTED FROM WORK AREA TO NEAREST CORNER.
 - NEW CORRIDOR WALL BASE TO MATCH EXISTING. REPLACE EXISTING TO NEAREST SEAM.
 - MODIFY/REPLACE EXISTING OAK HANDRAILS AS REQUIRED.
 - ALL LIGHT SWITCHES, T-STATS, DATA & POWER OUTLETS, AND ANY OTHER WALL MOUNTED ITEMS TO BE HORIZONTALLY AND VERTICALLY ALIGNED AS ALLOWED.

DOOR & FRAME SCHEDULE									
TAG	DOOR			FRAME MATERIAL	FIRE RATING	HARDWARE			NOTES
	SIZE	MATERIAL	GLAZING			TYPE	CLOSER	OTHER	
3202	30610	WOOD		HM			YES		KEYPAD ENTRY
3204	30610	WOOD	6X34 TEMPERED	HM			YES		KEYPAD ENTRY
3204A	30610	WOOD	6X34 TEMPERED	HM			YES		KEYPAD ENTRY
3205	EXISTING	EXISTING WOOD		EXISTING HM			YES		KEYPAD ENTRY
3212	36610	WOOD		HM			YES		BADGE ACCESS
3214	30610	WOOD		HM			YES		KEYPAD ENTRY
3214A	30610	WOOD		HM			NO		
3216	36610	WOOD		HM			YES		BADGE ACCESS

EQUIPMENT AND ACCESSORIES SCHEDULE					
TAG	DESCRIPTION	PROVIDED BY	TAG	DESCRIPTION	PROVIDED BY
1	WALL PROTECTION (SEE ELEVATIONS)	CFCI	15	PATIENT BED	OFOI
2	GLOVE BOX HOLDER	OFCI	16	HEARTWORKS TRAINING STATION	OFOI
3	HAND SANITIZER	OFCI	17	MIMIC ROBOT SIMULATOR	OFOI
4	COMPUTER CART	OFOI	18	KB PORT SYSTEM	OFOI
5	SOAP DISPENSER	OFOI	19	REFRIGERATOR	OFOI
6	LED DISPLAY	OFOI	20	PRINTER	OFOI
7	PAPER TOWEL DISPENSER	OFOI	21	IV PUMP ON ROLL STAND	OFOI
8	PATIENT INFO BOARD	OFCI	22	WHITE BOARD	OFCI
9	CORNER GUARDS	CFCI	23	ROLLER SHADES	OFOI
10	BEDSIDE DRAWER UNIT	OFOI	24	CLOCK	OFCI
11	LINEN HAMPER	OFOI	25	CURTAIN TRACK	OFCI
12	TRASH CONTAINER	OFOI	26	CURTAIN	OFOI
13	SHARPS CONTAINER	OFCI			
14	BEDSIDE TRAY TABLE	OFOI			

OFCI - OWNER FURNISHED / CONTRACTOR INSTALL
 OFOI - OWNER FURNISHED / OWNER INSTALLED
 CFCI - CONTRACTOR FURNISHED / CONTRACTOR INSTALLED
 NOTE: CONTRACTOR TO PROVIDE ALL BLOCKING AS REQUIRED

No	Revision	Date
1	ADDENDUM 1	7/15/14

Issued FOR PERMIT
 Date 4 APRIL 2015
 Project#
 Drawn By DM
 Checked By DFD
 Title

FLOOR PLAN

Sheet

A101