


RM NO.	TAG	RM NAME	RTG	OPENING SIZE		DOOR			FRAME							REMARKS	
				WIDTH	HEIGHT	TYPE	DOOR		FIN	TYPE	MTL	JAMB			SILL		HDWR
							MTL	FIN				A1	A2	A3			
611	611	CLEAN SUPPLY	SR	3'-0"	7'-0"	F	WD	PL-1	-	F1	HM	PNT	A1	A2	-	2	
6035	6035	STAFF TLT	SR	3'-0"	7'-0"	F	WD	PL-1	-	F1	HM	PNT	A1	A2	-	3	
6035A	6035A	EVS	SR	3'-0"	7'-0"	F	WD	PL-1	-	F1	HM	PNT	A1	A2	-	2	
6037	6037	MEDS	SR	3'-0"	7'-0"	FG	ALUM-GLV	+	-	F2	ALUM	ALUM	C1 & C3	C2	-	AL2	CARD READER/SECURE ACCESS, SLIDING DOOR WITH POSITIVE LATCHING
6039	6039	STAFF LOUNGE	SR	3'-0"	7'-2"	FS	ALUM-GLV	+	GL-5	+	ALUM	ALUM	+	+	-	AL3	
6048	6048	TREATMENT	SR	3'-0"	7'-0"	F	WD	ST	-	F1	HM	PNT	A1	A2	-	2	DOOR FINISH TO MATCH EXIST. WOOD VENEER OF ADJACENT DOORS
6049	6049	SOLEID	45 MNL	3'-0"	7'-0"	F	WD	ST	-	F1	HM	PNT	A1	A2	-	4	DOOR FINISH TO MATCH EXIST. WOOD VENEER OF ADJACENT DOORS
6054A	6054A	LAB	SR	3'-0"	7'-0"	F	WD	ST	-	F1	HM	PNT	-	-	-	-	EXIST. DOOR, MODIFY DOOR AND FRAME TO REVERSE SWING
6073A	6073A	STORAGE	SR	3'-0"	7'-0"	F	WD	ST	-	F1	HM	PNT	-	-	-	-	EXIST. DOOR, MODIFY DOOR AND FRAME TO REVERSE SWING
6081	6081	ISOLATION ROOM	SR	7'-8 1/2"	7'-0"	ICU	ALUM-GLV	+	GL-1	+	ALUM	ALUM	+	+	+	AL1	
6081A	6081A	TLT	SR	4'-0"	7'-0"	FF	WD	PL-4	-	F1	HM	PNT	A1	A2	-	1	
6082	6082	ISOLATION ROOM	SR	7'-8 1/2"	7'-0"	ICU	ALUM-GLV	+	GL-1	+	ALUM	ALUM	+	+	+	AL1	
6082A	6082A	TLT	SR	4'-0"	7'-0"	FF	WD	PL-4	-	F1	HM	PNT	A1	A2	-	1	
6083	6083	PATIENT ROOM	SR	7'-8 1/2"	7'-0"	ICU	ALUM-GLV	+	GL-1	+	ALUM	ALUM	+	+	+	AL1	
6083A	6083A	TLT	SR	4'-0"	7'-0"	FF	WD	PL-4	-	F1	HM	PNT	A1	A2	-	1	
6084	6084	PATIENT ROOM	SR	7'-8 1/2"	7'-0"	ICU	ALUM-GLV	+	GL-1	+	ALUM	ALUM	+	+	+	AL1	
6084A	6084A	TLT	SR	4'-0"	7'-0"	FF	WD	PL-4	-	F1	HM	PNT	A1	A2	-	1	
6085	6085	PATIENT ROOM	SR	7'-8 1/2"	7'-0"	ICU	ALUM-GLV	+	GL-1	+	ALUM	ALUM	+	+	+	AL1	
6085A	6085A	TLT	SR	4'-0"	7'-0"	FF	WD	PL-4	-	F1	HM	PNT	A1	A2	-	1	
6086	6086	PATIENT ROOM	SR	7'-8 1/2"	7'-0"	ICU	ALUM-GLV	+	GL-1	+	ALUM	ALUM	+	+	+	AL1	
6086A	6086A	TLT	SR	4'-0"	7'-0"	FF	WD	PL-4	-	F1	HM	PNT	A1	A2	-	1	
6087	6087	PATIENT ROOM	SR	7'-8 1/2"	7'-0"	ICU	ALUM-GLV	+	GL-1	+	ALUM	ALUM	+	+	+	AL1	
6087A	6087A	TLT	SR	4'-0"	7'-0"	FF	WD	PL-4	-	F1	HM	PNT	A1	A2	-	1	
6088	6088	PATIENT ROOM	SR	7'-8 1/2"	7'-0"	ICU	ALUM-GLV	+	GL-1	+	ALUM	ALUM	+	+	+	AL1	
6088A	6088A	TLT	SR	4'-0"	7'-0"	FF	WD	PL-4	-	F1	HM	PNT	A1	A2	-	1	
6089	6089	CONSULTATION FAMILY RESPITE	SR	3'-6"	7'-0"	FG	ALUM-GLV	+	GL-5	F1	ALUM	ALUM	C1 & C3	C2	-	AL4	
6089A	6089A	STORAGE	SR	3'-4"	7'-0"	F	WD	PNT	-	WD	PNT	B1	B2	-	7	CUSTOM MILLWORK DOOR	
DC-8PED7	DC-8PED7	CORRIDOR		7'-0"	7'-0"	FGG	ALUM-GLV	+	GL-1	F3	HM	PNT	B1	B2	-	6	CARD READER/SECURE ACCESS WITH DELAYED EGRESS - AUTOMATIC OPERATOR
DC-8PED9	DC-8PED9	CORRIDOR		7'-0"	7'-0"	VV	WD-GLV	PL-1	GL-1	F3	HM	PNT	B1	B2	-	6	CARD READER/SECURE ACCESS WITH DELAYED EGRESS - AUTOMATIC OPERATOR
6094	ST-636	CORRIDOR	90 MNL	3'-6"	7'-0"	F	HM	PNT	-	F1	HM	PNT	A1	A2	-	5	CARD READER/SECURE ACCESS WITH DELAYED EGRESS. EXISTING DOOR WITH MODIFIED HARDWARE. PAINT DOOR AND FRAME TO MATCH ADJACENT PARTITIONS

**DOOR SCHEDULE
GENERAL NOTES**


- REFER TO A061 FOR ALL DOOR HEAD, JAMB AND SILL DETAILS AS REFERENCED IN SCHEDULE
- ALL DOORS IN SMOKE RESISTANT AND FIRE RATED PARTITIONS TO HAVE POSITIVE LATCHING.
- FIRE-RATING GLAZING IN DOORS SHALL MEET THE FIRE RATING REQUIREMENT OF THE DOORS TO WHICH THEY ARE INSTALLED.
- ALL DOORS TO HAVE BOWED HEADERS UNLESS STEEL CHANNELS ARE INDICATED IN THE REMARKS COLUMN OF THE DOOR SCHEDULE OR UNLESS OTHERWISE INDICATED BY HEAD DETAIL.
- ALL DOOR FRAMES TO BE PAINTED SHALL BE PAINTED TO MATCH ADJACENT WALL COLOR.

DOOR SCHEDULE ABBREVIATIONS


- ALUM - ANODIZED ALUMINUM
- HM - HOLLOW METAL
- +
- REFER TO MANUFACTURER
- PL - PLASTIC LAMINATE FACED DOOR
- PNT - PAINTED FINISH
- SF - STAINED FINISH
- SR - SMOKE RESISTANT
- GL - GLAZING

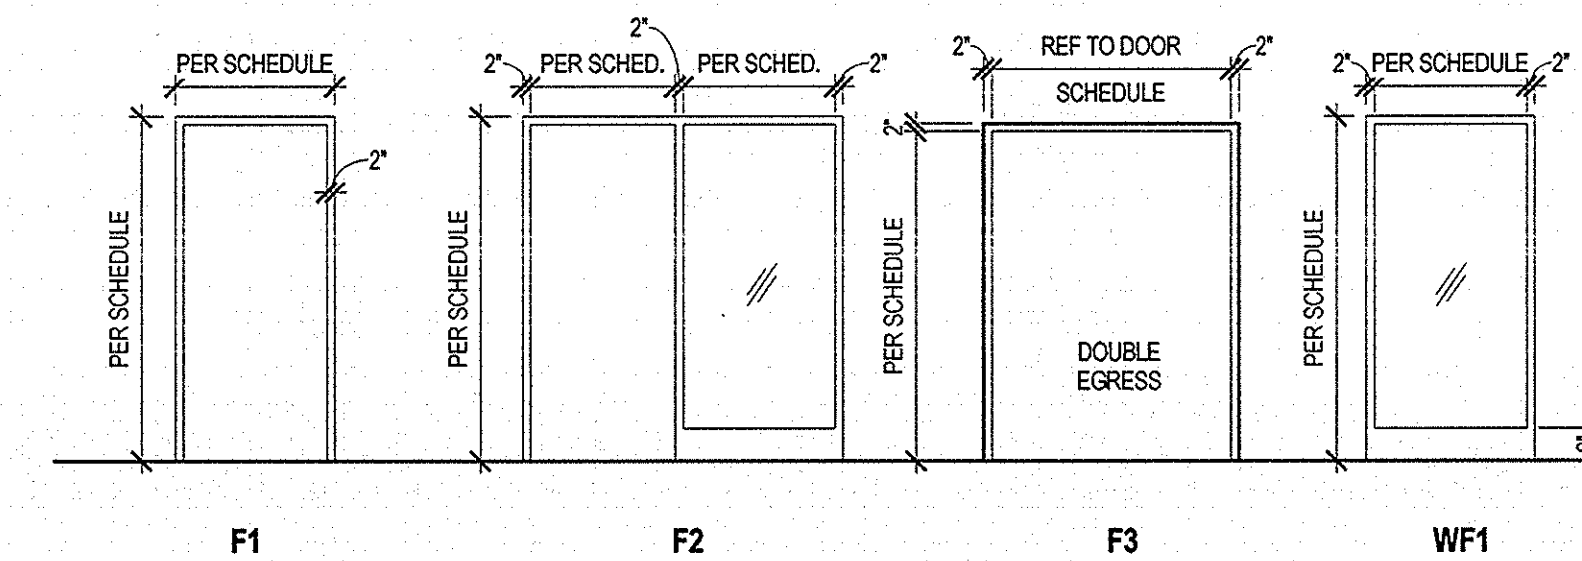

B2 DOOR FRAMES
1/4" = 1'-0"

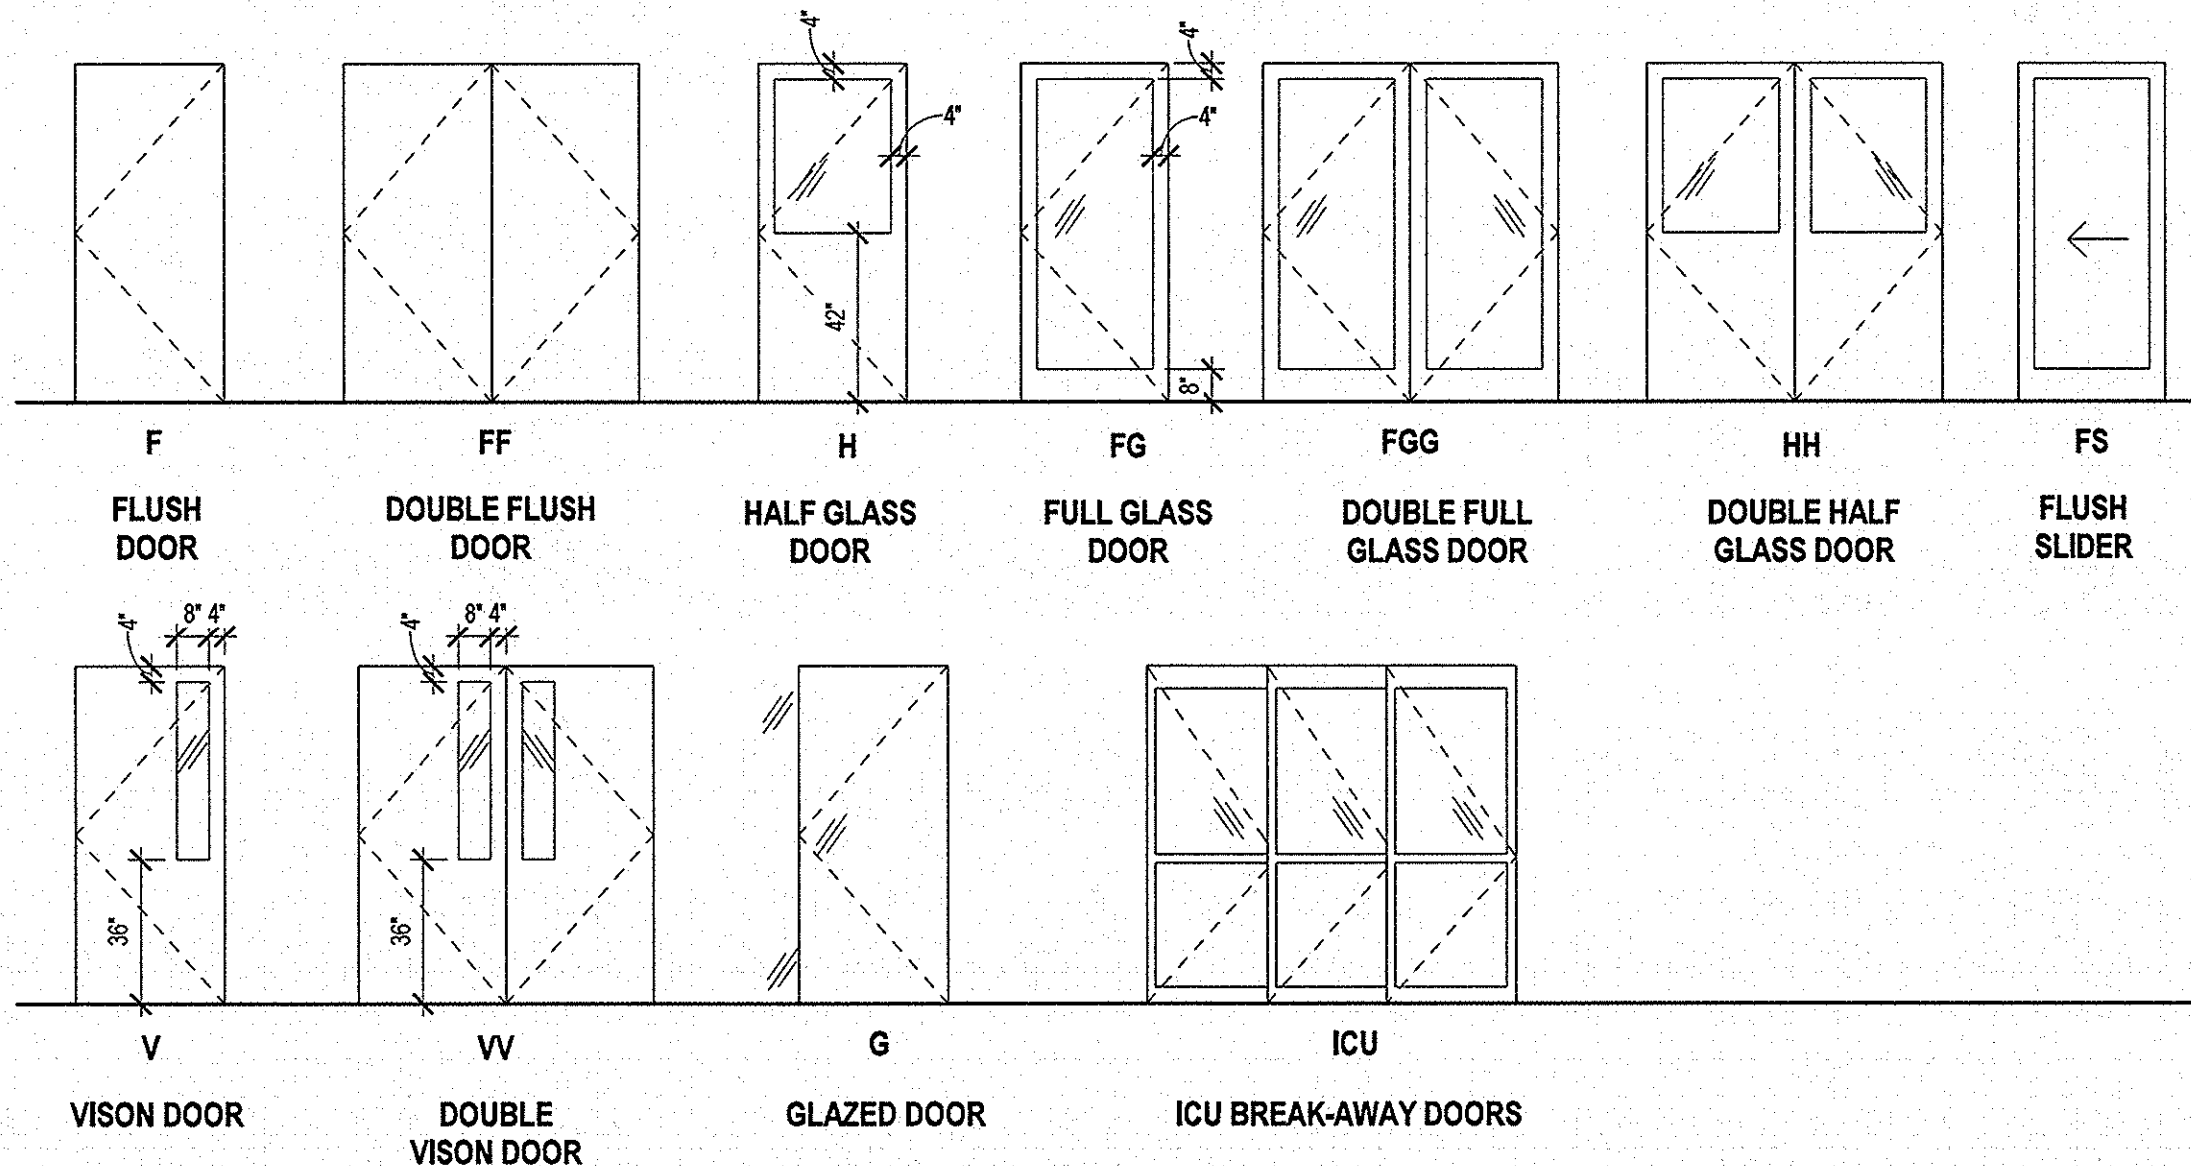

A2 DOOR TYPES
1/4" = 1'-0"

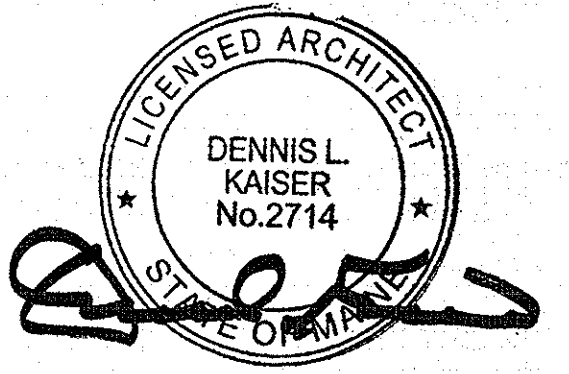

Revisions

ISSUED FOR PERMIT	08/08/15
2 ADDENDUM NO. 2	05/01/15
1 ADDENDUM NO. 1	05/22/15
NO	ISSUE DATE

Sheet Information

Date	MAY 1, 2015
Job Number	152168.009
Drawn	Author
Checked	sc
Approved	Approver
Title	

**DOOR SCHEDULE,
DOOR AND FRAME
TYPES**

Sheet
A00-50