

Revisions


NO	ISSUE	DATE
1	ISSUED FOR PERMIT	06/08/15
2	ADDENDUM NO. 2	09/01/15
1	ADDENDUM NO. 1	05/22/15

Sheet Information	
Date	MAY 1, 2015
Job Number	152168.009
Drawn	Author
Checked	sc
Approved	Approver
Title	

**LEVEL 06 - PICU -  
NEW WORK PLAN**

Sheet

**A04-06**

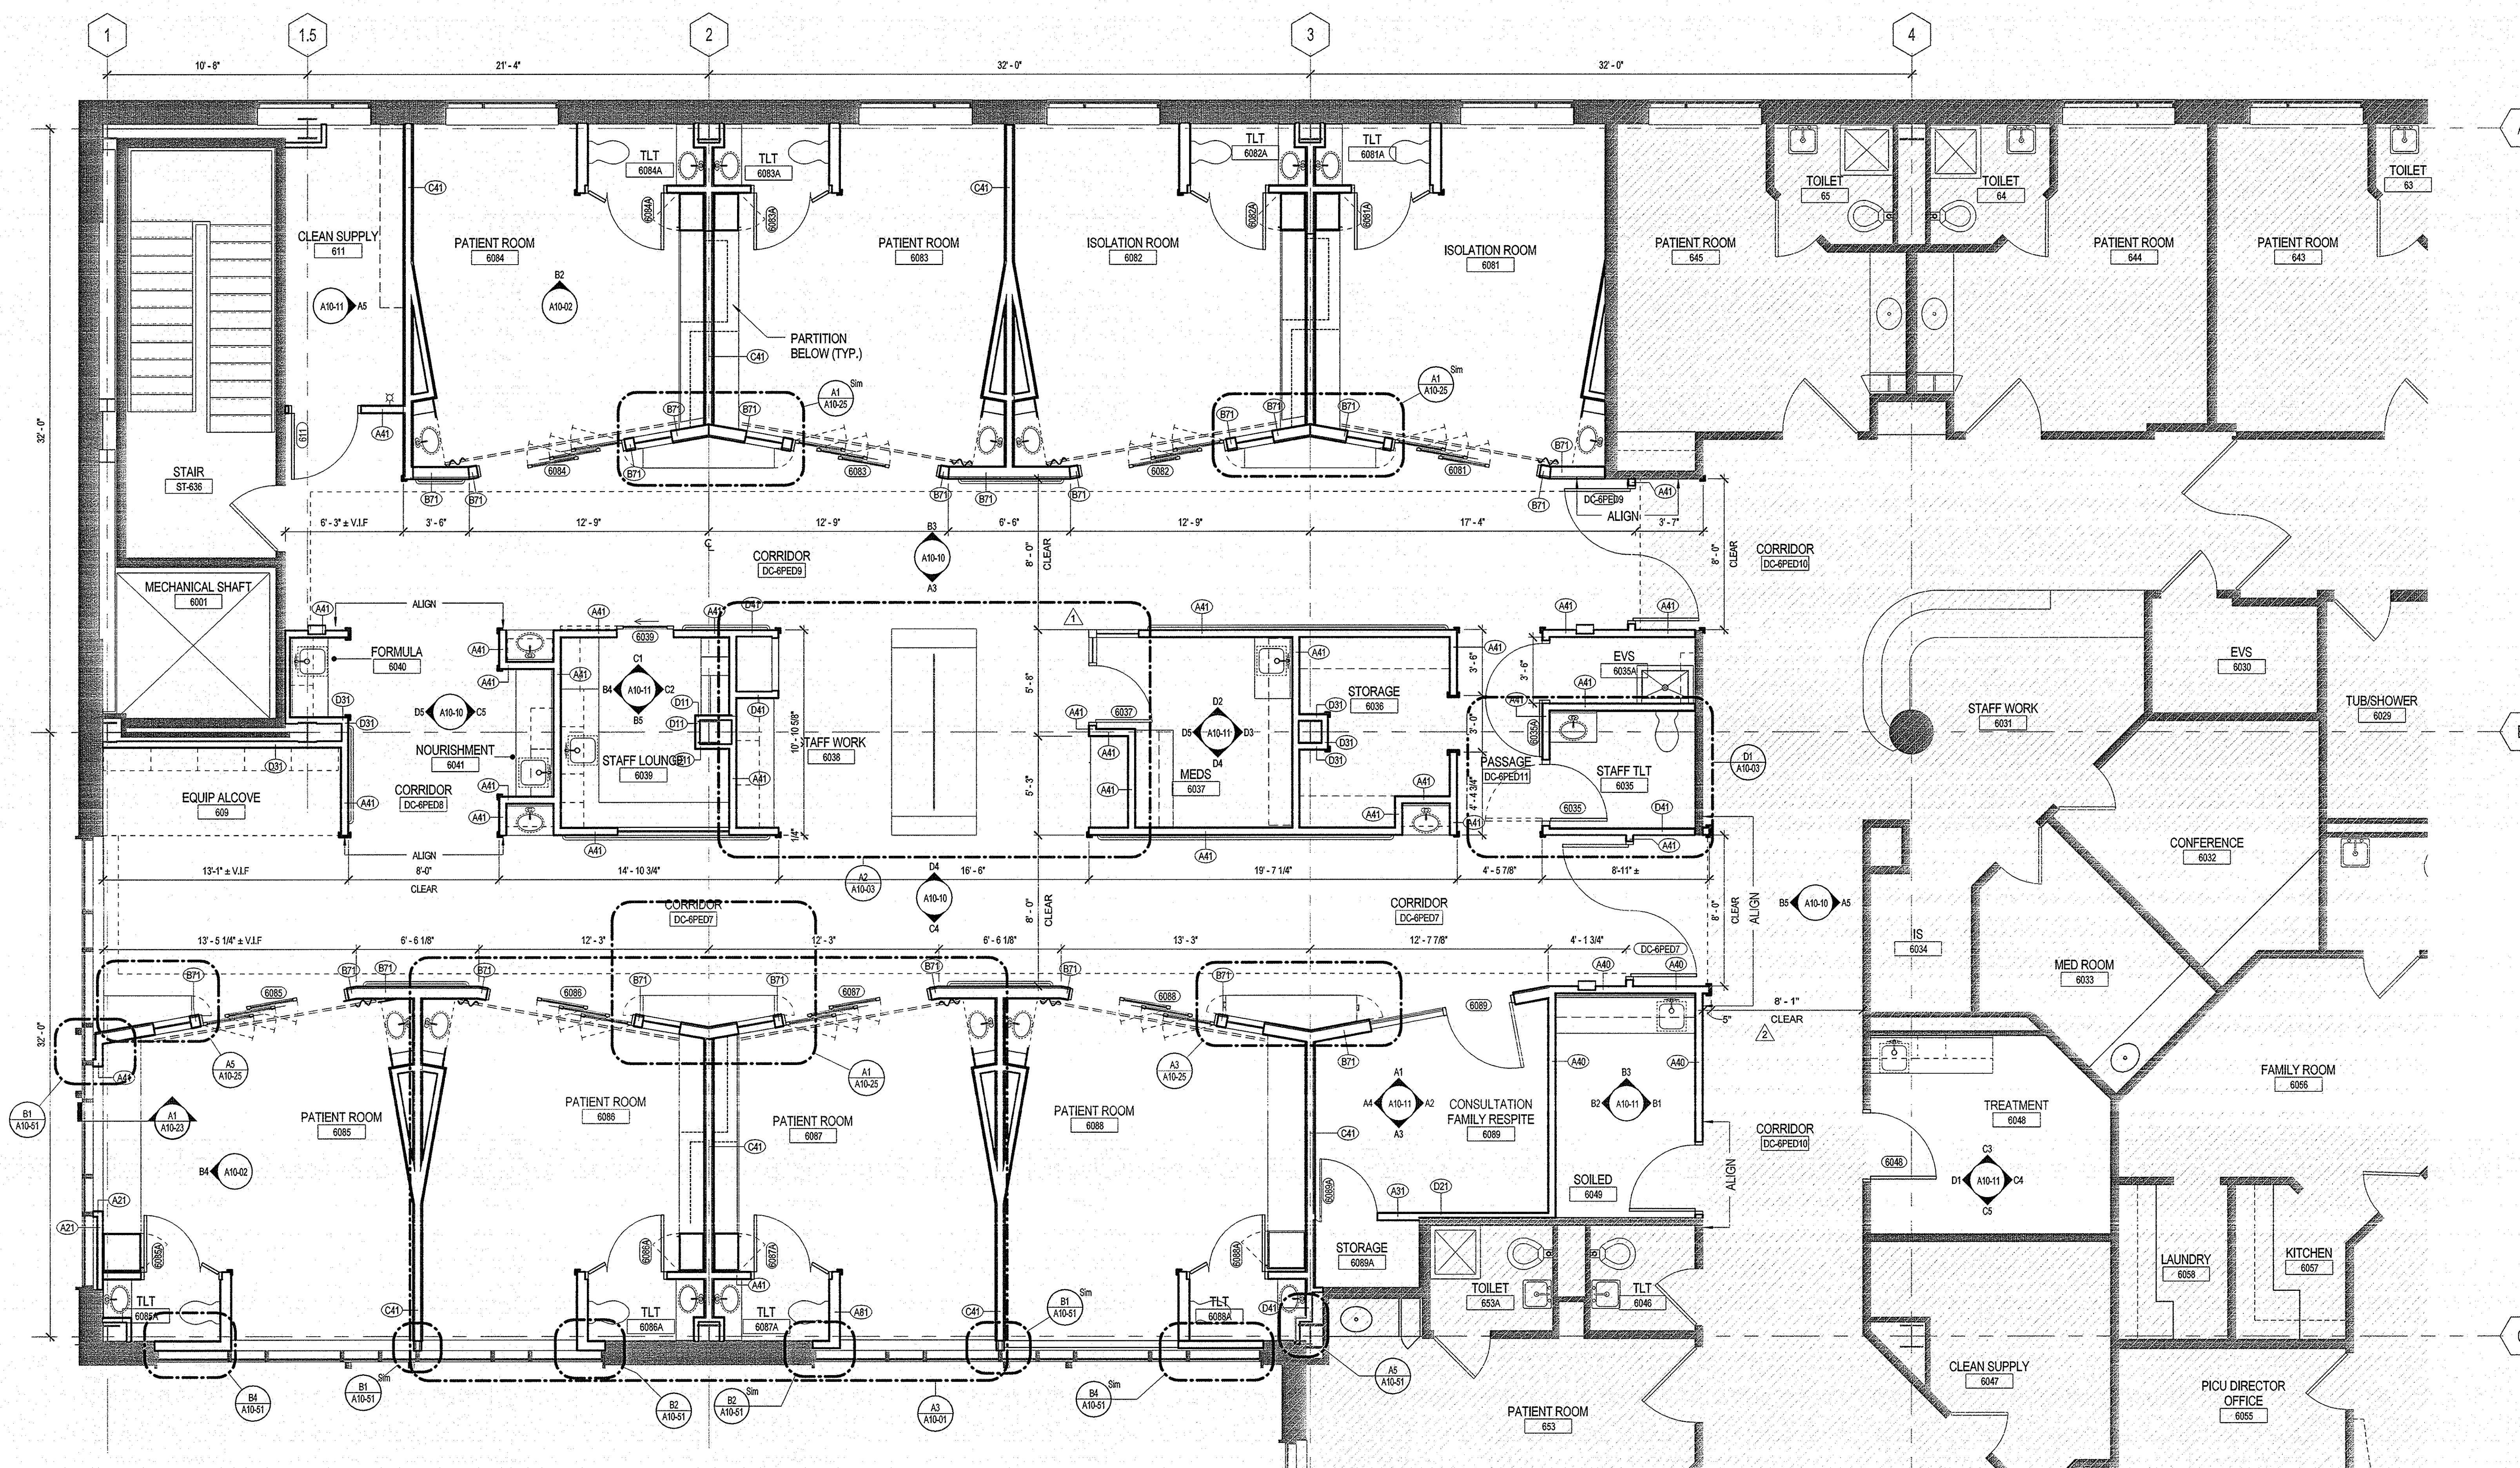

**1 LEVEL 06 PICU FLOOR PLAN**  
1/4" = 1'-0"

6/4/2015 5:53:47 PM  
c:\temp\152168.009\_MMC\_PICU\_level06.rvt