

Revisions

ISSUED FOR PERMIT	06/02/15
1 ADDENDUM NO. 1	05/22/15
NO	DATE
NO	ISSUE
NO	DATE


Sheet Information

Date	MAY 1, 2015
Job Number	152168.009
Drawn	Author
Checked	sc
Approved	Approver


Title

PATIENT ROOM
ENLARGED PLAN,
RCP, ELEVATIONS


Sheet
A10-01

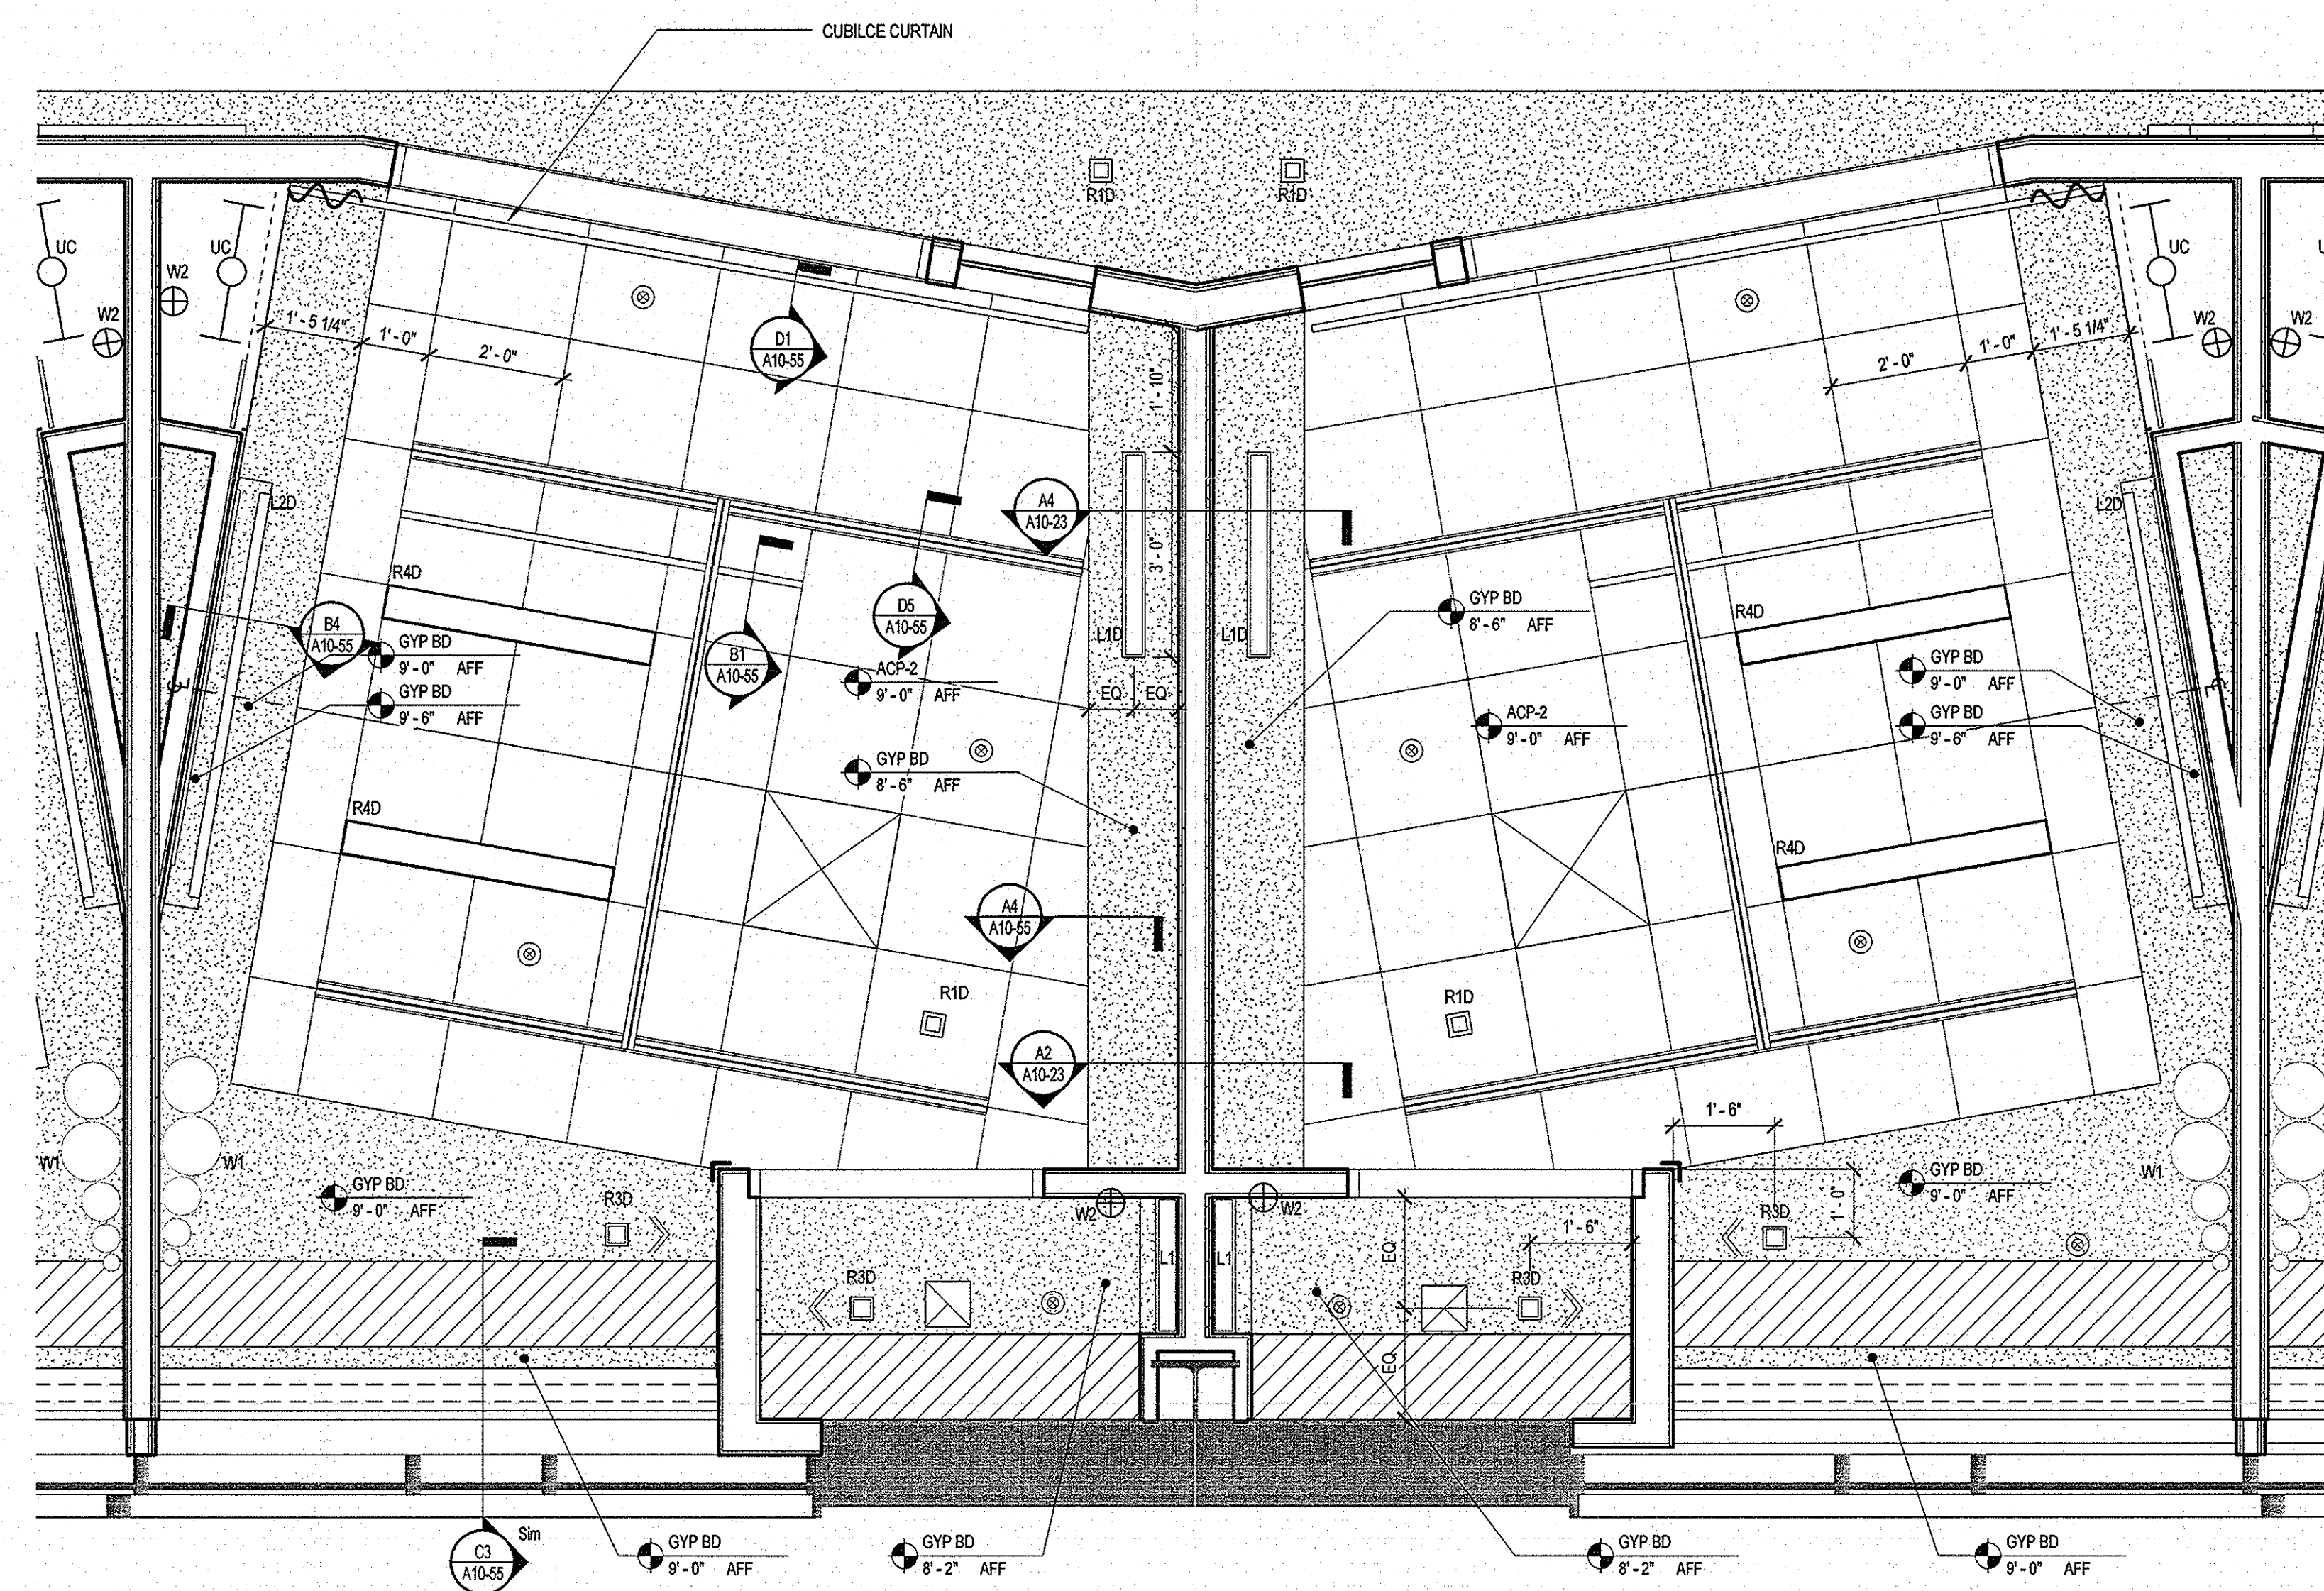


C3 PATIENT ROOM - RCP
1/2" = 1'-0"

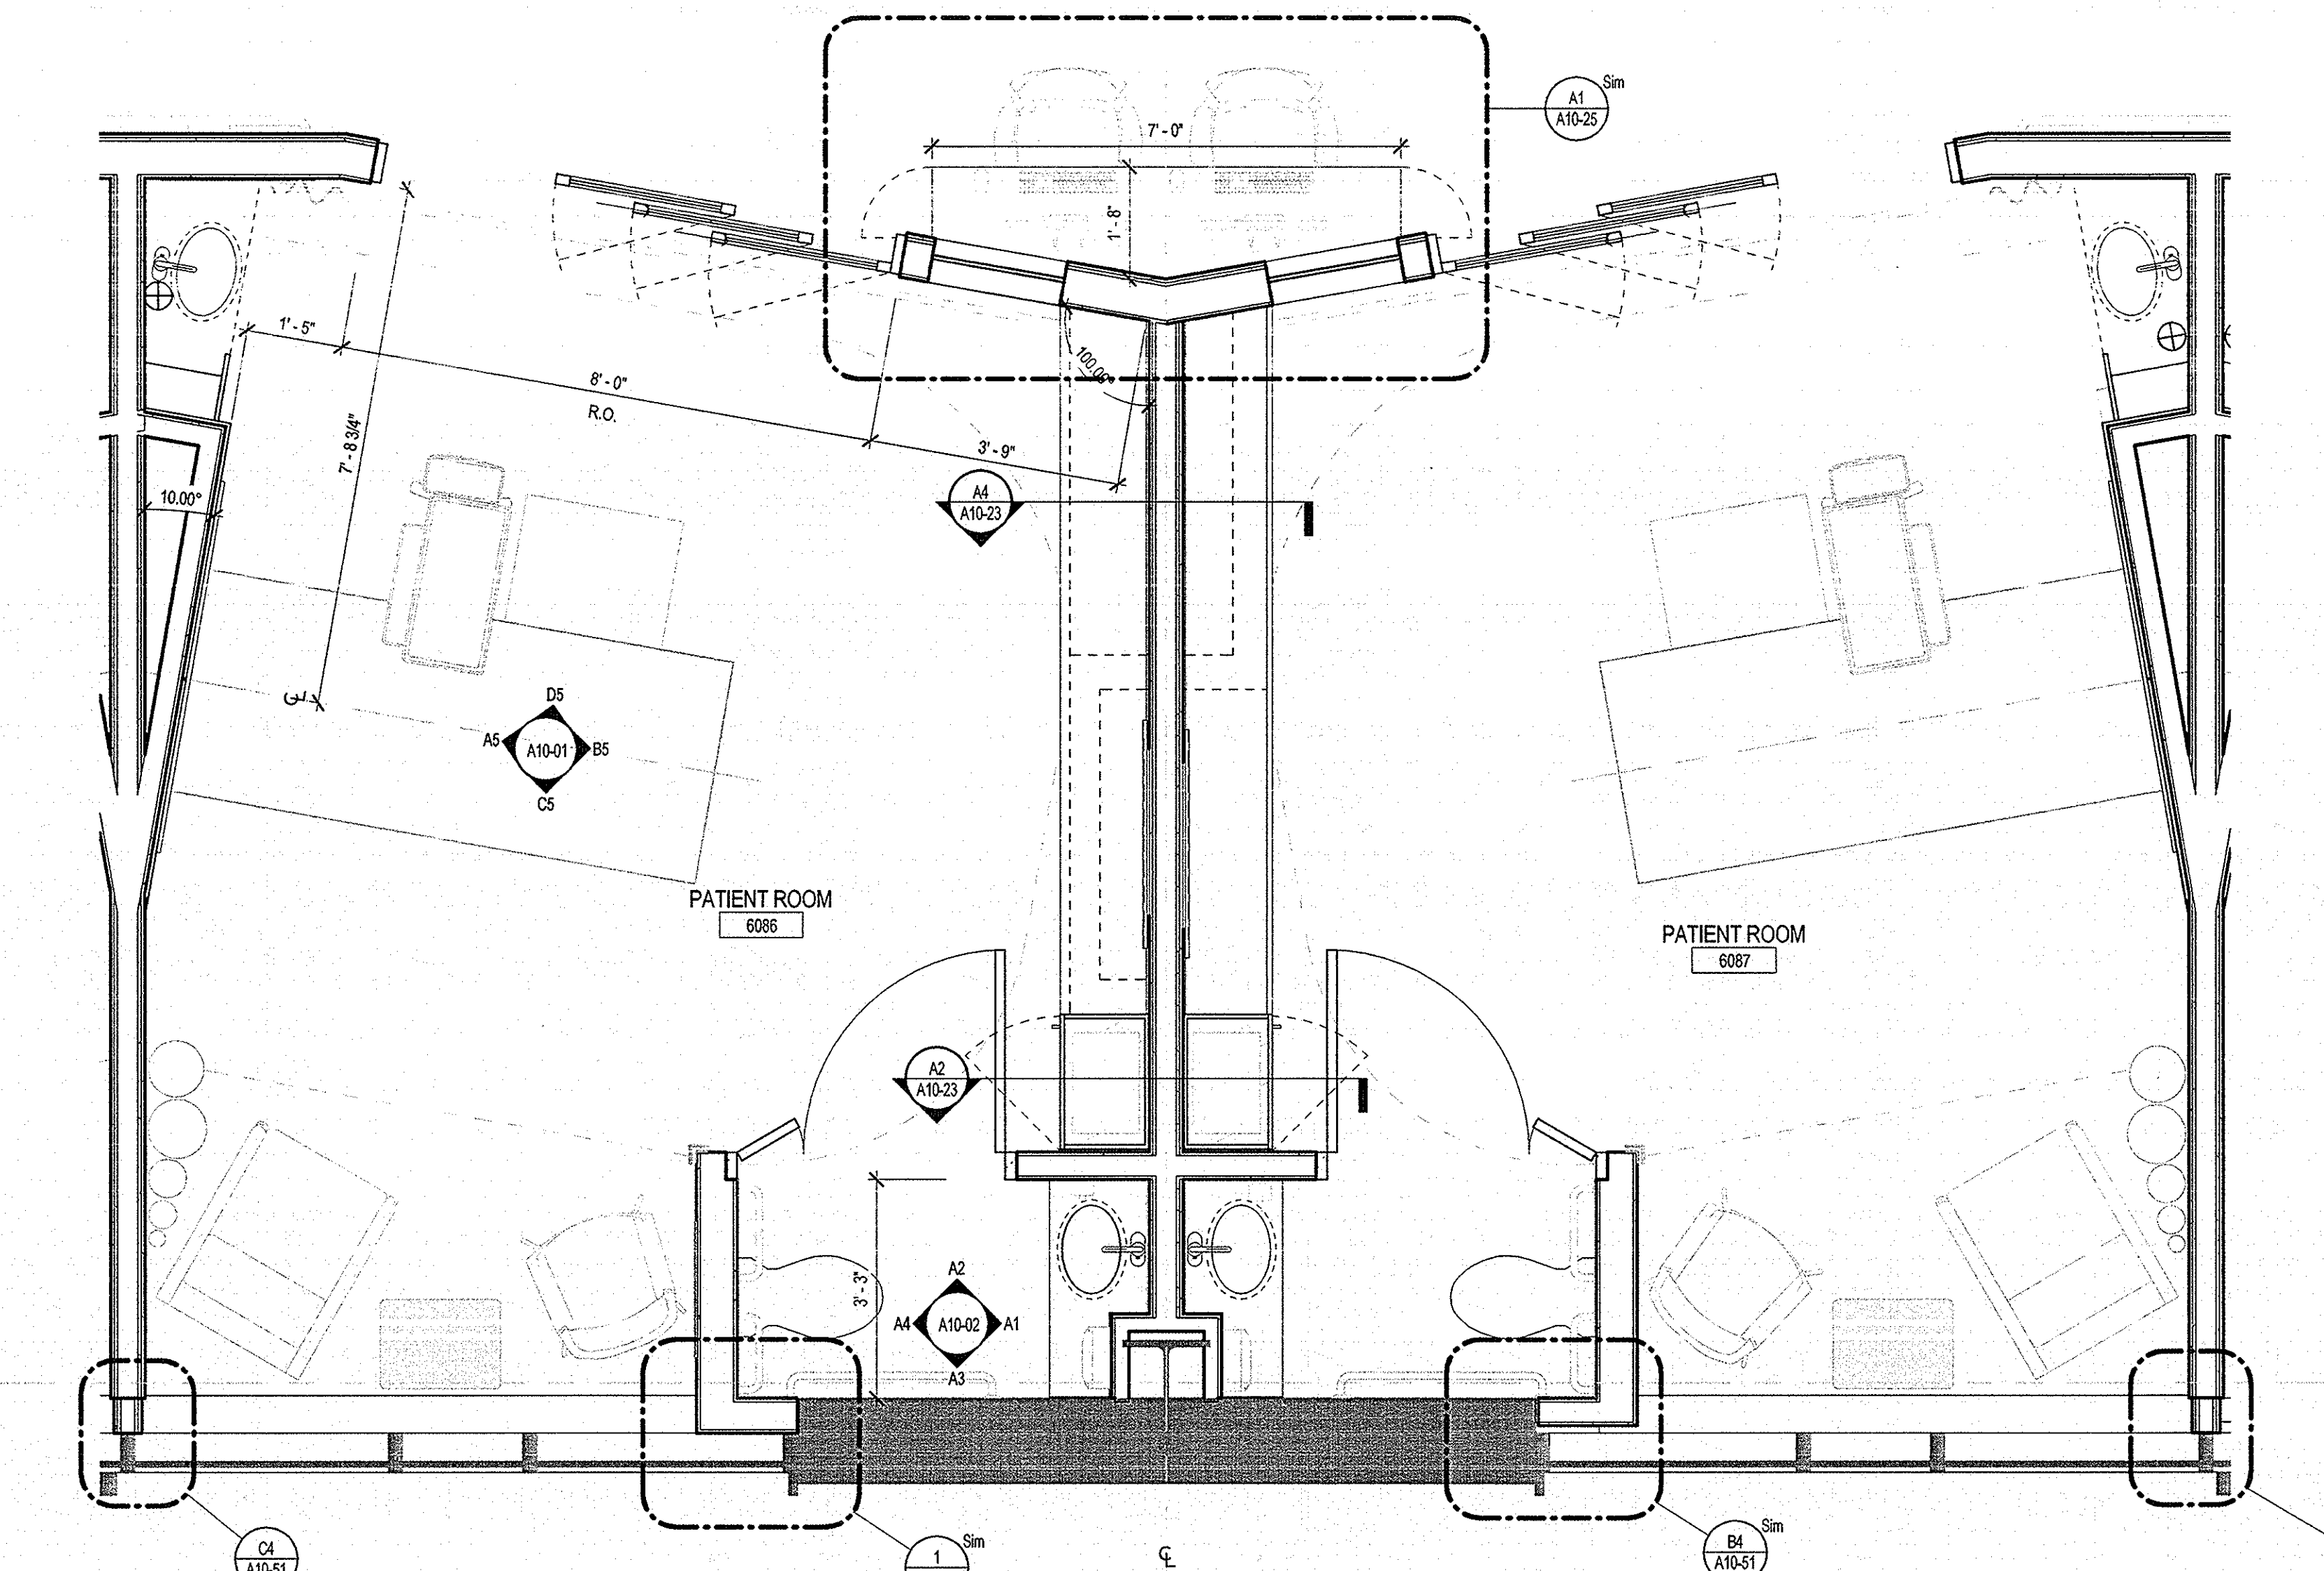


A3 PICU PATIENT ROOM - ENLARGED FLOOR PLAN
1/2" = 1'-0"

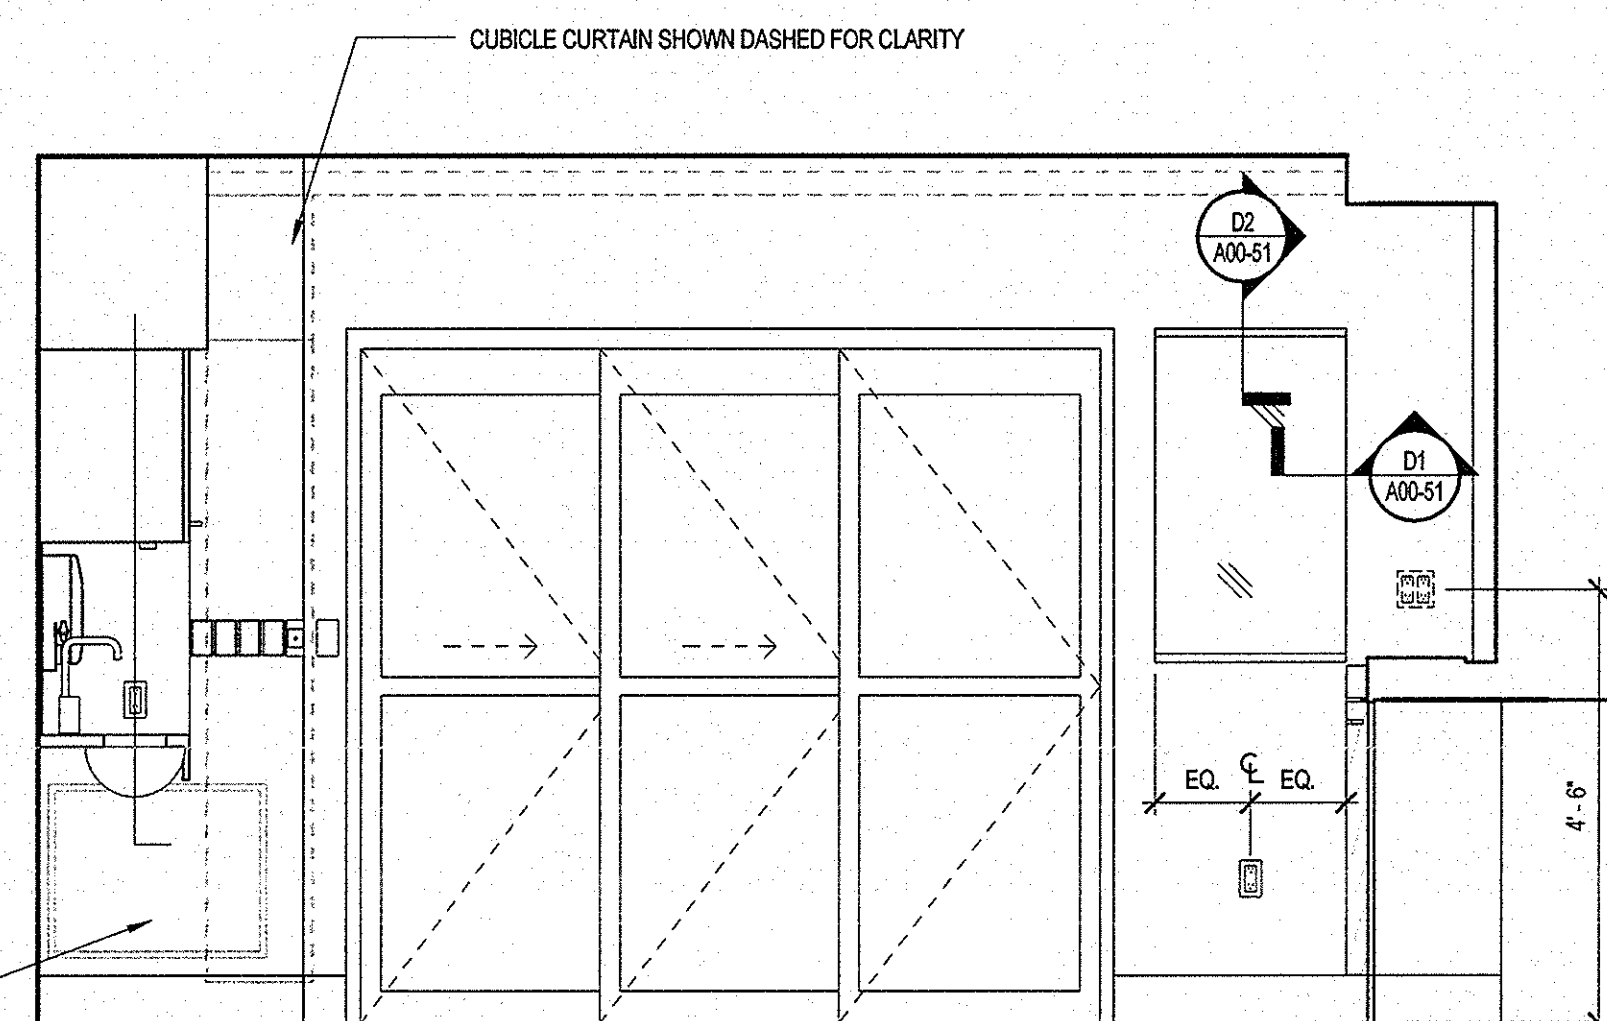


D5 ELEVATION - PATIENT ROOM - INTERIOR CORRIDOR WALL
1/2" = 1'-0"

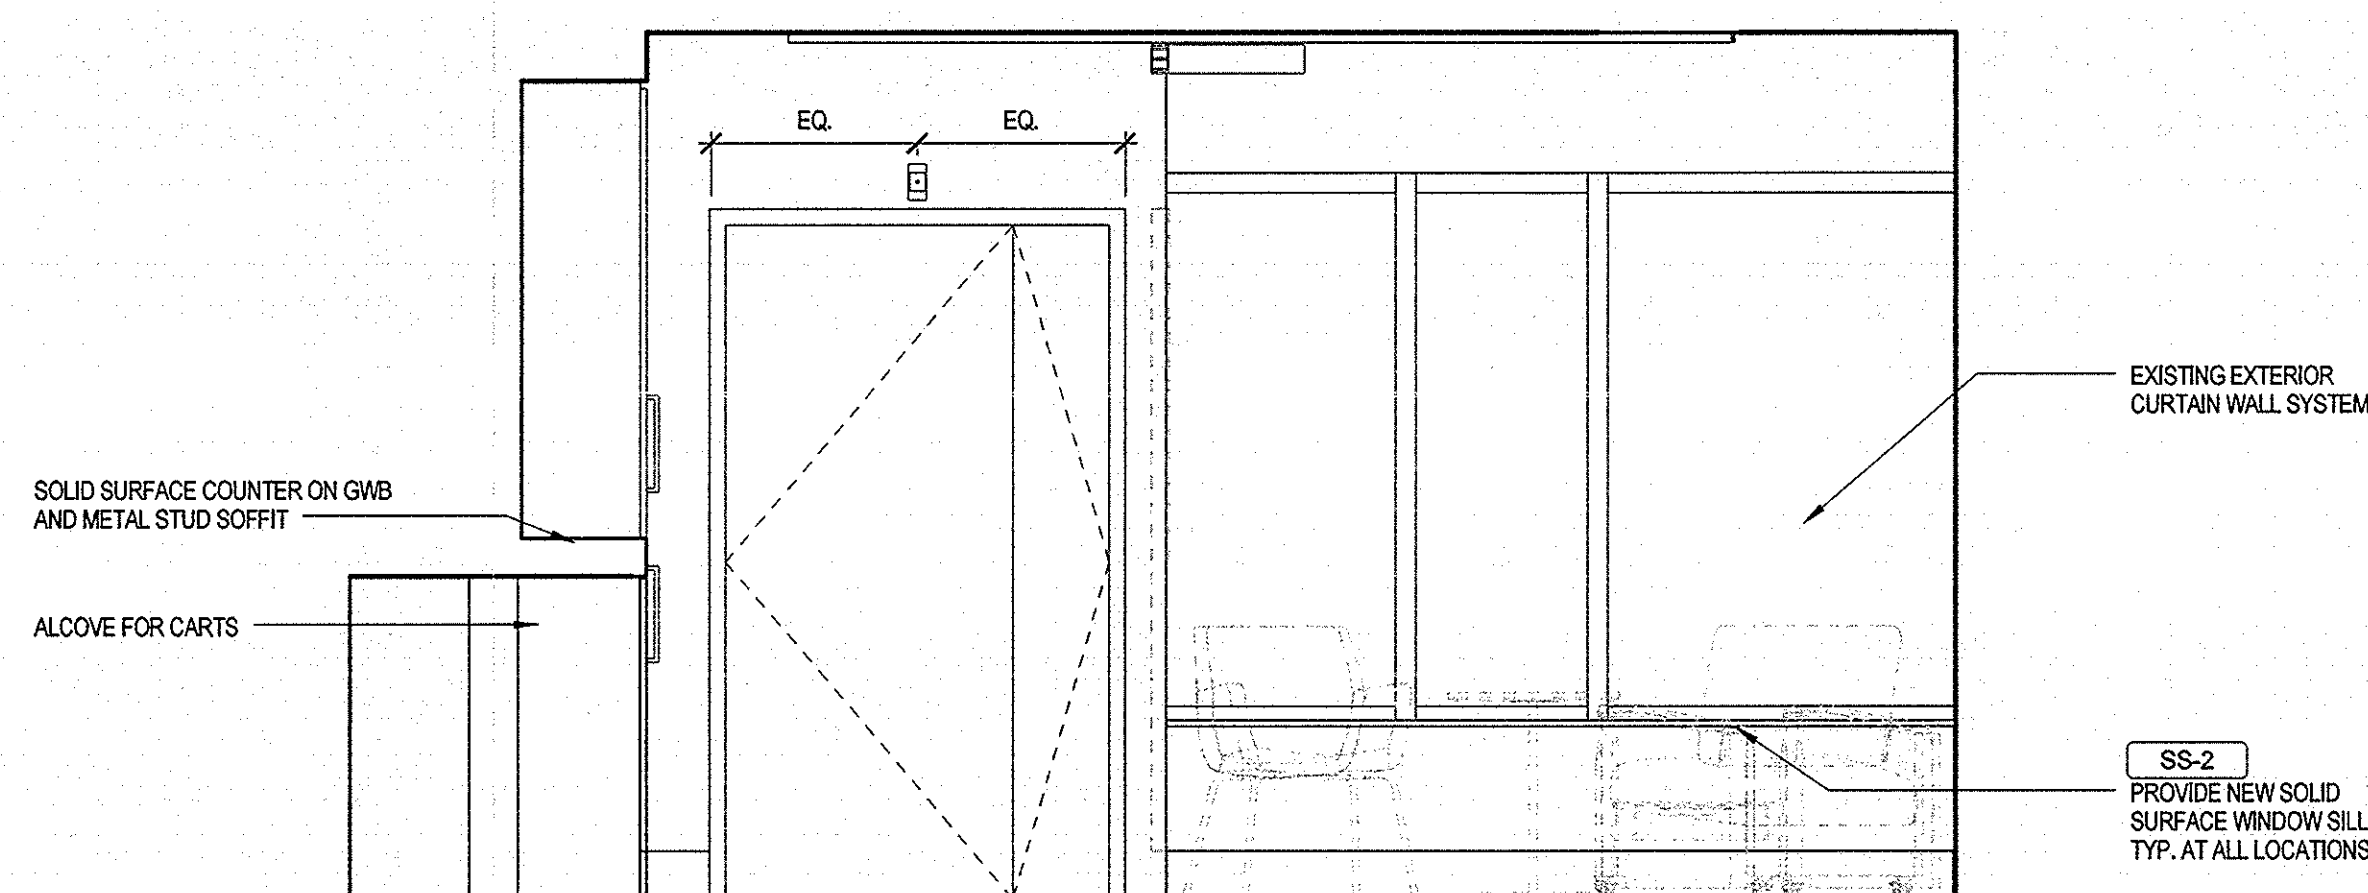

C5 ELEVATION - PATIENT ROOM - EXTERIOR WALL AT SOUTH
1/2" = 1'-0"

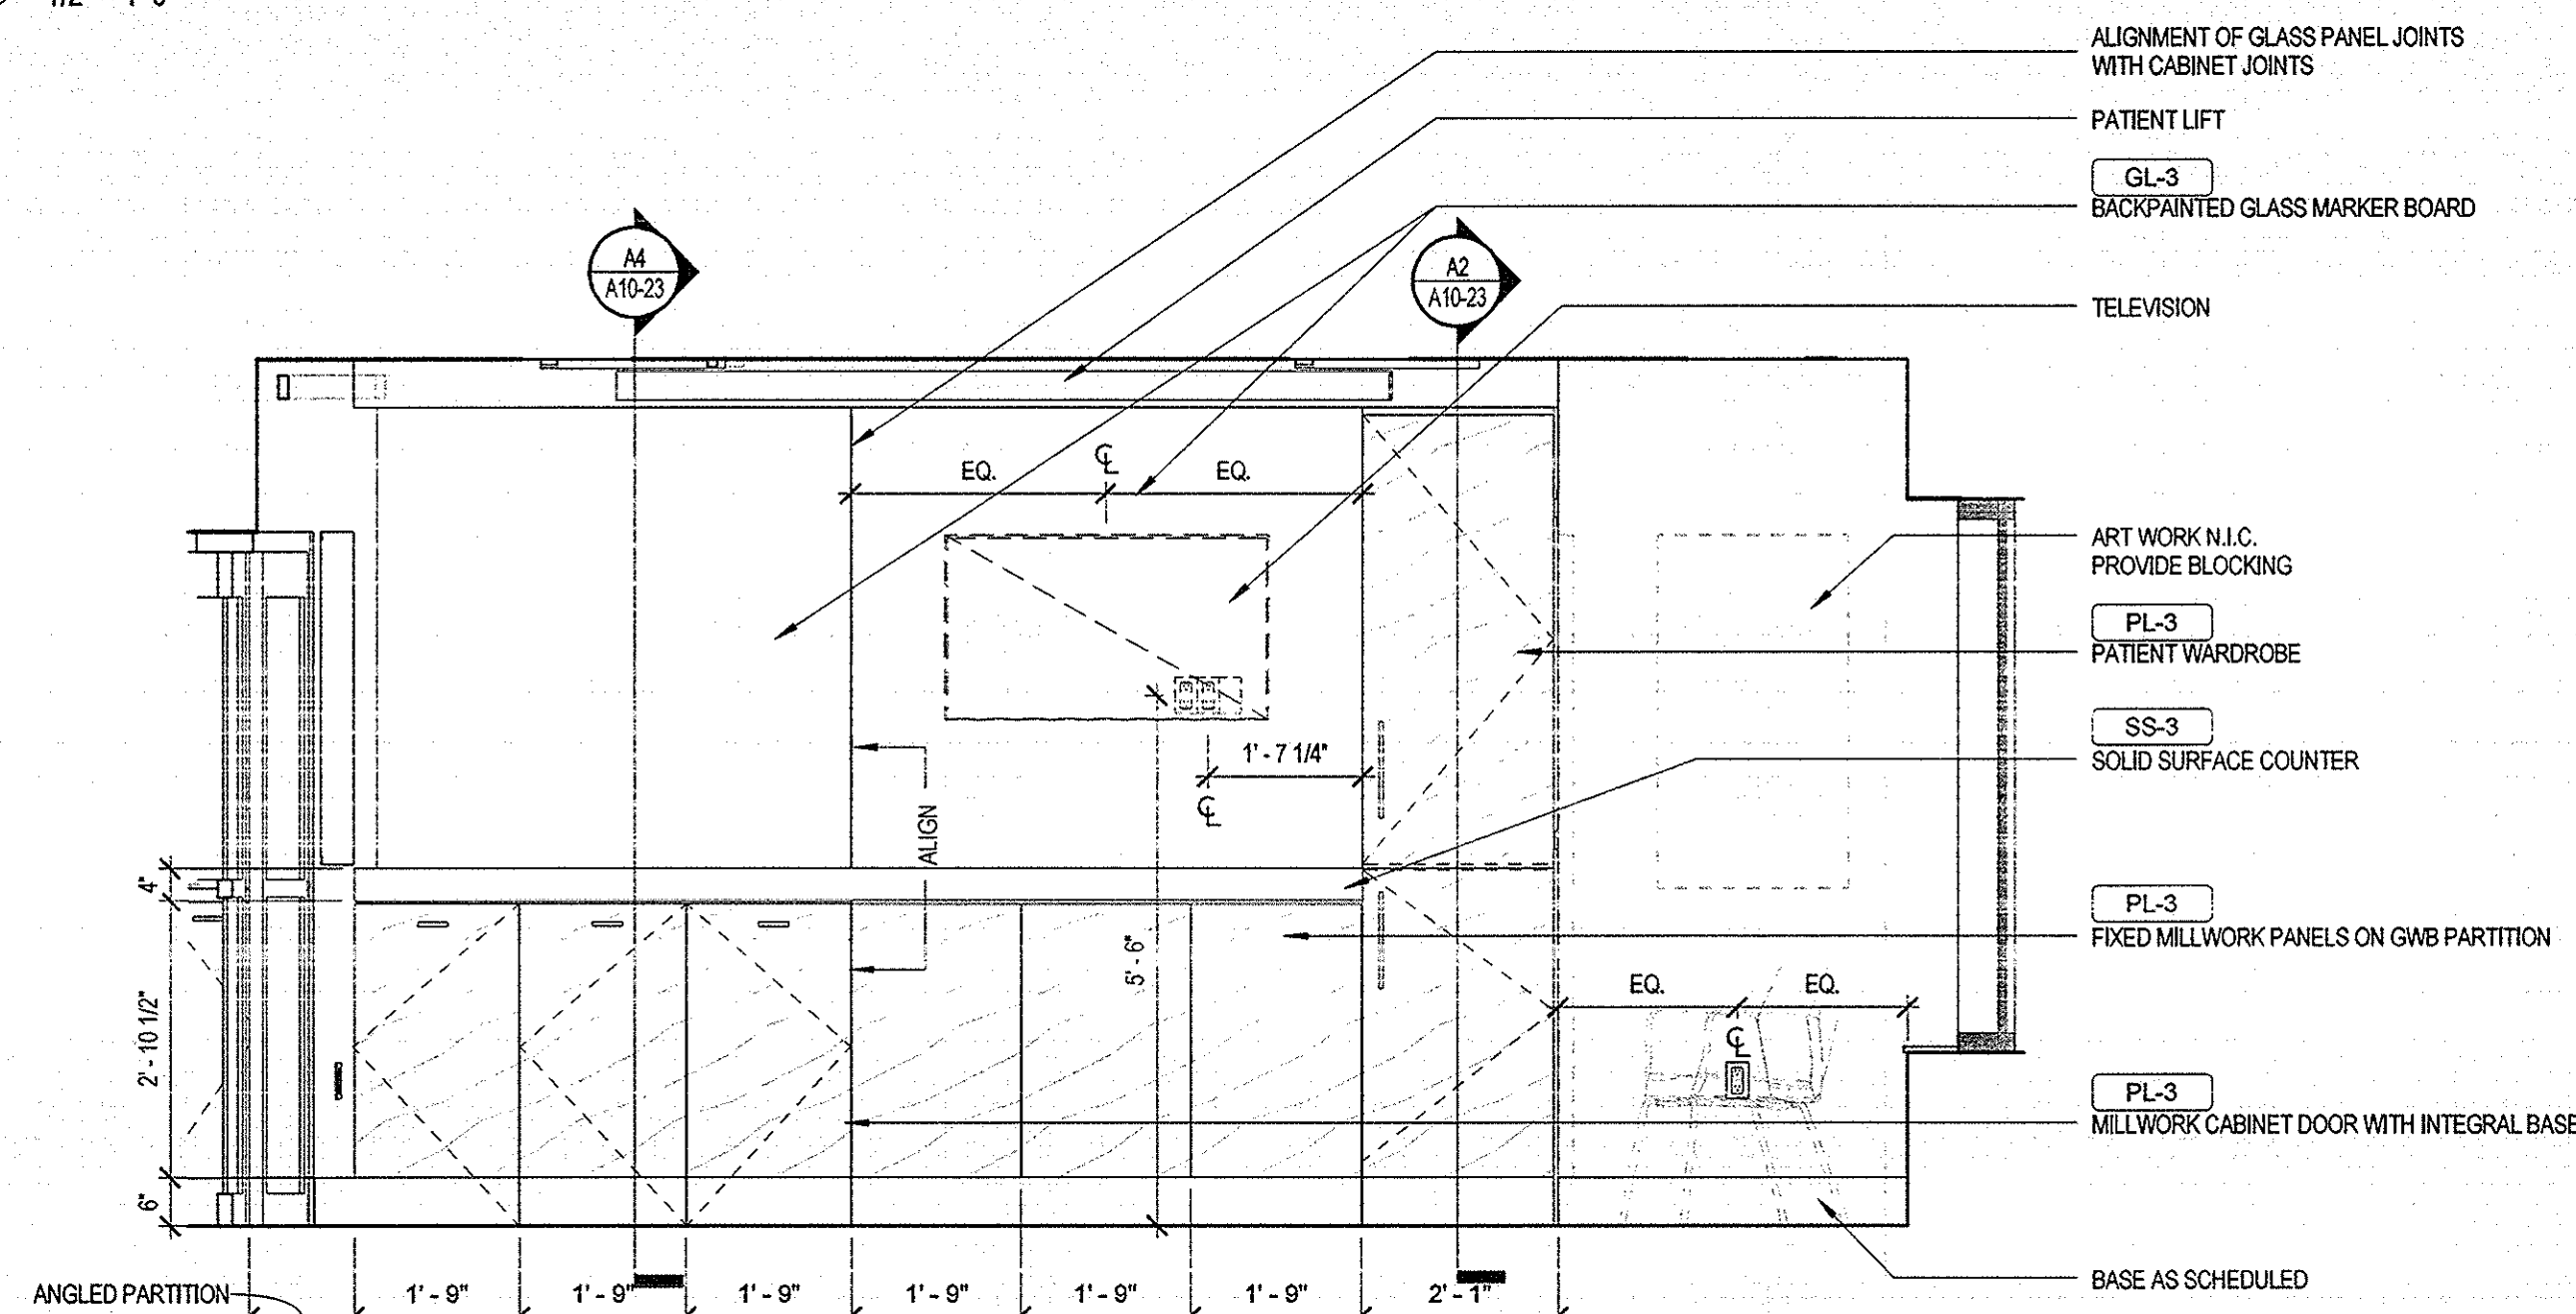

B5 ELEVATION - PATIENT ROOM - FOOTWALL
1/2" = 1'-0"

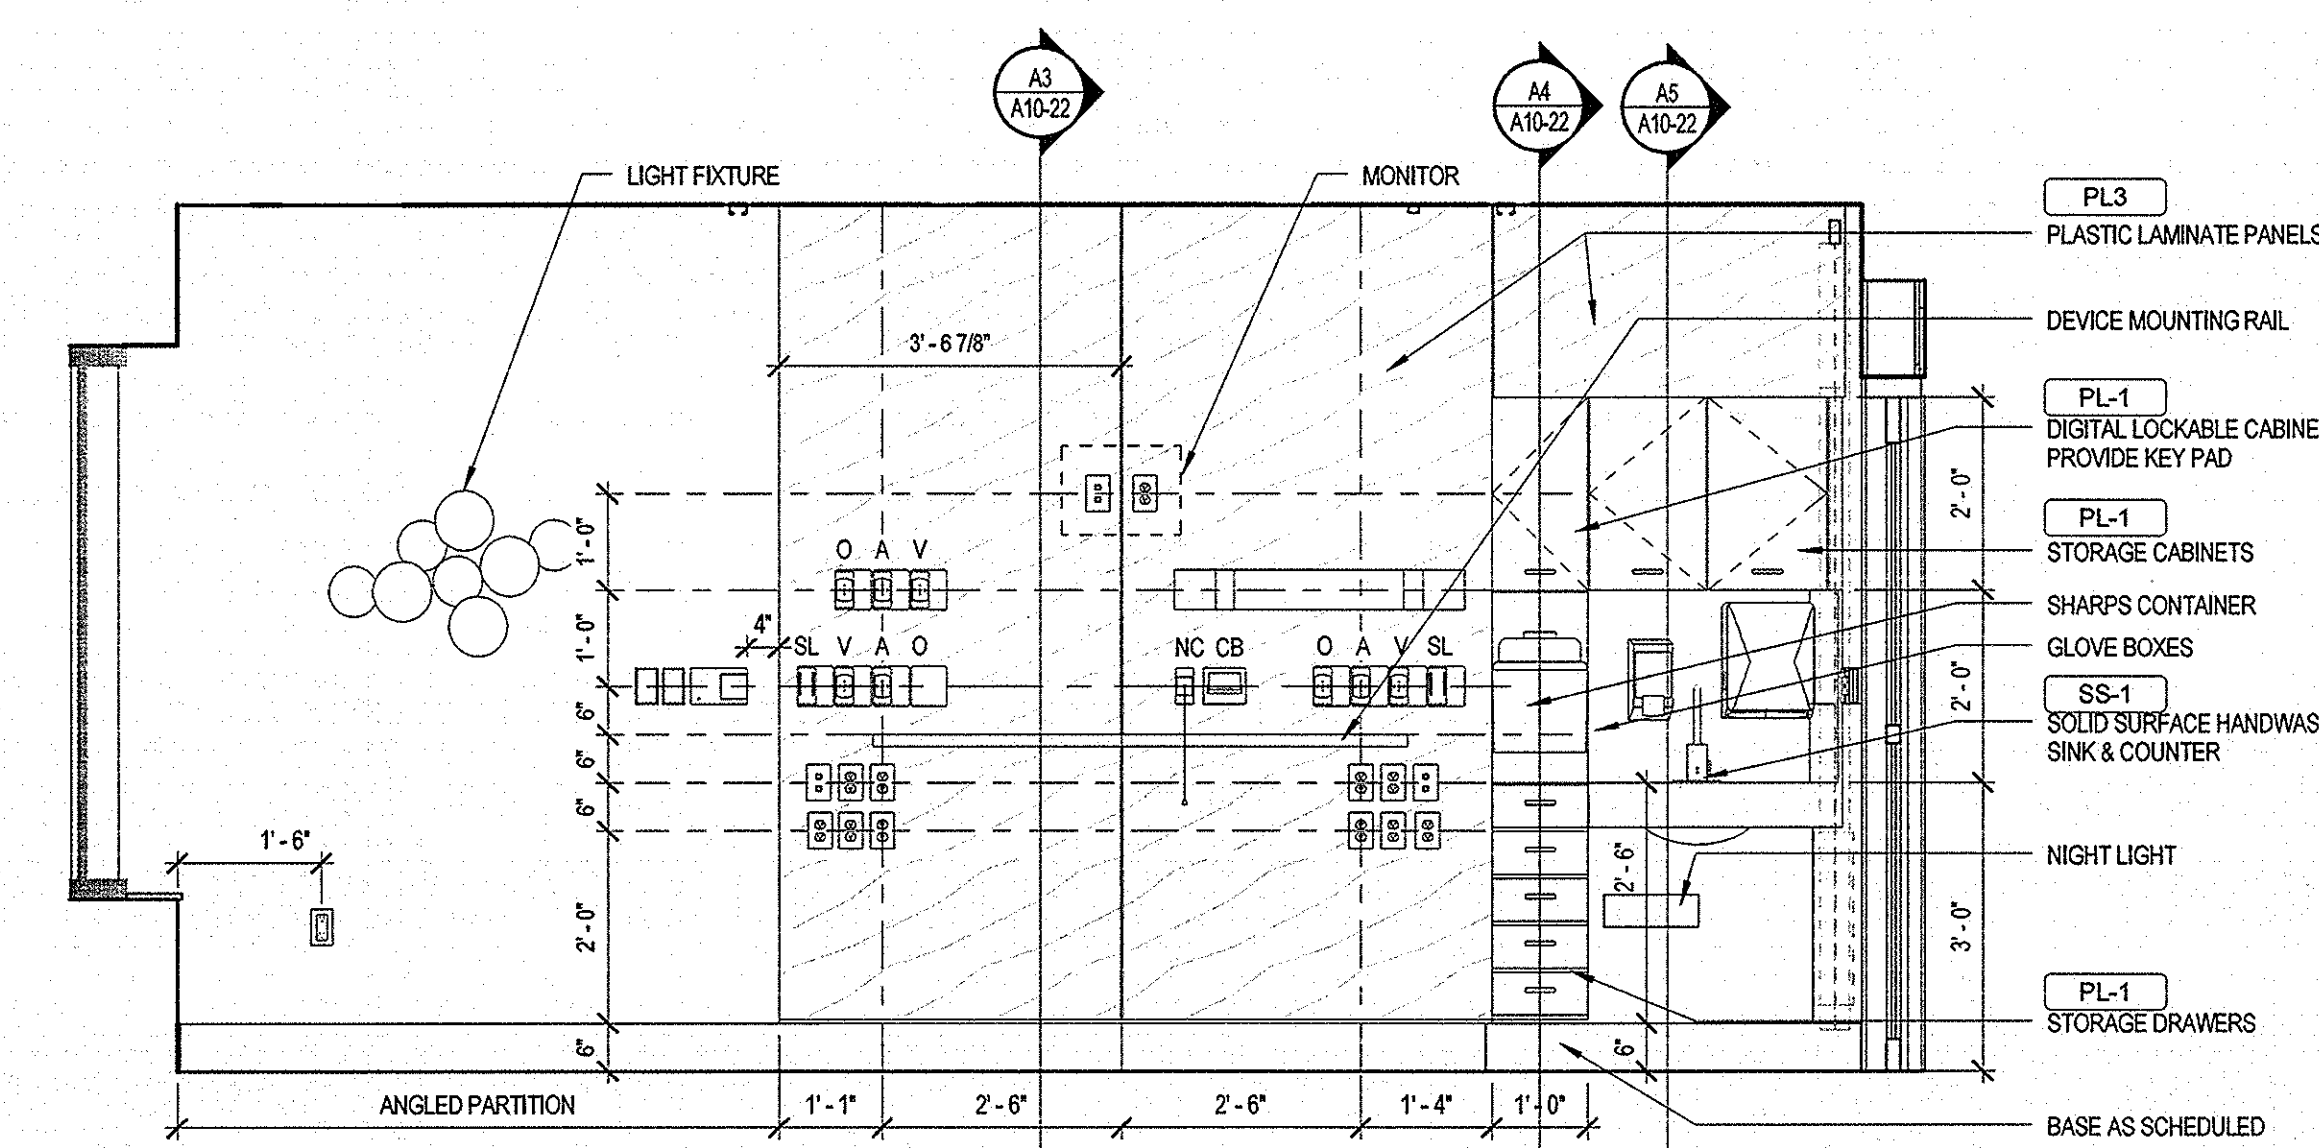

A5 ELEVATION - PATIENT ROOM - HEADWALL
1/2" = 1'-0"