


Revisions

NO.	ISSUE	DATE
1	ISSUED FOR PERMIT	05/08/15
1	ADDENDUM NO. 1	05/22/15
	NO.	DATE


Sheet Information
Date: MAY 1, 2015
Job Number: 152168.009
Drawn: Author
Checked: sc
Approved: Approver

Title
**STAFF WORK AND
TOILET -
ENLARGED PLANS
& ELEVATIONS**


Sheet
A10-03

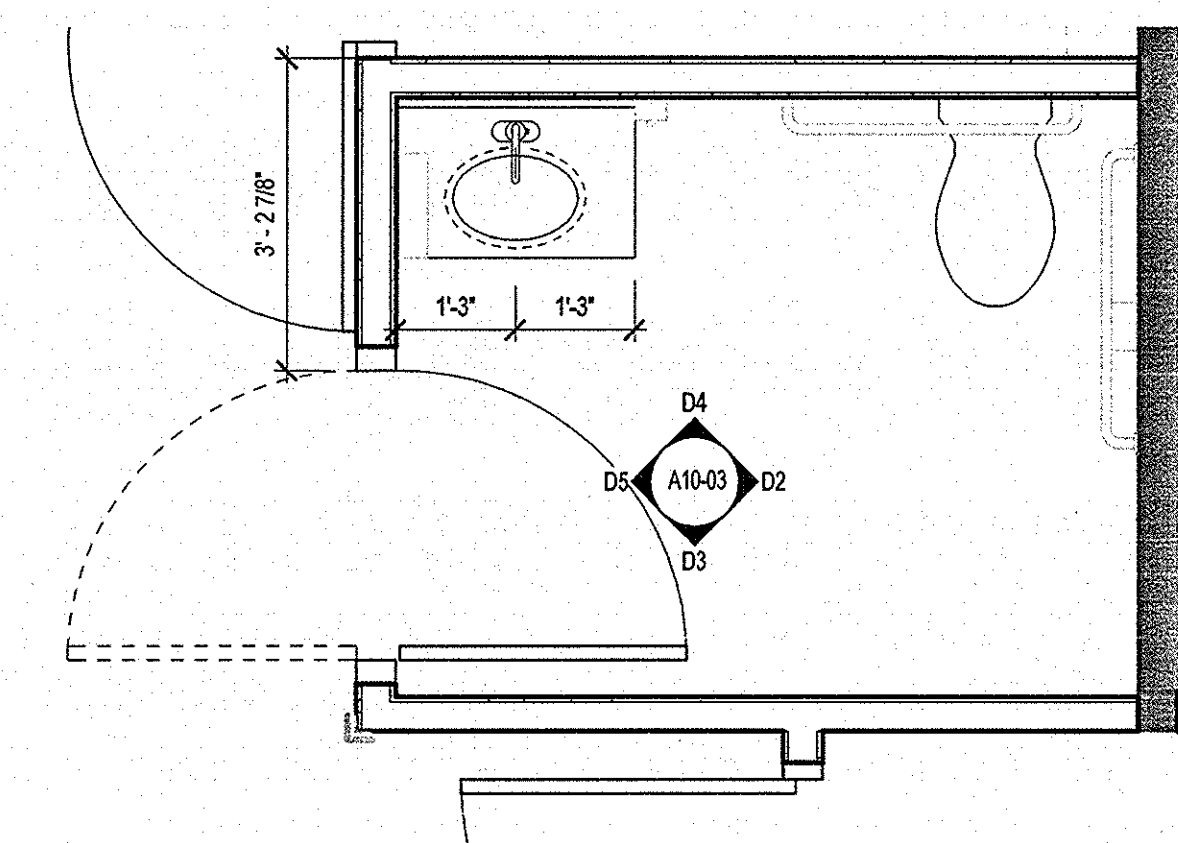


D1 STAFF TOILET - ENLARGED FLOOR PLAN
1/2" = 1'-0"

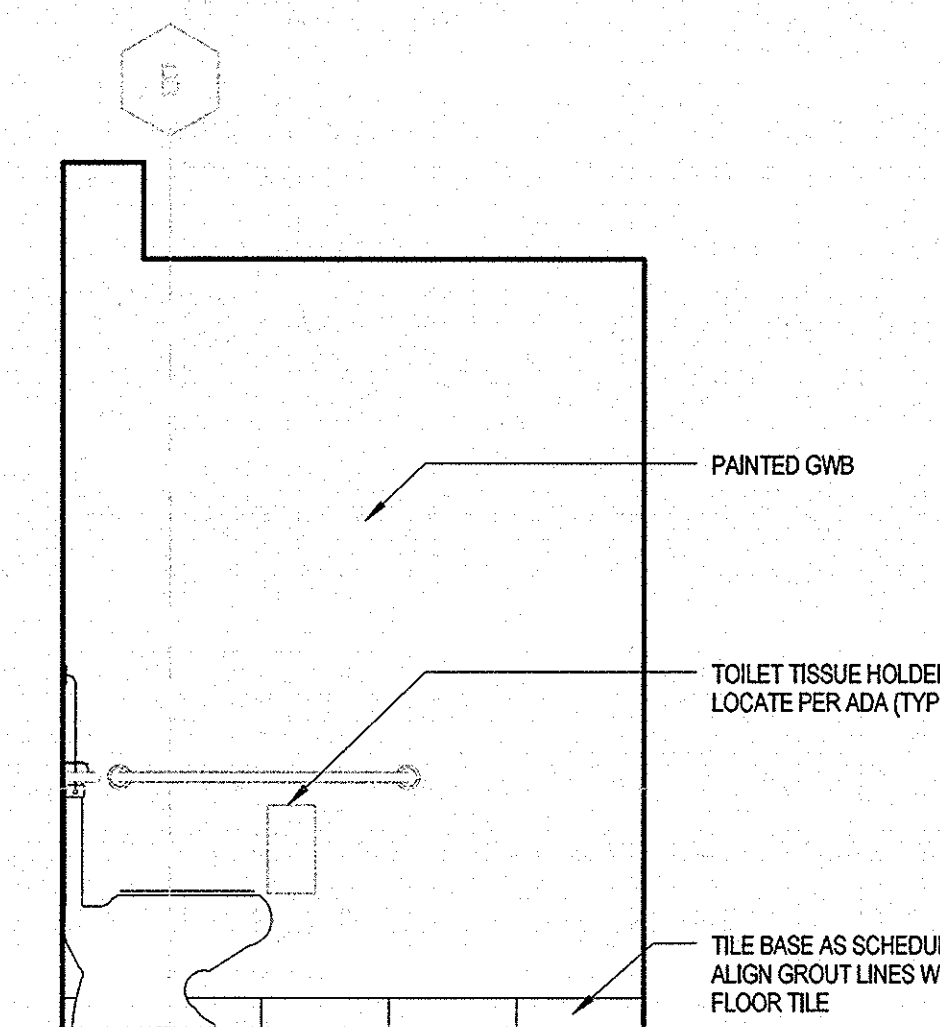


D2 STAFF TOILET - EAST WALL
1/2" = 1'-0"

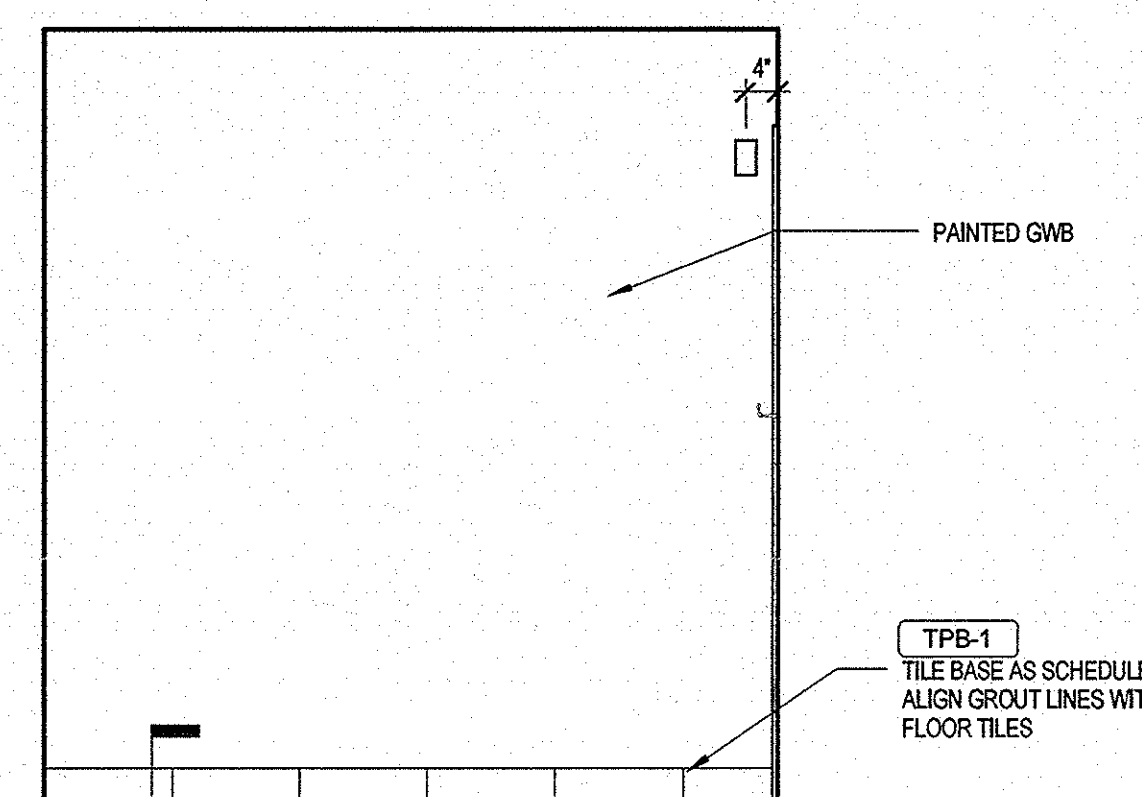


D3 STAFF TOILET - NORTH WALL
1/2" = 1'-0"

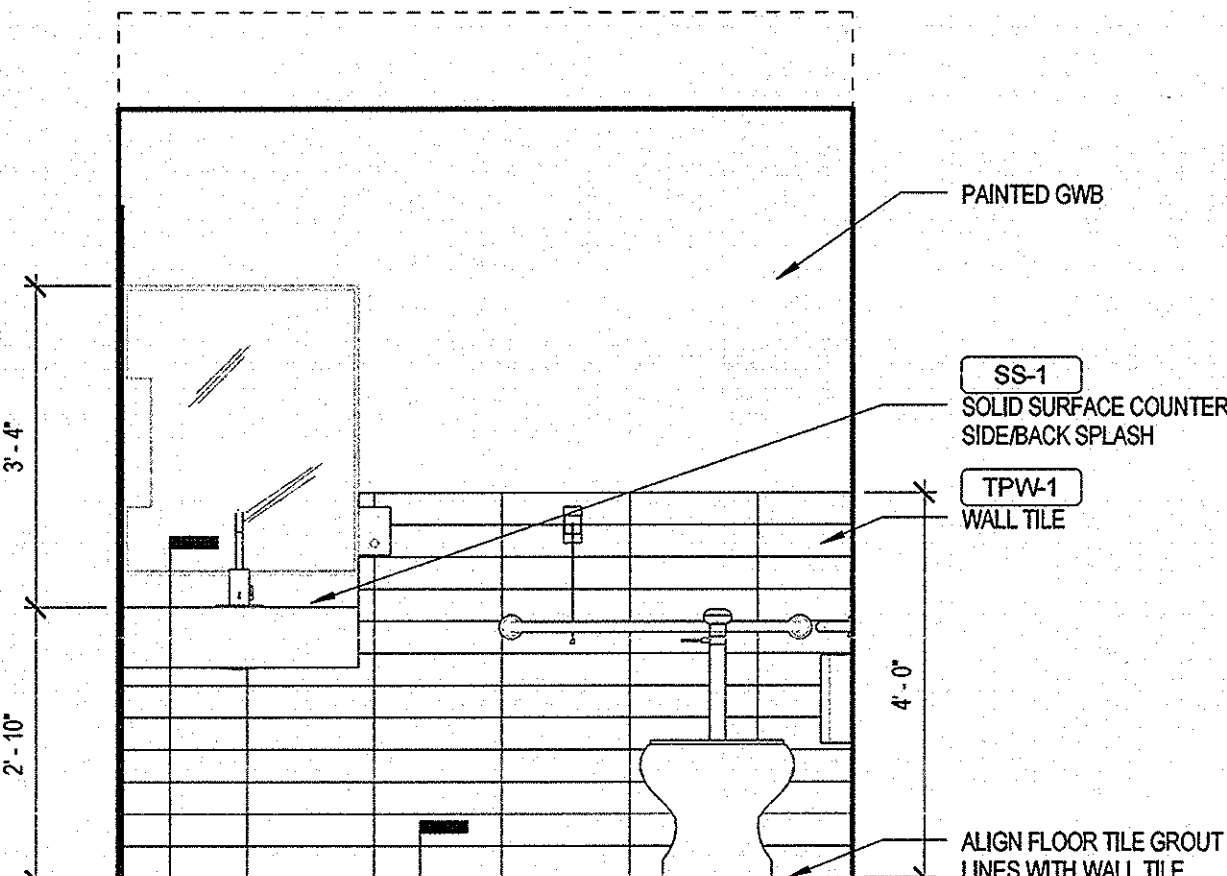


D4 STAFF TOILET - SOUTH WALL
1/2" = 1'-0"

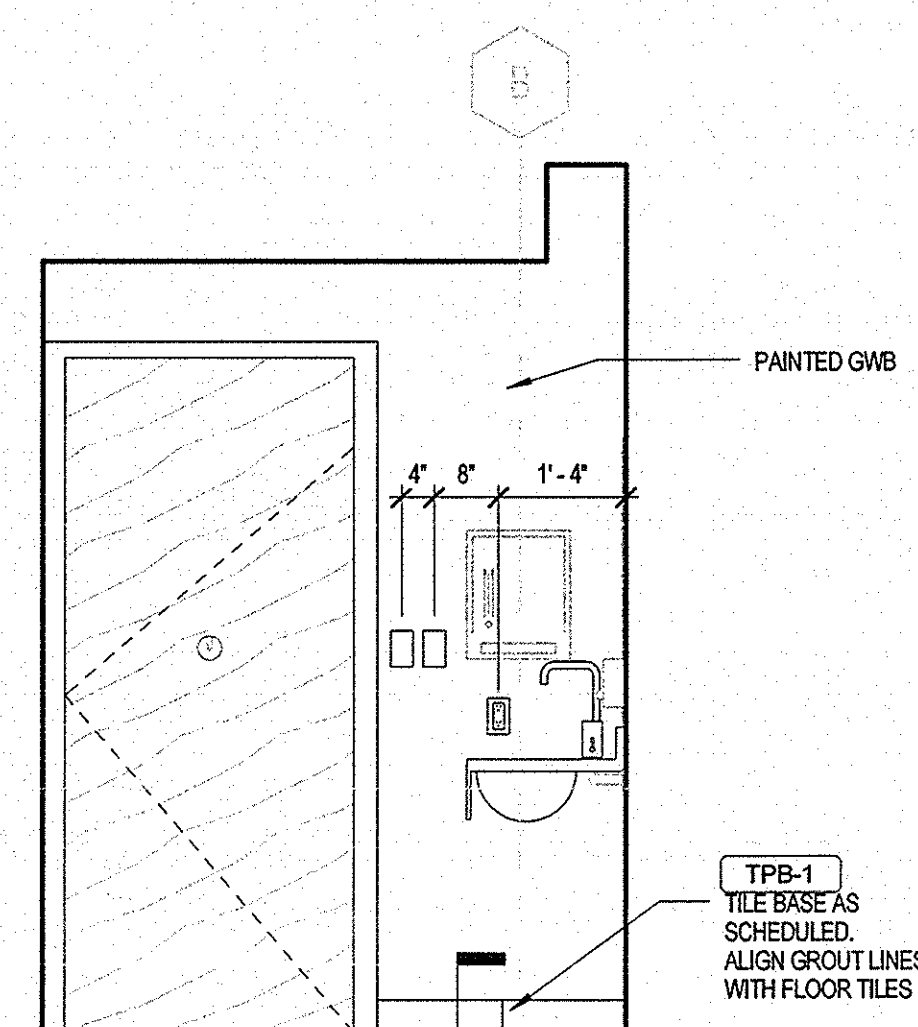


D5 STAFF TOILET - WEST WALL
1/2" = 1'-0"

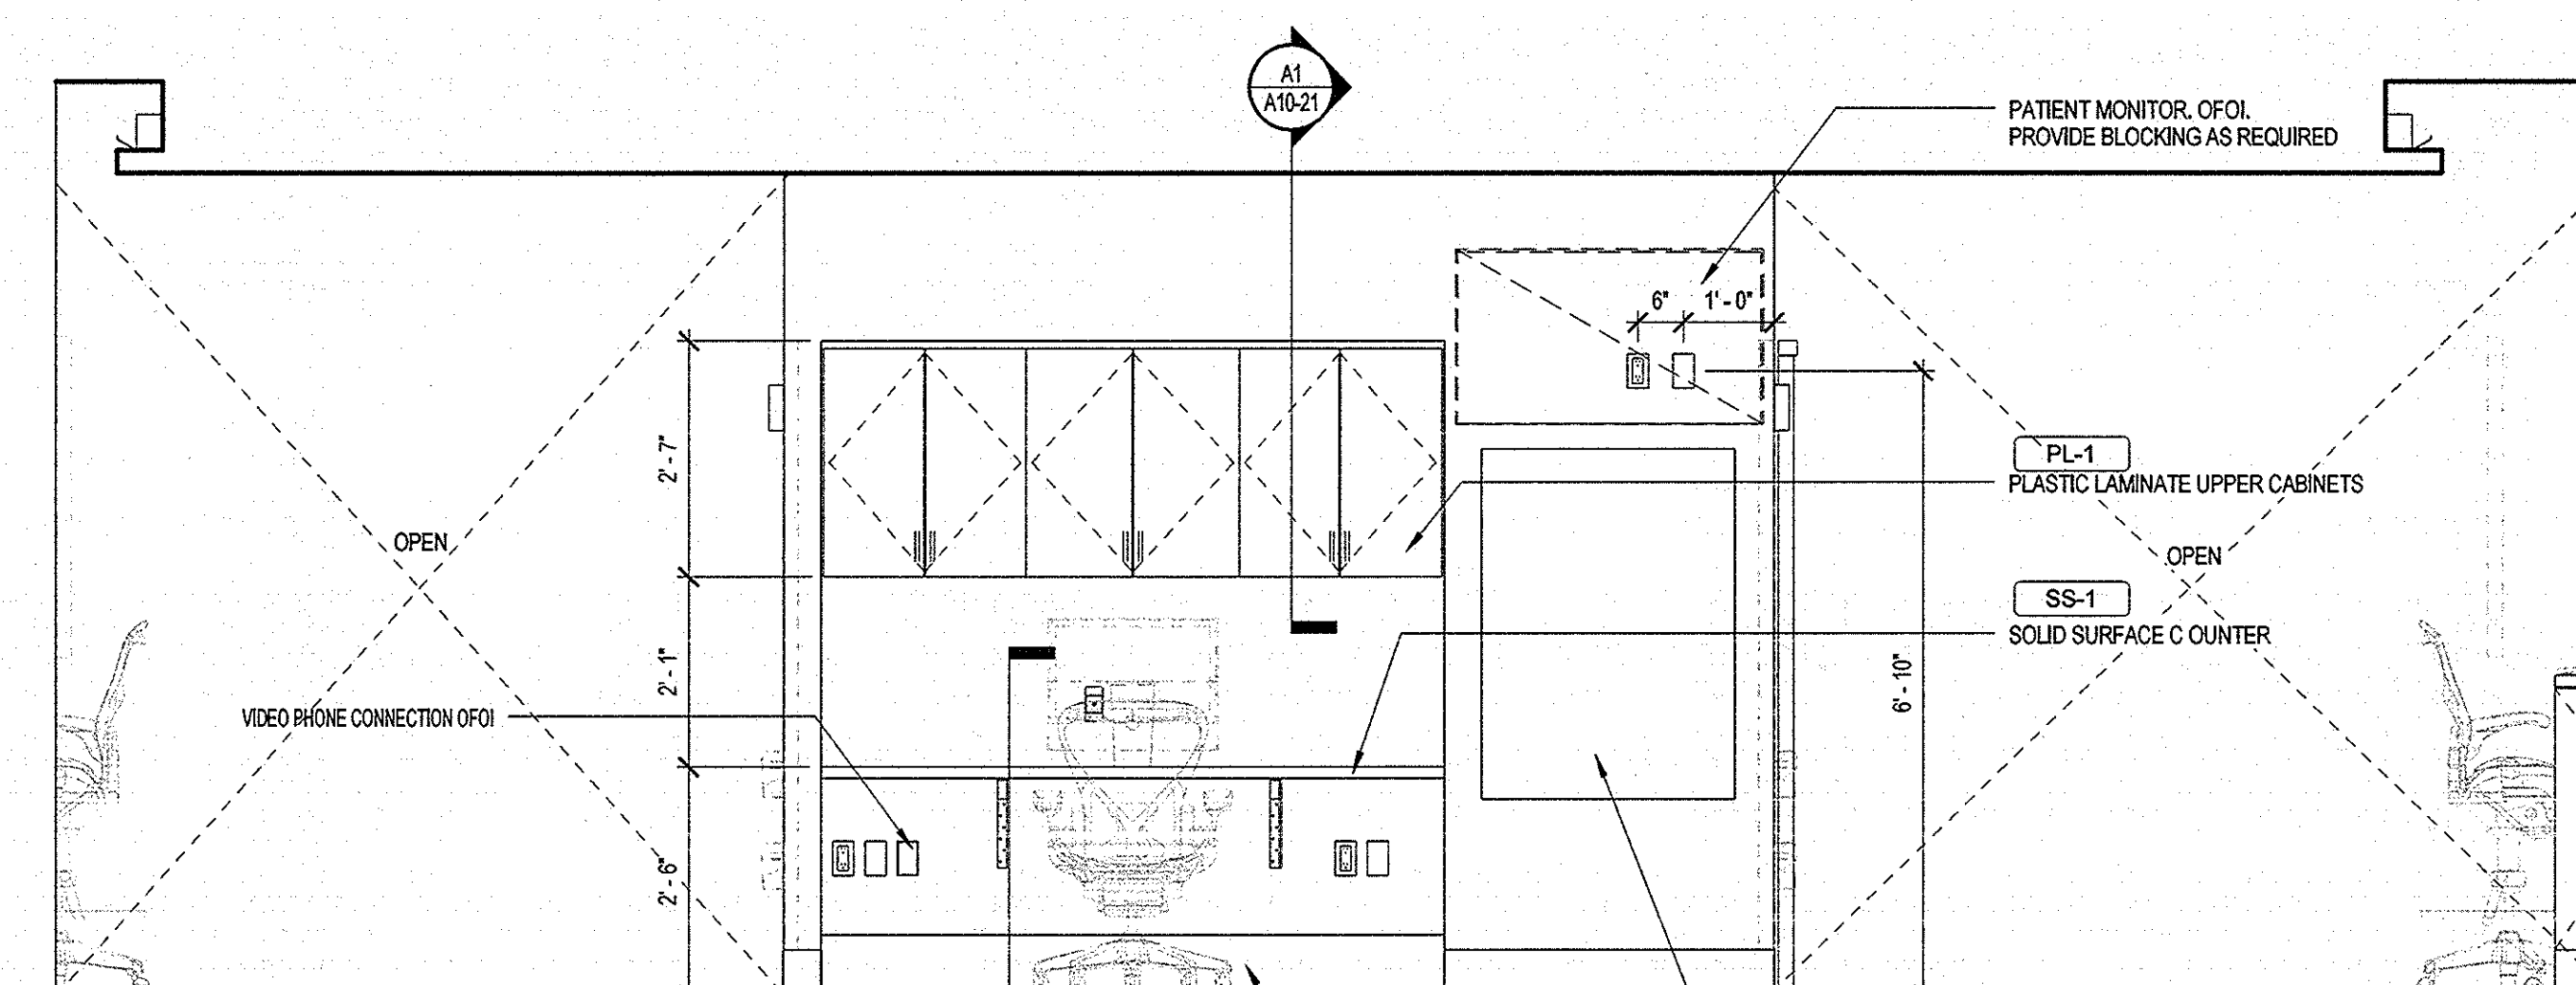


C1 STAFF WORK - WEST WALL
1/2" = 1'-0"

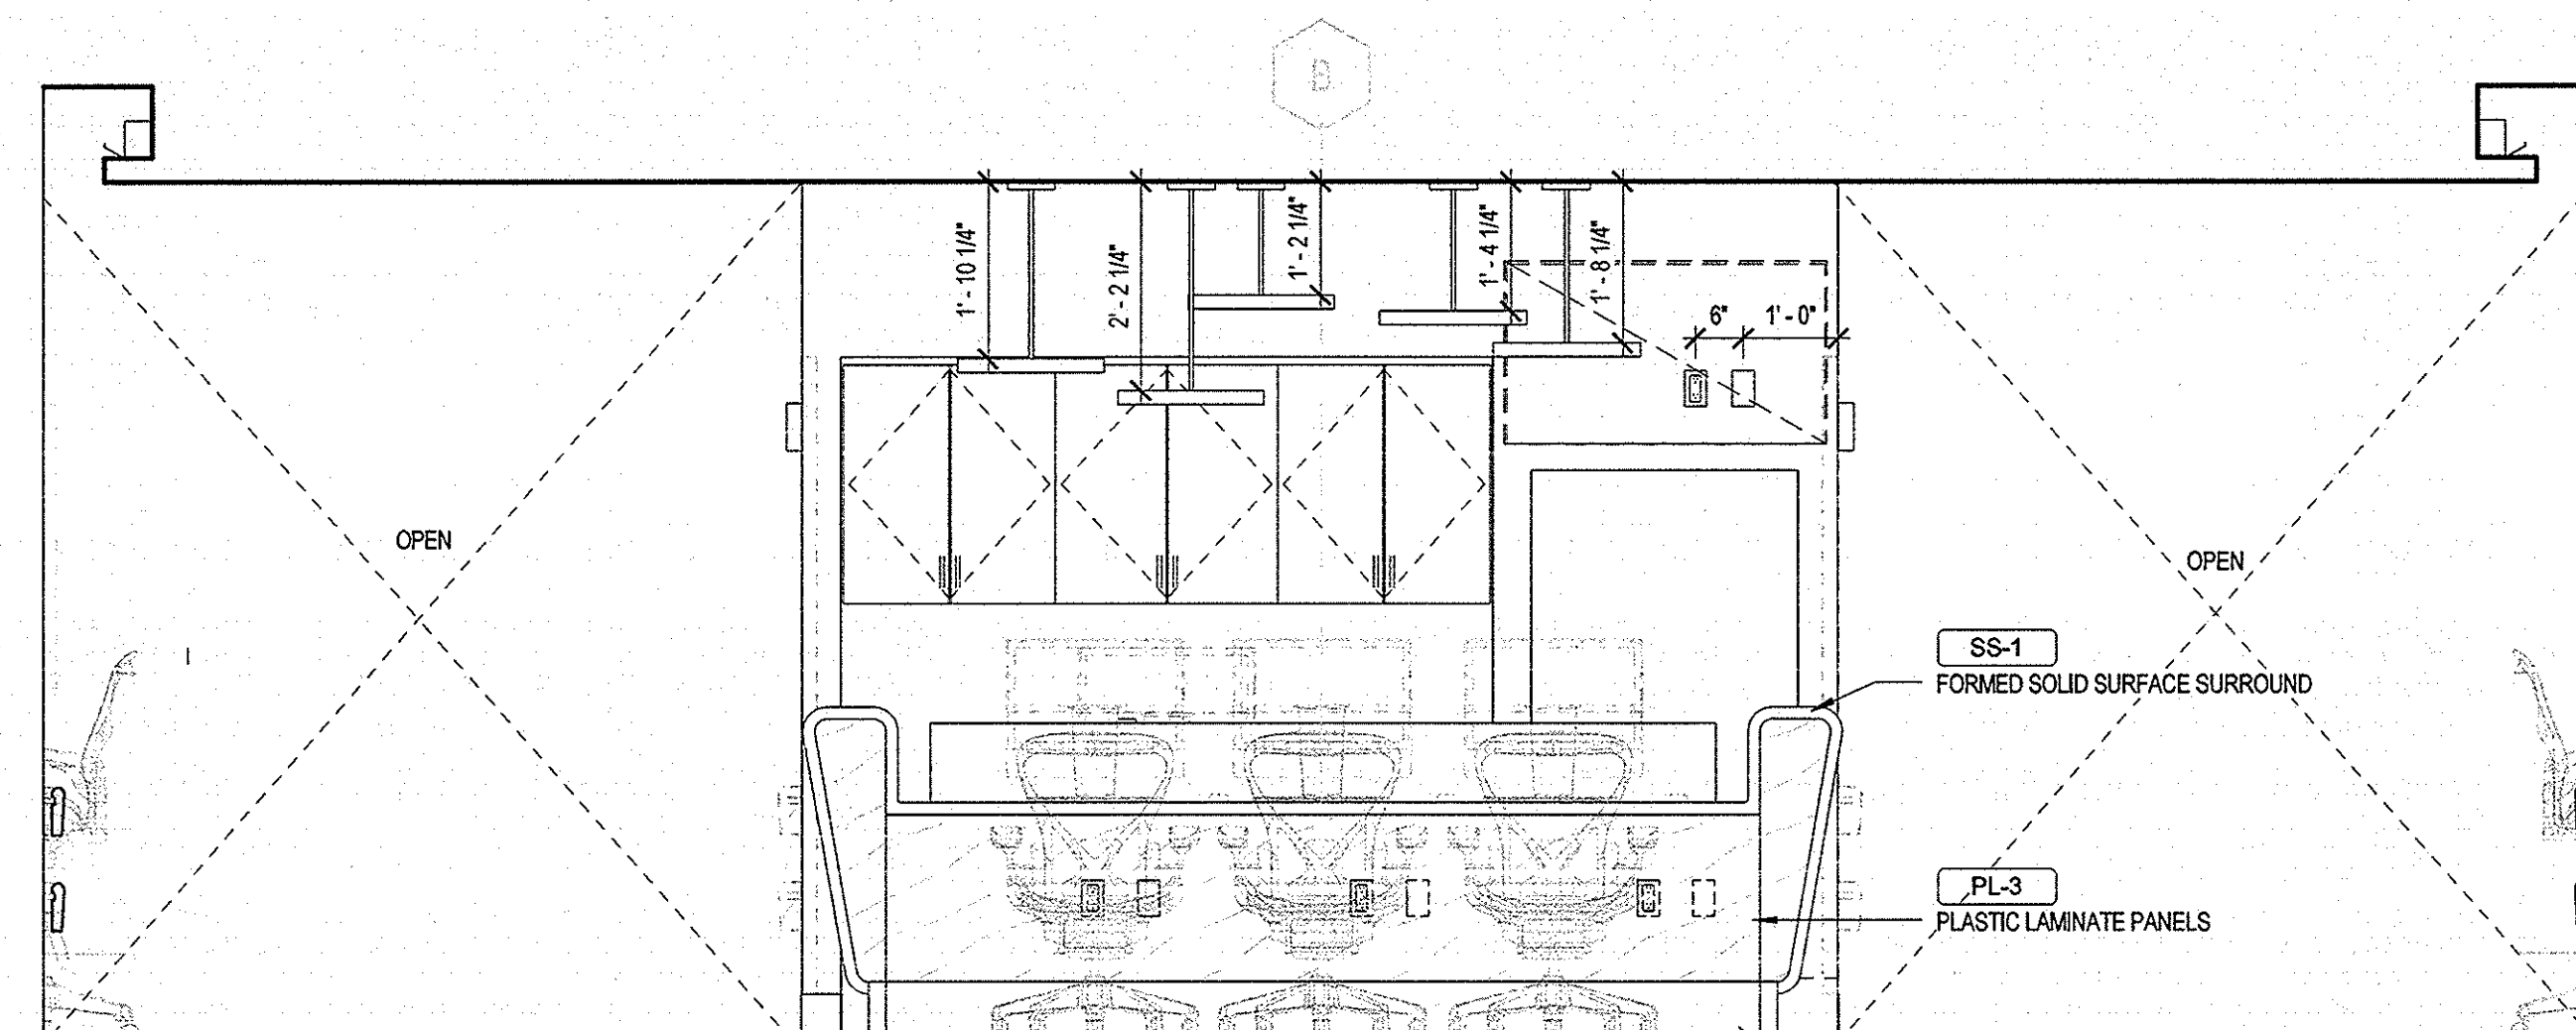


C4 STAFF WORK - WEST COUNTER
1/2" = 1'-0"

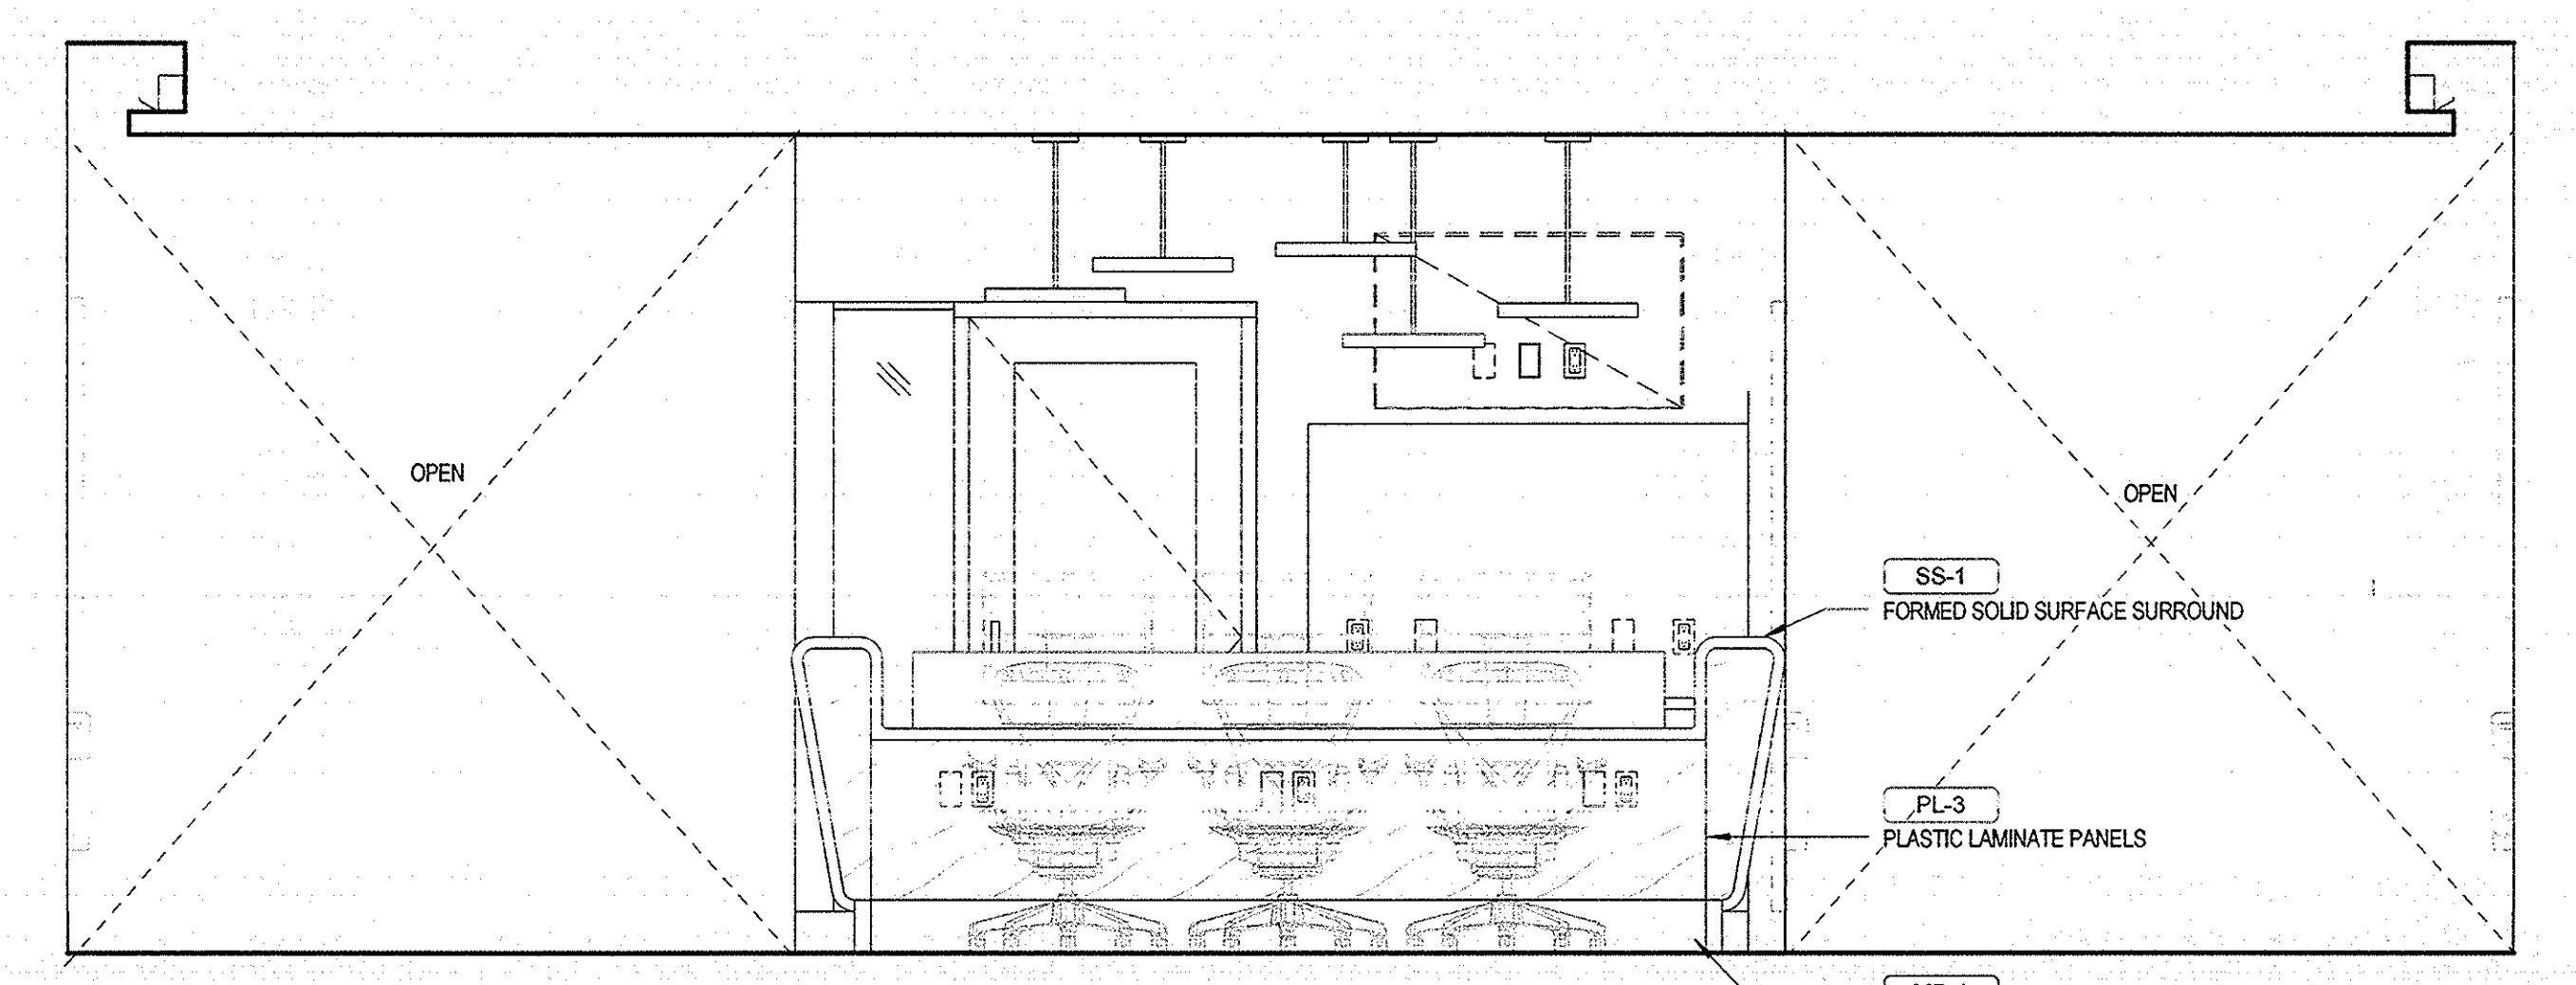


B2 STAFF WORK - EAST COUNTER
1/2" = 1'-0"

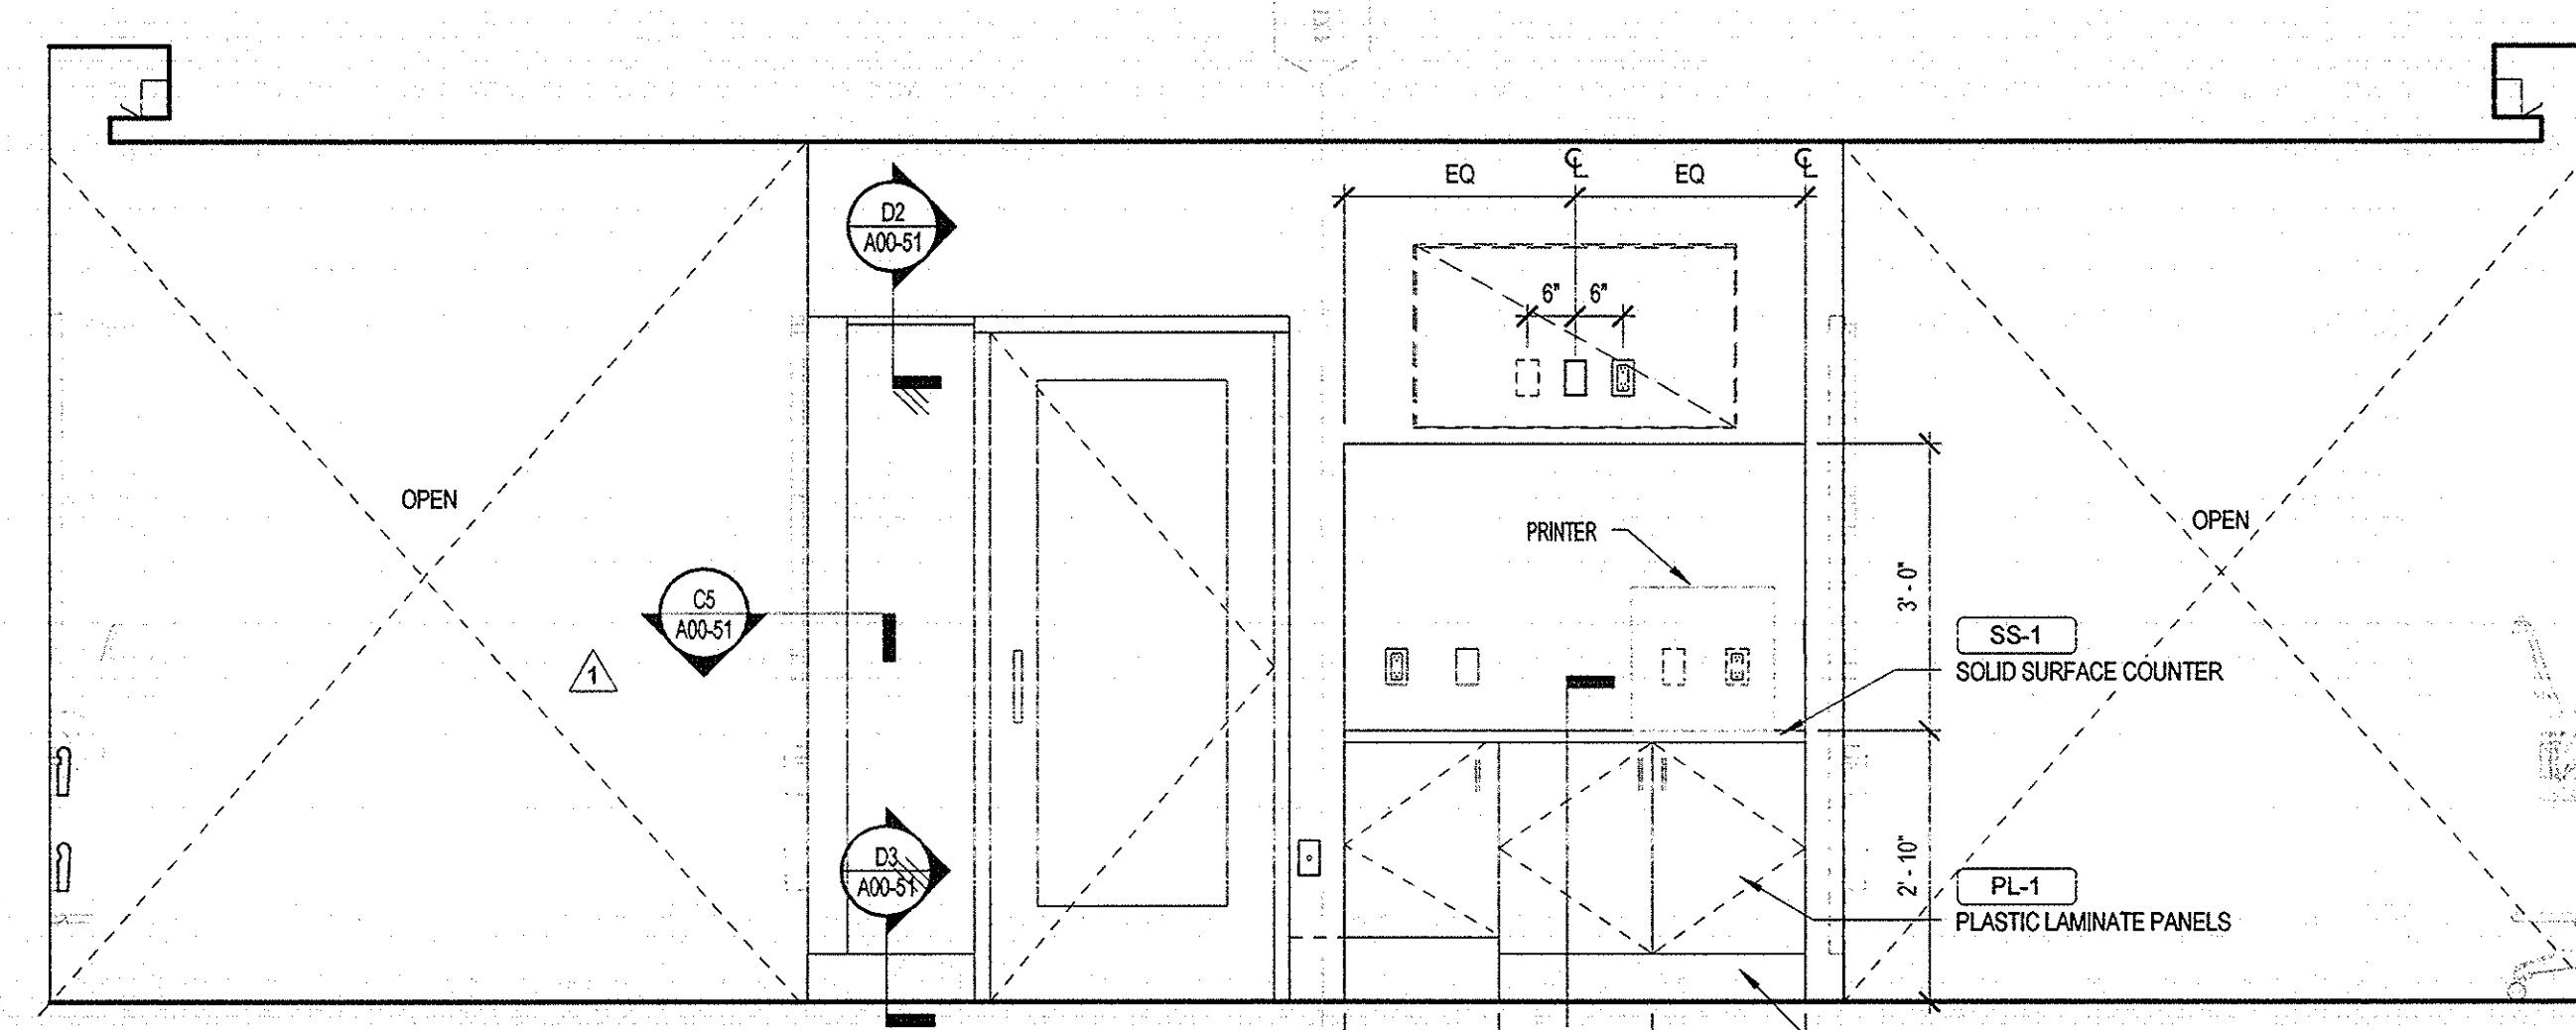

B4 STAFF WORK - EAST WALL
1/2" = 1'-0"

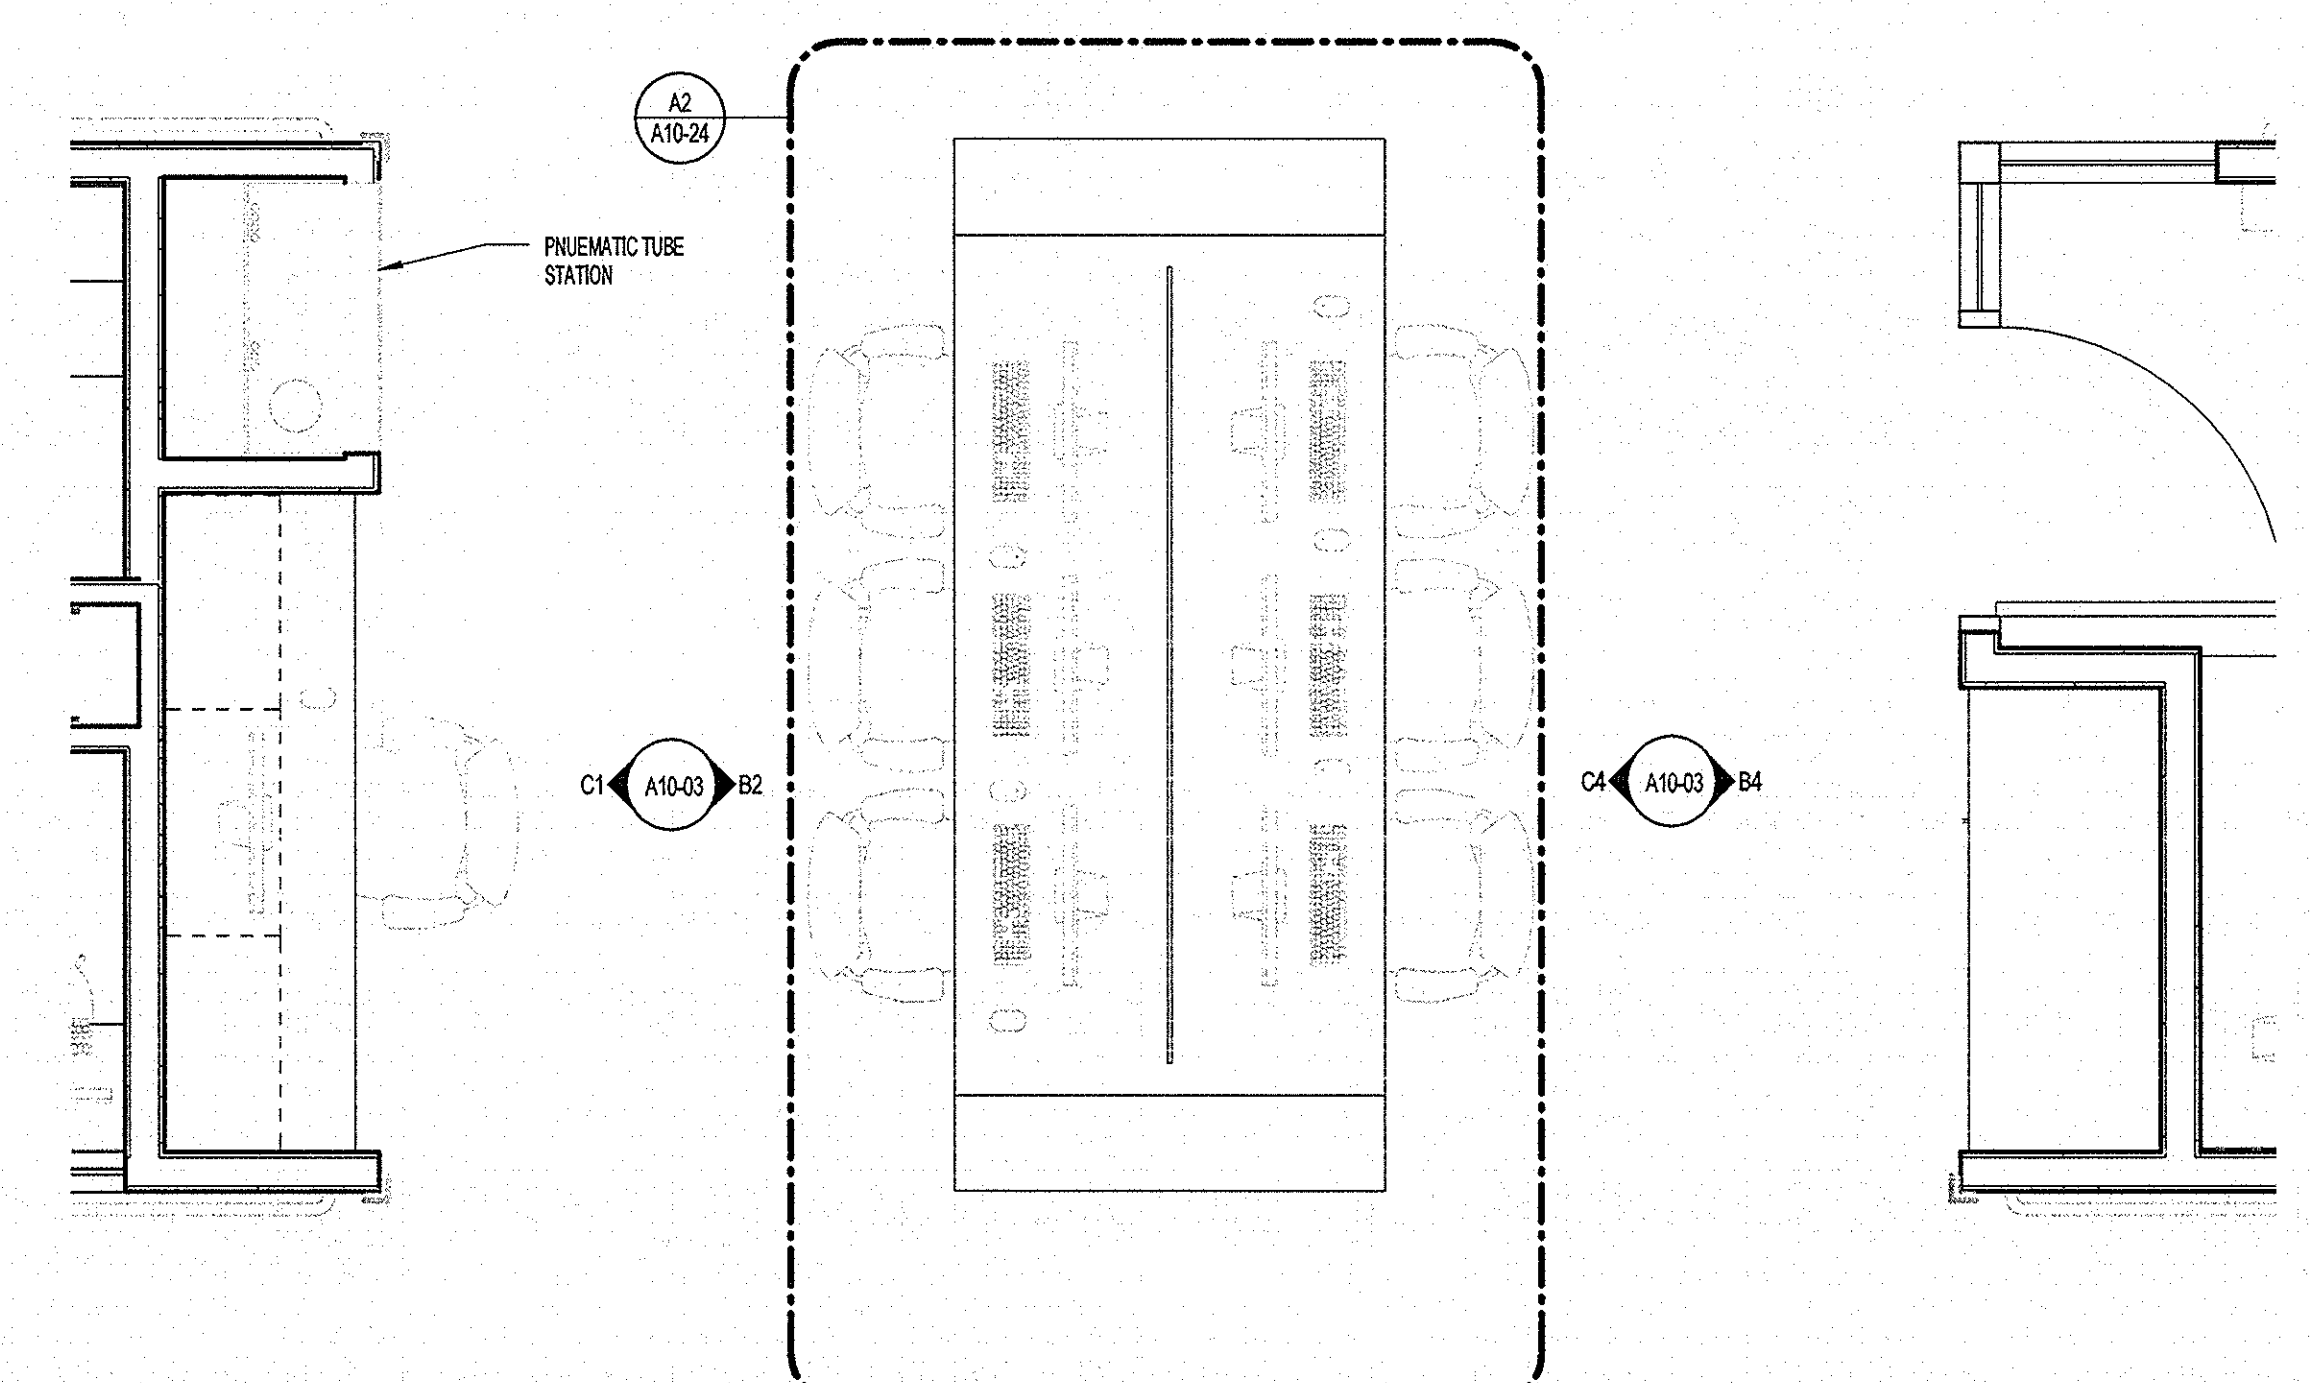

A2 STAFF WORK - ENLARGED FLOOR PLAN
1/2" = 1'-0"

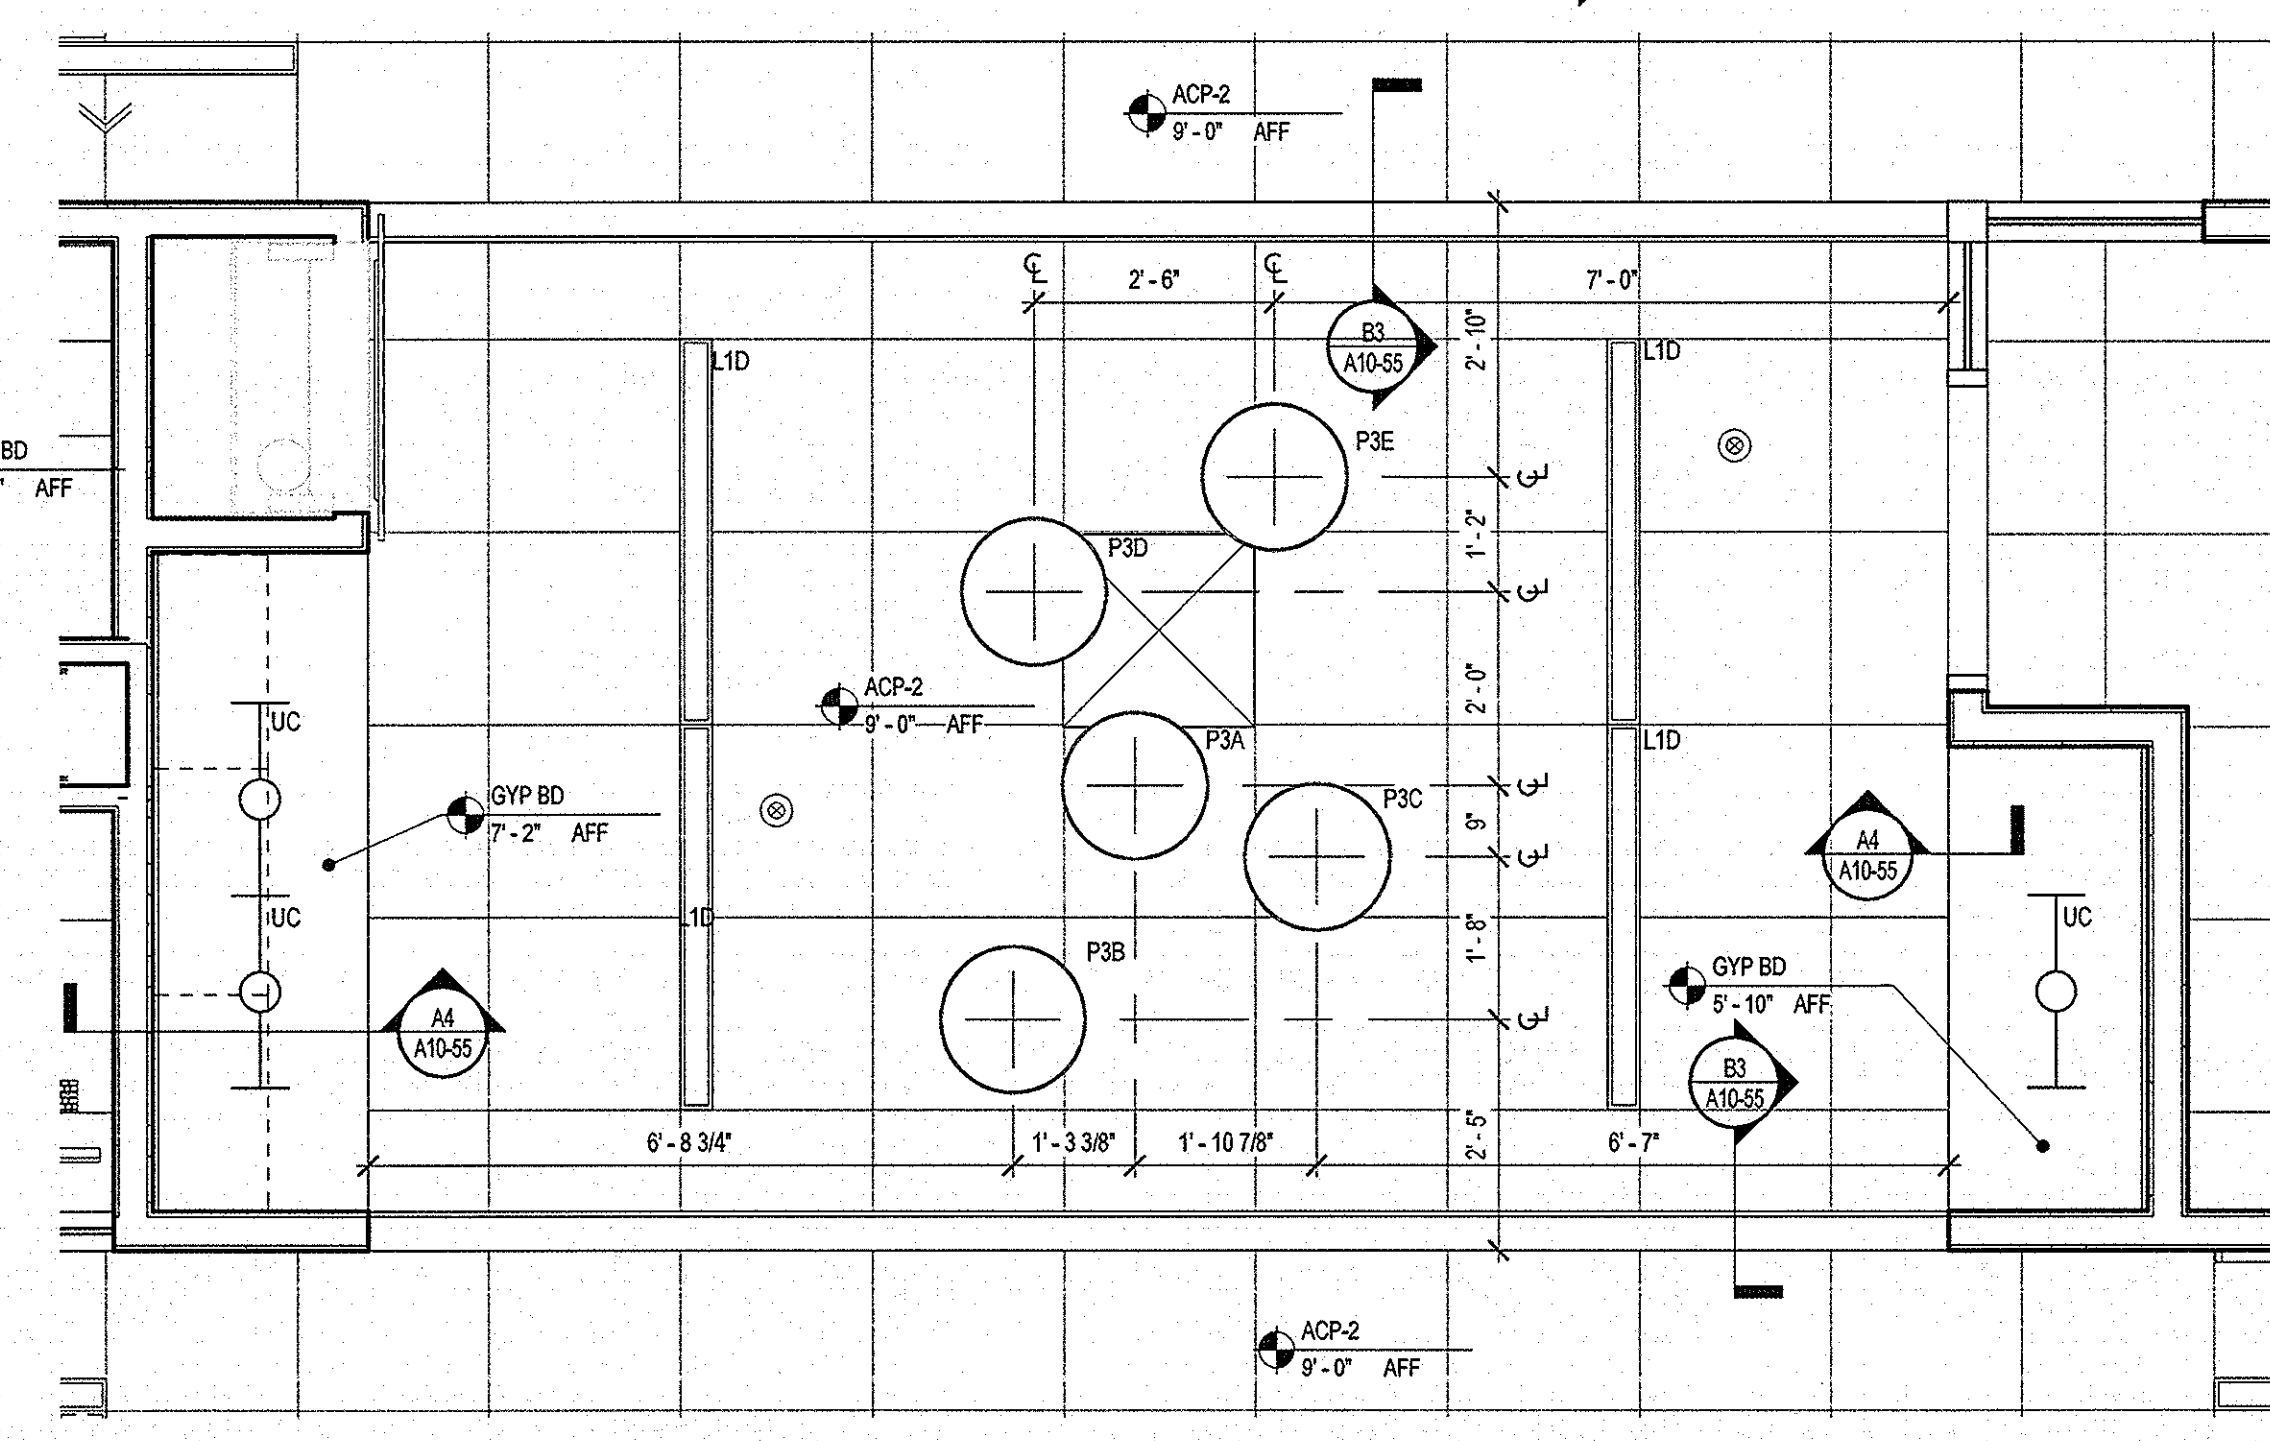

A4 STAFF WORK - RCP
1/2" = 1'-0"