


# PHARMACY RENOVATIONS FOR MAINE MEDICAL CENTER

22 BRAMHALL STREET  
PORTLAND, MAINE

## CONSTRUCTION DRAWINGS

JULY 7, 2015

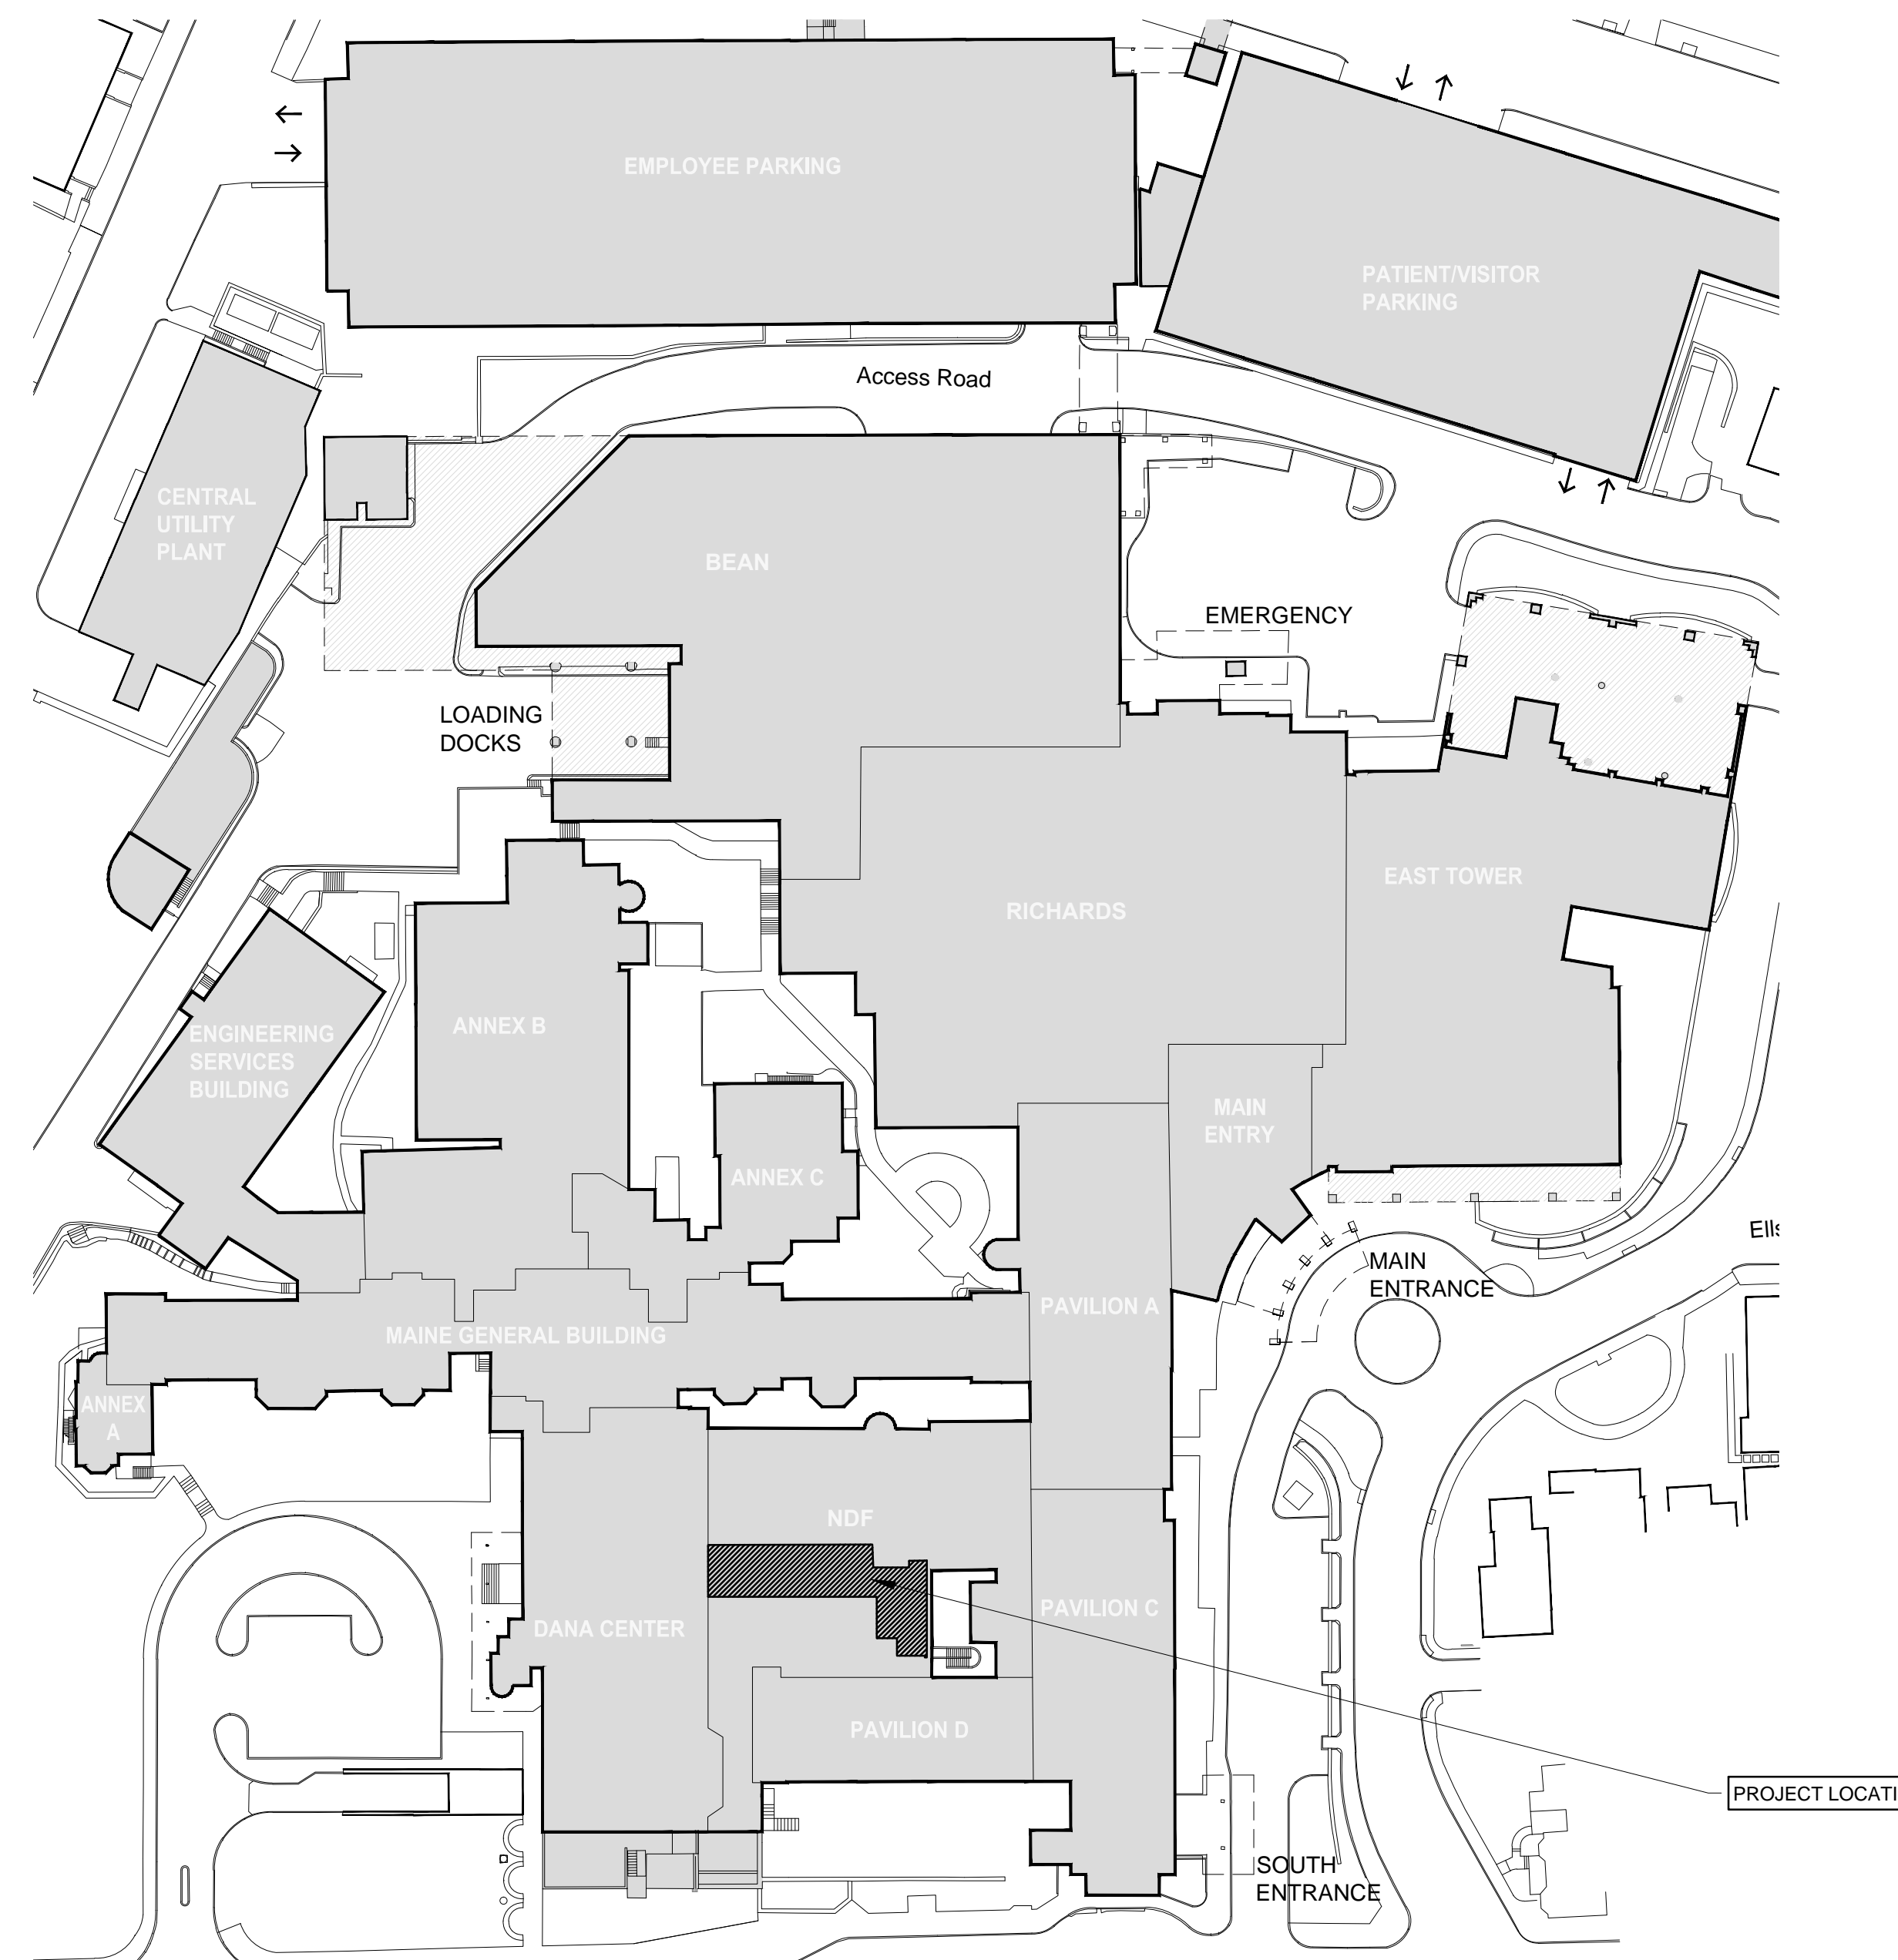

CAMPUS MAP

DRAWING LIST	
SHEET NUMBER	
G0-0	TITLE SHEET
G1-1	GENERAL NOTES, ABBREVIATIONS, LEGEND, WALL AND FLOOR TYPES
ARCHITECTURAL	
AD0-1	DEMOLITION PLAN
A1-1	FLOOR PLAN
A1-2	REFLECTED CEILING PLAN
A1-3	EQUIPMENT AND FURNISHINGS PLAN
A4-0	INTERIOR ELEVATIONS
A4-1	INTERIOR ELEVATIONS
A4-2	INTERIOR ELEVATIONS
A5-0	DETAILS
A7-0	DOOR AND FINISH SCHEDULE

ARCHITECT

RYAN SENATORE ARCHITECTURE

565 CONGRESS STREET, SUITE 304, PORTLAND, MAINE 04101  
207-650-6414