



HYBRID OR PLAN NOTES:
 1. COORDINATE FINAL EQUIPMENT SUPPORT LOCATIONS WITH APPROVED MANUFACTURER'S SUBMITTALS.


GROUND FLOOR FRAMING PLAN - SECTOR D
 1/4" = 1'-0"

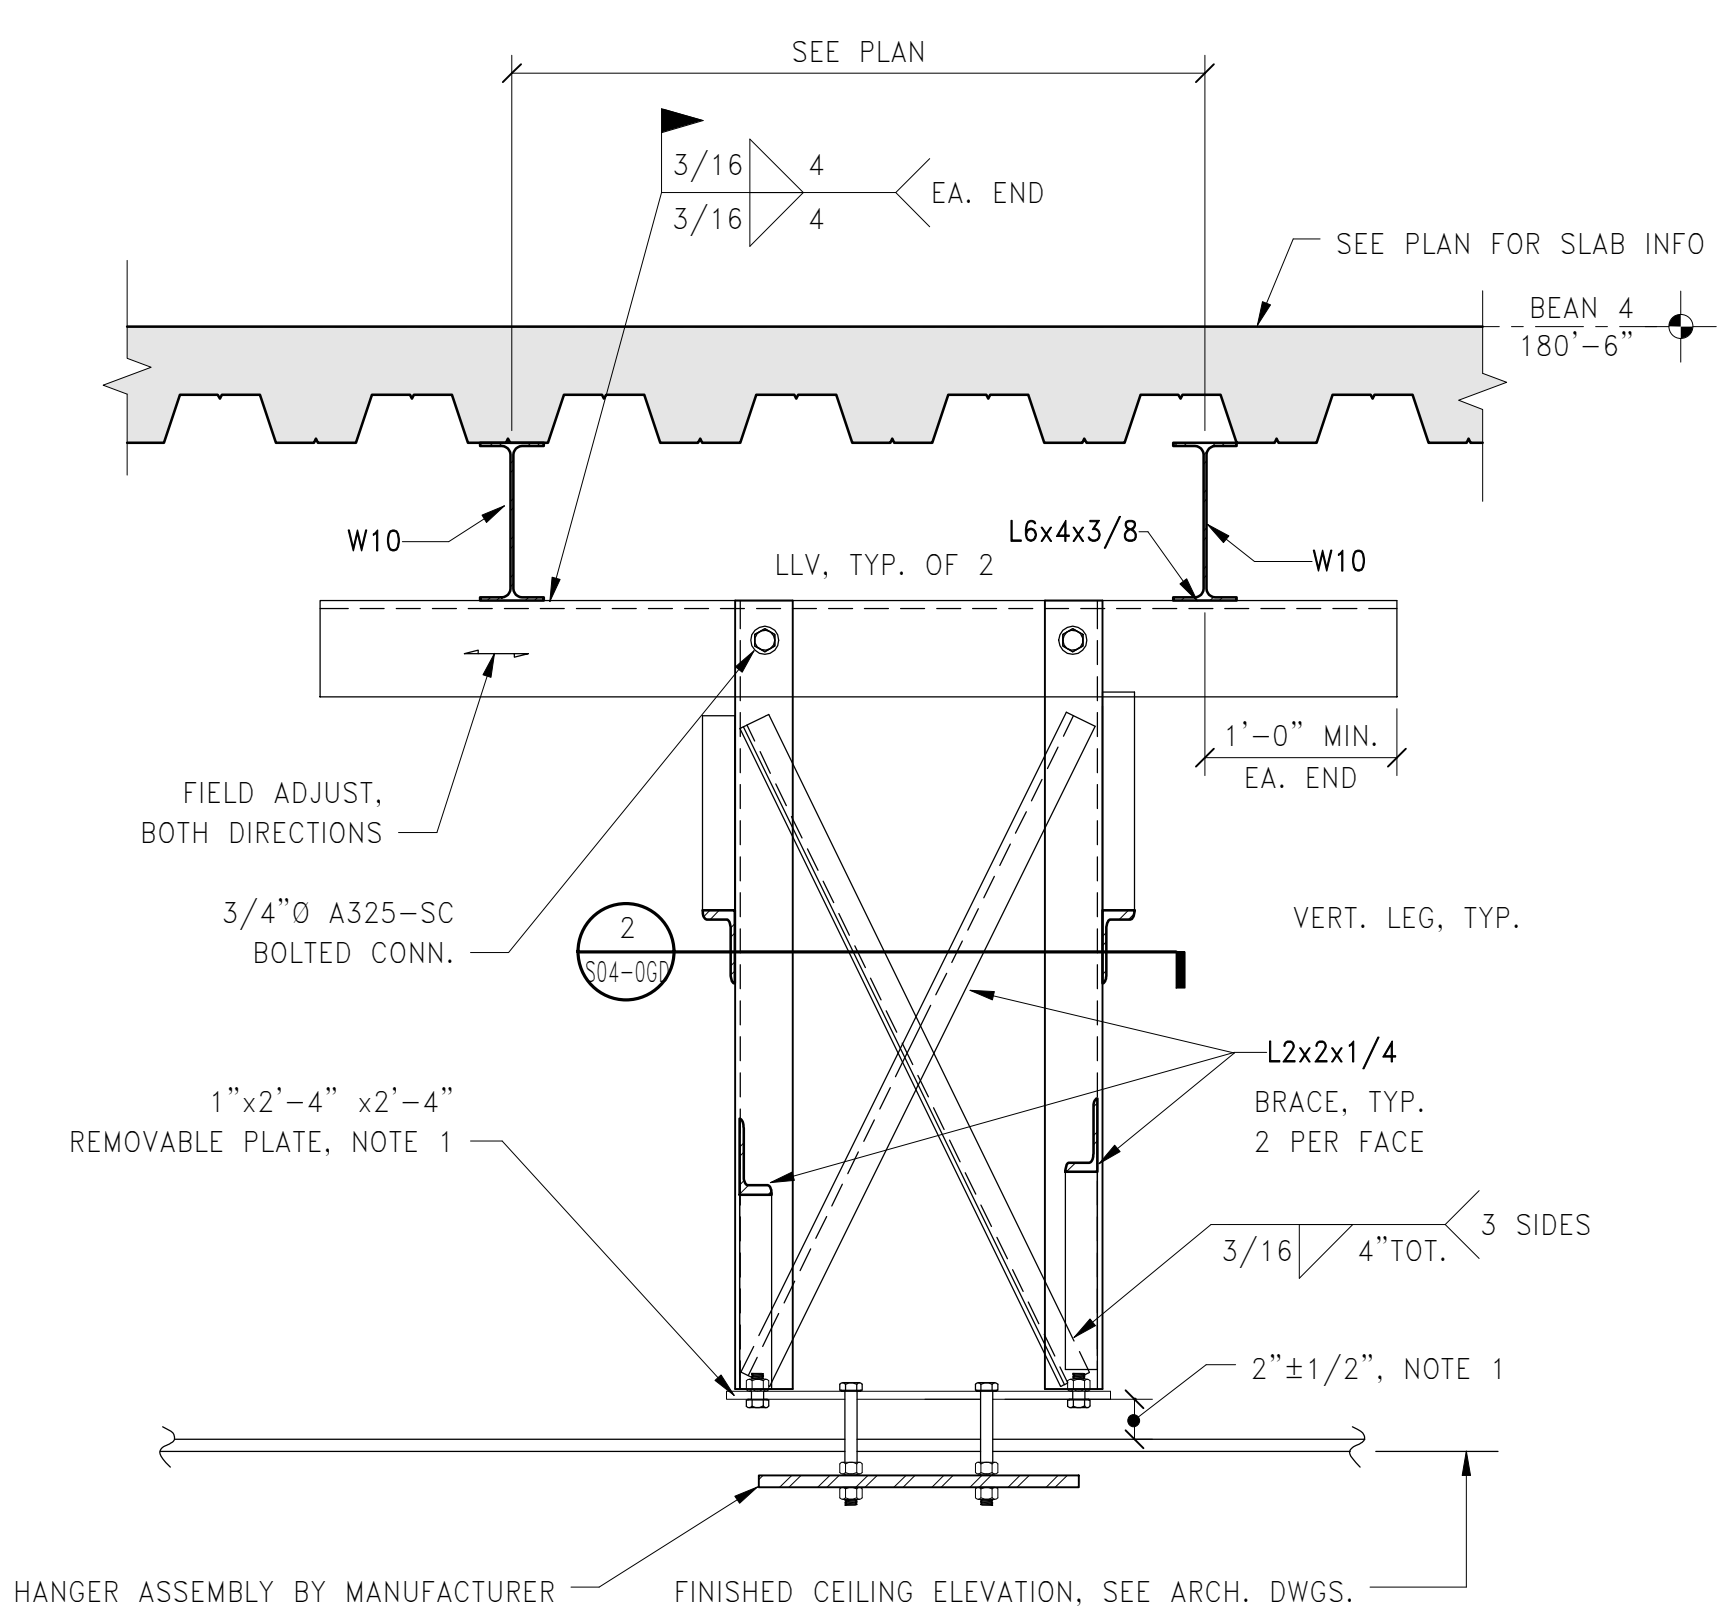


1 SECTION: OPERATING ROOM EQUIPMENT BOOM SUPPORT
 1" = 1'-0"

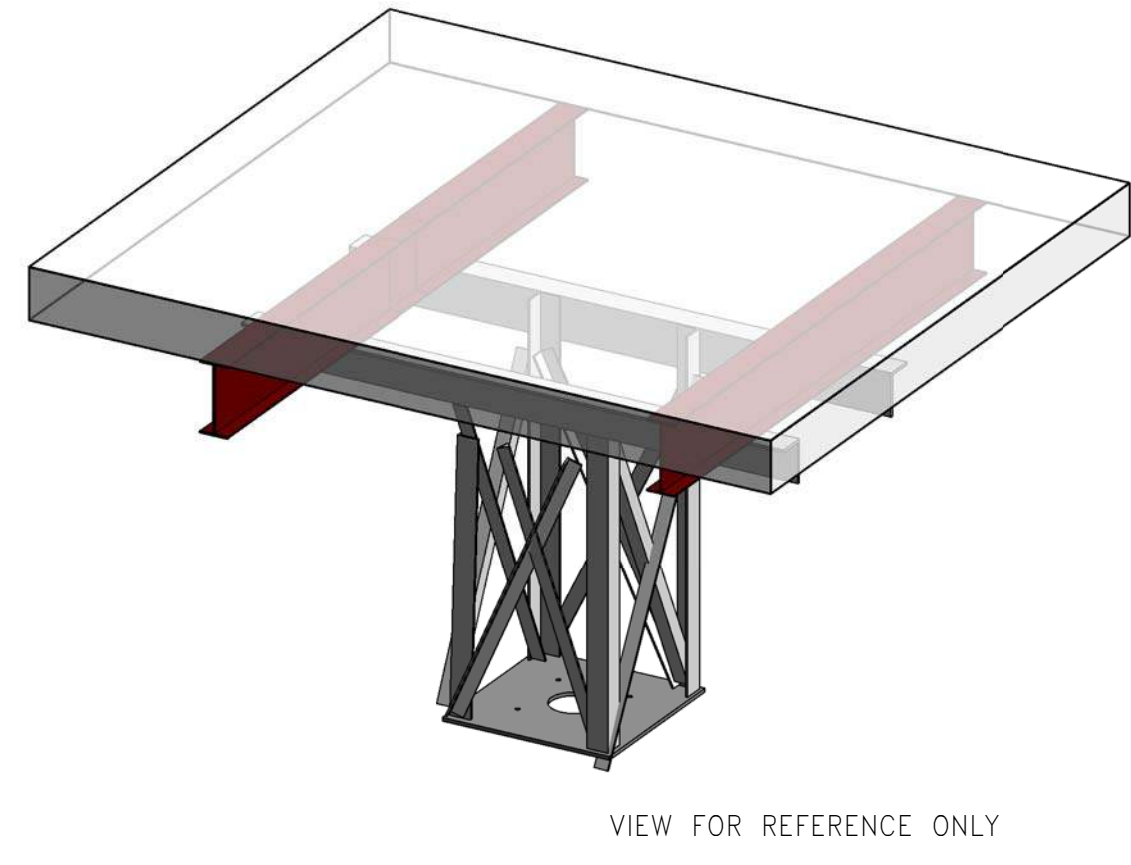


3 EQUIPMENT BOOM SUPPORT AXON

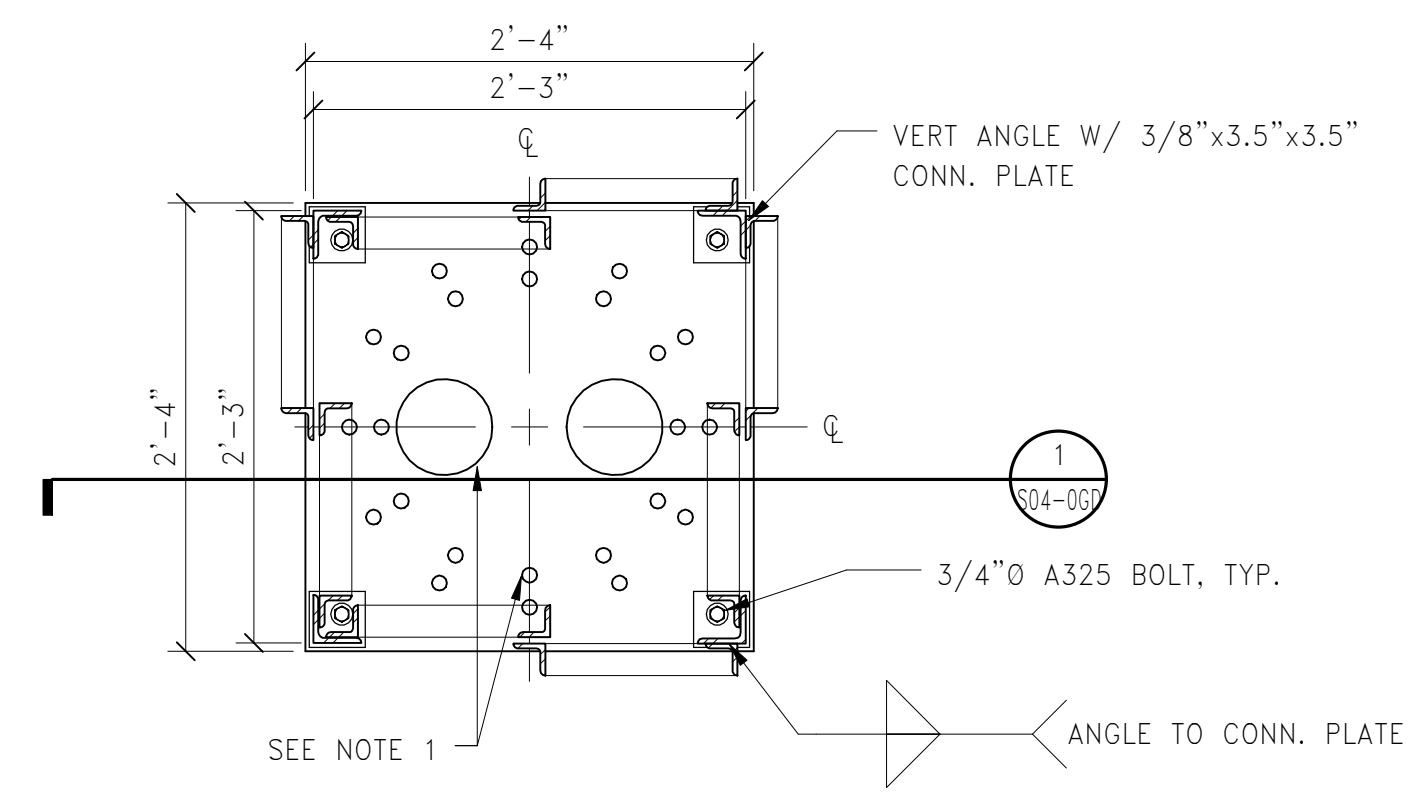

2 EQUIPMENT SUPPORT PLATE PLAN DETAIL
 1" = 1'-0"

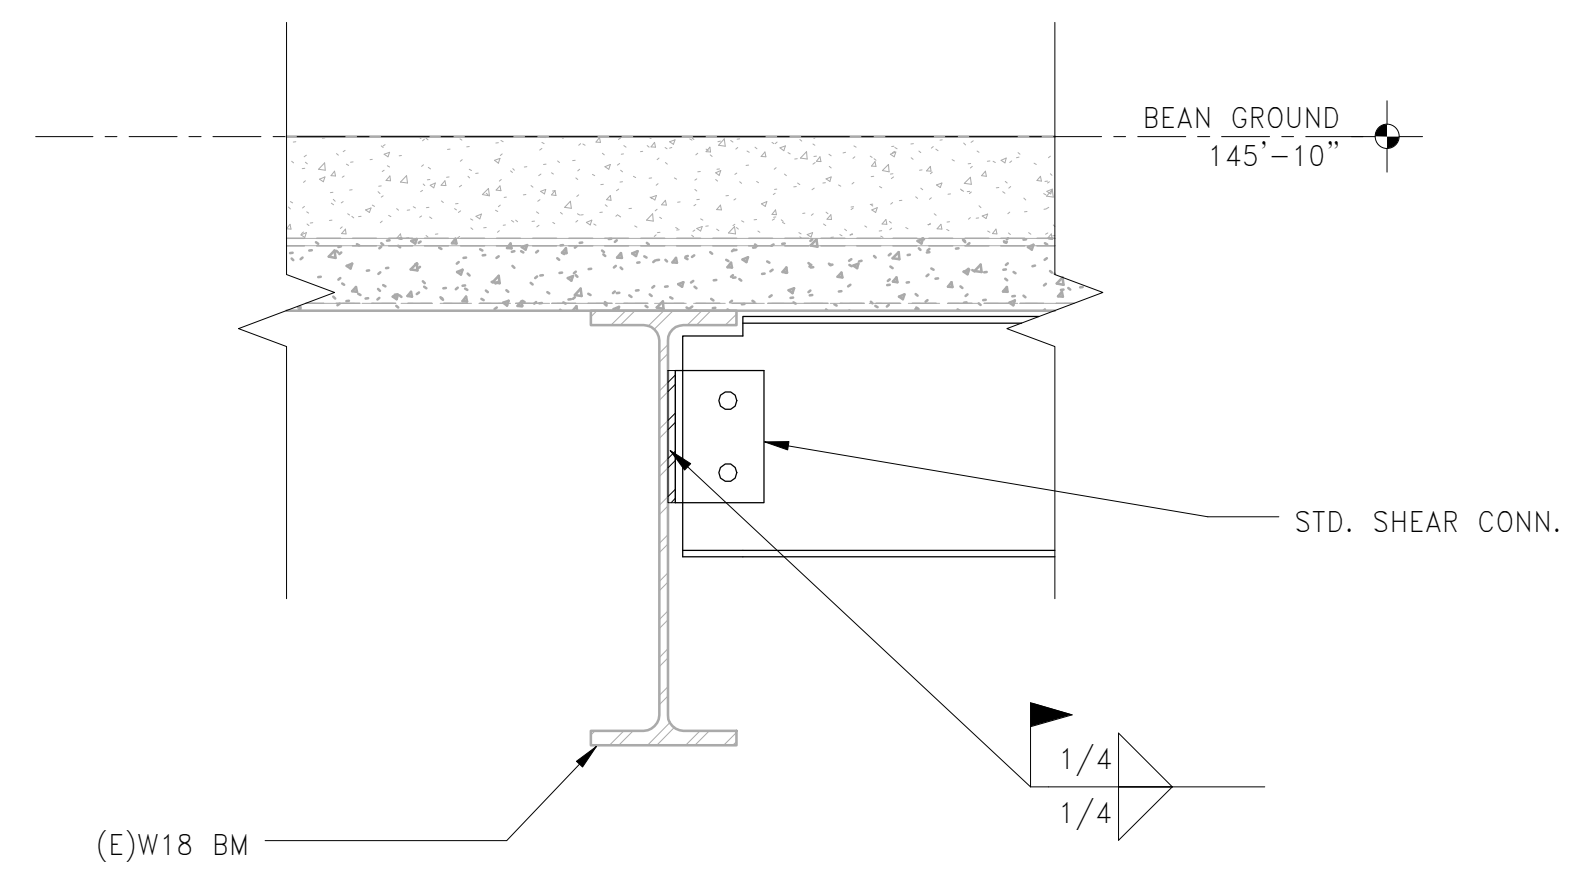

4 SECTION: (N) TO (E) BEAM CONN.
 1 1/2" = 1'-0"

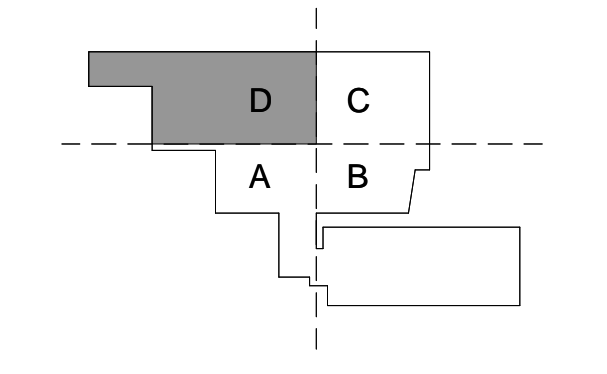


Revisions

Sheet Information	
ISSUED FOR PERMIT	08.21.2015
ISSUED FOR BID	07.31.2015
NO.	DATE
Date	07.31.2015
Job #	C140135461(MMC)152168.000
Drawn	Author
Checked	MJB
Approved	MJB
Title	

GROUND FLOOR FRAMING FOR HYBRID OR

Sheet
S04-0GD

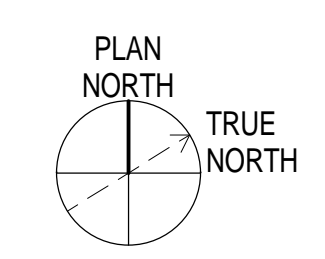

8/24/2015 11:57:32 AM
 I:\BOS\Projects\20101004\08-08-2015\Drawings\Working_Seri_Revit\LOCAL USERS\MJB\akf\MMC_BEAN2_NEW_STRUC_AMB\akf.dwg