


MAINE MEDICAL CENTER

**MMC SCU2  
RENOVATIONS**

22 Bramhall Street, Portland, ME,  
04102

NO.	DESCRIPTION	DATE

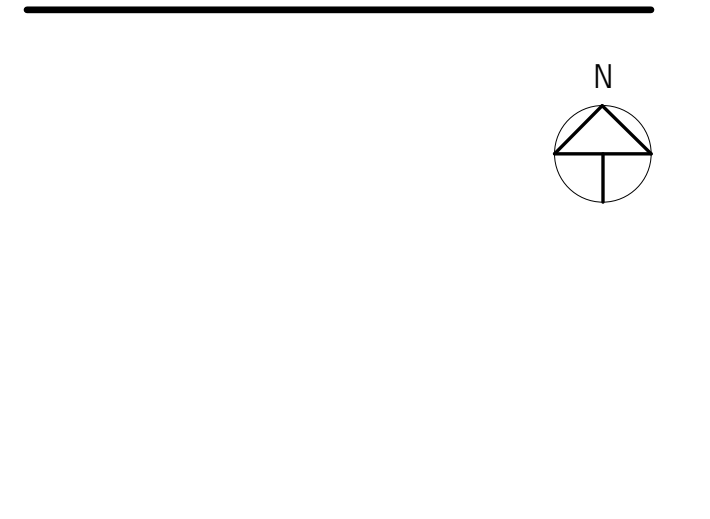

FOR ADDITIONAL INFORMATION, REFER TO PROJECT MANUAL.

CONTENT:	GROUND FLOOR PLAN
DRAWN BY:	RH
PROJECT NO.:	15-072-00
DATE:	01/22/16
REVISED:	
SCALE:	1/4" = 1'-0"
<b>A1.1s</b>	
Project Phase	
ISSUED FOR PERMIT	
<small>COPYRIGHT © 2016 BY LAVALLEEBRENSINGER PROFESSIONAL ASSOCIATION. ALL RIGHTS RESERVED. NO REPRODUCTION WITHOUT PERMISSION.</small>	

