

MAINE MEDICAL CENTER - STAFF LOUNGE

22 BRAMHALL ST, PORTLAND, ME 04102

DRAWING INDEX

ARCHITECTURAL


- A-0 COVER SHEET
- D-1 DEMOLITION PLAN
- A-1 FURNITURE PLAN
- A-2 CONSTRUCTION PLAN
- A-3 POWER AND DATA LOCATION PLAN
- A-4 REFLECTED CEILING PLAN
- A-5 FINISH PLAN
- A-6 ELEVATIONS
- A-7 DETAILS, DOOR SCHEDULE & WALL TYPES

INTERIOR DESIGNER

BOULOS COMMERCIAL DESIGN PLLC
1 CANAL PLAZA, FLOOR 5
PORTLAND ME 04101
(207) 749-1795
WWW.BOULOSCOMMERCIALDESIGN.COM

OWNER

MAINE MEDICAL CENTER
22 BRAMHALL ST
PORTLAND, ME 04102
WWW.MMC.ORG

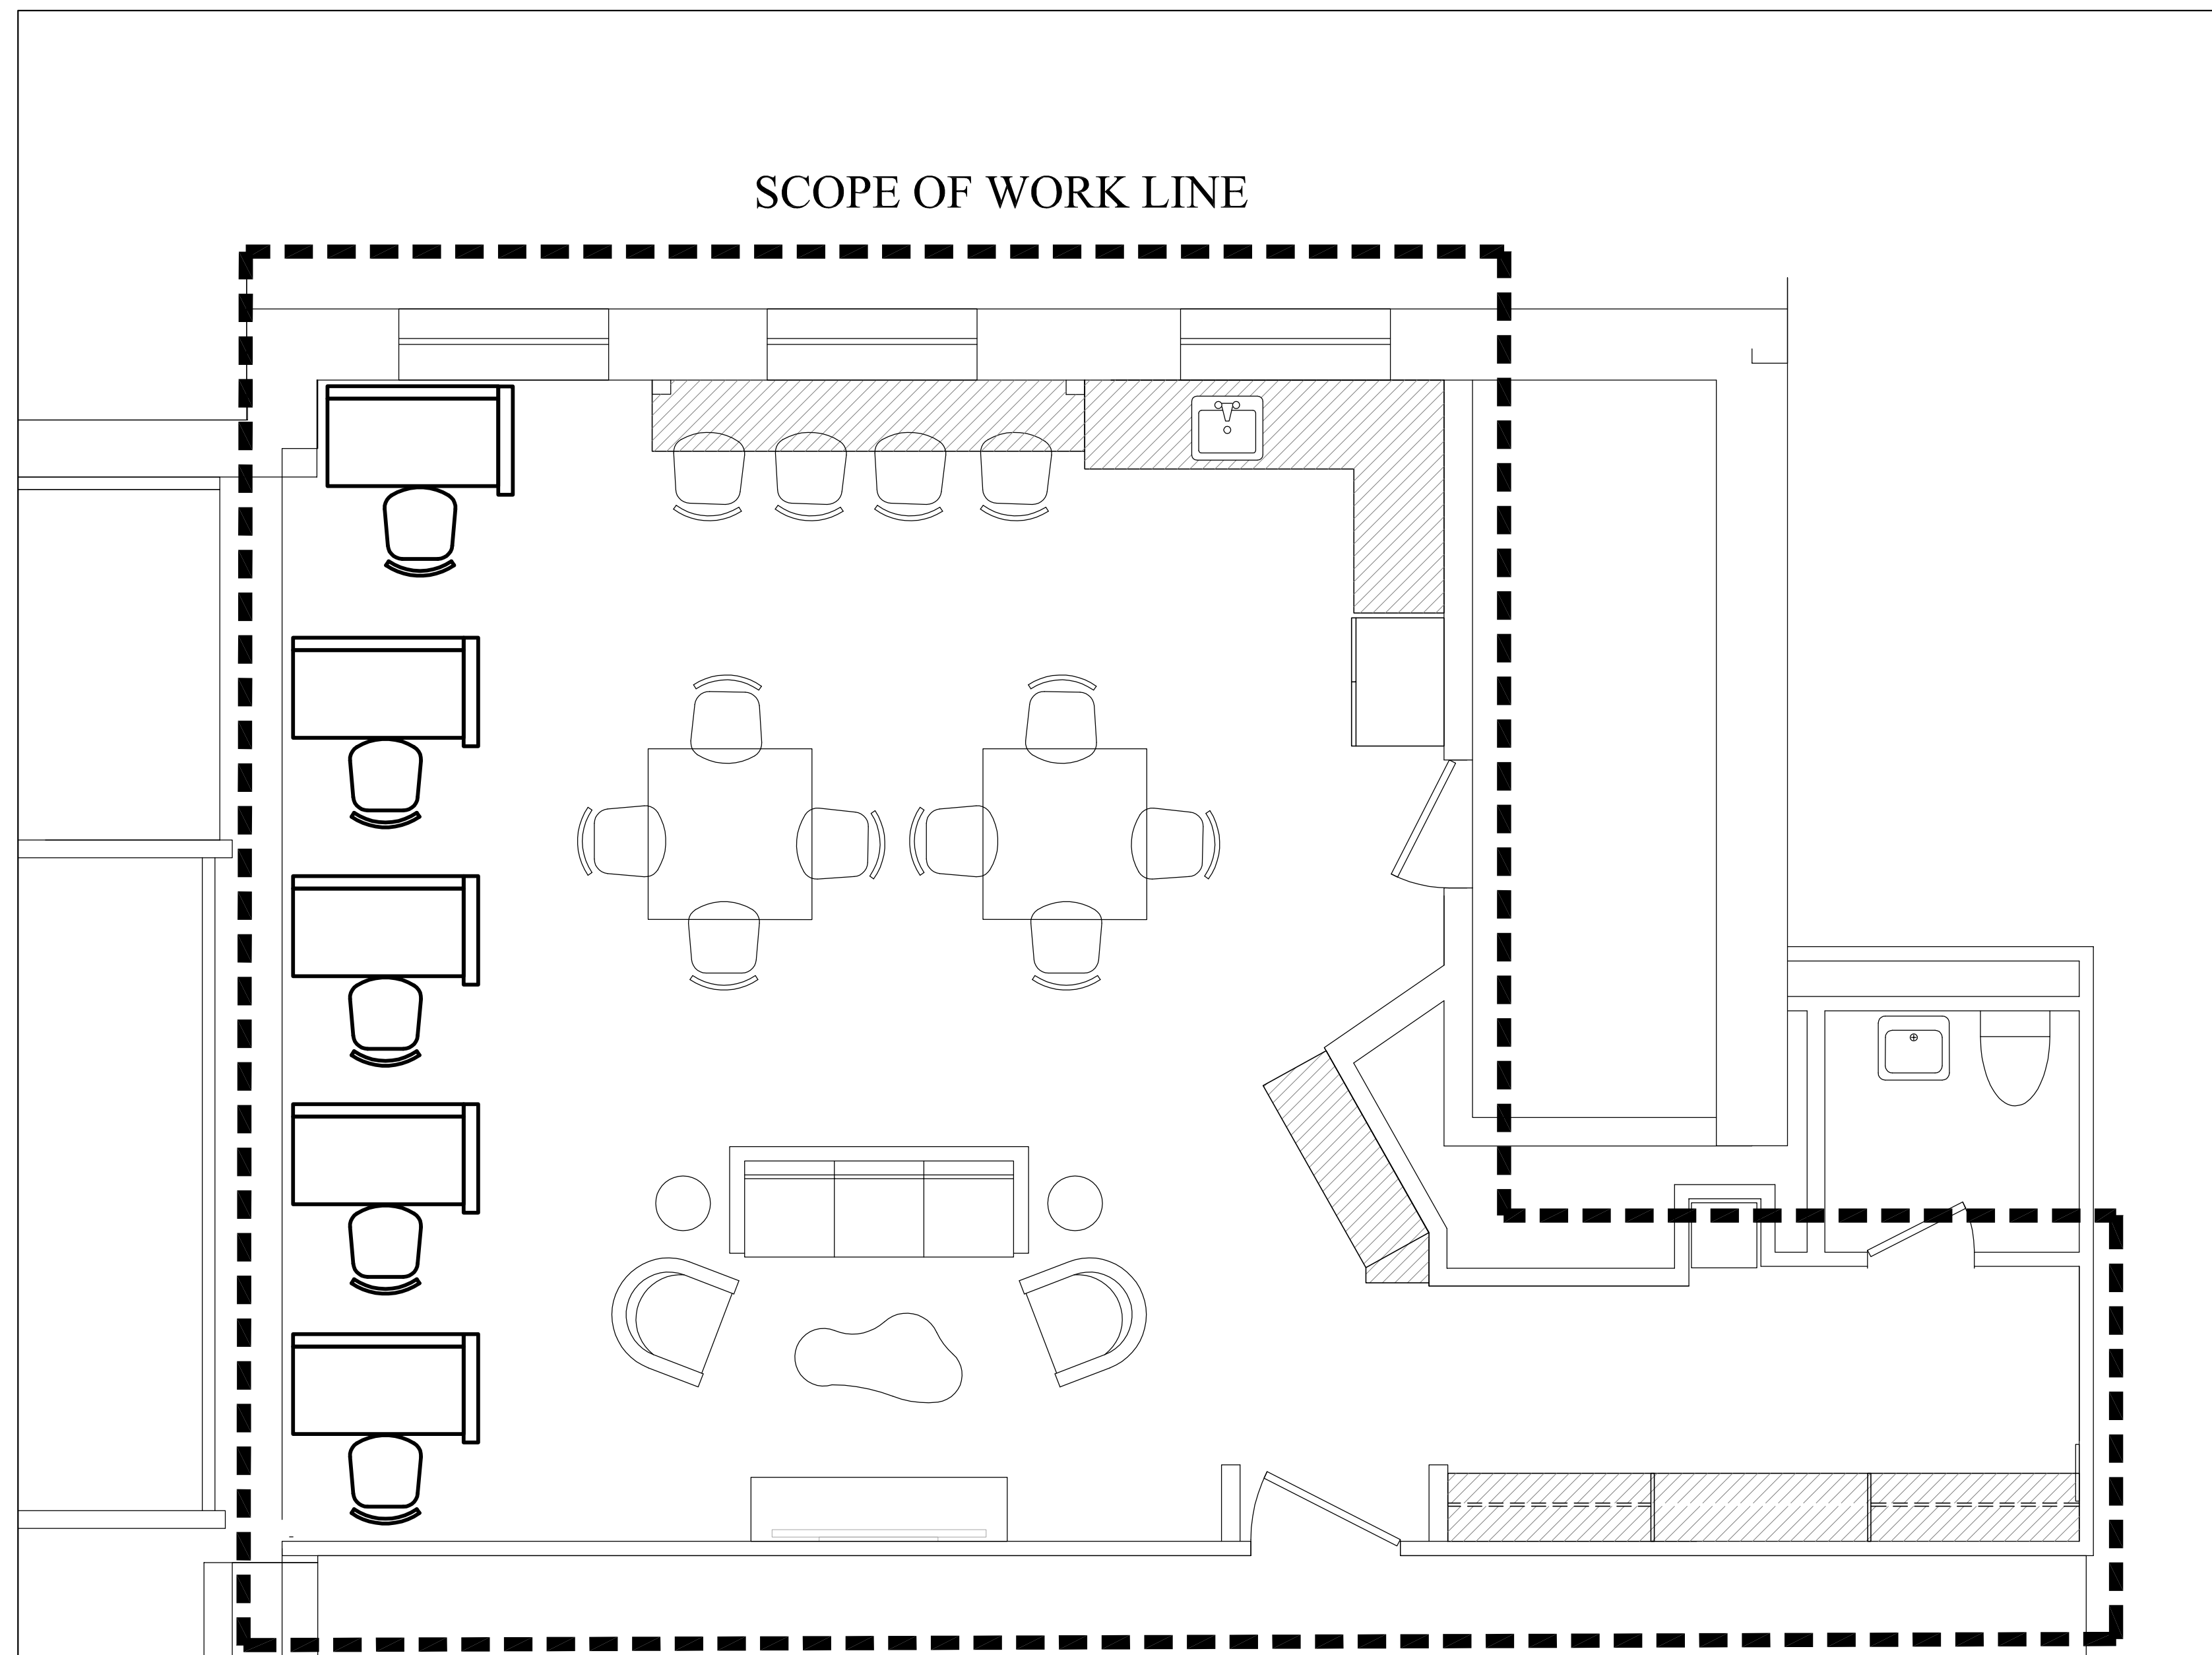

1 KEY PLAN - 1ST FLOOR

SCALE: 3/8" = 1'-0"

A0