

DESIGNER:
BOULOS COMMERCIAL DESIGN, PLLC
 1 CANAL PLAZA SUITE 500
 PORTLAND ME 04101
 www.bouloscommercialdesign.com
 207-749-1795

SEAL:

OWNER:

MAINE MEDICAL CENTER
 22 BRAMHALL ST
 PORTLAND, ME 04102

ENGINEER:

GENERAL CONTRACTOR

REVISIONS:

DELTA: DATE:


TITLE:

DETAILS


SCALE: AS NOTED

DATE:


A7

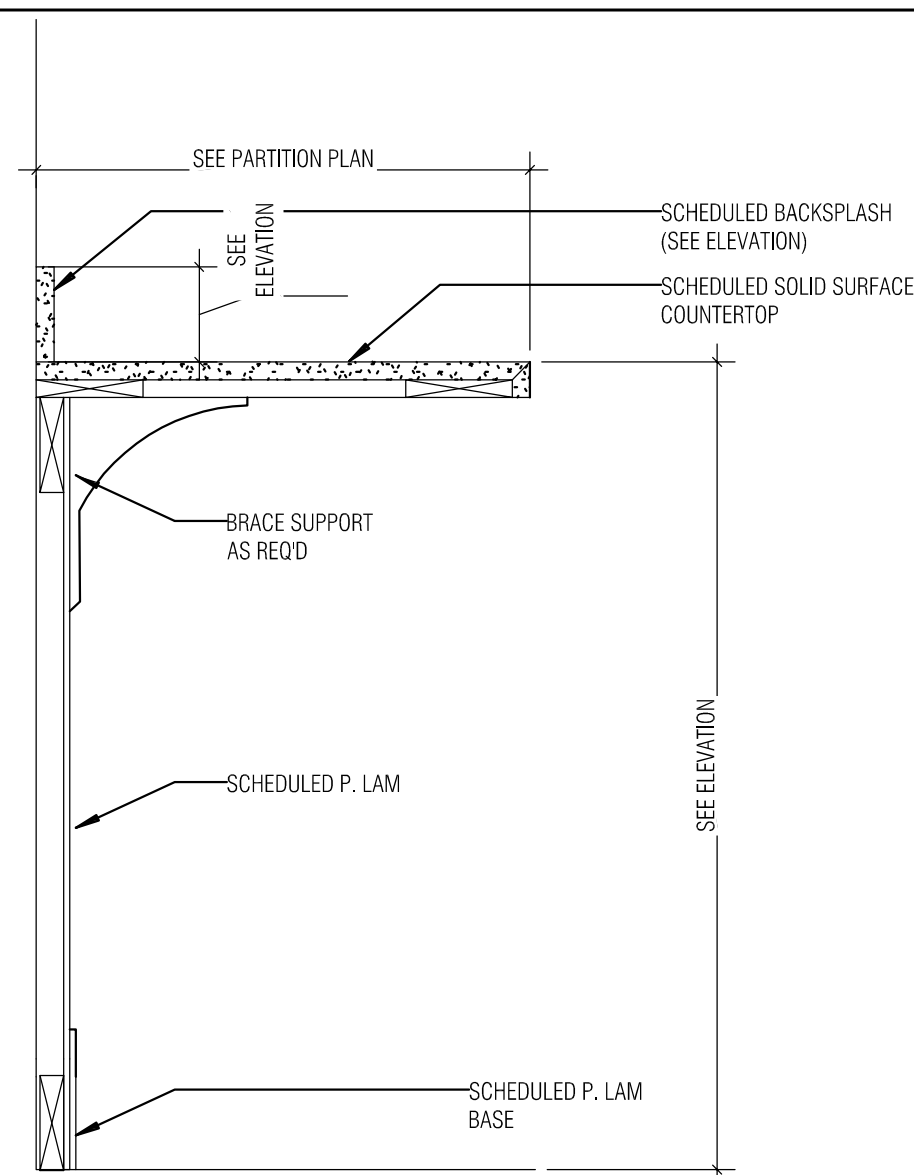


① LAMINATE REF. SURROUND
 1 1/2" = 1'-0"

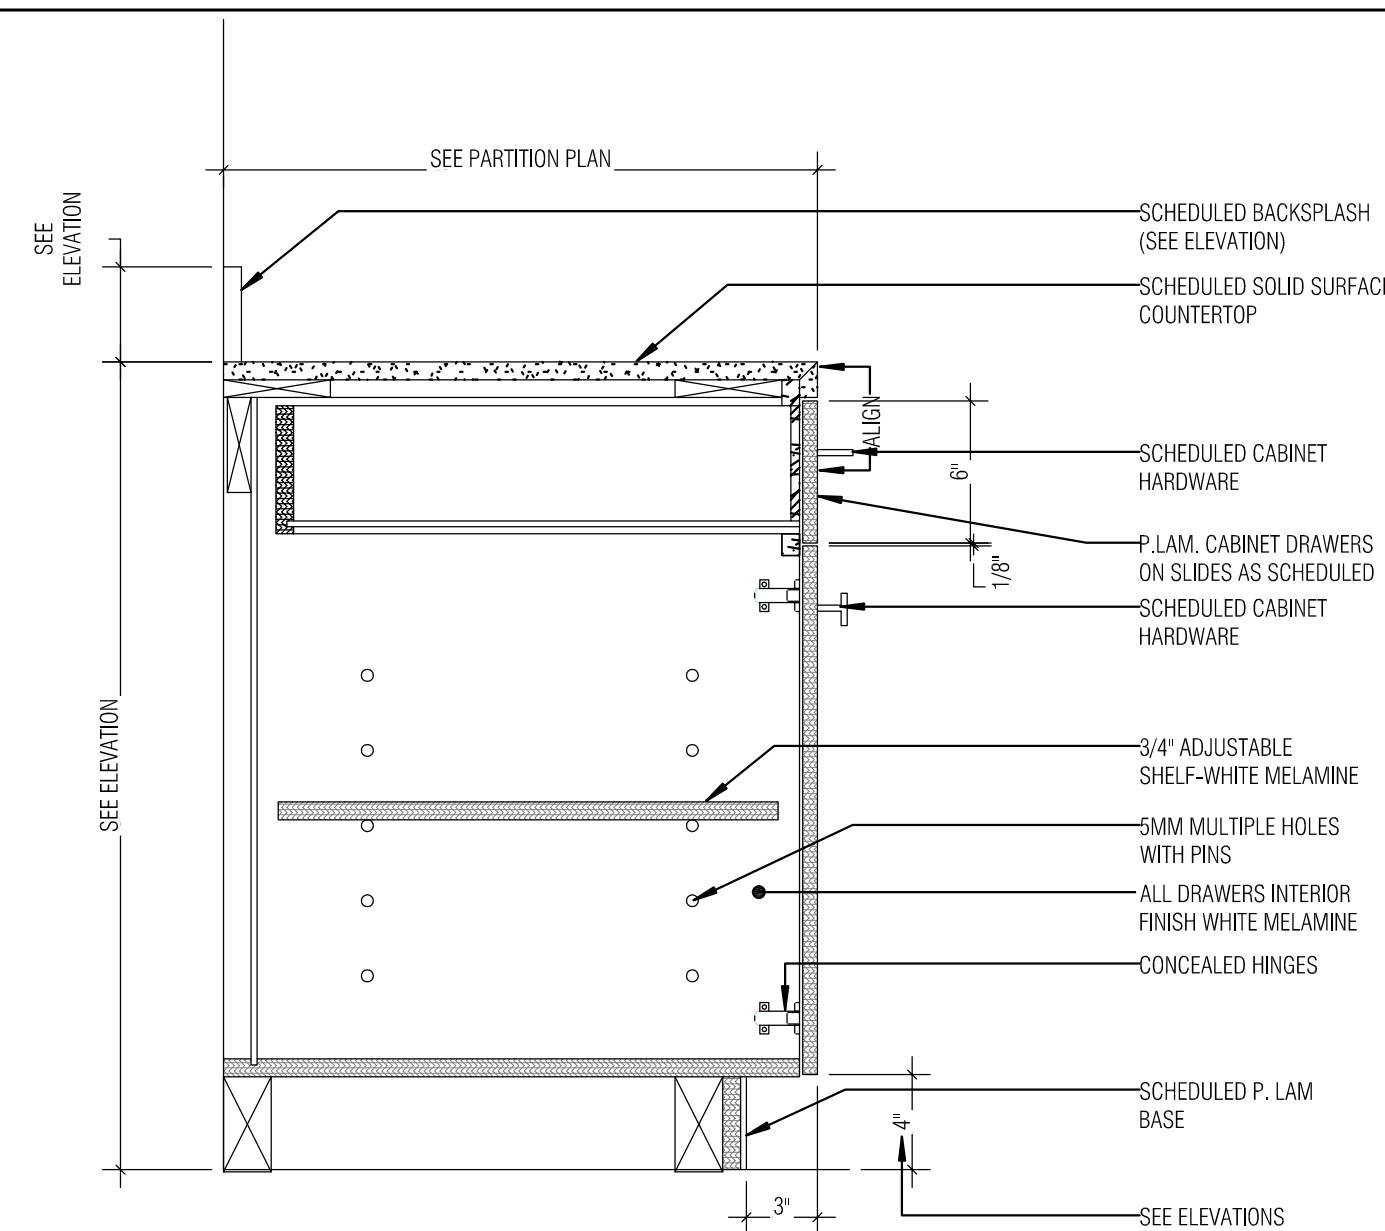


② BASE CABINET WITH DRAWER
 1 1/2" = 1'-0"

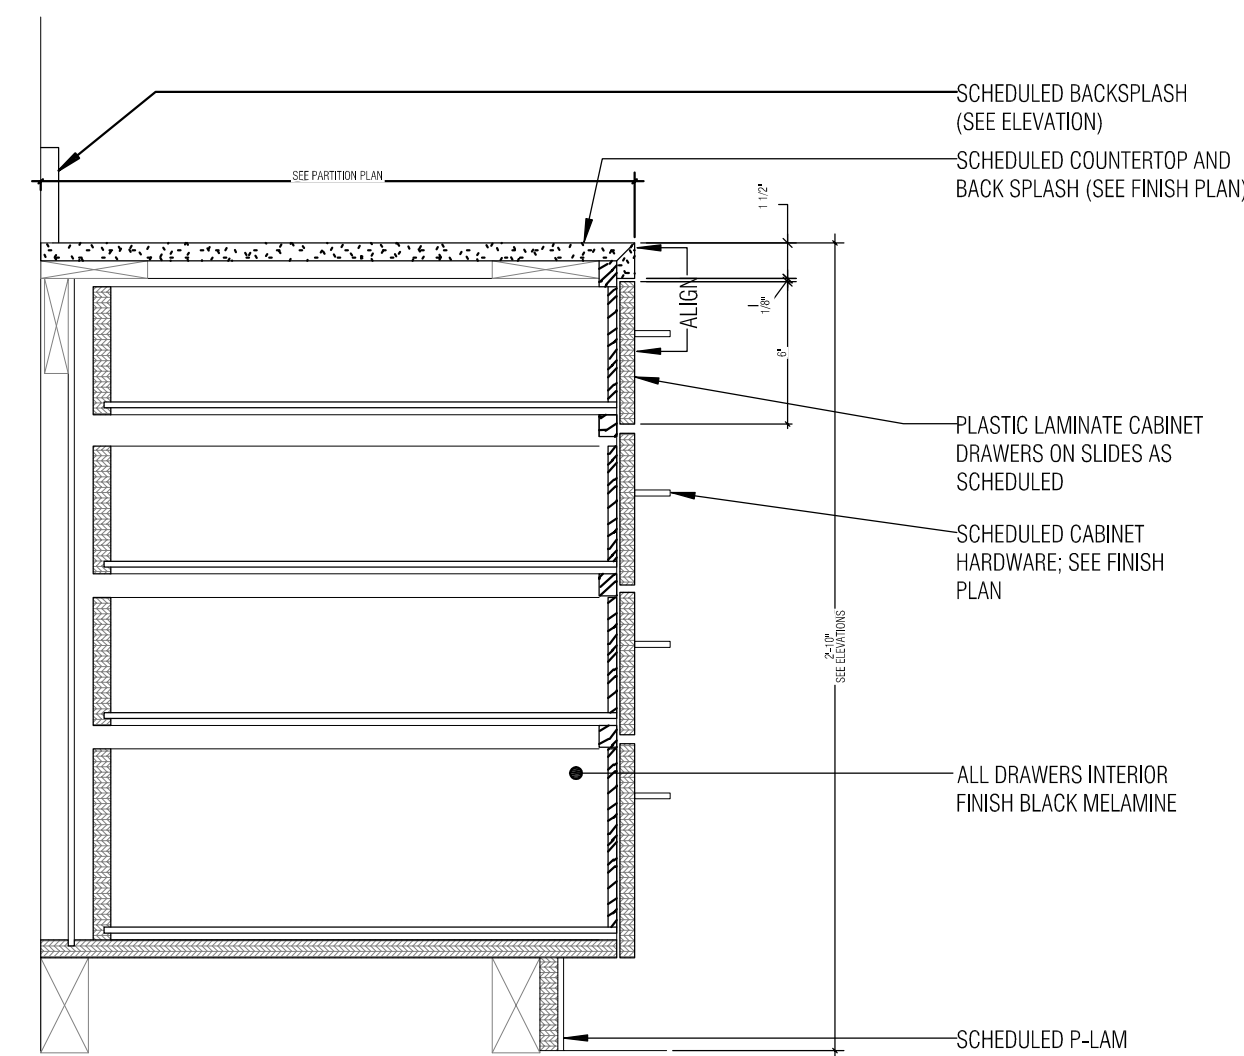


③ BASE CABINET WITH 4 DRAWERS
 1 1/2" = 1'-0"

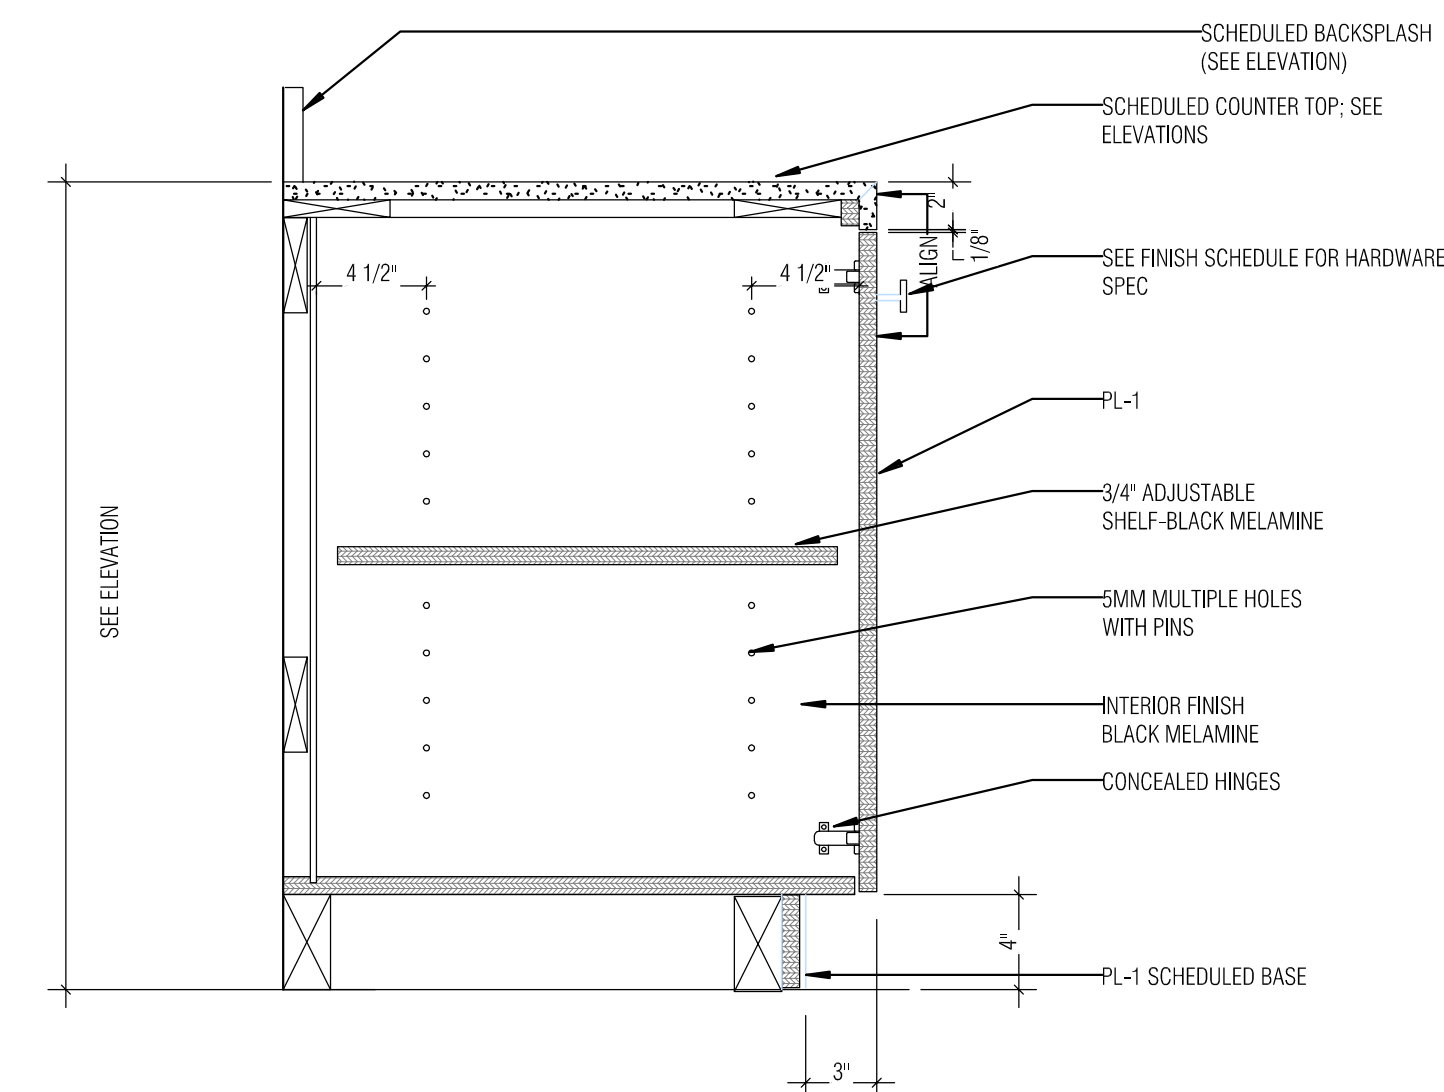


④ BASE CABINET WITH DOOR
 1 1/2" = 1'-0"

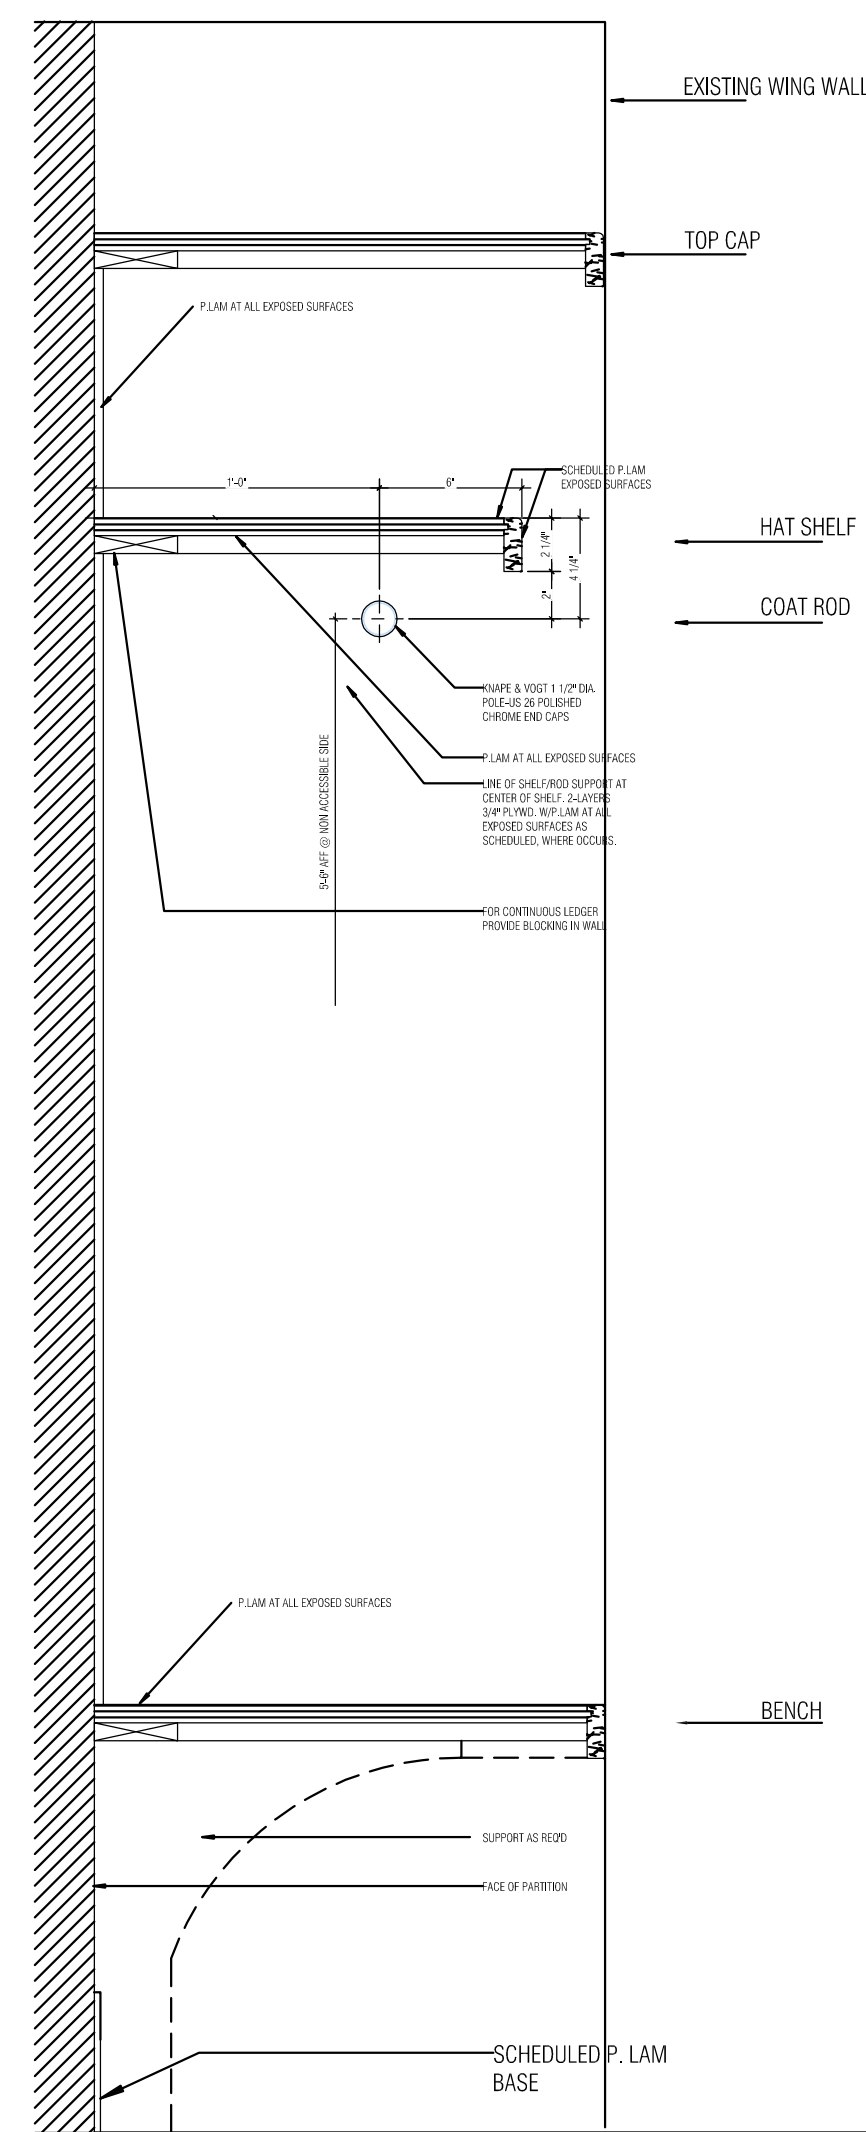

⑦ ADA SPLIT LEVEL COAT SHELF
 3" = 1'-0"

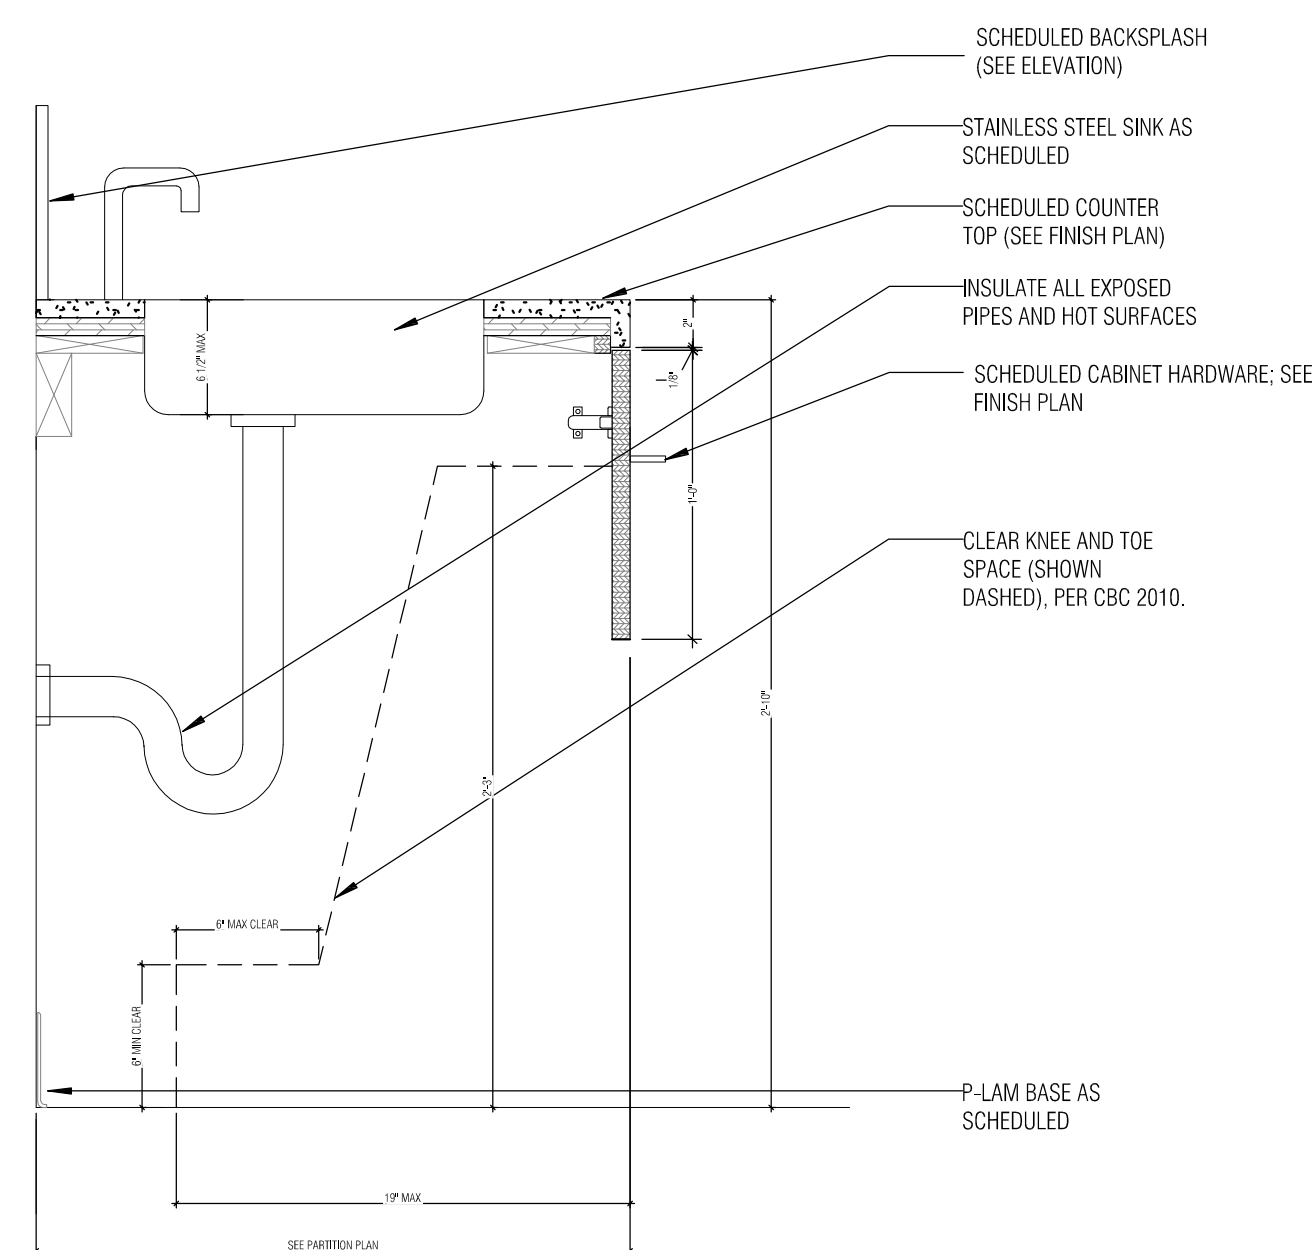

⑥ BASE CABINET WITH ACCESSIBLE SINK
 1 1/2" = 1'-0"

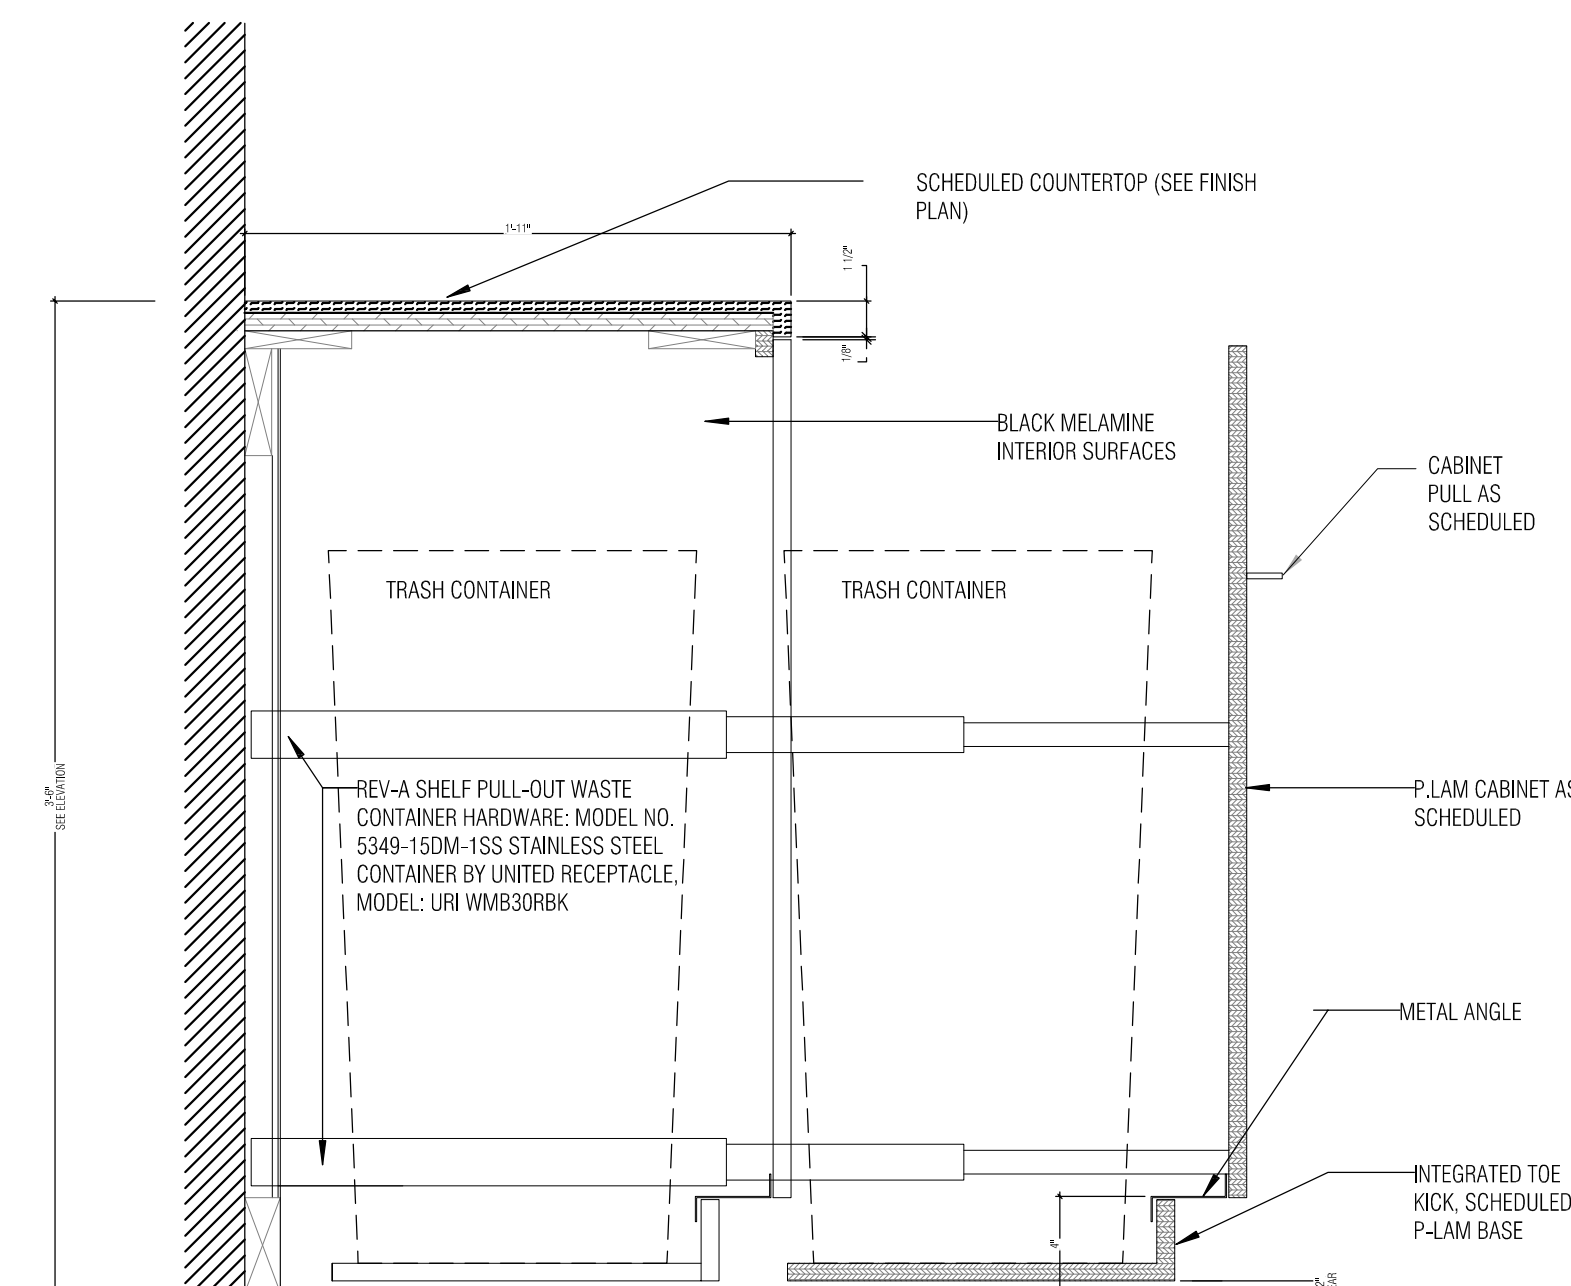

⑦ TRASH/RECYCLE CABINET AT ISLAND
 1 1/2" = 1'-0"

DOOR SCHEDULE:

DOOR 1: PAINT FRAME, REFINISH DOOR ON LOUNGE SIDE.

DOOR 2: PAINT FRAME, REFINISH DOOR ON LOUNGE SIDE.

DOOR 3: PAINT FRAME, REFINISH DOOR ON LOUNGE SIDE.