


Revisions

ISSUED FOR PERMIT		09.15.16	
NO.	ISSUE DATE	NO.	ISSUE DATE
Sheet Information			
Date	September 15, 2016		
Job Number	1521XX.XXX		
Drawn	Author		
Checked	JPK		
Approved	Approver		
Title			

**LEVEL 06
OVERALL PLAN**

Sheet
A02-06

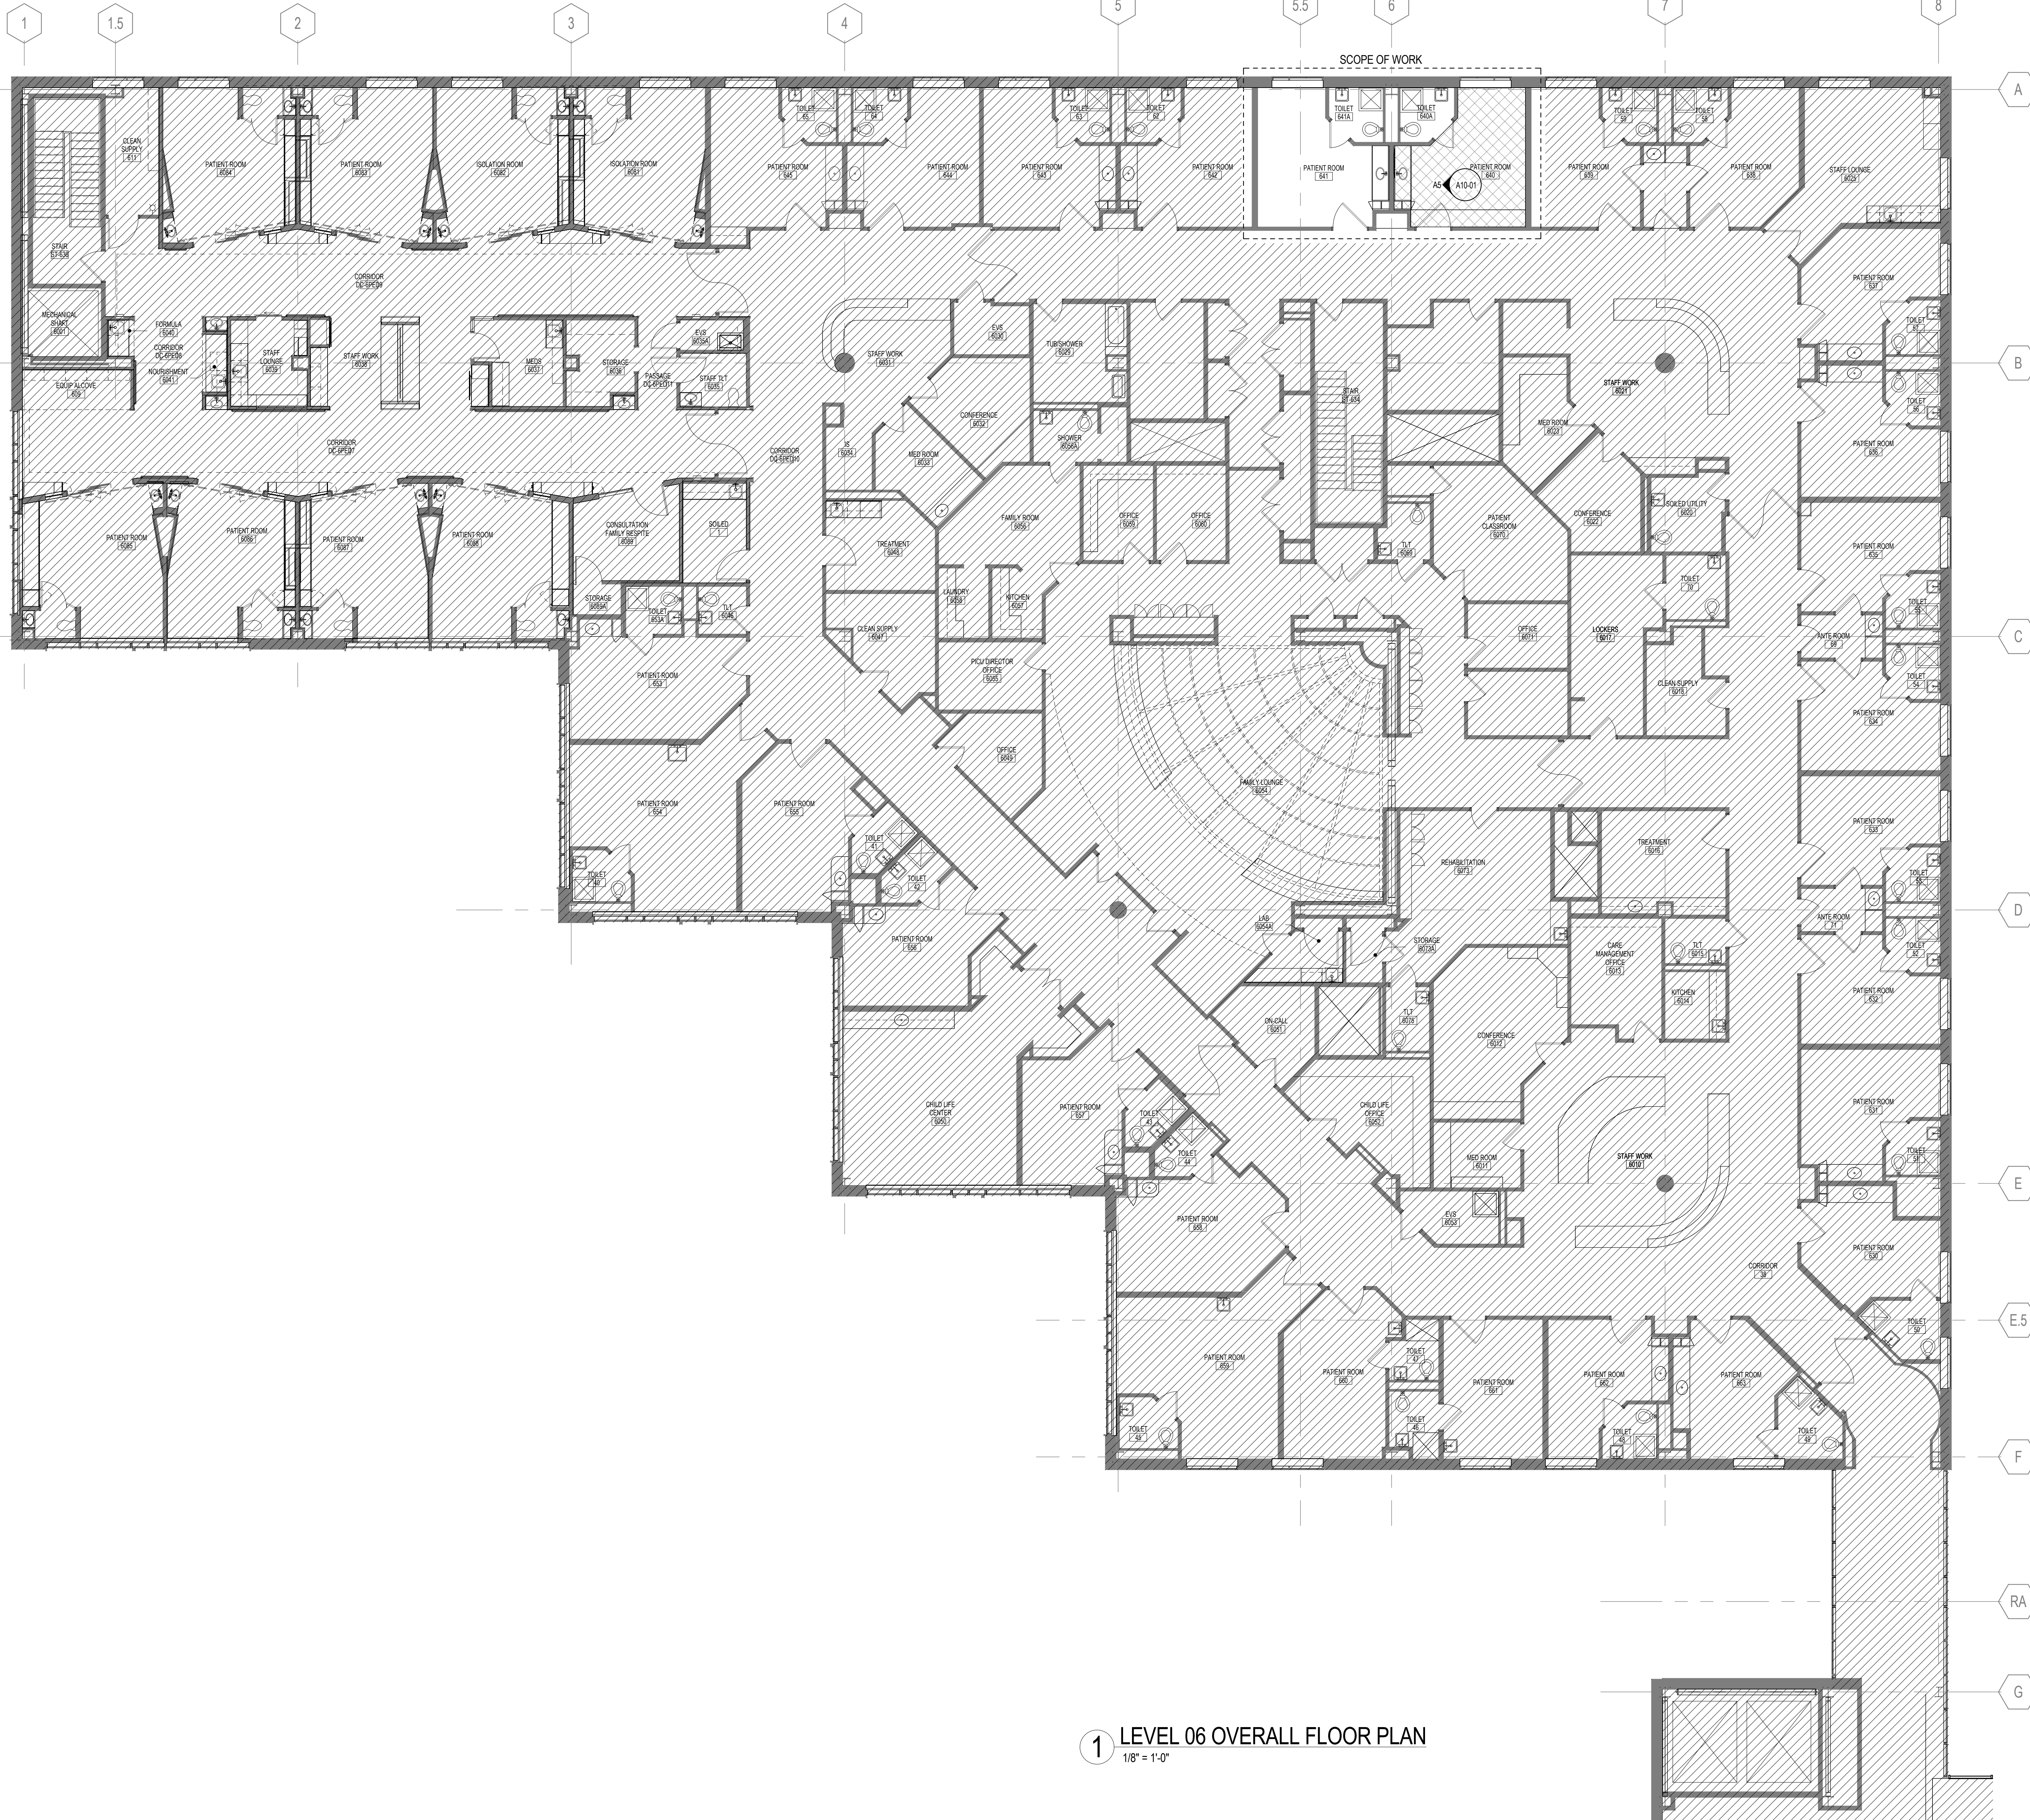

1 LEVEL 06 OVERALL FLOOR PLAN
1/8" = 1'-0"