


Revisions

ISSUED FOR PERMIT		09.15.16	
NO.	ISSUE DATE	NO.	ISSUE DATE
Sheet Information			
Date	September 15, 2016	Author	
Job Number	1521XXX.XXX	Checked	sc
Drawn		Approved	
Title			


**PATIENT ROOM
ENLARGED PLAN,
RCP, ELEVATIONS**

Sheet


A10-01

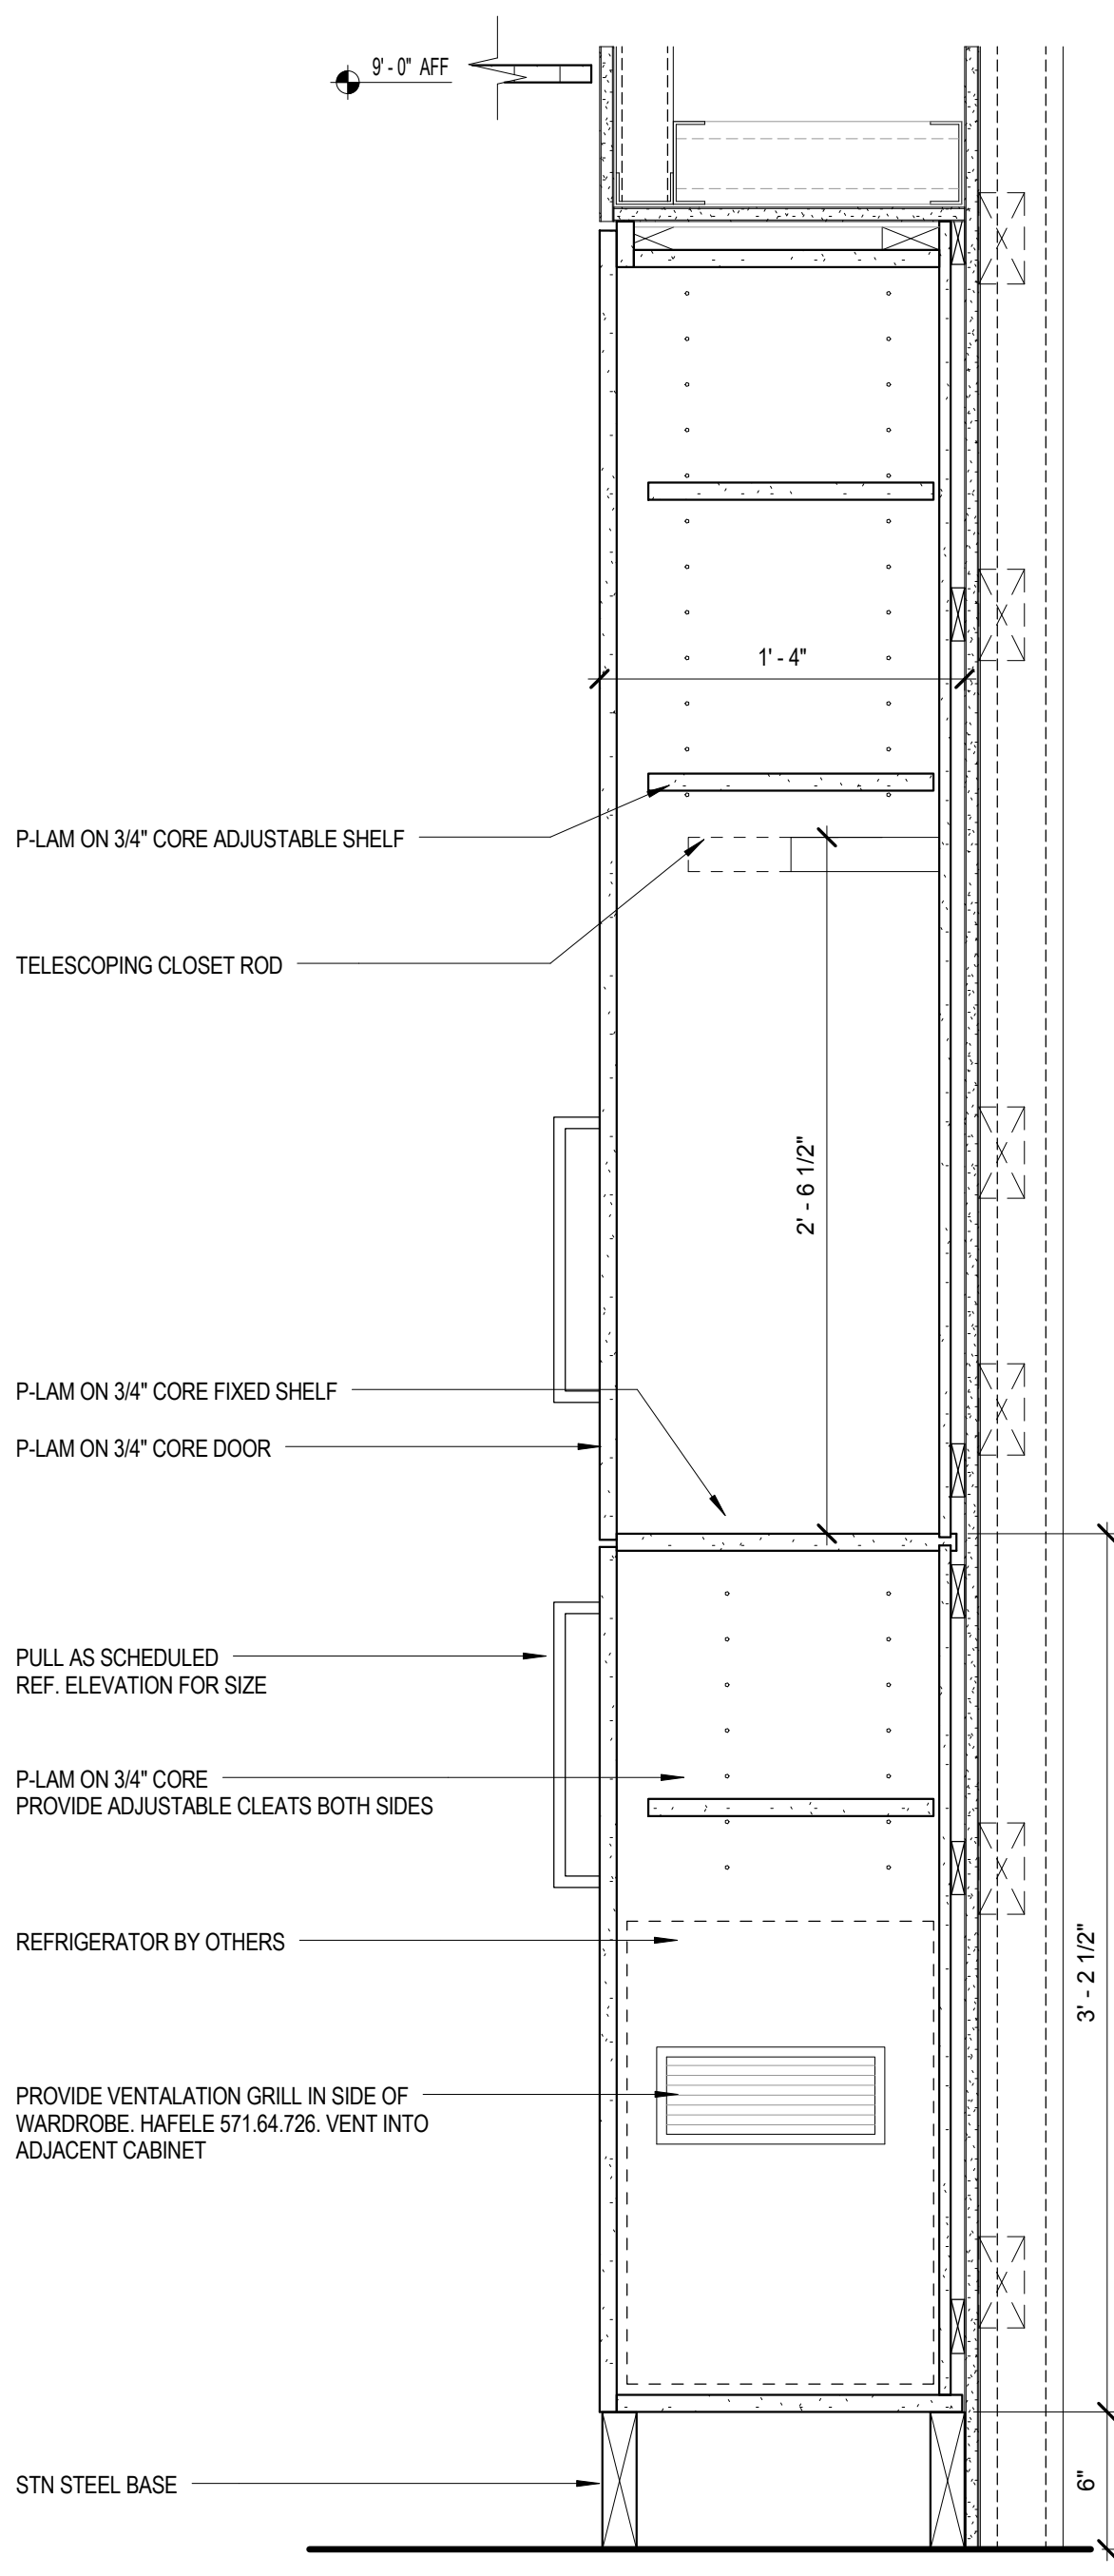


1 PATIENT ROOM WARDROBE
1 1/2" = 1'-0"

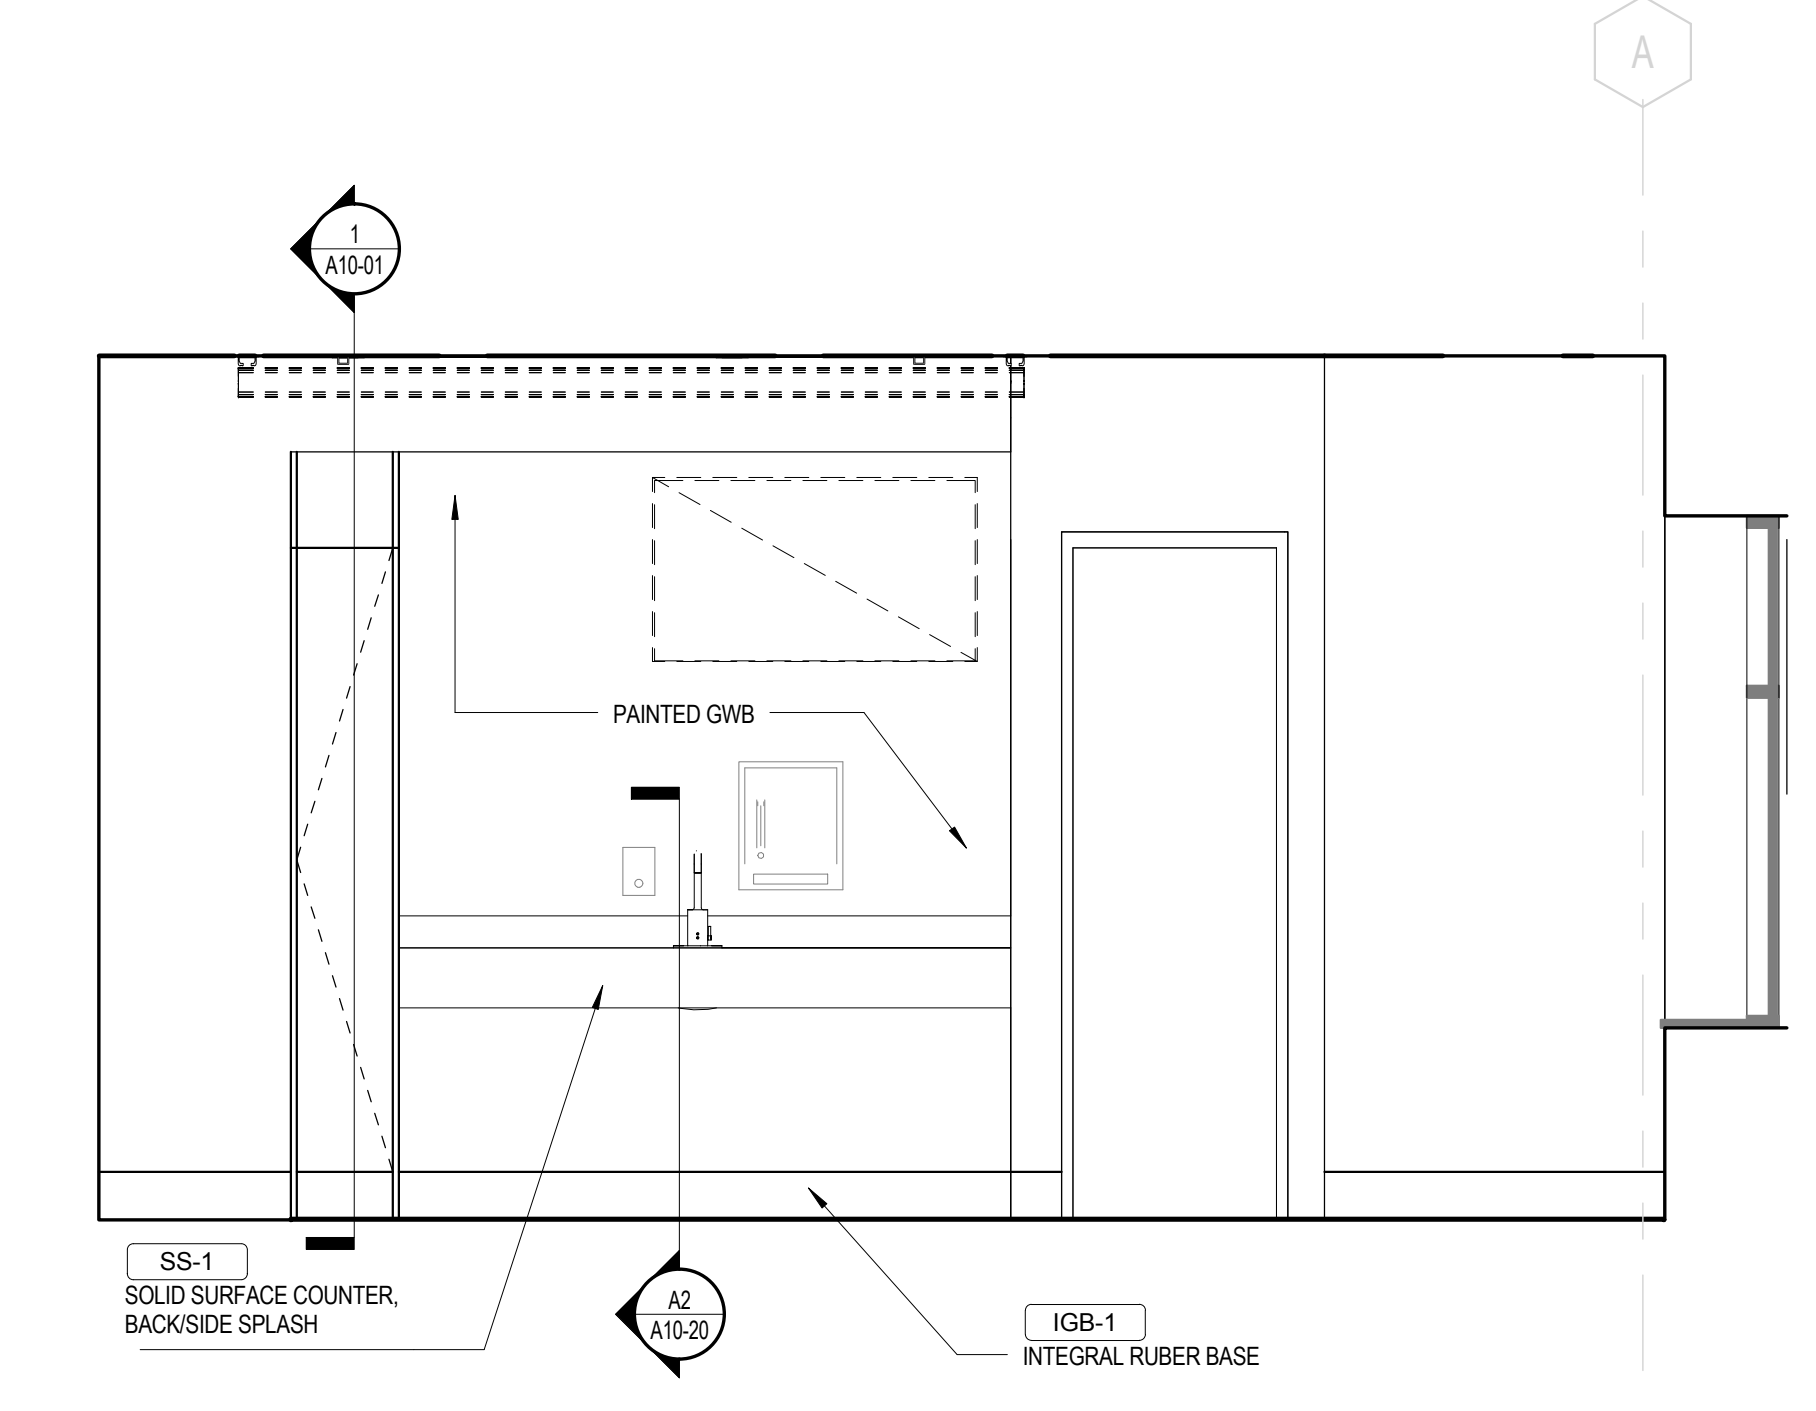

A5 ELEVATION - FOOTWALL
1/2" = 1'-0"

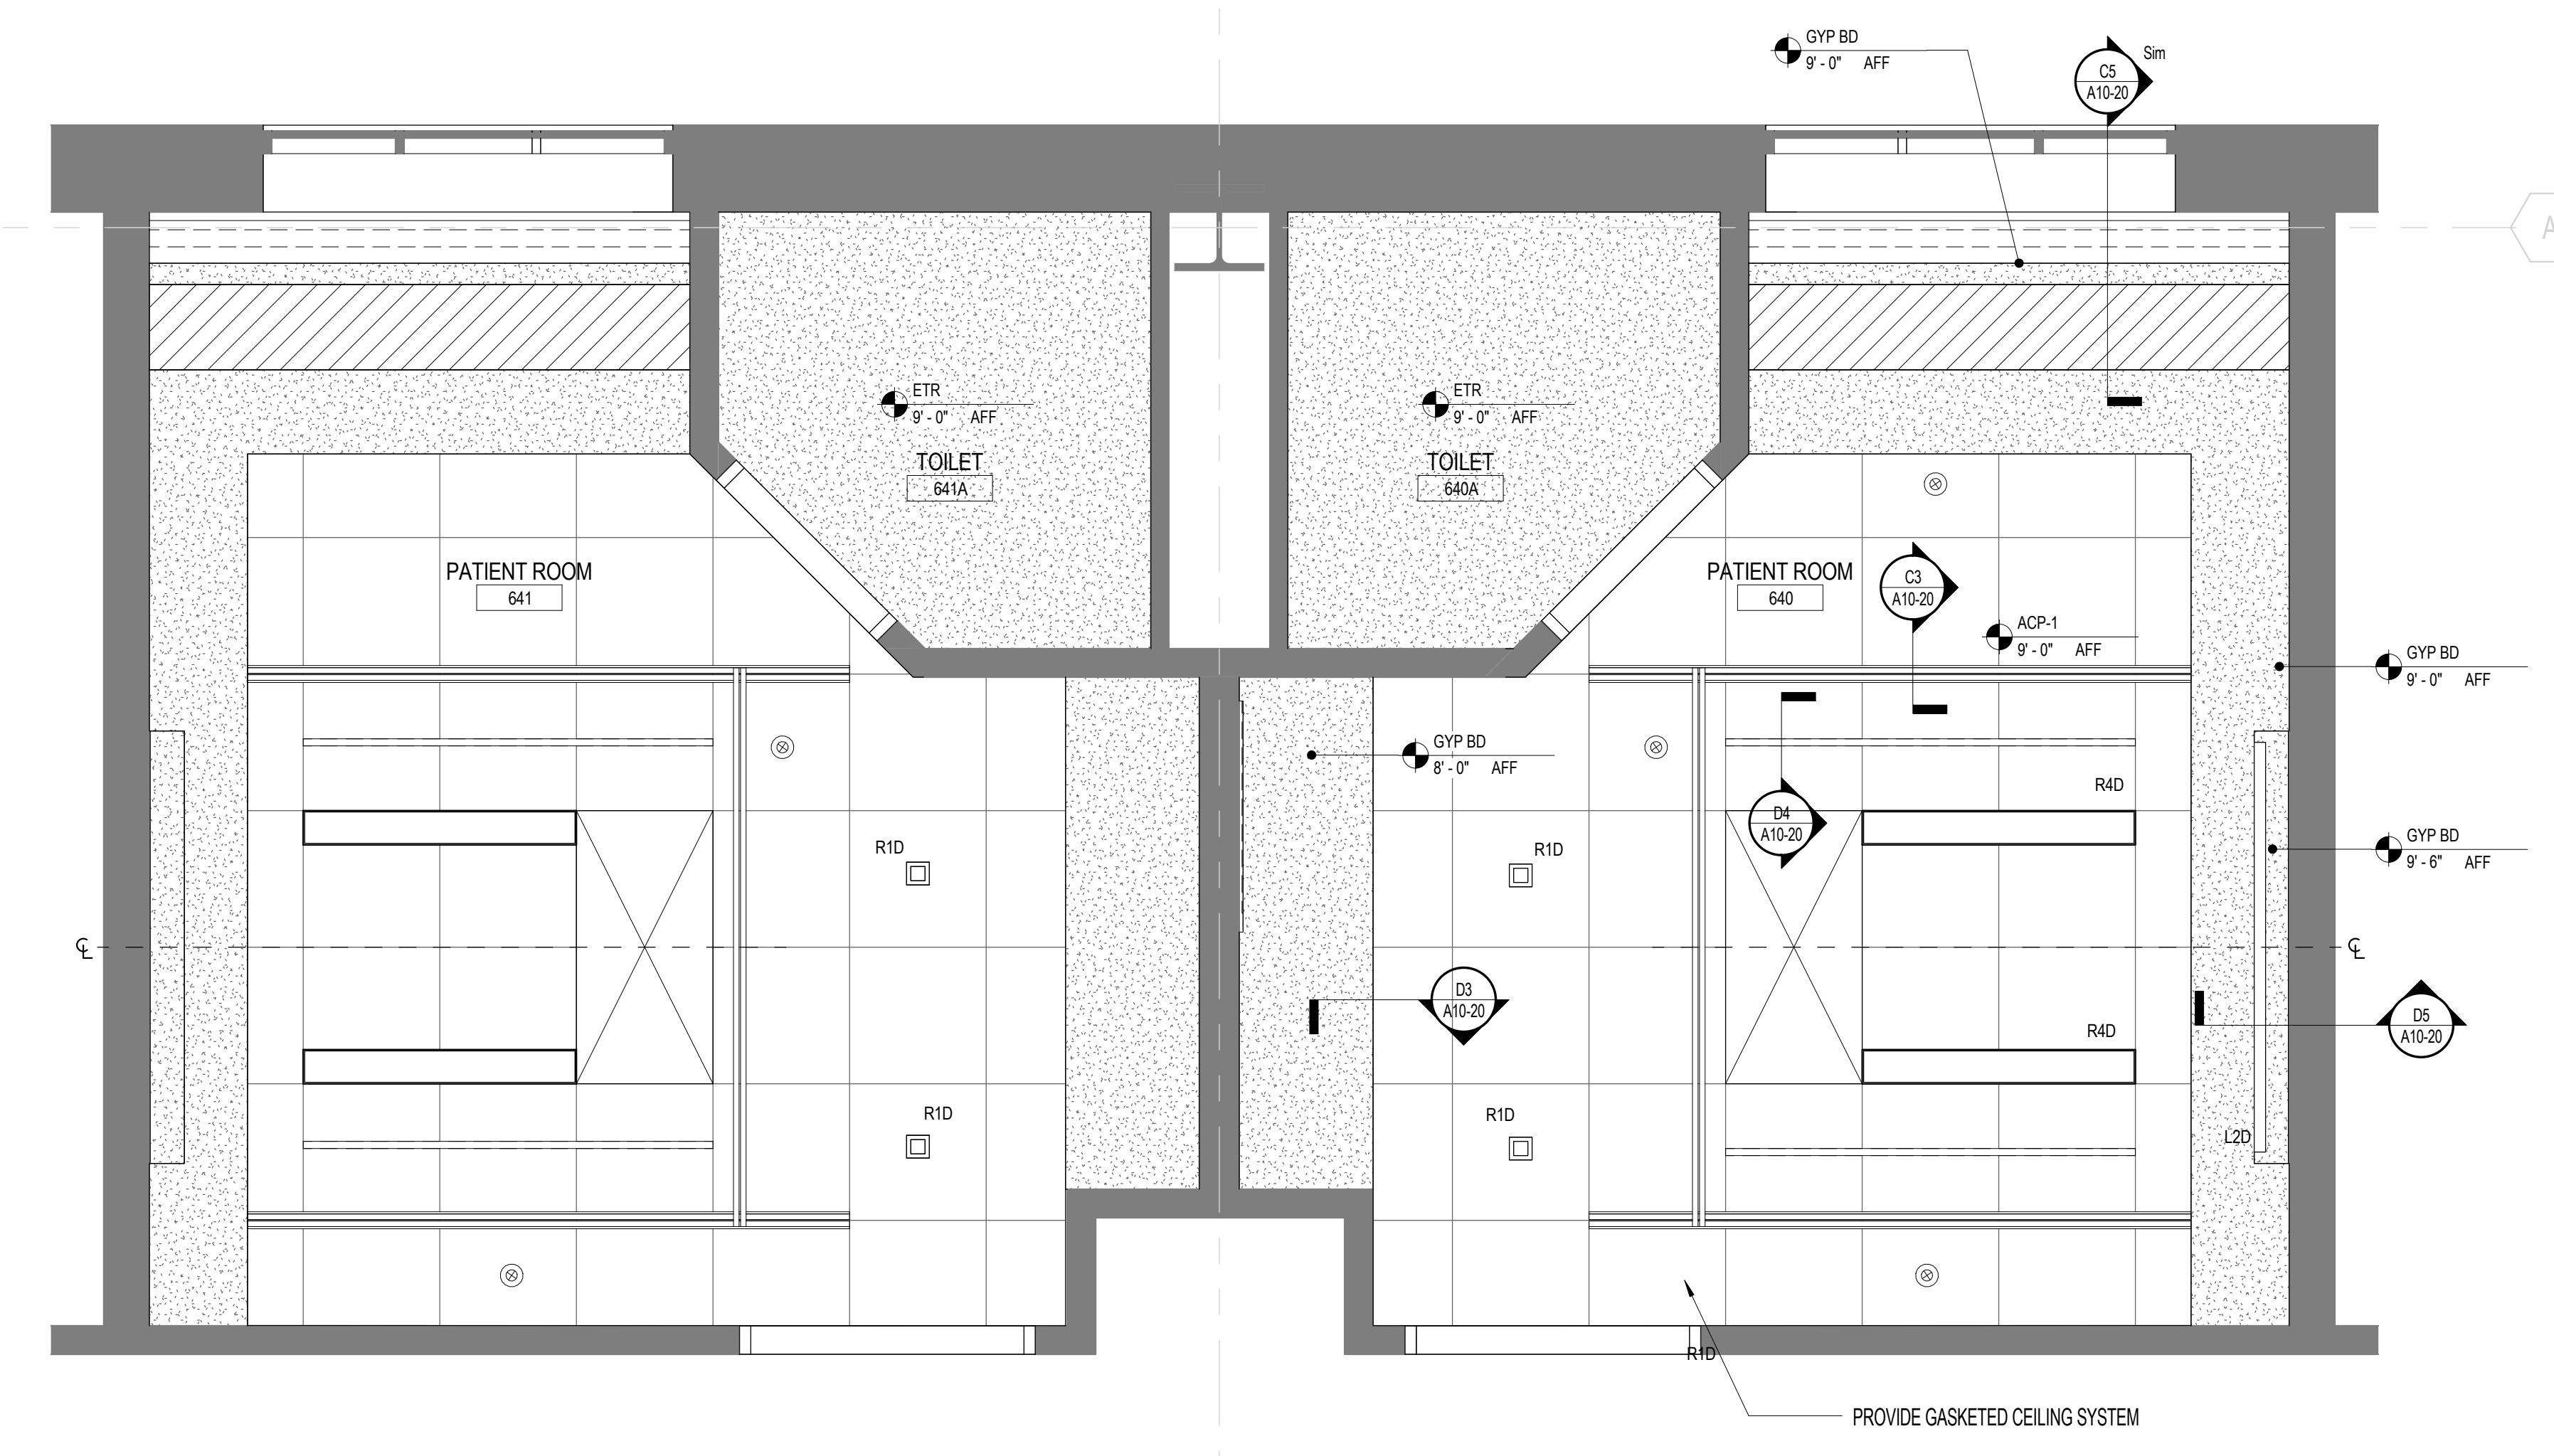

C3 PATIENT ROOM - RCP
1/2" = 1'-0"

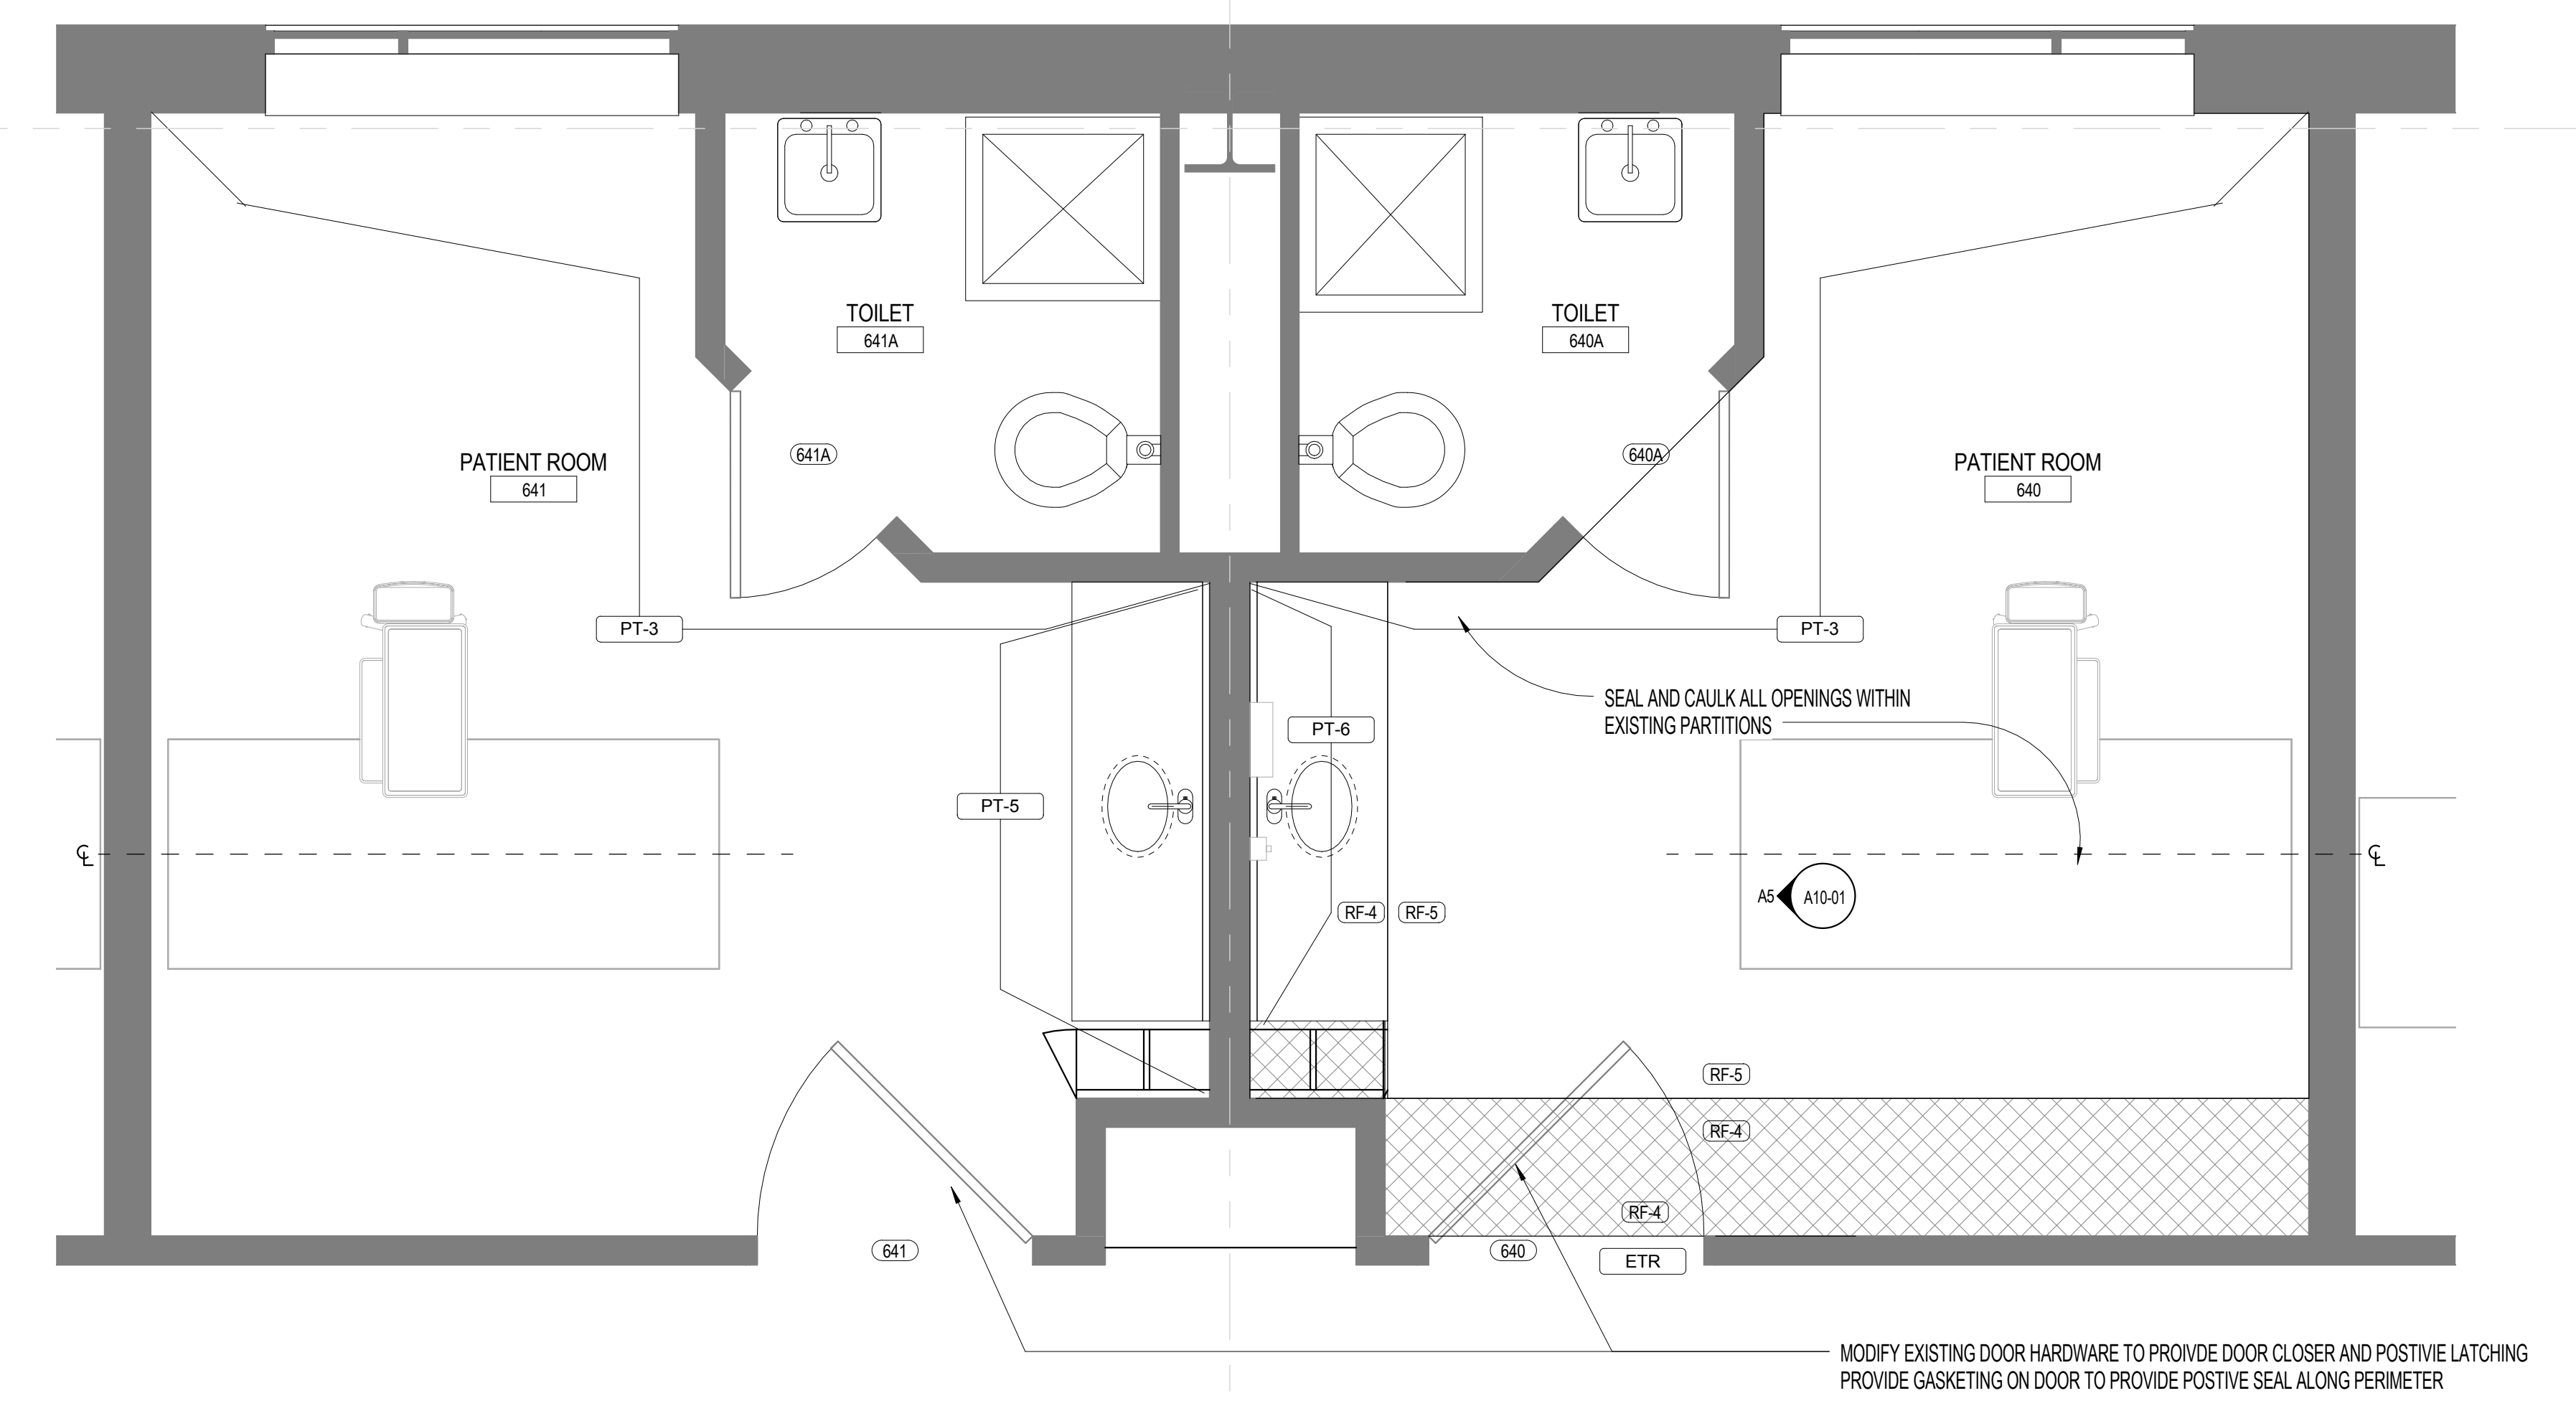

A3 PICU PATIENT ROOM - ENLARGED FLOOR PLAN
1/2" = 1'-0"