

PERKINS + WILL

225 Franklin Street, Suite 1100
Boston, MA 02110
t 617.478.0300
f 617.478.0321
www.perkinswill.com

MGB1 TRANSFER CENTER RENOVATION


22 Bramhall Street
Portland, Maine 04102



MAINE MEDICAL CENTER

22 Bramhall Street
Portland, Maine 04102

ISSUED FOR PERMIT

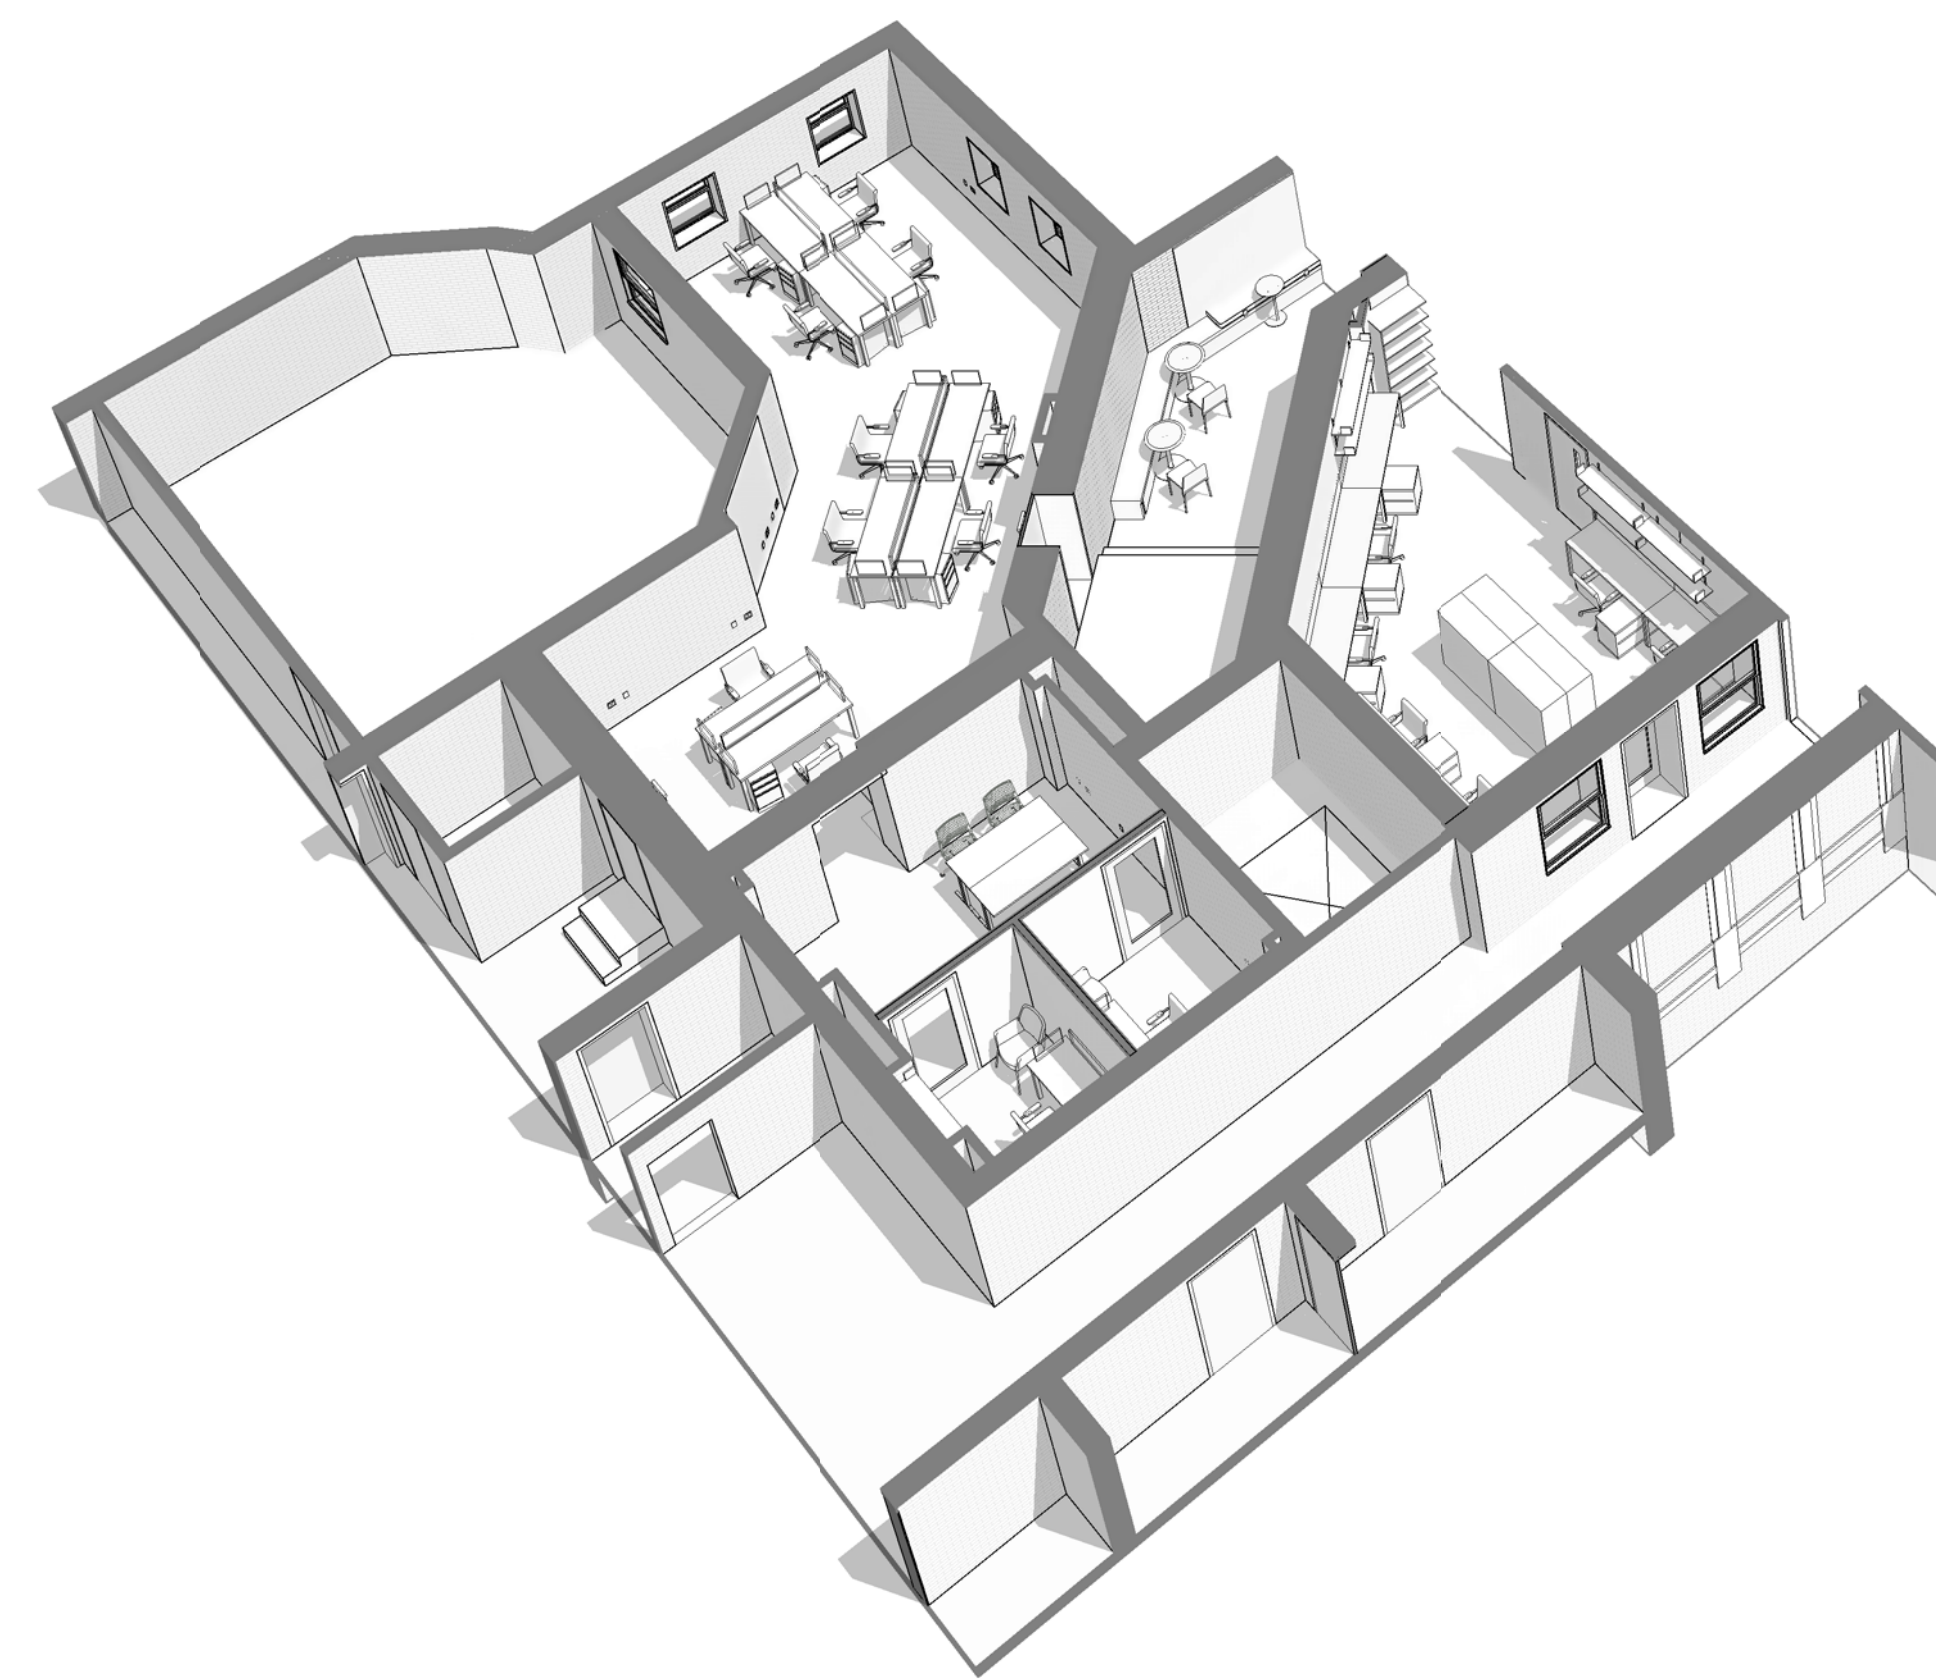

DRAWING INDEX		ISSUED FOR BID 05.02.2016	
SHEET NUMBER	SHEET NAME	ADDENDUM 1 05.09.2016	AS1 001 - 06.29.2016
01 GENERAL			
G00-00	COVER SHEET		
G01-01	CODE COMPLIANCE PLAN		
05 ARCHITECTURAL			
A00-00	ARCHITECTURAL GENERAL NOTES, SYMBOLS AND ABBREVIATIONS		
A10-10	DEMOLITION AND NEW WORK PLAN		
A11-10	REFLECTED CEILING PLAN		
A13-10	FURNITURE AND INTERIOR FINISH PLAN		

