




2 FLOOR PLAN
 A1.1/A1.1 0 6'-0" SCALE: 3/16" = 1'-0"

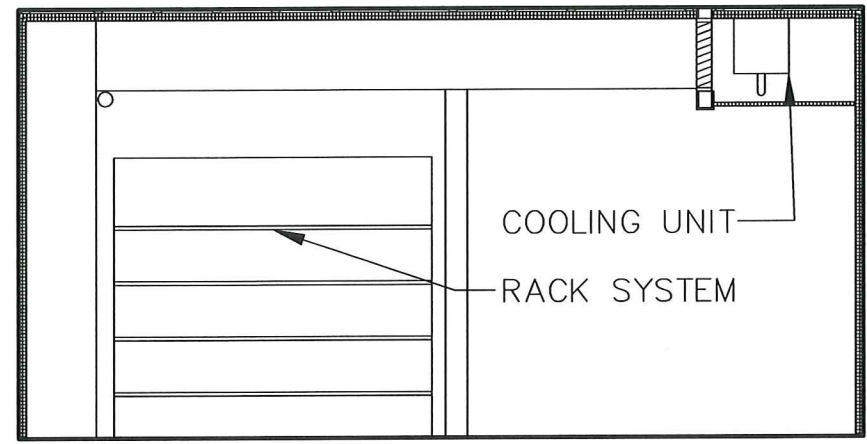


3 INTERIOR ELEVATION
 A1.1/A1.1 0 4'-0" SCALE: 1/4" = 1'-0"

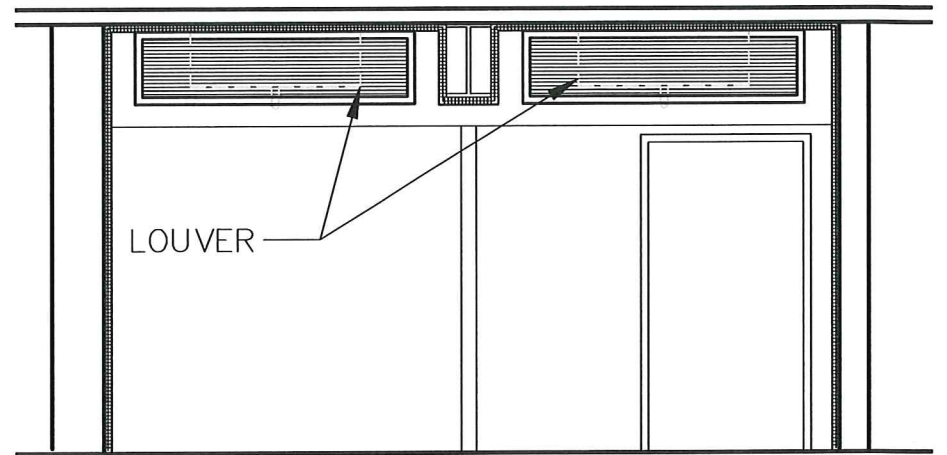

4 INTERIOR ELEVATION
 A1.1/A1.1 0 4'-0" SCALE: 1/4" = 1'-0"

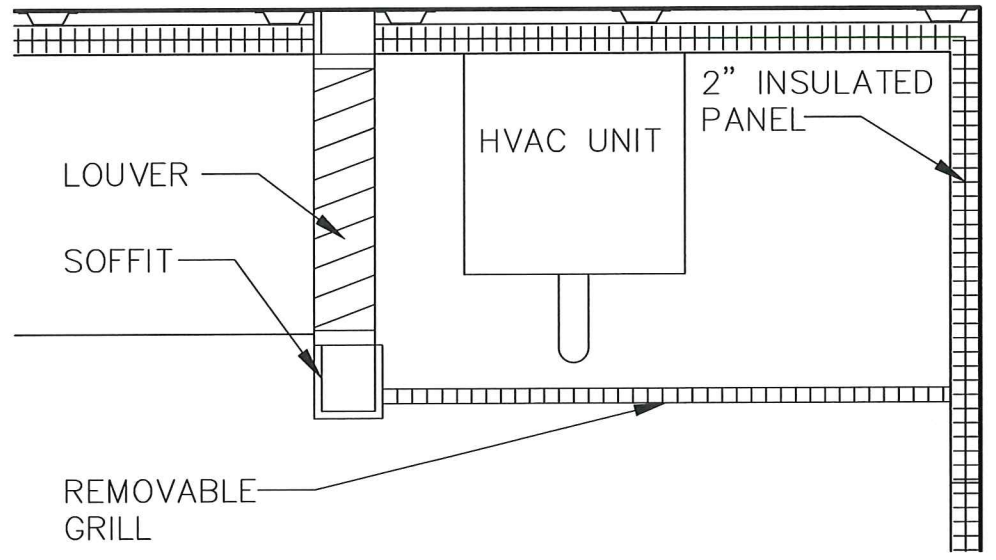

1 DETAIL
 A1.1/A1.1 0 1'-0" SCALE: 1" = 1'-0"

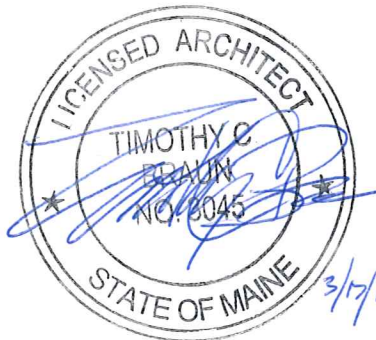

Facilities Development
 22 Bramhall Street
 Portland, ME 04102
 (207) 662-2013
 Fax (207) 662-6195

MORGUE RENOVATION
 ANNEX C, Ground Floor
 Bramhall Campus

No	Revision	Date

Date 12/7/16
 Project # C140177452
 Drawn By TCB
 Checked By TCB

Title
FLOOR PLAN ELEVATIONS AND DETAILS

Sheet
A1.1