

© 2017 RYAN SENATORE ARCHITECTURE

MMC - LOBBY COFFEE BAR DESIGN
 22 BRAMHALL STREET
 PORTLAND, ME 04102



RYAN SENATORE ARCHITECTURE
 565 CONGRESS STREET
 PORTLAND, MAINE 04101
 207-650-6414
 senatorearchitecture.com

CONSULTANTS:

REVISIONS:

DATE: JUNE 22, 2017

PROJECT No. 1709

DRAWN BY: JPF


CHECKED BY: RJS

SCALE: AS NOTED

SHEET TITLE:

FLOOR PLAN

A1-0

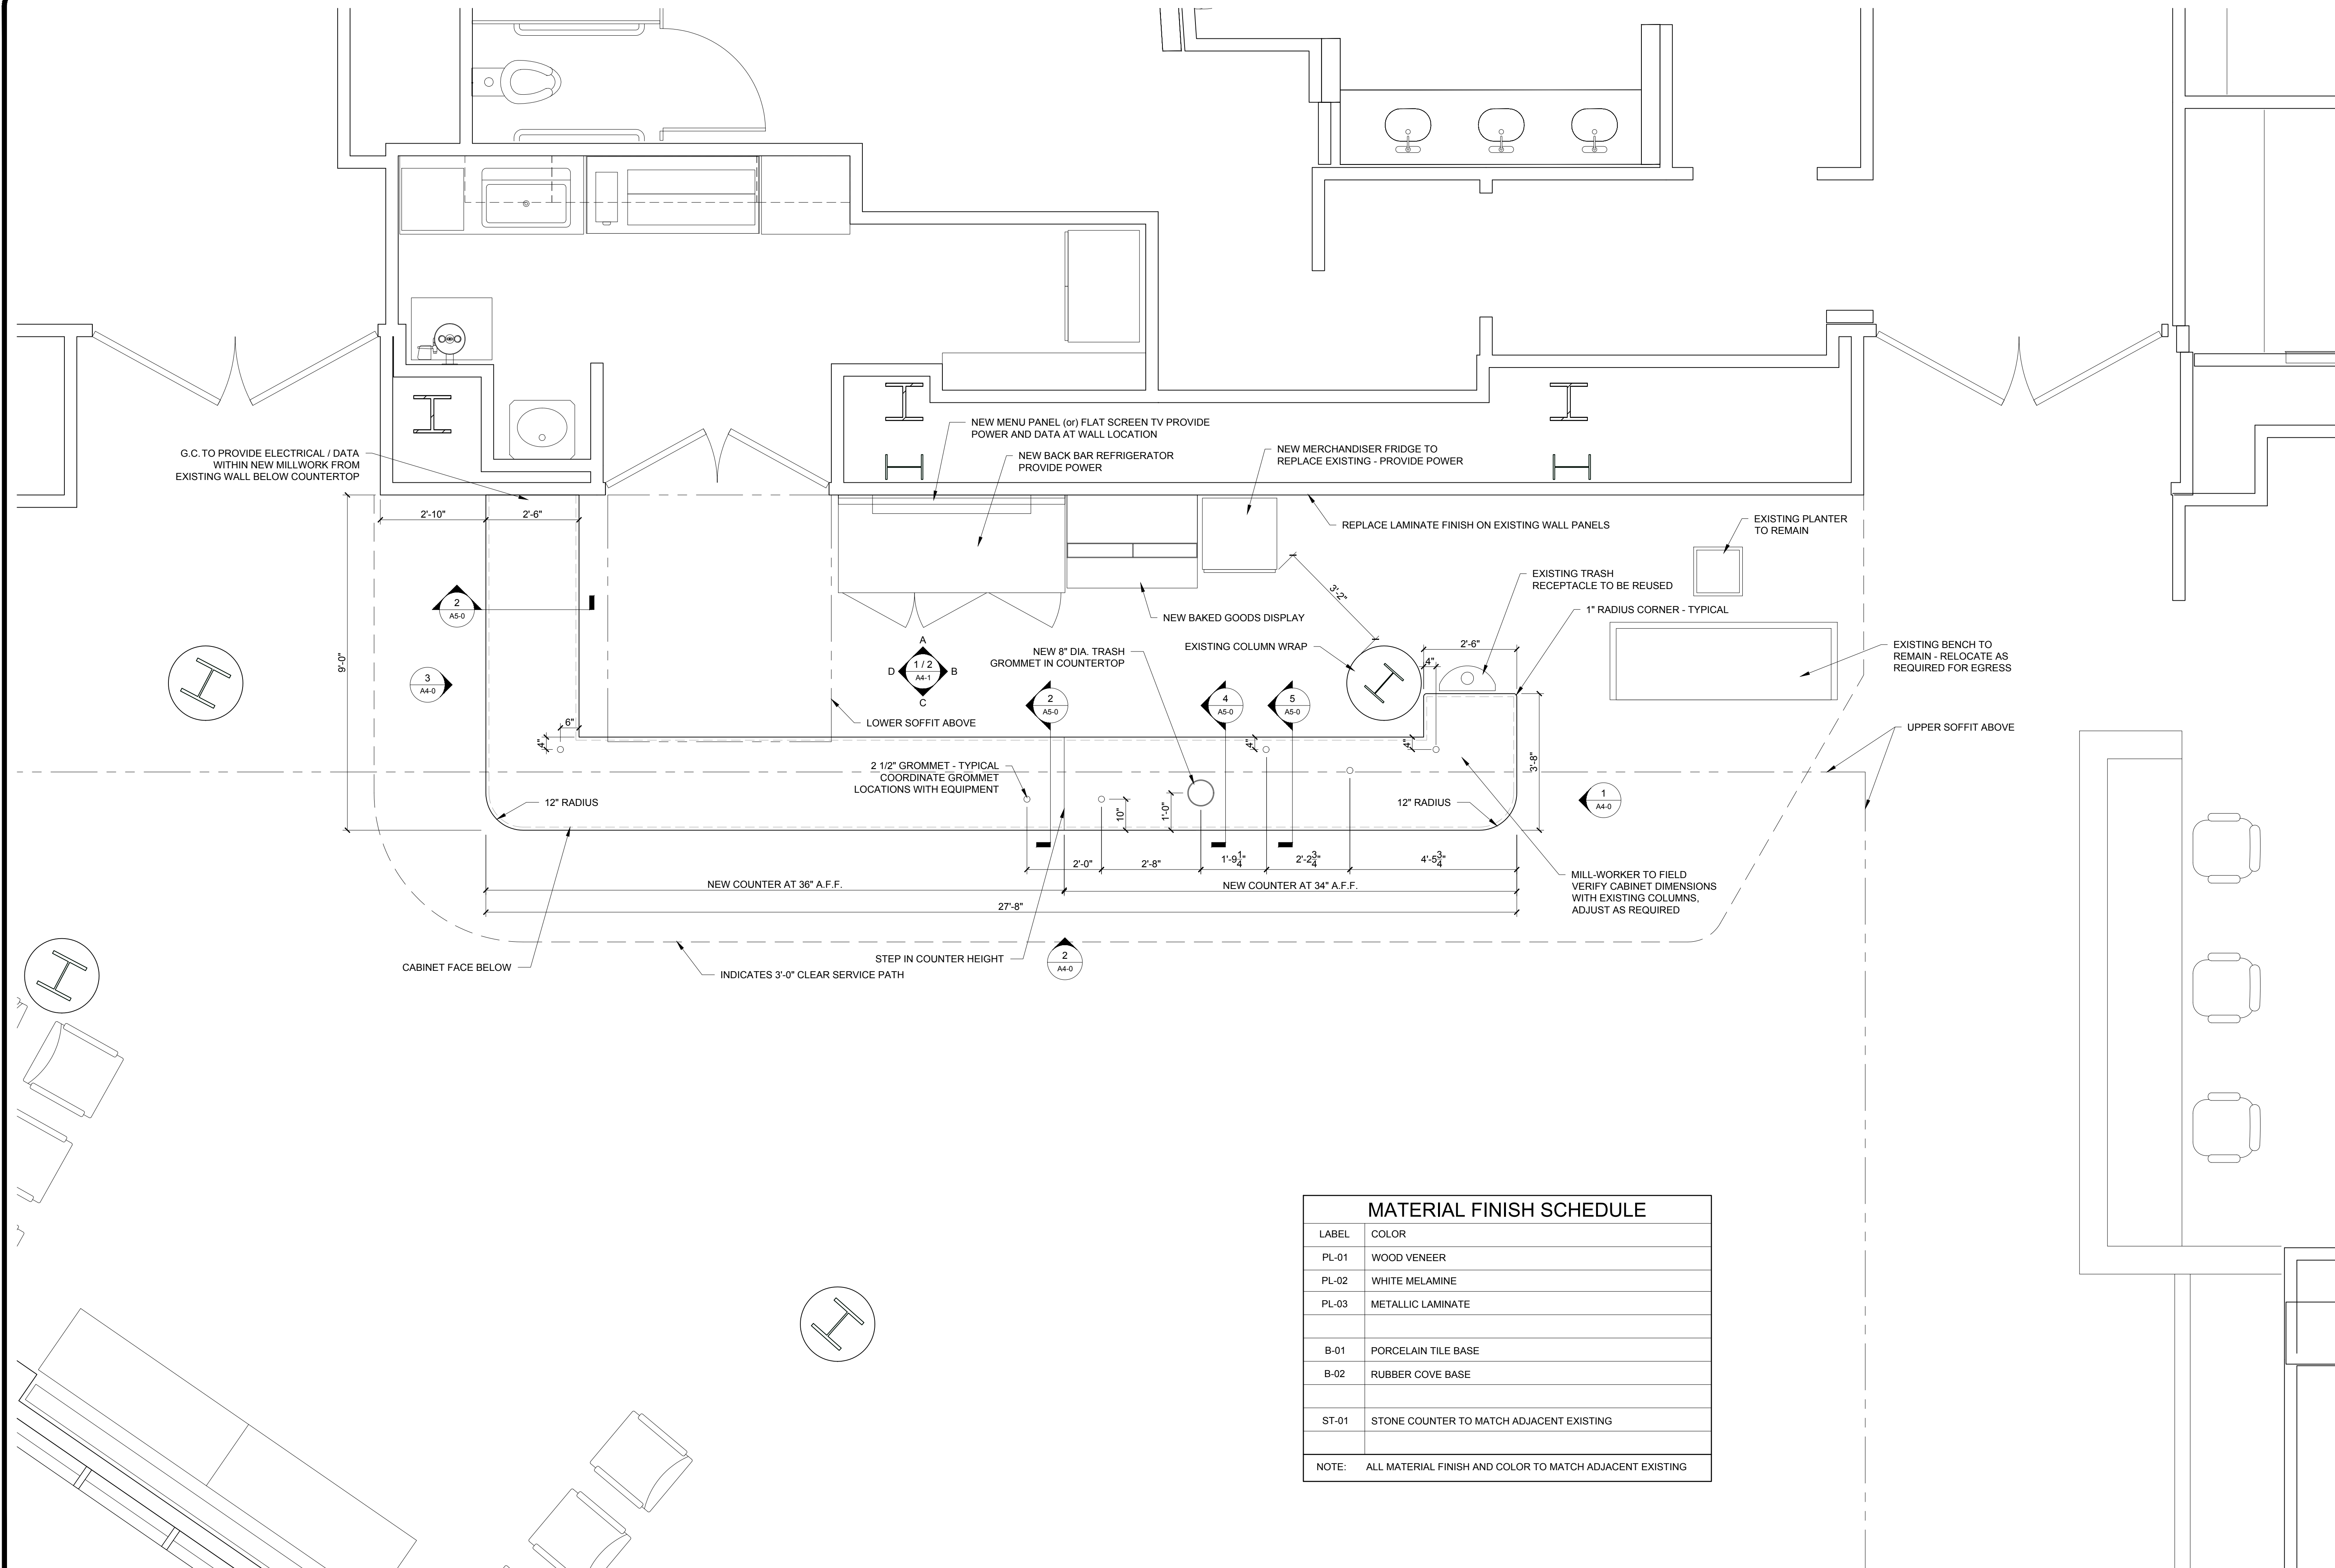

| MATERIAL FINISH SCHEDULE | |
|--|--|
| LABEL | COLOR |
| PL-01 | WOOD VENEER |
| PL-02 | WHITE MELAMINE |
| PL-03 | METALLIC LAMINATE |
| B-01 | PORCELAIN TILE BASE |
| B-02 | RUBBER COVE BASE |
| ST-01 | STONE COUNTER TO MATCH ADJACENT EXISTING |
| NOTE: ALL MATERIAL FINISH AND COLOR TO MATCH ADJACENT EXISTING | |

1 FLOOR PLAN
 1/2" = 1'-0"