




- 1 - GILMAN GARAGE
- 2 - CONGRESS STREET
- 3 - VISITOR GARAGE
- 4 - EAST TOWER
- 5 - CENTRAL UTILITY PLANT
- 6 - BEAN BUILDING
- 7 - RICHARDS BUILDING
- 8 - MAINE GENERAL BUILDING

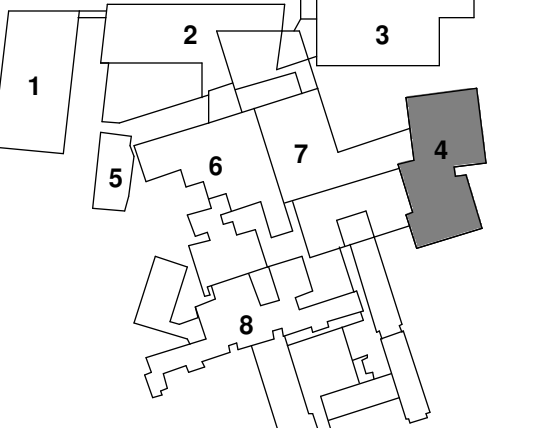

NO	ISSUE	DATE
Job Number	152181.000	
Drawn	TEAM	
Checked		
Approved	JK	

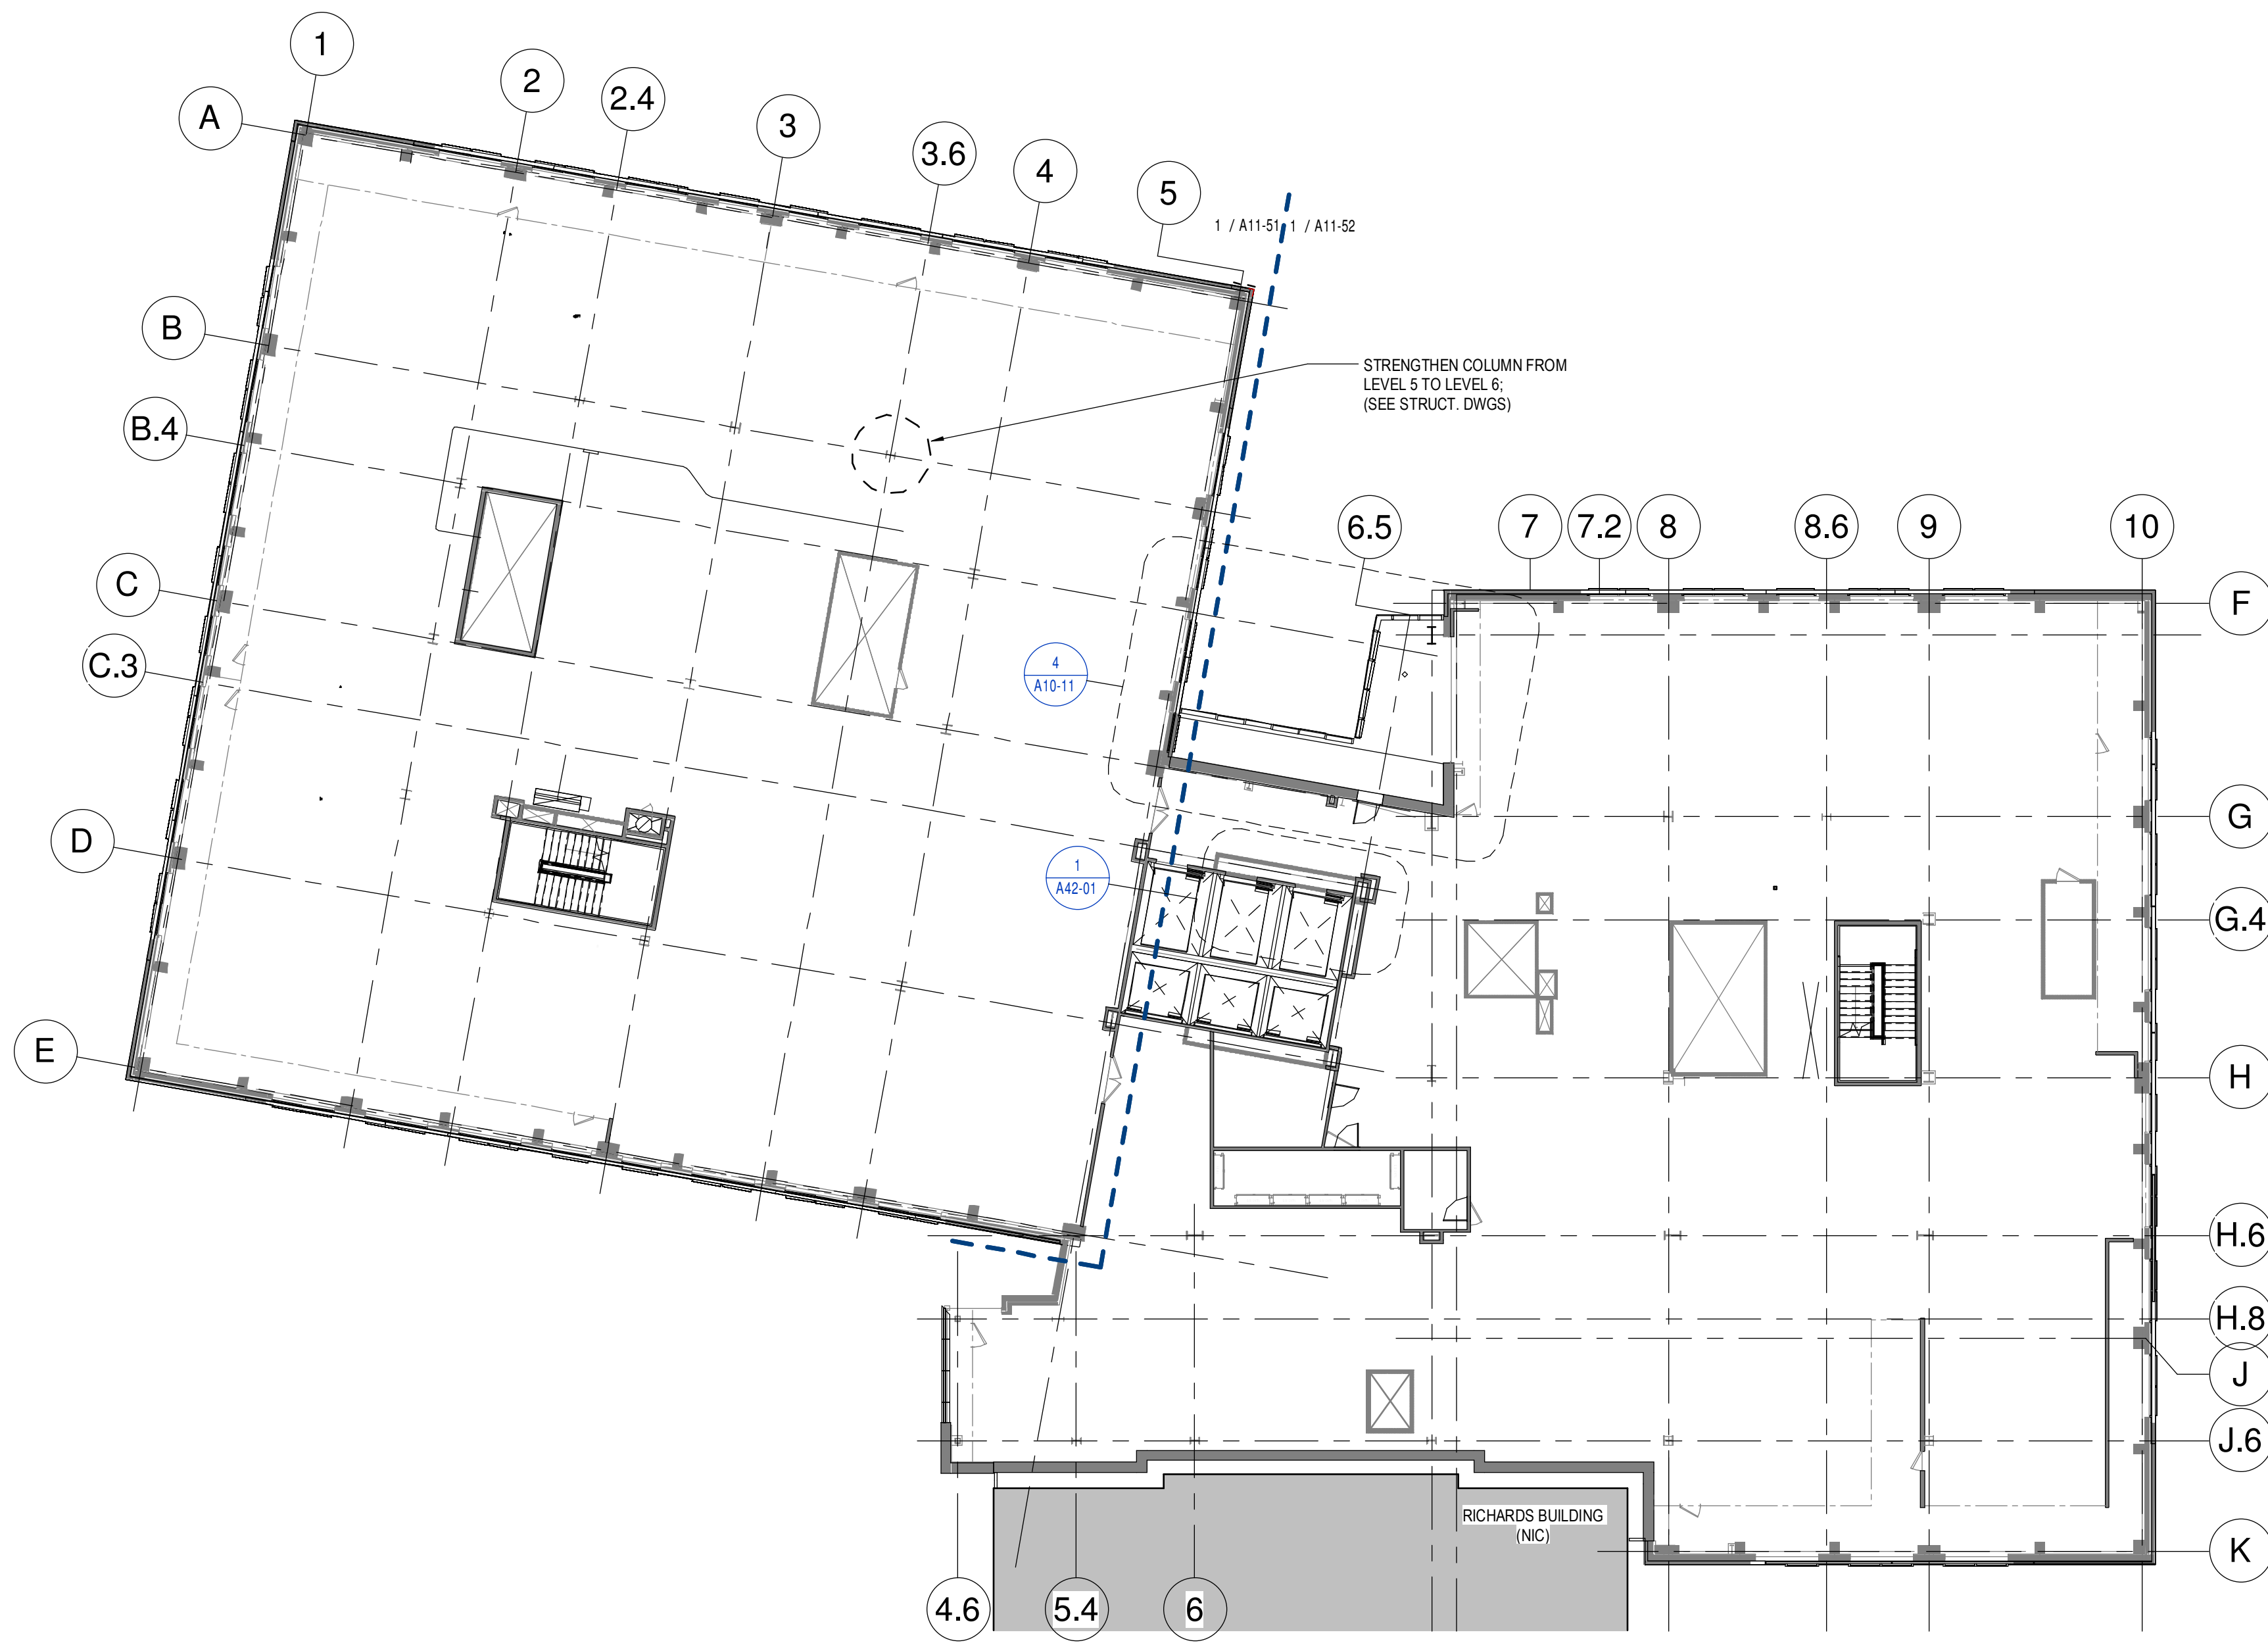

4 LEVEL 5 OVERALL PLAN
1/16" = 1'-0"

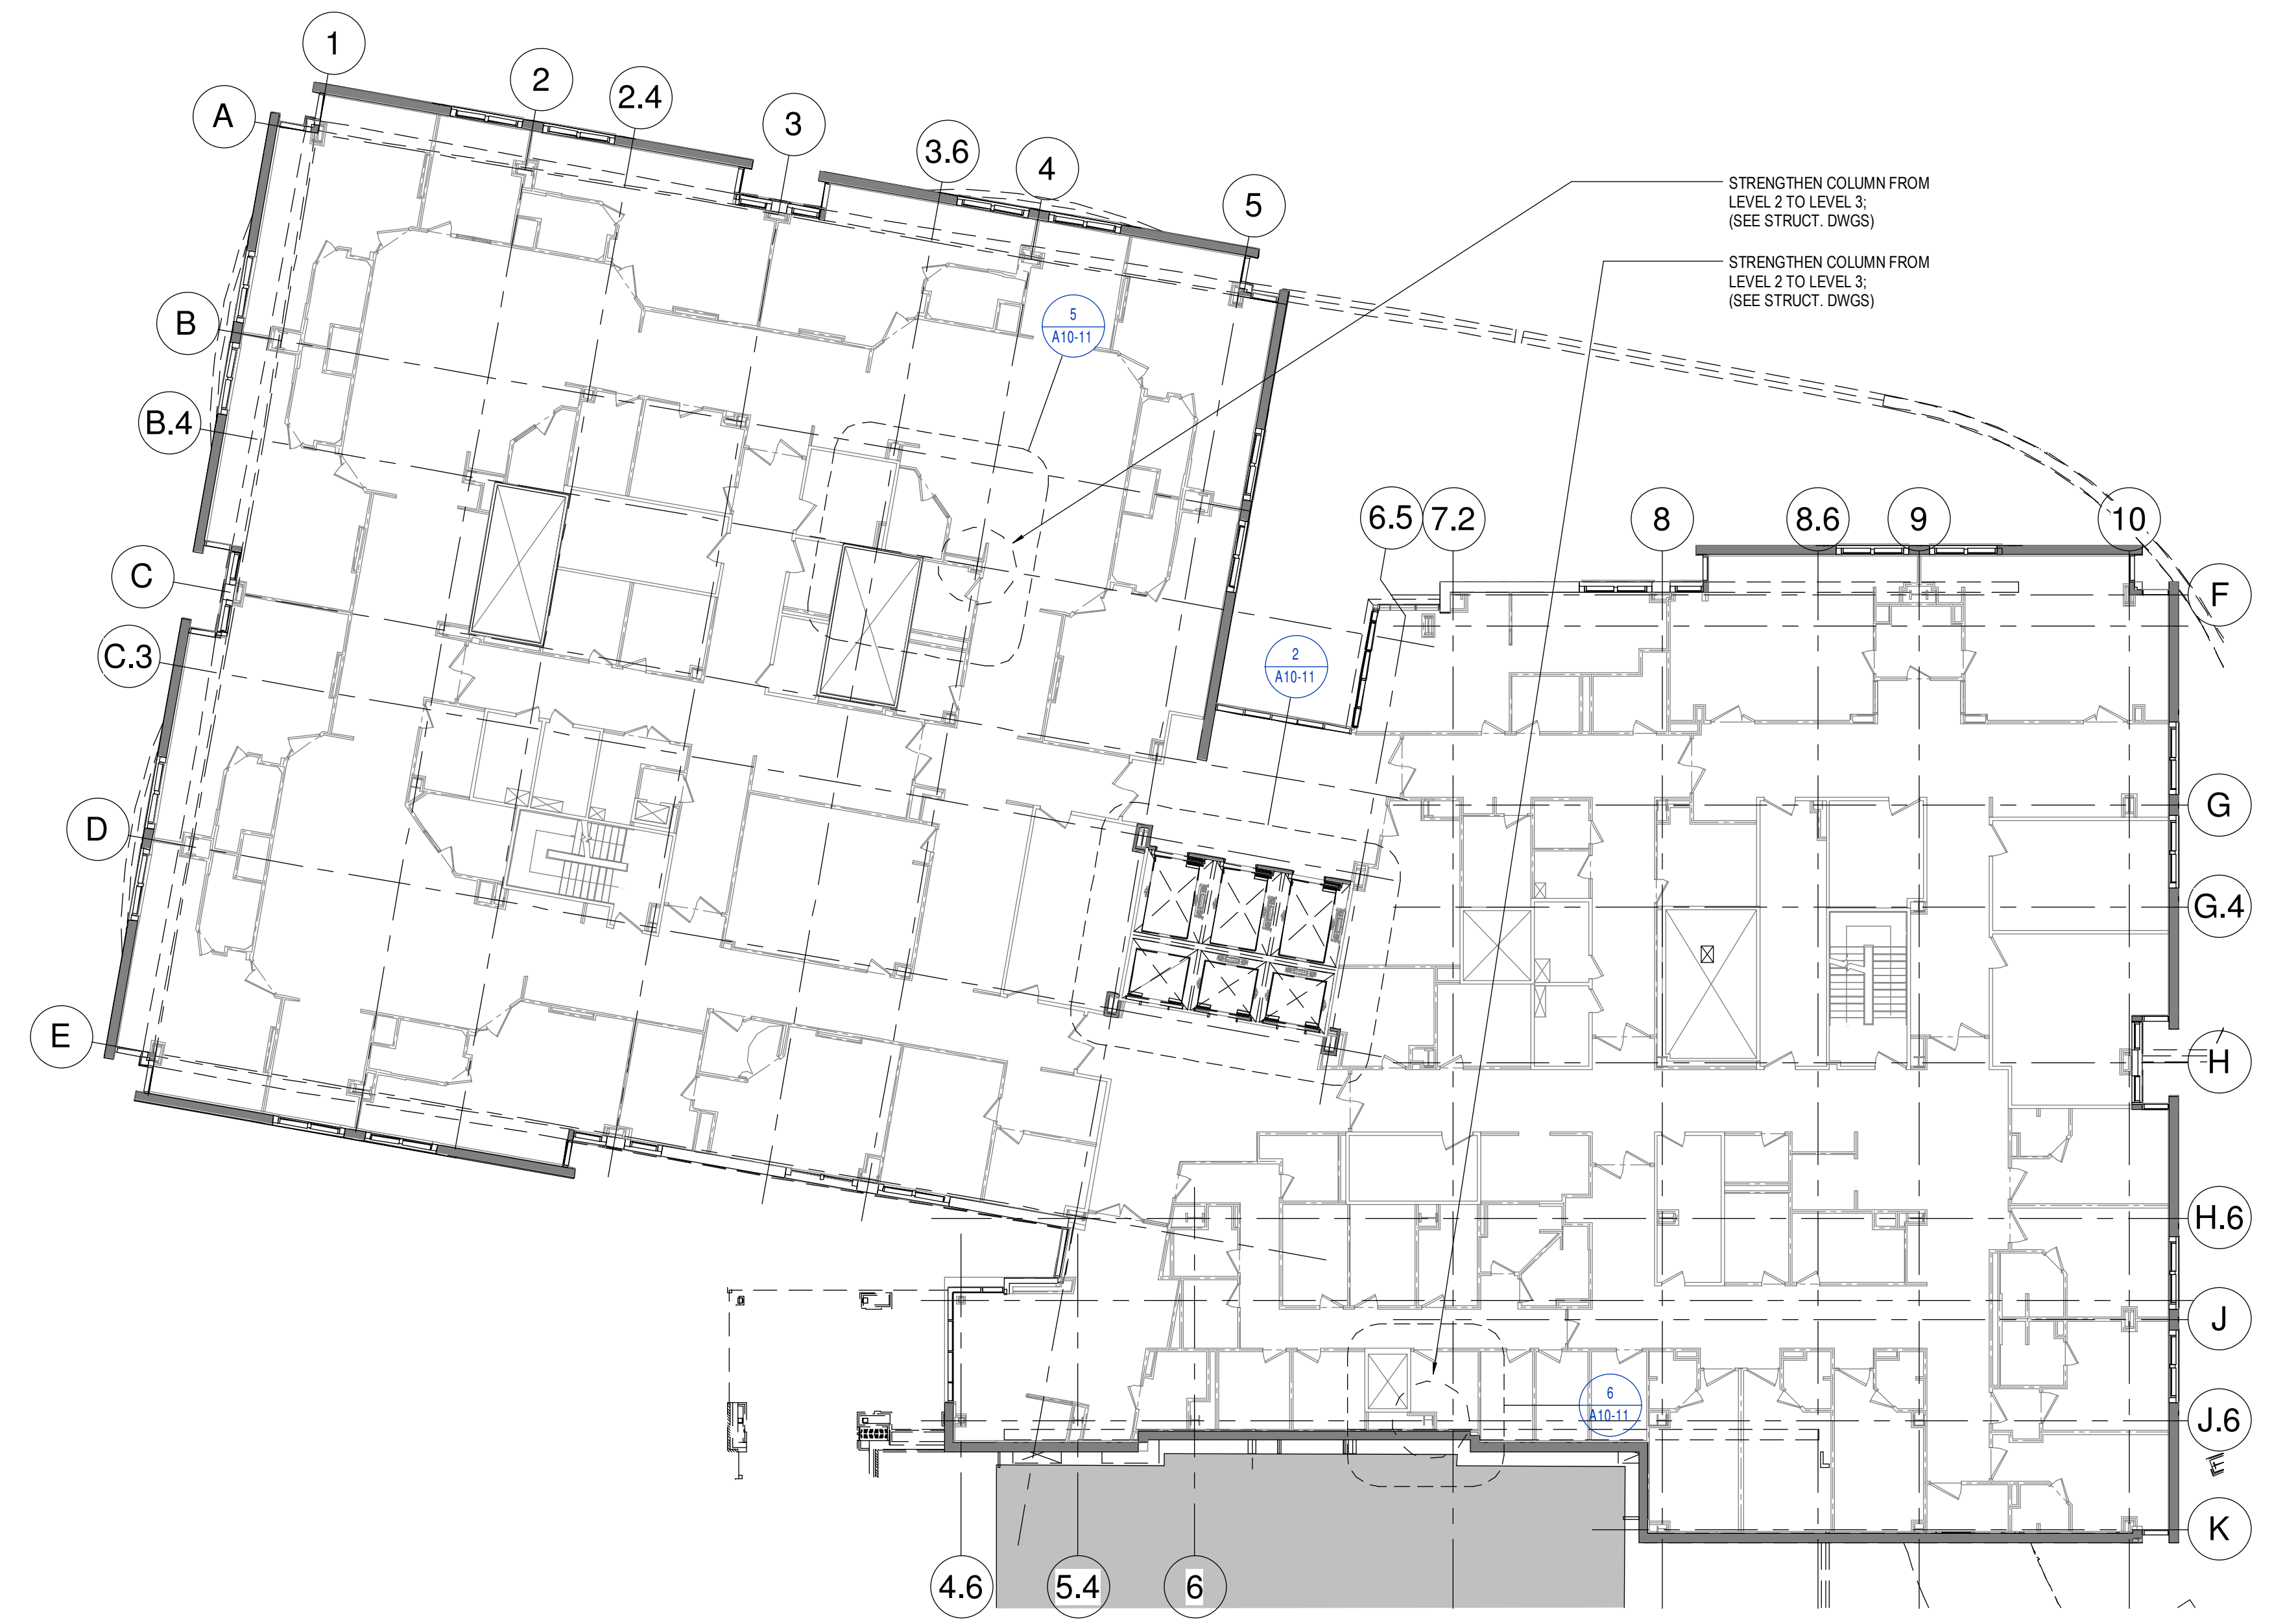

2 LEVEL 2 OVERALL PLAN (LEVELS 3 & 4 SIM)
1/16" = 1'-0"



3 LEVEL 4 OVERALL PLAN
1/16" = 1'-0"



1 GROUND OVERALL PLAN
1/16" = 1'-0"