


CONSTRUCTION DOCUMENTS
JANUARY 26, 2018

NO.	ISSUE	DATE


TITLE
PARTIAL FLOOR PLANS

SHEET NUMBER


A10-11

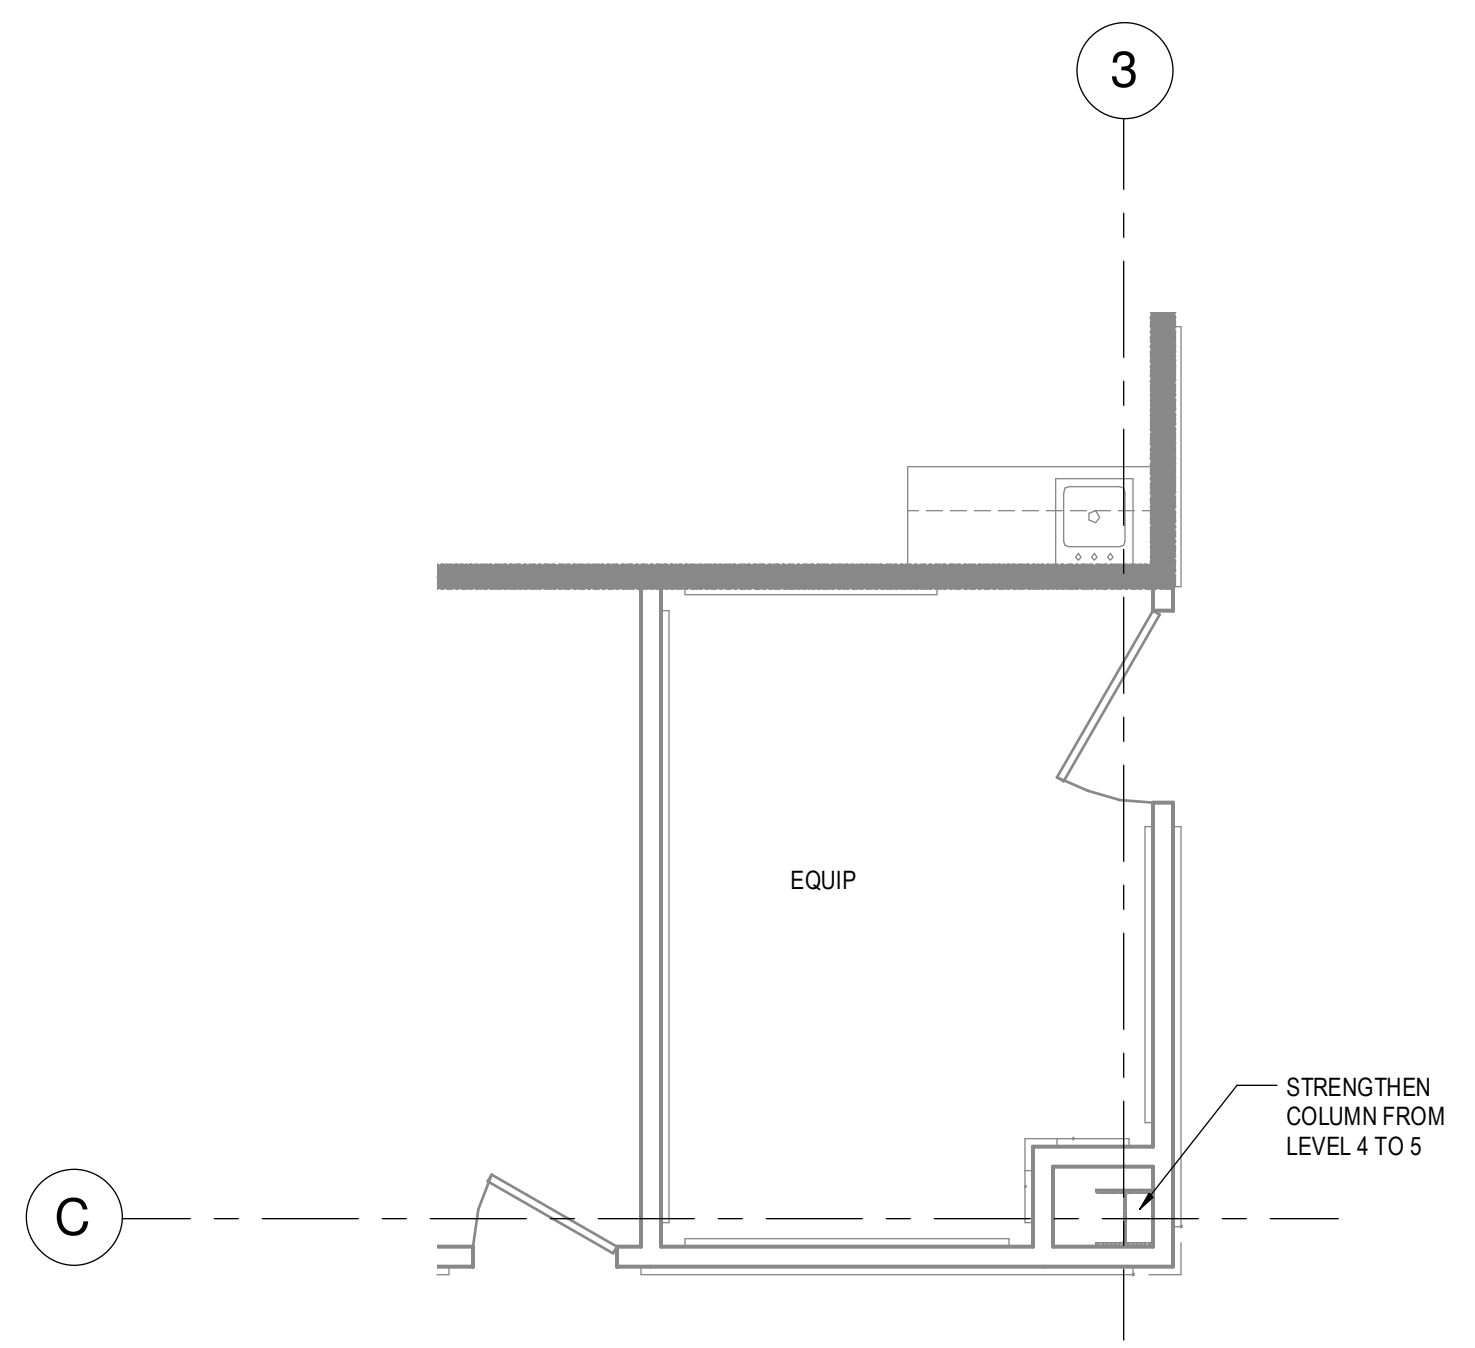


7 LEVEL 4 COLUMN C/3
1/4" = 1'-0"

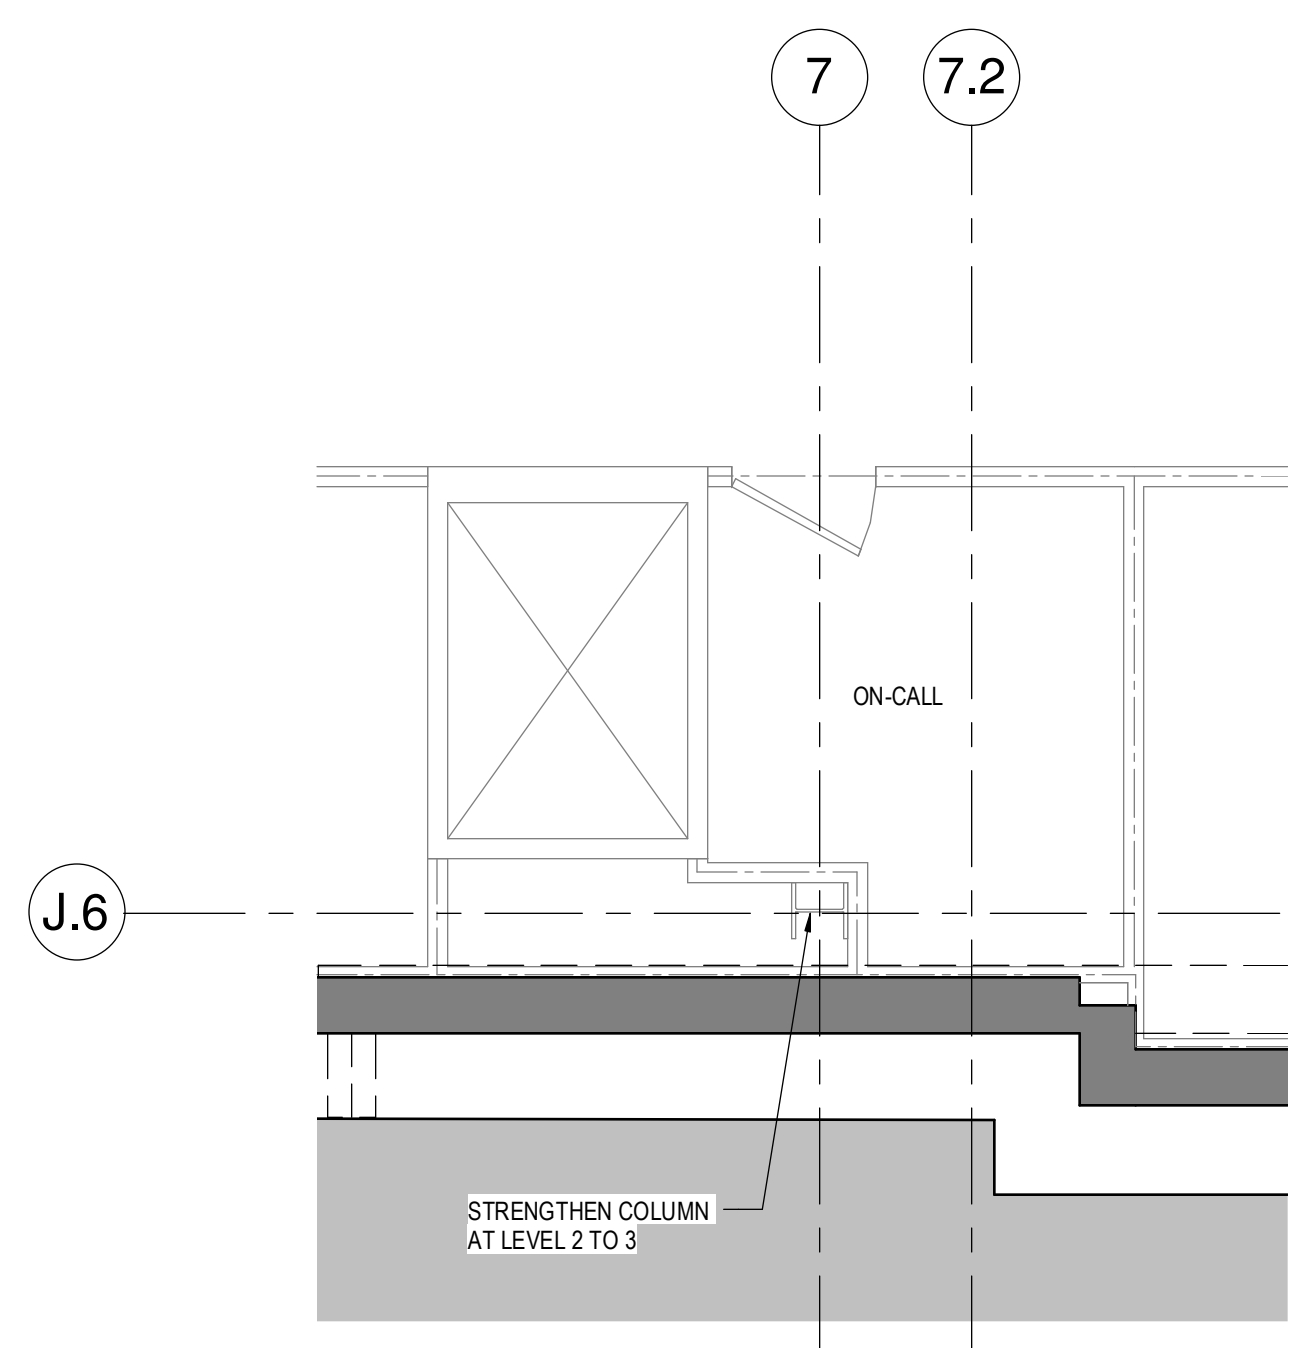


6 LEVEL 2 COLUMN J.6/7
1/4" = 1'-0"

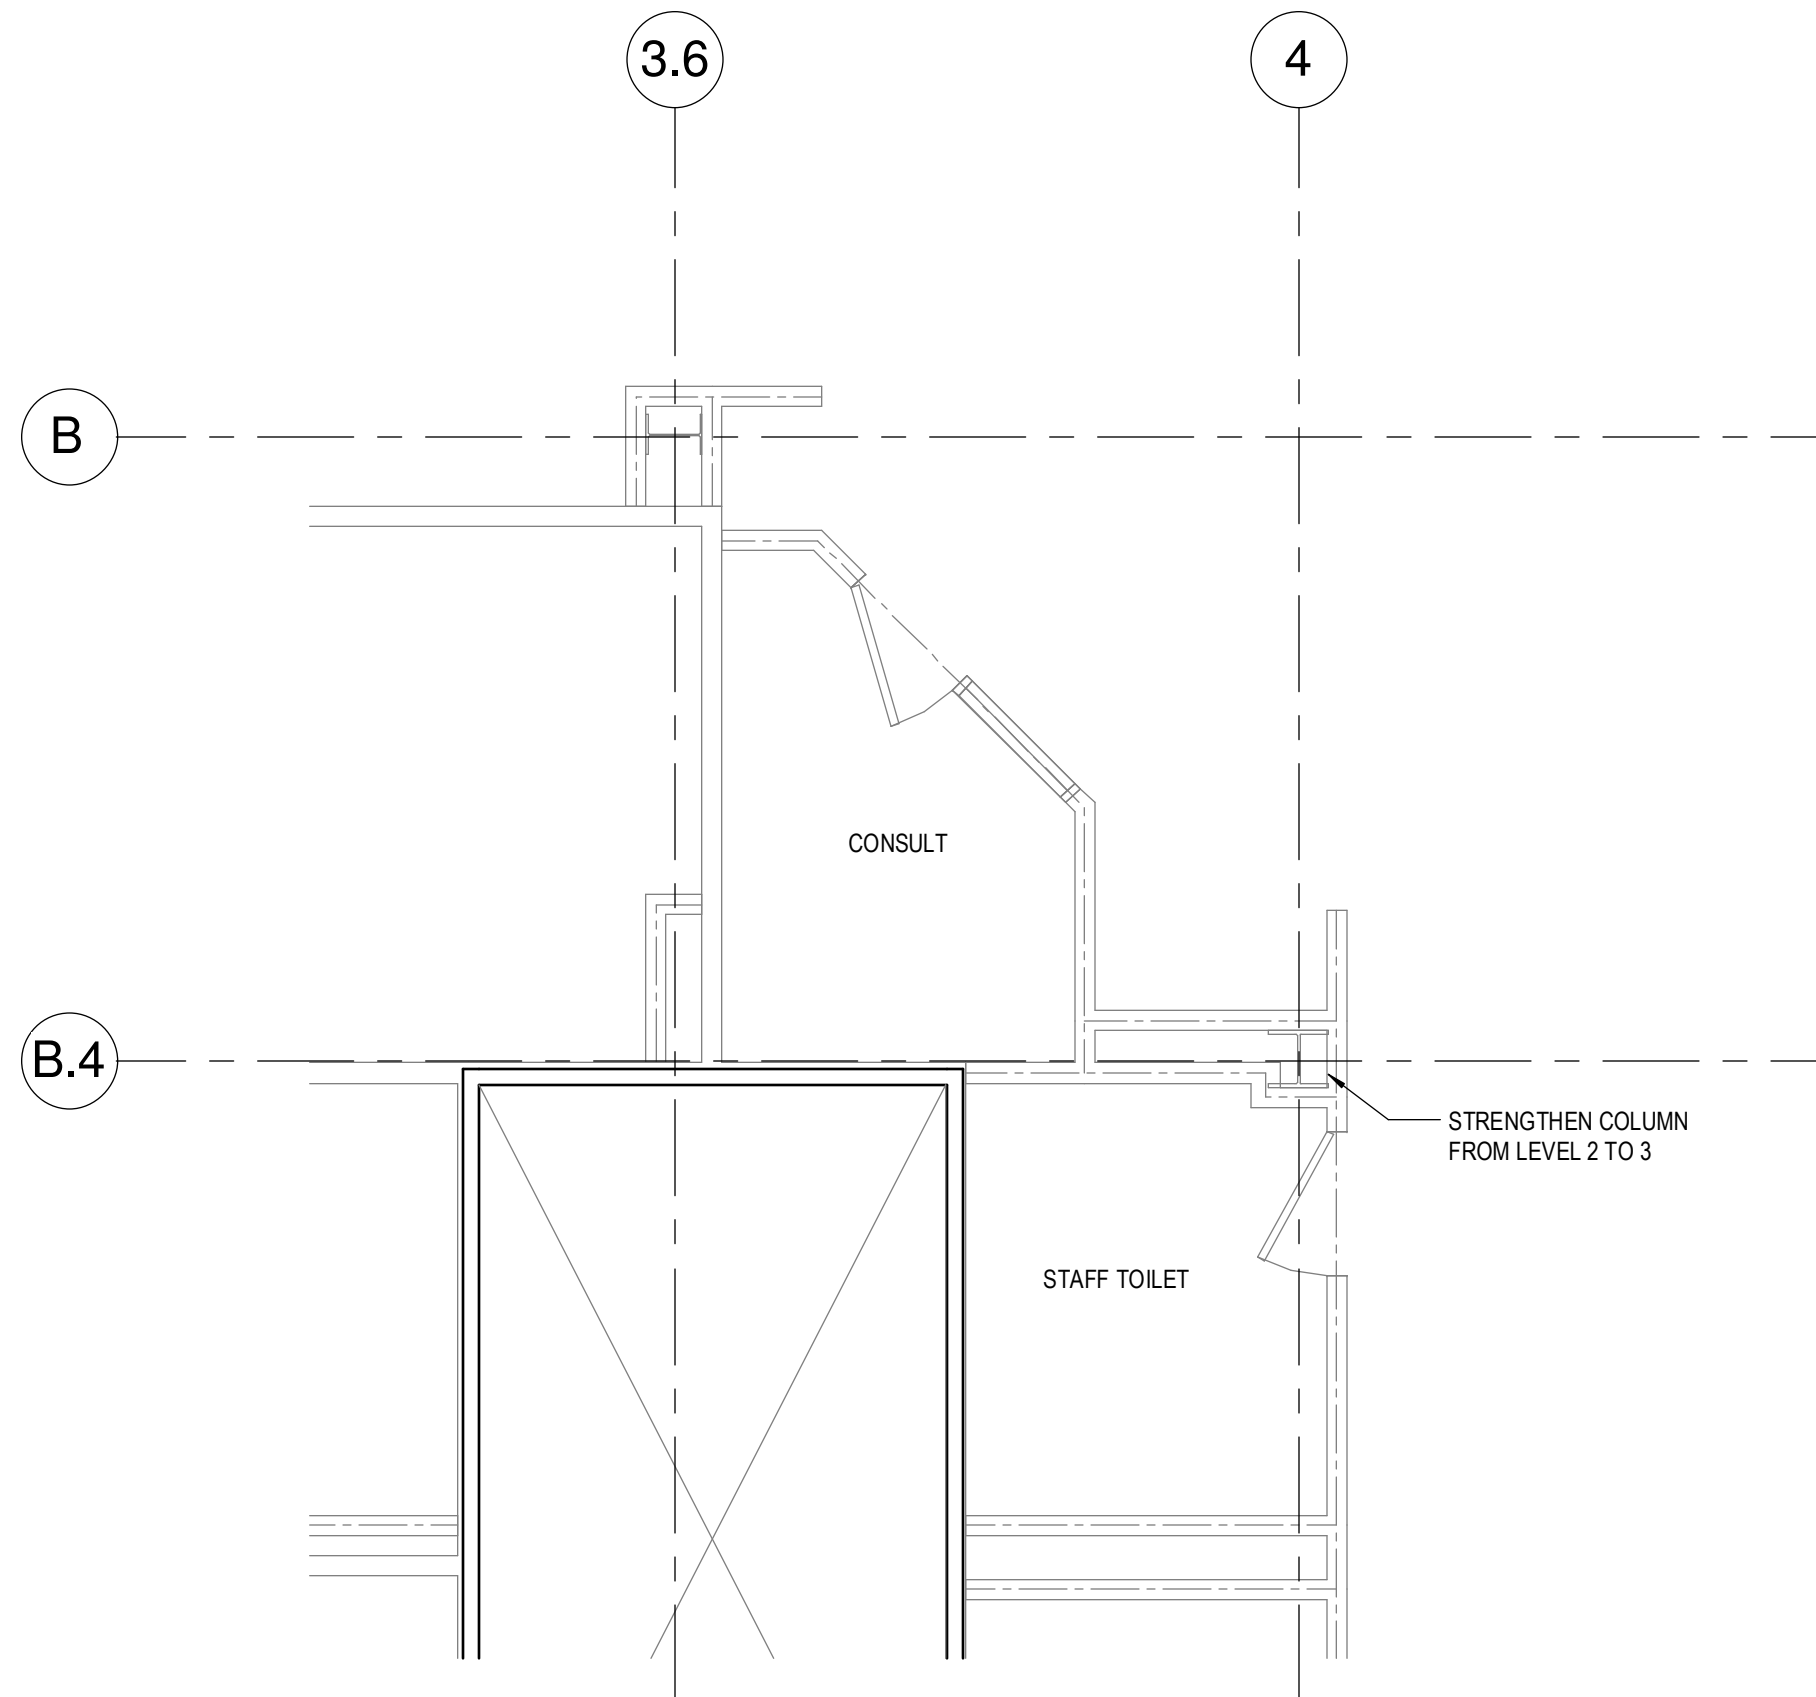


5 LEVEL 2 COLUMN B.4/4
1/4" = 1'-0"

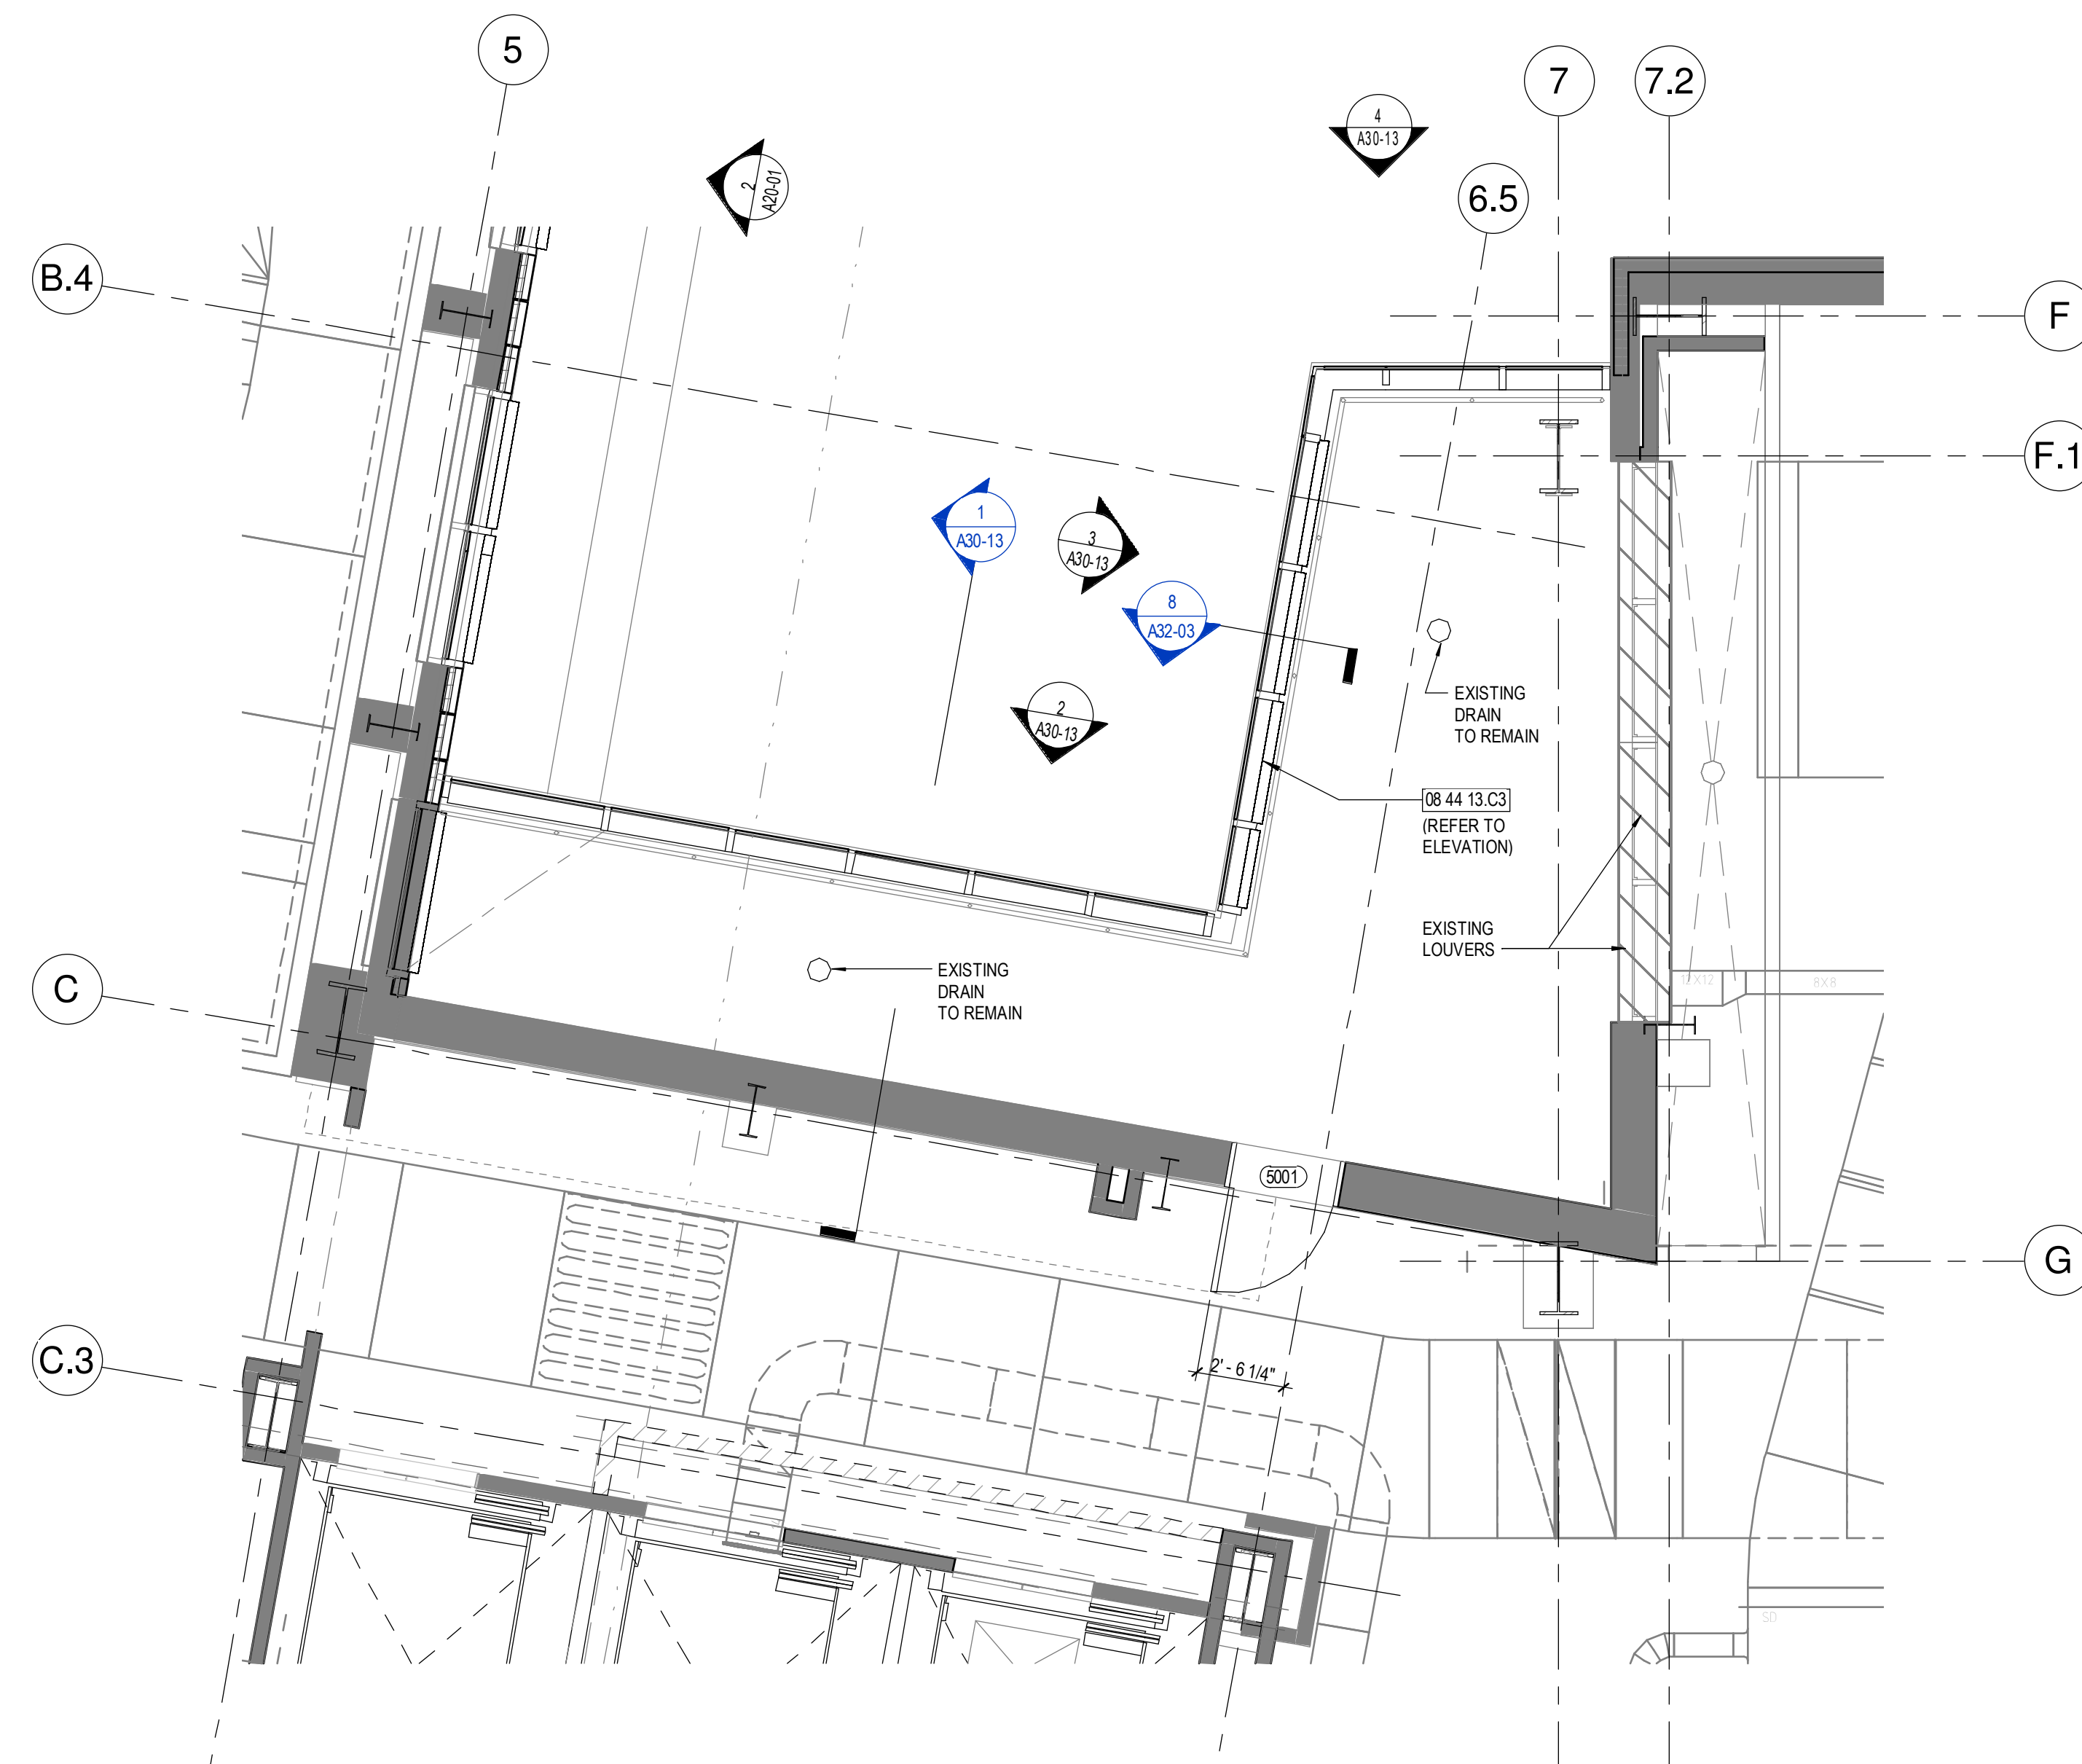


4 LEVEL 5 - NEW PLENUM SPACE
1/4" = 1'-0"

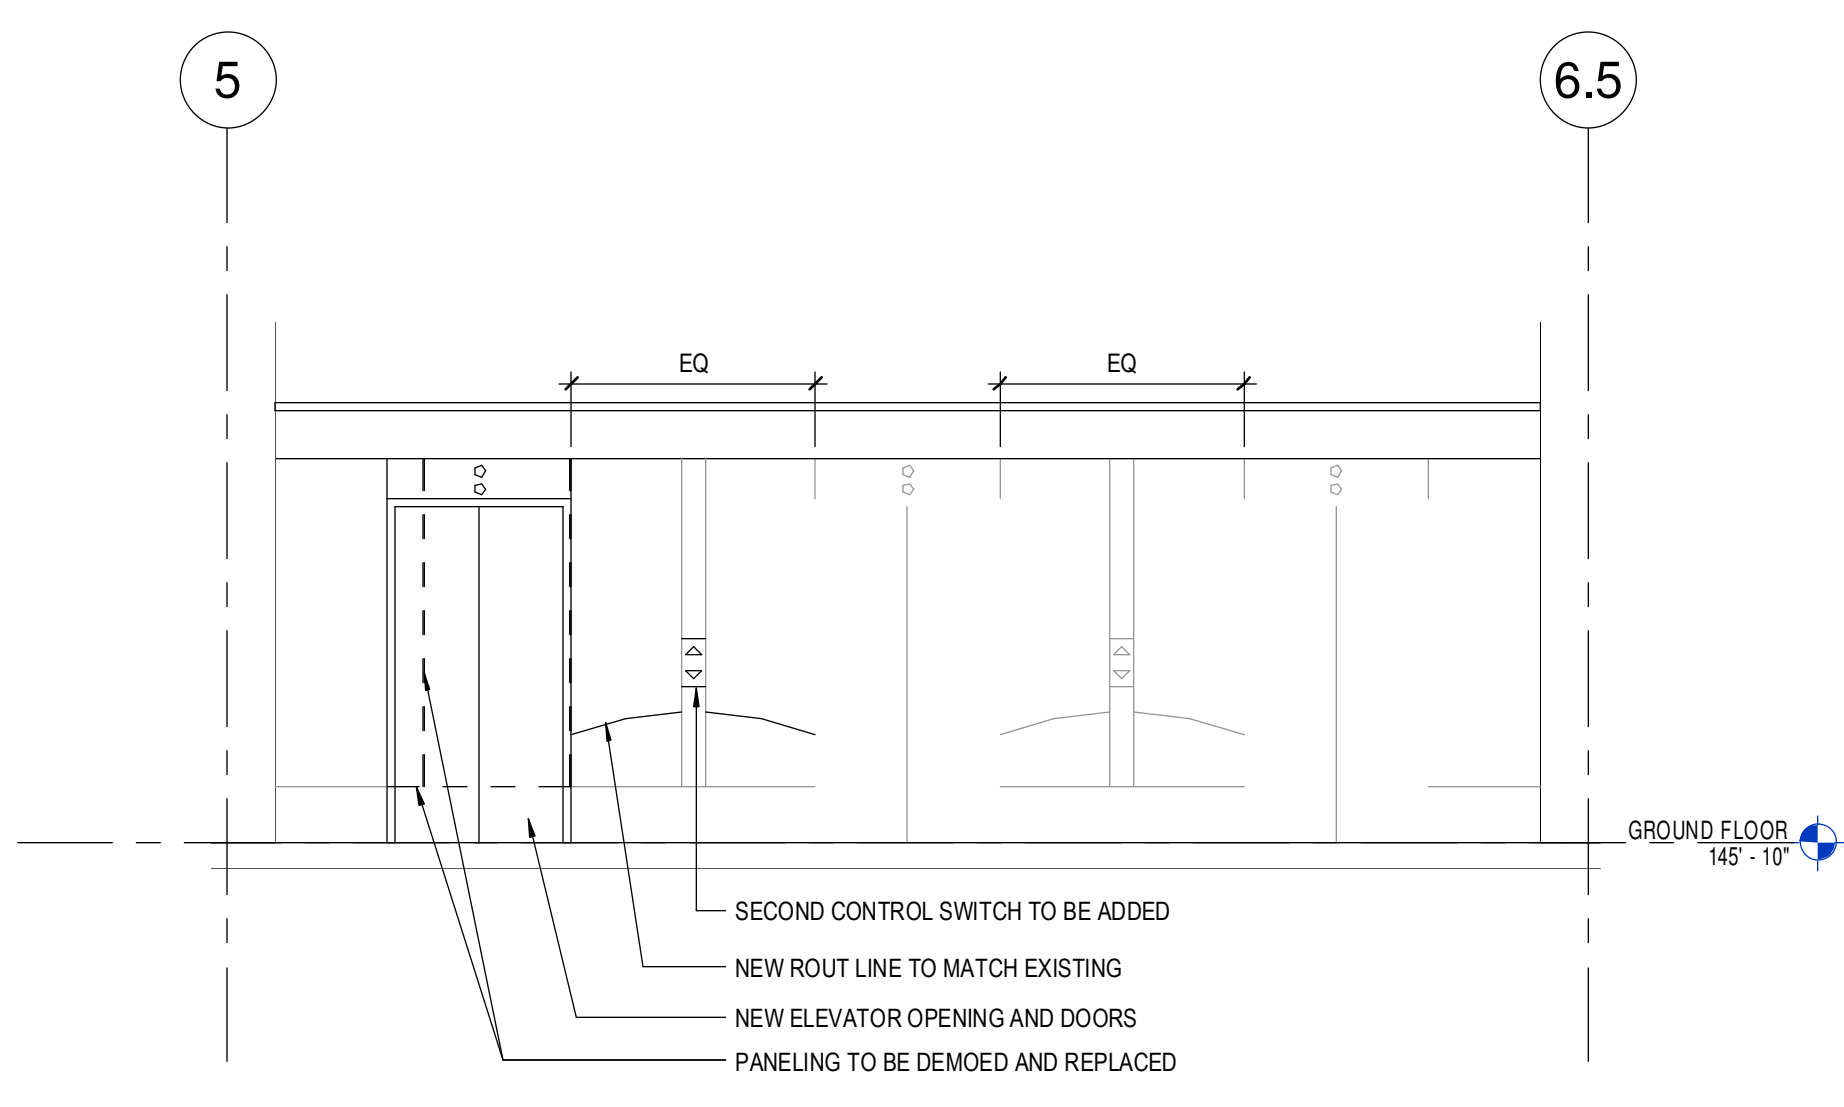

3 GROUND - ELEVATION ELEVATOR LOBBY
1/4" = 1'-0"
BASEMENT, GROUND, 2, 3, 4 ALL MATCH EXISTING TYP

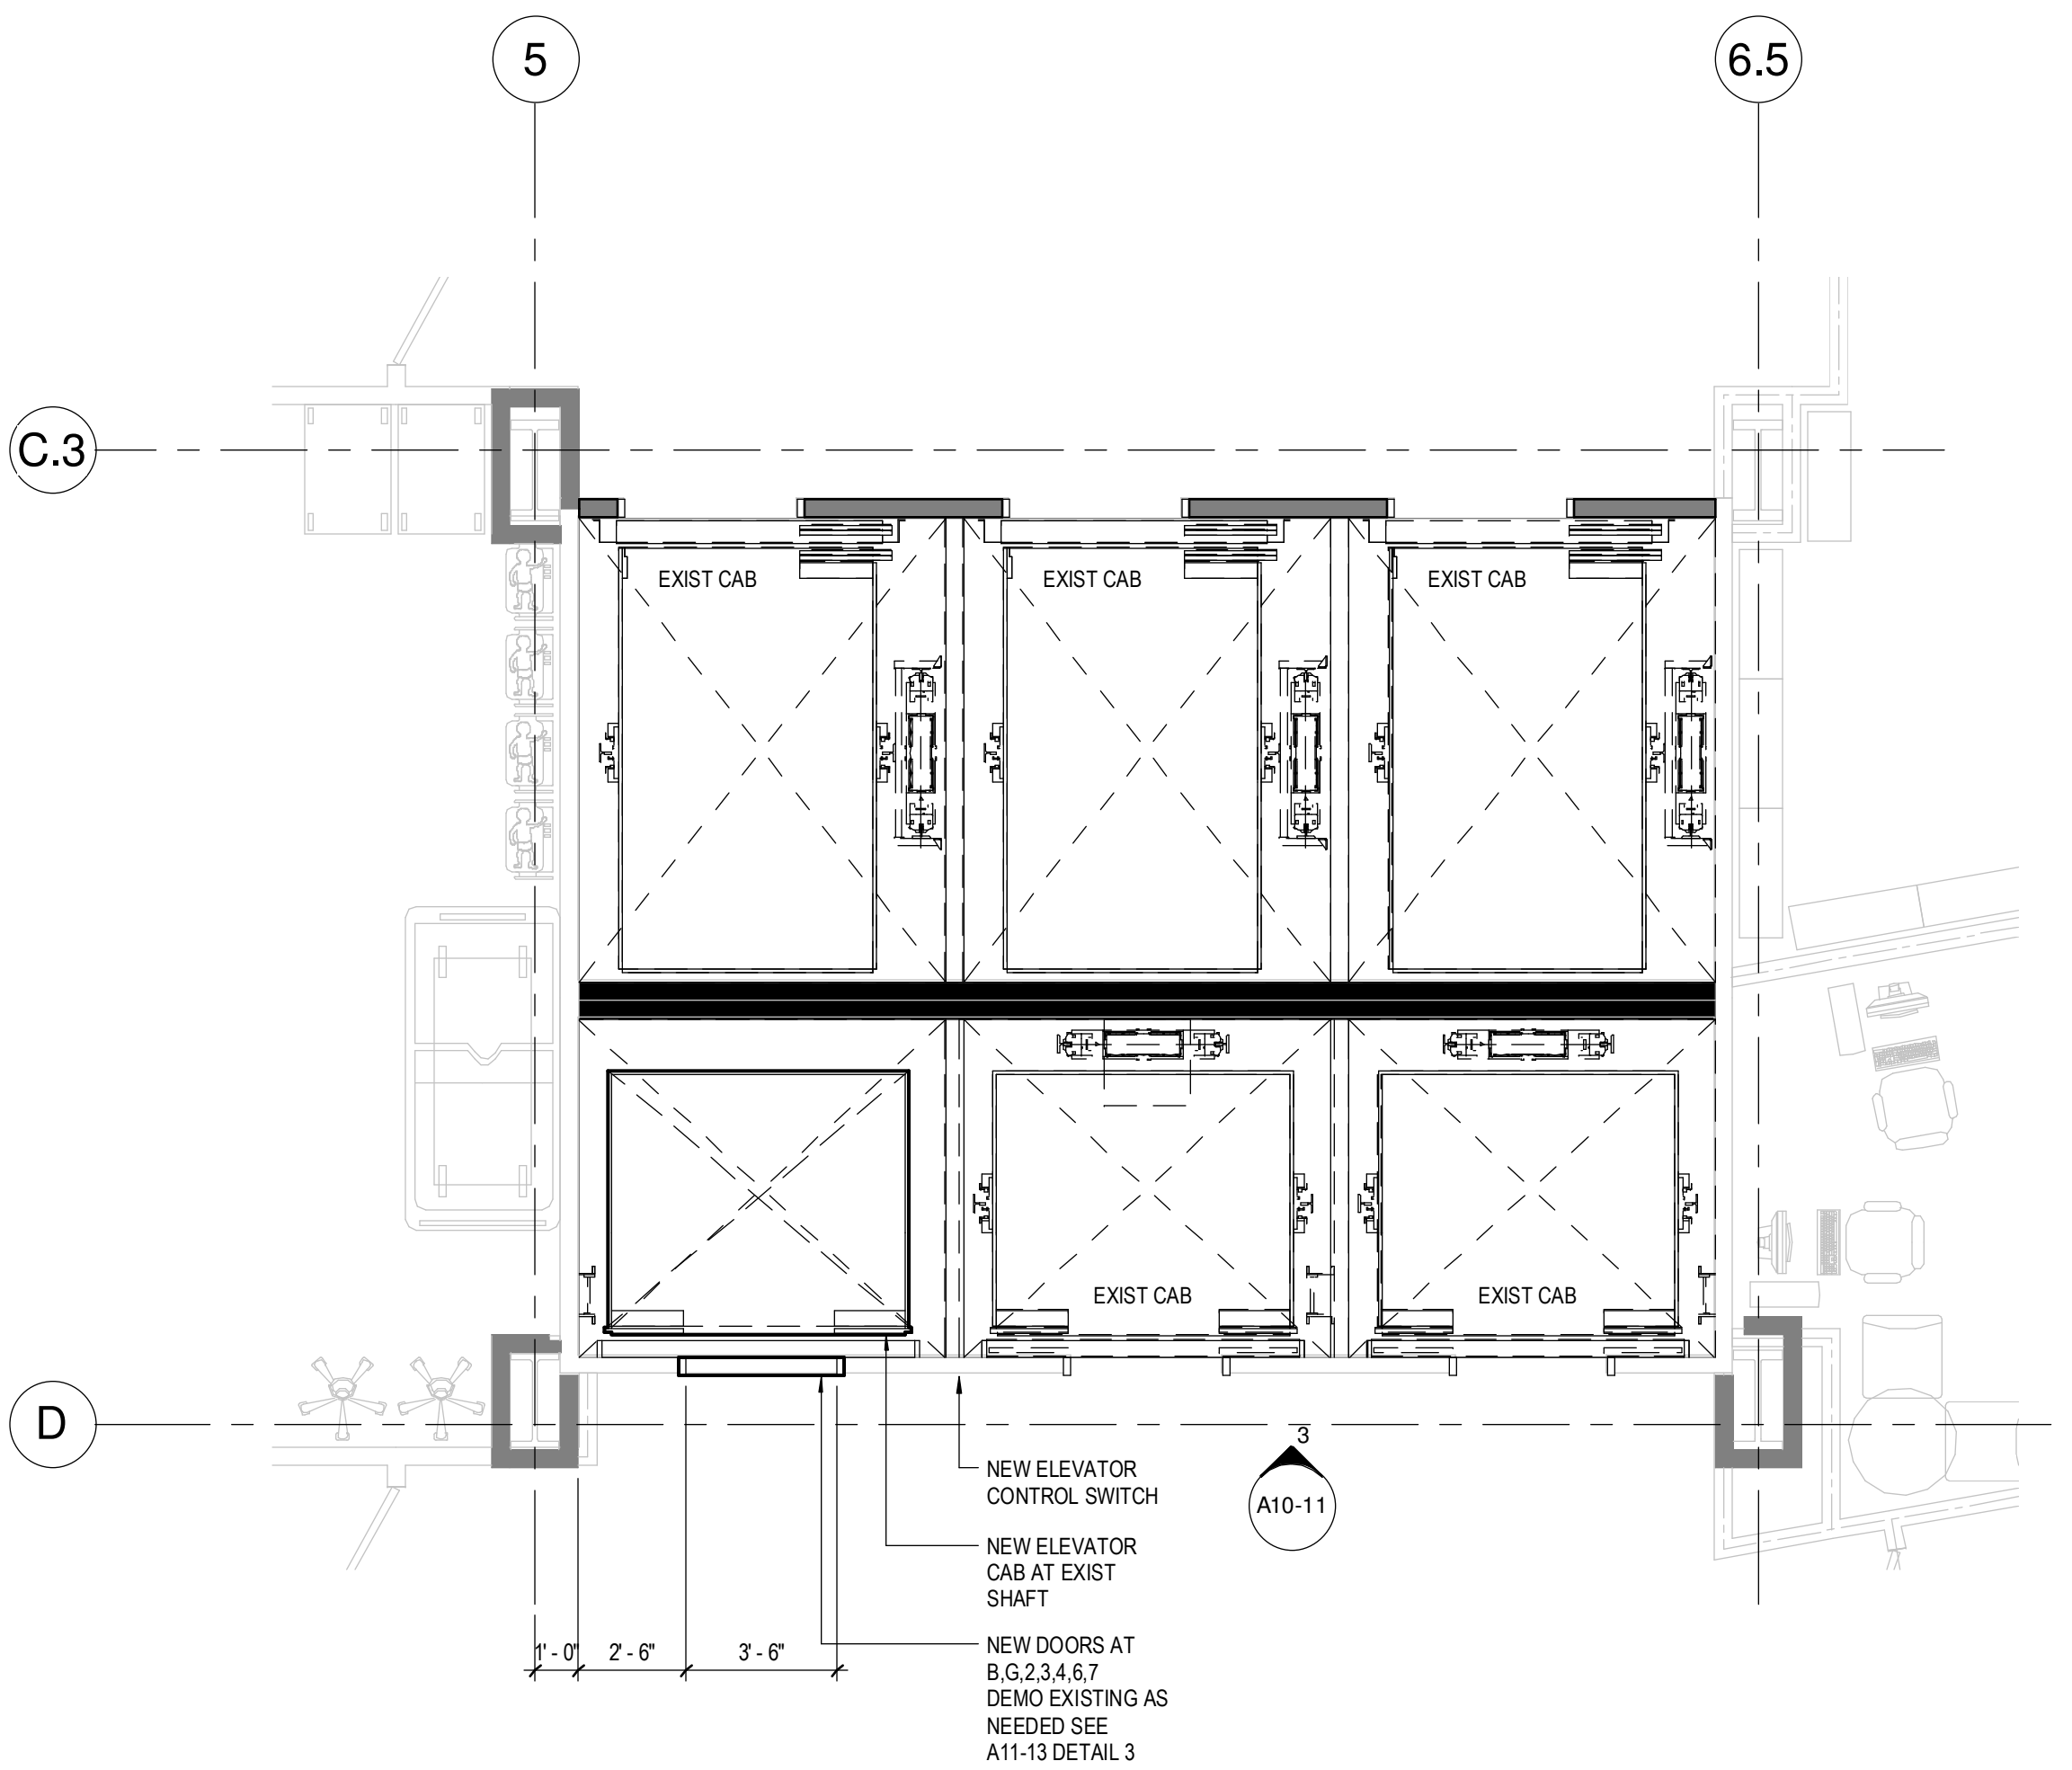

2 GROUND - NEW ELEV CAB (LEVELS B.2,3 & 4 TYP)
1/4" = 1'-0"

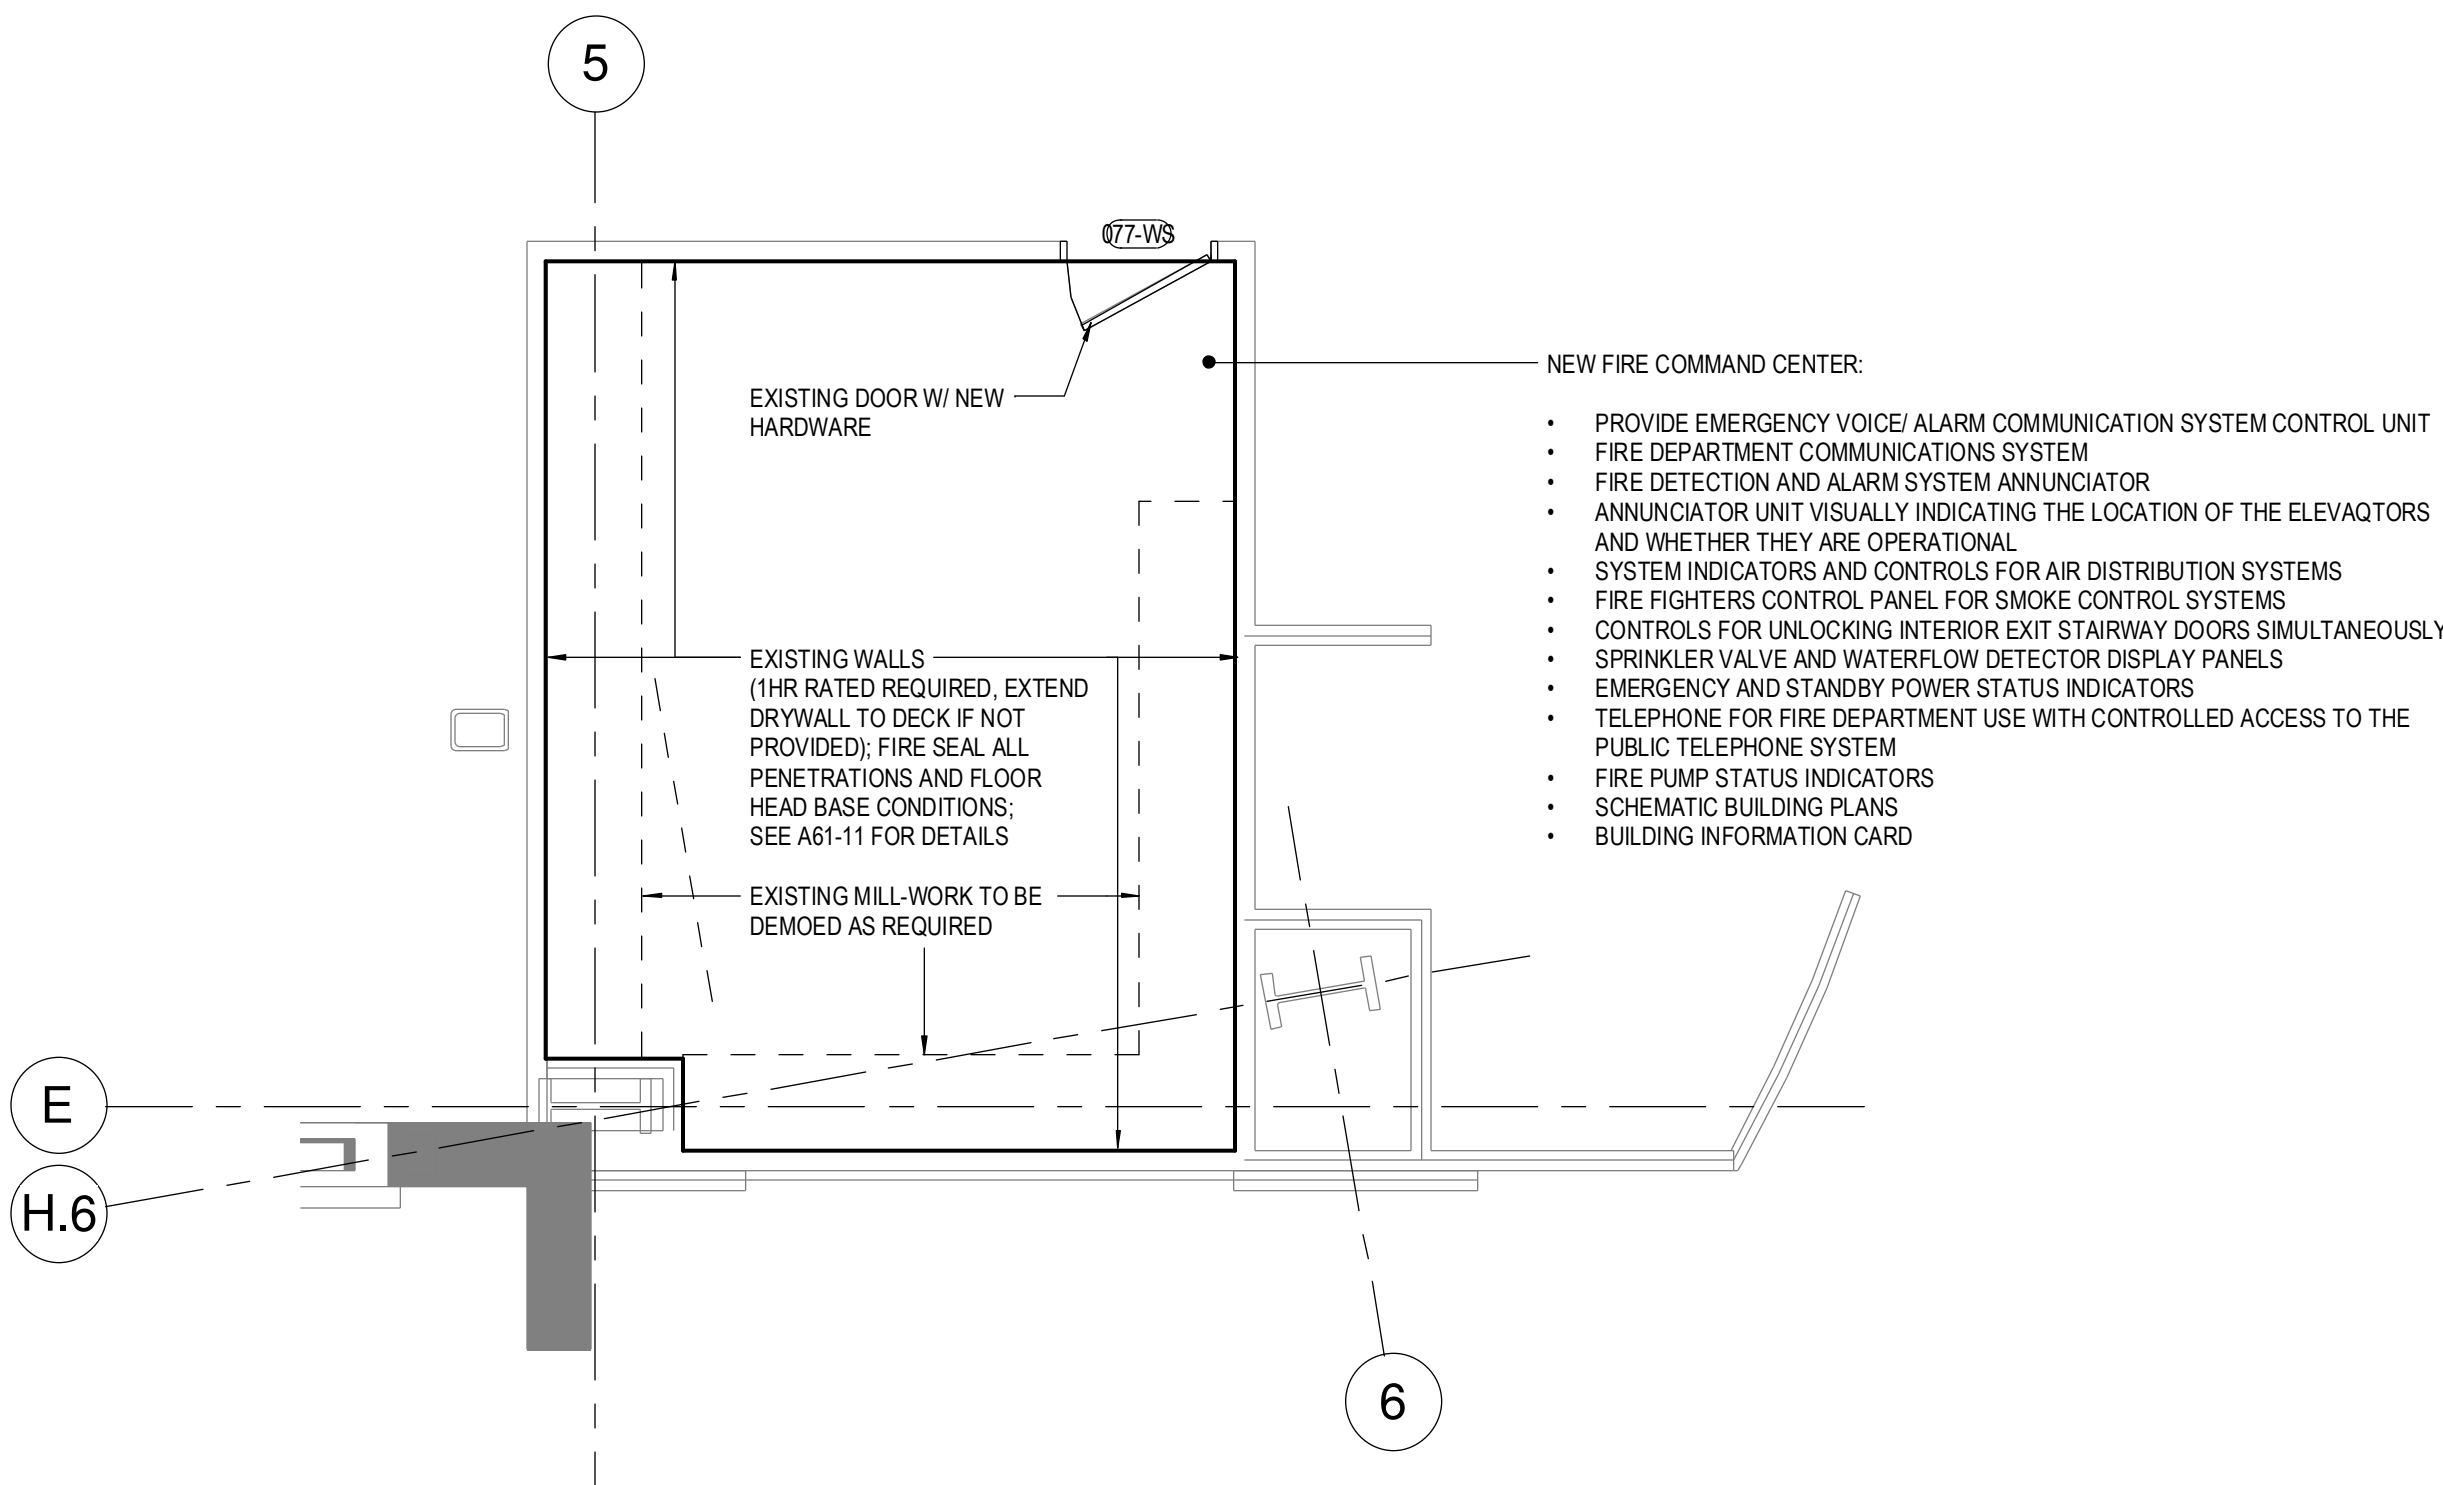

1 GROUND - NEW FIRE COMMAND
1/4" = 1'-0"