


NO	ISSUE	DATE
2	ADDENDUM NO. 2	3/28/18
1	ADDENDUM NO. 1	3/22/18
NO	ISSUE	DATE

Job Number: 152181.000
 Drawn: TEAM
 Checked: JK
 Approved: JK

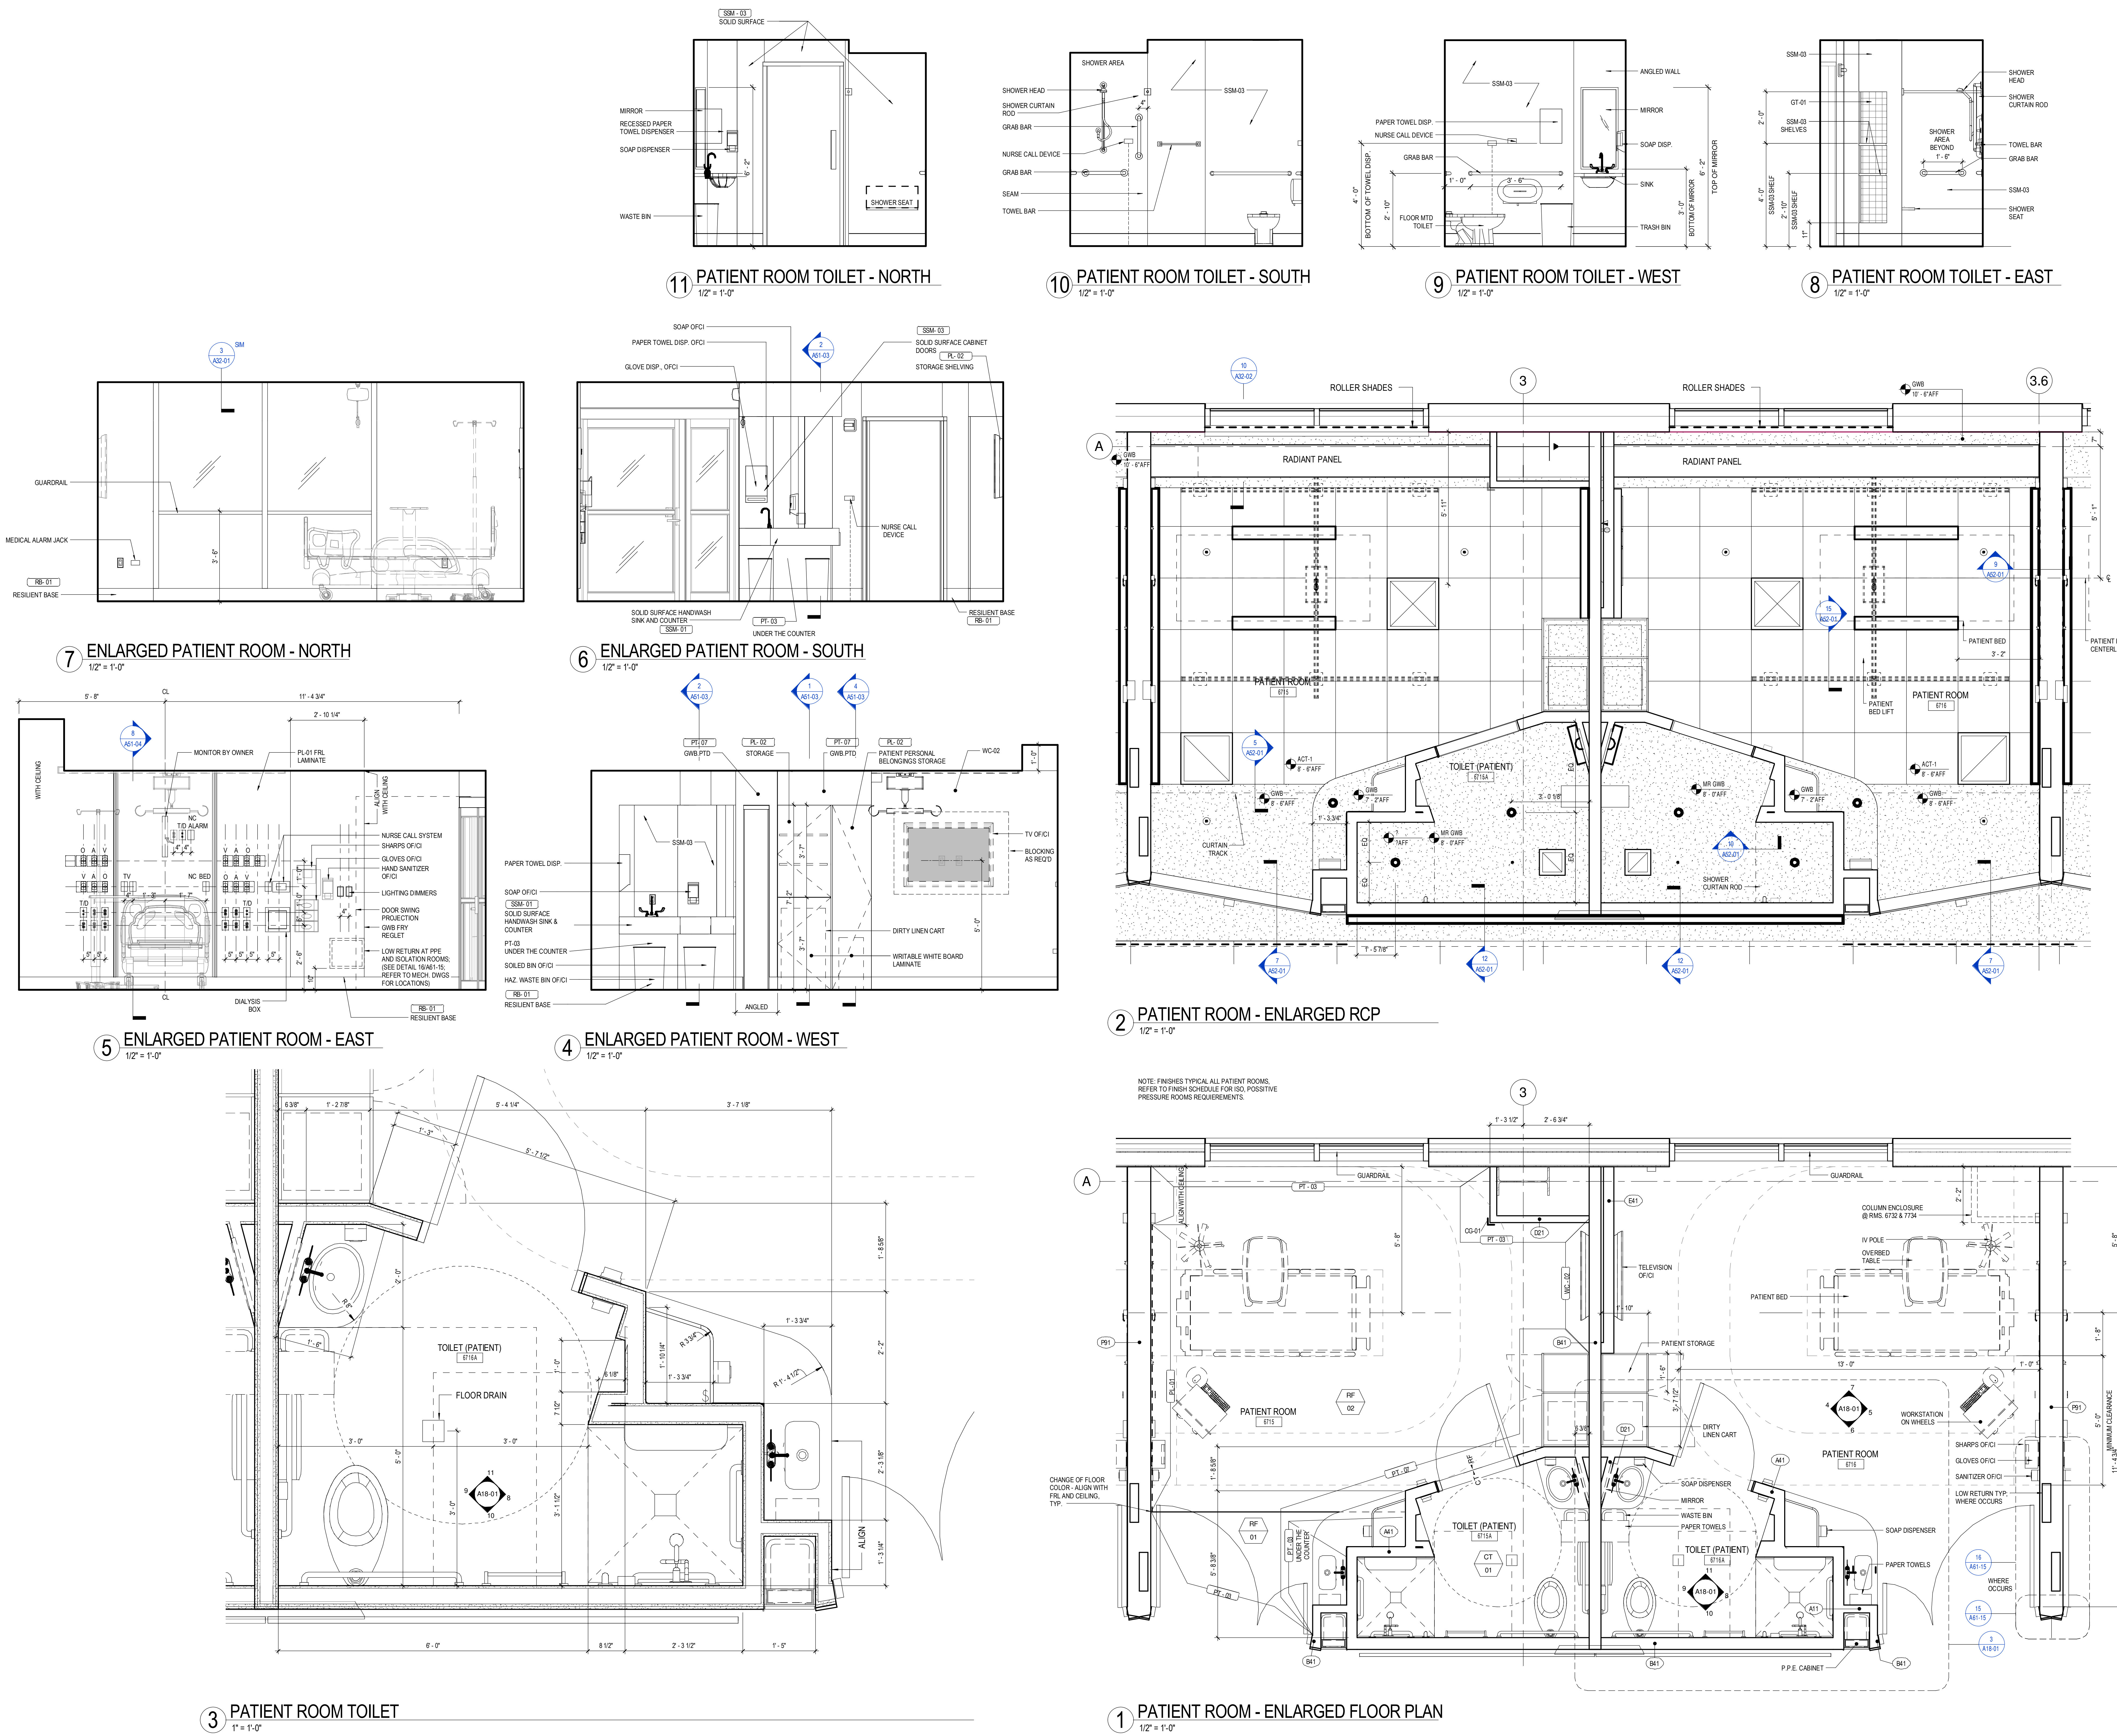

3 PATIENT ROOM TOILET
 1" = 1'-0"

1 PATIENT ROOM - ENLARGED FLOOR PLAN
 1/2" = 1'-0"

8 PATIENT ROOM TOILET - EAST
 1/2" = 1'-0"

9 PATIENT ROOM TOILET - WEST
 1/2" = 1'-0"

10 PATIENT ROOM TOILET - SOUTH
 1/2" = 1'-0"

11 PATIENT ROOM TOILET - NORTH
 1/2" = 1'-0"

6 ENLARGED PATIENT ROOM - SOUTH
 1/2" = 1'-0"

4 ENLARGED PATIENT ROOM - WEST
 1/2" = 1'-0"

7 ENLARGED PATIENT ROOM - NORTH
 1/2" = 1'-0"

5 ENLARGED PATIENT ROOM - EAST
 1/2" = 1'-0"

2 PATIENT ROOM - ENLARGED RCP
 1/2" = 1'-0"

1 PATIENT ROOM - ENLARGED FLOOR PLAN
 1/2" = 1'-0"