




- 1 - GILMAN GARAGE
- 2 - CONGRESS STREET
- 3 - VISITOR GARAGE
- 4 - EAST TOWER
- 5 - CENTRAL UTILITY PLANT
- 6 - BEAN BUILDING
- 7 - RICHARDS BUILDING
- 8 - MAINE GENERAL BUILDING

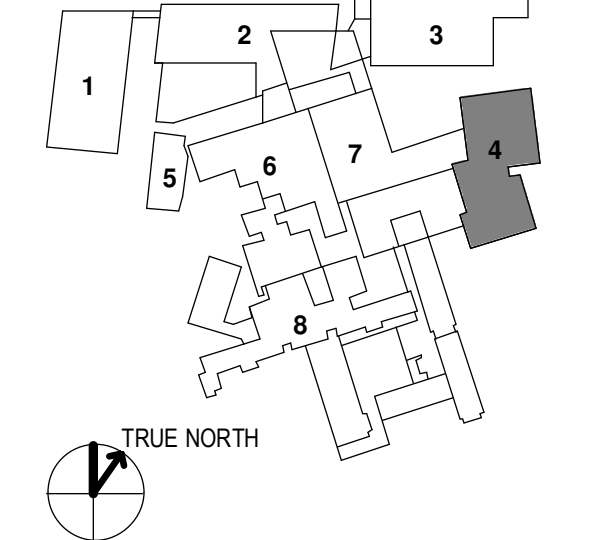


NO	ISSUE	DATE
Job Number	152181.000	
Drawn	TEAM	
Checked		
Approved		

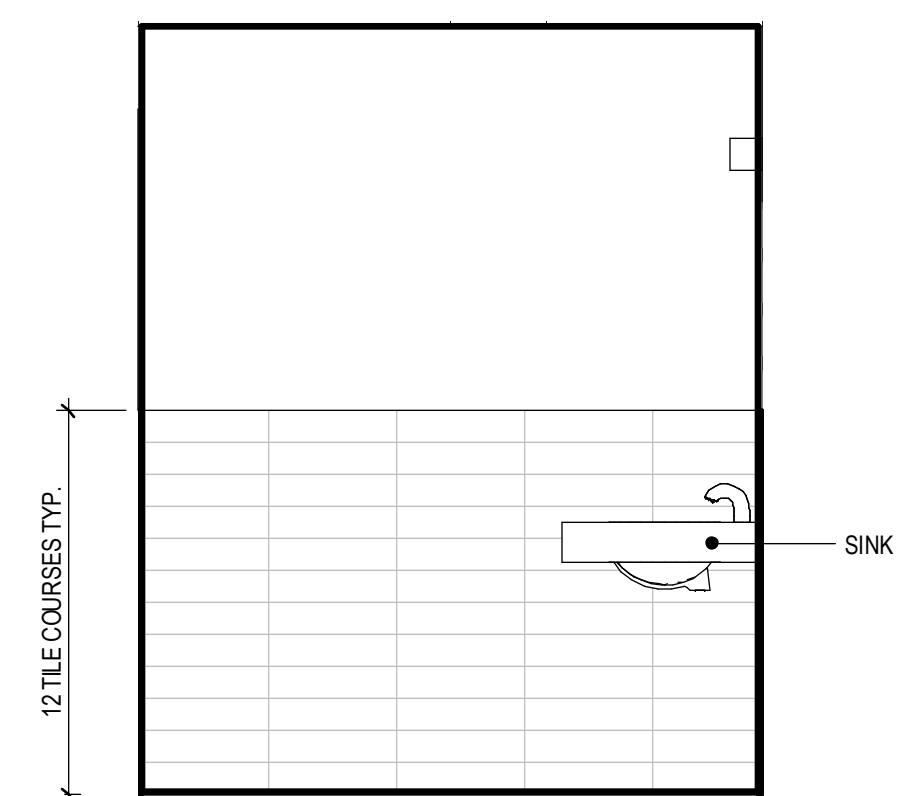


10 TOILET (STAFF) 7041 - EAST
1/2" = 1'-0"

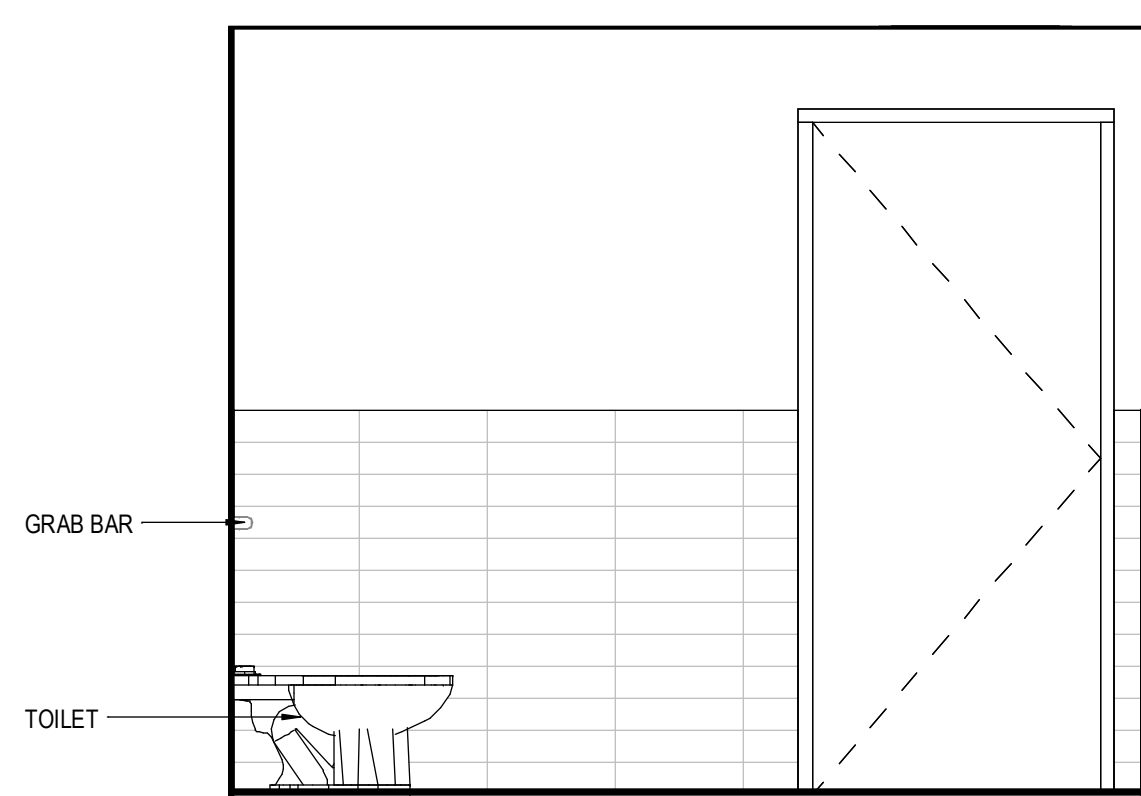


9 TOILET (STAFF) 7041 - NORTH
1/2" = 1'-0"

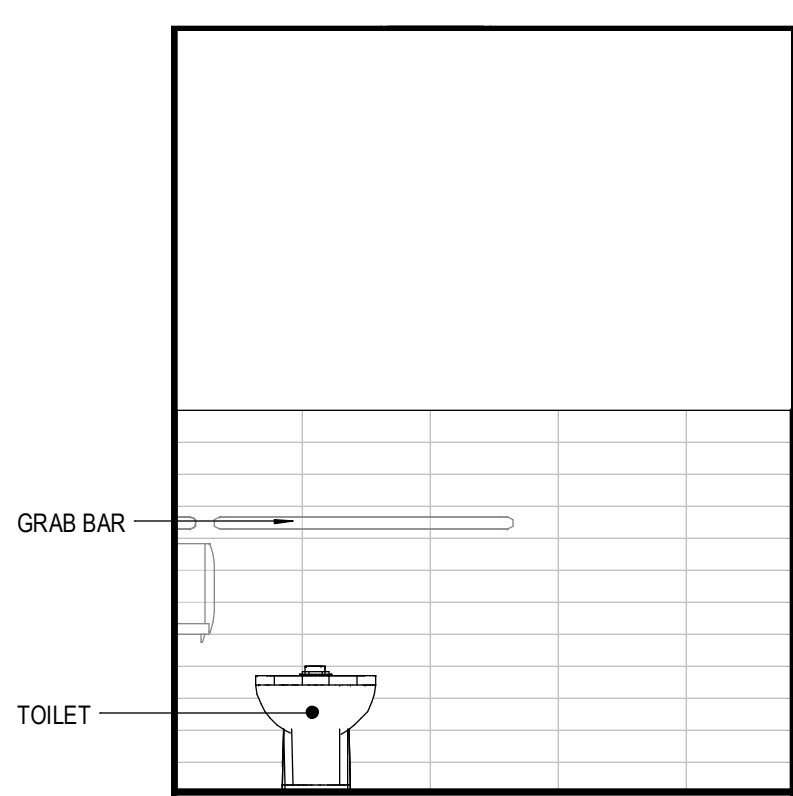


8 TOILET (STAFF) 7041 - WEST
1/2" = 1'-0"

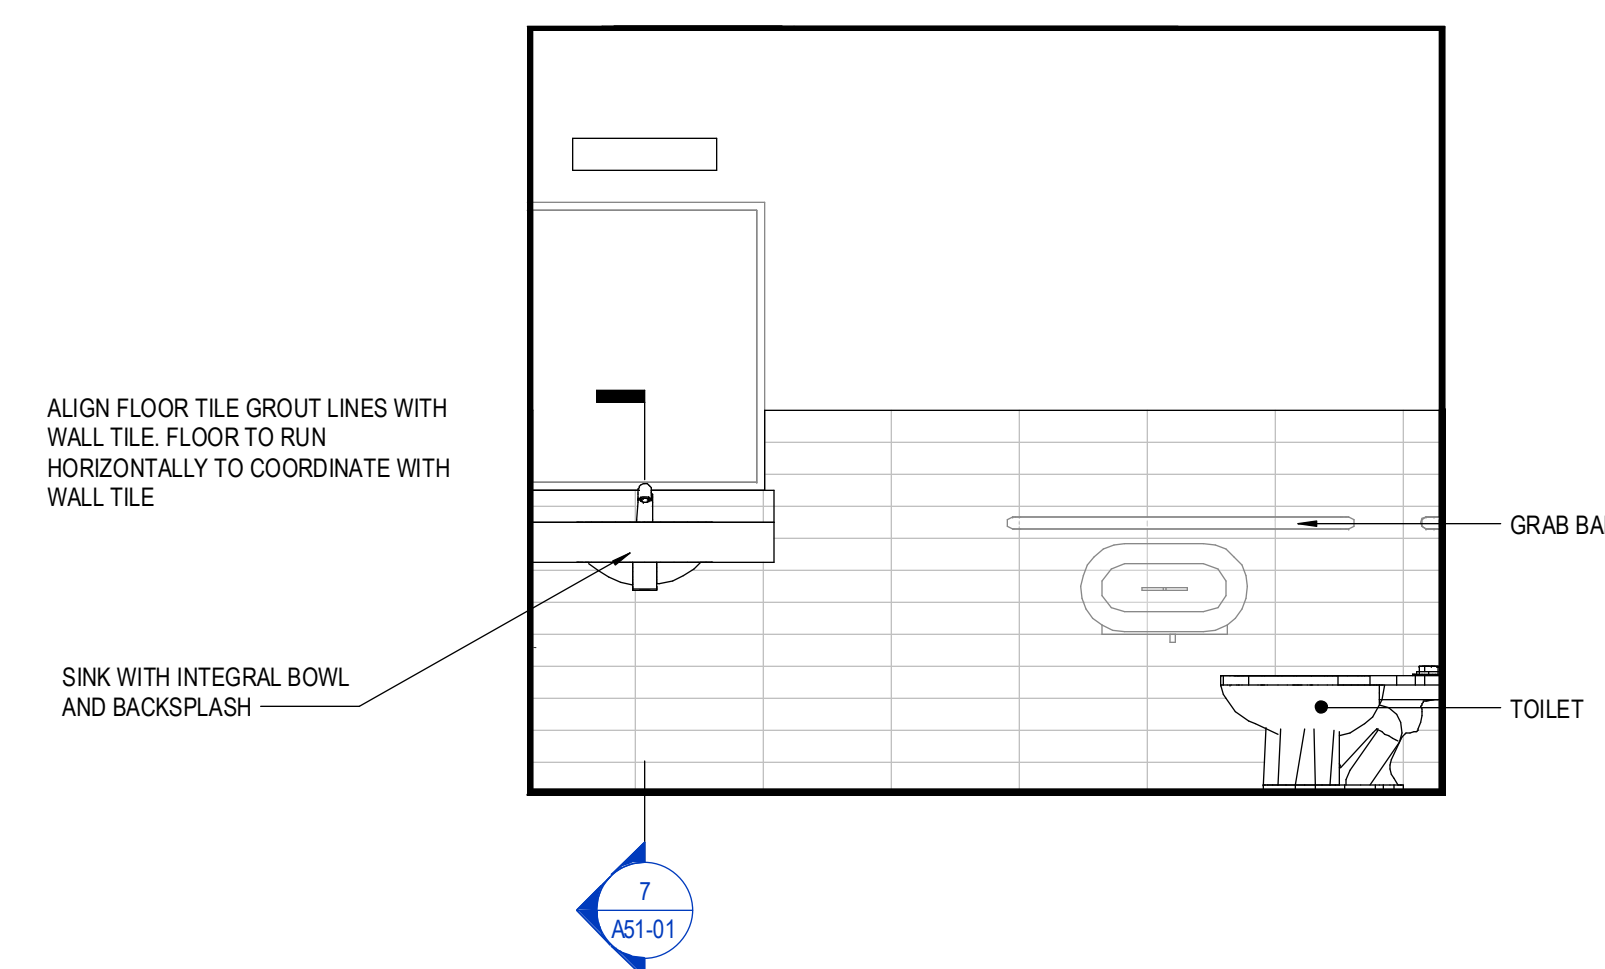


7 TOILET (STAFF) 7041 - SOUTH
1/2" = 1'-0"

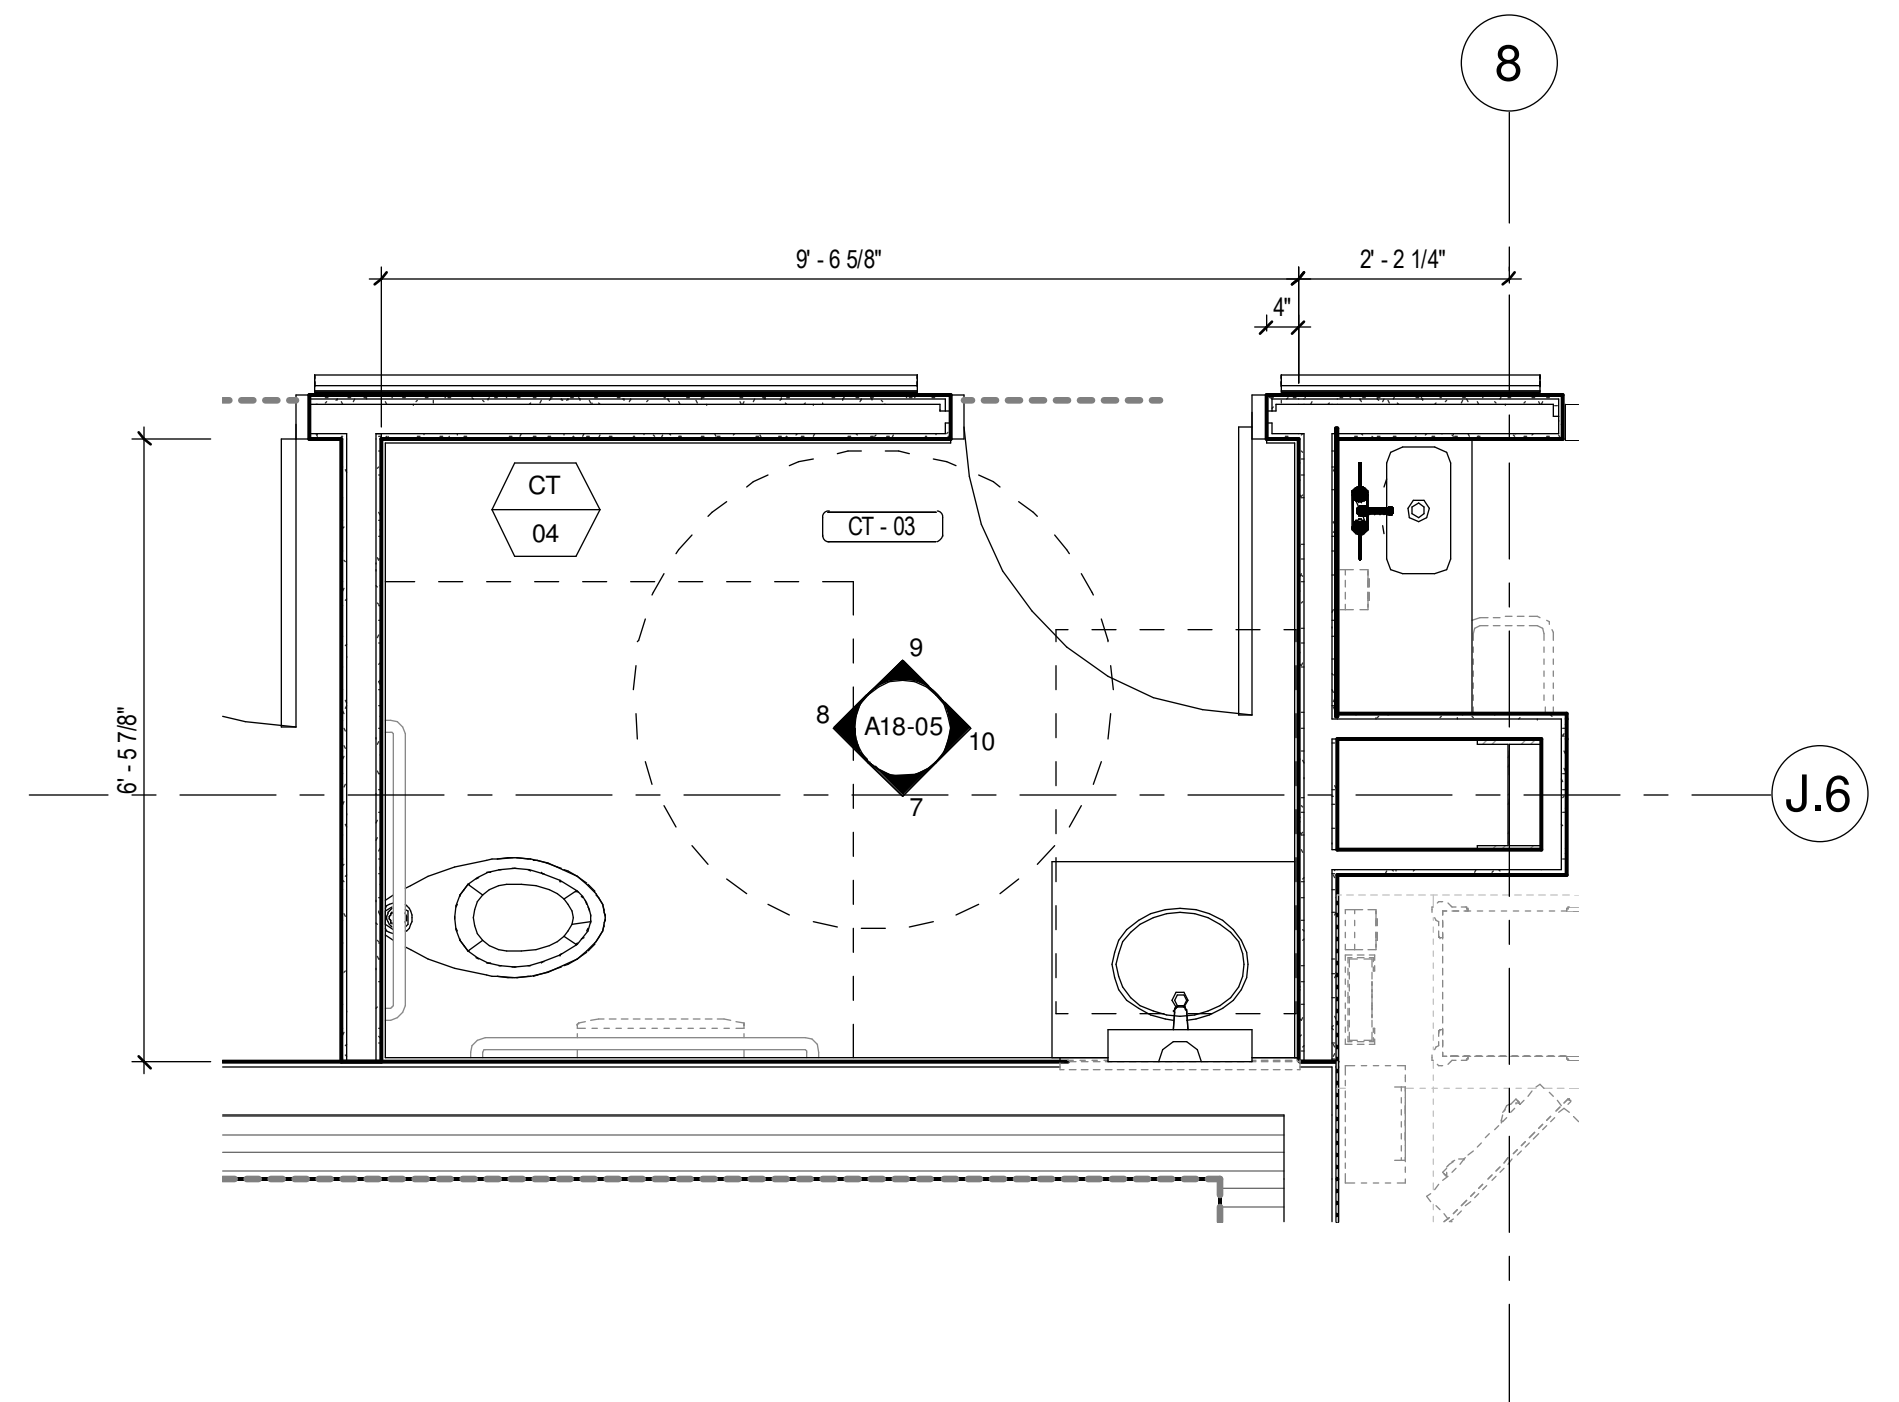


6 TOILET STAFF - 7041
1/2" = 1'-0"

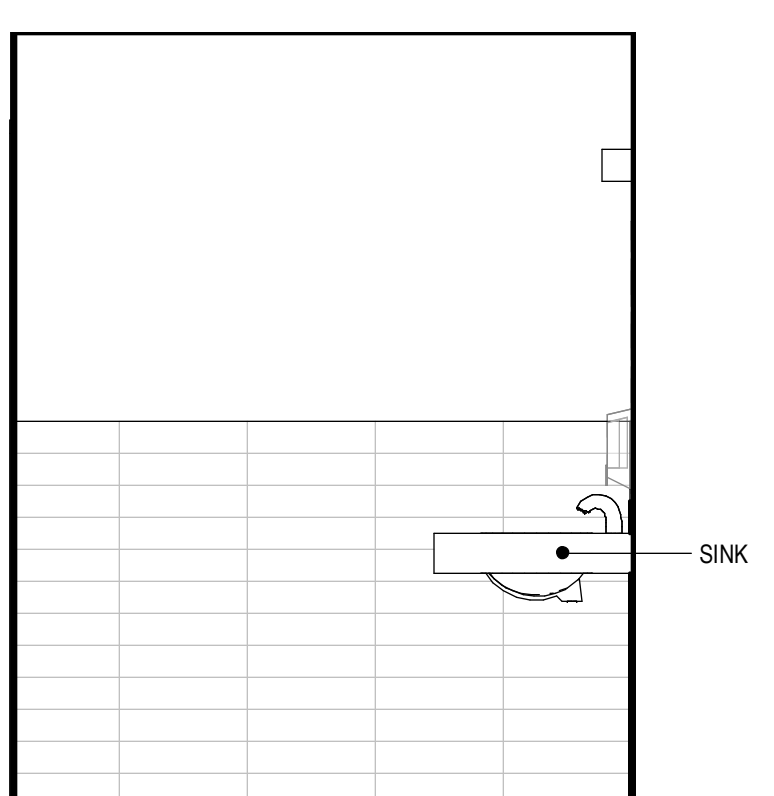


5 TOILET (VISITOR) 6043/7043 - EAST
1/2" = 1'-0"

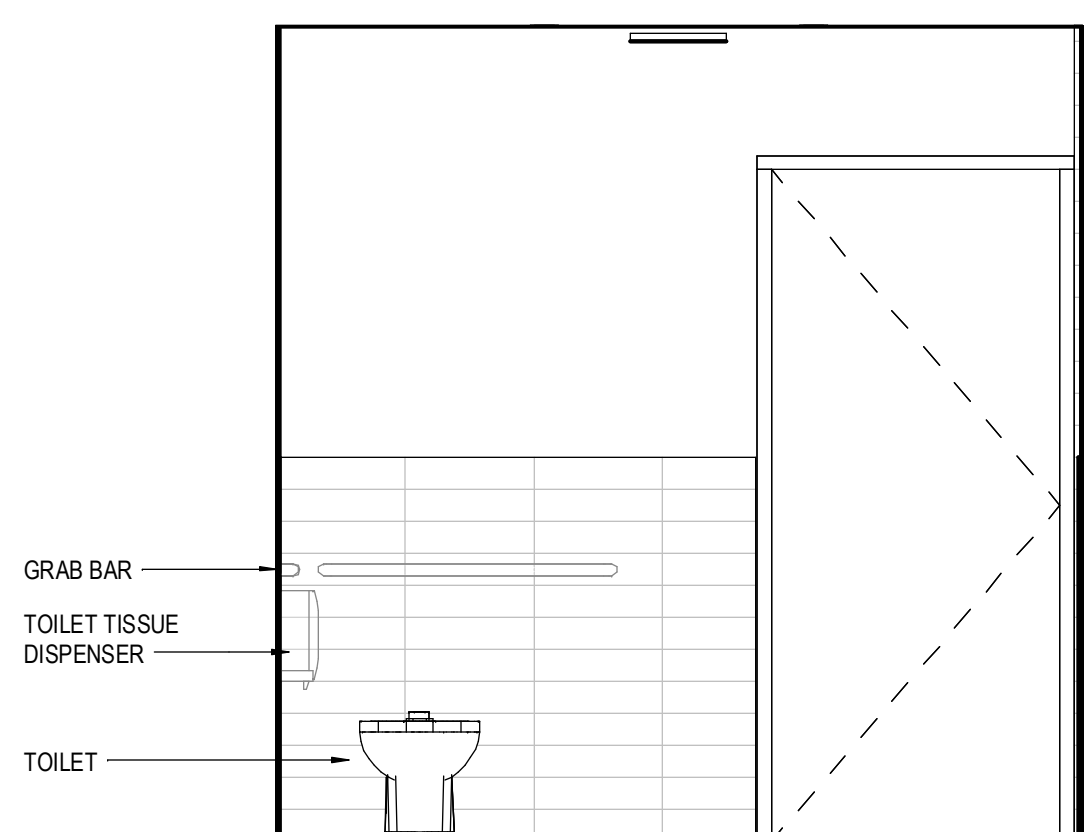


4 TOILET VISITOR 6043/7043 - NORTH
1/2" = 1'-0"

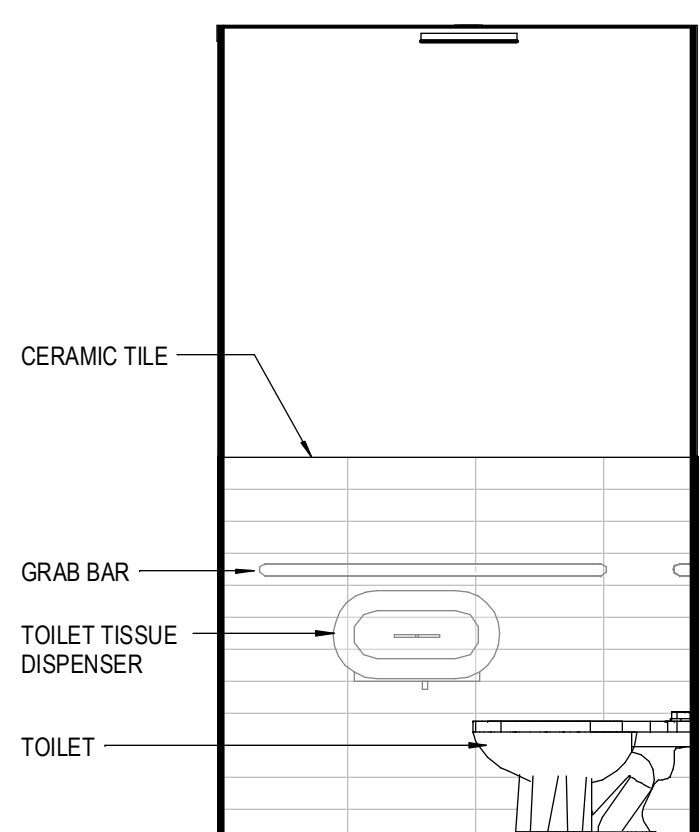

3 TOILET (VISITOR) 6043/7043 - WEST
1/2" = 1'-0"

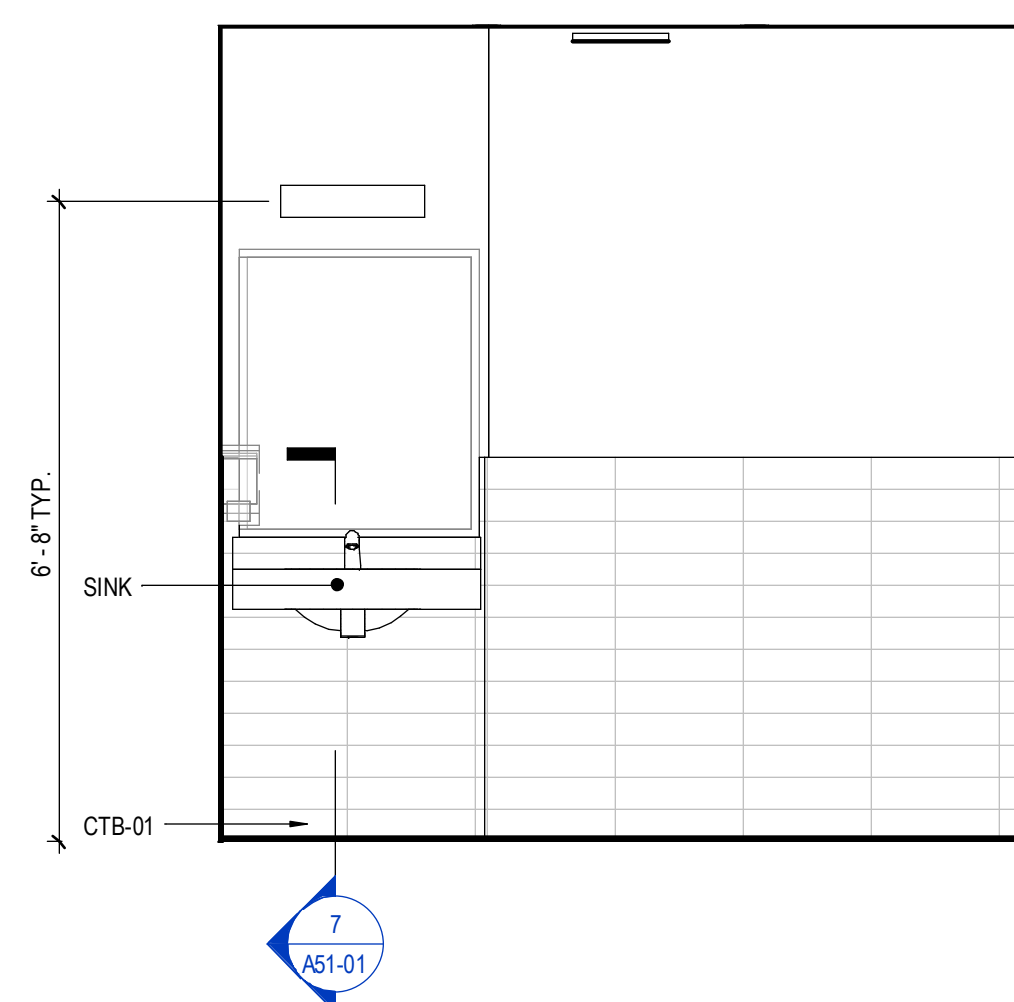

2 TOILET (VISITOR) 6043/7043 - SOUTH
1/2" = 1'-0"

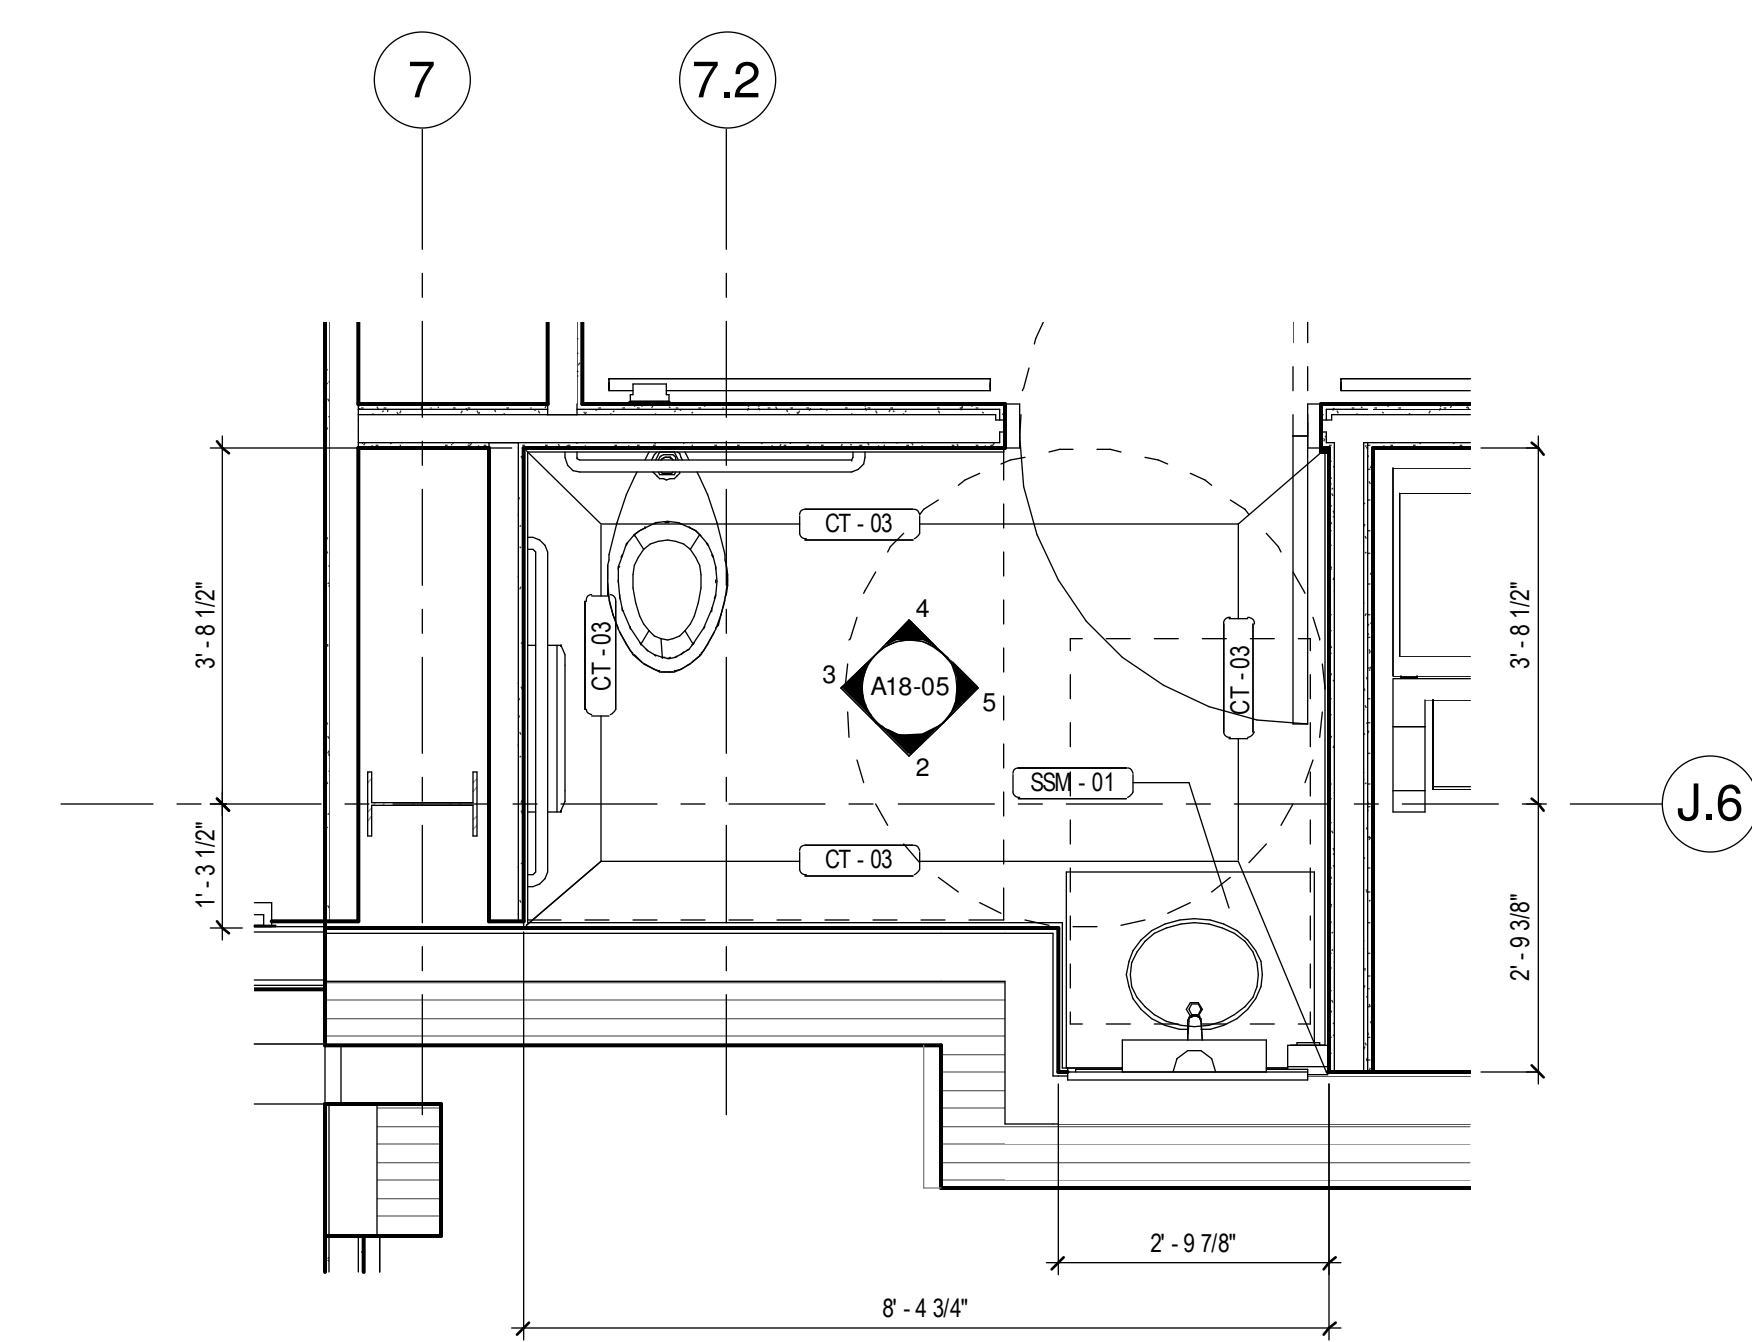

1 TOILET (VISITOR) - 6043/7043
1/2" = 1'-0"