



- 1 - GILMAN GARAGE
- 2 - CONGRESS STREET
- 3 - VISITOR GARAGE
- 4 - EAST TOWER
- 5 - CENTRAL UTILITY PLANT
- 6 - BEAN BUILDING
- 7 - RICHARDS BUILDING
- 8 - MAINE GENERAL BUILDING

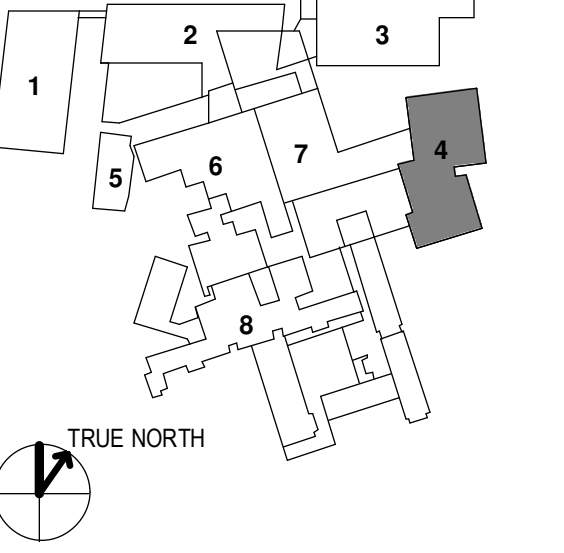

NO	ISSUE	DATE
1	ADDENDUM NO. 1	3/22/18

Job Number: 152181.000
 Drawn: TEAM
 Checked: JK
 Approved: JK

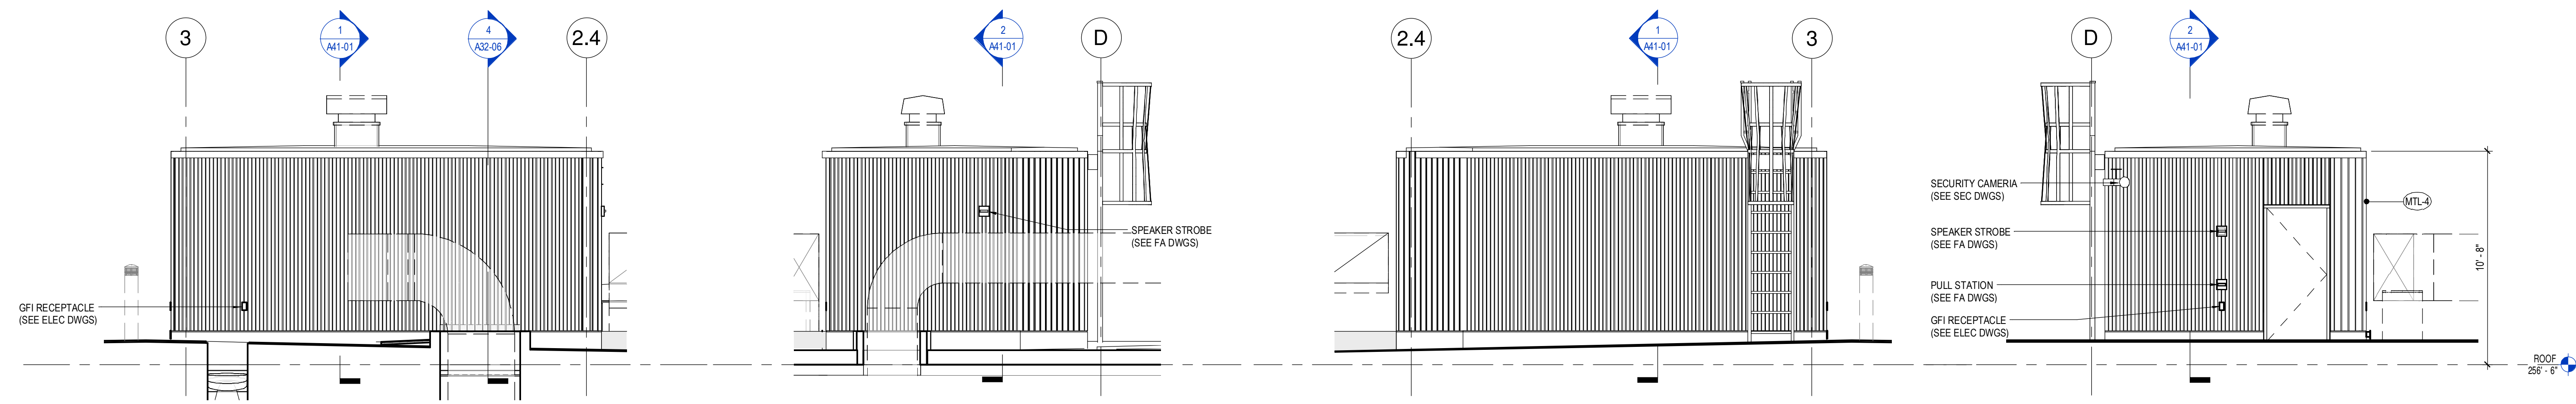


12 STAIR 42 HEADHOUSE - NORTH
 1/4" = 1'-0"

11 STAIR 42 HEADHOUSE - WEST
 1/4" = 1'-0"

10 STAIR 42 HEADHOUSE - SOUTH
 1/4" = 1'-0"

9 STAIR 42 HEADHOUSE - EAST
 1/4" = 1'-0"

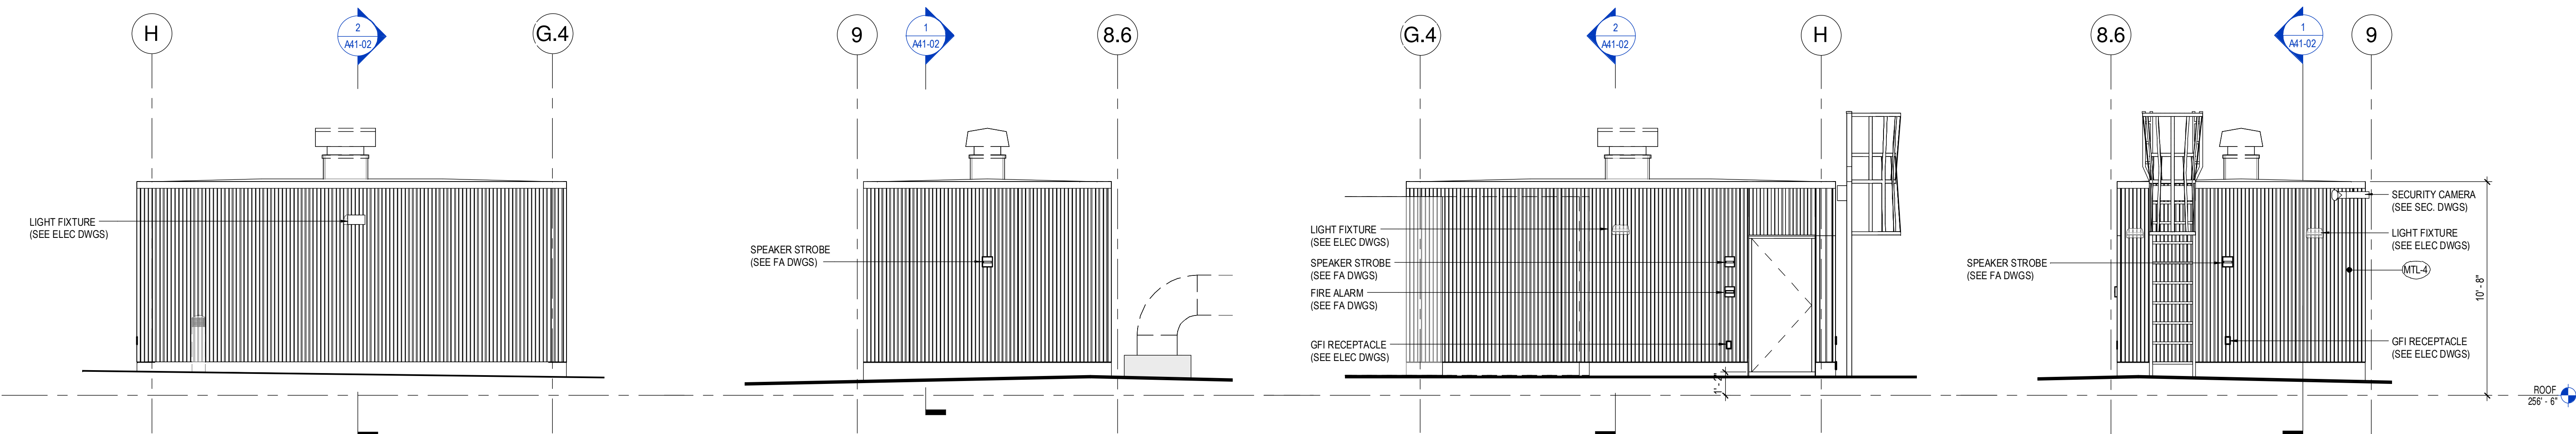


8 STAIR 43 HEADHOUSE - EAST
 1/4" = 1'-0"

7 STAIR 43 HEADHOUSE - NORTH
 1/4" = 1'-0"


6 STAIR 43 HEADHOUSE - WEST
 1/4" = 1'-0"

5 STAIR 43 HEADHOUSE - SOUTH
 1/4" = 1'-0"

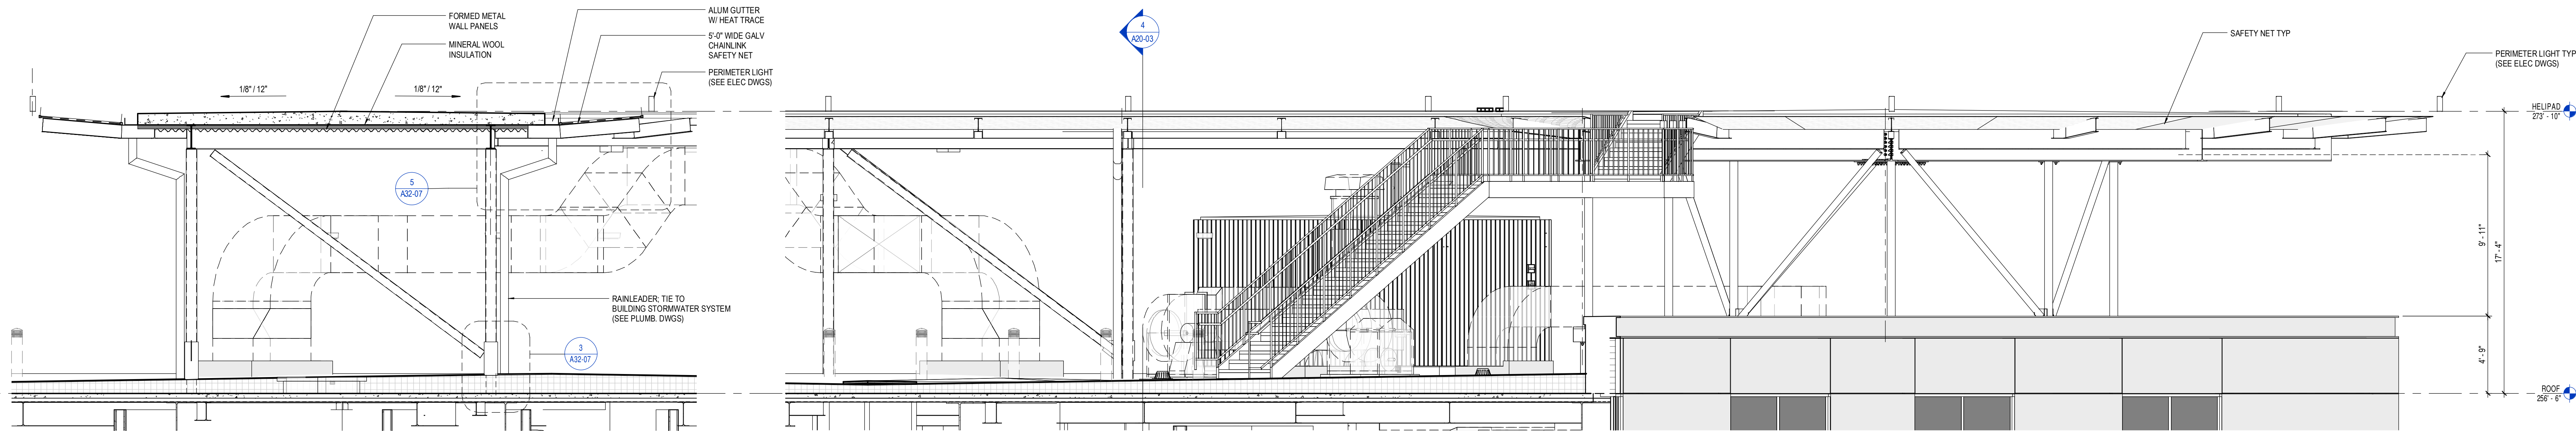

4 TAXIWAY - CROSS SECTION
 1/4" = 1'-0"

3 SOUTH HELIPAD
 1/4" = 1'-0"

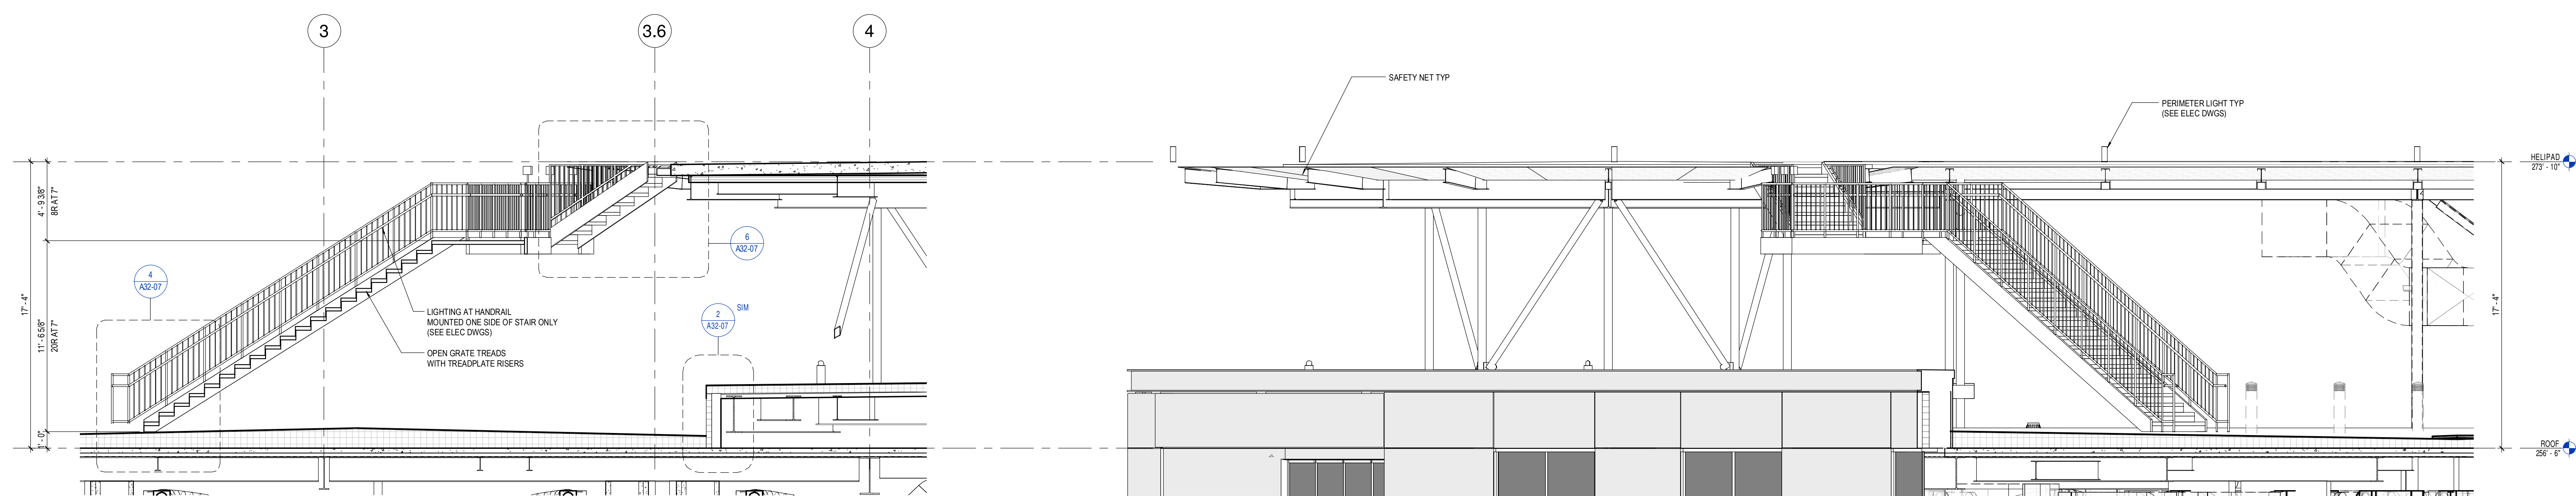

2 HELIPAD STAIR - LONG SECTION
 1/4" = 1'-0"

1 NORTH HELIPAD
 1/4" = 1'-0"

LEGEND

- CWT CURTAINWALL TYPE; SEE A20 SERIES FOR LAYOUT
- MTL-1 WALL ASSEMBLY; SEE A30-01