


- OVERALL KEY PLAN
- 1 - GILMAN GARAGE
 - 2 - CONGRESS STREET
 - 3 - VISITOR GARAGE
 - 4 - EAST TOWER
 - 5 - CENTRAL UTILITY PLANT
 - 6 - BEAN BUILDING
 - 7 - RICHARDS BUILDING
 - 8 - MAINE GENERAL BUILDING

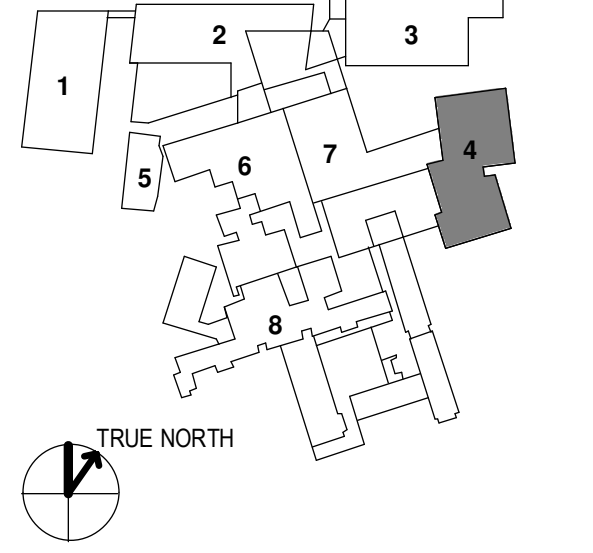


CONSTRUCTION DOCUMENTS
JANUARY 26, 2018

NO	ISSUE	DATE
1	ADDENDUM NO. 1	3/22/18


Job Number 152181.000
Drawn TEAM
Checked JK
Approved JK

TITLE
**EXTERIOR VISUAL
MOCKUP**


SHEET NUMBER
A30-02

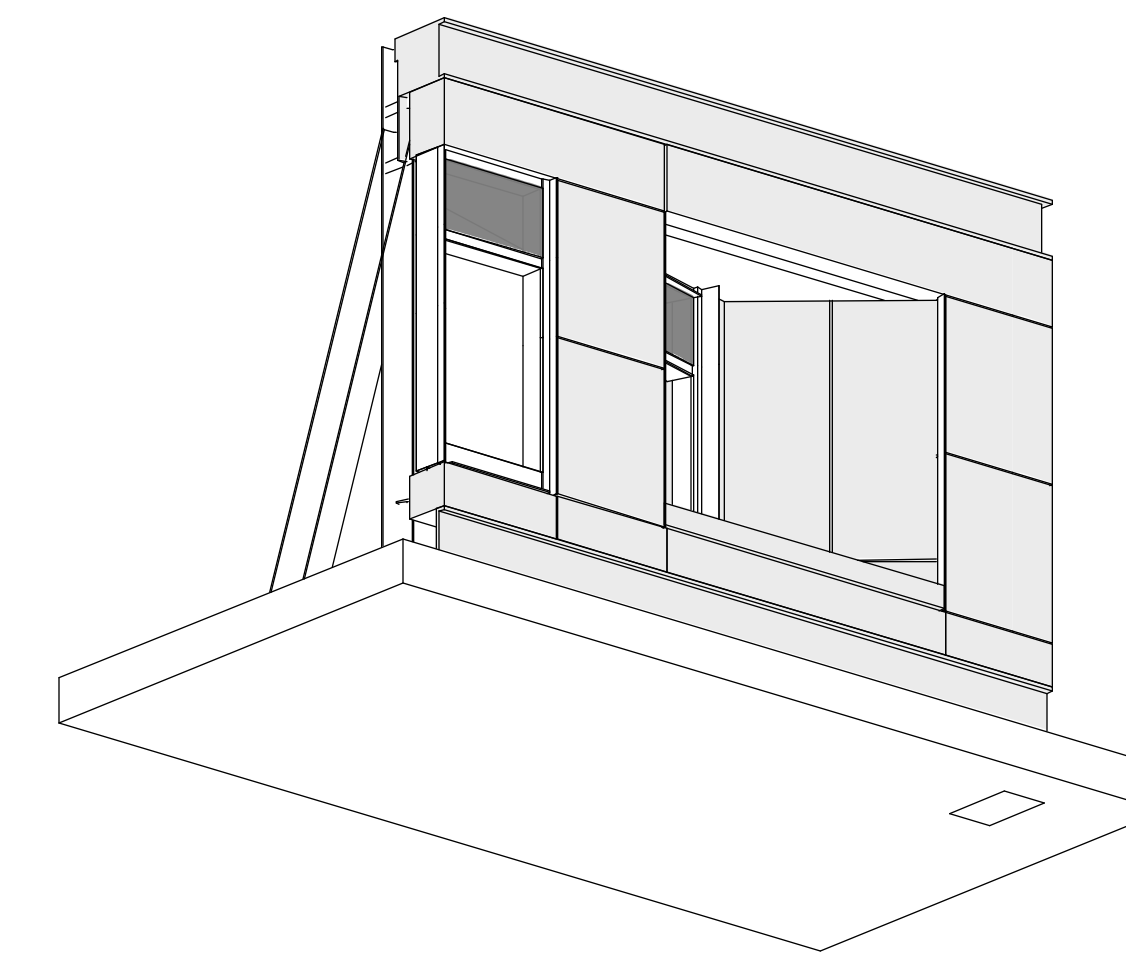


9 EXTERIOR MOCKUP - BELOW

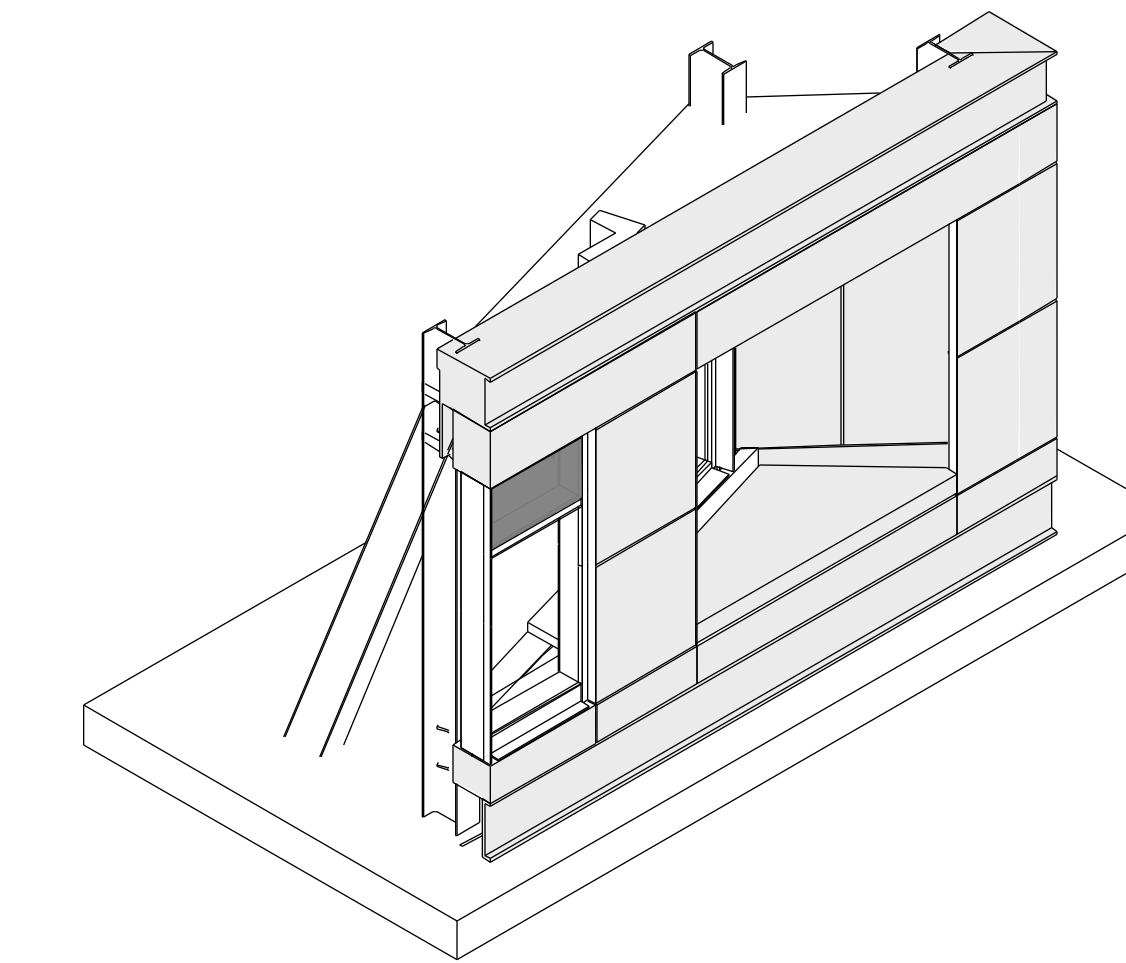


8 EXTERIOR MOCKUP - ABOVE

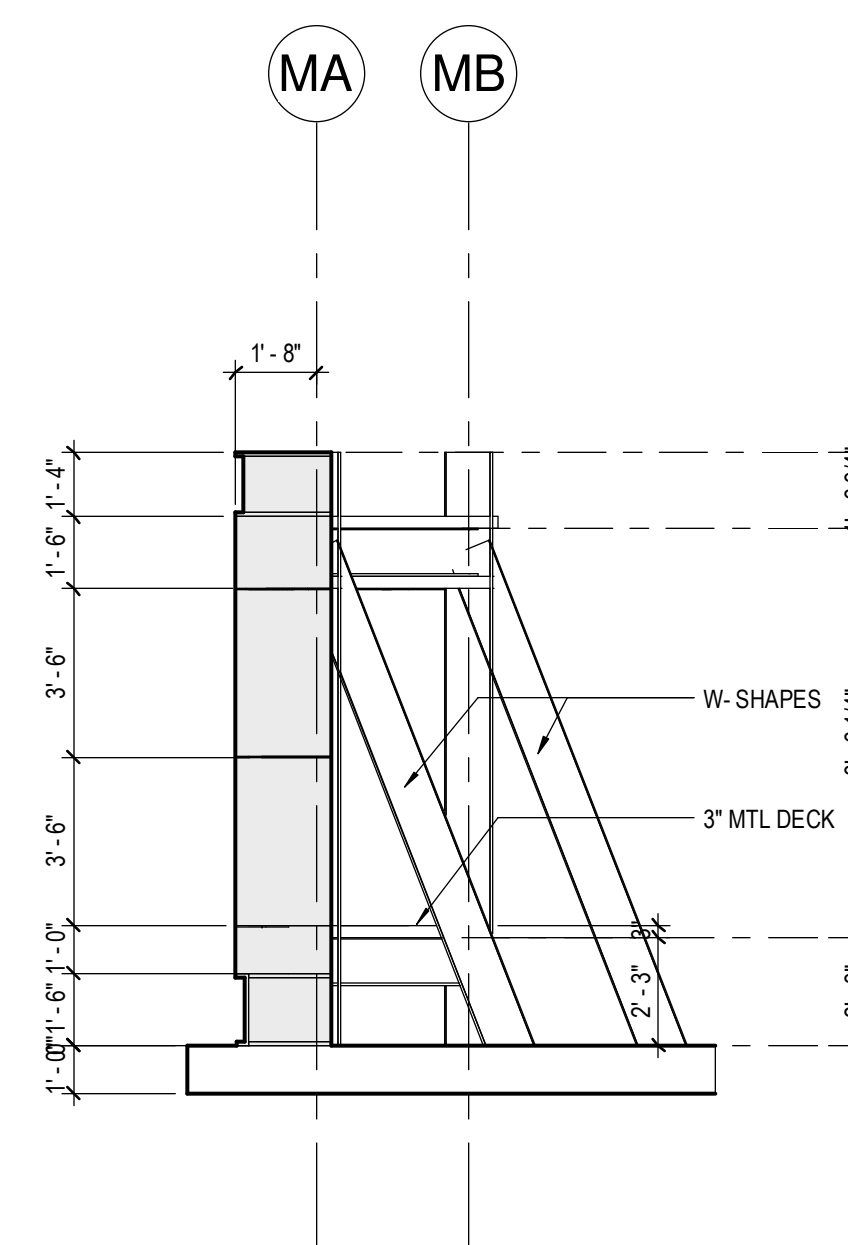


7 MOCKUP ELEVATION @ SIDE WALL
1/4" = 1'-0"

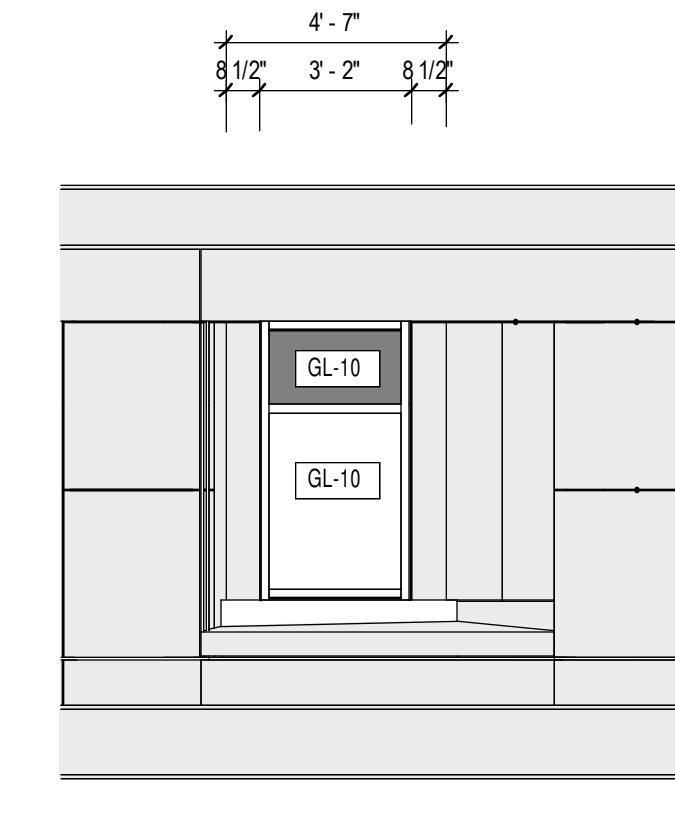


6 MOCKUP ELEVATION @ GLASS
1/4" = 1'-0"

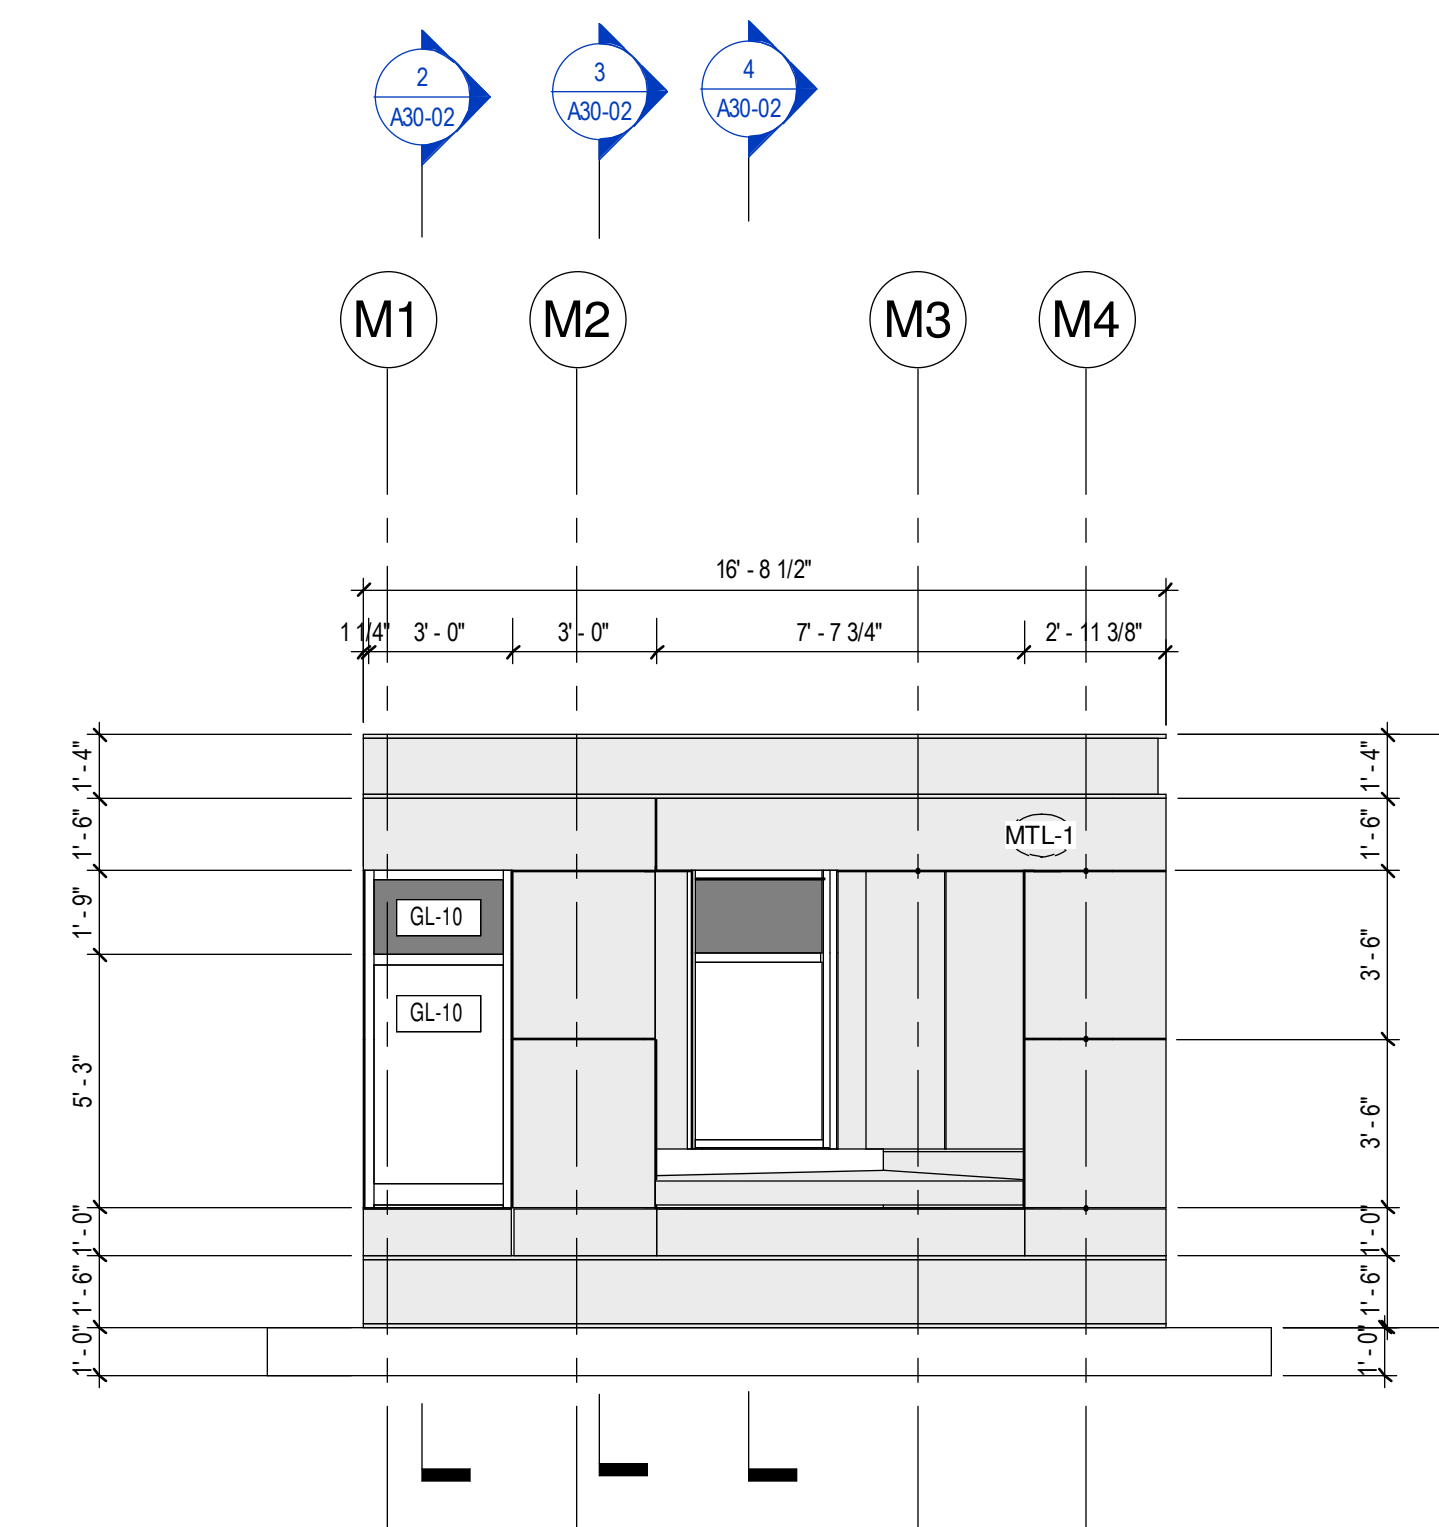


5 MOCKUP ELEVATION
1/4" = 1'-0"

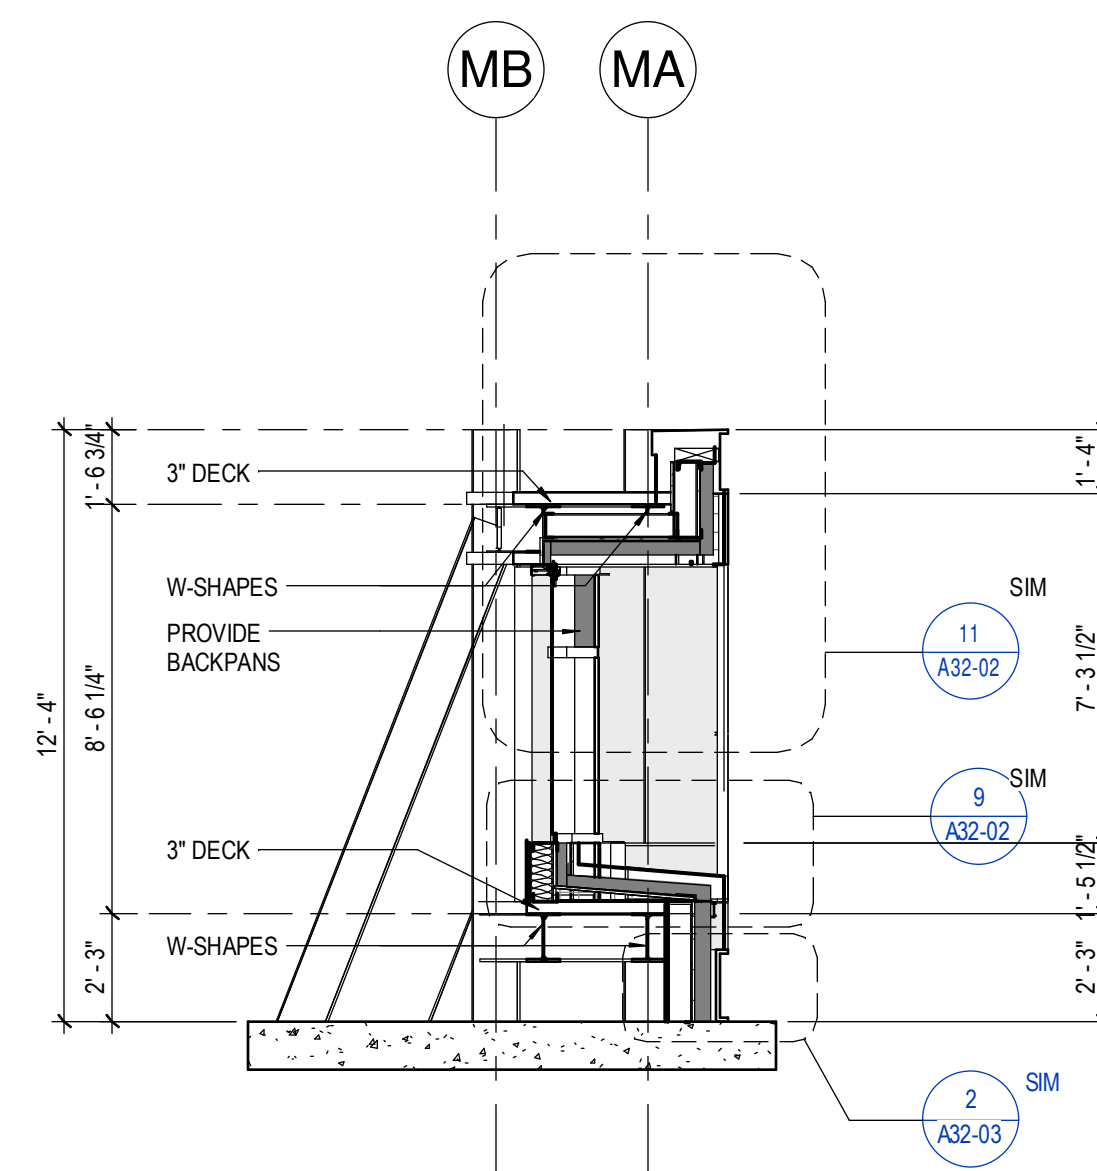


4 MOCKUP SECTION @ ANGLED GLASS
1/4" = 1'-0"

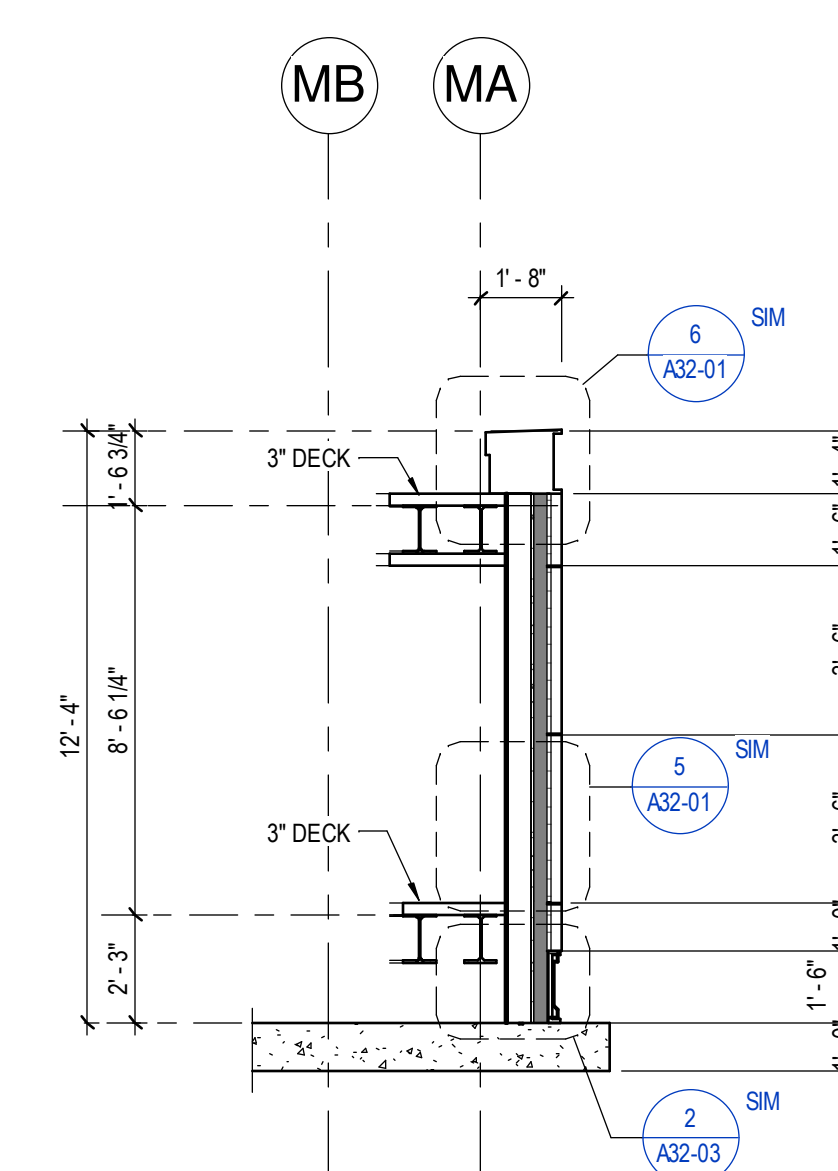

3 MOCKUP SECTION @ METAL PANEL
1/4" = 1'-0"

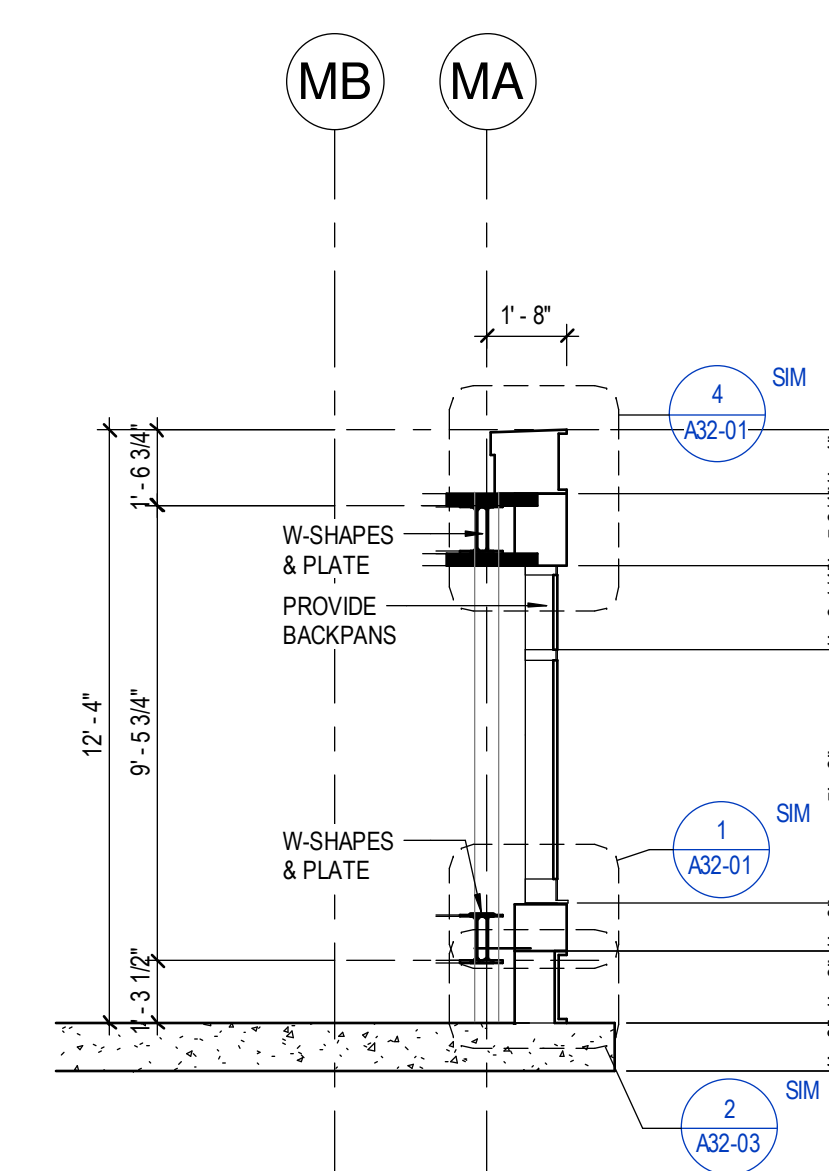

2 MOCKUP SECTION @ WINDOWS
1/4" = 1'-0"

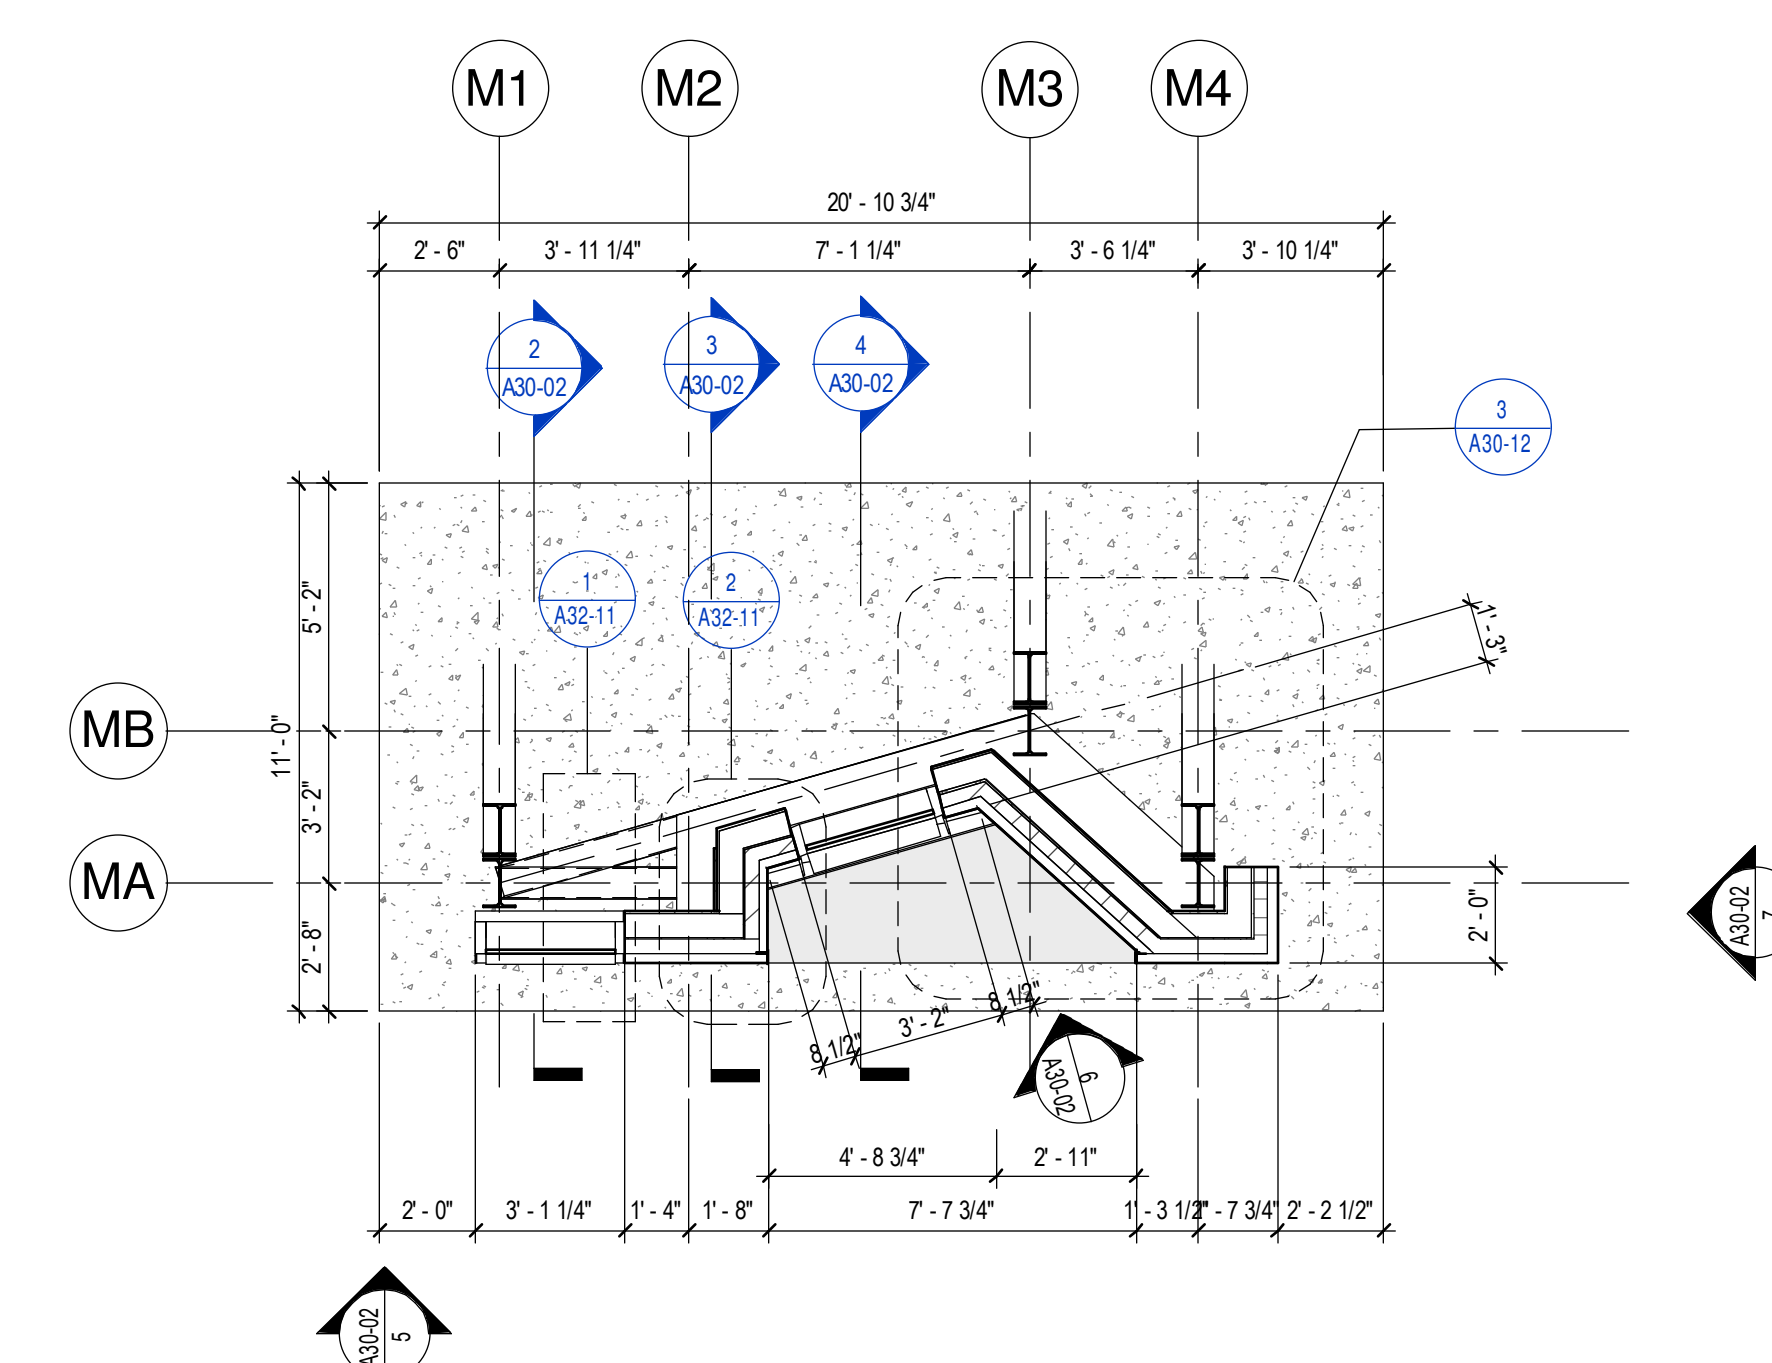

1 MOCKUP PLAN
1/4" = 1'-0"