



- OVERALL KEY PLAN
- 1 - GILMAN GARAGE
 - 2 - CONGRESS STREET
 - 3 - VISITOR GARAGE
 - 4 - EAST TOWER
 - 5 - CENTRAL UTILITY PLANT
 - 6 - BEAN BUILDING
 - 7 - RICHARDS BUILDING
 - 8 - MAINE GENERAL BUILDING

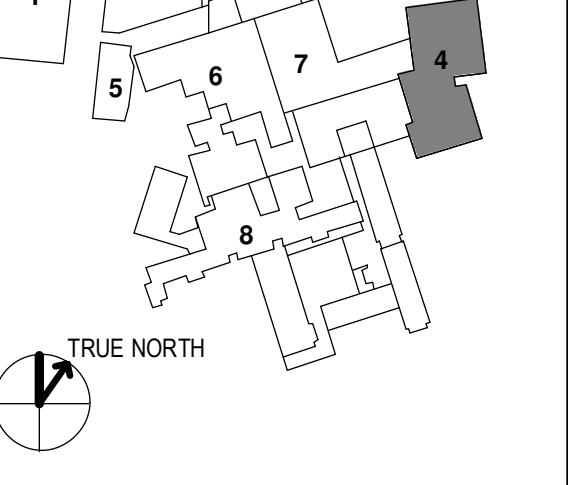


NO	ISSUE	DATE
1	ADDENDUM NO. 1	3/22/18


Job Number: 152181.000
Drawn: TEAM
Checked: JK
Approved: JK

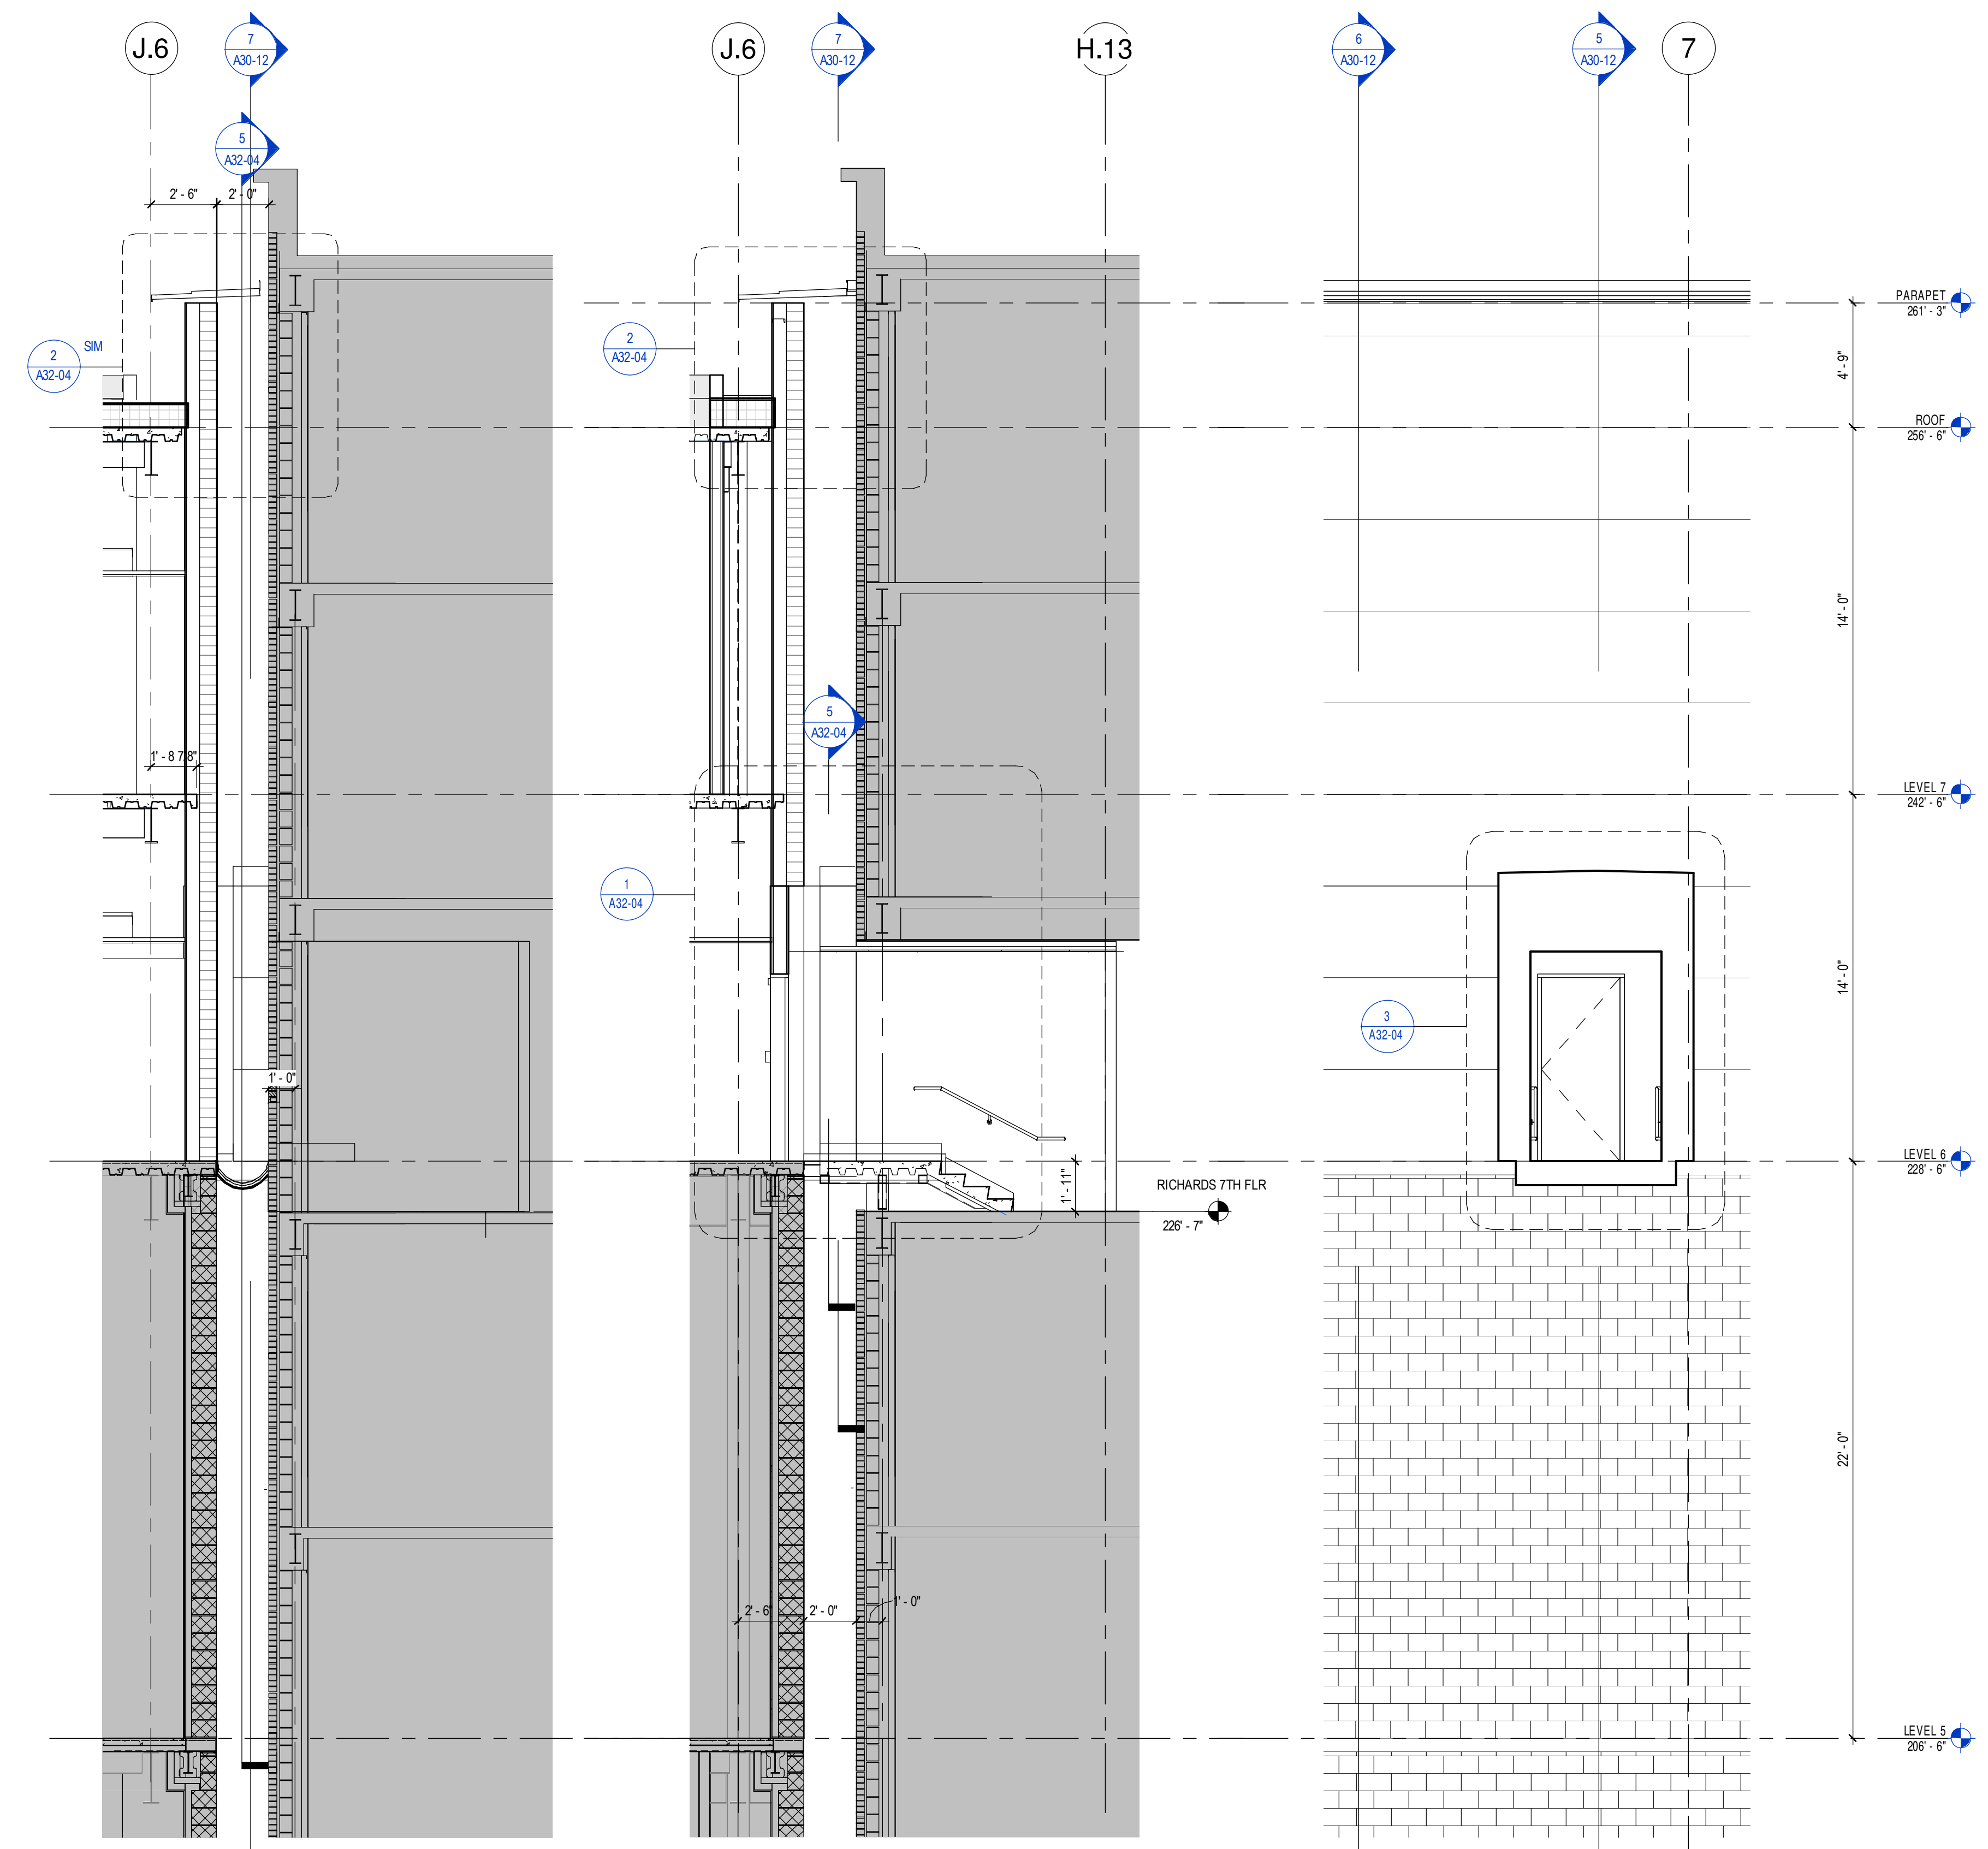


6 AREAWAY 1/4" = 1'-0"
5 AREAWAY AT CONNECTOR 1/4" = 1'-0"
4 ELEVATION AT RICHARDS CONNECTOR 1/4" = 1'-0"

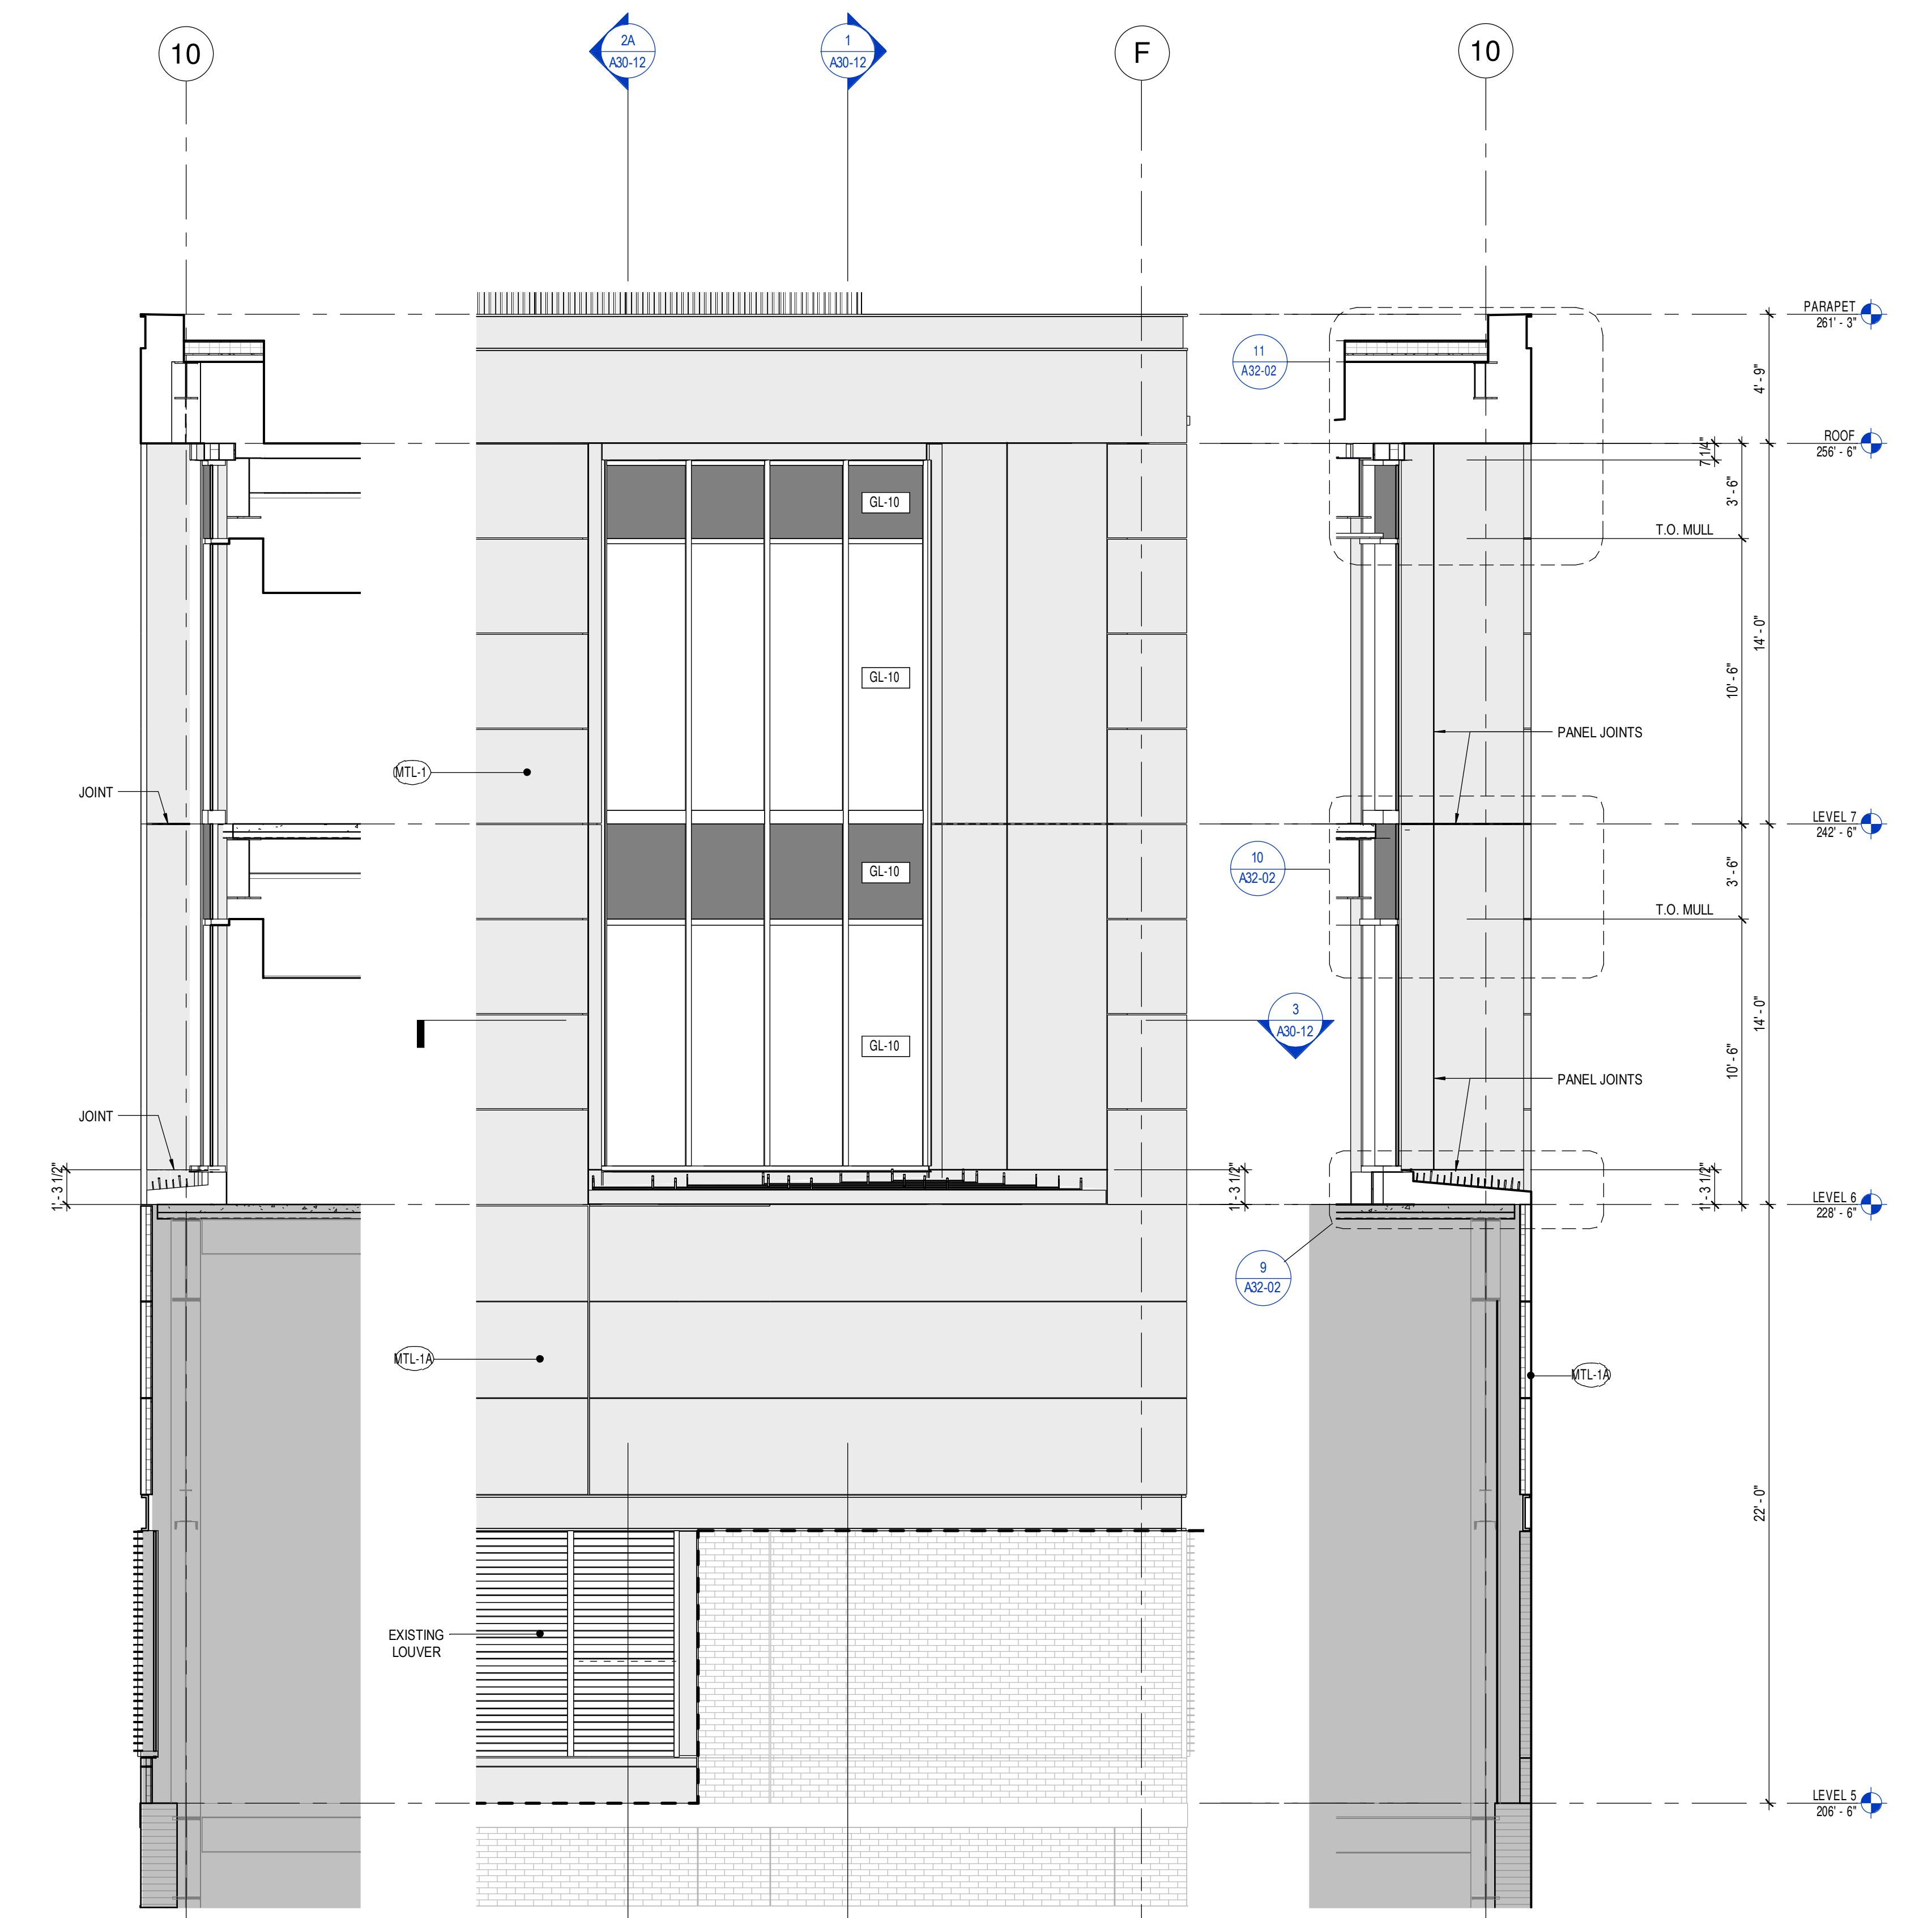

2A CWF - SECTION 2 1/4" = 1'-0"
2 CURTAINWALL CWF 1/4" = 1'-0"
1 CWF - SECTION 1 1/4" = 1'-0"

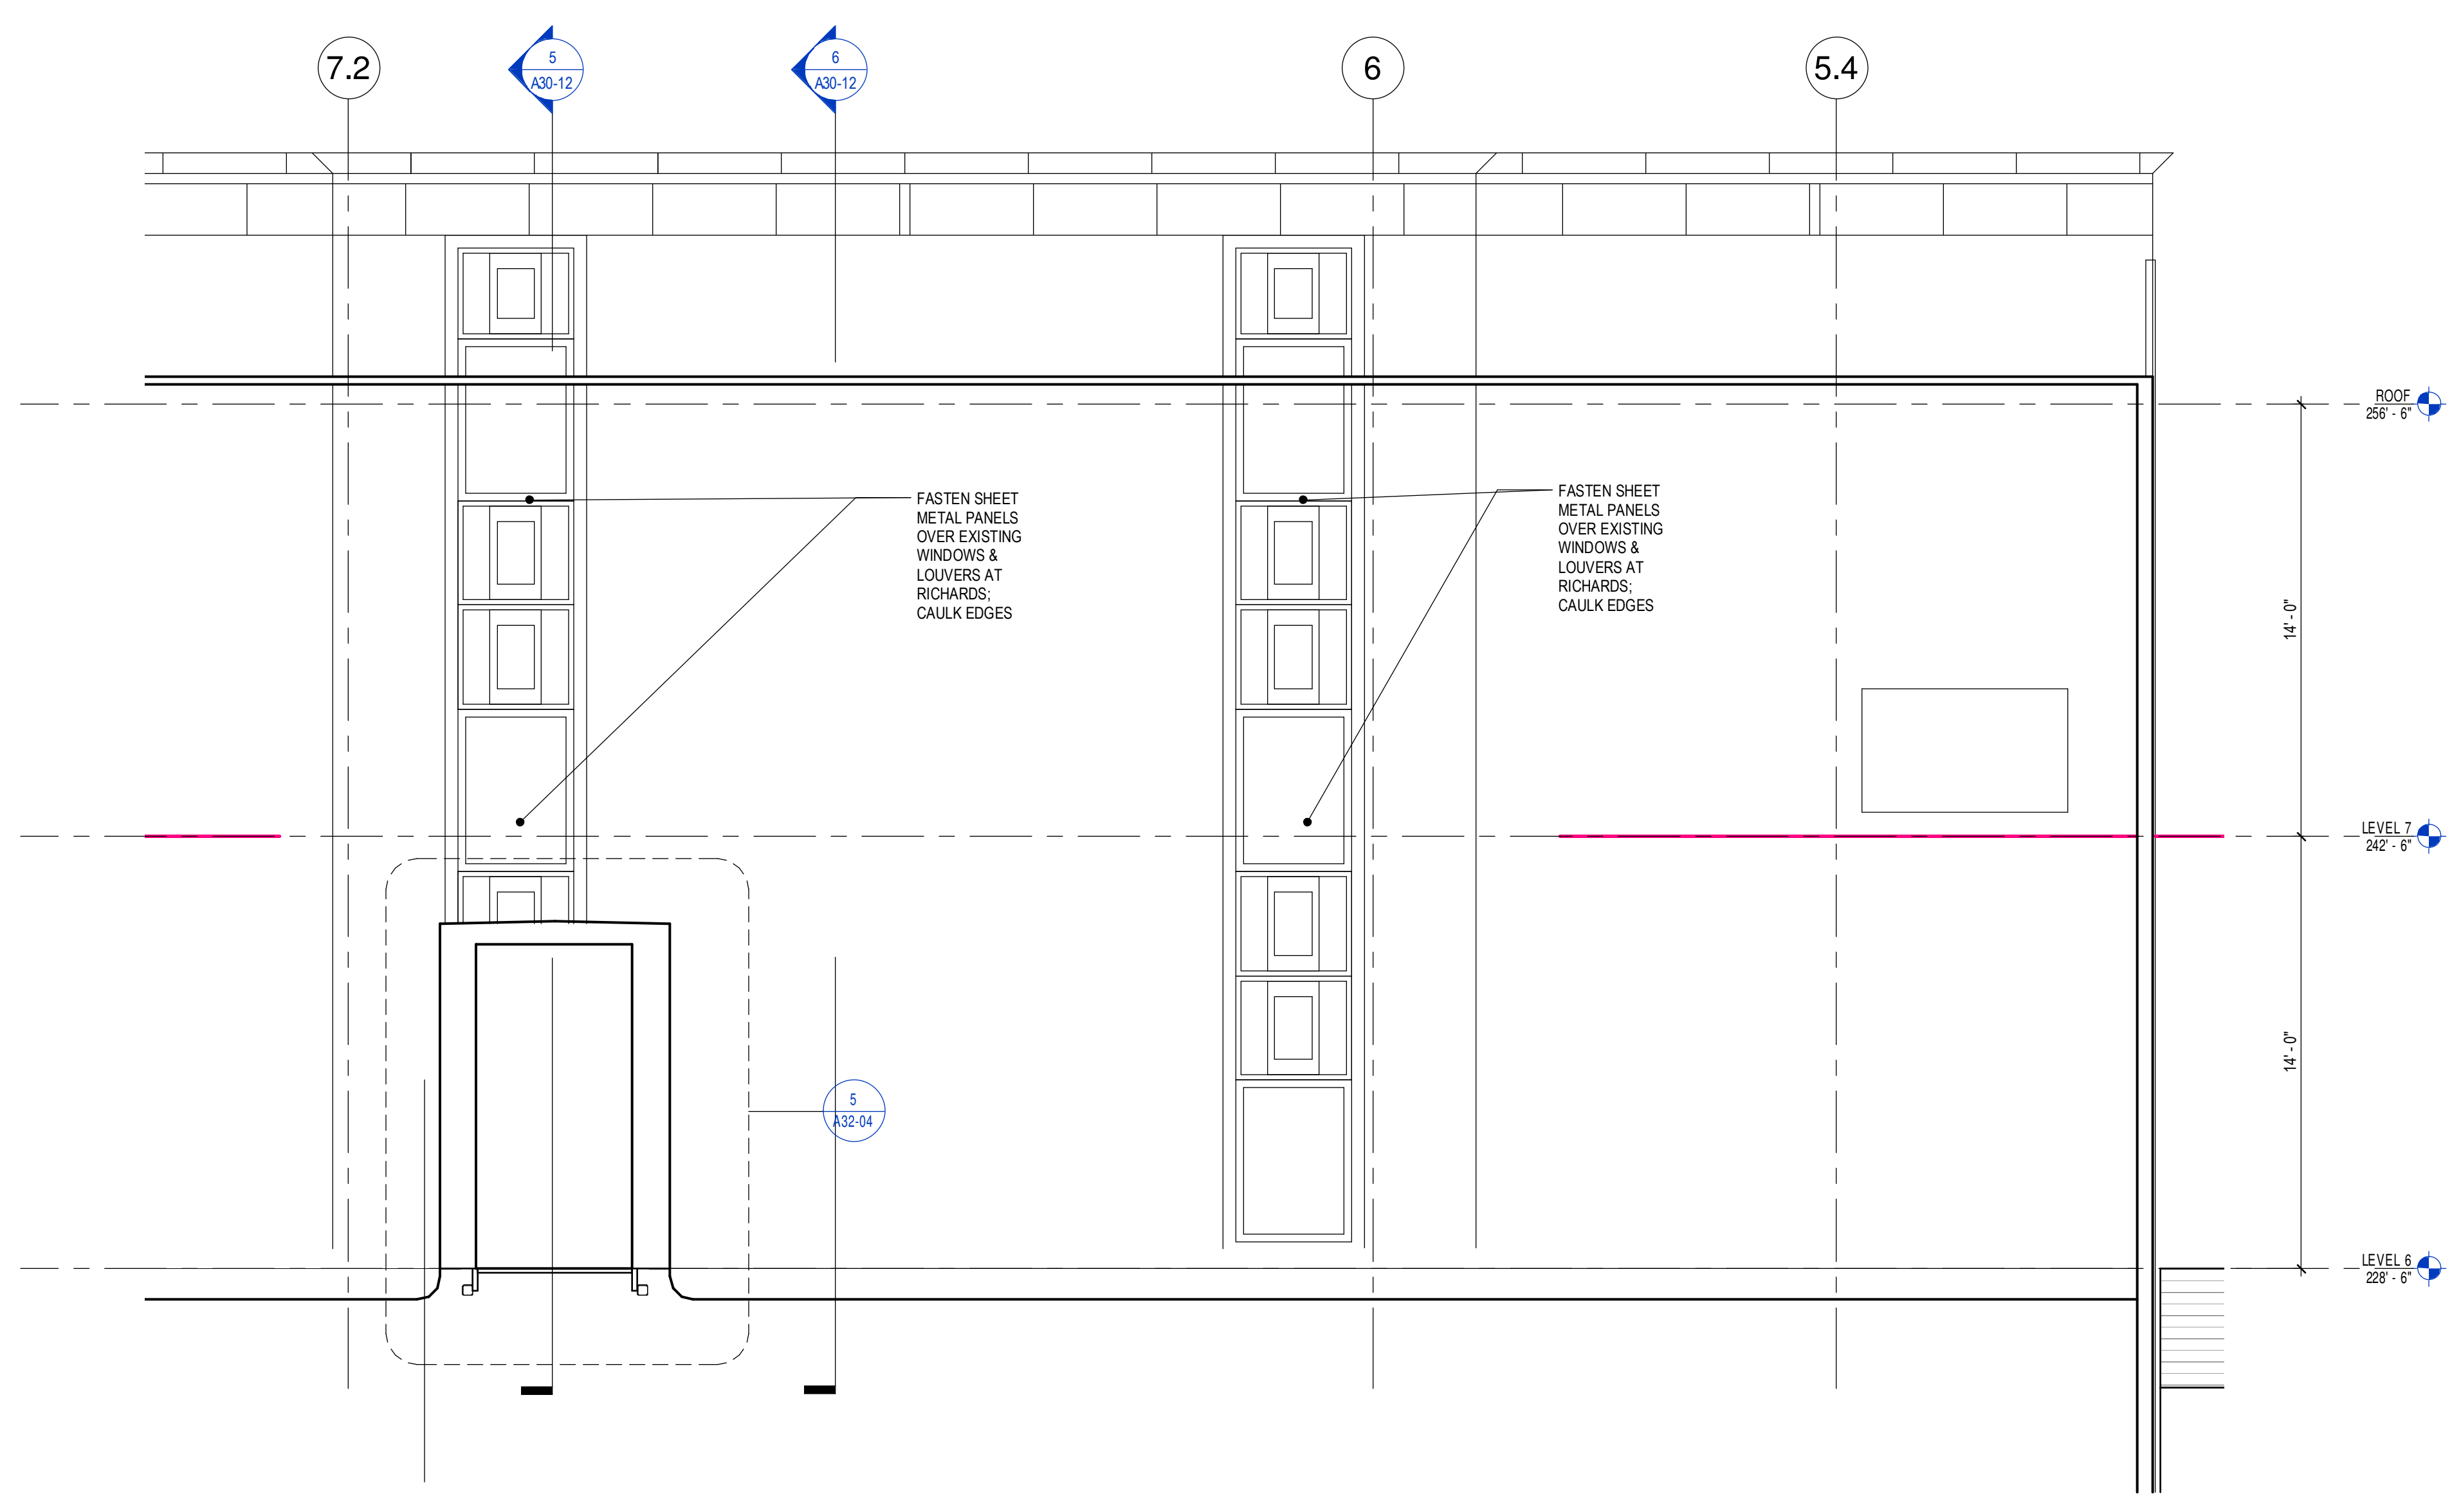

7 AREAWAY AT RICHARDS 1/4" = 1'-0"

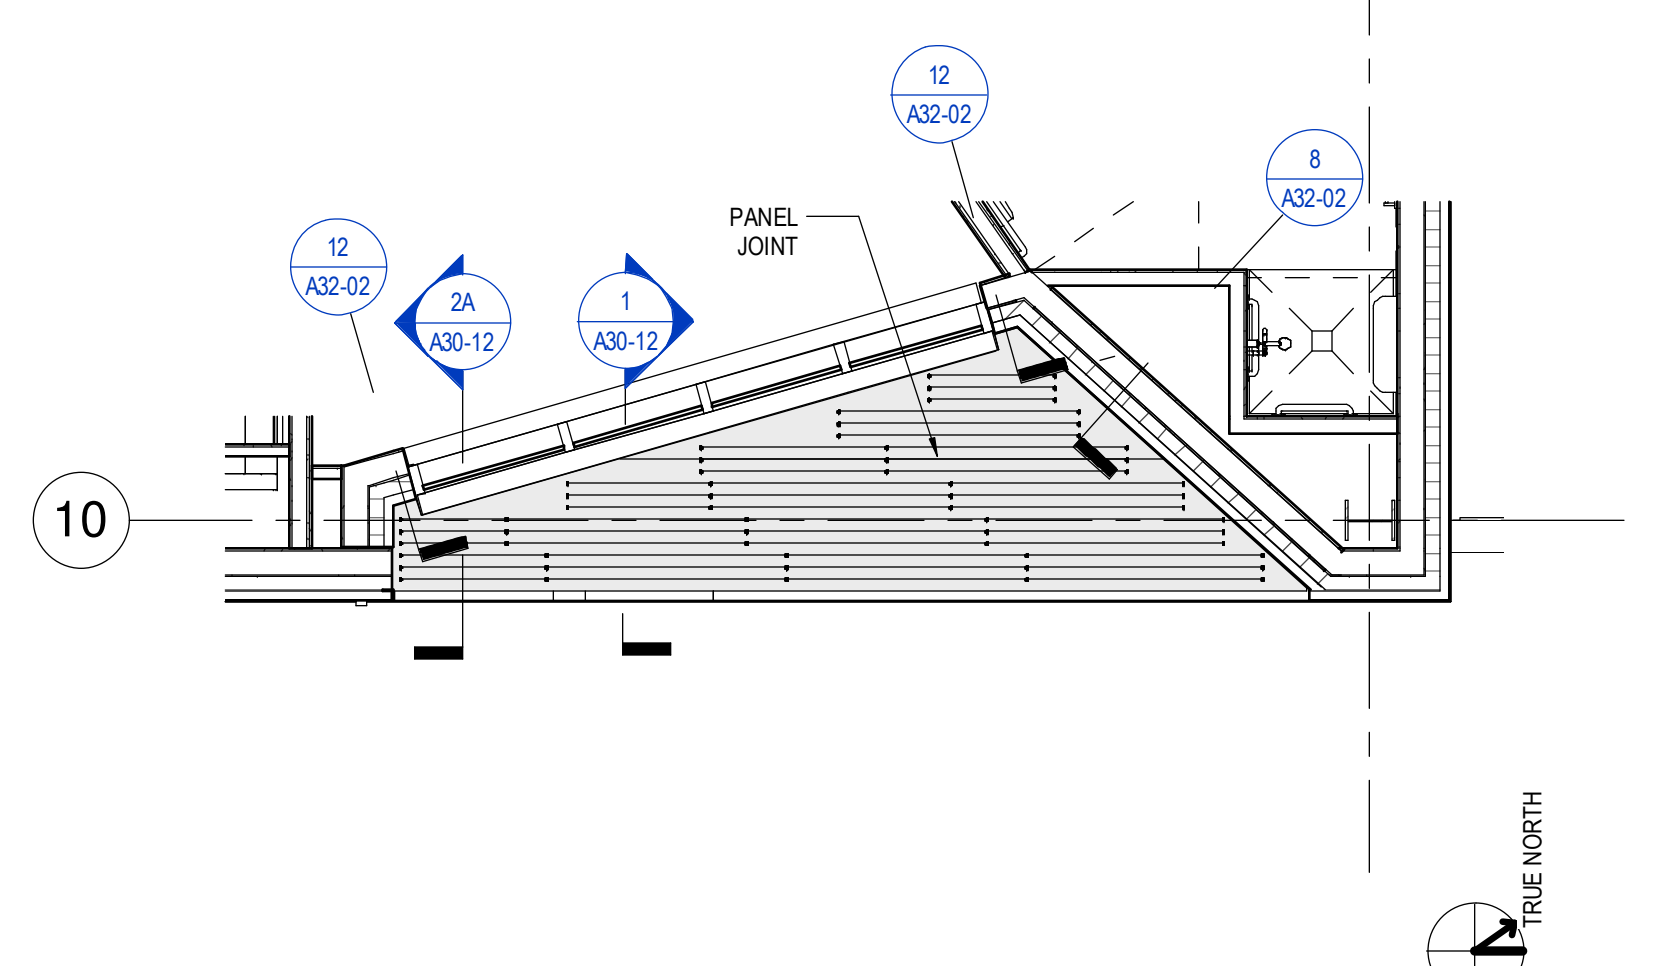

3 CURTAINWALL CWF - LEVELS 6 & 7 1/4" = 1'-0"

GLAZING TYPES

GL-10	1 3/4" IGU - LOW E - HEAT STRENGTHENED W/ LAMINATED INNER LITE
L-1A	FIXED LOUVERS, SEE SPEC 0900-00