



- 1 - GILMAN GARAGE
- 2 - CONGRESS STREET
- 3 - VISITOR GARAGE
- 4 - EAST TOWER
- 5 - CENTRAL UTILITY PLANT
- 6 - BEAN BUILDING
- 7 - RICHARDS BUILDING
- 8 - MAINE GENERAL BUILDING

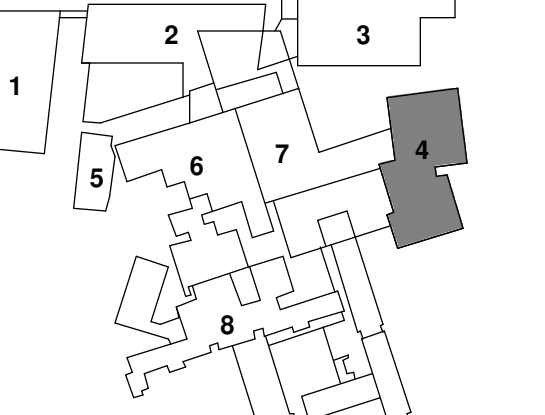


NO	ISSUE	DATE
1	ADDENDUM NO. 1	3/22/18

Job Number 152181.000
Drawn TEAM
Checked JK
Approved JK

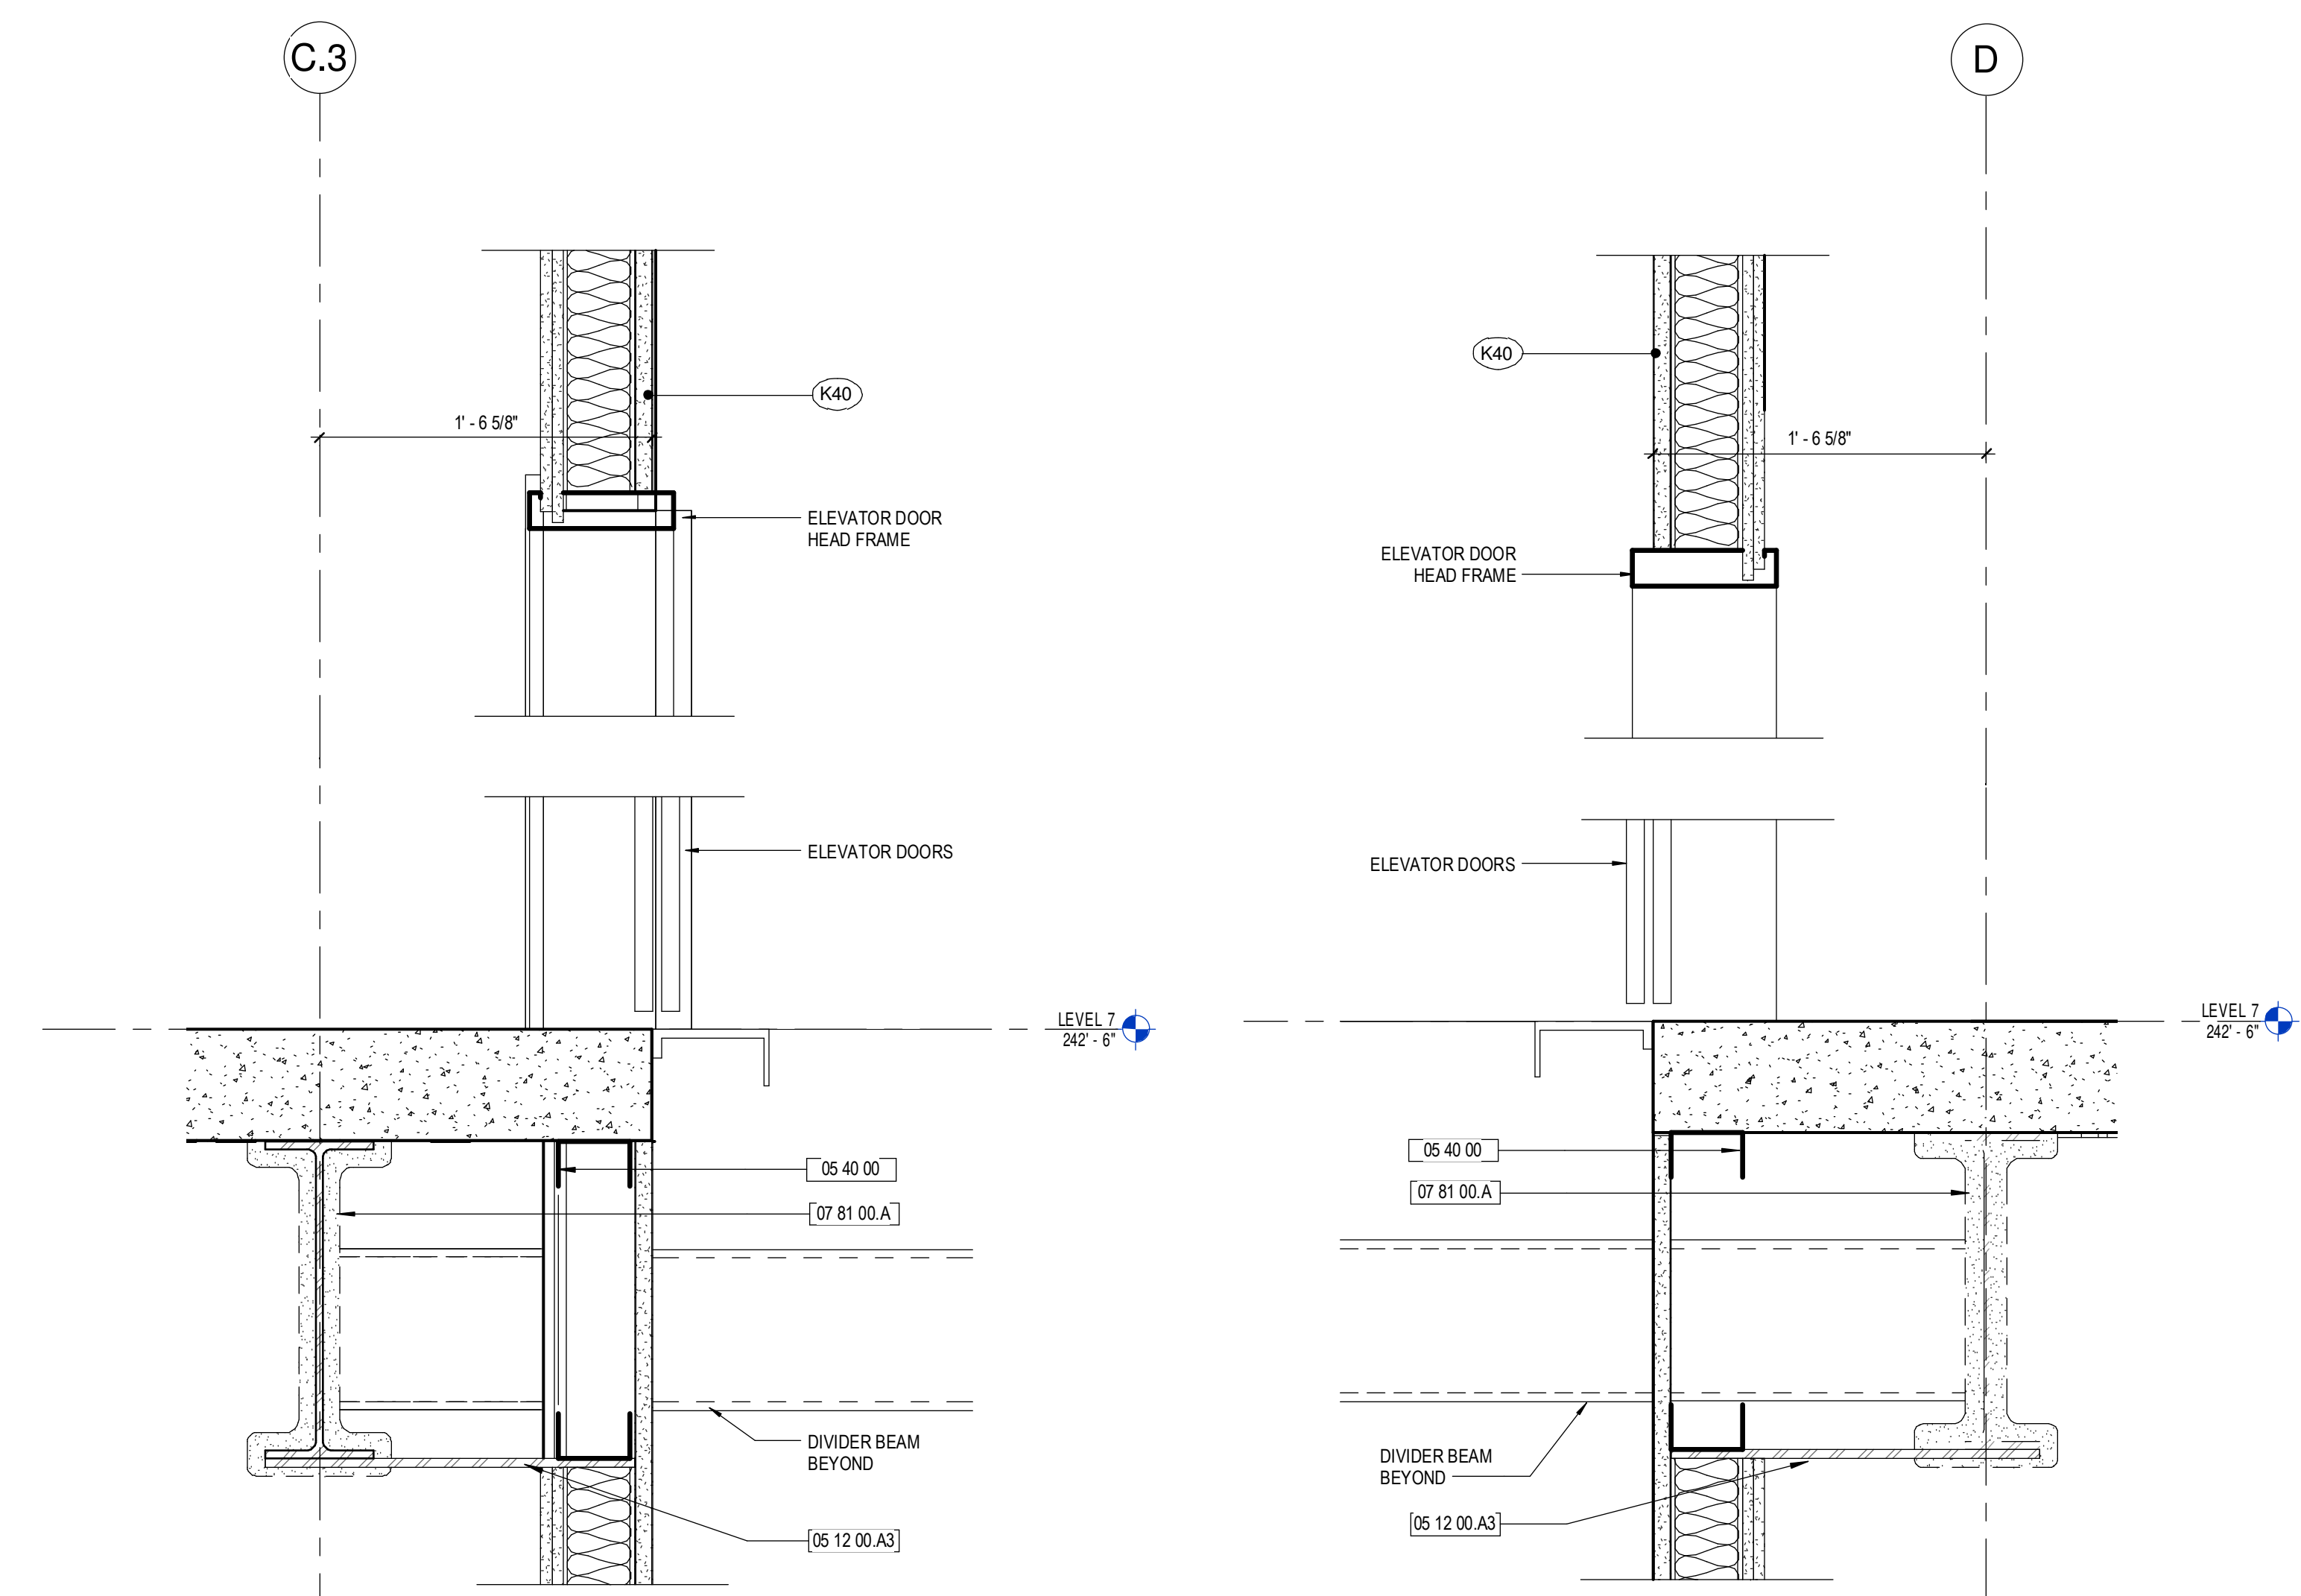


5 HOISTWAY - PASSENGER ELEV. OPENING
1 1/2" = 1'-0"

4 HOISTWAY - SERVICE ELEV. OPENING
1 1/2" = 1'-0"

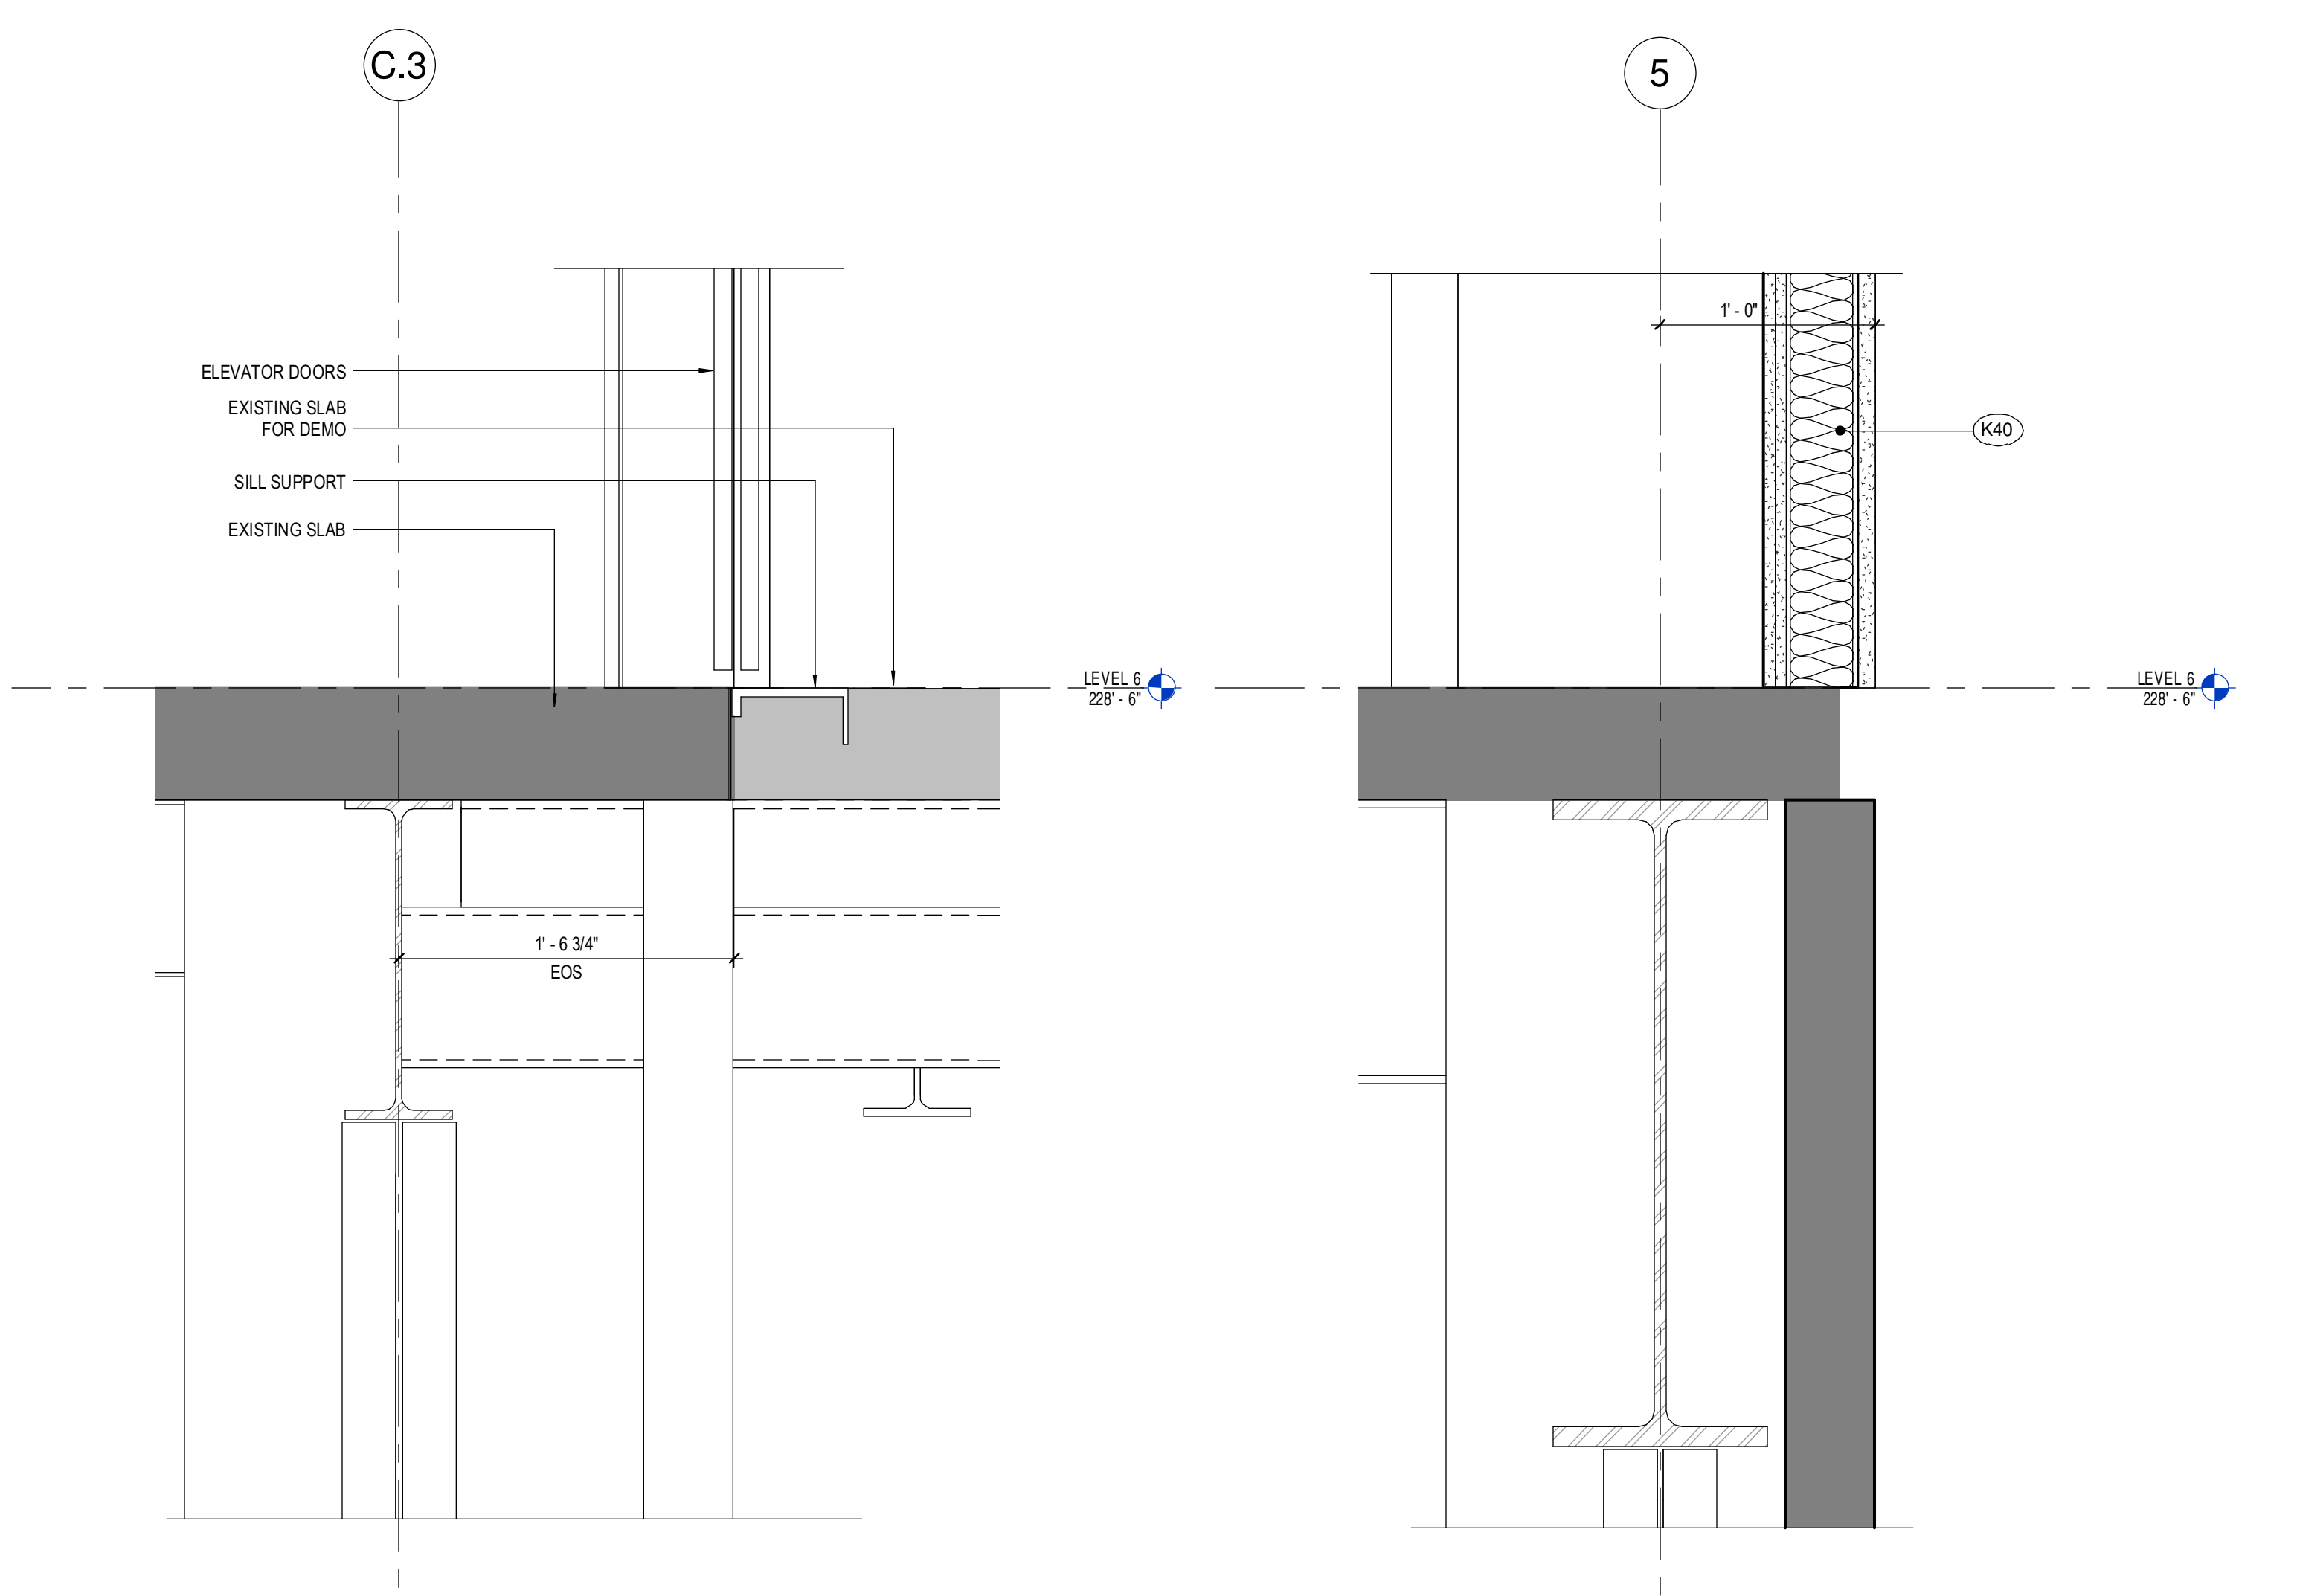


6 HOISTWAY - LEVEL 06 EXISTING - NEW ELEVATOR OPENING
1 1/2" = 1'-0"

3 HOISTWAY - LEVEL 06 EXISTING GRID 5
1 1/2" = 1'-0"

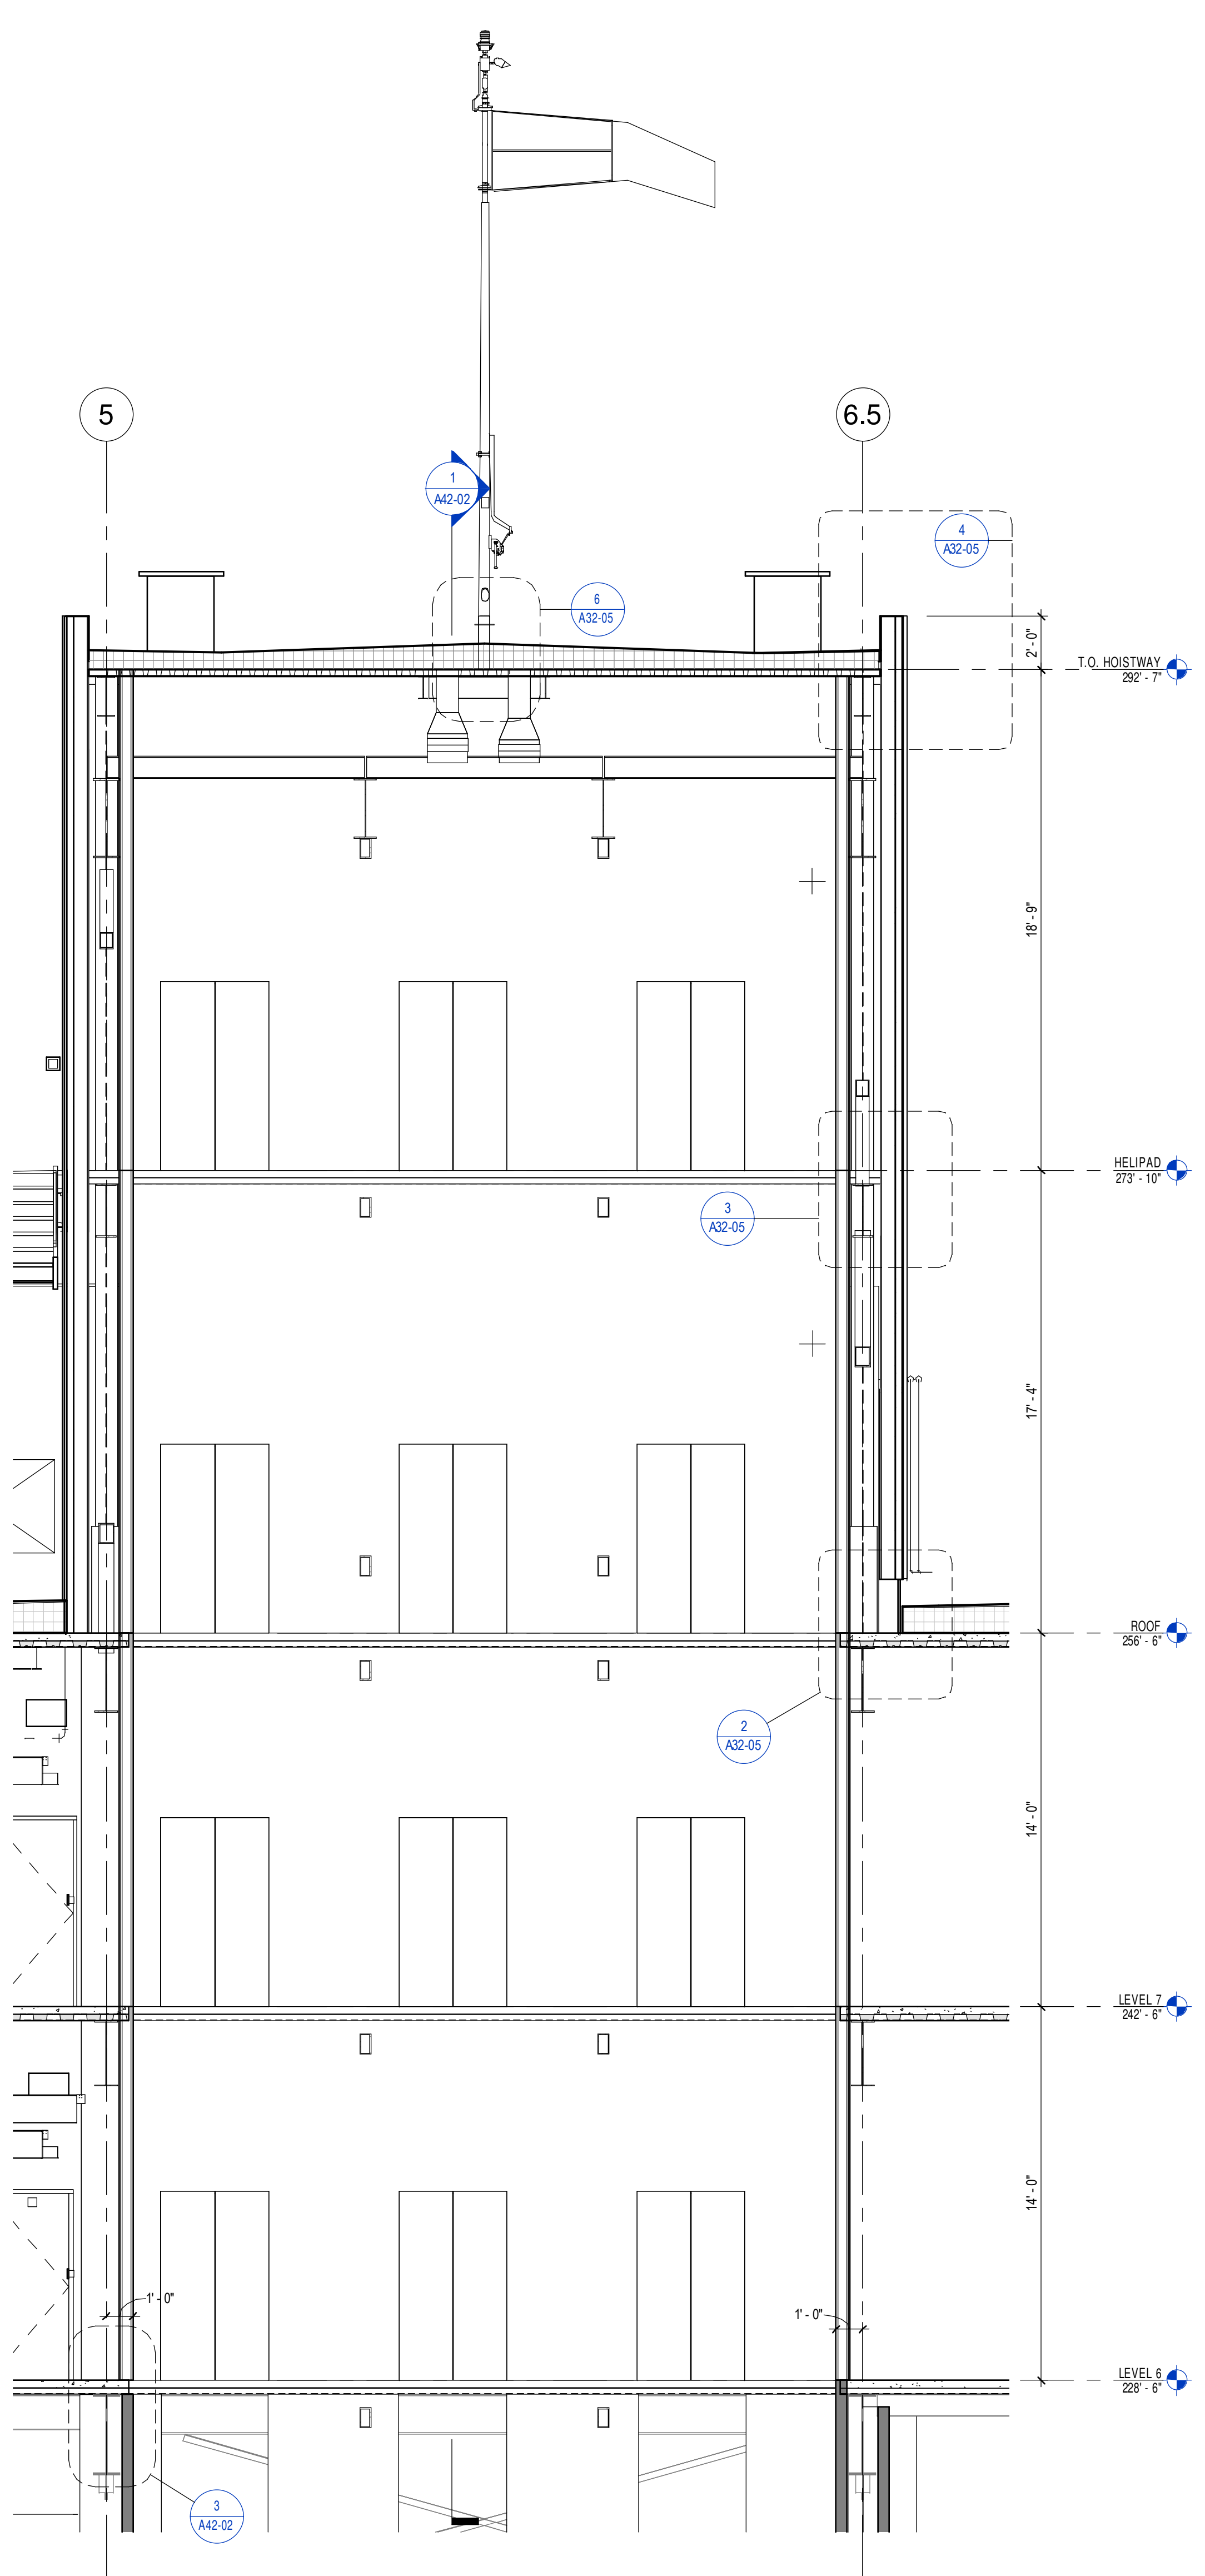

2 HOISTWAY - SECTION
1/4" = 1'-0"

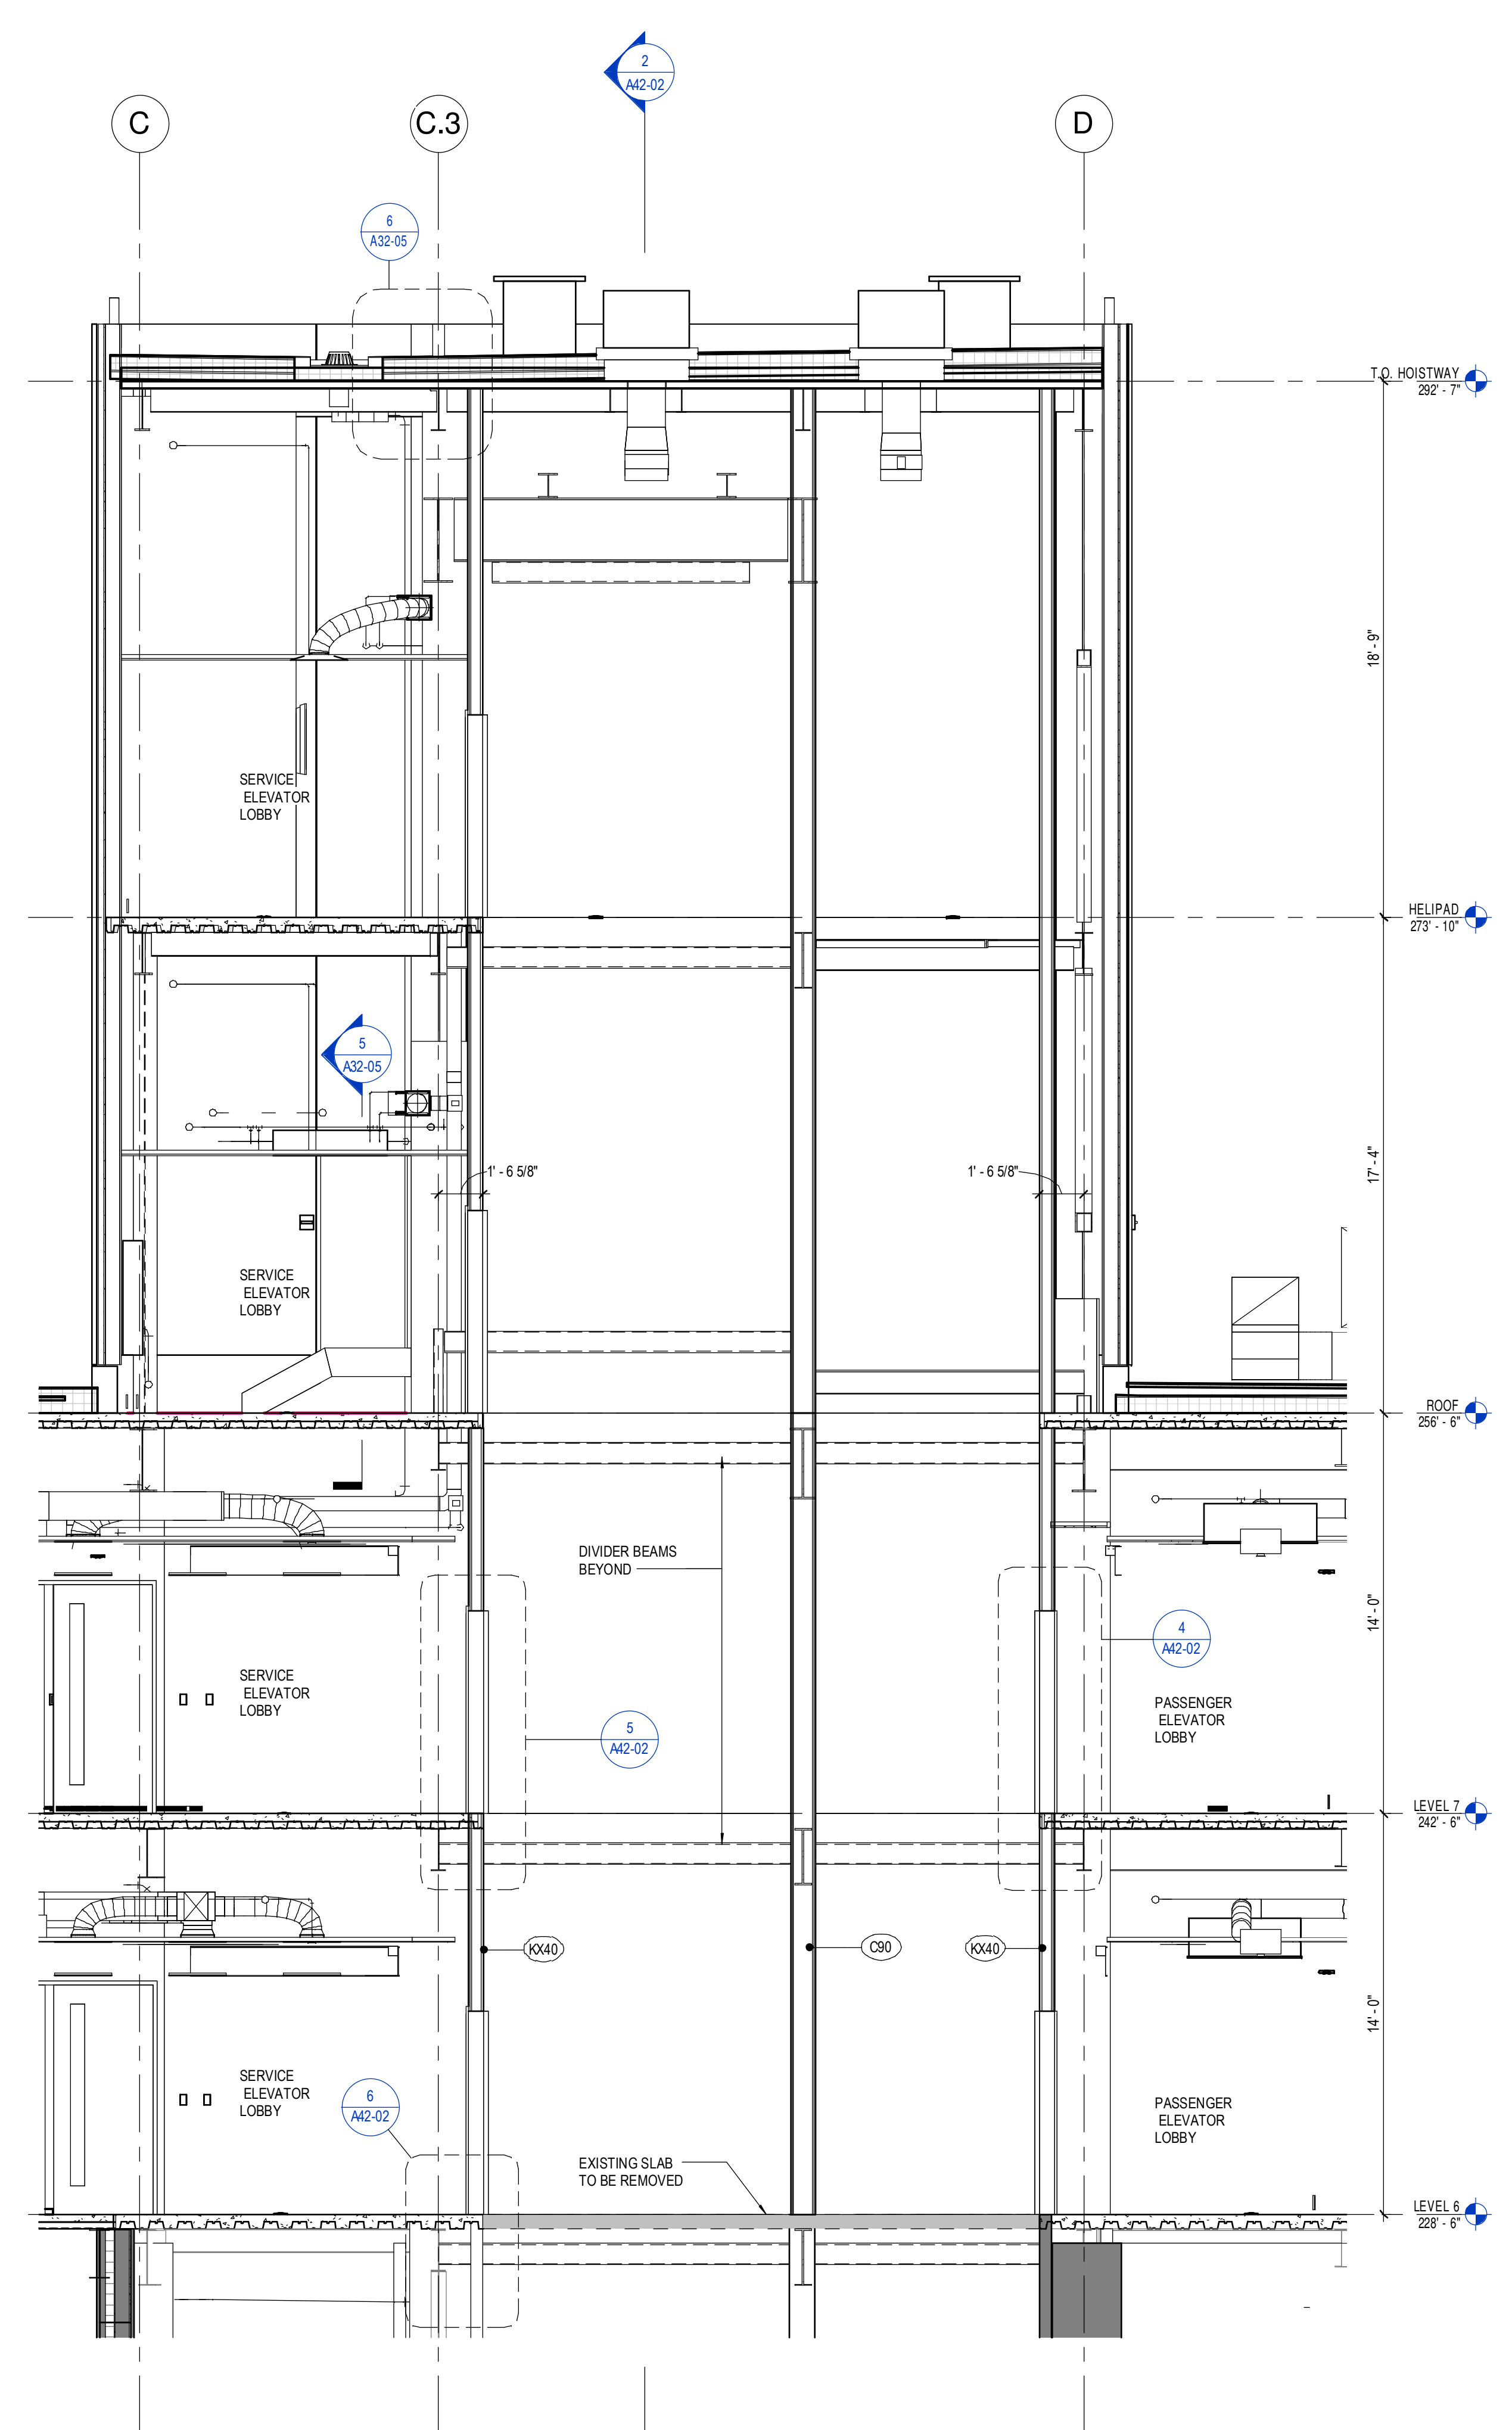

1 HOISTWAY - CROSS SECTION
1/4" = 1'-0"