



- 1 - GILMAN GARAGE
- 2 - CONGRESS STREET
- 3 - VISITOR GARAGE
- 4 - EAST TOWER
- 5 - CENTRAL UTILITY PLANT
- 6 - BEAN BUILDING
- 7 - RICHARDS BUILDING
- 8 - MAINE GENERAL BUILDING

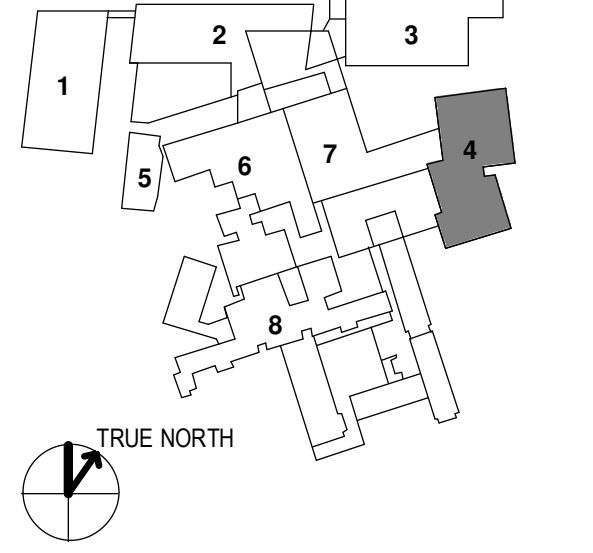


NO	ISSUE	DATE
1	ADDENDUM NO. 1	3/22/18


Job Number 152181.000
Drawn TEAM
Checked JK
Approved JK

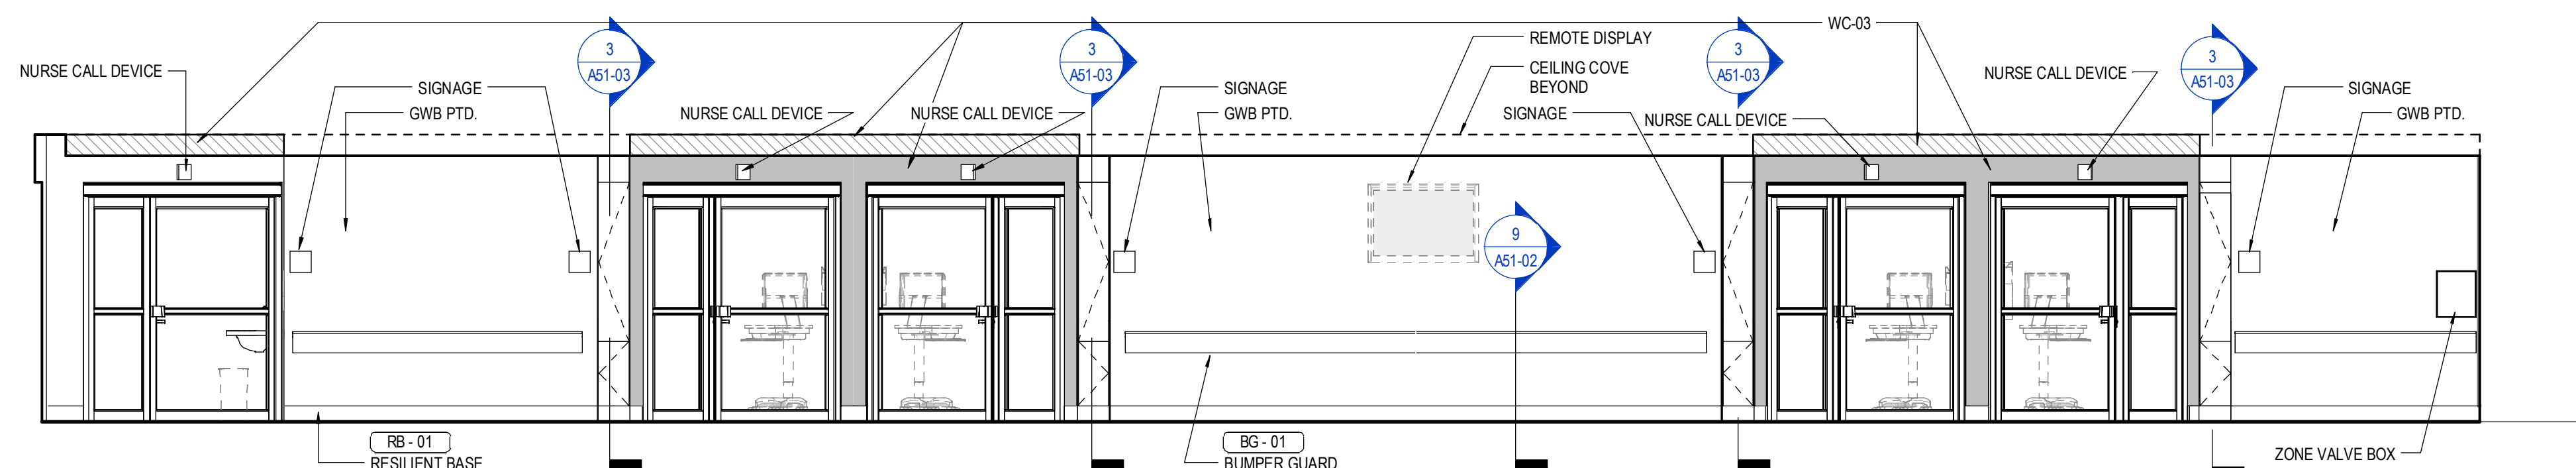


8 EAST CORRIDOR - WEST INT. ELV. 2B1
1/4" = 1'-0"

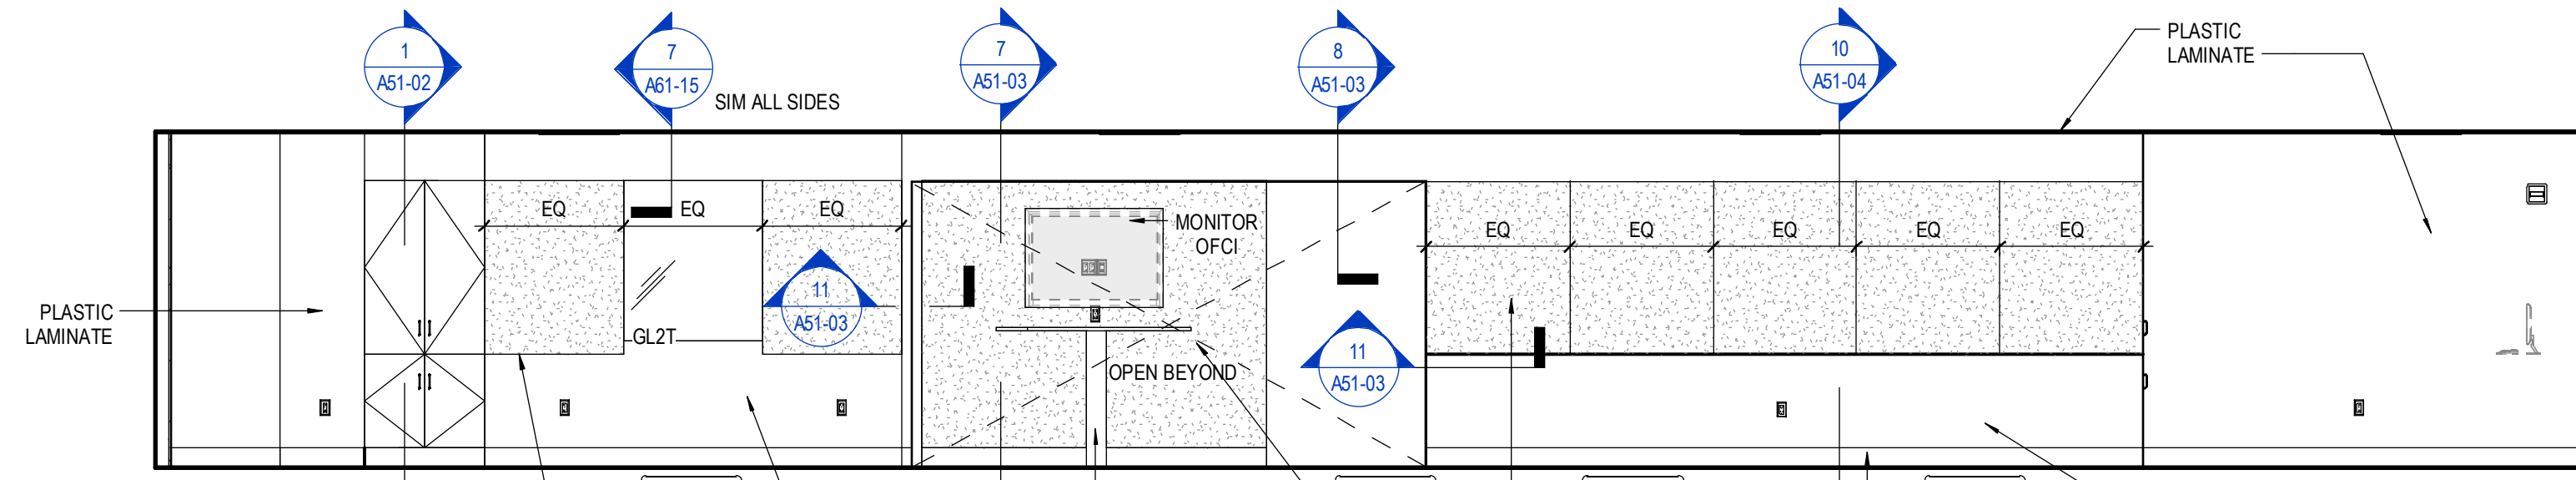


7 EAST CORRIDOR - EAST INT. ELV. 2A1
1/4" = 1'-0"

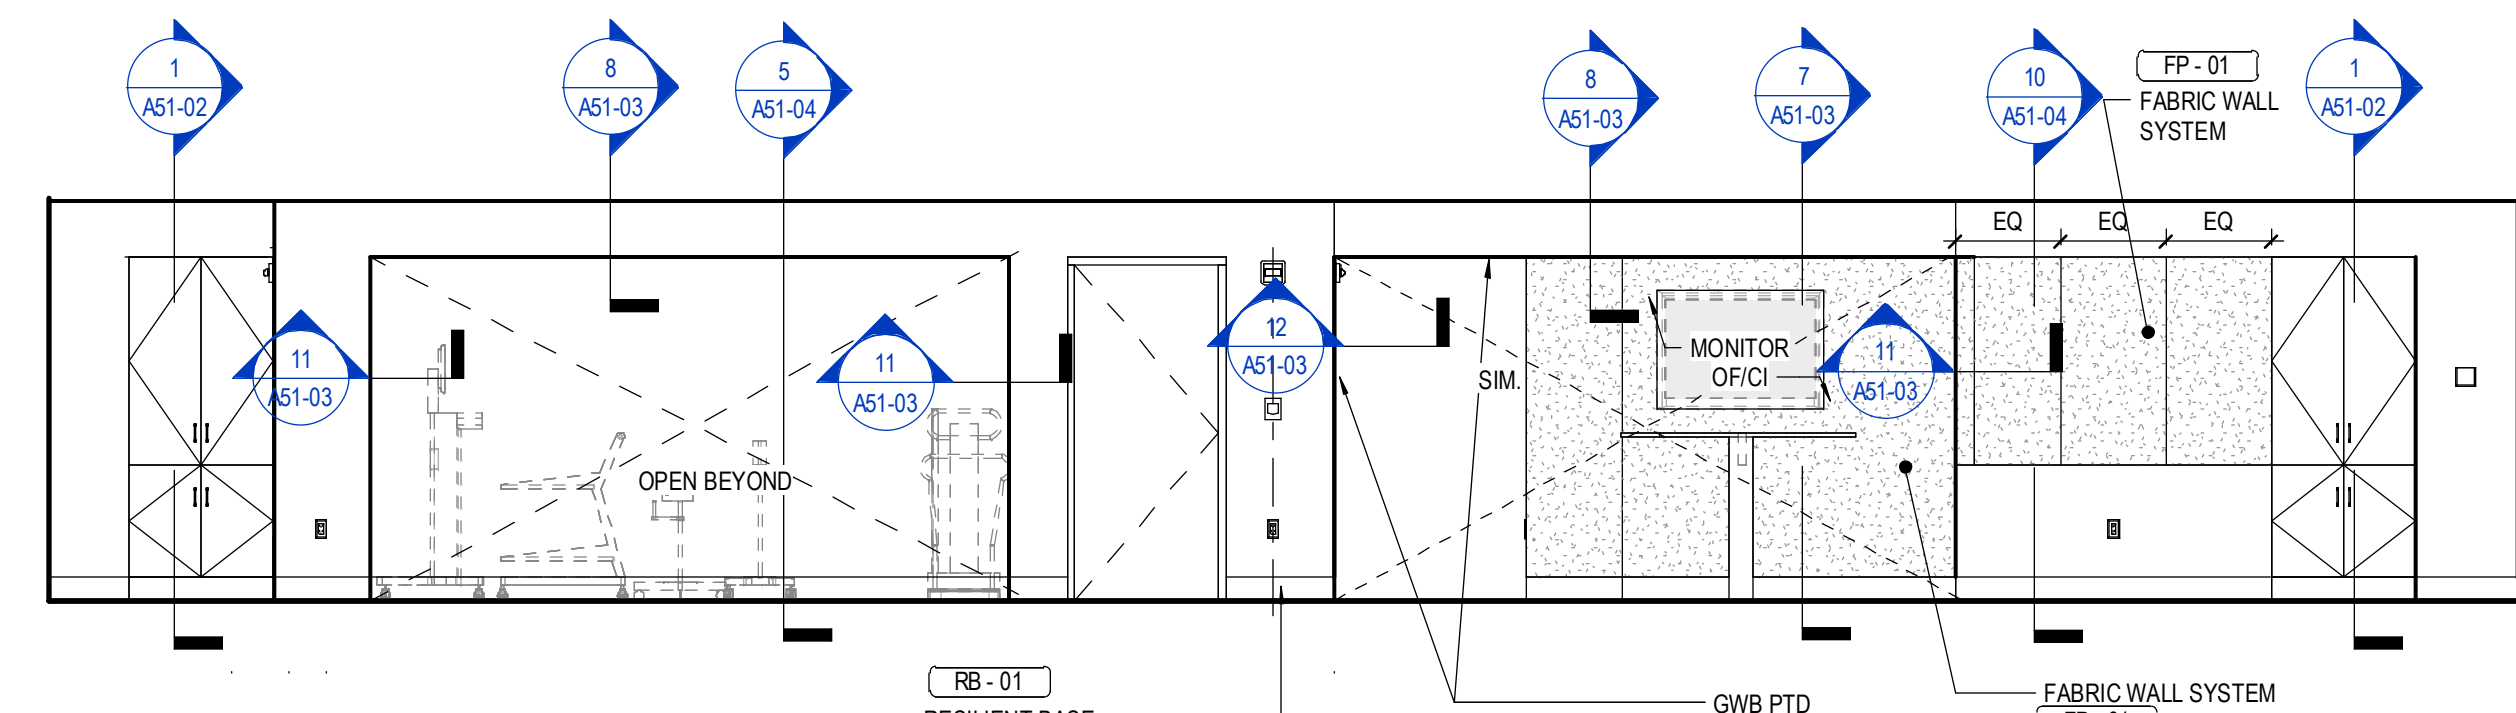


6 SOUTH CORRIDOR - SOUTH INT. ELV. 1B1
1/4" = 1'-0"

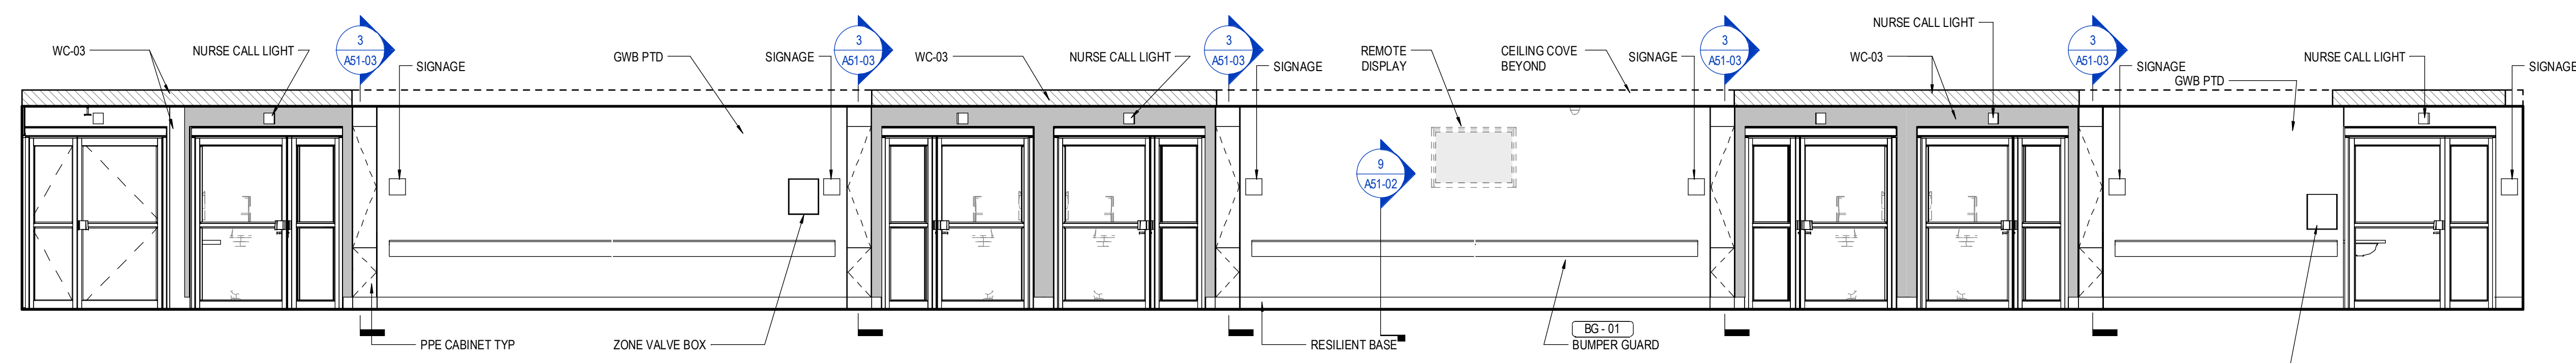


5 SOUTH CORRIDOR - NORTH INT. ELV. 1A1
1/4" = 1'-0"

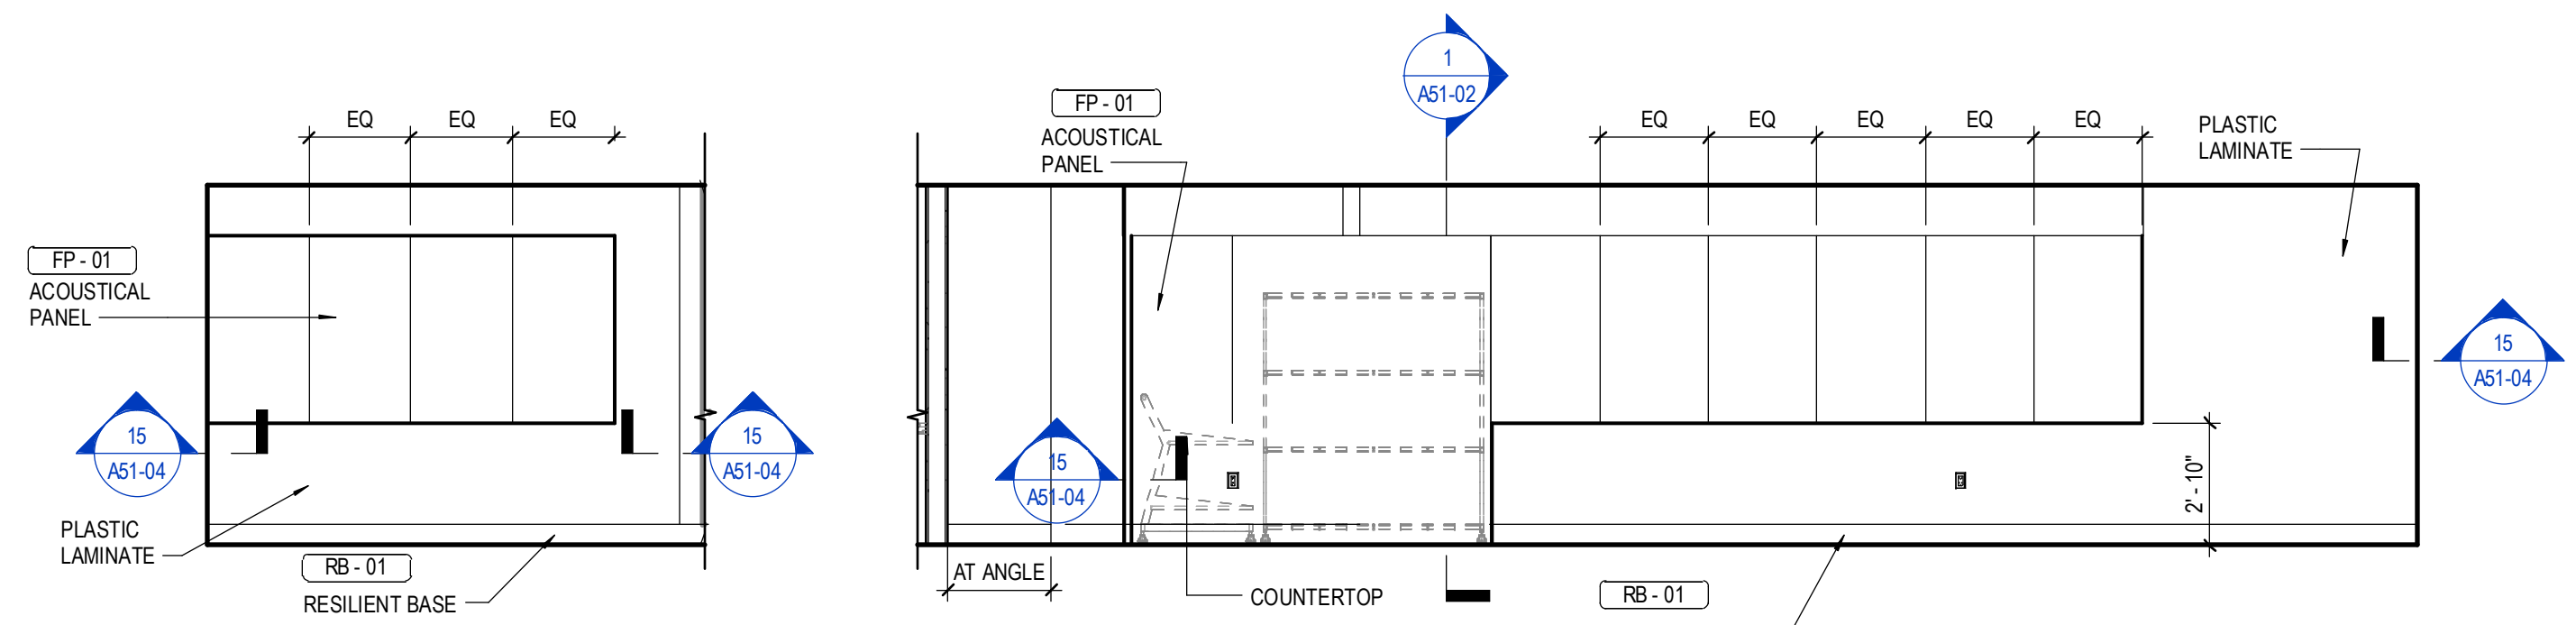


4 EAST CORRIDOR - WEST INT. EAST CORRIDOR ELV. 2B
1/4" = 1'-0"

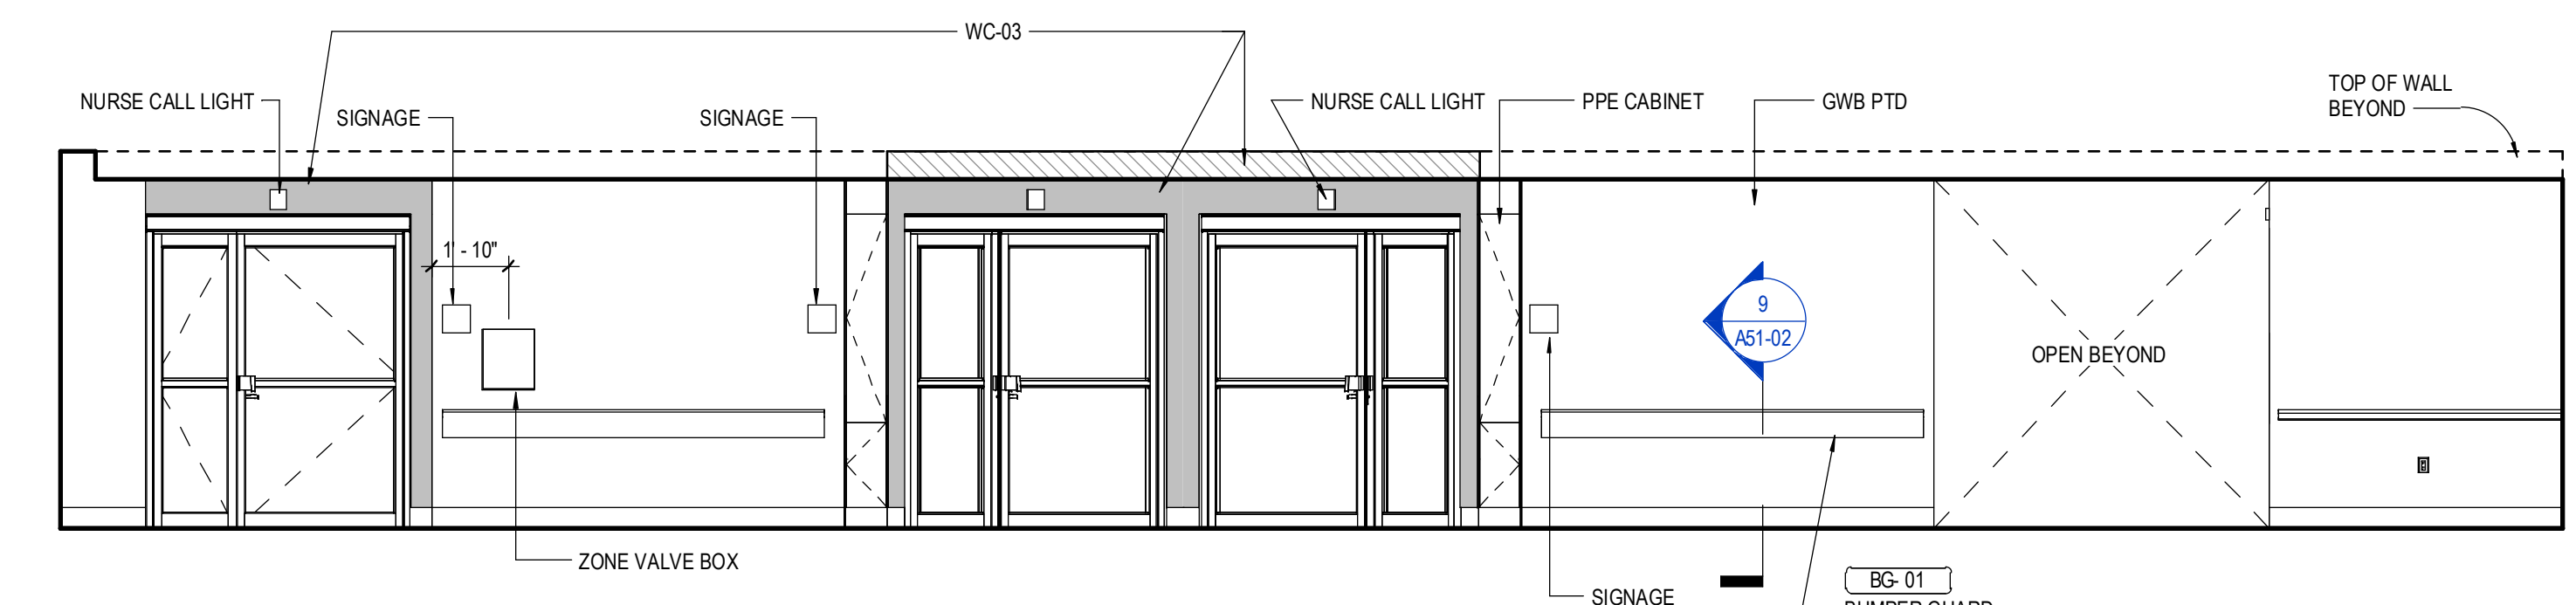

3 EAST CORRIDOR - EAST INT. EAST CORRIDOR ELV. 2A
1/4" = 1'-0"

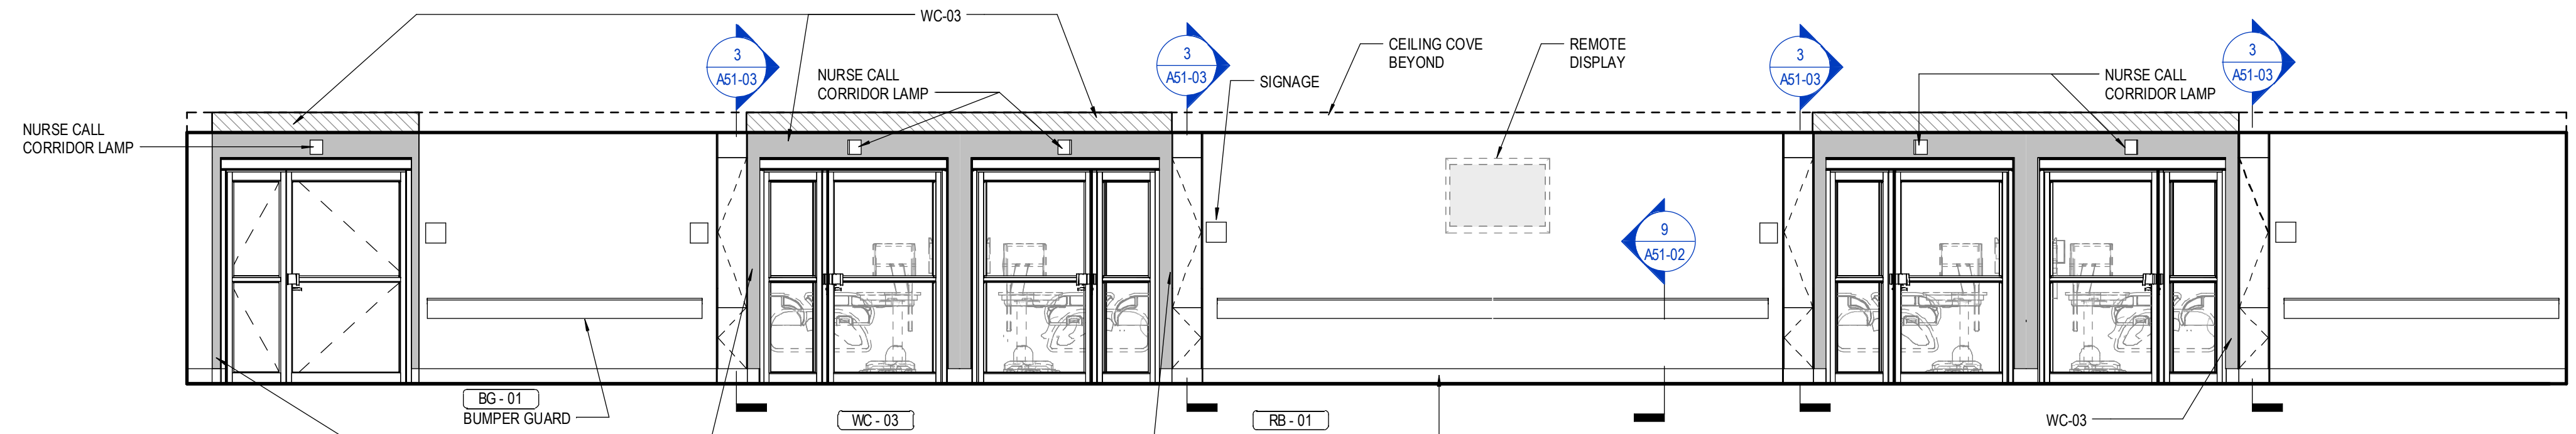

2 NORTH CORRIDOR - SOUTH INT. ELV. 1B
1/4" = 1'-0"

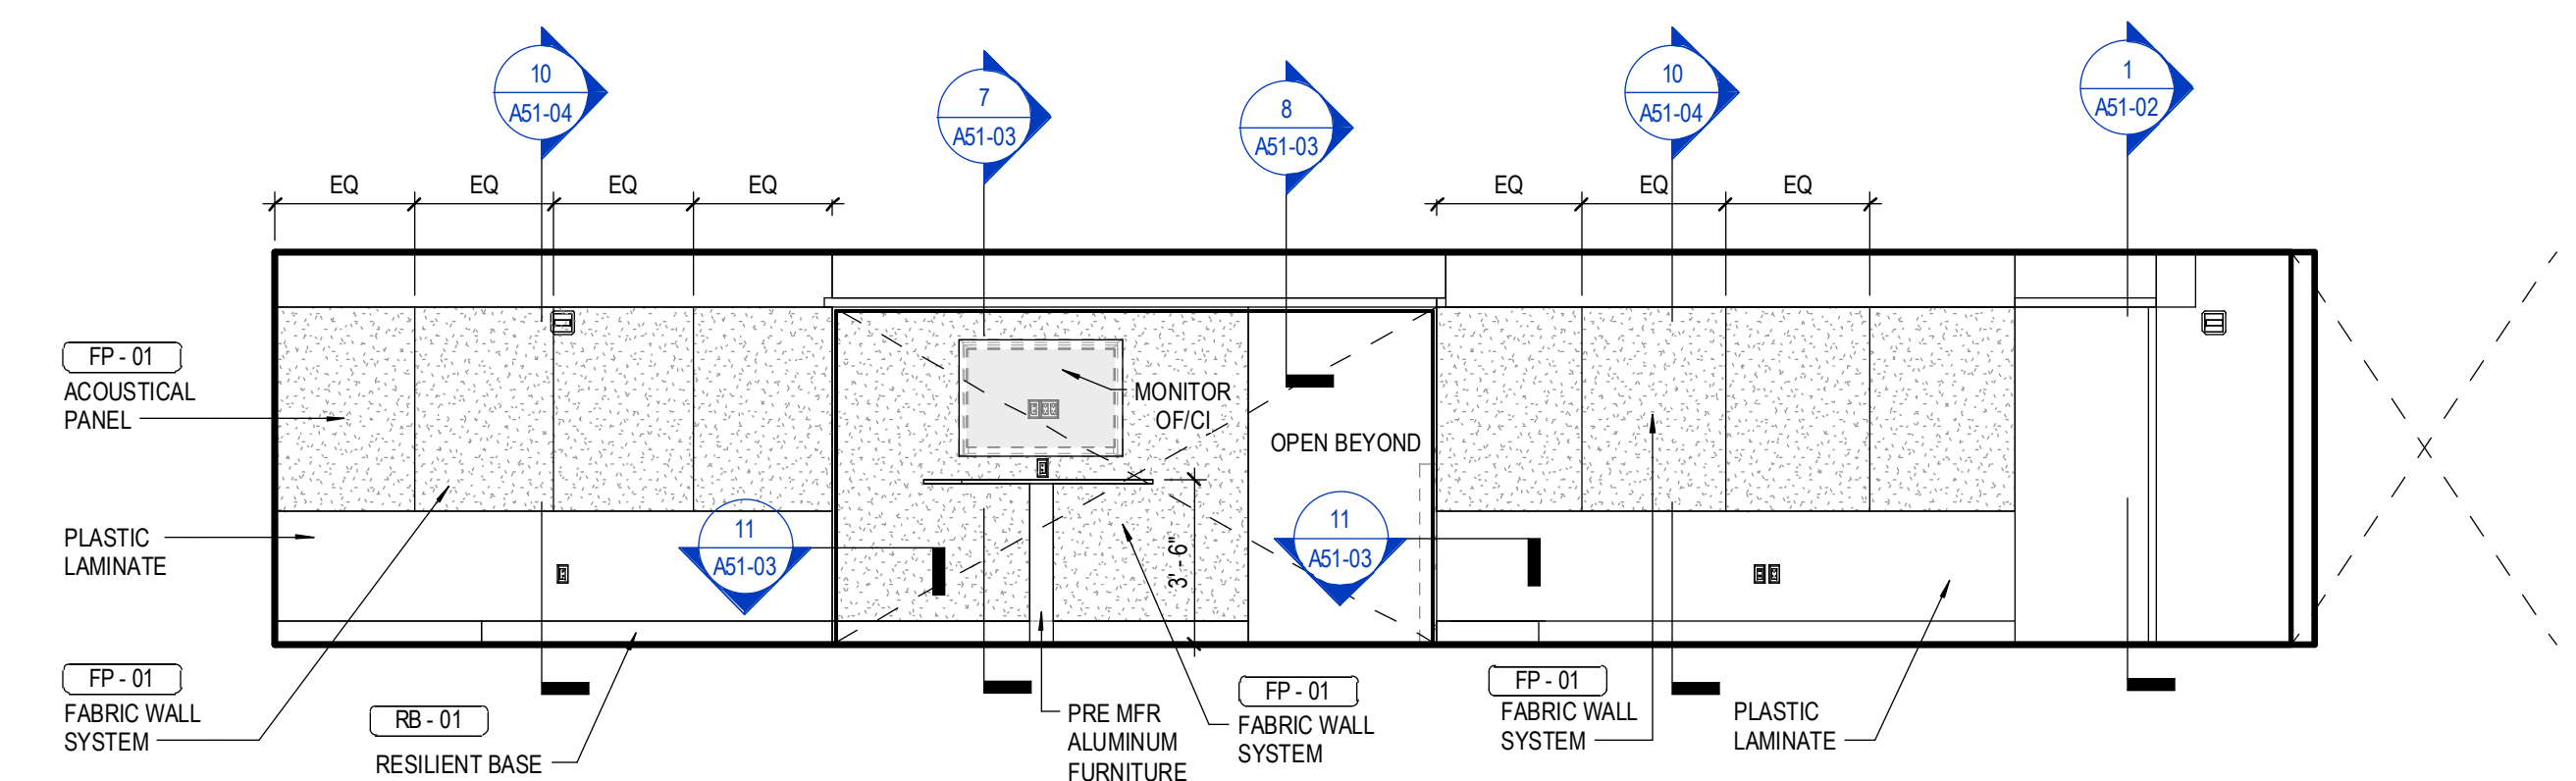

1 NORTH CORRIDOR - NORTH INT. ELV. 1A
1/4" = 1'-0"