


16 ICU DOOR JAMB w RETURN DUCT
3" = 1'-0"

15 ICU DOOR JAM @ DOUBLE WALL
3" = 1'-0"

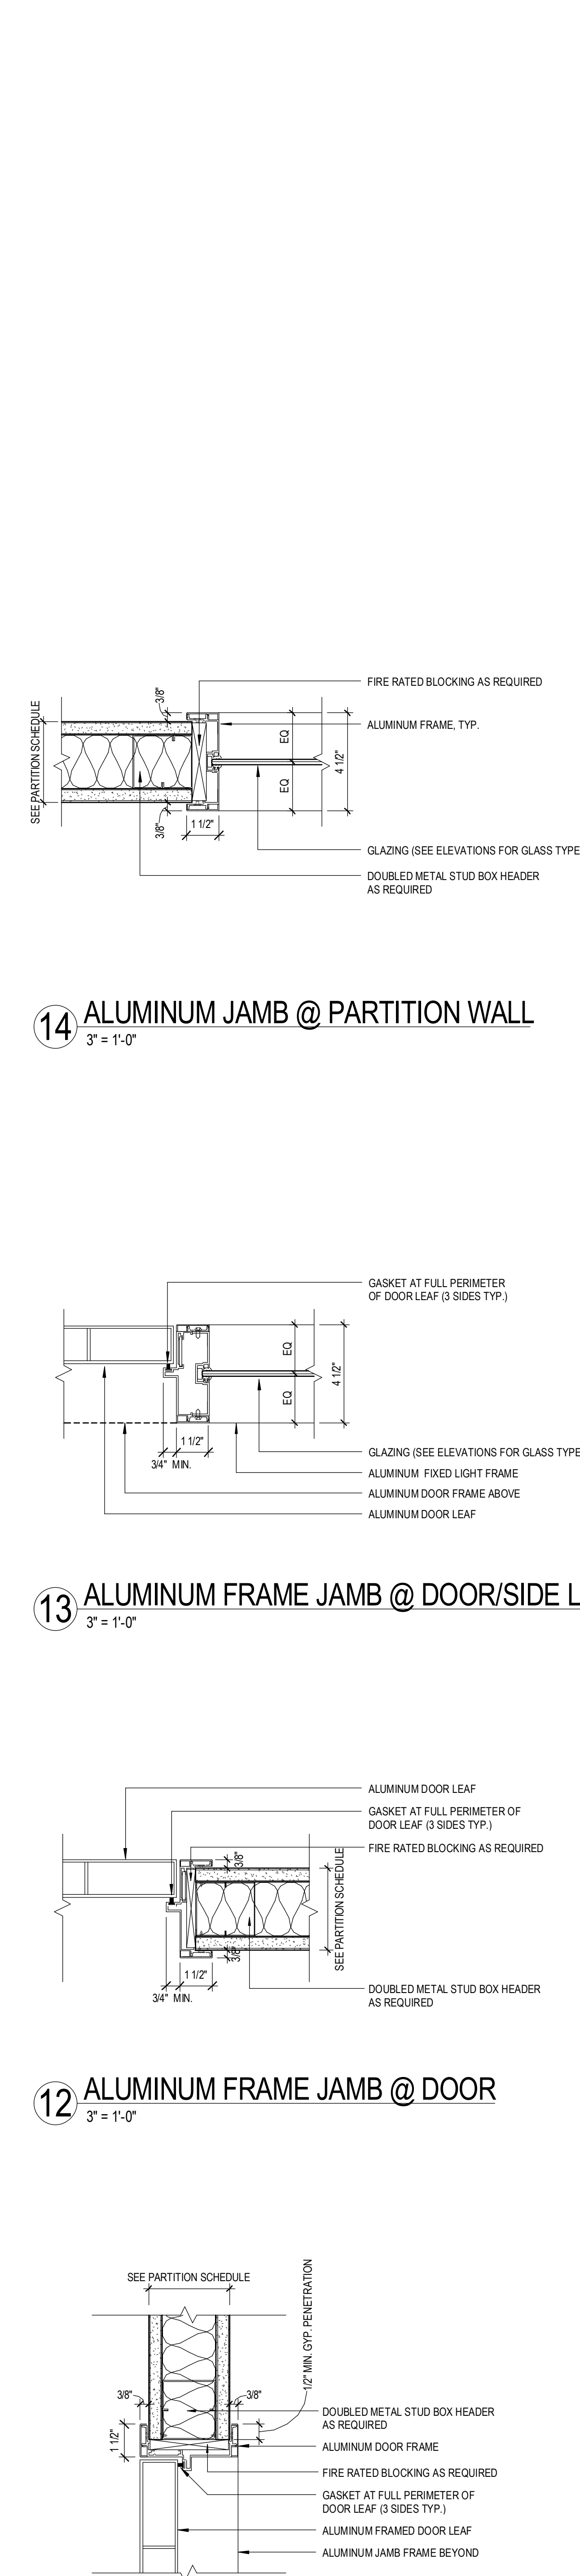


10 TYPICAL HM DOOR JAMB @ GWB PARTITION
3" = 1'-0"

14 ALUMINUM JAMB @ PARTITION WALL
3" = 1'-0"

13 ALUMINUM FRAME JAMB @ DOOR/SIDE LIGHT
3" = 1'-0"

12 ALUMINUM FRAME JAMB @ DOOR
3" = 1'-0"

11 ALUMINUM HEAD @ ALUMINUM DOOR
3" = 1'-0"

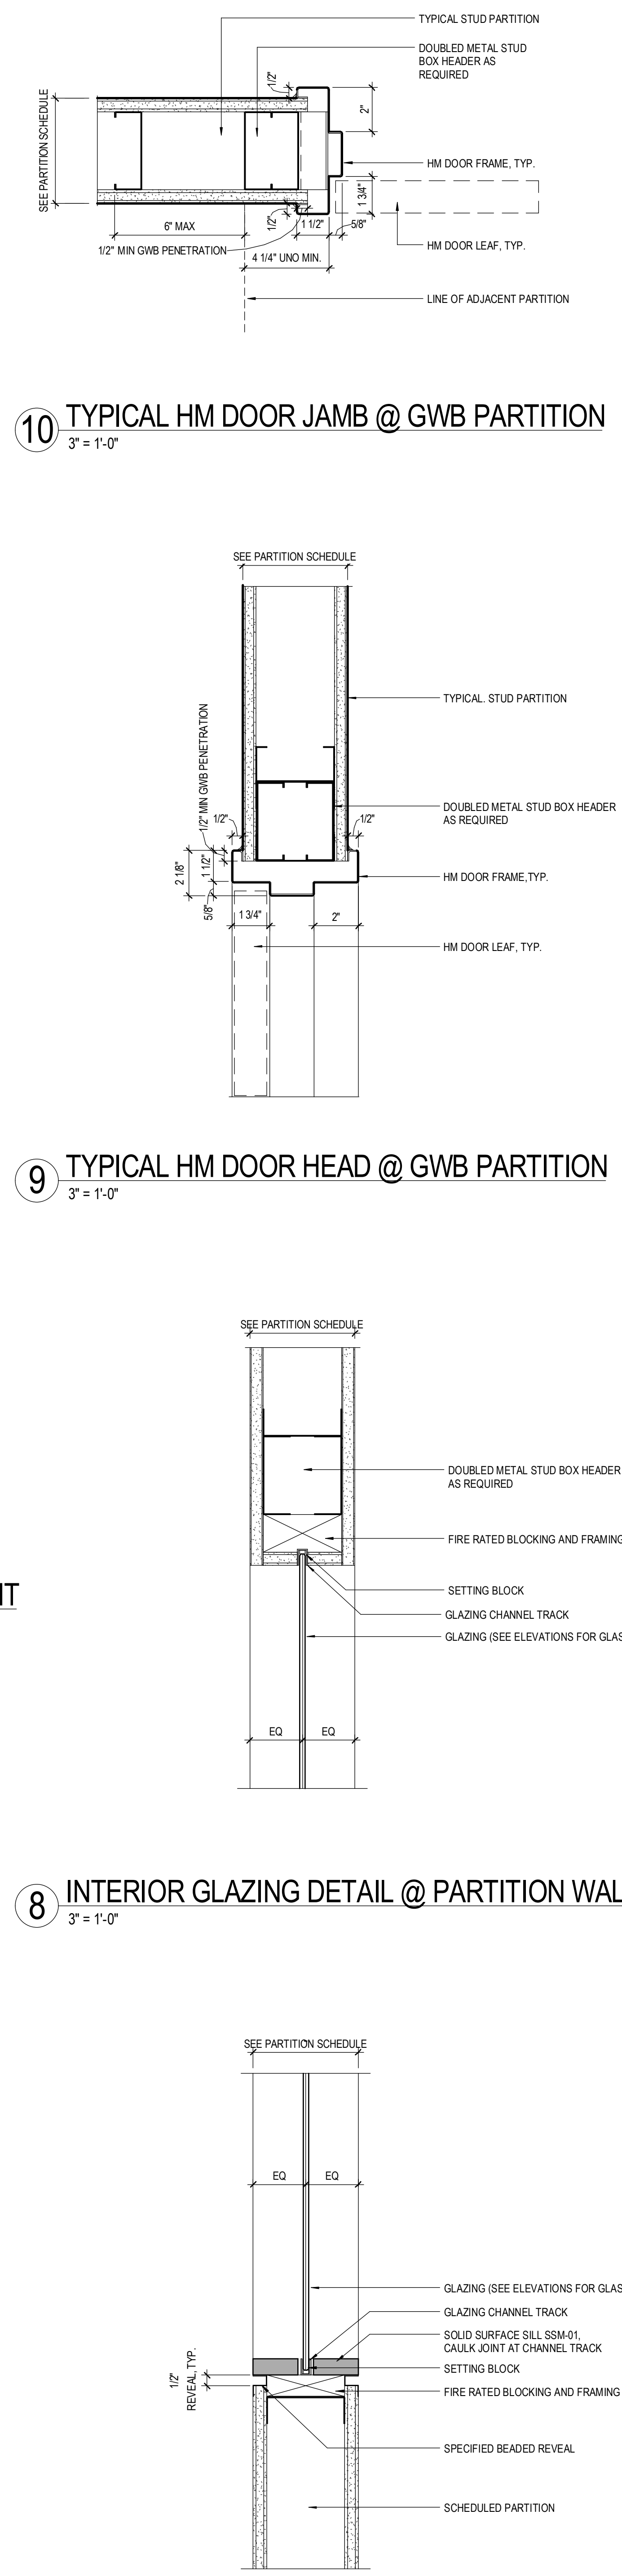


7 INTERIOR GLAZING DETAIL @ PARTITION WALL SILL
3" = 1'-0"

8 INTERIOR GLAZING DETAIL @ PARTITION WALL HEAD
3" = 1'-0"

9 TYPICAL HM DOOR HEAD @ GWB PARTITION
3" = 1'-0"

10 TYPICAL HM DOOR JAMB @ GWB PARTITION
3" = 1'-0"

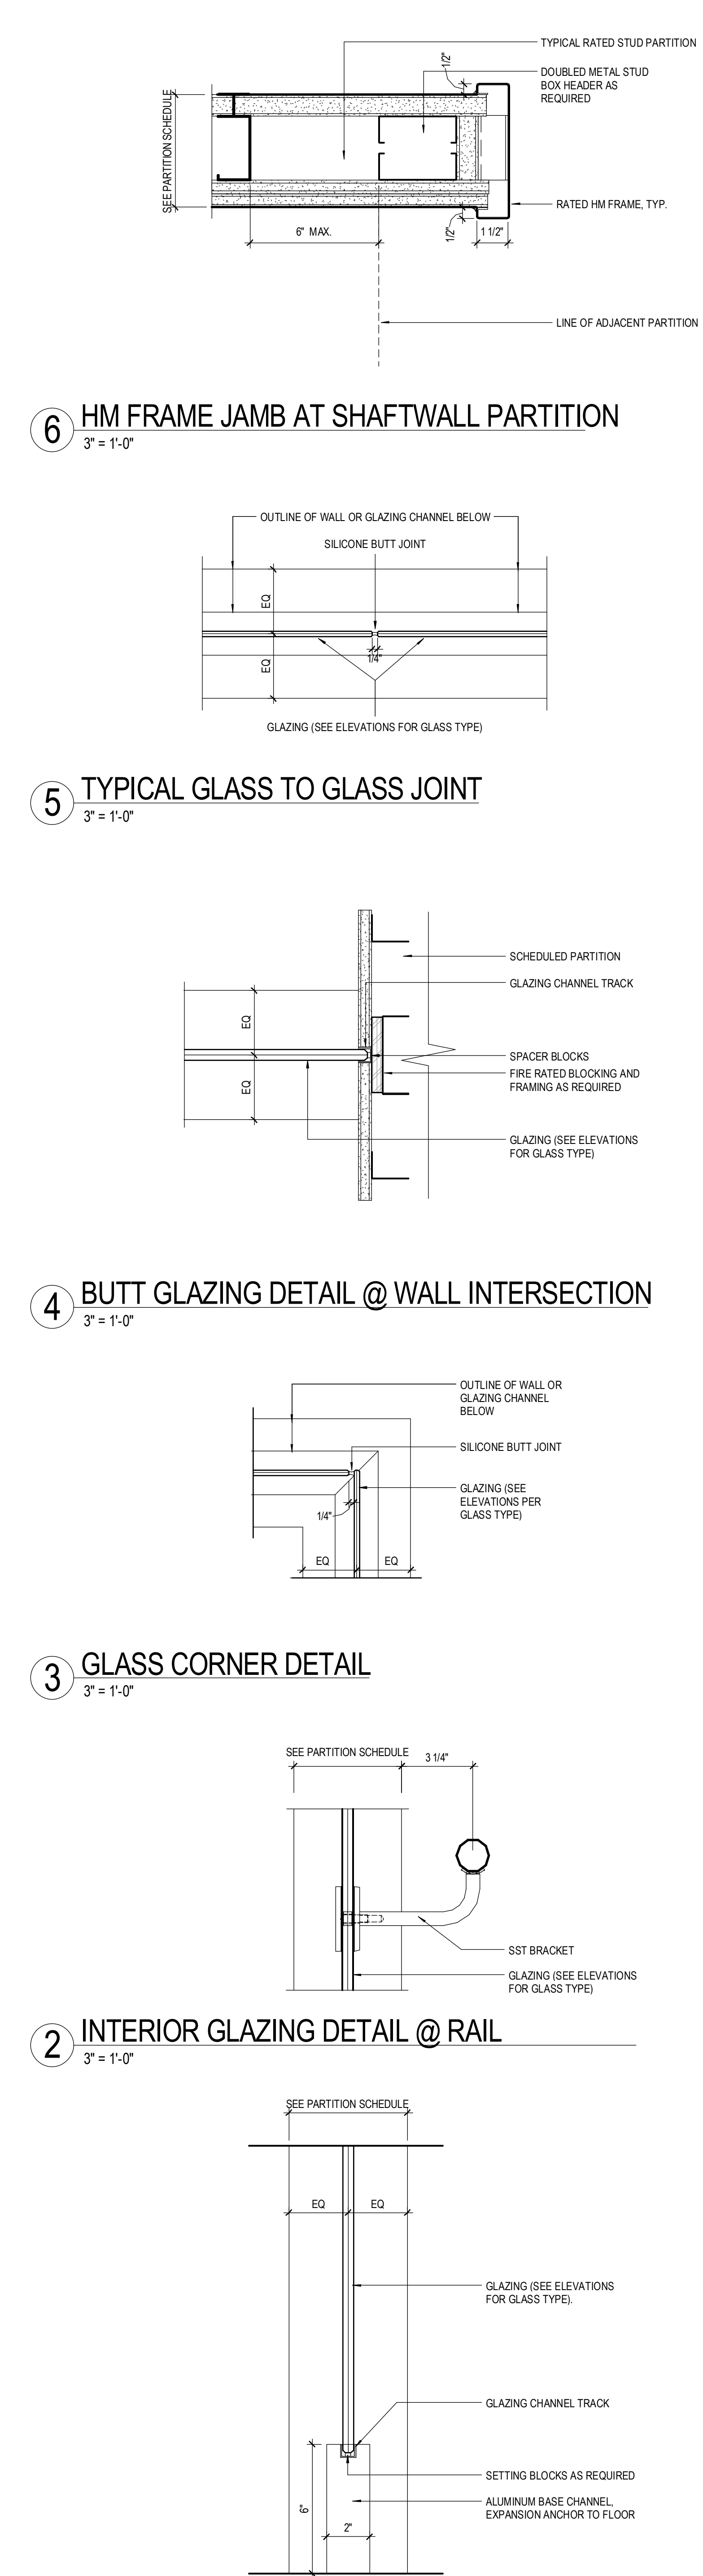

1 INTERIOR GLAZING DETAIL @ BASE CHANNEL
3" = 1'-0"

2 INTERIOR GLAZING DETAIL @ RAIL
3" = 1'-0"

3 GLASS CORNER DETAIL
3" = 1'-0"

4 BUTT GLAZING DETAIL @ WALL INTERSECTION
3" = 1'-0"

5 TYPICAL GLASS TO GLASS JOINT
3" = 1'-0"

6 HM FRAME JAMB AT SHAFTWALL PARTITION
3" = 1'-0"

PERKINS + WILL
225 Franklin Street, Suite 1100
Boston, MA 02110
617.478.0300
617.478.0321
www.perkinswill.com

CLIENT
Maine Medical Center
MaineHealth

22 Bramhall Street
Portland ME 04102

CONSULTANTS

CVL/LANDSCAPE ARCHITECT
Sebago Technics
75 John Roberts Road, Suite
1A, South Portland ME 04106

STRUCTURAL ENG./BUILDING ENVELOPE CONSULTANT
Stinson Gumpertz & Hager Inc.
41 Seven Street, Building 1, Suite 500,
Waltham MA 02453

MERFP ENGINEER/COE
AKF Group LLC
99 Bedford Street, 2nd Floor, Boston MA 02111

CONSTRUCTION MANAGER
Turner Construction
2 Seaport Lane, Suite 200, Boston MA 02210

ELEVATOR CONSULTANT
VDA (Van Dusen & Associates)
101 Summer Street, 4th Floor, Boston MA
02110

COST ESTIMATOR
D. G. Jones International
3 Baldwin Green Common, Suite 202, Woburn MA 01801

PROJECT TITLE
East Tower 6 & 7
Addition
22 Bramhall Street
Portland ME 04102

KEY PLANS

TRUE NORTH

EAST TOWER
RICHARDS BUILDING

OVERALL KEY PLAN

1 - GILMAN GARAGE
2 - CONGRESS STREET
3 - VISITOR GARAGE
4 - EAST TOWER
5 - CENTRAL UTILITY PLANT
6 - BEAN BUILDING
7 - RICHARDS BUILDING
8 - MAINE GENERAL BUILDING

TRUE NORTH

CONSTRUCTION DOCUMENTS
JANUARY 26, 2018

NO	ADDENDUM NO.	DATE
1	ADDENDUM NO. 1	3/22/18
NO	ISSUE	DATE

Job Number 152181.000
Drawn TEAM
Checked JK
Approved JK

TITLE
INTERIOR
GLAZING DETAILS

SHEET NUMBER
A61-15

Copyright 2017 @ Perkins + Will

3/22/2018 5:34:28 PM
152181.MDC-East Tower 6 & 7 (0217) -dshaharati