


NO	ISSUE	DATE
Job Number	152181.000	
Drawn	REE	
Checked	BMH	
Approved	JHT	

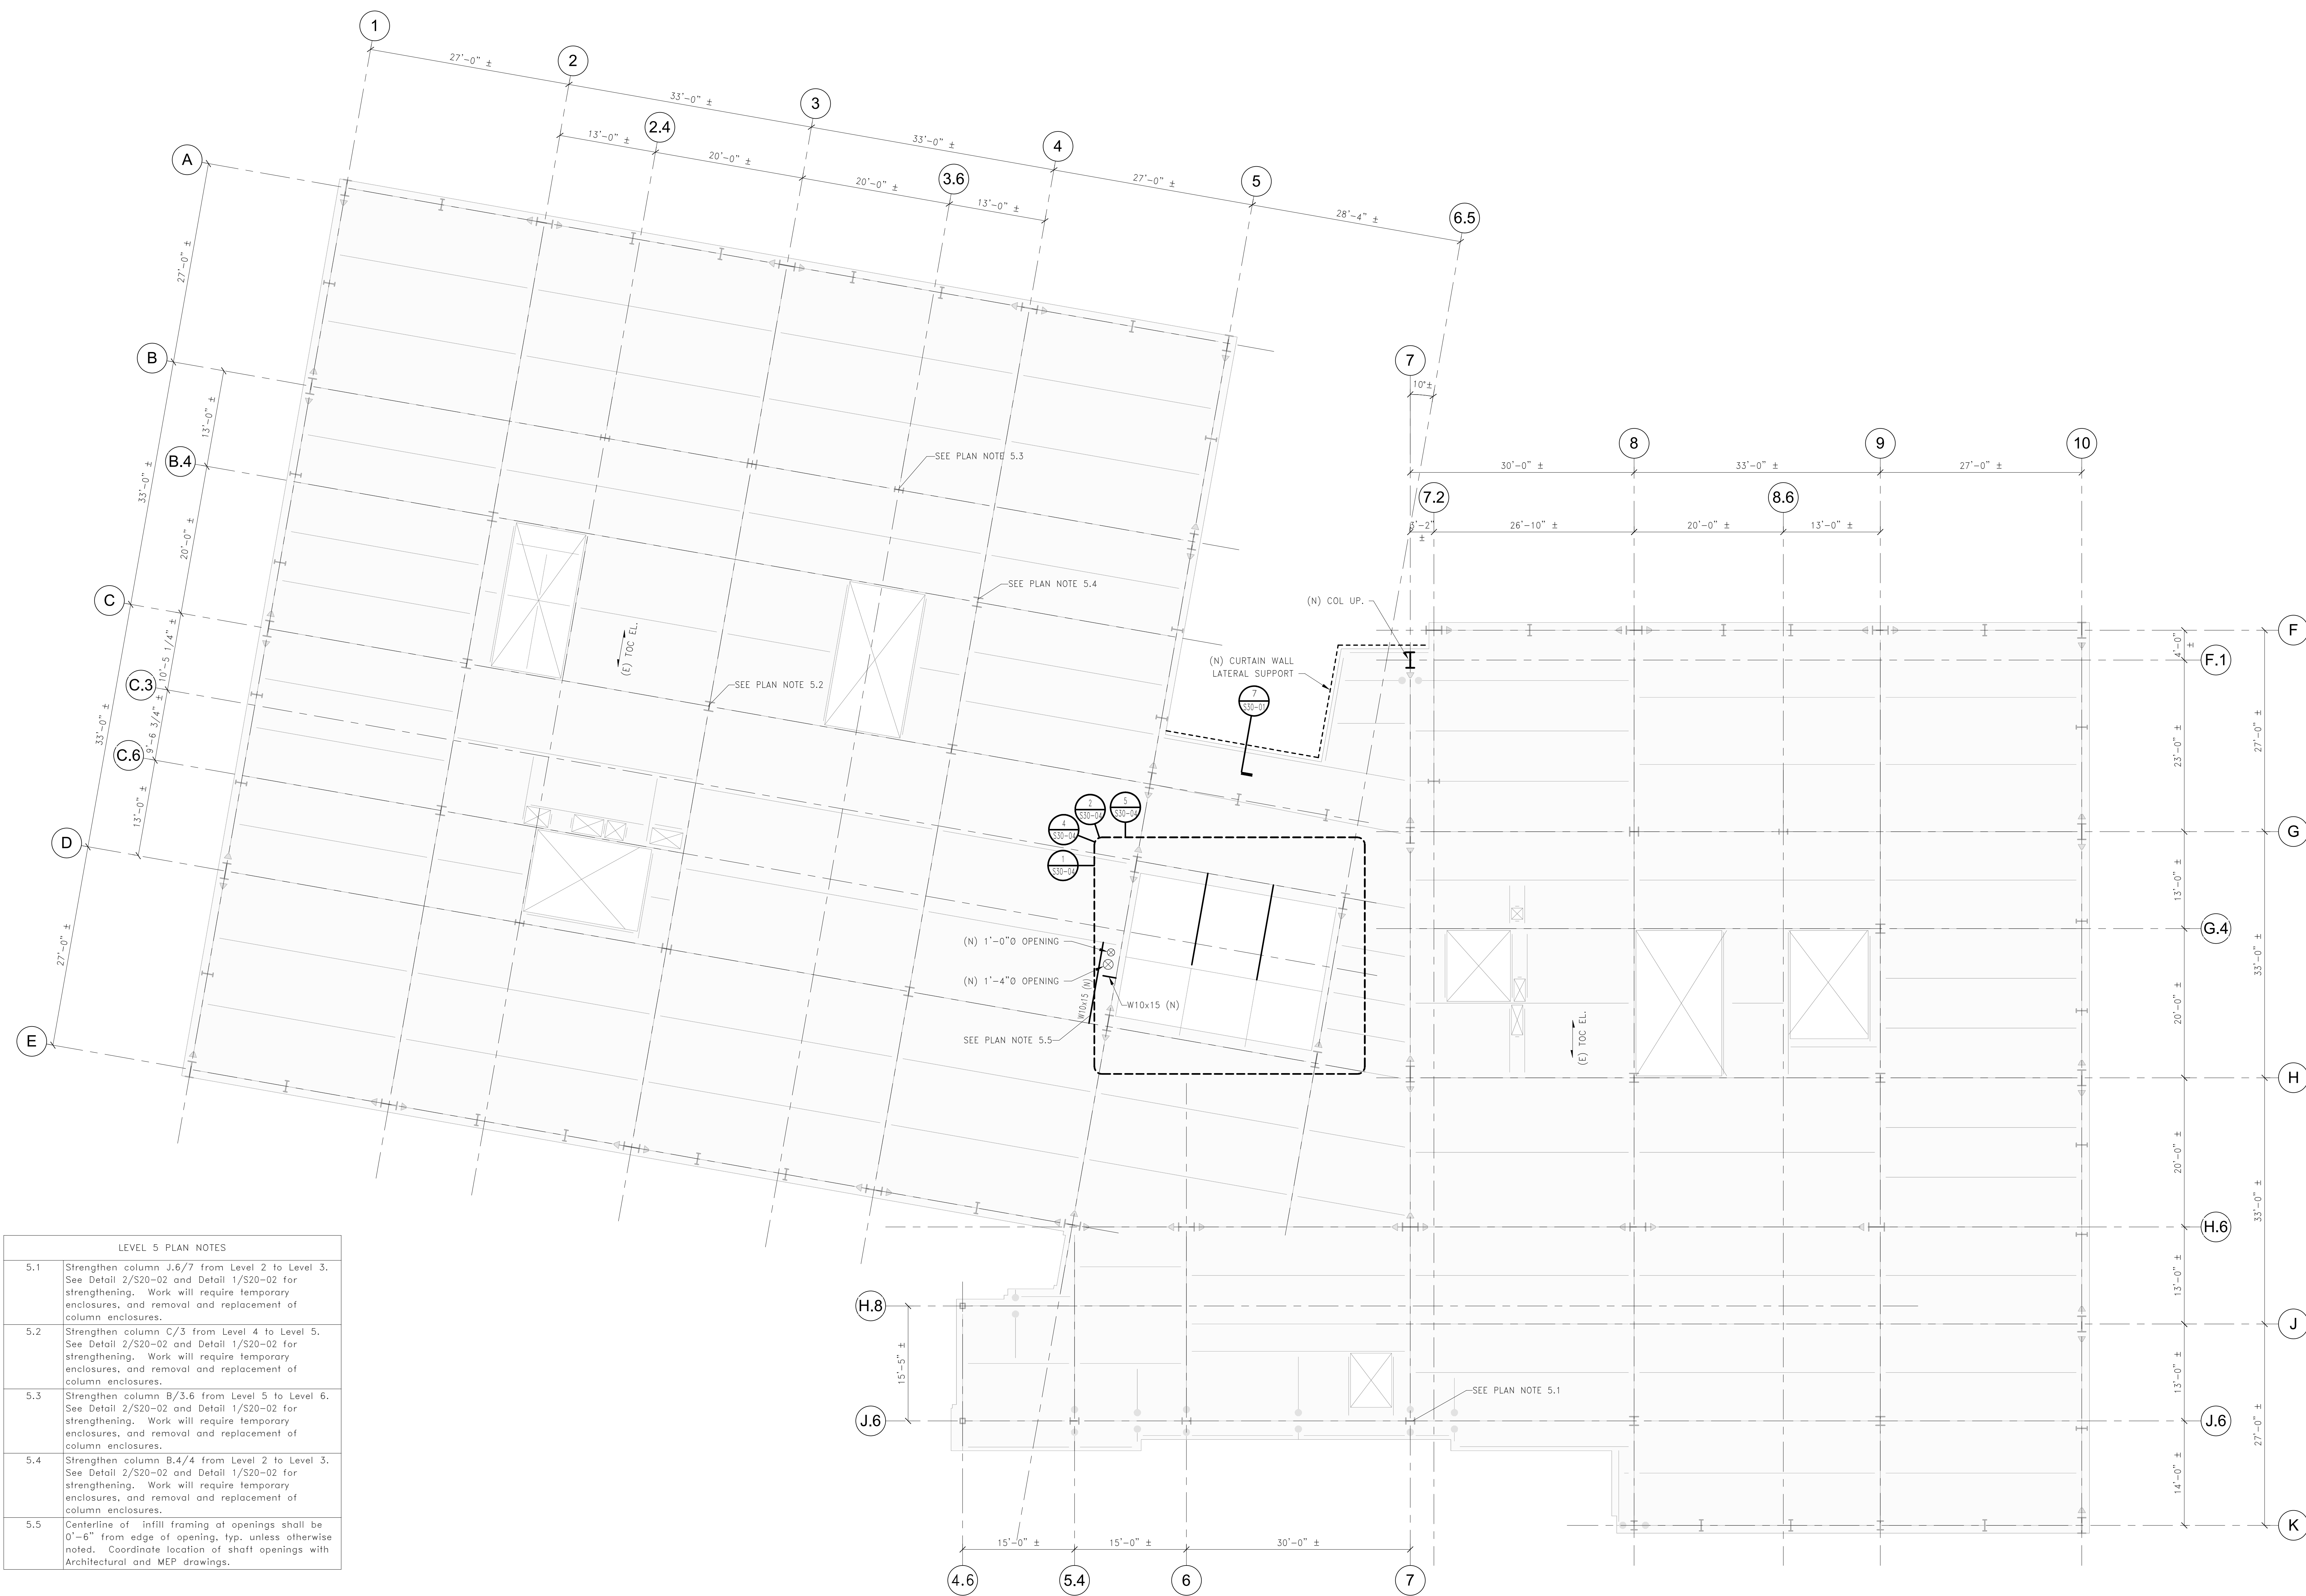

LEVEL 5 PLAN NOTES	
5.1	Strengthen column J.6/7 from Level 2 to Level 3. See Detail 2/S20-02 and Detail 1/S20-02 for strengthening. Work will require temporary enclosures, and removal and replacement of column enclosures.
5.2	Strengthen column C/3 from Level 4 to Level 5. See Detail 2/S20-02 and Detail 1/S20-02 for strengthening. Work will require temporary enclosures, and removal and replacement of column enclosures.
5.3	Strengthen column B/3.6 from Level 5 to Level 6. See Detail 2/S20-02 and Detail 1/S20-02 for strengthening. Work will require temporary enclosures, and removal and replacement of column enclosures.
5.4	Strengthen column B.4/4 from Level 2 to Level 3. See Detail 2/S20-02 and Detail 1/S20-02 for strengthening. Work will require temporary enclosures, and removal and replacement of column enclosures.
5.5	Centerline of Infill framing at openings shall be 0'-6" from edge of opening, typ, unless otherwise noted. Coordinate location of shaft openings with Architectural and MEP drawings.

EXISTING 5TH FLOOR FRAMING PLAN – MECHANICAL LEVEL
1/8" = 1'-0"

3/20/2018 8:20:07 AM I:\S\Projects\2017\1015093.00\LMC\Drawings\Working_Sets\Level\LOCAL\USER\BREWSTER\152181\MCC-EAST TOWER\017_STRUCT_REBREWSTER