



KEY PLANS

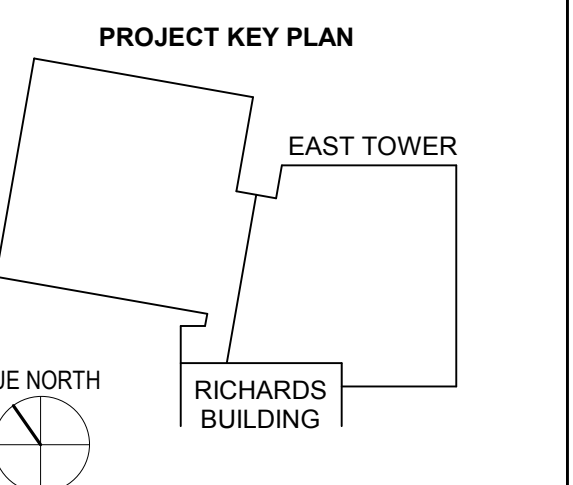

OVERALL KEY PLAN

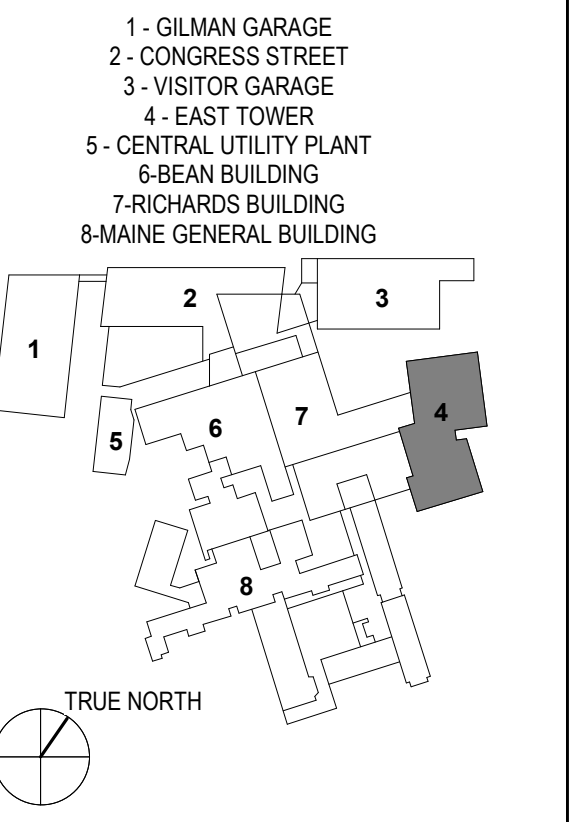


CONSTRUCTION DOCUMENTS
JANUARY 28, 2018

NO.	ISSUE	DATE
Job Number	152181.000	
Drawn	REE	
Checked	BAIT	
Approved	JHT	

TITLE
**FRAMING PLAN
ELEVATOR
HEADHOUSE ROOF**

SHEET NUMBER

S10-95

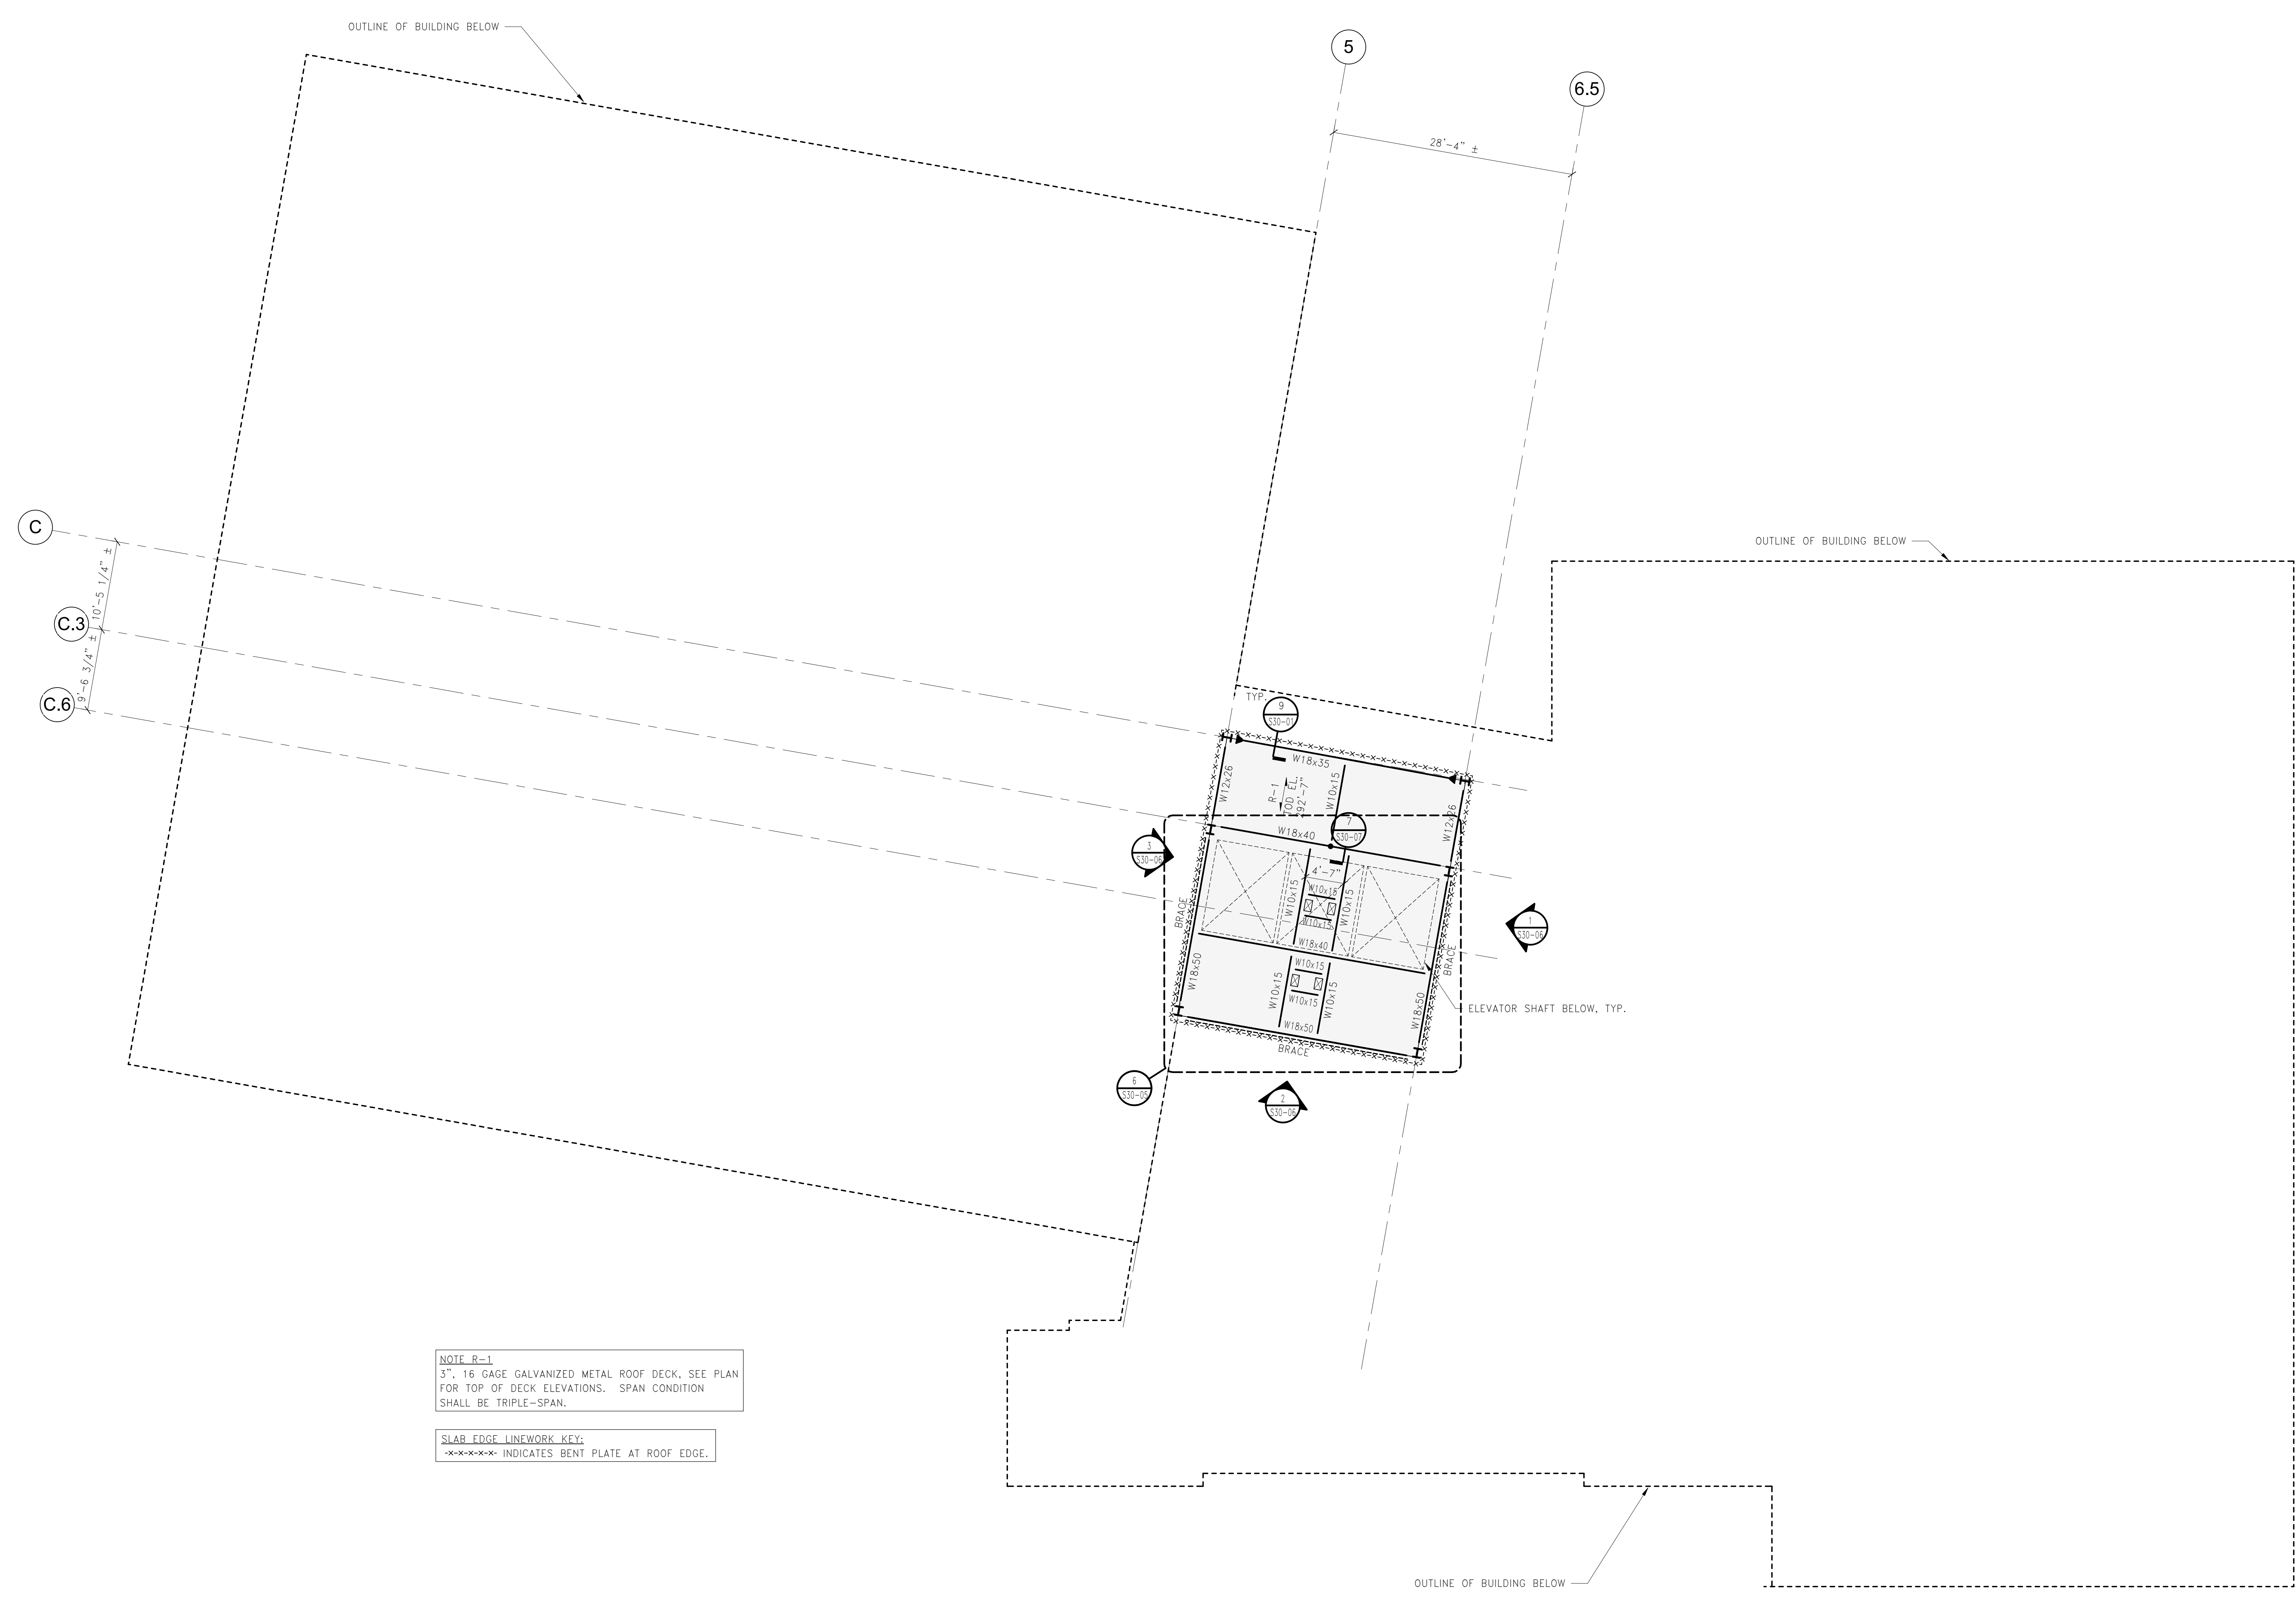

NOTE R-1
3" T&G GAGE GALVANIZED METAL ROOF DECK. SEE PLAN FOR TOP OF DECK ELEVATIONS. SPAN CONDITION SHALL BE TRIPLE-SPAN.

SLAB EDGE LINWORK KEY:
***** INDICATES BENT PLATE AT ROOF EDGE.

ELEVATOR HEADHOUSE ROOF
1/8" = 1'-0"