


CONSTRUCTION DOCUMENTS  
JANUARY 28, 2018

1	ADDENDUM 1	03.22.18
NO.	ISSUE	DATE
Job Number	152181.000	REV
Checked	BMJ	JHT
Approved	JHT	


STEEL DETAILS

SHEET NUMBER


**S30-03**

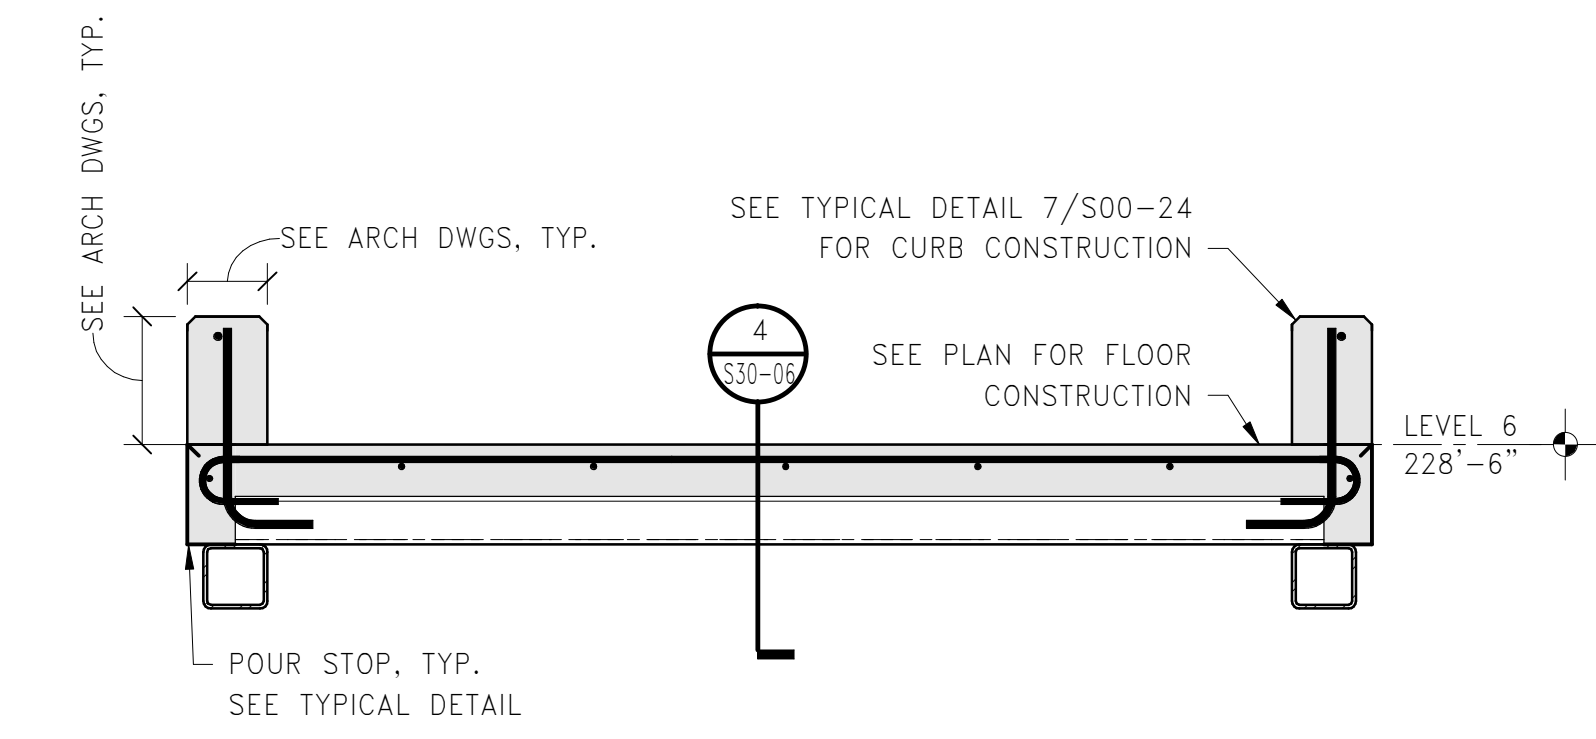


14 SECTION: RICHARDS BUILDING TIE IN  
1" = 1'-0"

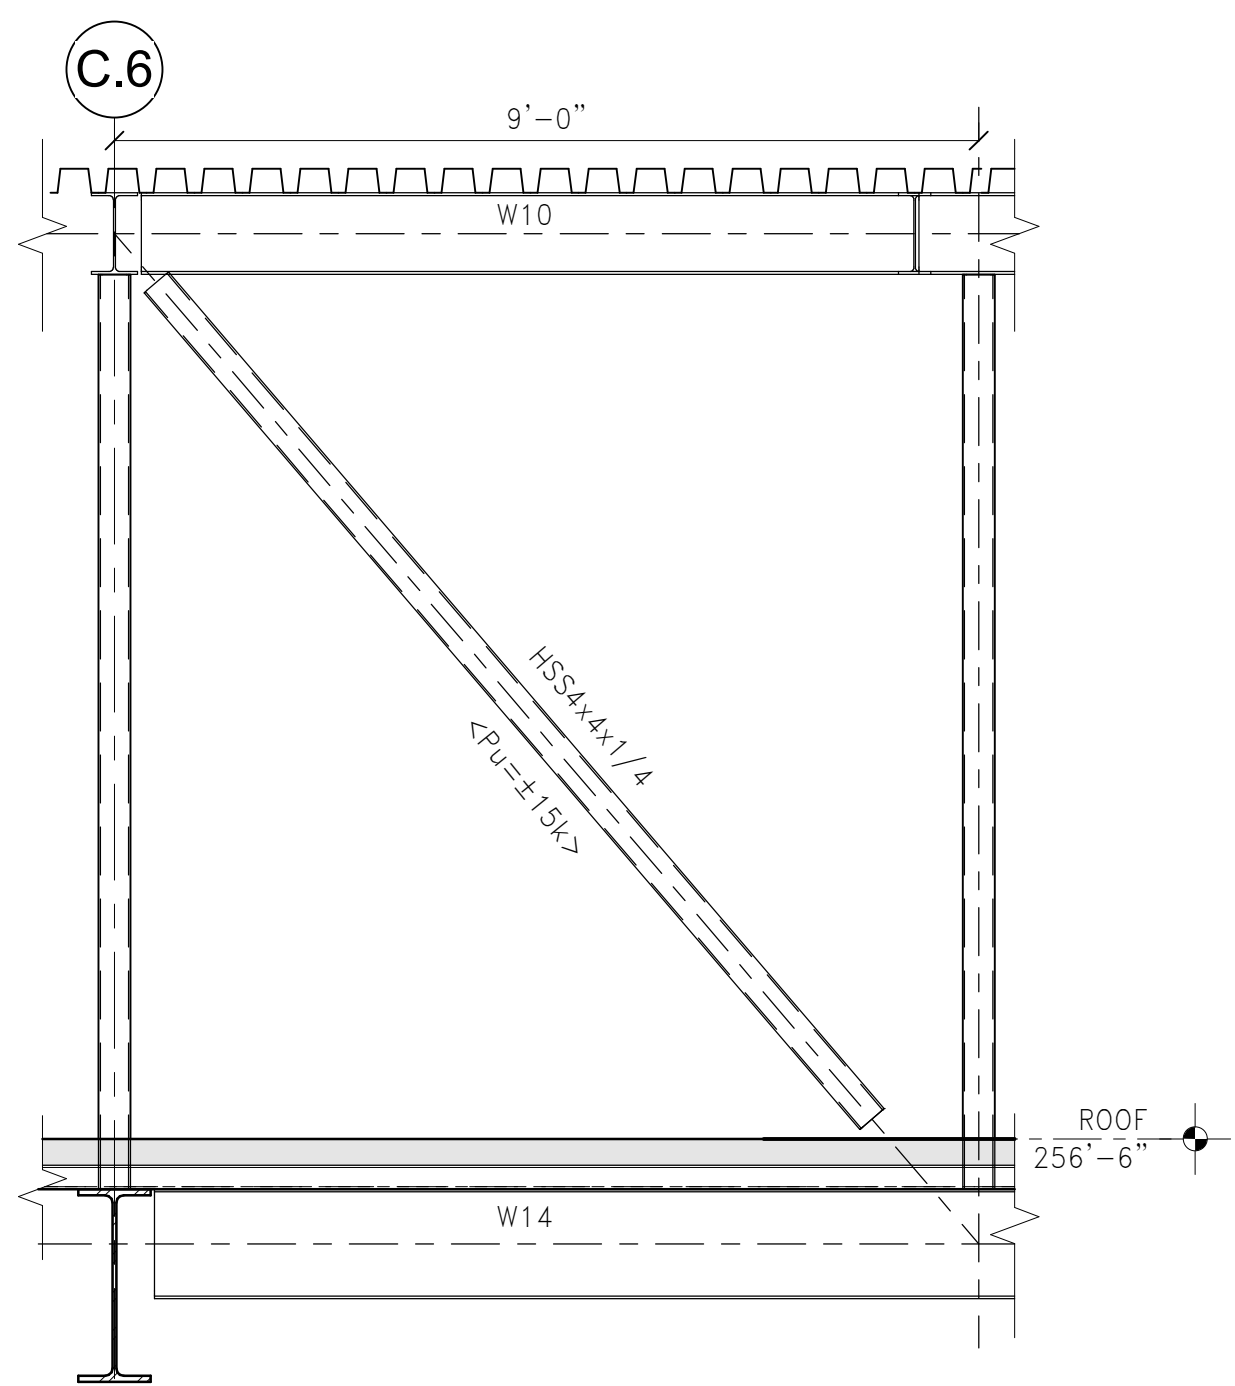


13 NORTHERN HEADHOUSE NORTH ELEVATION  
1/2" = 1'-0"

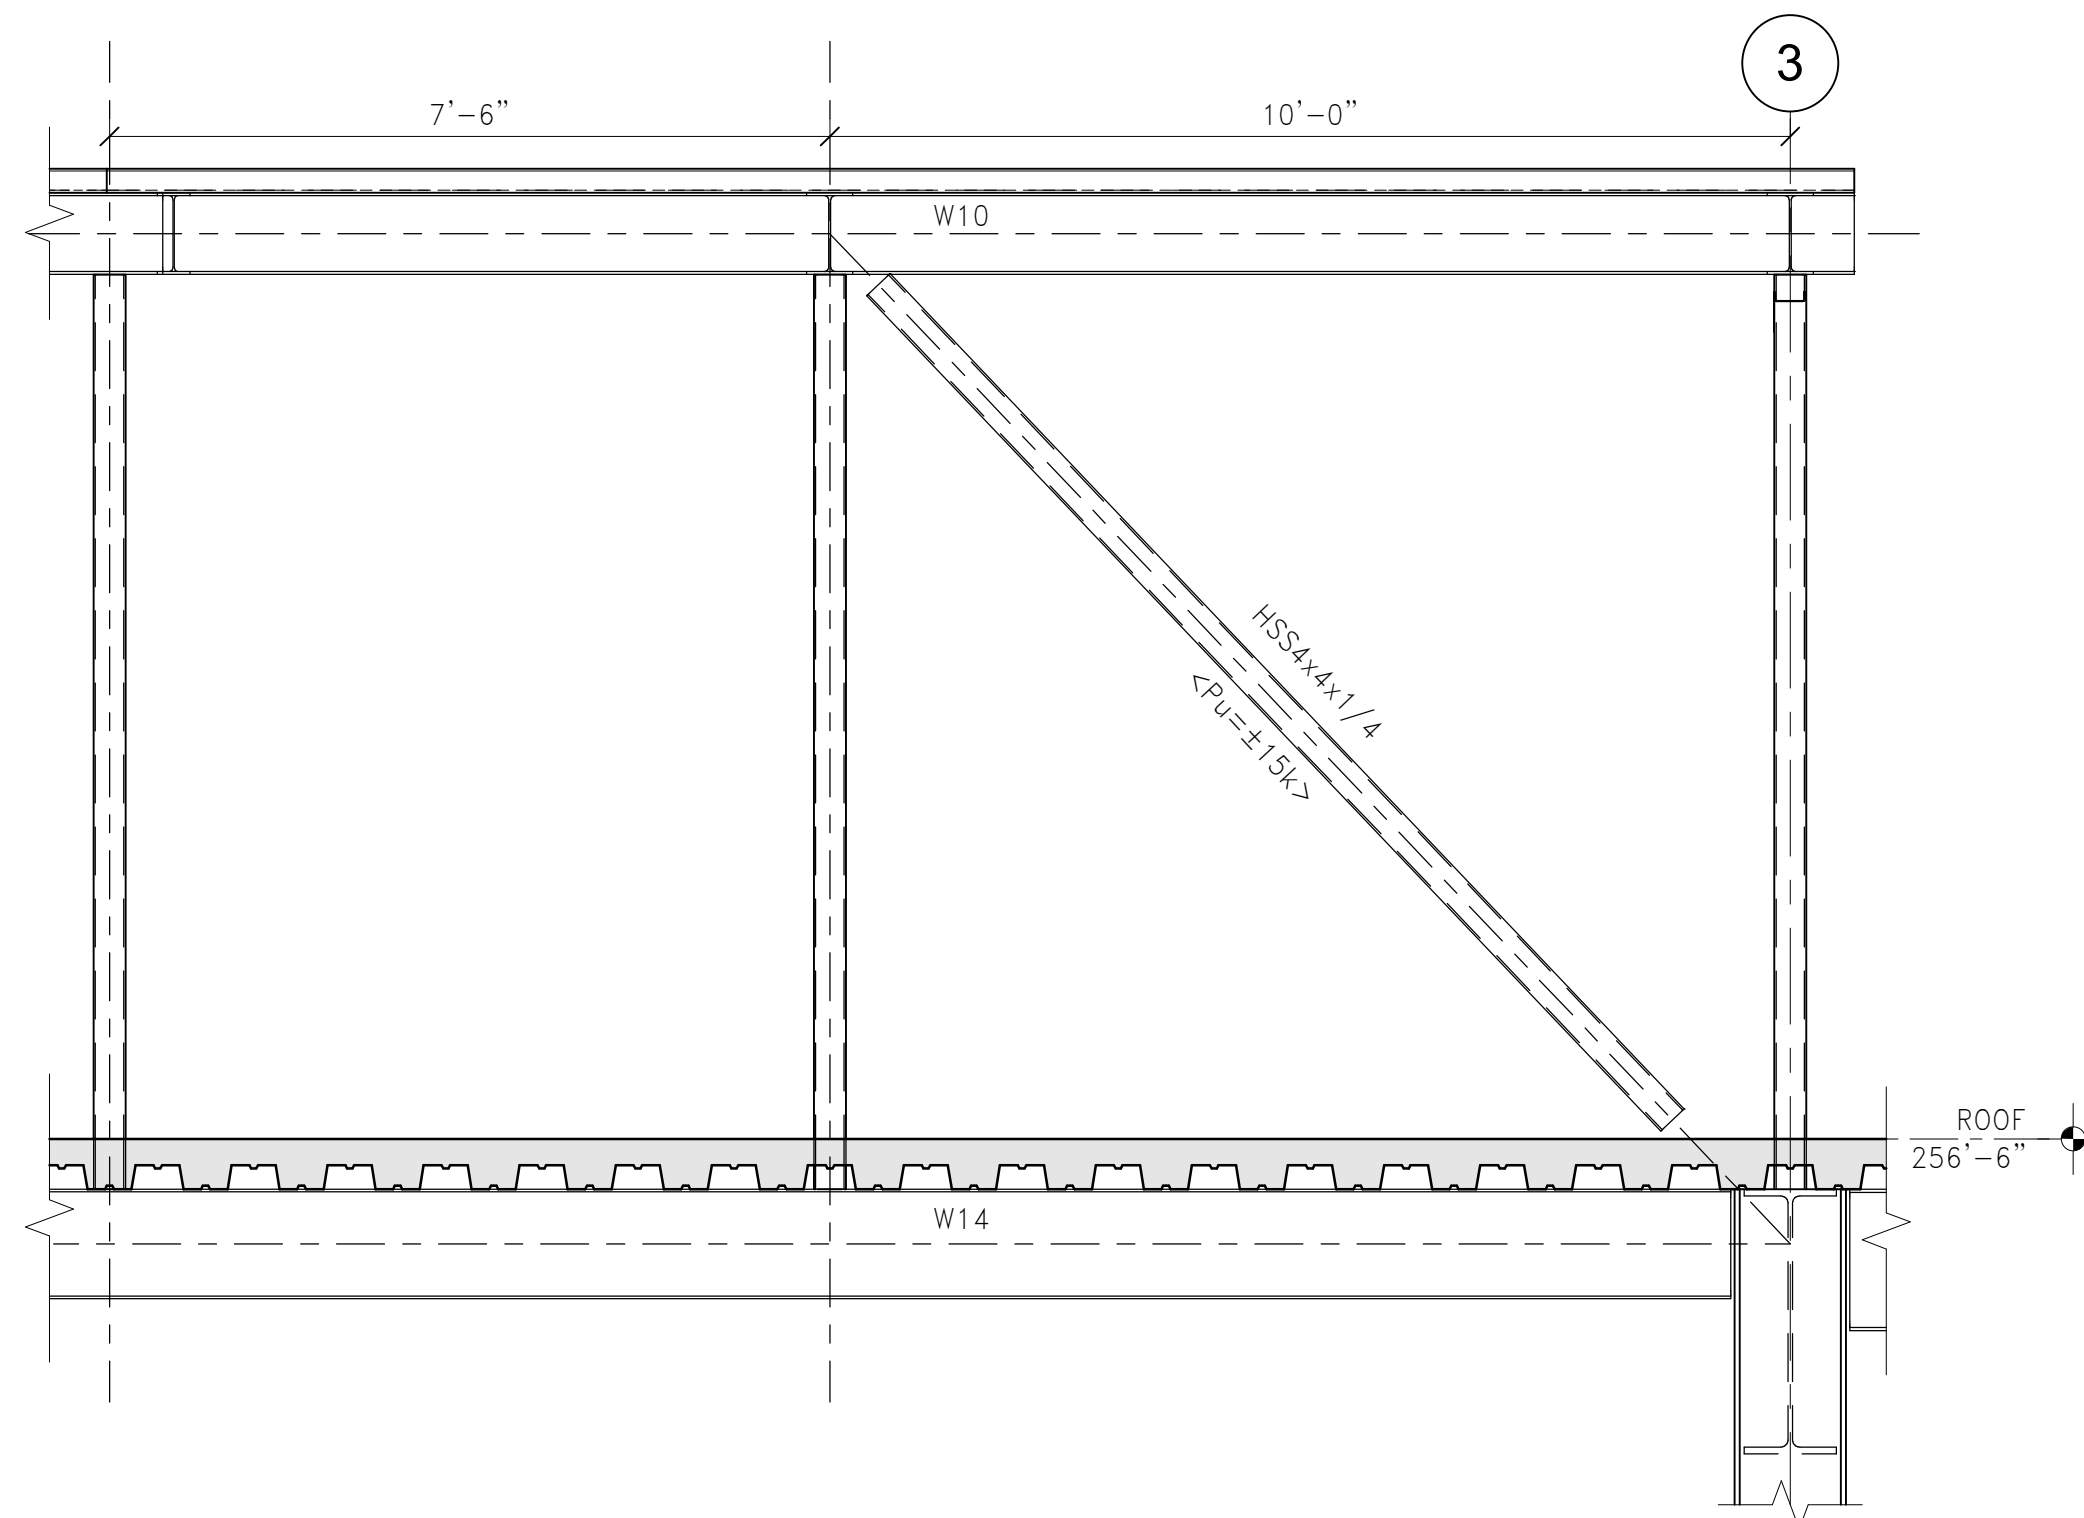


12 NORTHERN HEADHOUSE WEST ELEVATION  
1/2" = 1'-0"

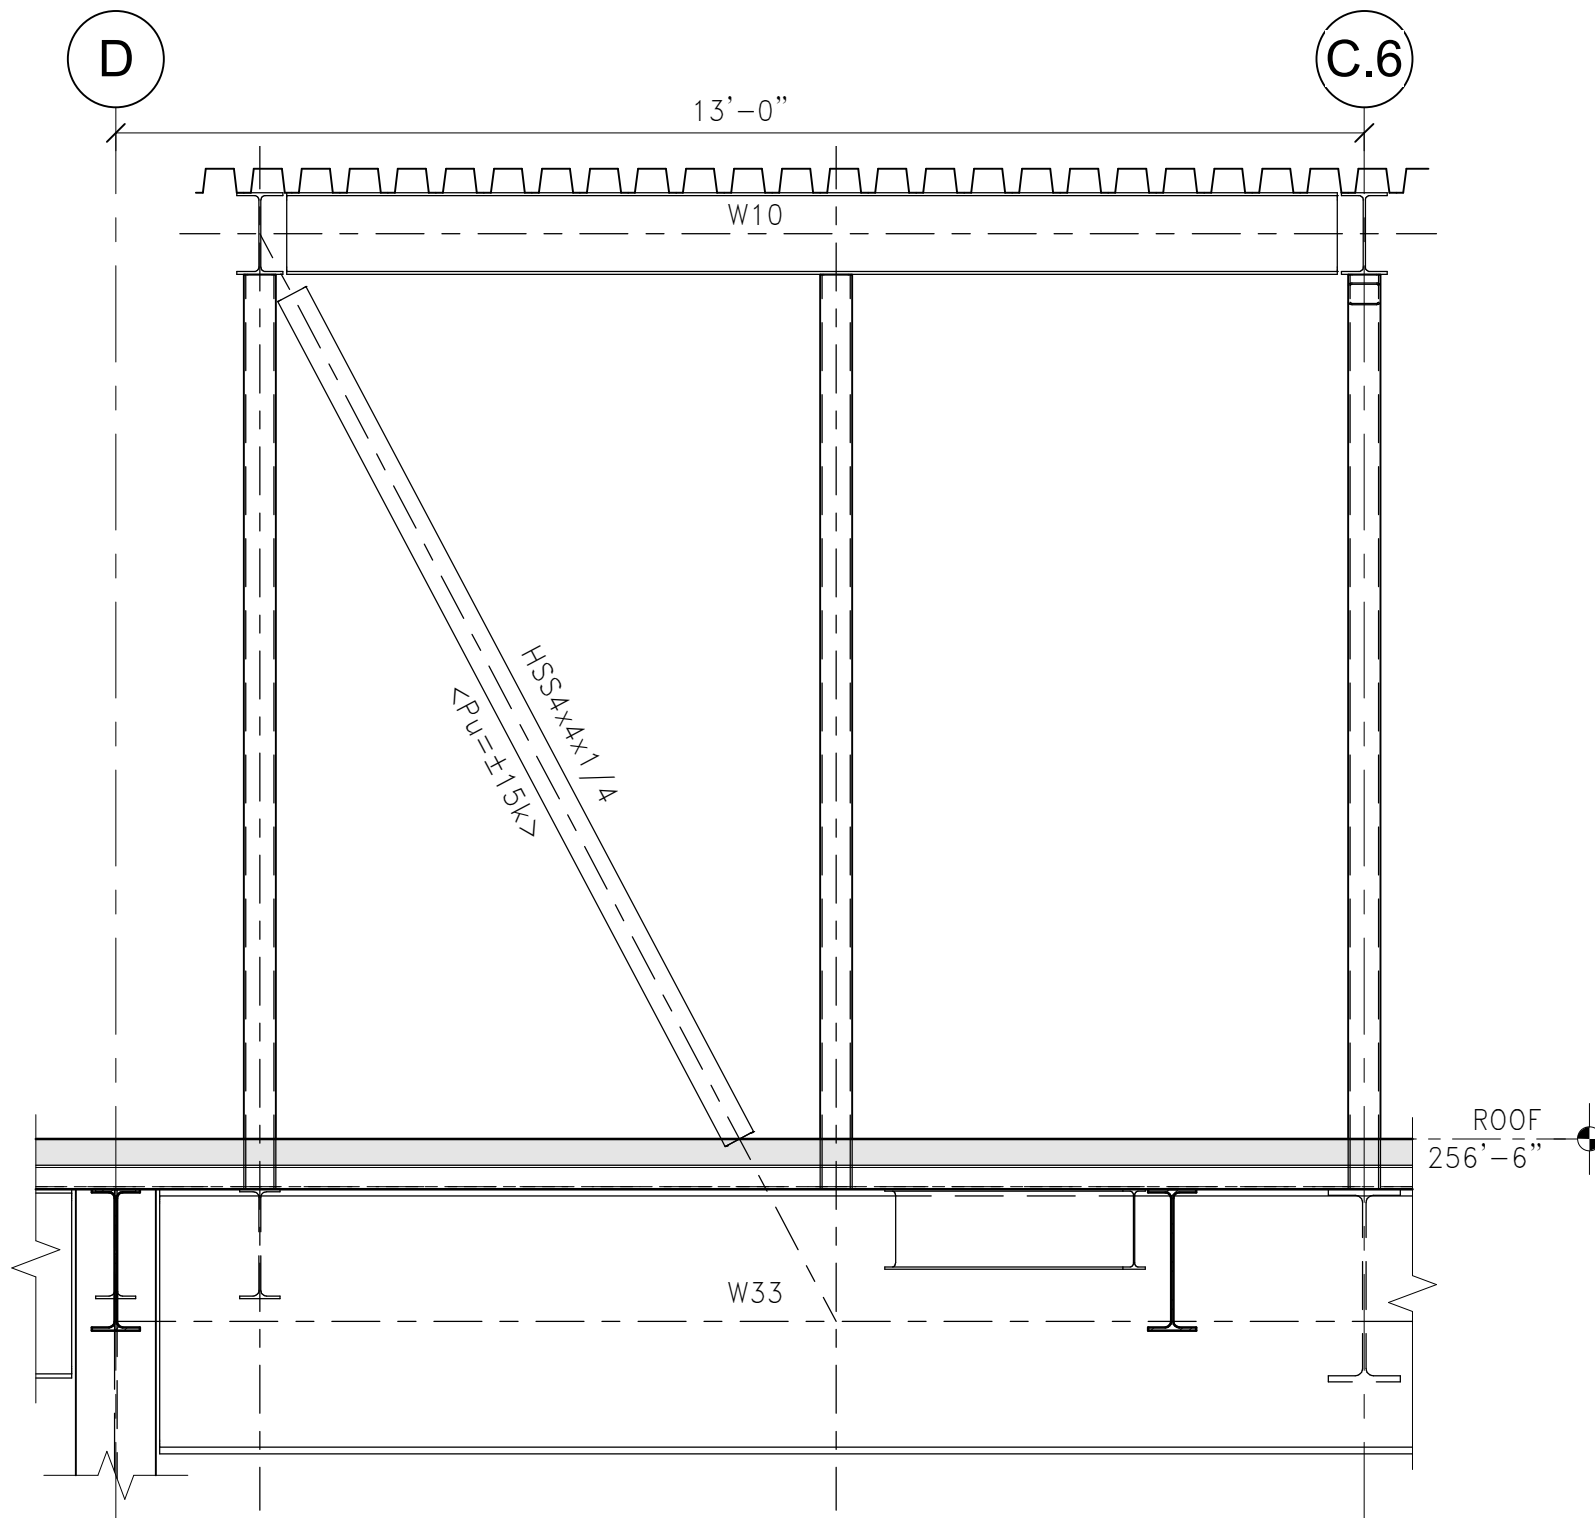


11 NORTHERN HEADHOUSE SOUTH ELEVATION  
1/2" = 1'-0"

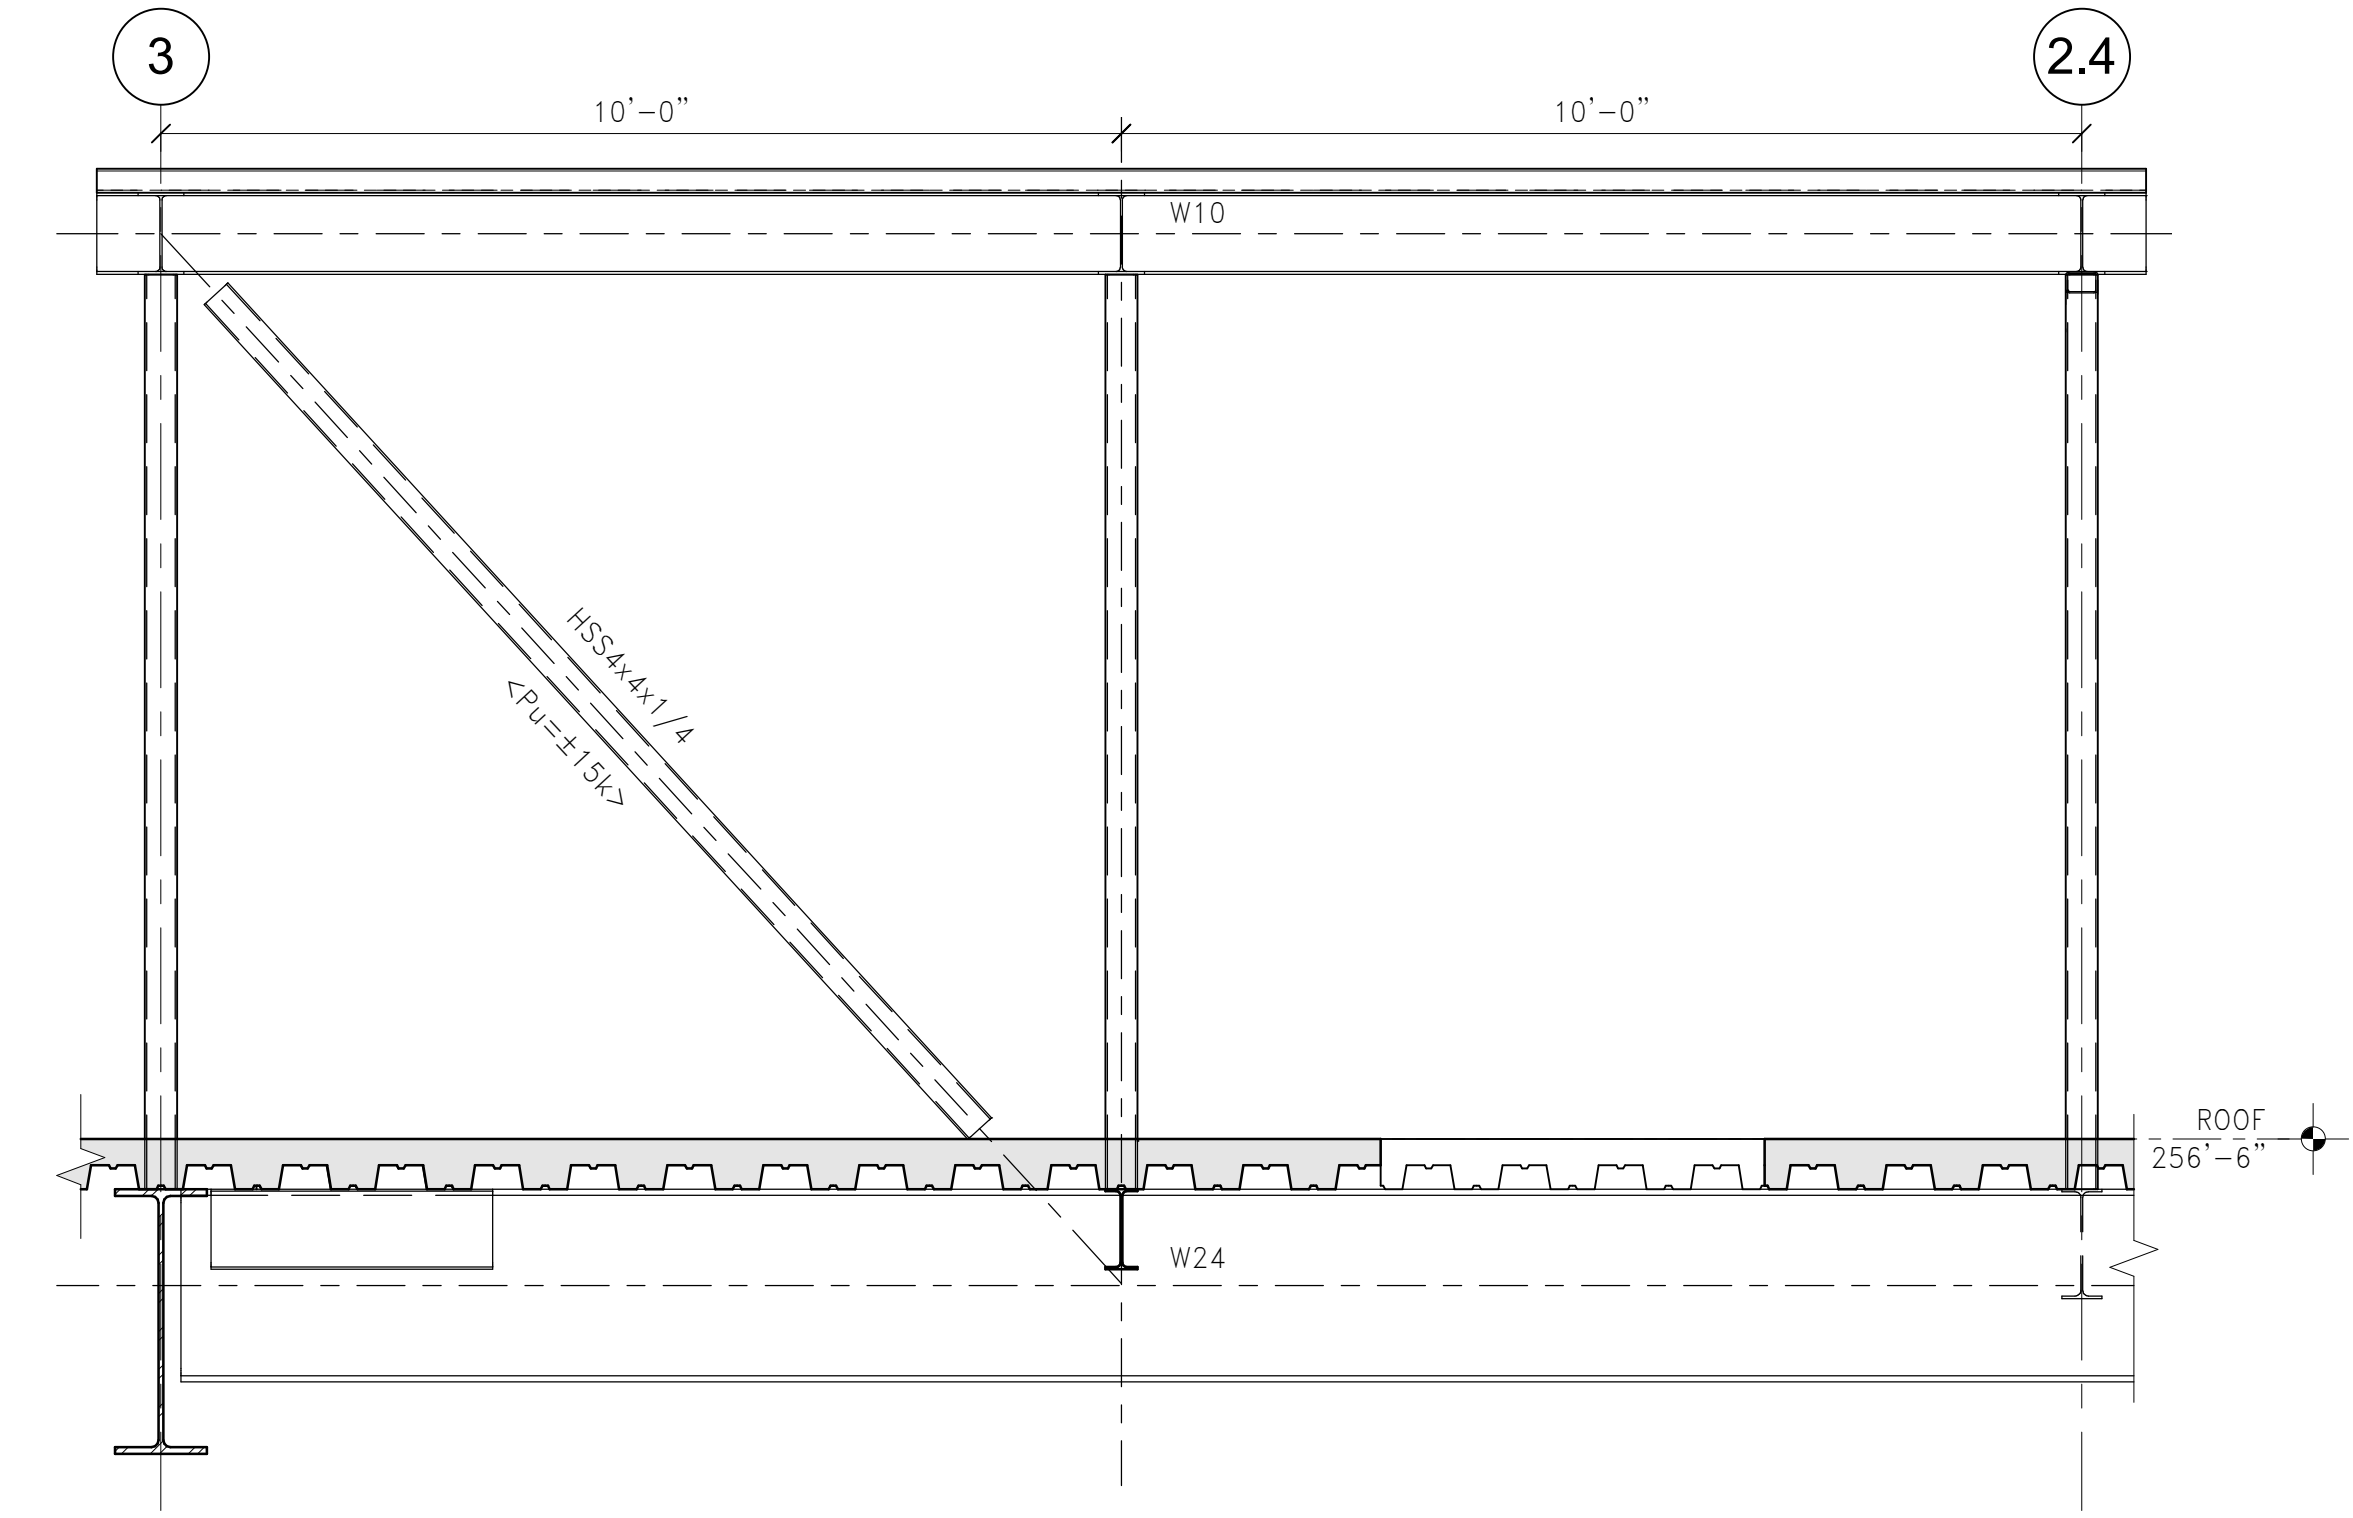


10 NORTHERN HEADHOUSE EAST ELEVATION  
1/2" = 1'-0"

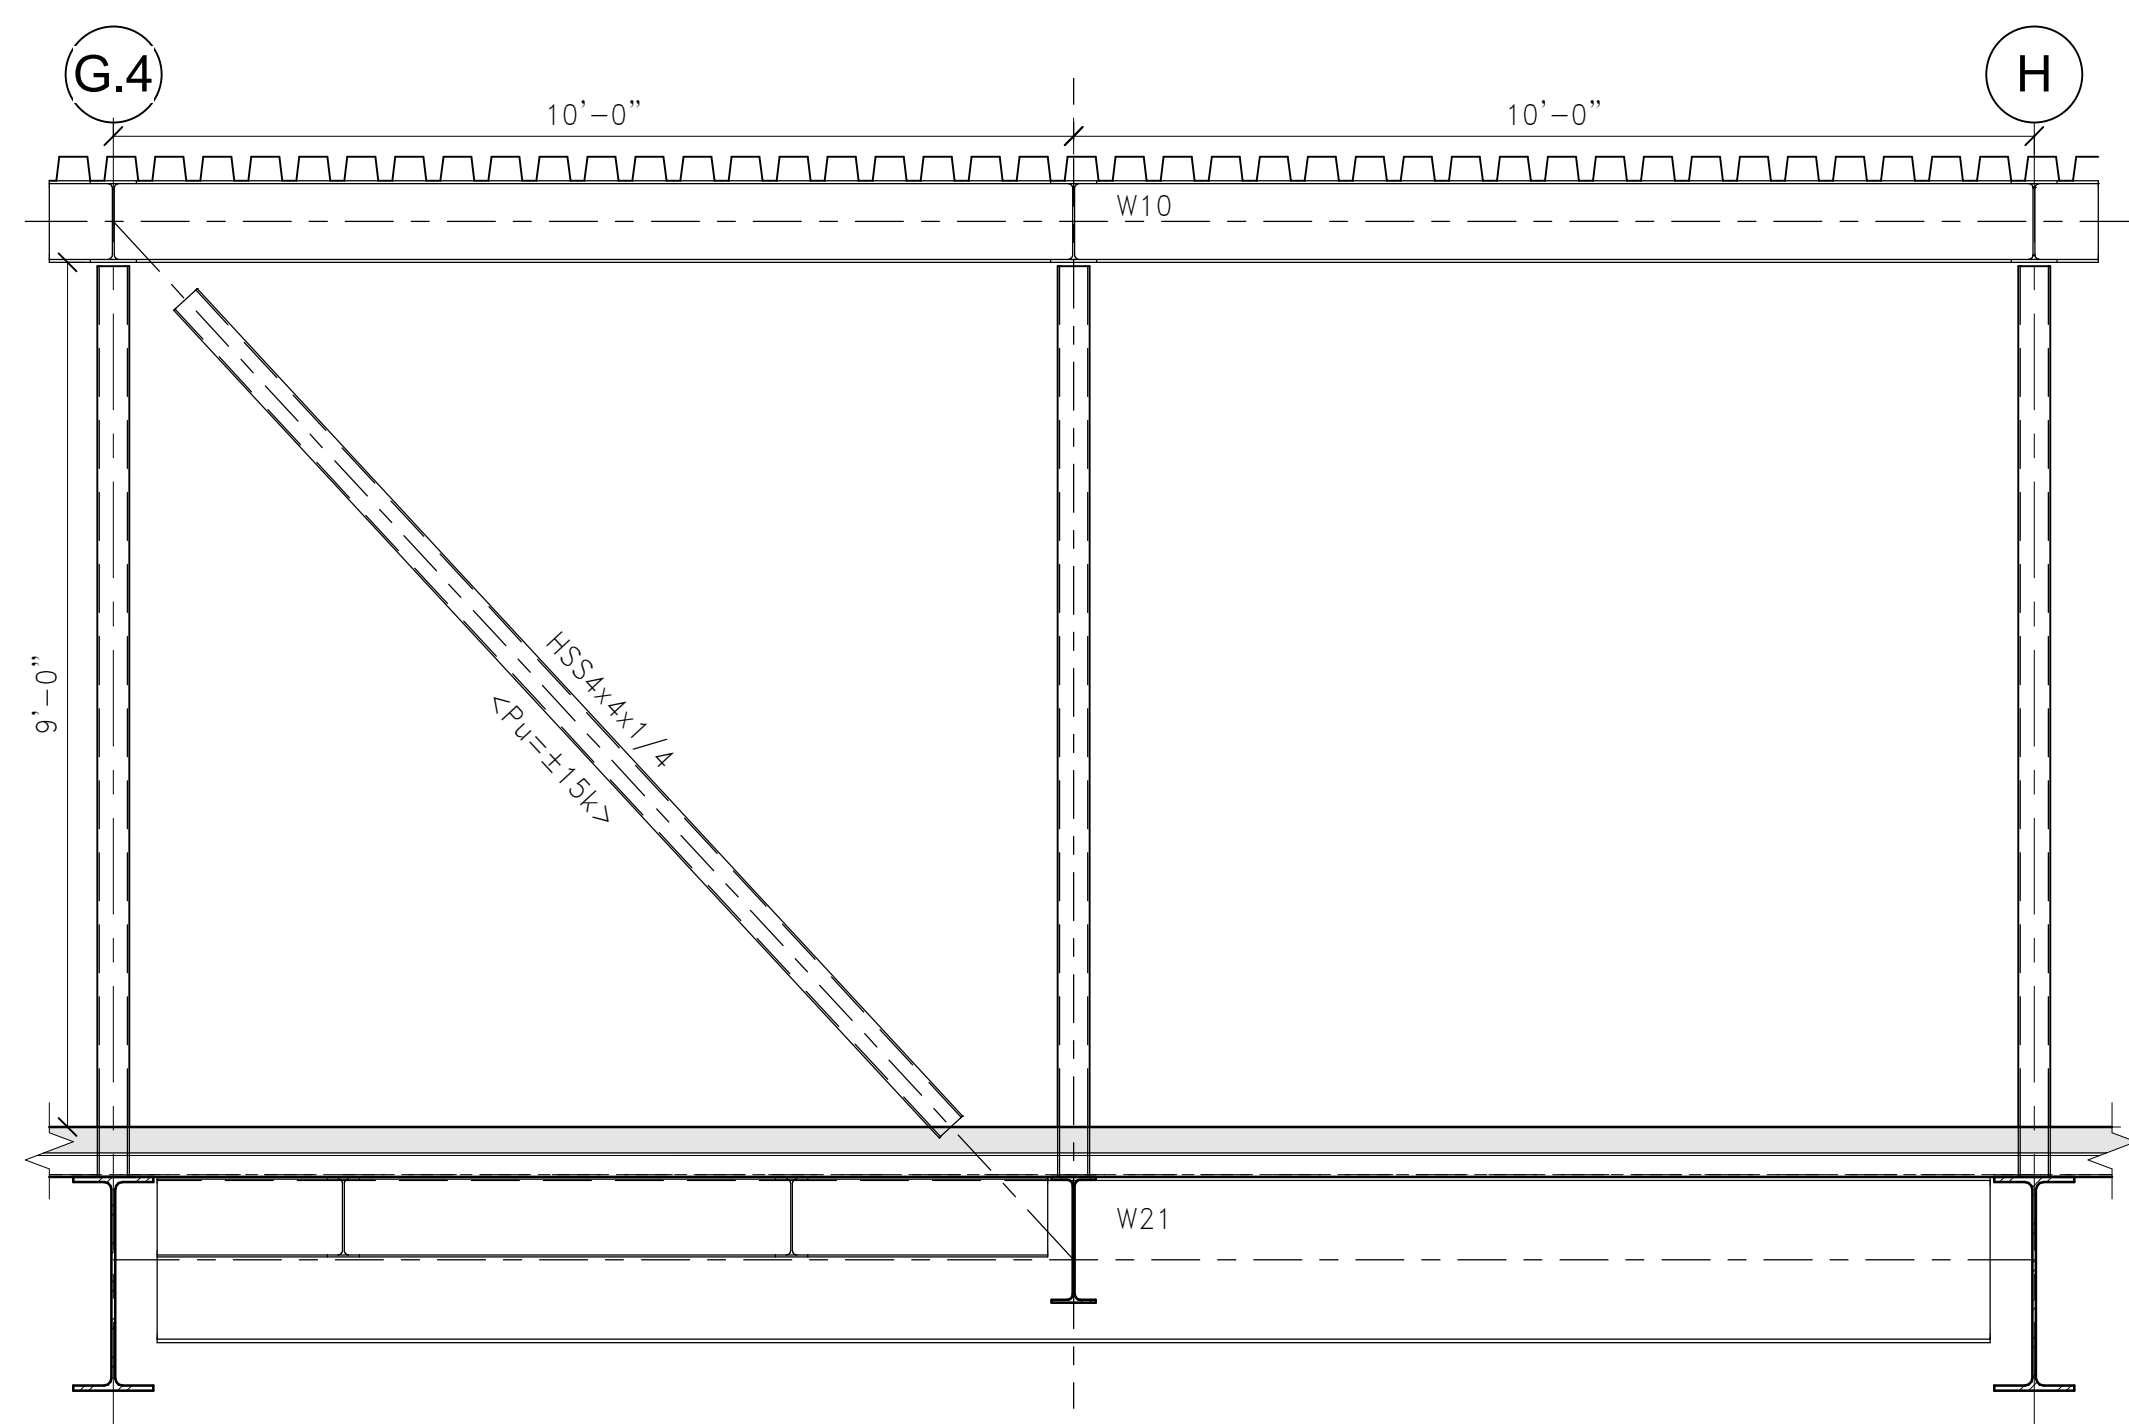


9 SOUTHERN HEADHOUSE NORTH ELEVATION  
1/2" = 1'-0"

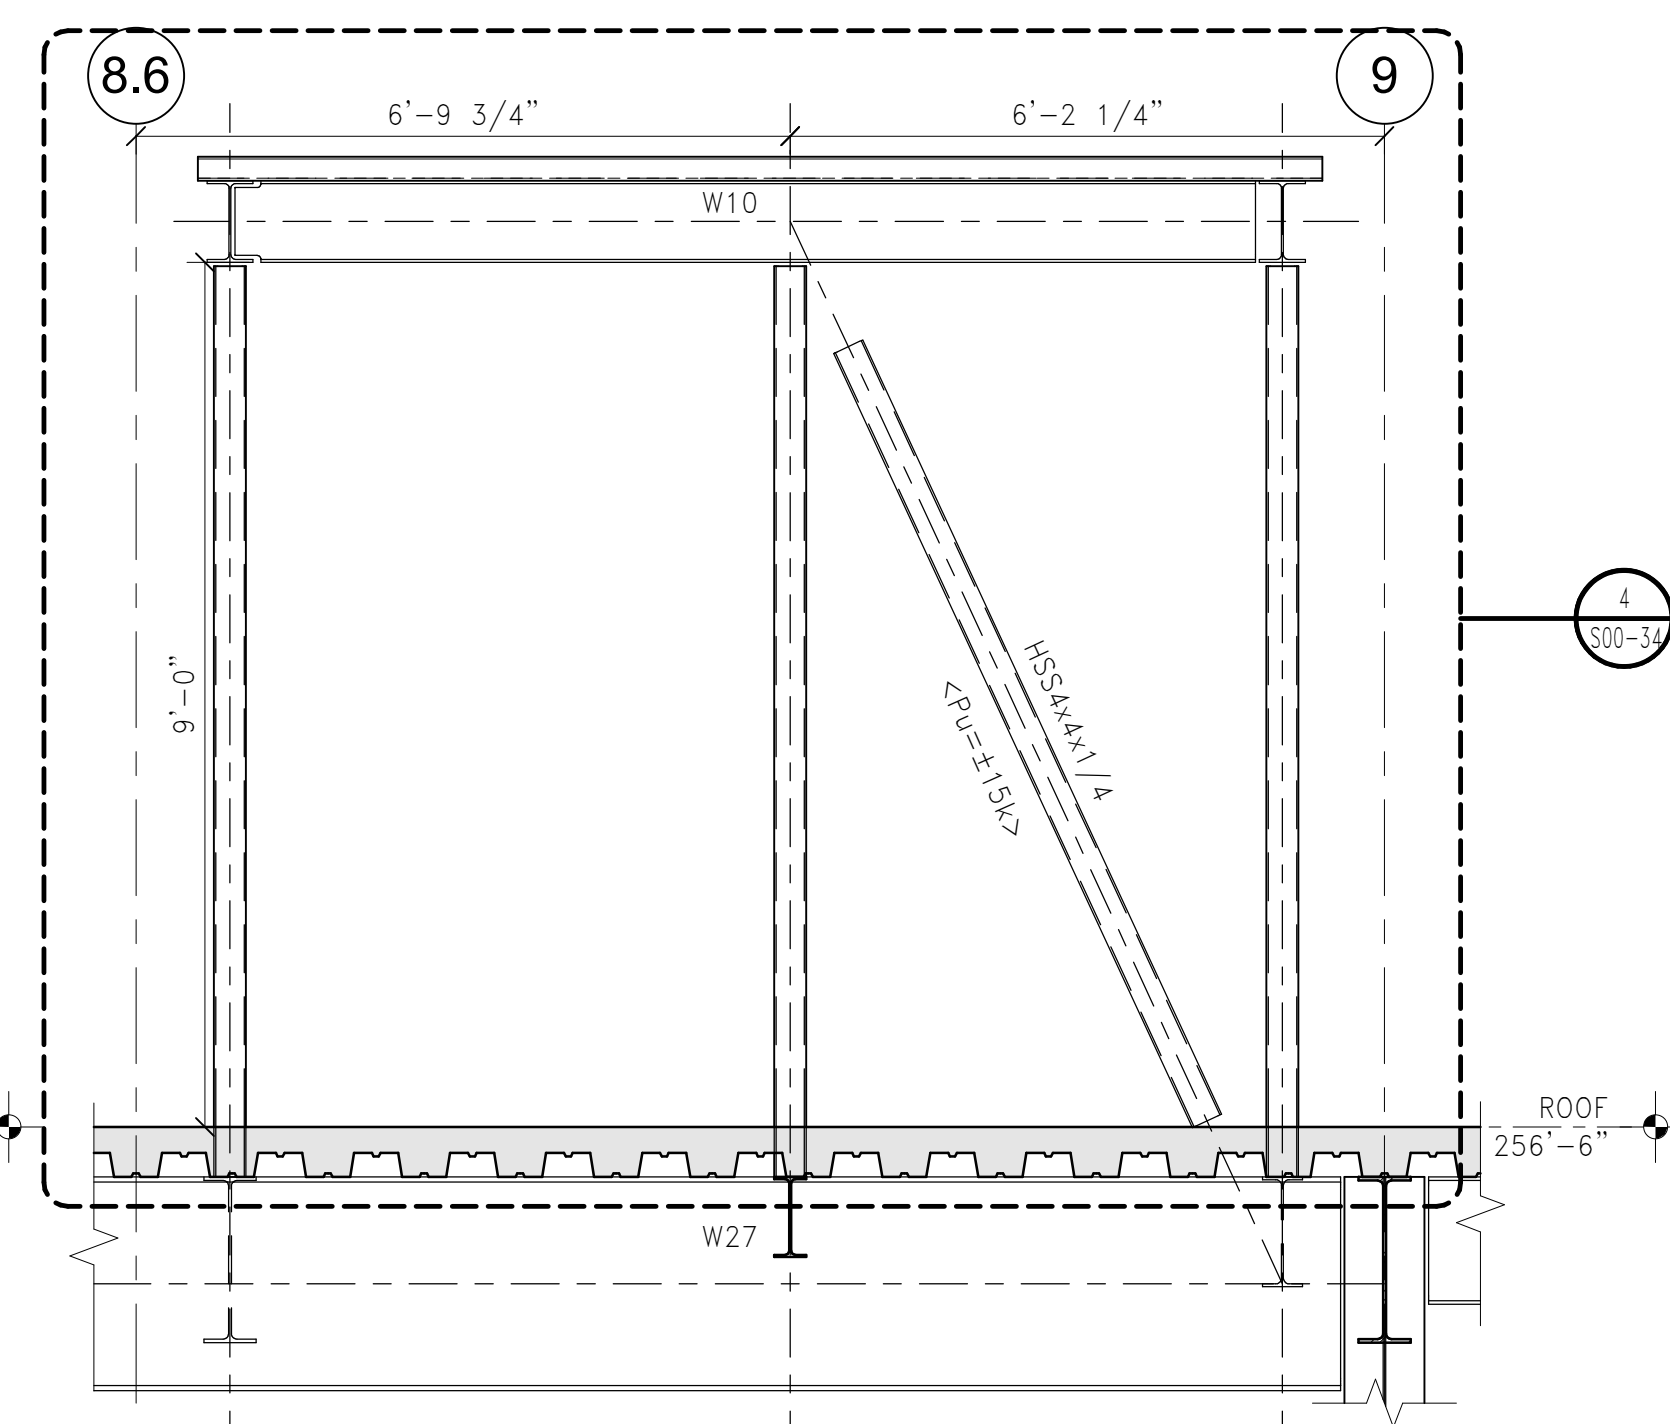


8 SOUTHERN HEADHOUSE WEST ELEVATION  
1/2" = 1'-0"

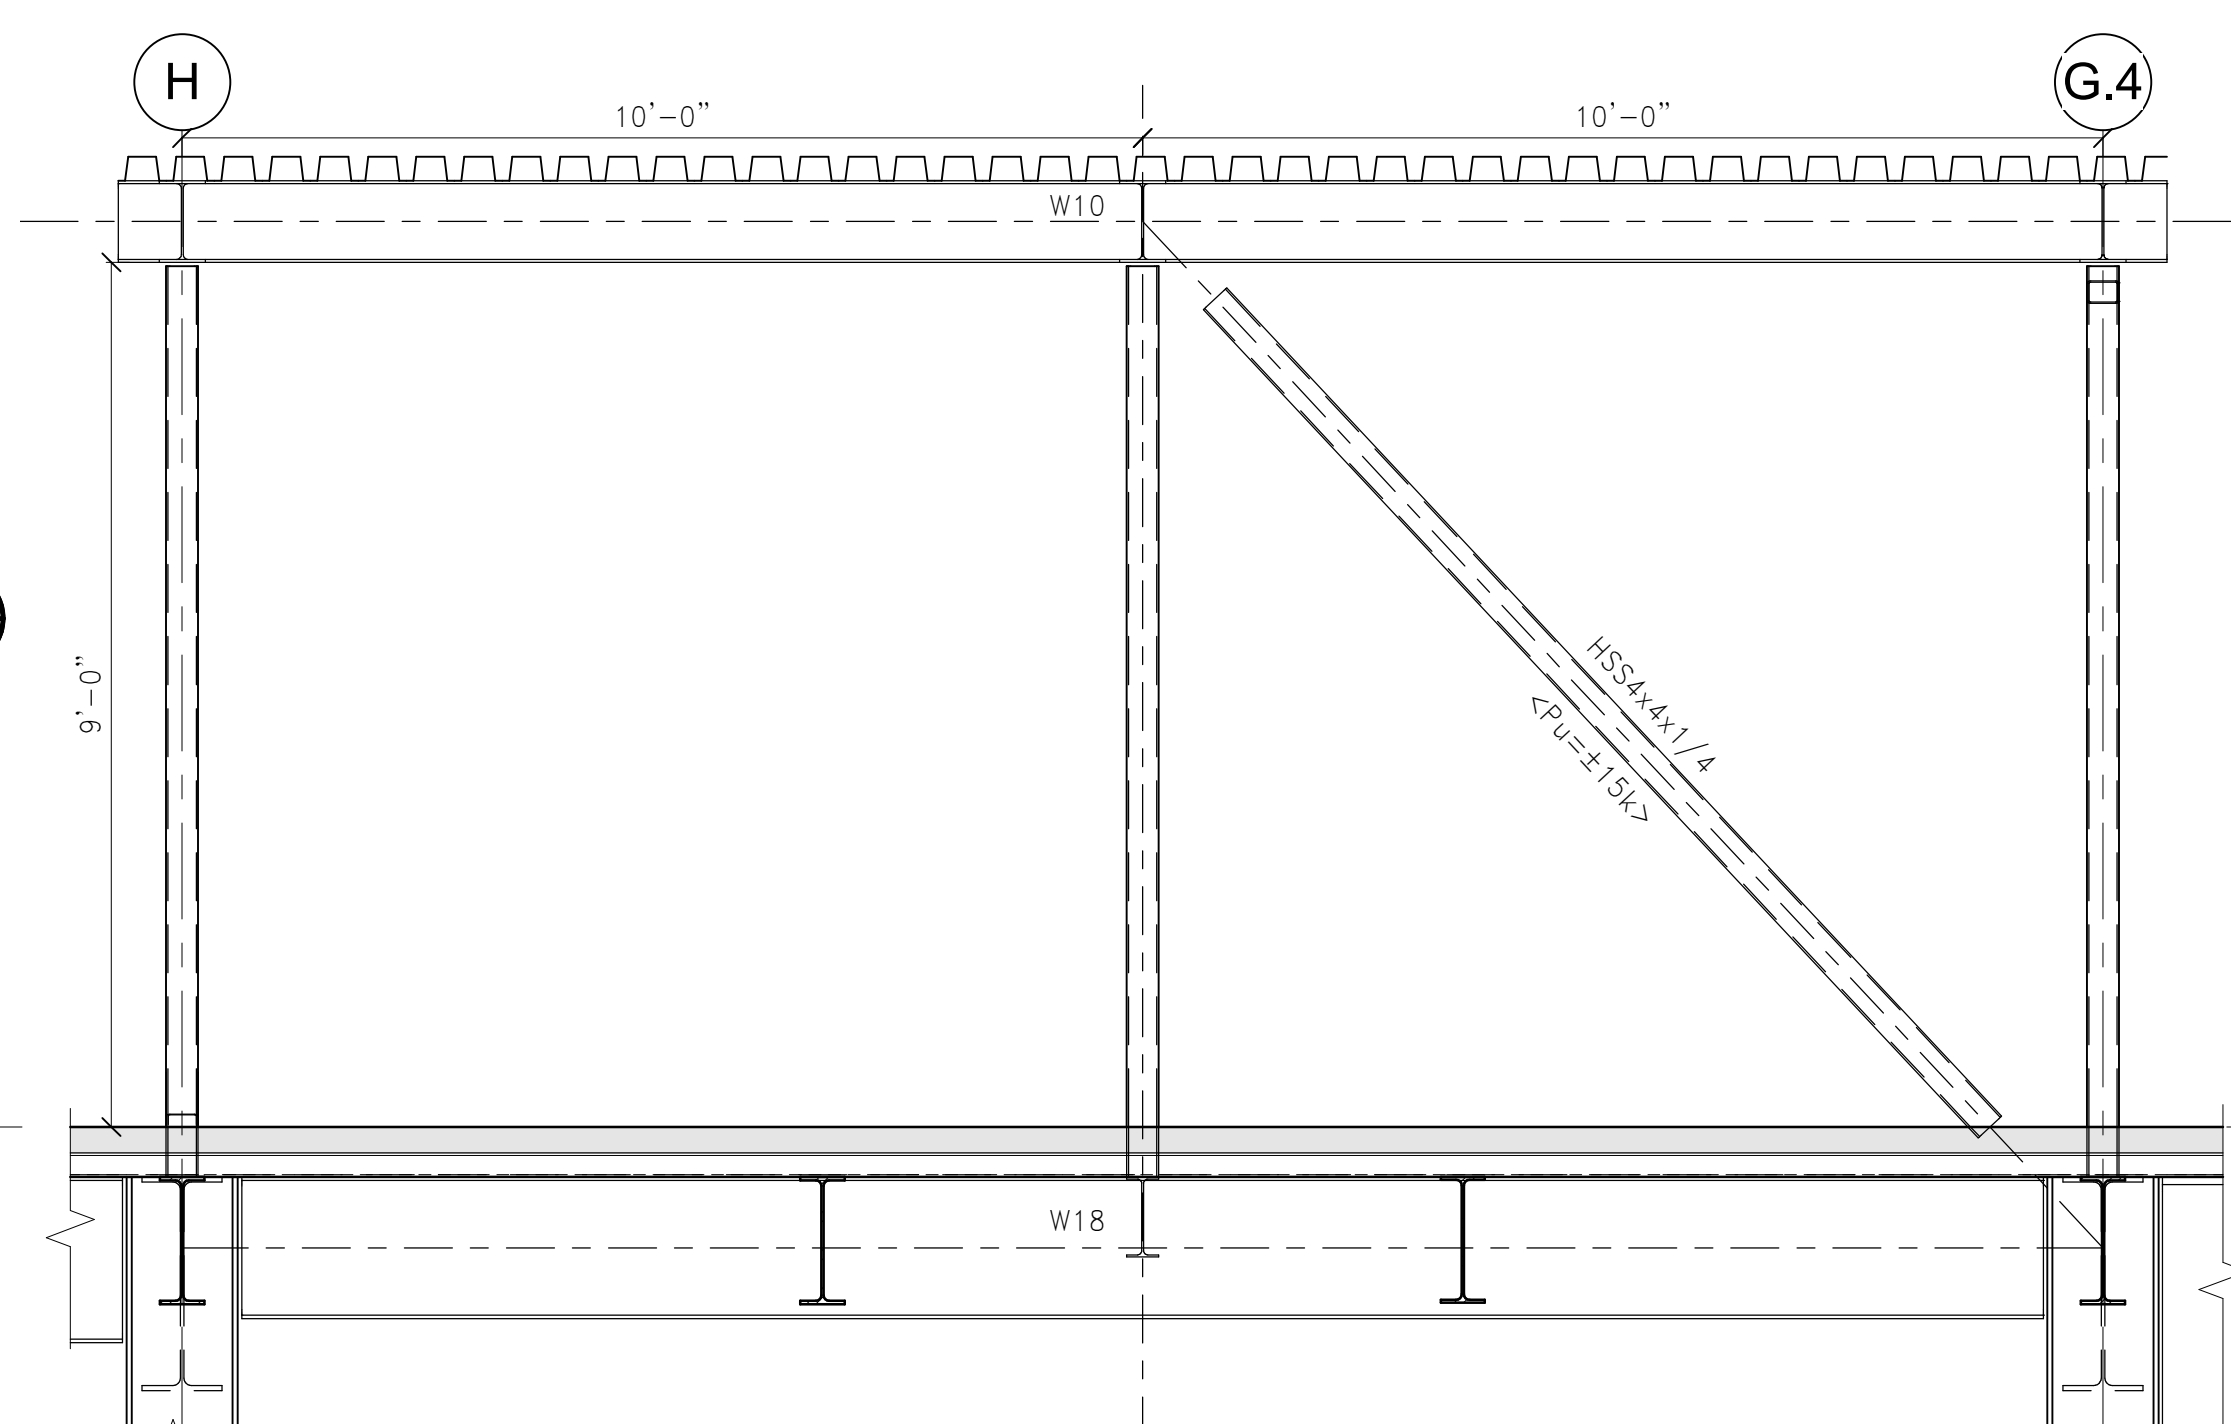


7 SOUTHERN HEADHOUSE SOUTH ELEVATION  
1/2" = 1'-0"

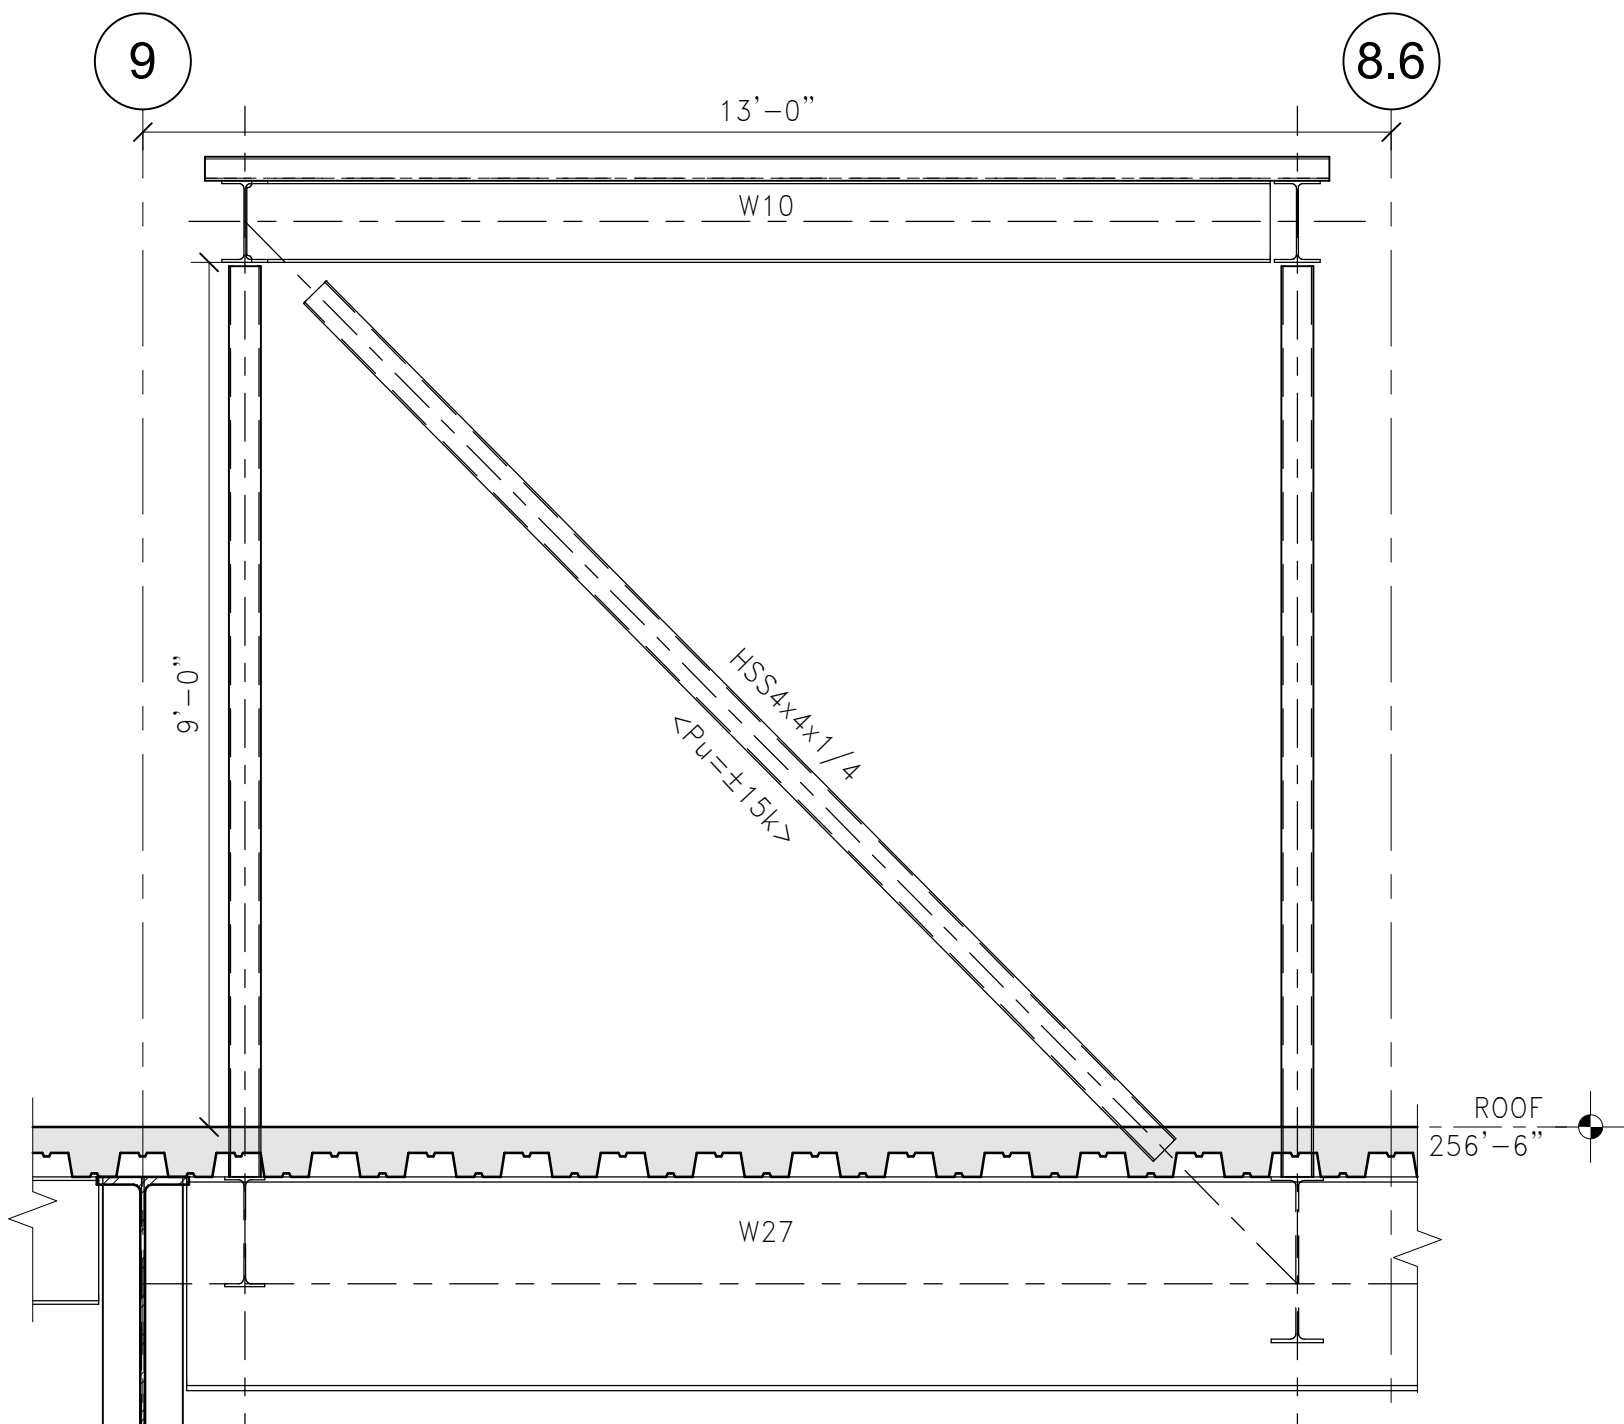


6 SOUTHERN HEADHOUSE EAST ELEVATION  
1/2" = 1'-0"

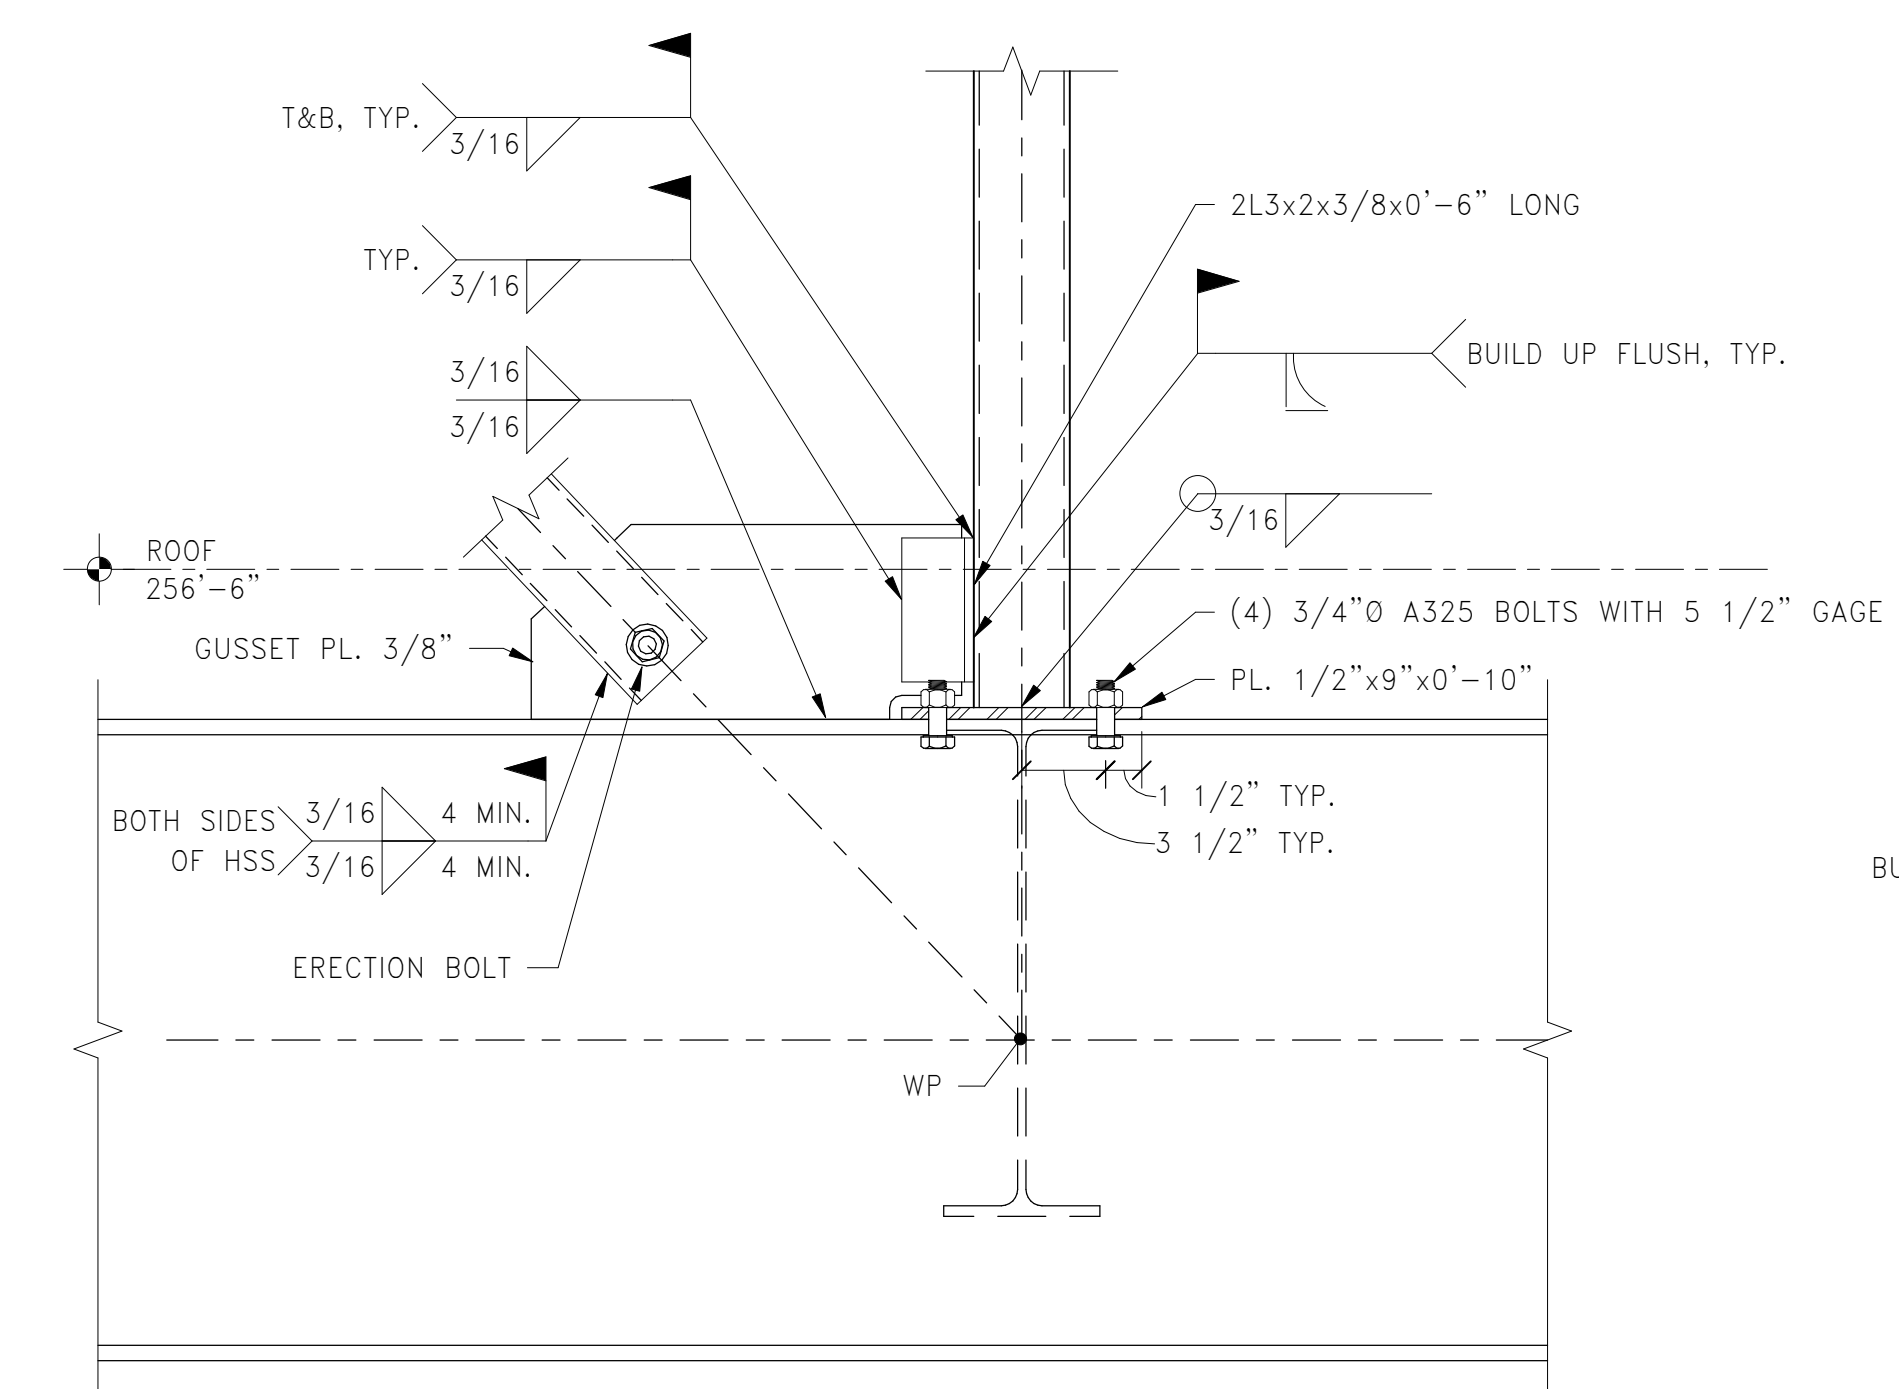


5 SECTION: HEADHOUSE POST / BRACE CONNECTION - BOTTOM  
1 1/2" = 1'-0"

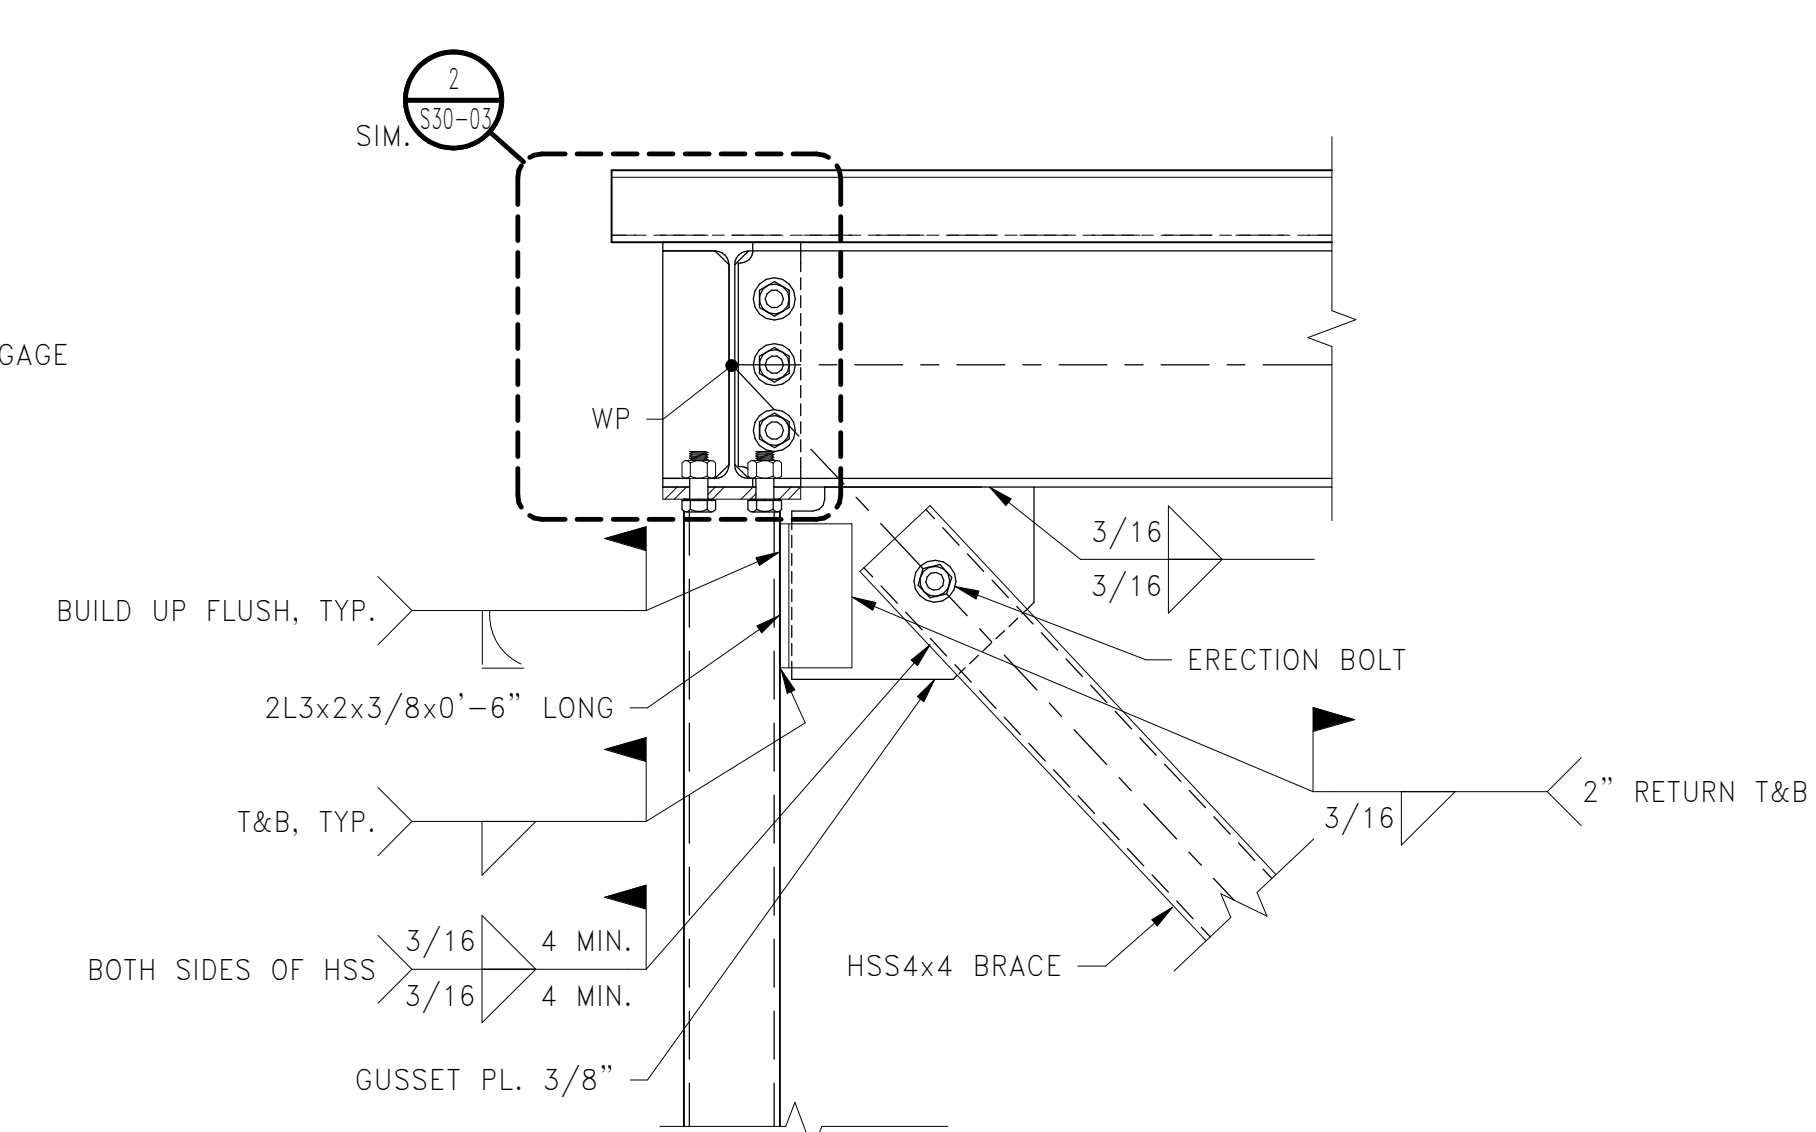


4 SECTION: HEADHOUSE BRACE CONNECTION - TOP  
1 1/2" = 1'-0"

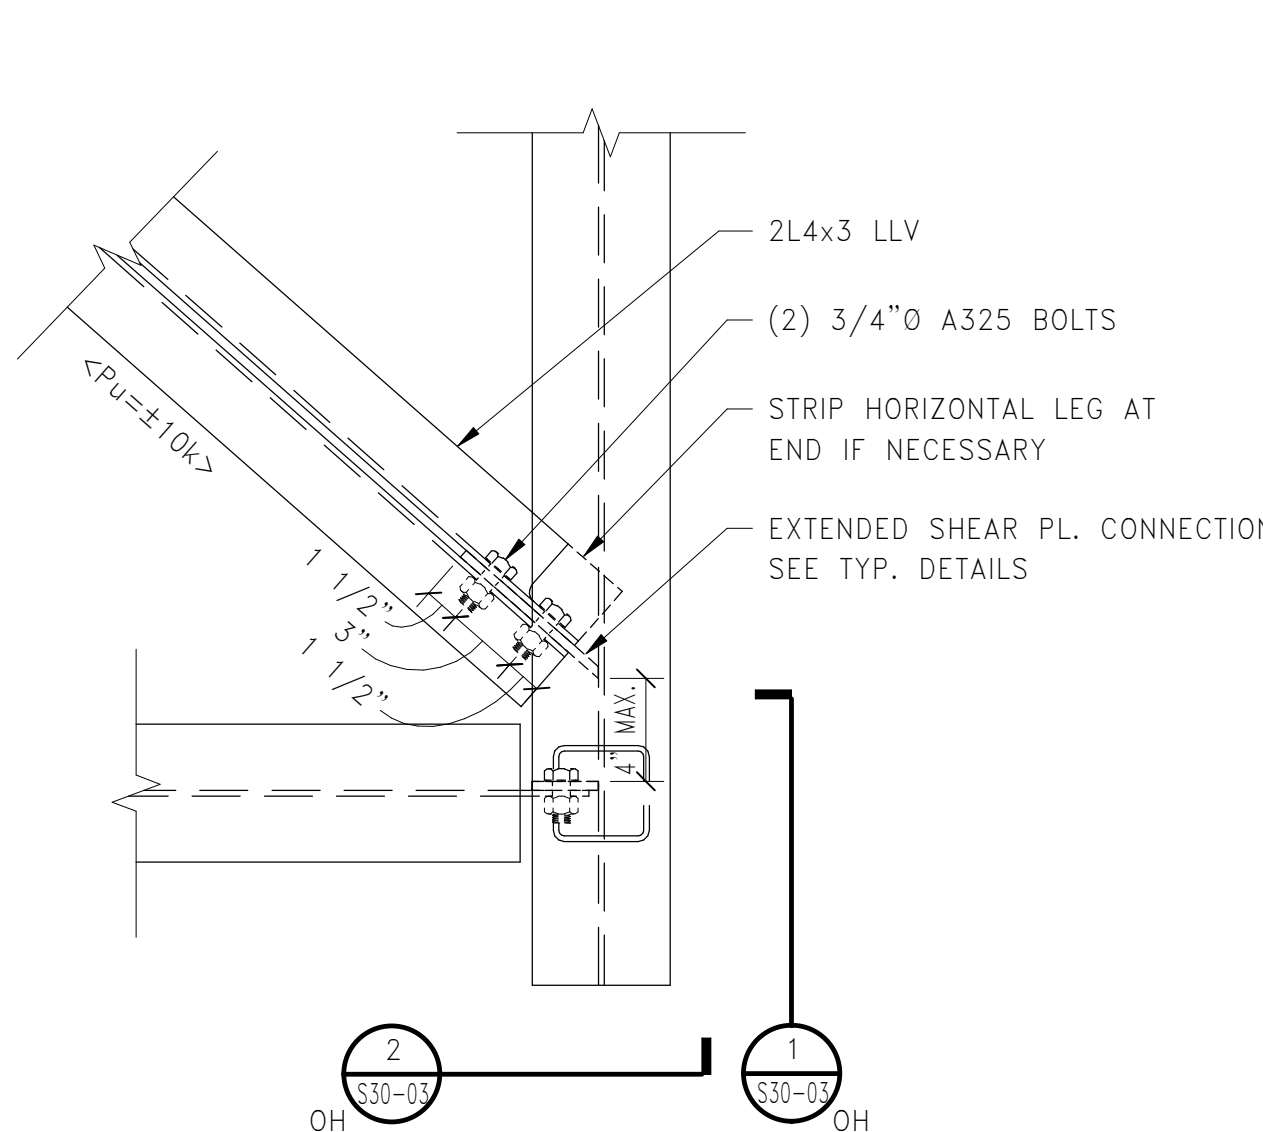

3 PLAN DETAIL: HEADHOUSE PLAN BRACE CONNECTION  
1 1/2" = 1'-0"

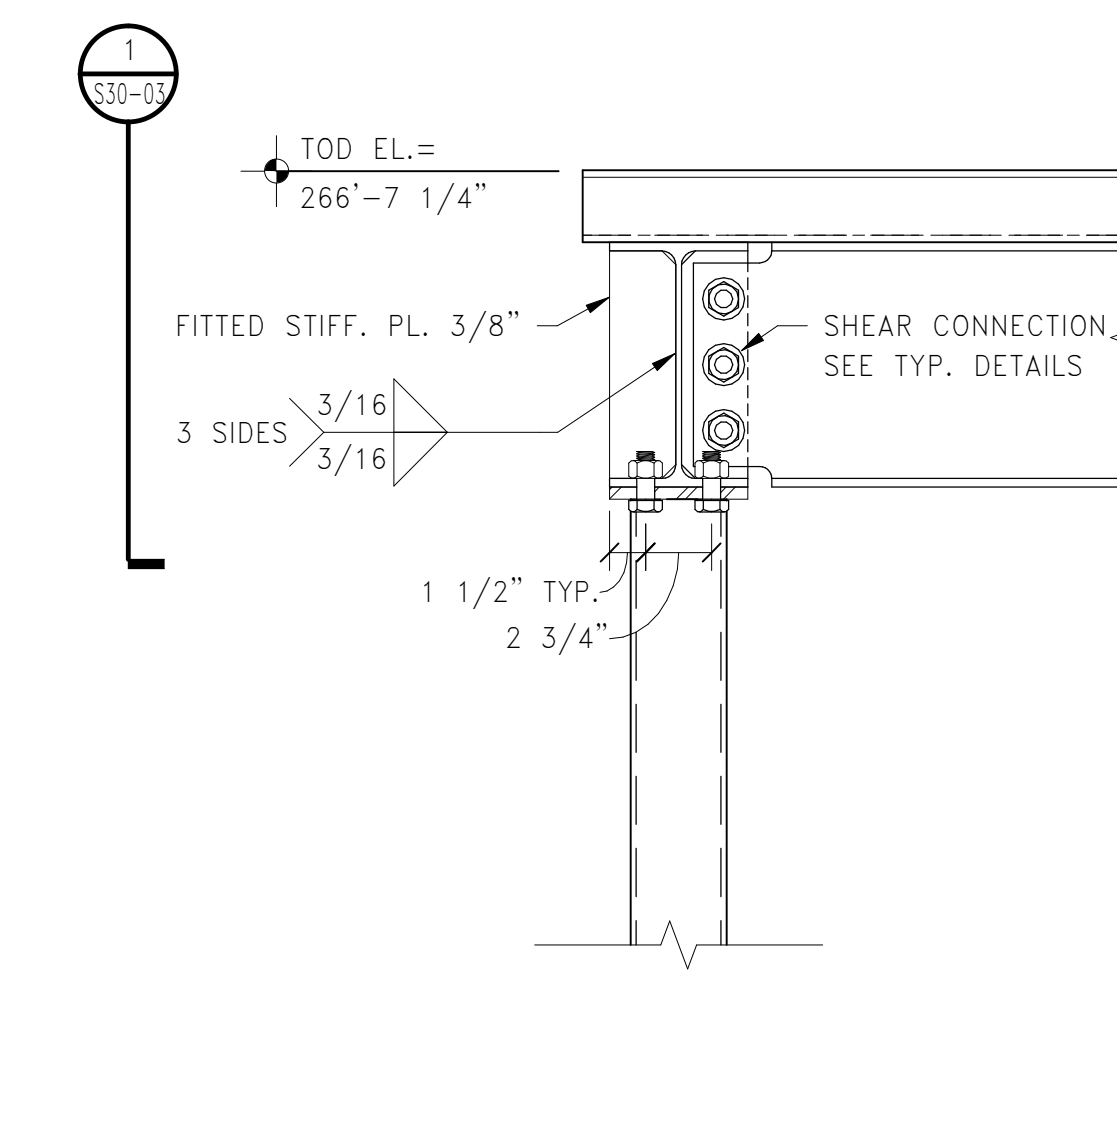

2 SECTION: HEADHOUSE BEAM CONNECTION  
1 1/2" = 1'-0"

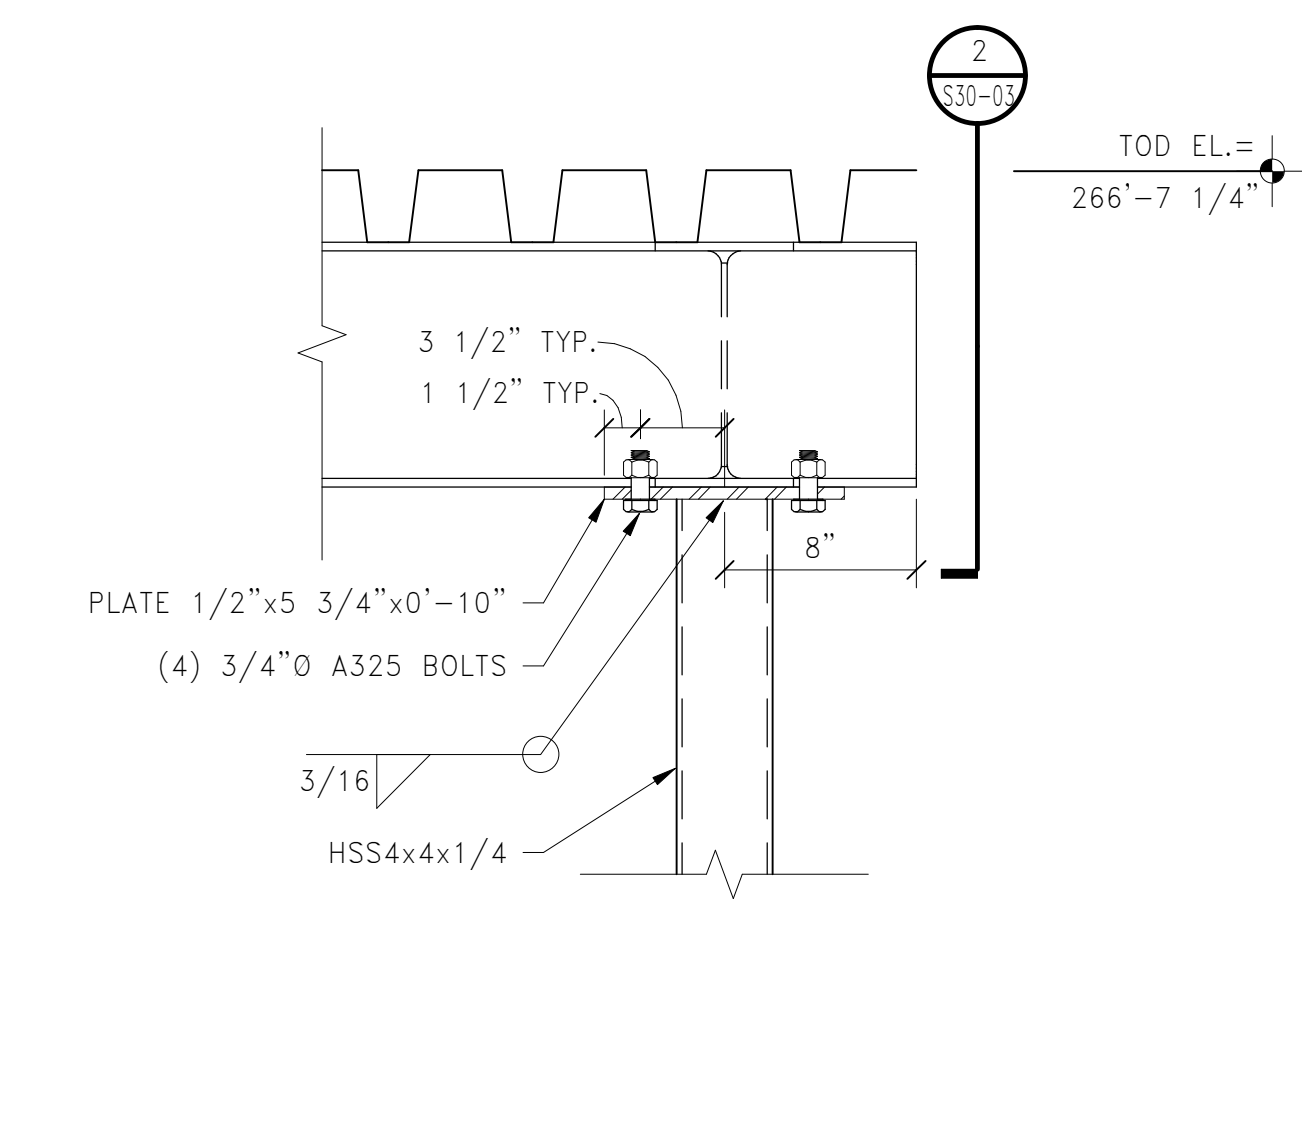

1 SECTION: HEADHOUSE POST CONNECTION - TOP  
1 1/2" = 1'-0"

3/20/2018 9:20:28 AM I:\AS\Projects\2018\103693\_03\LMG\Drawings\Working\_Sets\_Rev\LOCAL\_USER\REVIEWS\2018\MAC-EAST-TOWER-0217\_STRUCT-REV.dwg