




1	ADDENDUM 1	03.22.18
NO	ISSUE	DATE
Job Number 152181.000		
Drawn	REE	
Checked	BMH	
Approved	JHT	

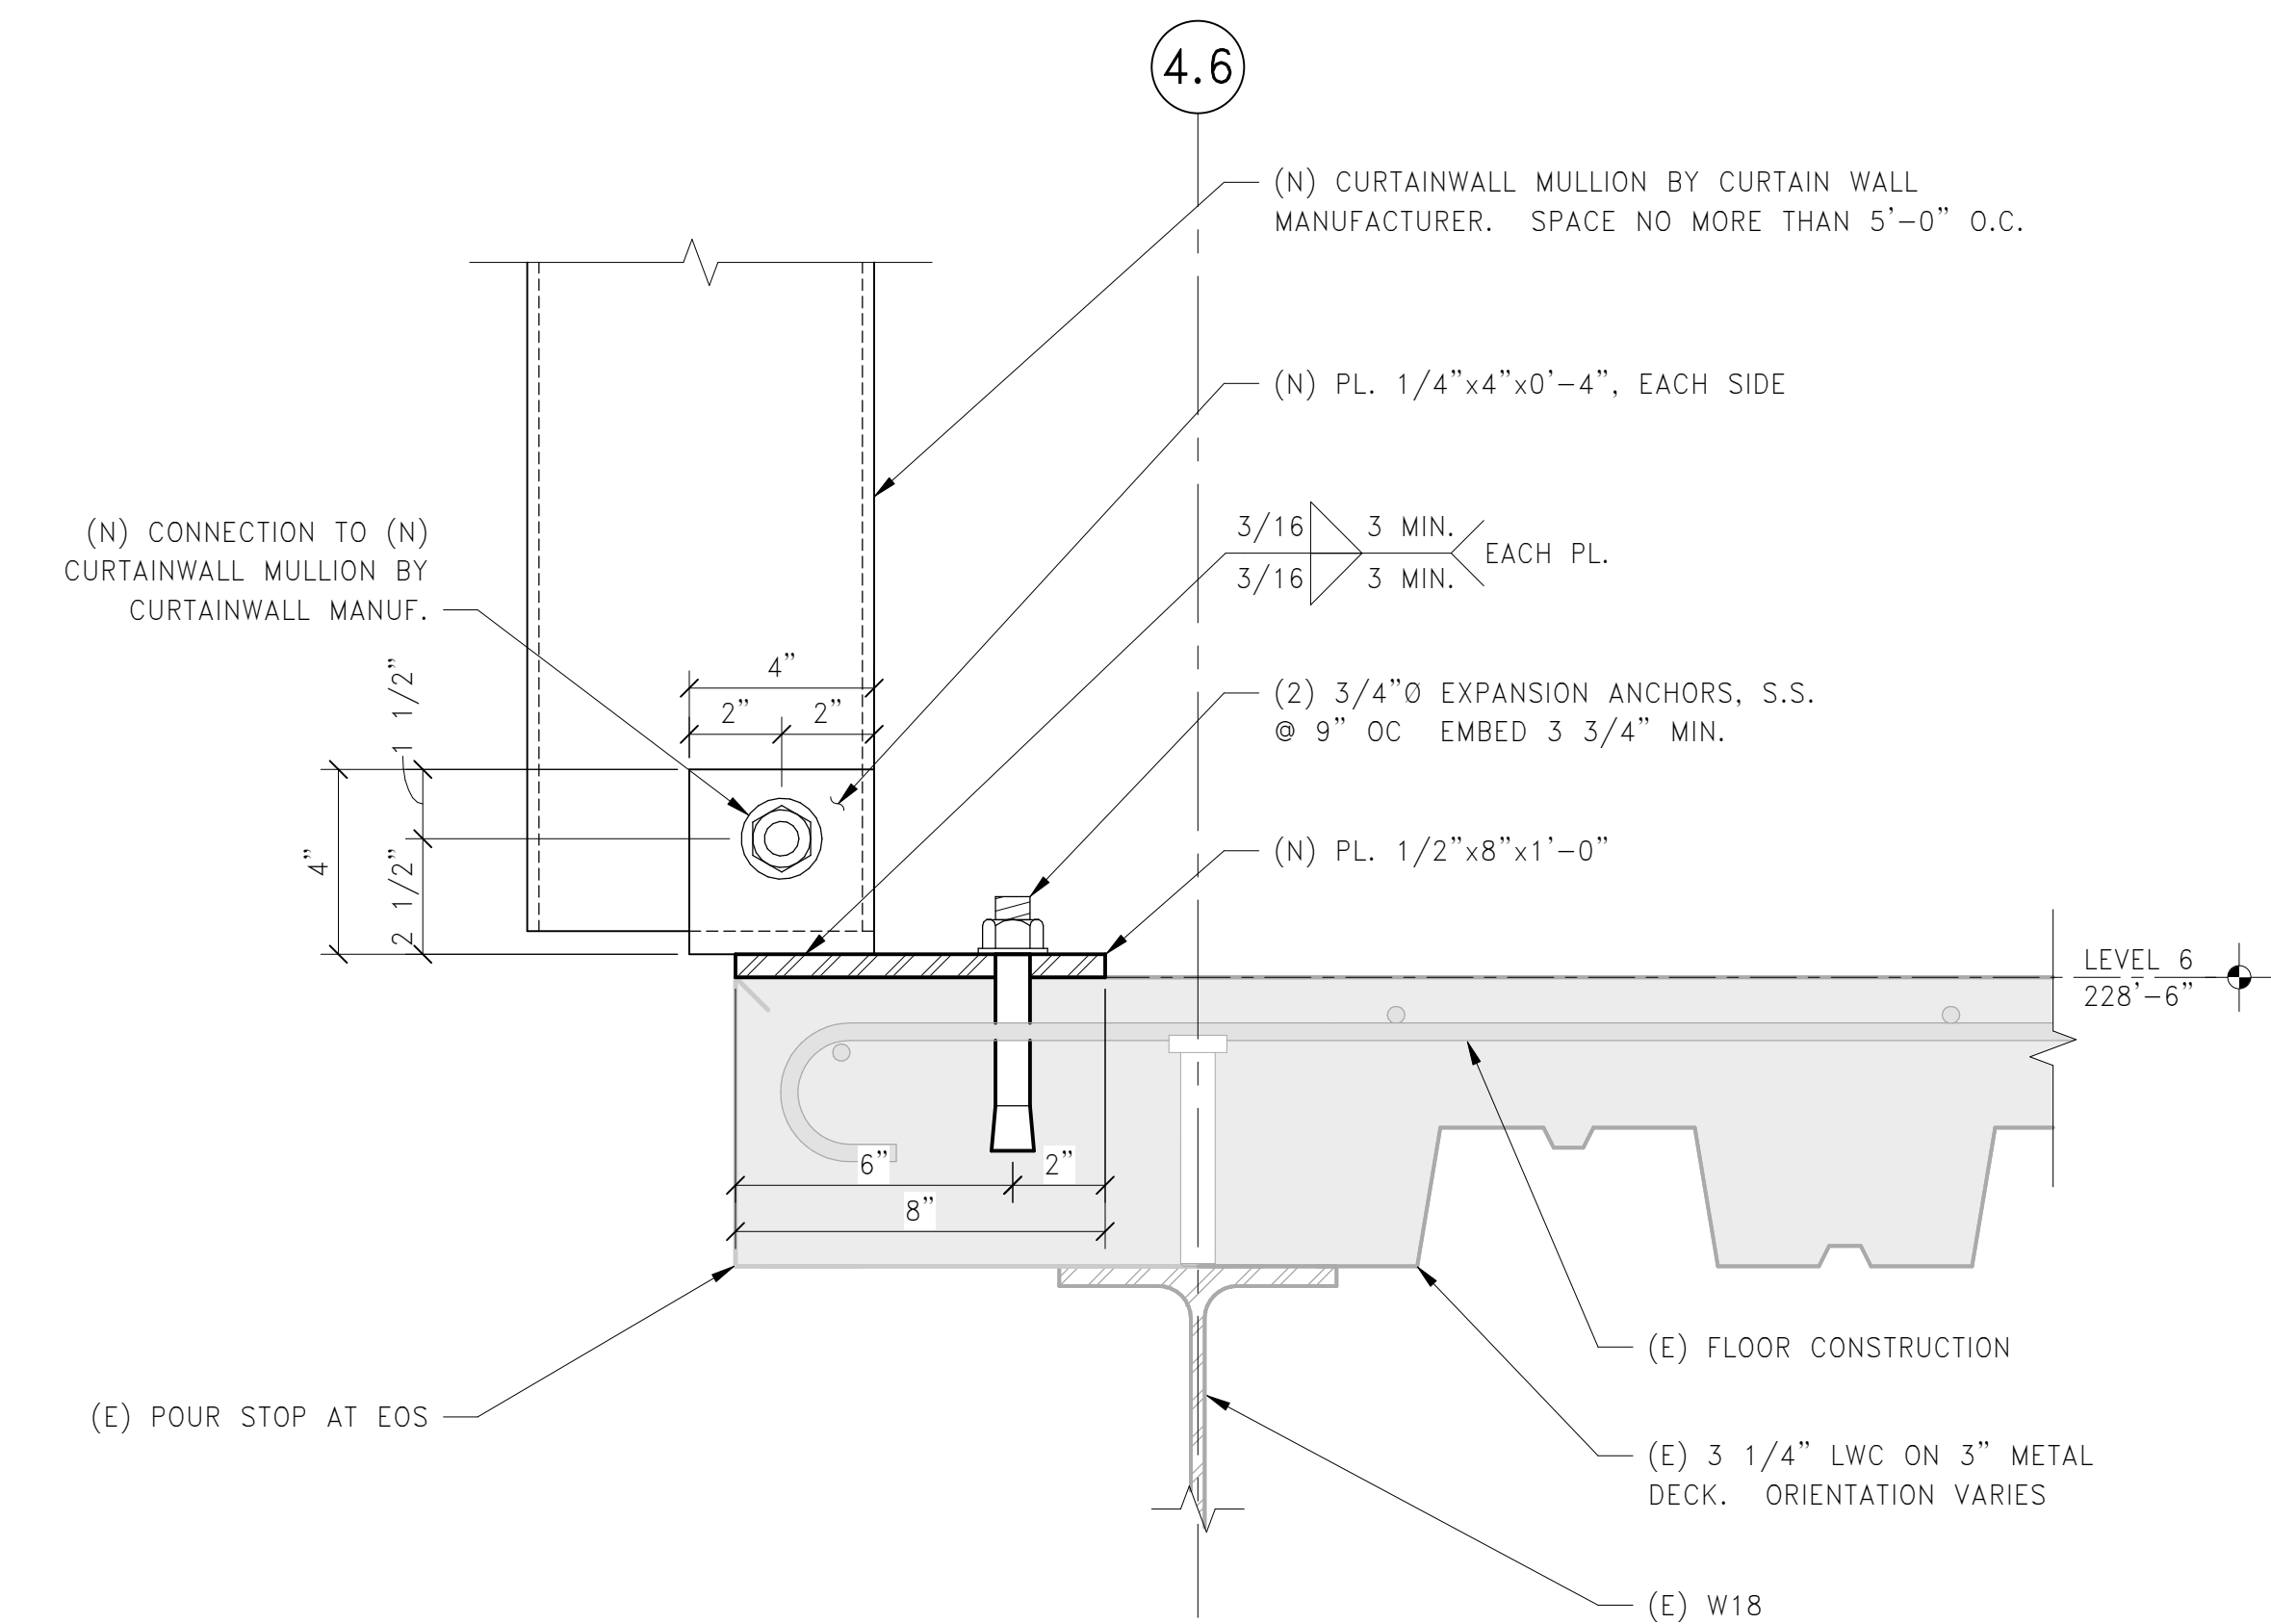


10 SECTION: NEW LATERAL CURTAIN WALL ATTACHMENT TO (E) FLOOR SLAB AT LEVEL 6 - POUR STOP
 3" = 1'-0"

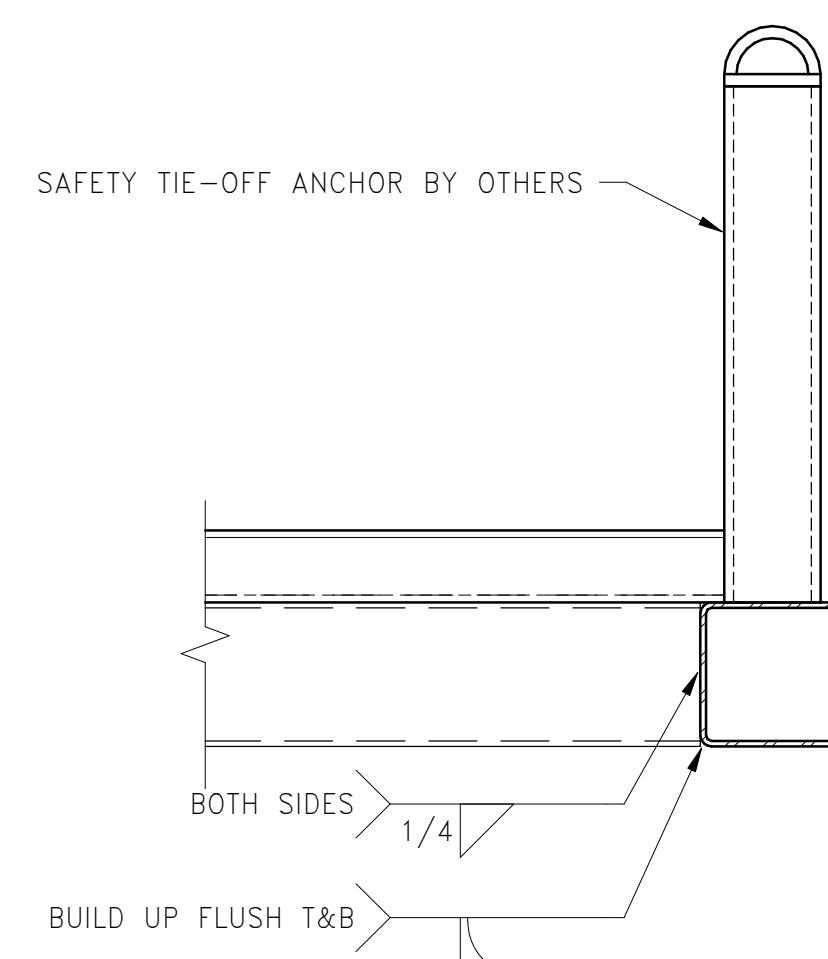


9 HSS CONNECTION AT ROOF ANCHOR
 1 1/2" = 1'-0"

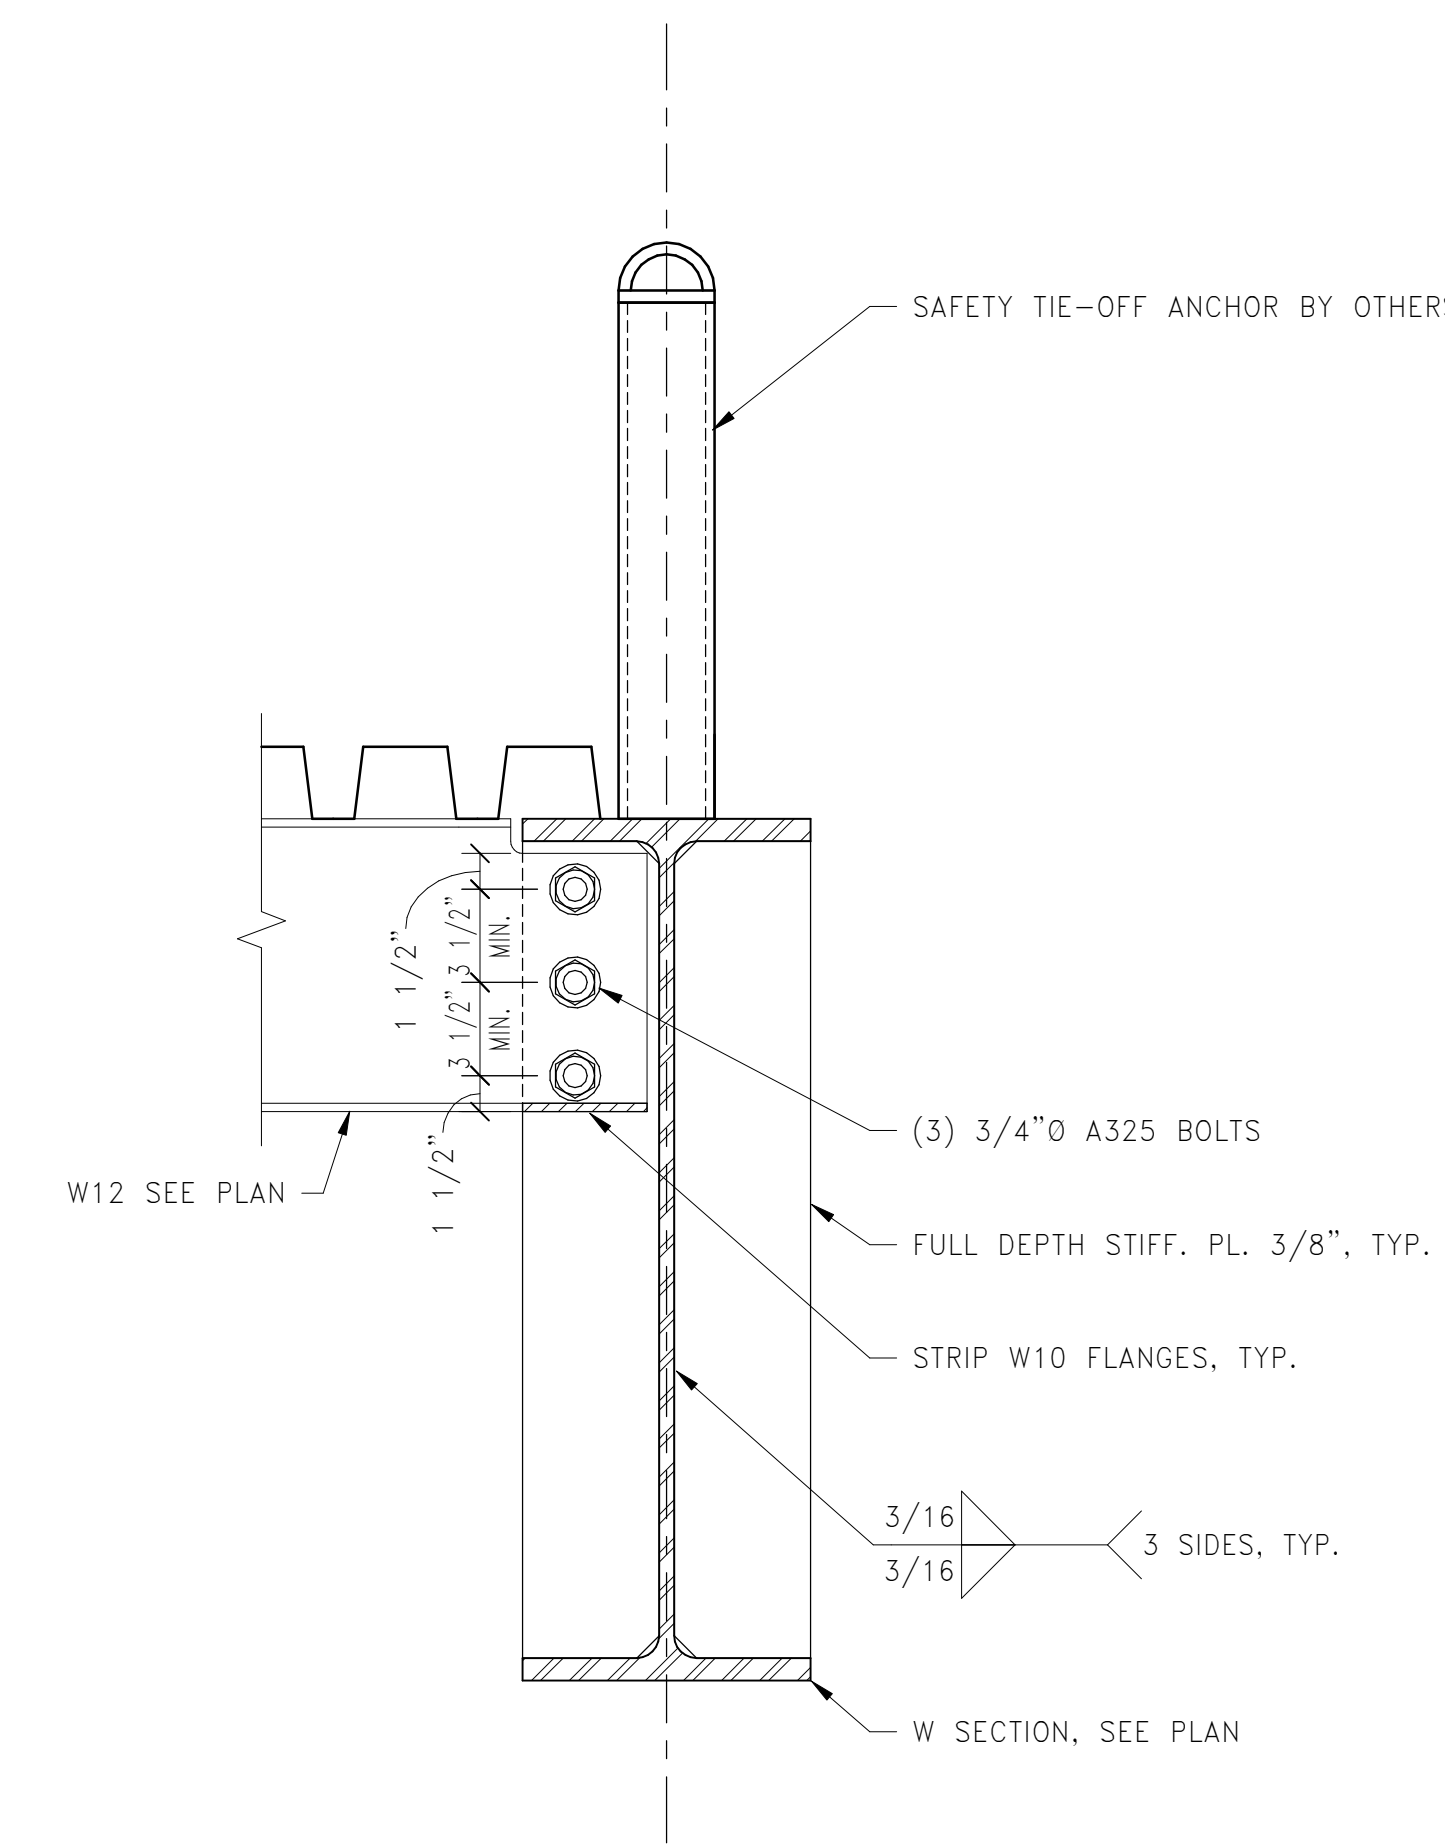


8 SECTION: W12 CONNECTION AT ROOF ANCHOR (1 SIDE)
 1 1/2" = 1'-0"

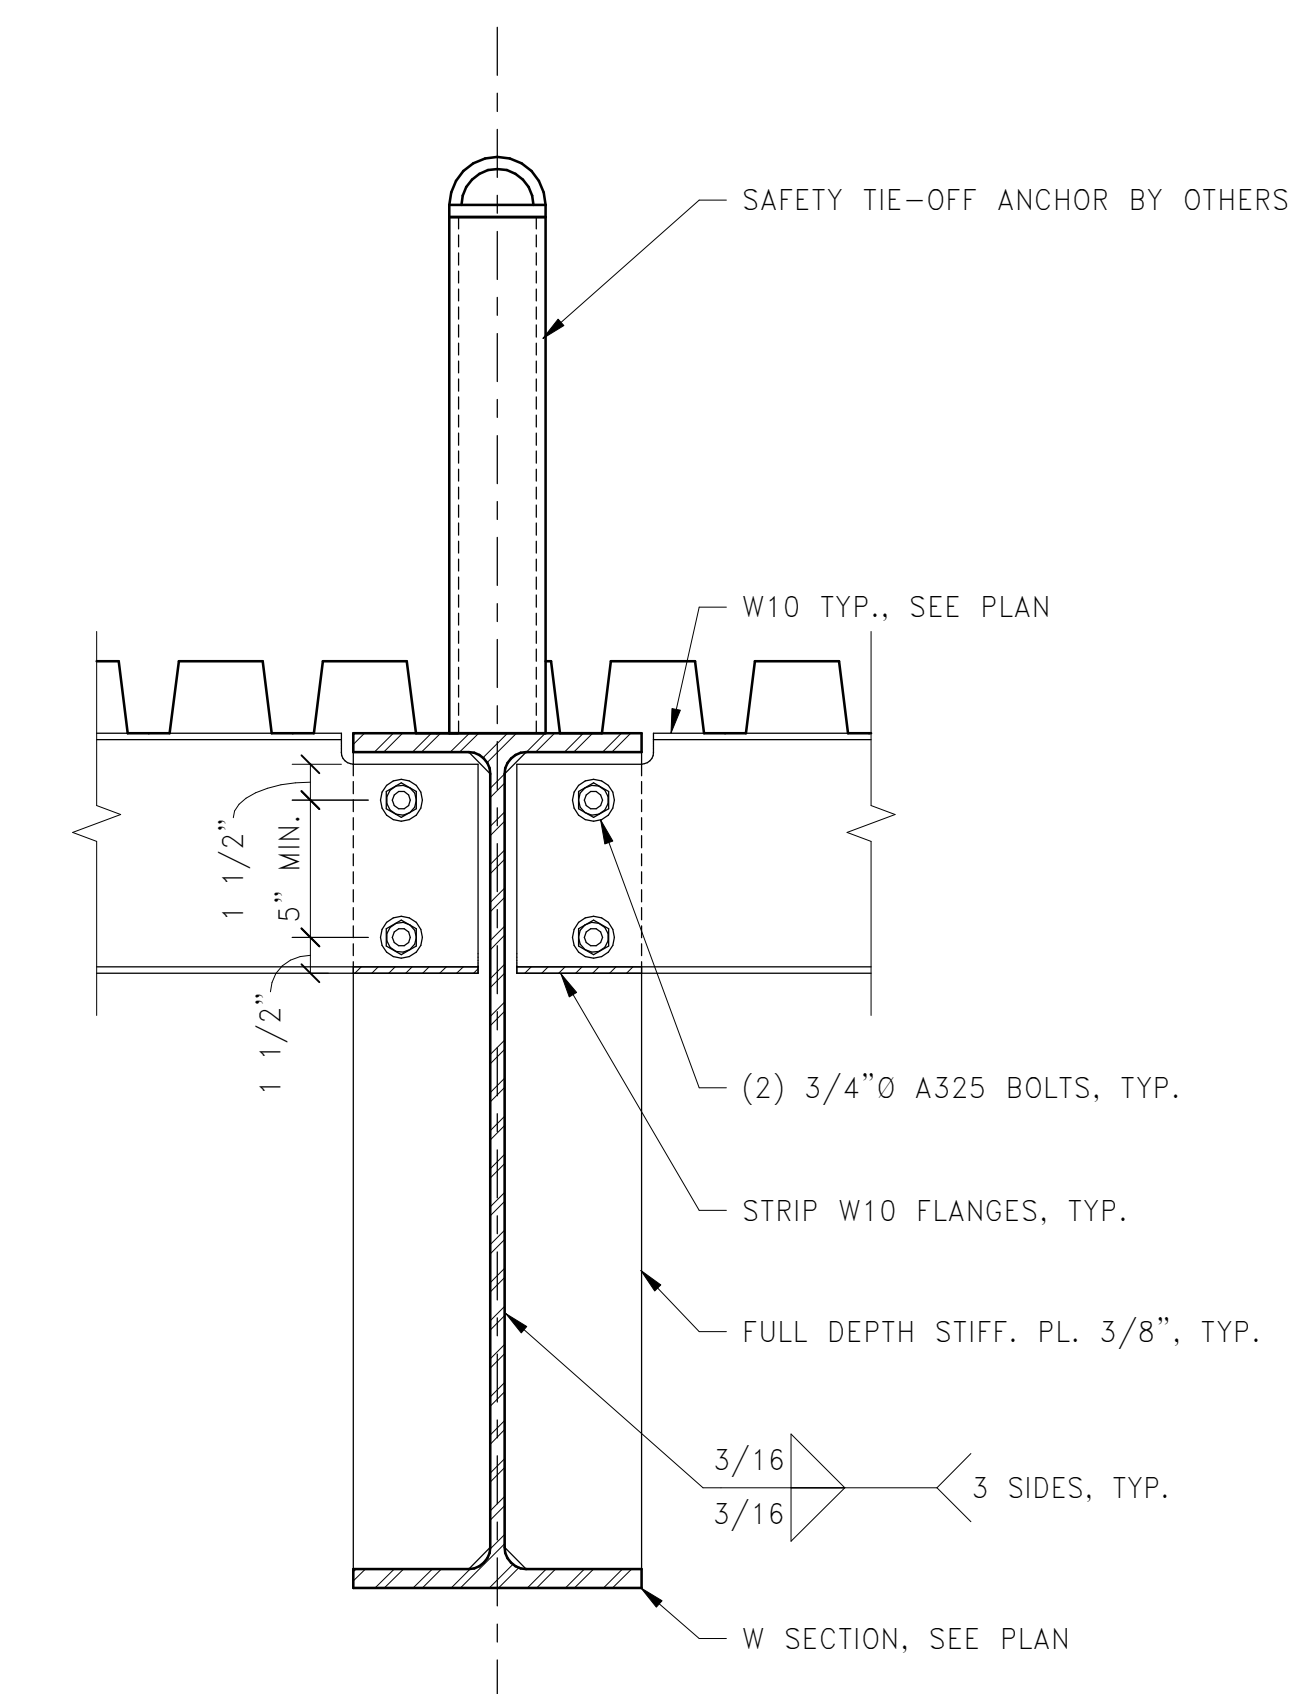


7 SECTION: W10 CONNECTION AT ROOF ANCHOR (2 SIDES)
 1 1/2" = 1'-0"

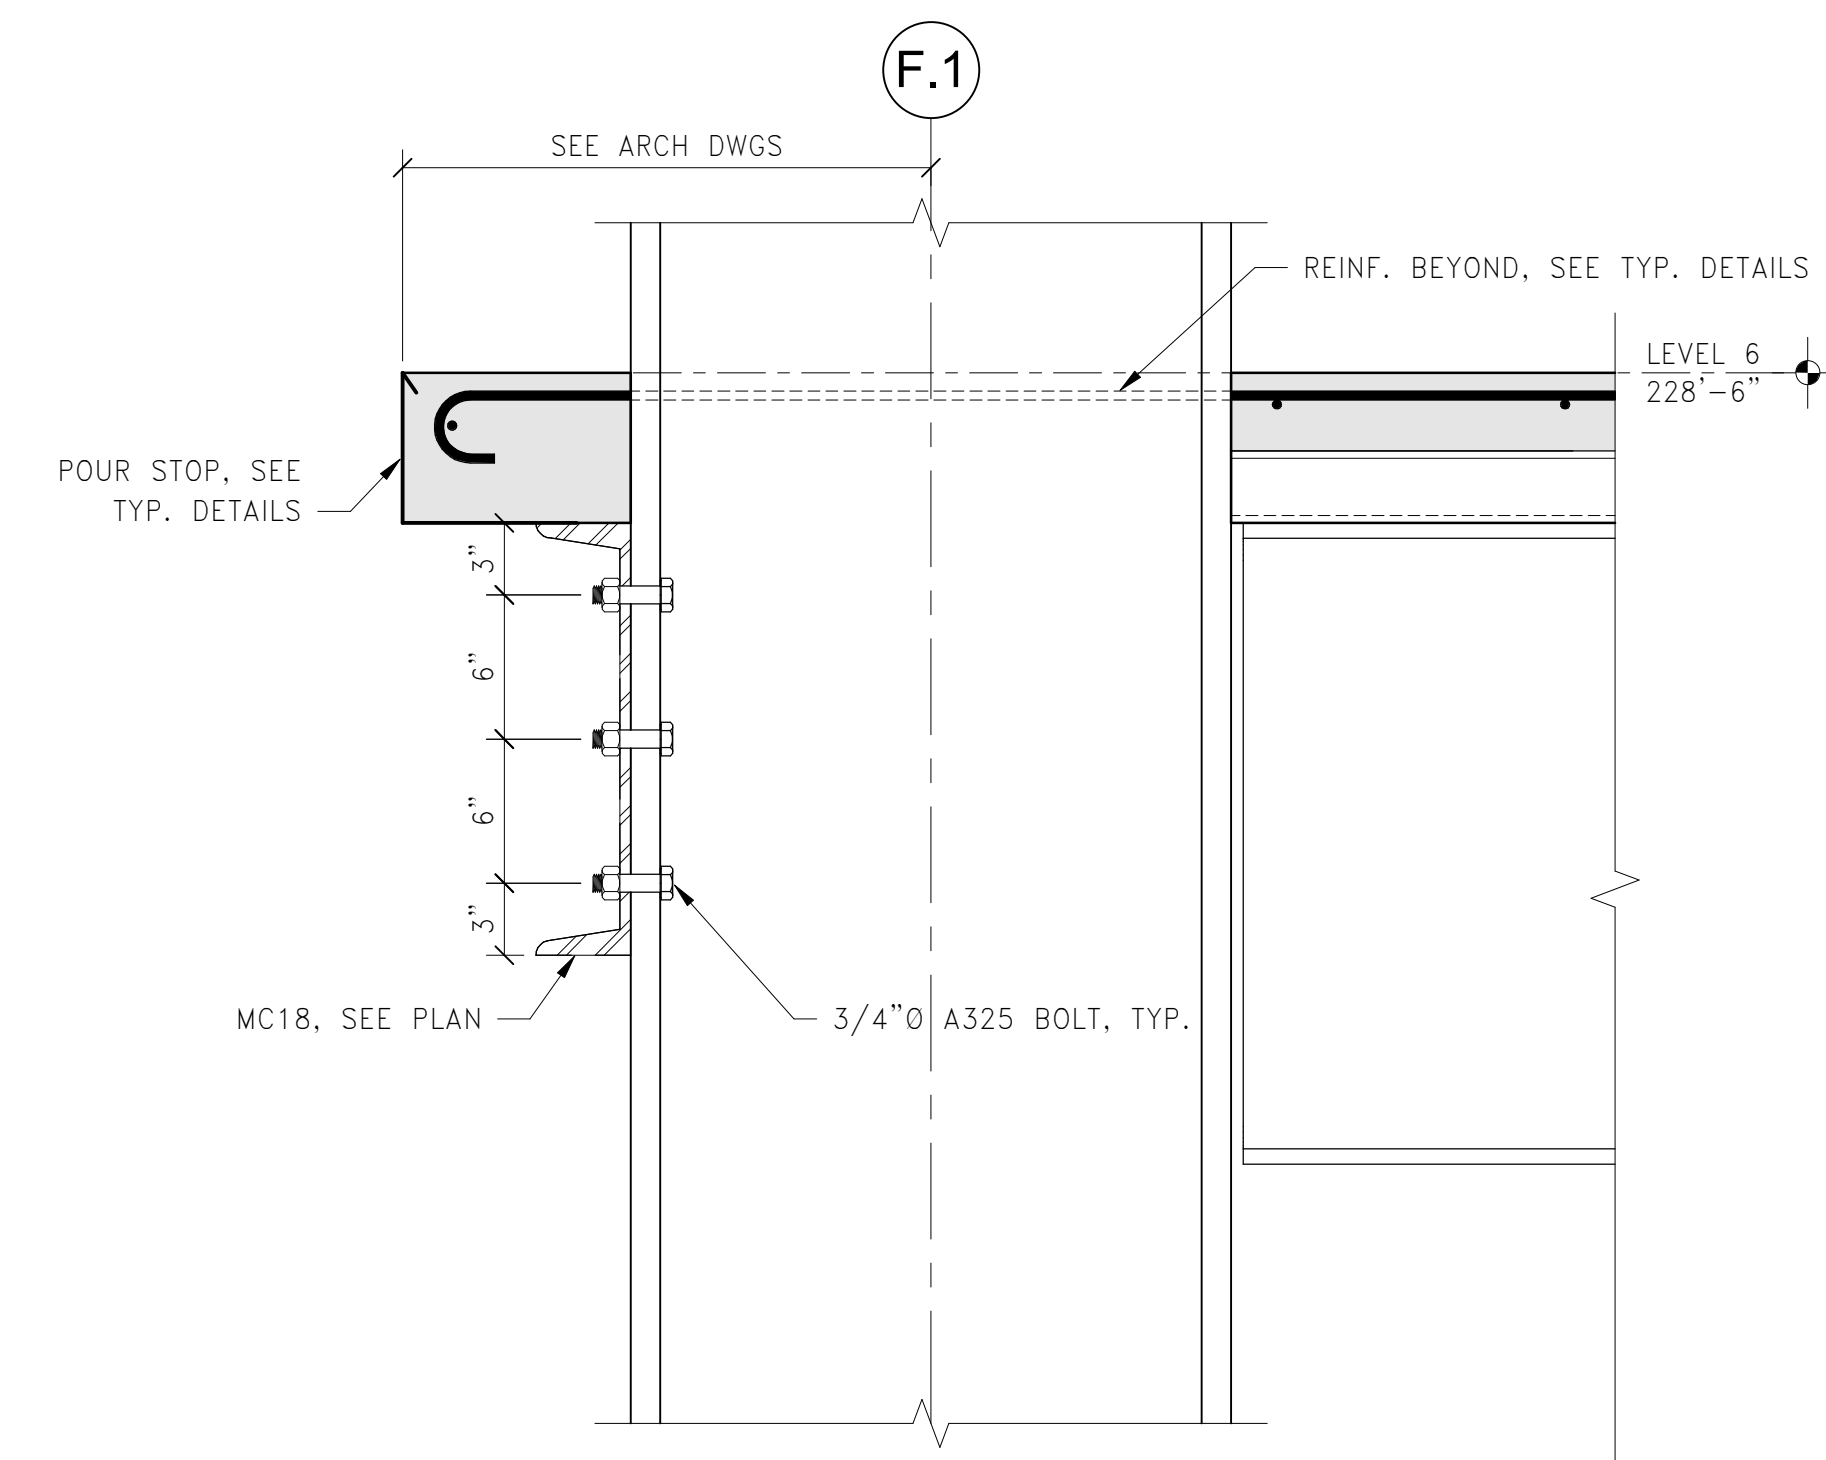


6 SECTION: LEVEL 6 OFFSET CHANNEL TO COLUMN CONNECTION
 1 1/2" = 1'-0"

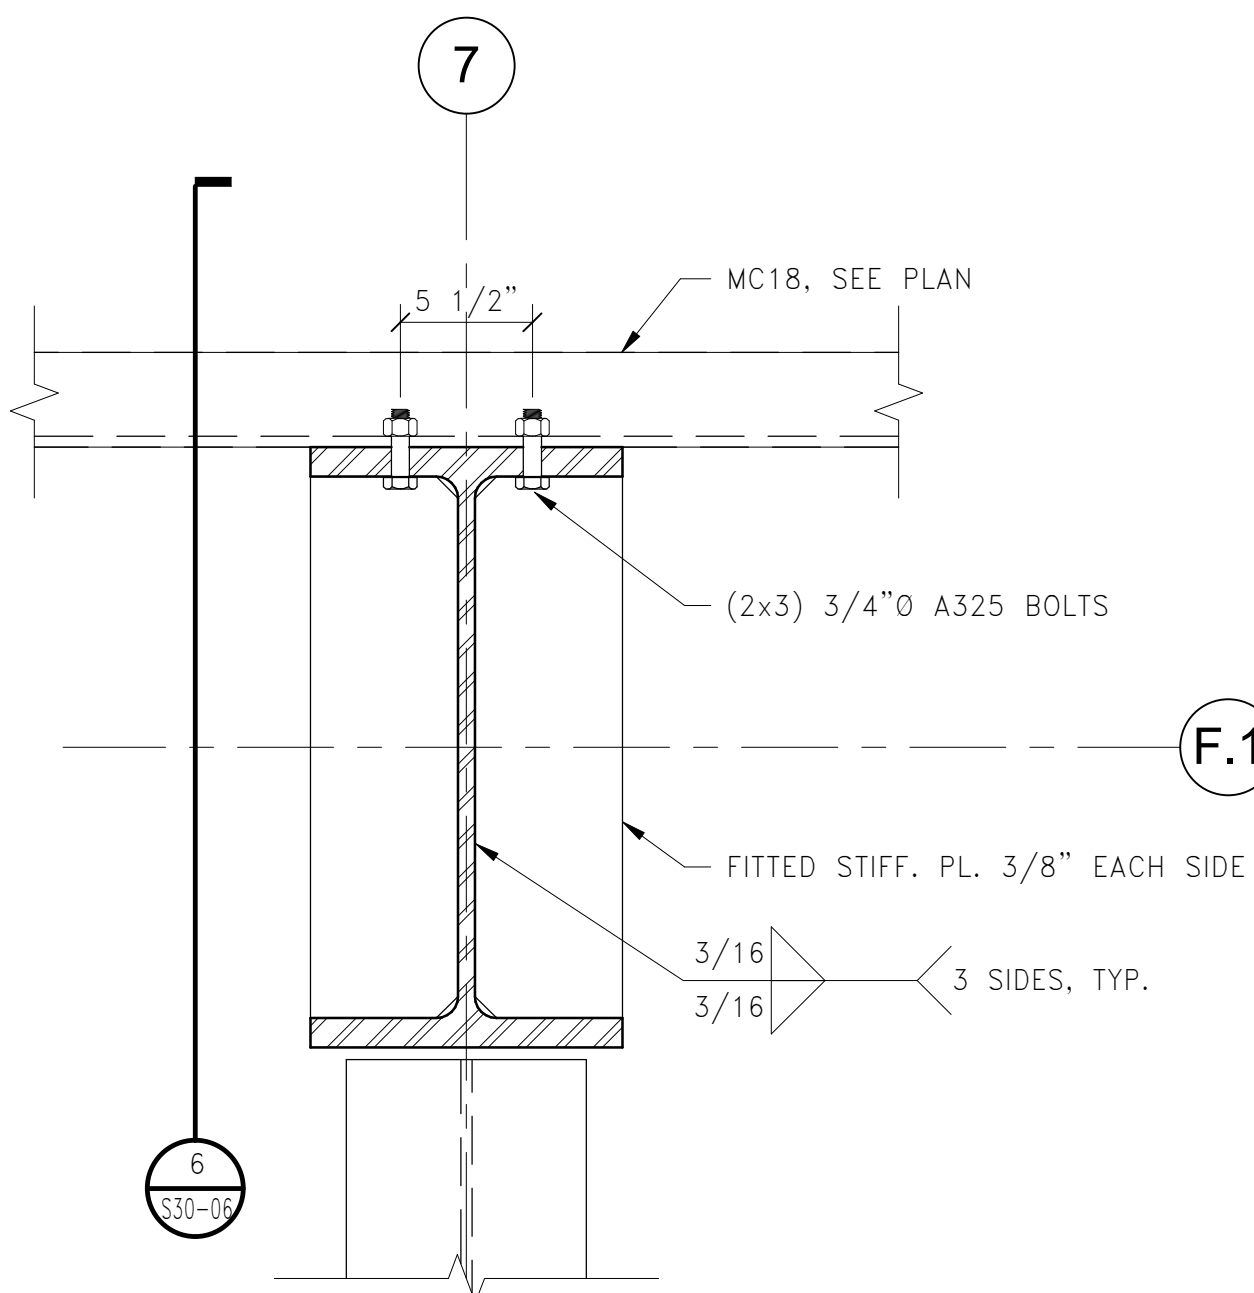


5 PLAN DETAIL: LEVEL 6 OFFSET CHANNEL TO COLUMN CONNECTION
 1 1/2" = 1'-0"

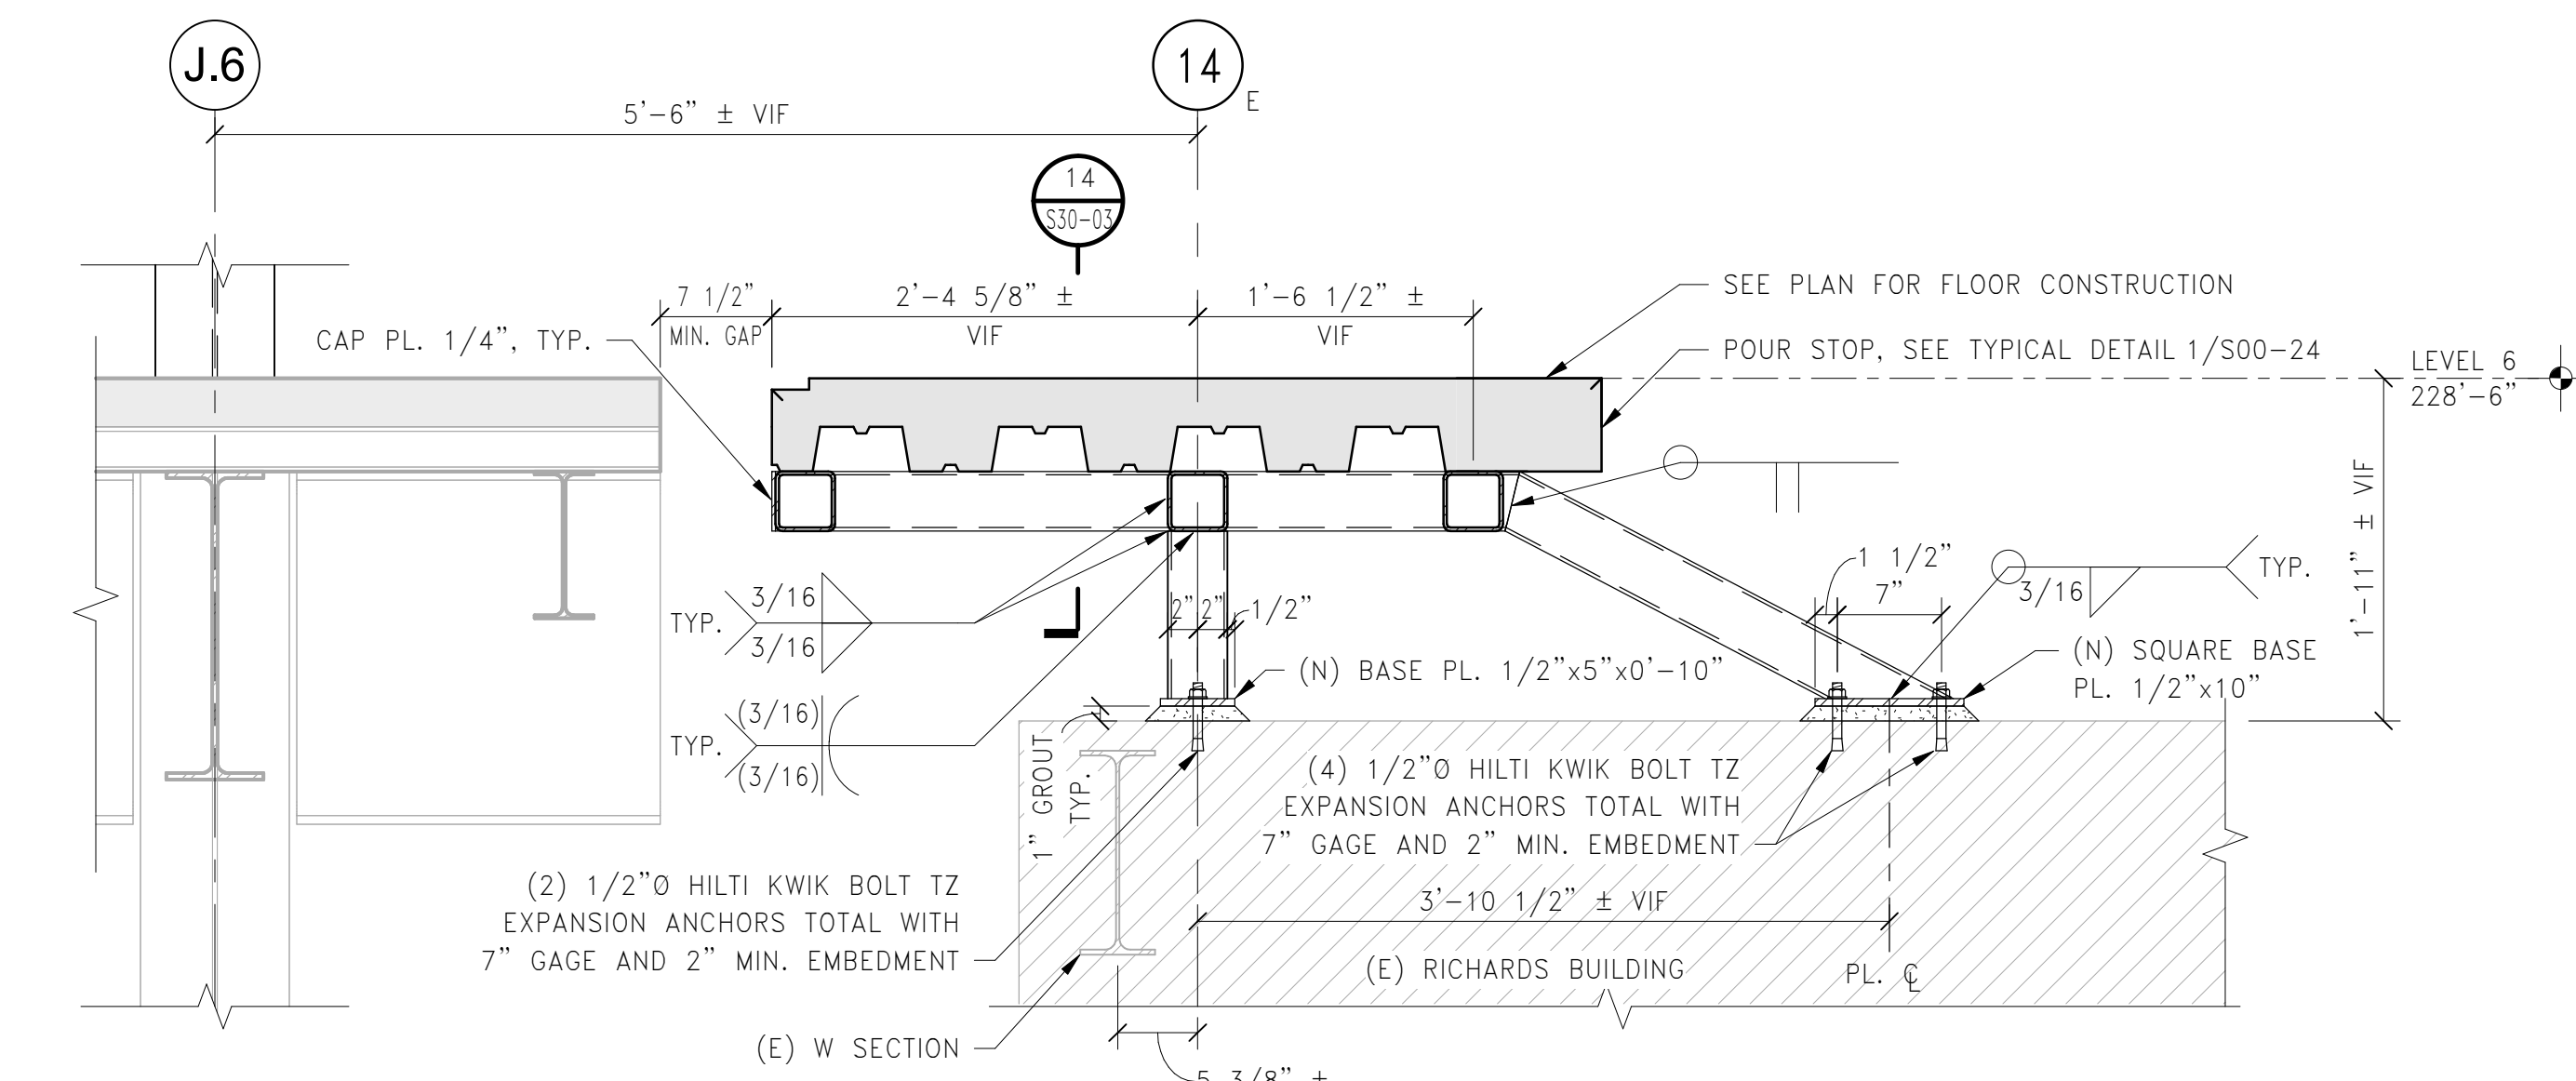


4 SECTION: RICHARDS BUILDING TIE IN
 1" = 1'-0"

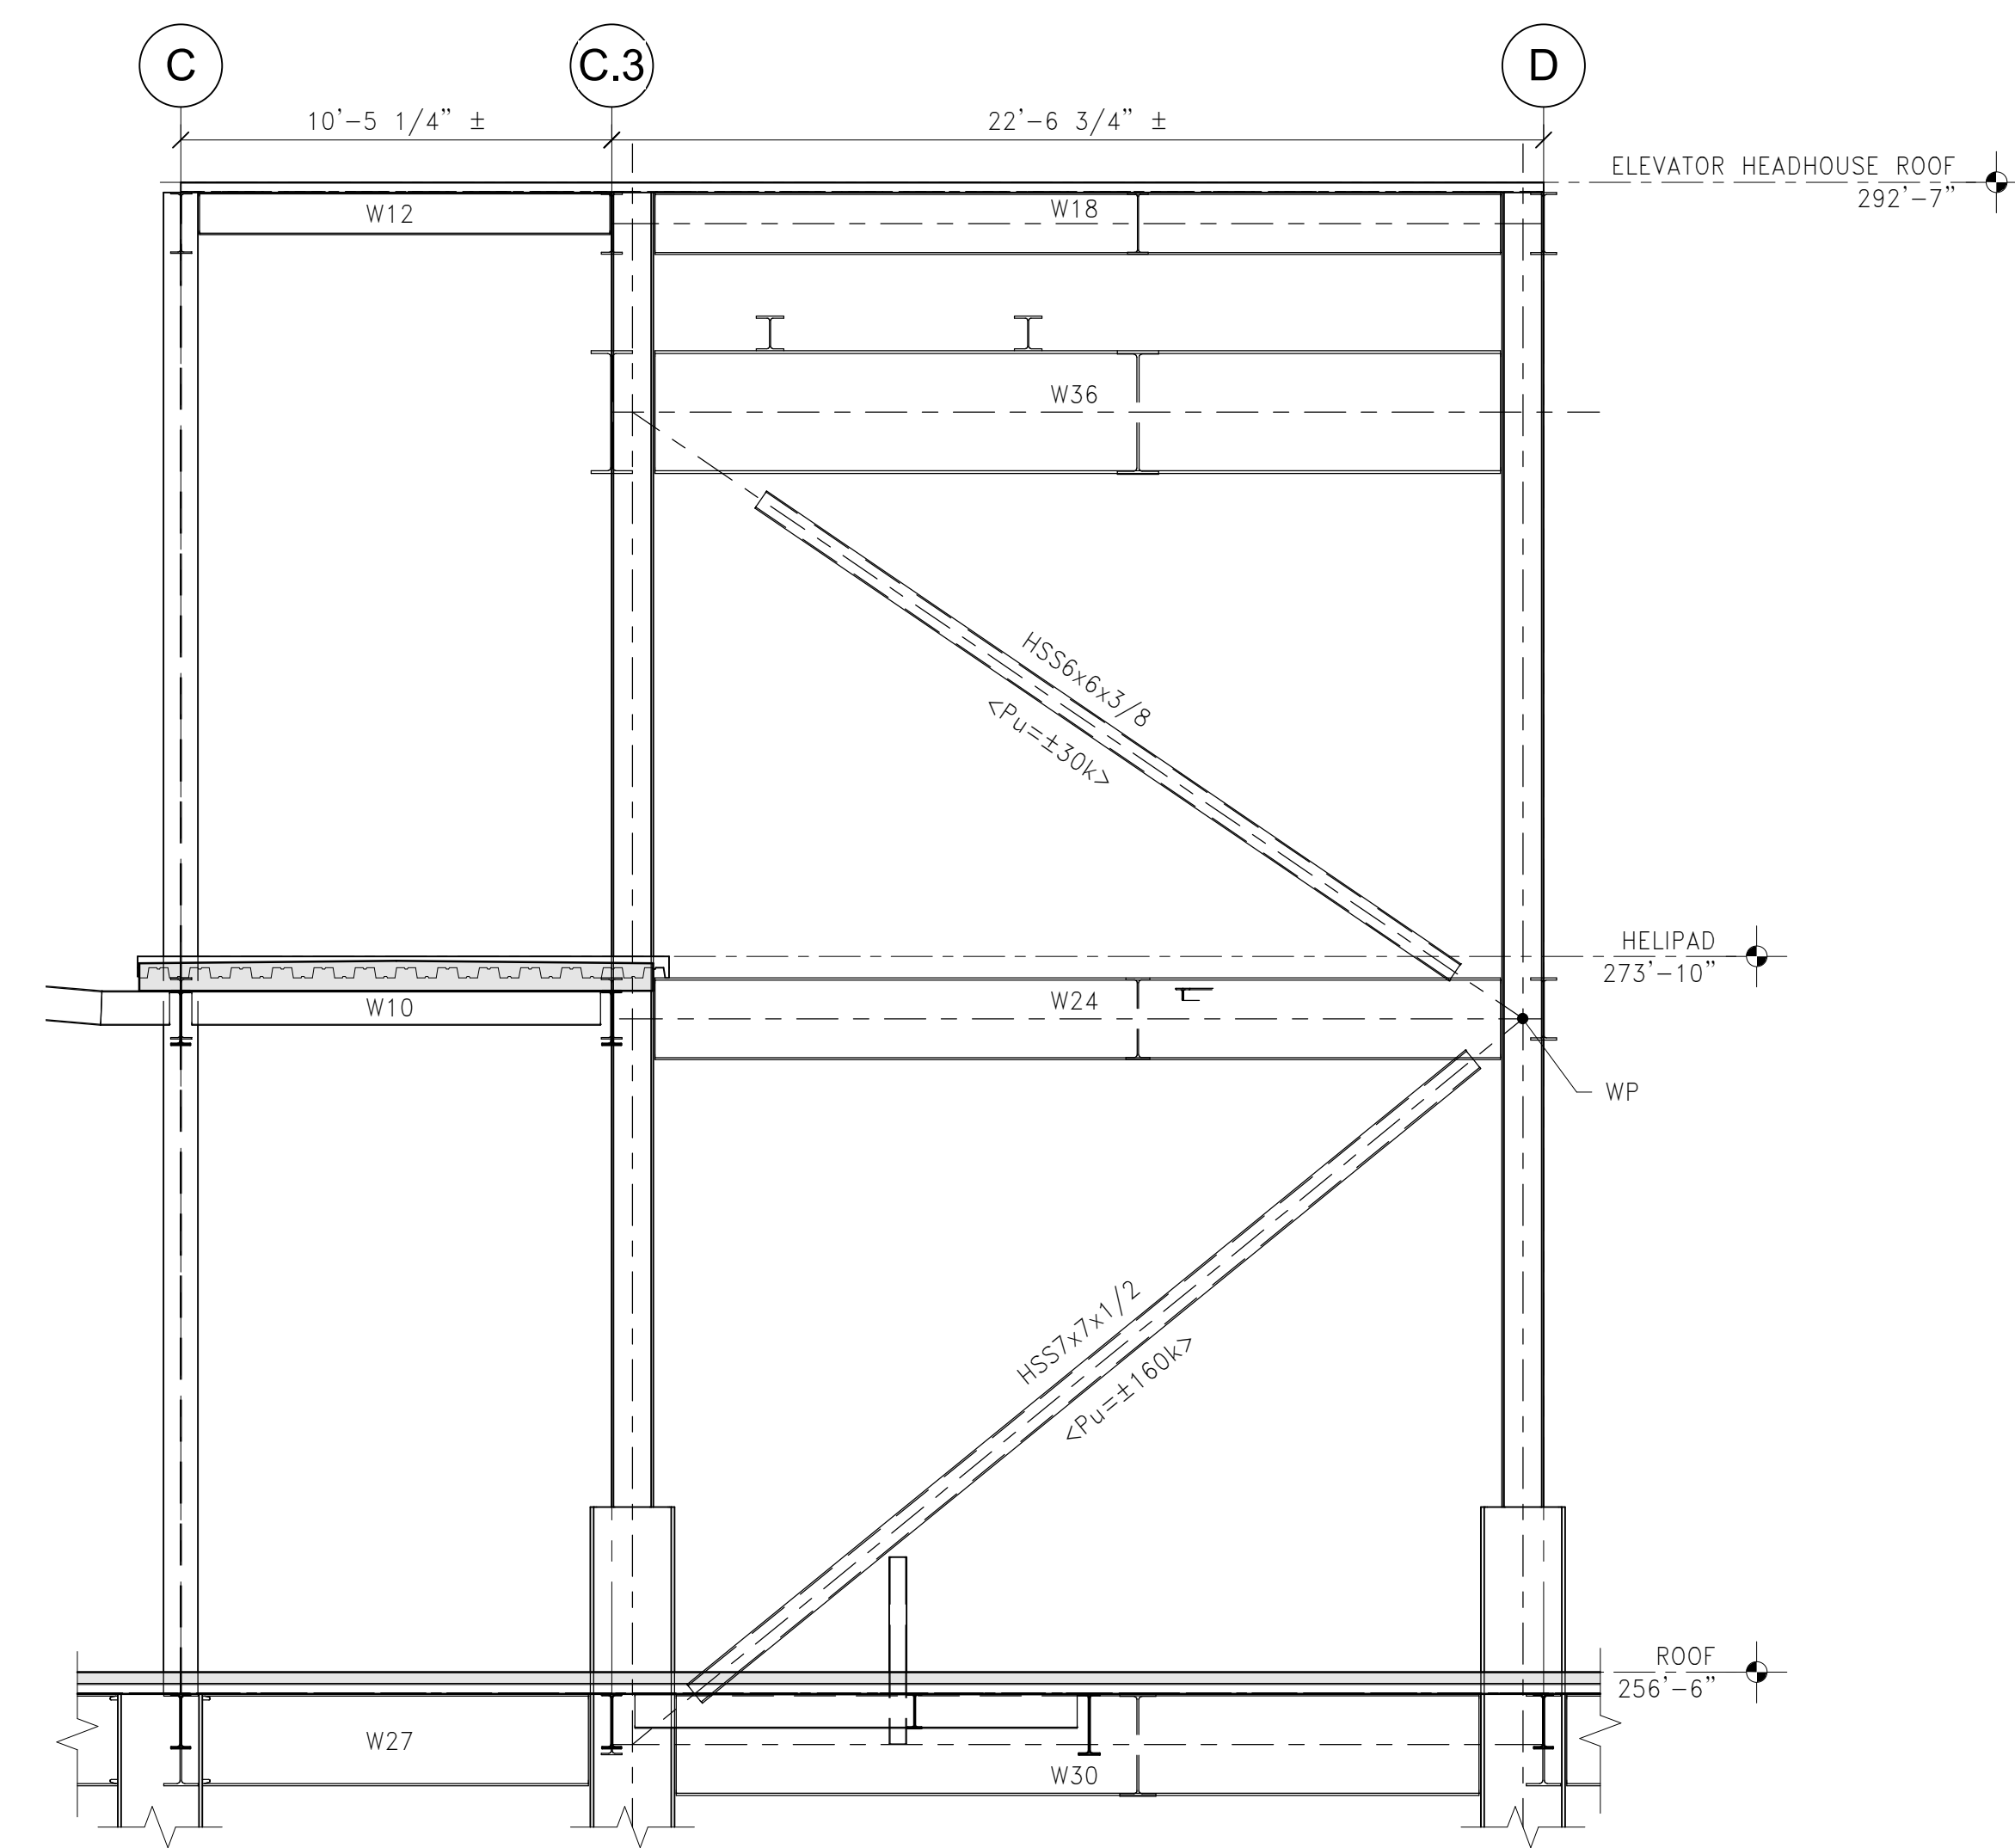

3 ELEVATOR HEADHOUSE NORTH ELEVATION
 1/4" = 1'-0"

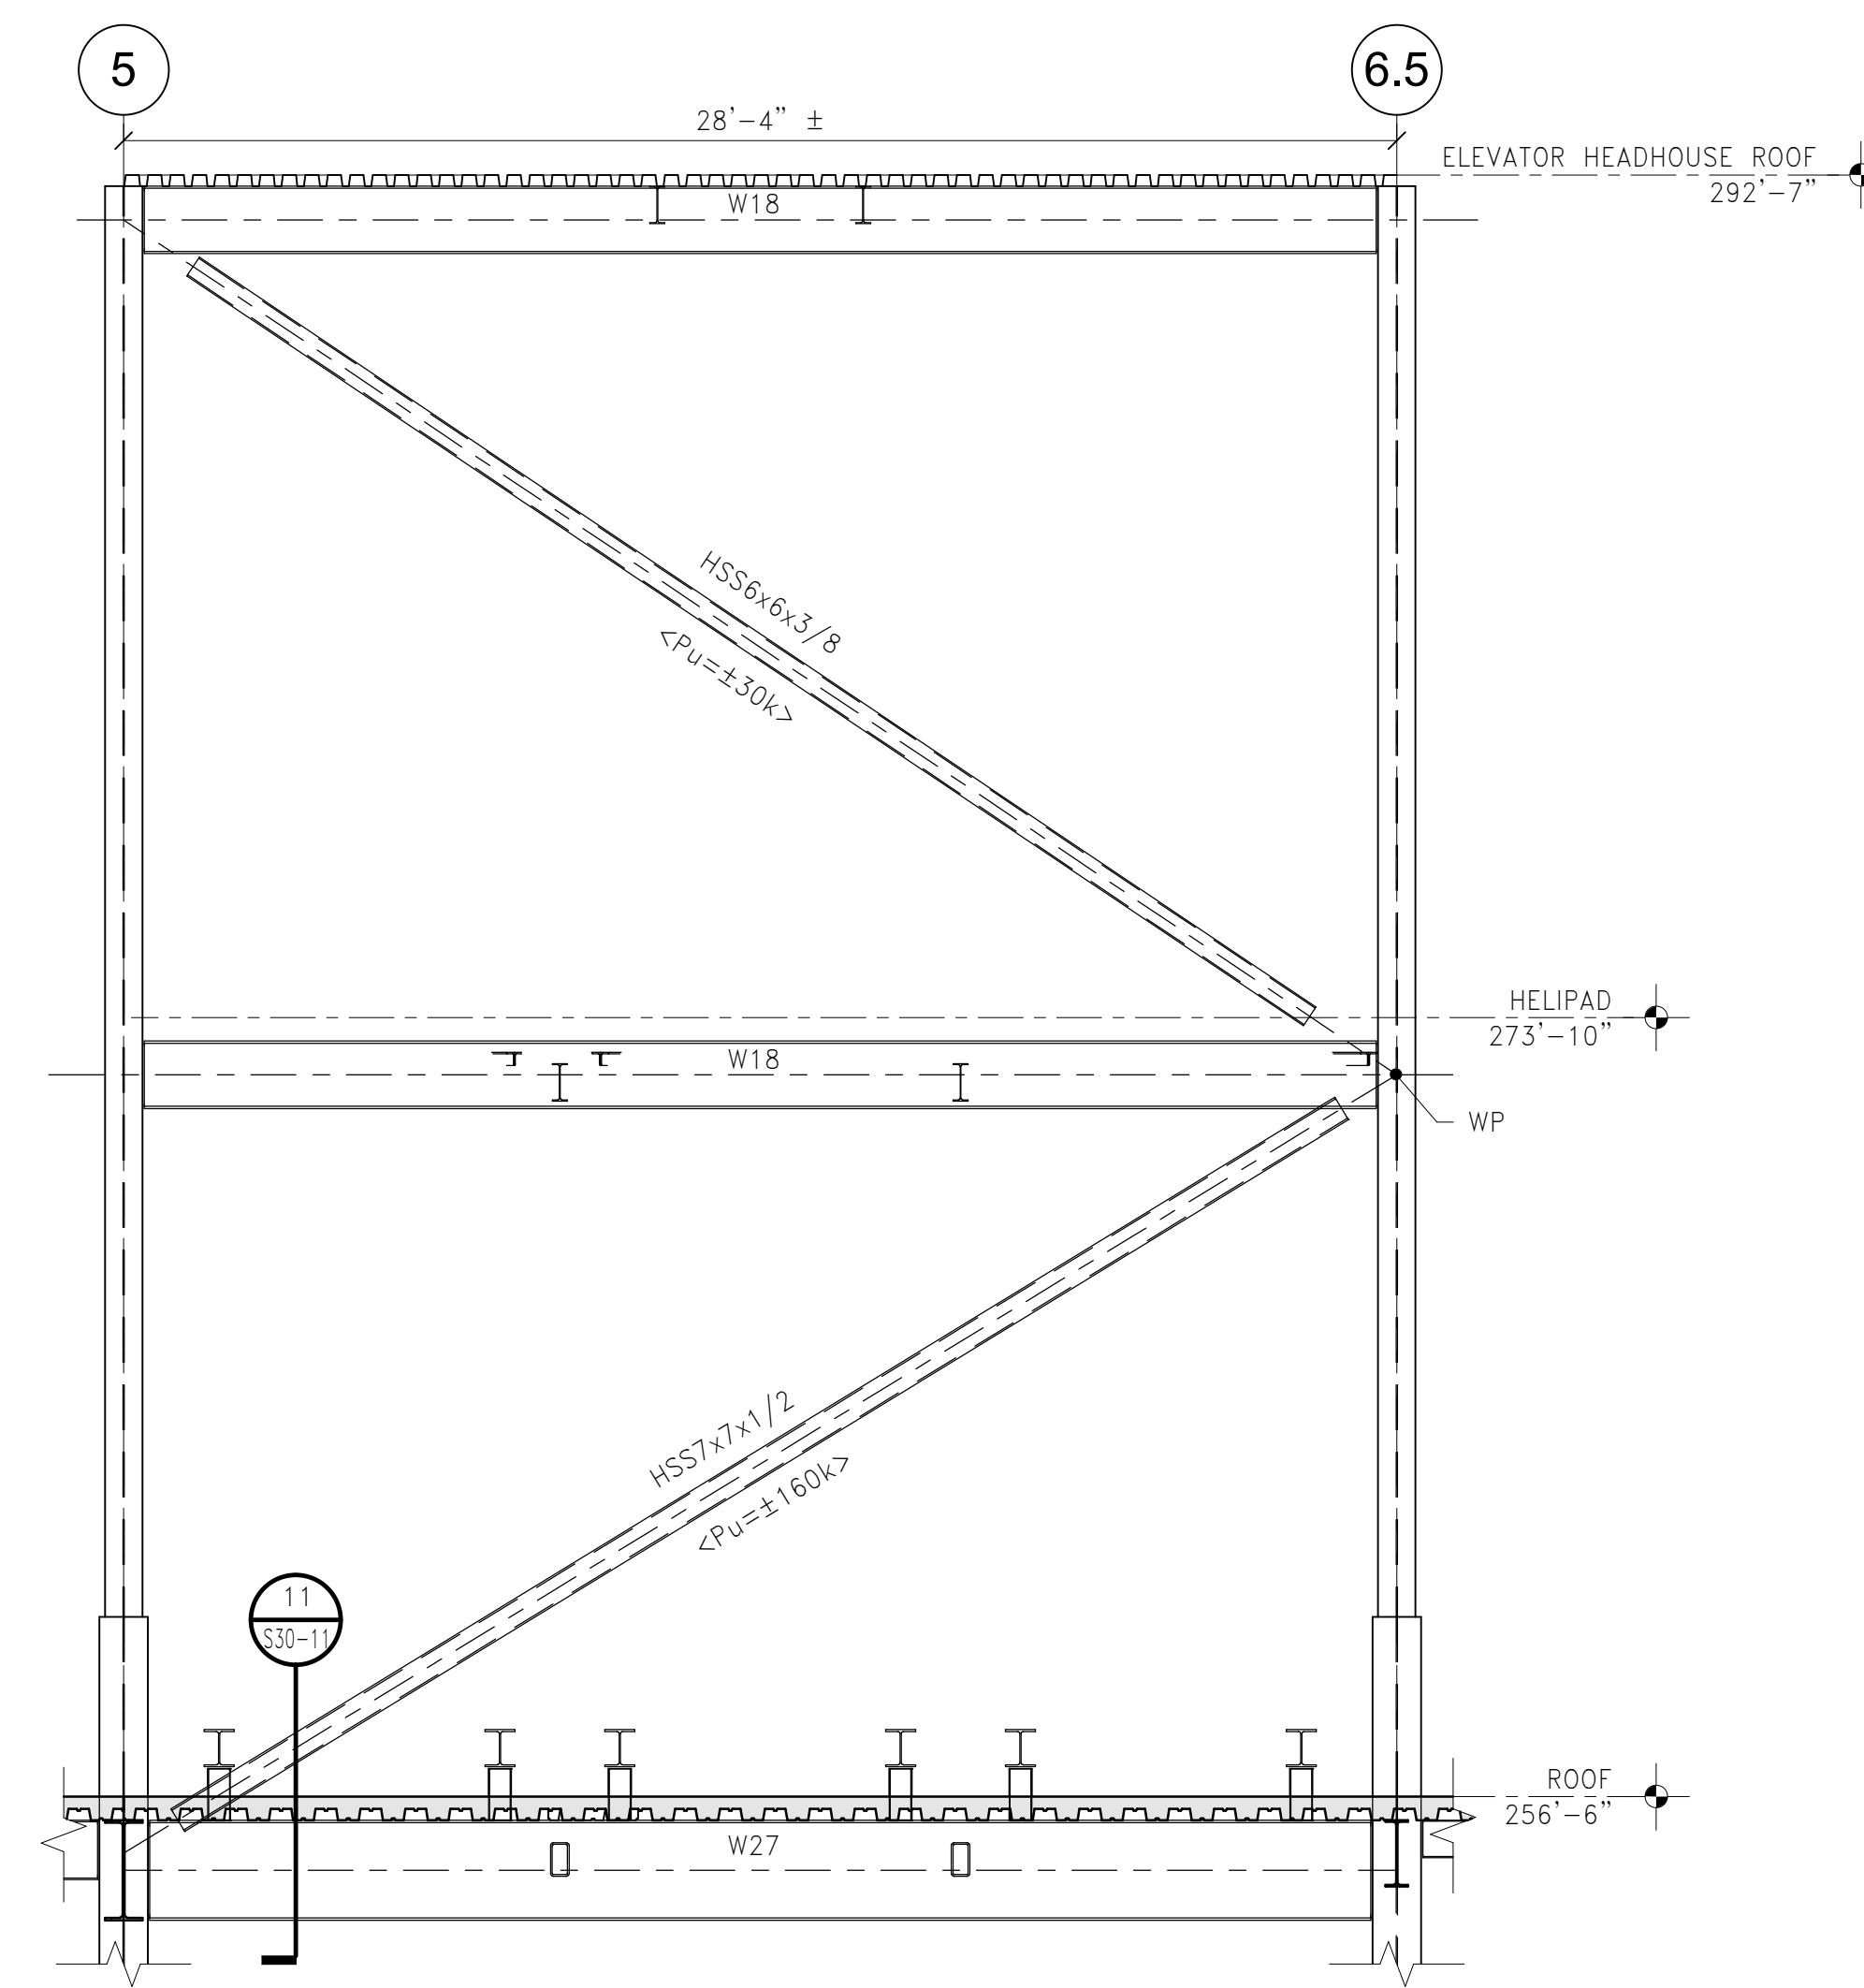

2 ELEVATOR HEADHOUSE WEST ELEVATION
 1/4" = 1'-0"

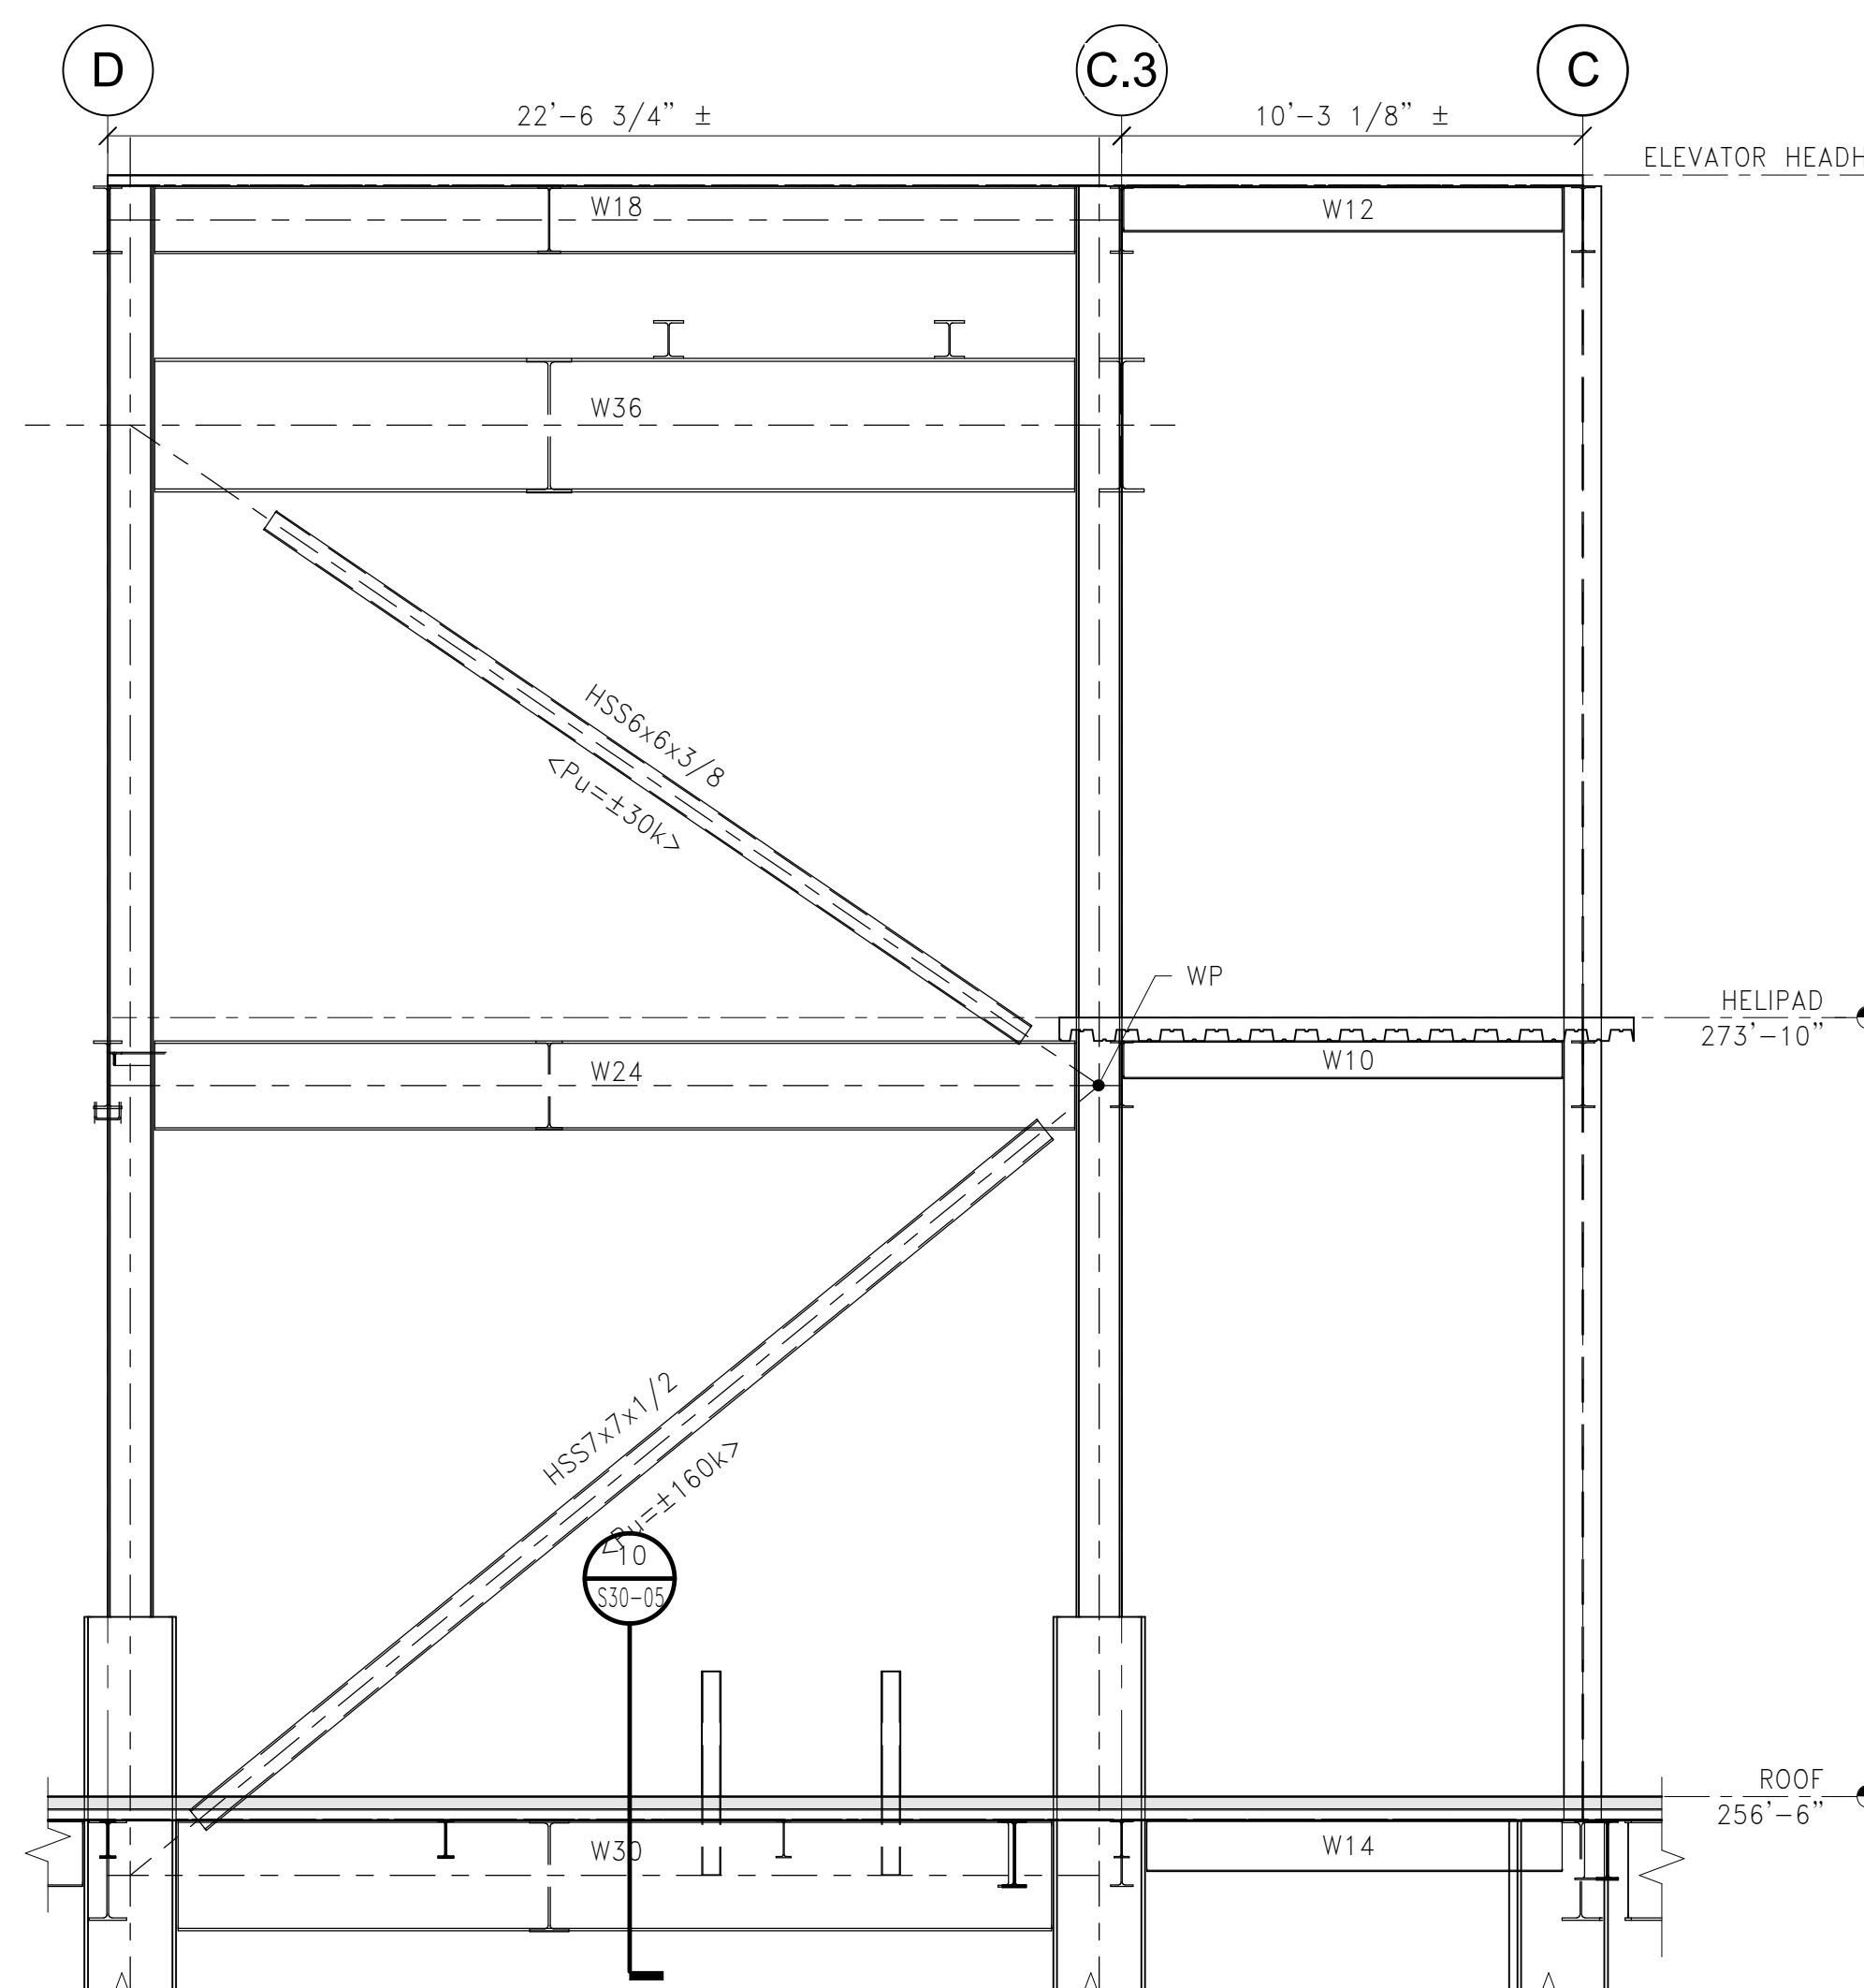

1 ELEVATOR HEADHOUSE SOUTH ELEVATION
 1/4" = 1'-0"