1. FLOOR CONSTRUCTION NOT SHOWN FOR CLARITY. SEE PLAN.

SECTION: WINDSOCK MAST SUPPORT AT ELEVATOR OVERRUN ROOF

SECTION: HELIPAD BRACE BASE DETAIL AT HELIPAD DUNNAGE FRAME

1 1/2" = 1'-0"

HELIPAD POST —


PL. 1/2"x5 1/2"x1'-0" (CURVED) AT EACH GUSSET

— HELIPAD POST


— GUSSET PL. 3/8"x9"x1'-0 1/2"

-W18 (AT A SKEW) (4) 3/4"Ø x 5 1/2" LONG — PARTIAL DEPTH SINGLE SHEAR PL. NELSON CPL WELDED THREADED STUD -- 3/4" FULL DEPTH STIFFENER PL. - FABREEKA VIBRATION ISOLATION 2" THICK COLUMN CAP PL. — WASHERS AND BUSHINGS SEE PLAN FOR FLOOR CONSTRUCTION \neg ─ 1"x1'-0"x1'-0" FABREEKA VIBRATION ISOLATION PAD CAP TO COL. — COLUMN BELOW

HELIPAD DUNNAGE BEARING CONNECTION

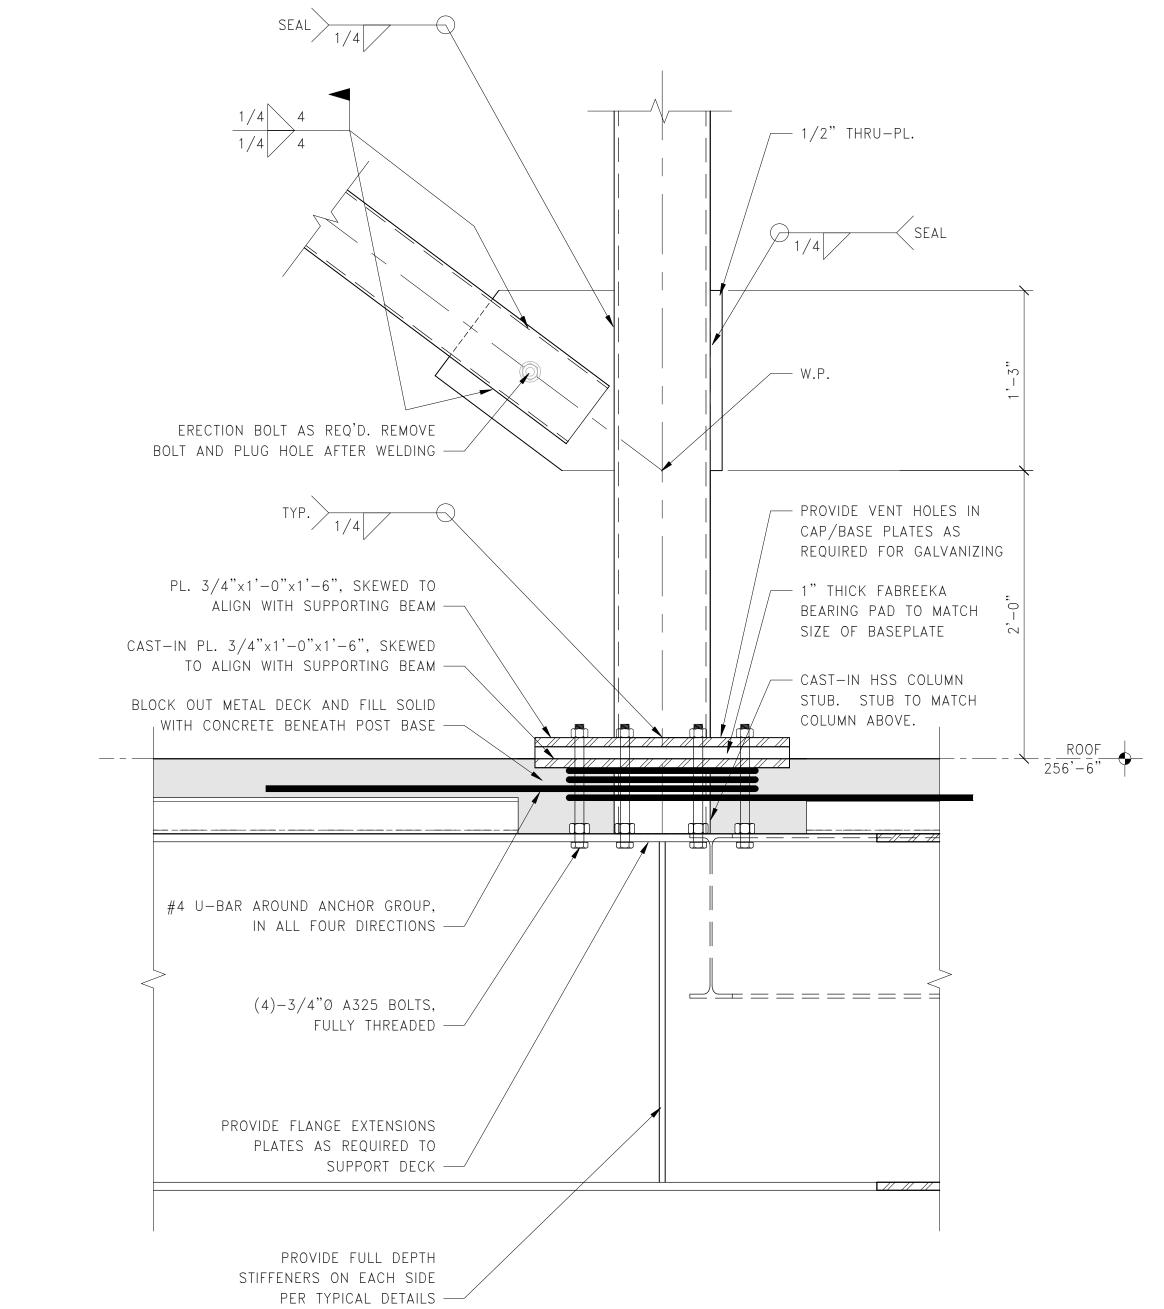

3. PROTECT BOLTS AND THREADS DURING CONCRETE PLACEMENT/FINISHING. SECTION: HELIPAD POST/BRACE CONNECTION TO ROOF FRAMING

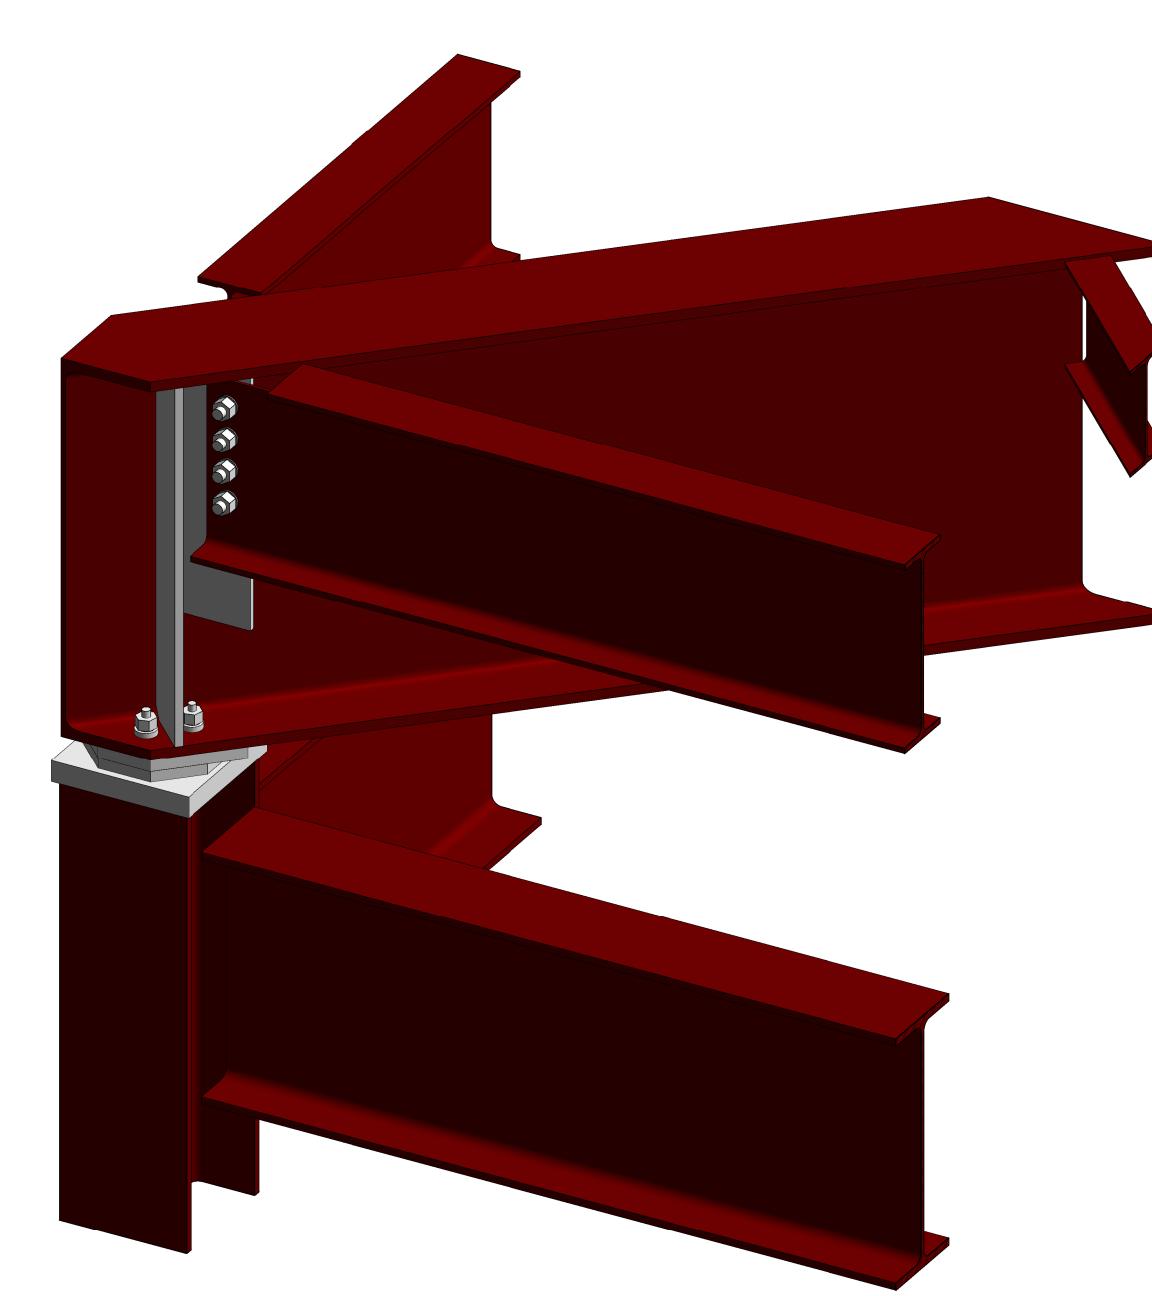

HELIPAD DUNNAGE BEARING CONNECTION

1. MASK OFF FROM GALVANIZING PORTIONS OF MEMBERS TO BE FIELD WELDED, AS REQUIRED. 2. TOUCH UP ALL FIELD WELDS WITH ZINC-RICH PAINT.

COLUMN CAP PL. BELOW —

W18x40—

DUNNAGE BEARING CONNECTION PLAN DETAIL

CIVIL/ LANDSCAPE ARCHITECT Segabo Technics 75 John Roberts Road , Suite 1A, South Portland, ME 04106 STRUCTURAL ENG/ BUILDING ENVELOPE CONSULTANT Simpson Gumpertz & Heger Inc. 41 Seyon Street, Building 1, Suite 500, Waltham, MA 02453 MEPFP ENGINEER/ CODE AKF Group LLC 99 Bedford Street, 2nd Floor, Boston MA 02111 CONSTRUCTION MANAGER TURNER CONSTRUCTION 2 Seaport Lane, Suite 200, Boston, MA 02210 ELEVATOR CONSULTANT VDA (Van Deusen & Associates) 101 Summer Street, 4th Floor, Boston MA COST ESTIMATOR D.G.JONES INTERNATIONAL 3 Baldwin Green Common, Suite 202, Woburn, MA 01801 PROJECT TITLE East Tower 6 & 7 **Addition** 22 Bramhall Street Portland, ME 04102 ADDENDUM 1 ISSUE SHEET NUMBER

KEY PLANS

PROJECT KEY PLAN EAST TOWER RICHARDS -BUILDING

PERKINS

Maine Medical Center

Maine Medical

22 Bramhall Street Portland, ME 04102

Center

CONSULTANTS

225 Franklin Street, Suite 1100 Boston, MA 02110

t 617.478.0300 f 617.478.0321

CLIENT

www.perkinswill.com

OVERALL KEY PLAN 2 - CONGRESS STREET 3 - VISITOR GARAGE 4 - EAST TOWER 5 - CENTRAL UTILITY PLANT 6-BEAN BUILDING 7-RICHARDS BUILDING

CONSTRUCTION DOCUMENTS
JANUARY 26, 2018

03.22.18 DATE 152181.000

STEEL DETAILS

S30-07

TITLE

Copyright © 2017 Perkins+Will