


NO	ISSUE	DATE
1	ADDENDUM NO. 1	03/22/18

Job Number	B150312-000
Drawn	MAS
Checked	MFR
Approved	MFR

DRAWING NOTES - ROOF PLAN  
 1. FOR GENERAL DRAWING NOTES REFER TO DRAWING E11-81.

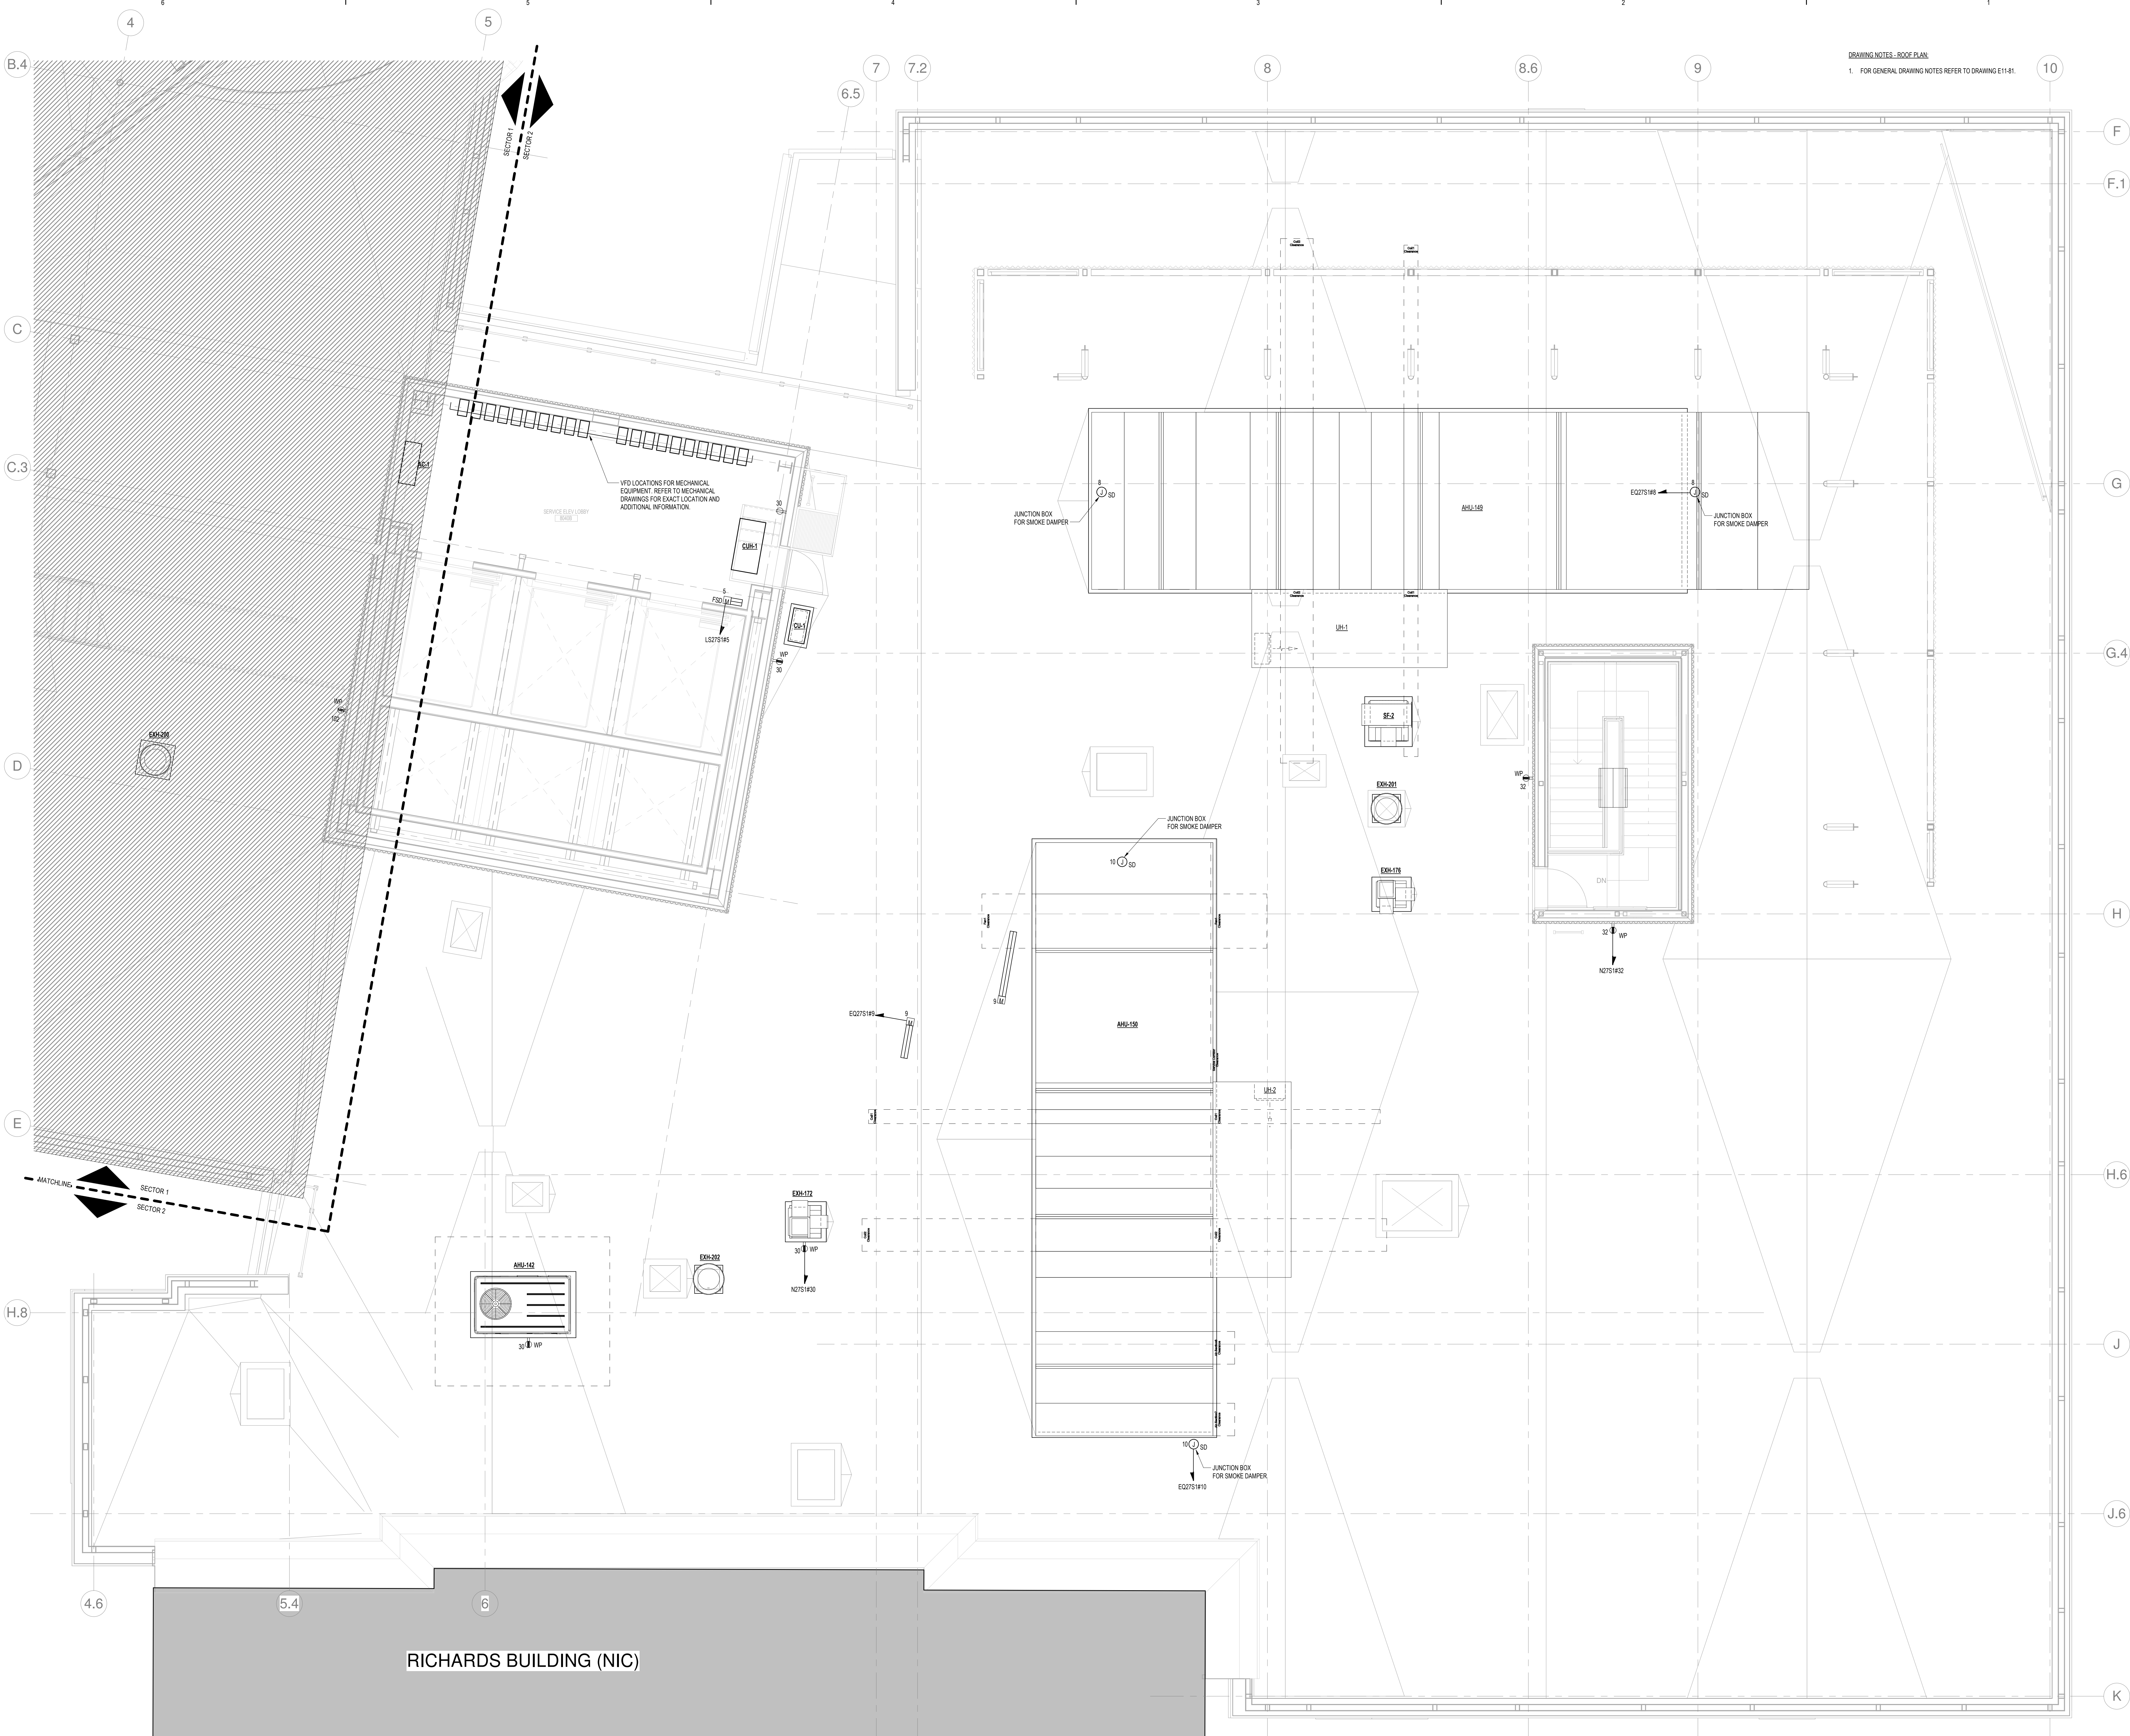

1 ROOF - SECTOR 2  
 SCALE: 1/4" = 1'-0"

3/23/2018 11:59:41 AM  
 C:\Revit Local Files\_B150312\000\MDC East Tower 6&7 MEP17\_Constr\_documents.rvt