

CONSULTANTS

OWNER / LANDSCAPE ARCHITECT
Sebago Technics
75 John Roberts Road, Suite
1A, South Portland, ME 04106

STRUCTURAL ENGINEER / BUILDING ENVELOPE CONSULTANT
Simpson Gumpertz & Hager Inc.
41 Seay Street, Building 1, Suite 570,
Waltham, MA 02453

MERFP ENGINEER / CODE
AKF Group LLC
99 Bedford Street, 2nd Floor, Boston MA 02111

CONSTRUCTION MANAGER
Turner Construction
2 Seaport Lane, Suite 200, Boston, MA 02210



ELEVATOR CONSULTANT
VDA (Van Deusen & Associates)
101 Summer Street, 4th Floor, Boston MA
02110

COST ESTIMATOR
D. G. Jones International
3 Baldwin Green Common, Suite 202, Woburn, MA 01801

PROJECT TITLE

**East Tower 6 & 7
Addition**
22 Bramhall Street
Portland, ME 04102

KEY PLANS

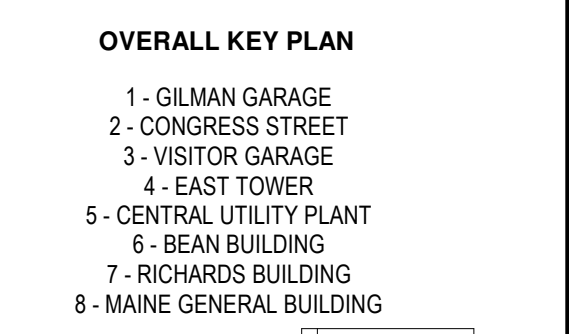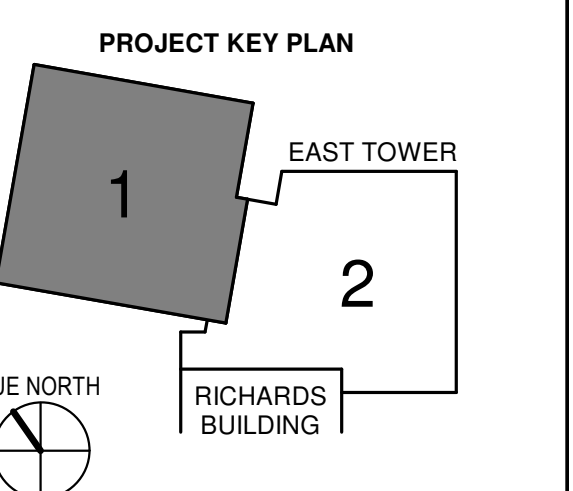

CONSTRUCTION DOCUMENTS
JANUARY 28, 2018


NO	ISSUE	DATE
1	ADDENDUM NO. 1	03/22/18

Job Number: B150312-000
Drawn: MV
Checked: BN
Approved: BN

TITLE
**SECURITY LEVEL 6
FLOOR PLAN -
SECTOR 1**

SHEET NUMBER

SC11-61

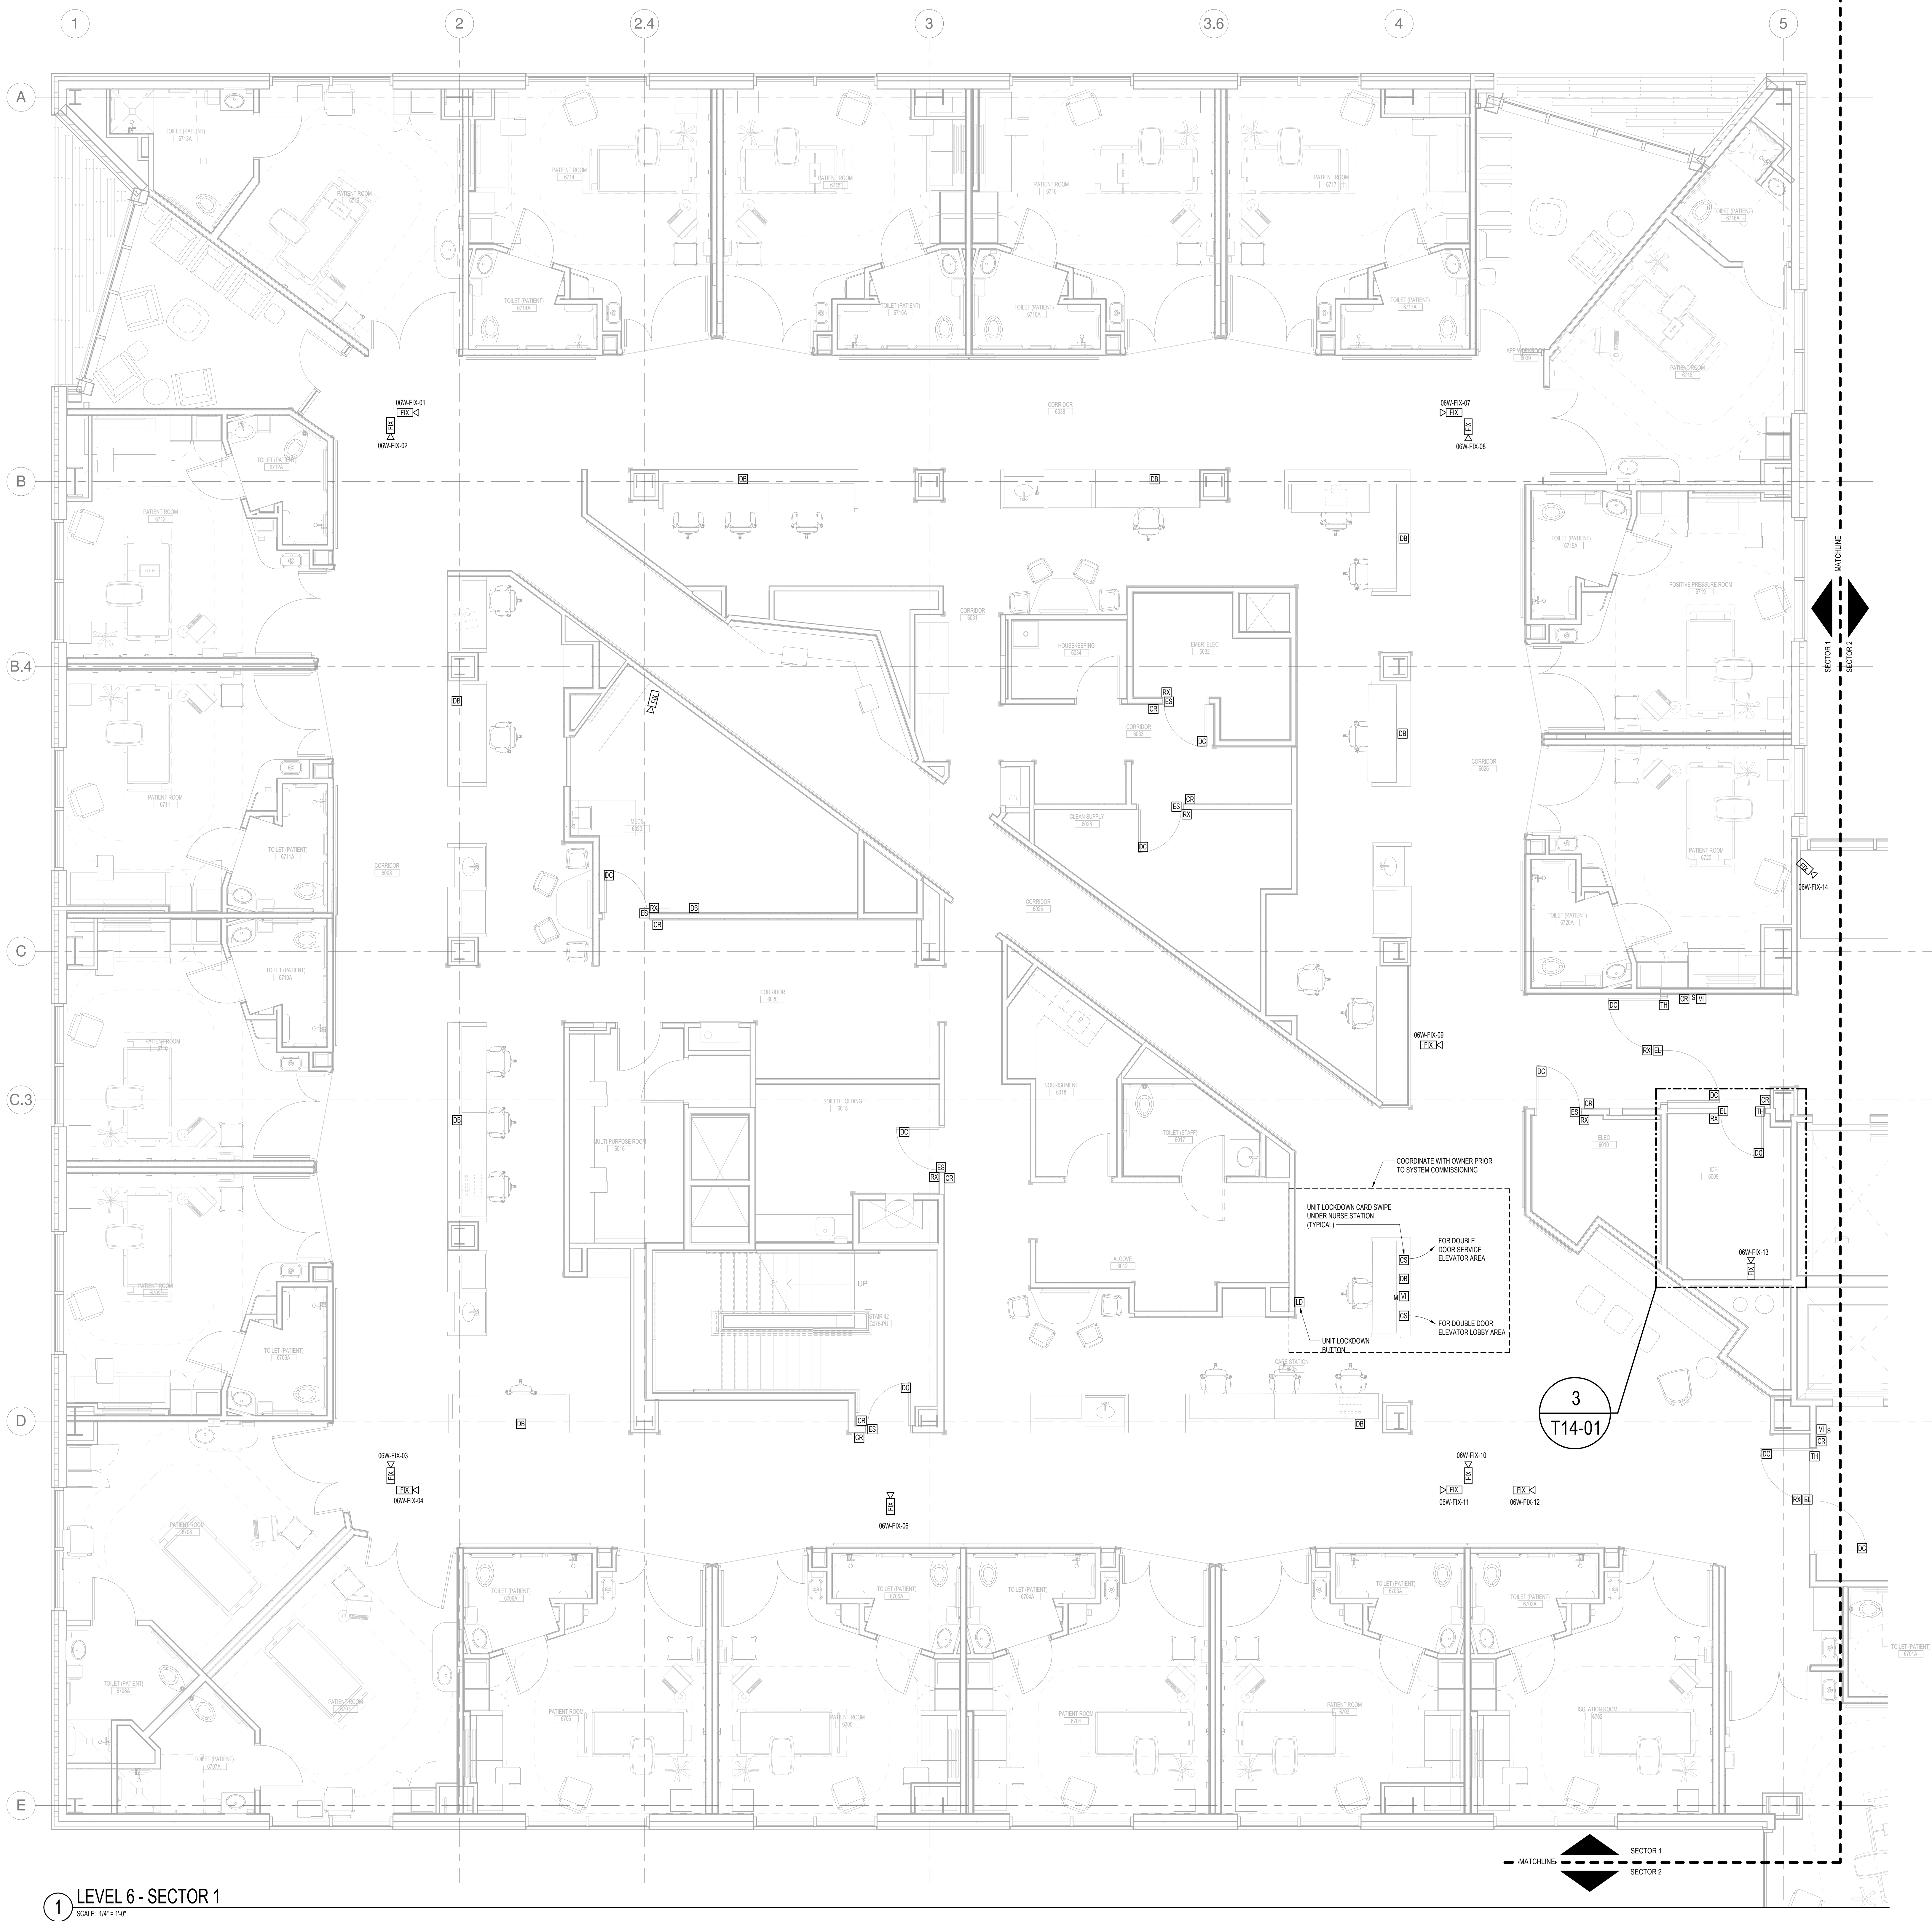

1 LEVEL 6 - SECTOR 1
SCALE: 1/4" = 1'-0"