



- OVERALL KEY PLAN
- 1 - GILMAN GARAGE
 - 2 - CONGRESS STREET
 - 3 - VISITOR GARAGE
 - 4 - EAST TOWER
 - 5 - CENTRAL UTILITY PLANT
 - 6 - BEAN BUILDING
 - 7 - RICHARDS BUILDING
 - 8 - MAINE GENERAL BUILDING

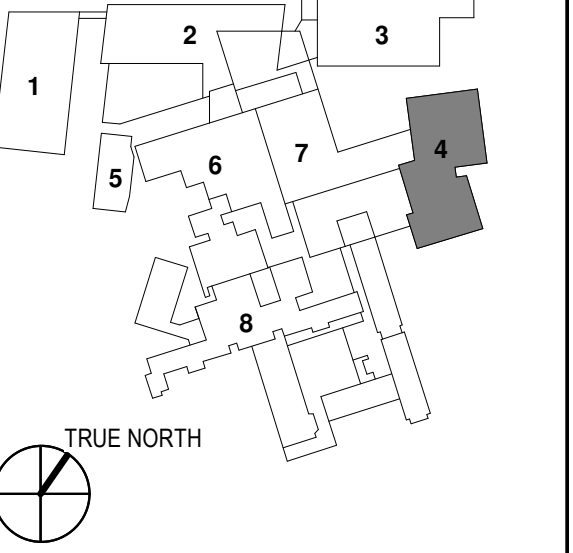

ADDENDUM NO.	DATE
1	03/22/18
NO	ISSUE
Job Number	B150312-000
Drawn	NV
Checked	BN
Approved	BN

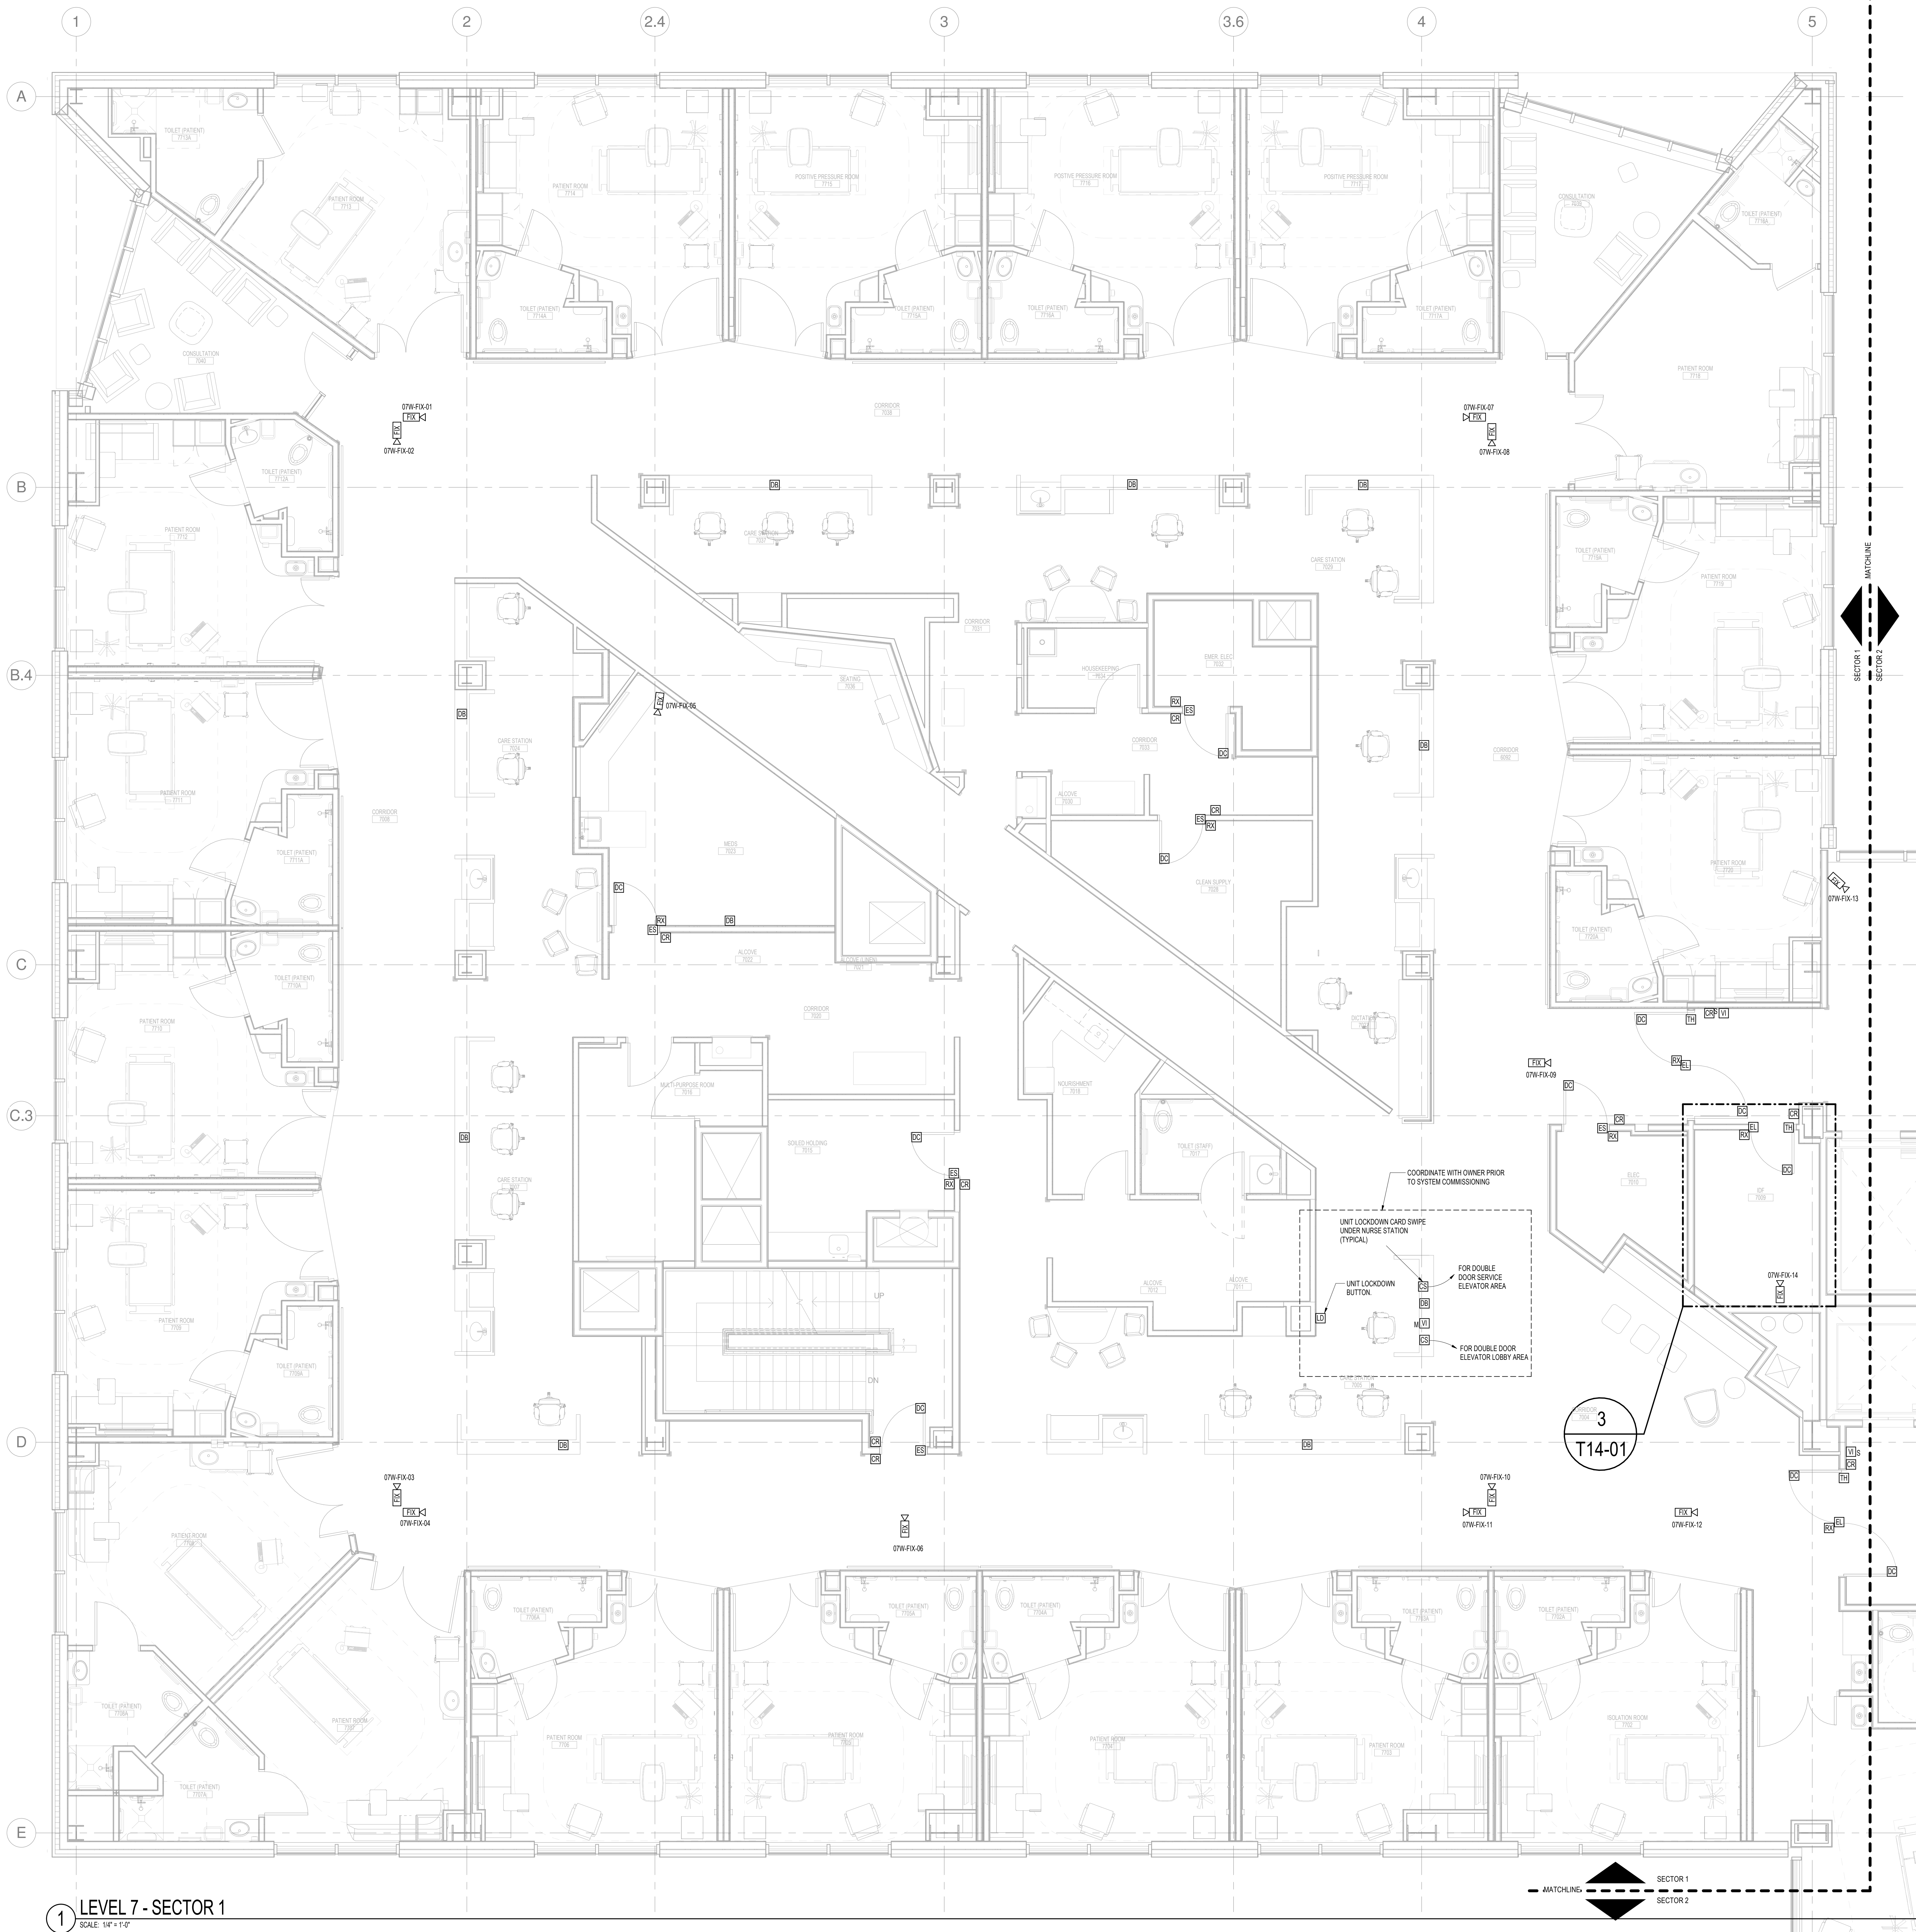

1 LEVEL 7 - SECTOR 1
SCALE: 1/4" = 1'-0"

3/29/2018 11:49:25 AM
C:\Revit Local Files_B150312\000\MMC East Tower 6&7 MEP17_Constral_construction.rvt