



- 1 - NOT USED
- 2 - CONGRESS STREET
- 3 - VISITOR GARAGE
- 4 - EAST TOWER
- 5 - CENTRAL UTILITY PLANT
- 6 - BEAN BUILDING
- 7 - RICHARDS BUILDING
- 8 - MAINE GENERAL BUILDING

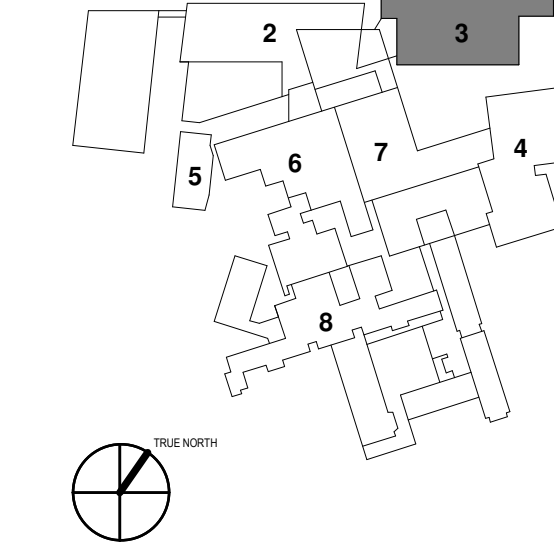

NO	ISSUE	DATE
3	PERMIT SET	03.09.18
3	ADDENDUM #3	02.27.18
2	ADDENDUM #2	01.09.18
1	ADDENDUM #1	12.05.17

Job Number	152182.000
Drawn	TEAM
Checked	DSRS
Approved	JK

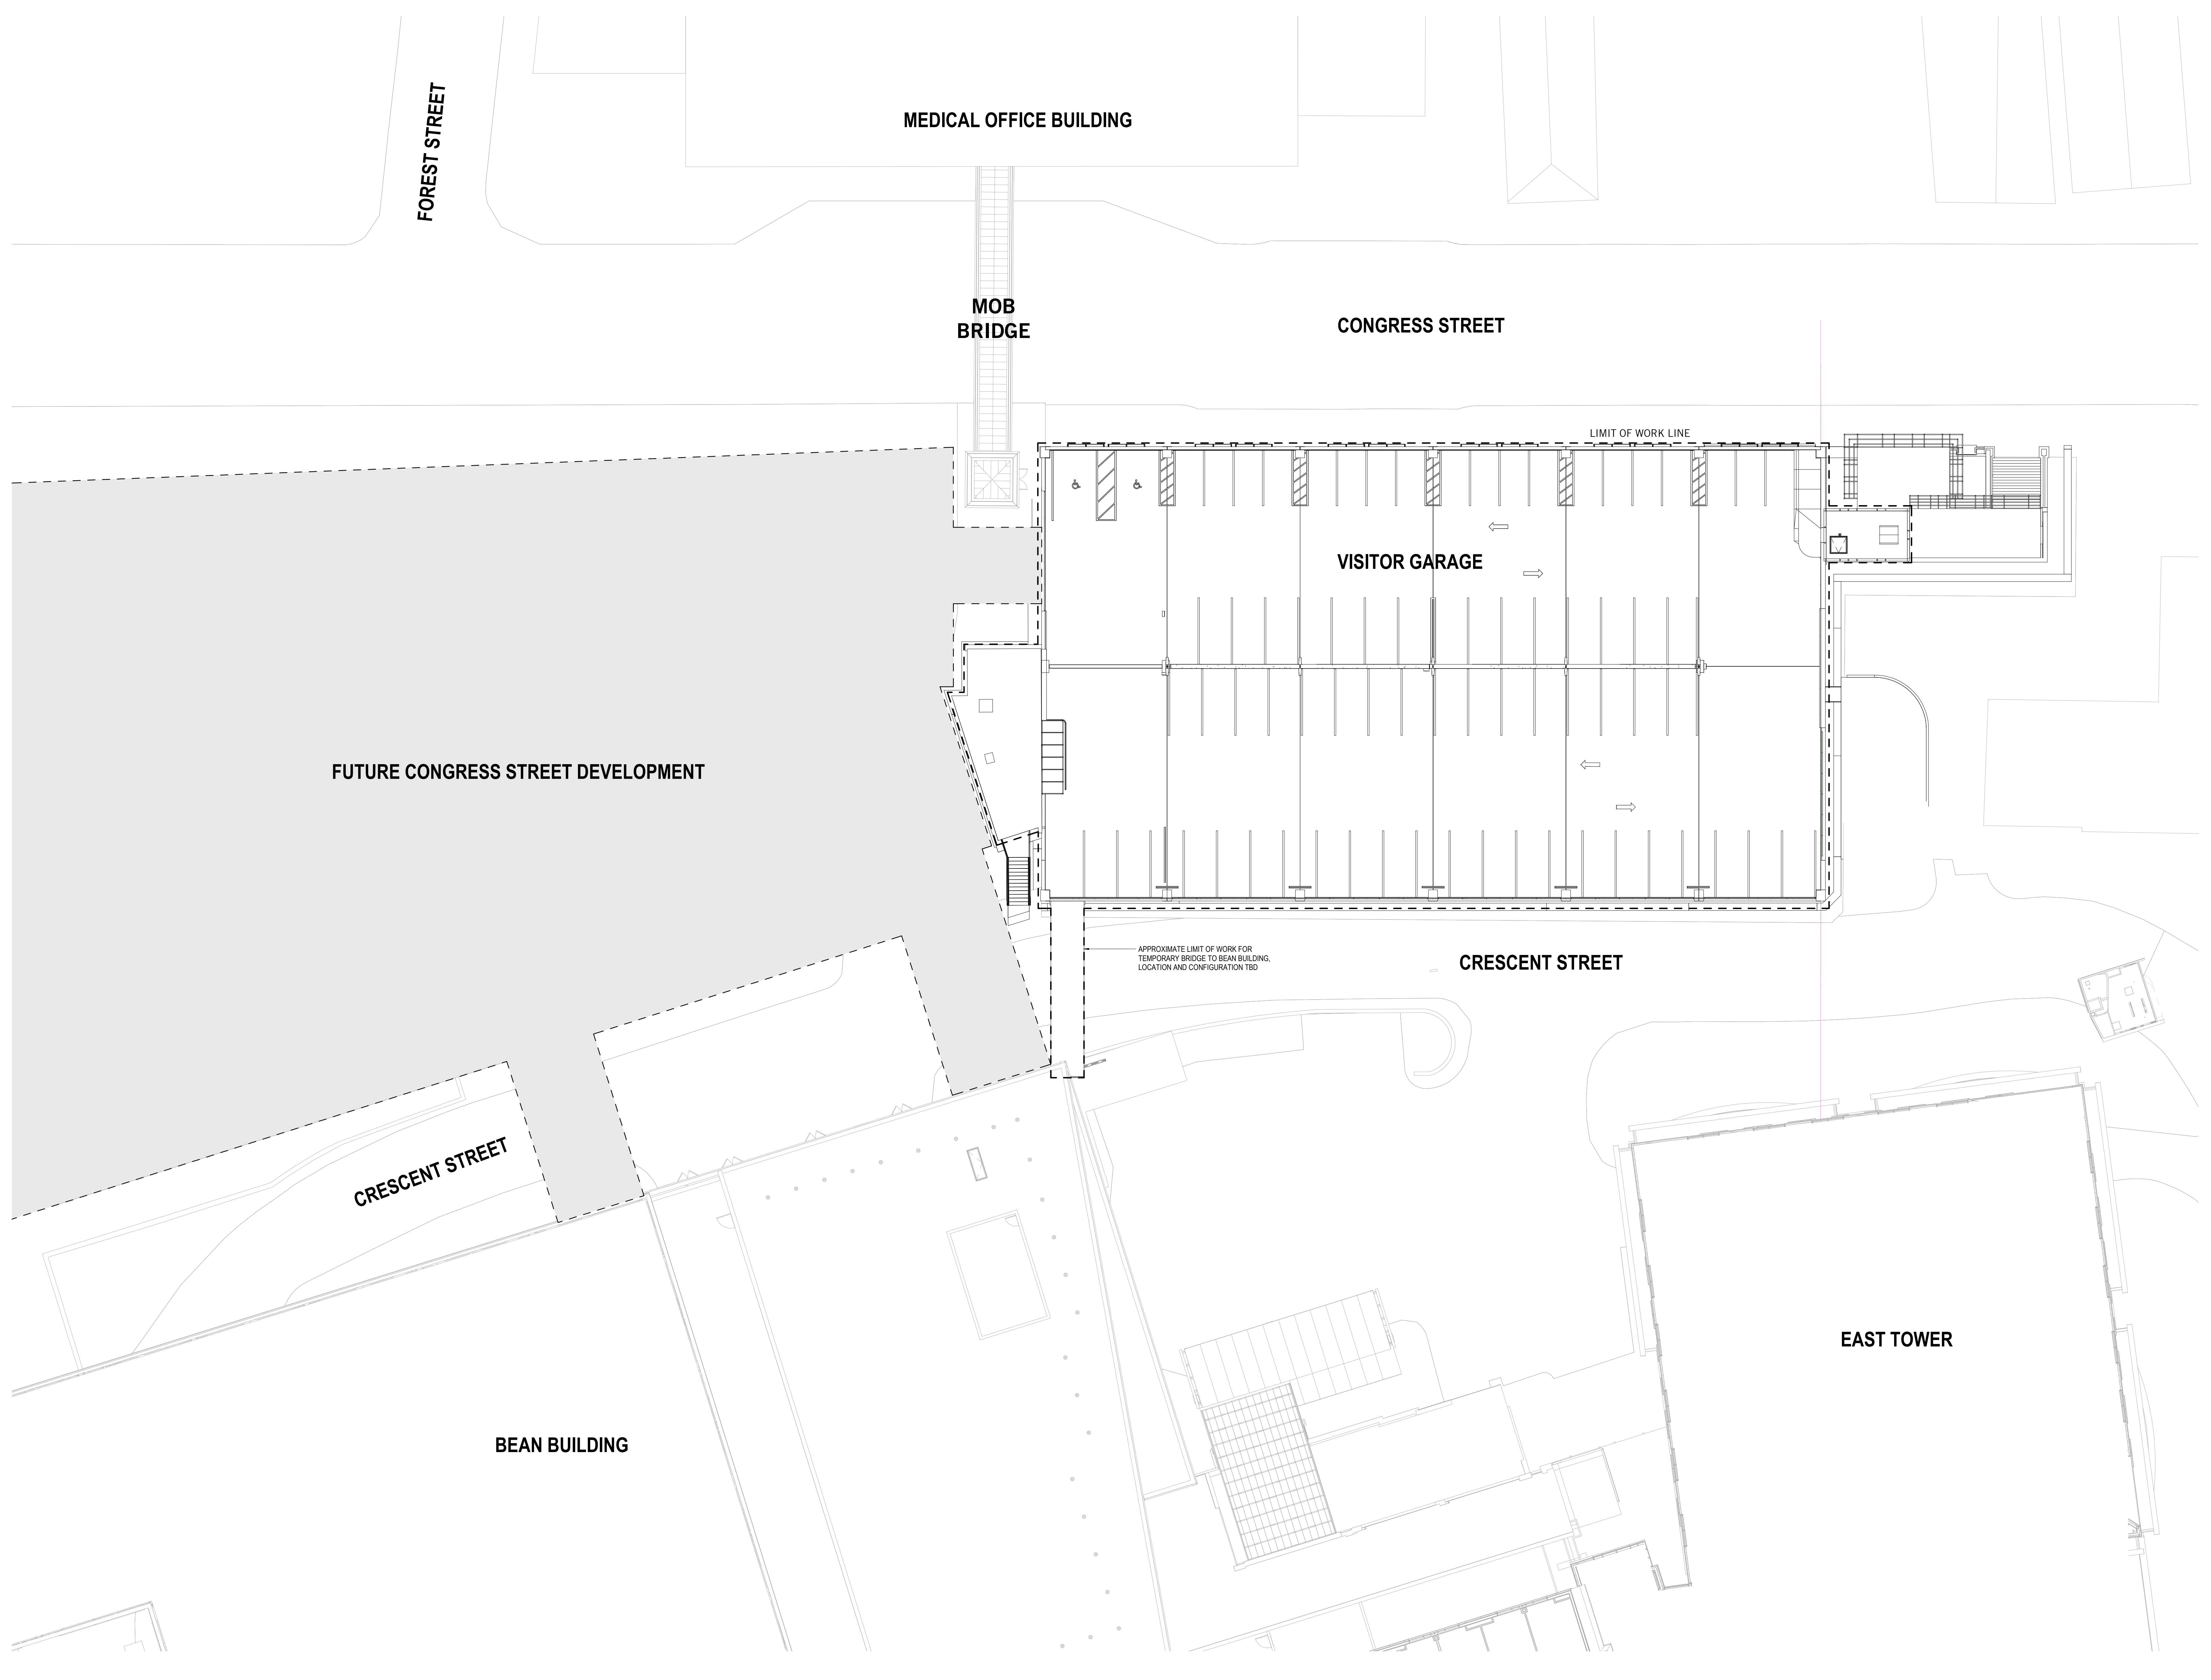

1 SITE PLAN
1/16" = 1'-0"