



- 1 - NOT USED
- 2 - CONGRESS STREET
- 3 - VISITOR GARAGE
- 4 - EAST TOWER
- 5 - CENTRAL UTILITY PLANT
- 6 - ISAN BUILDING
- 7 - RICHARDS BUILDING
- 8 - MAINE GENERAL BUILDING

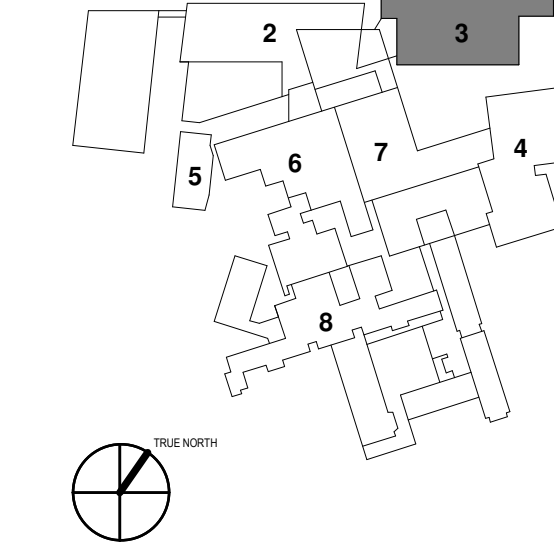

| NO | ISSUE | DATE |
|----|-------------|----------|
| 3 | PERMIT SET | 03.09.18 |
| 3 | ADDENDUM #3 | 02.27.18 |
| 2 | ADDENDUM #2 | 01.09.18 |
| 1 | ADDENDUM #1 | 12.05.17 |

| Job Number | TEAM |
|------------|------|
| 152182.000 | |
| Drawn | DSRS |
| Checked | DSRS |
| Approved | JK |

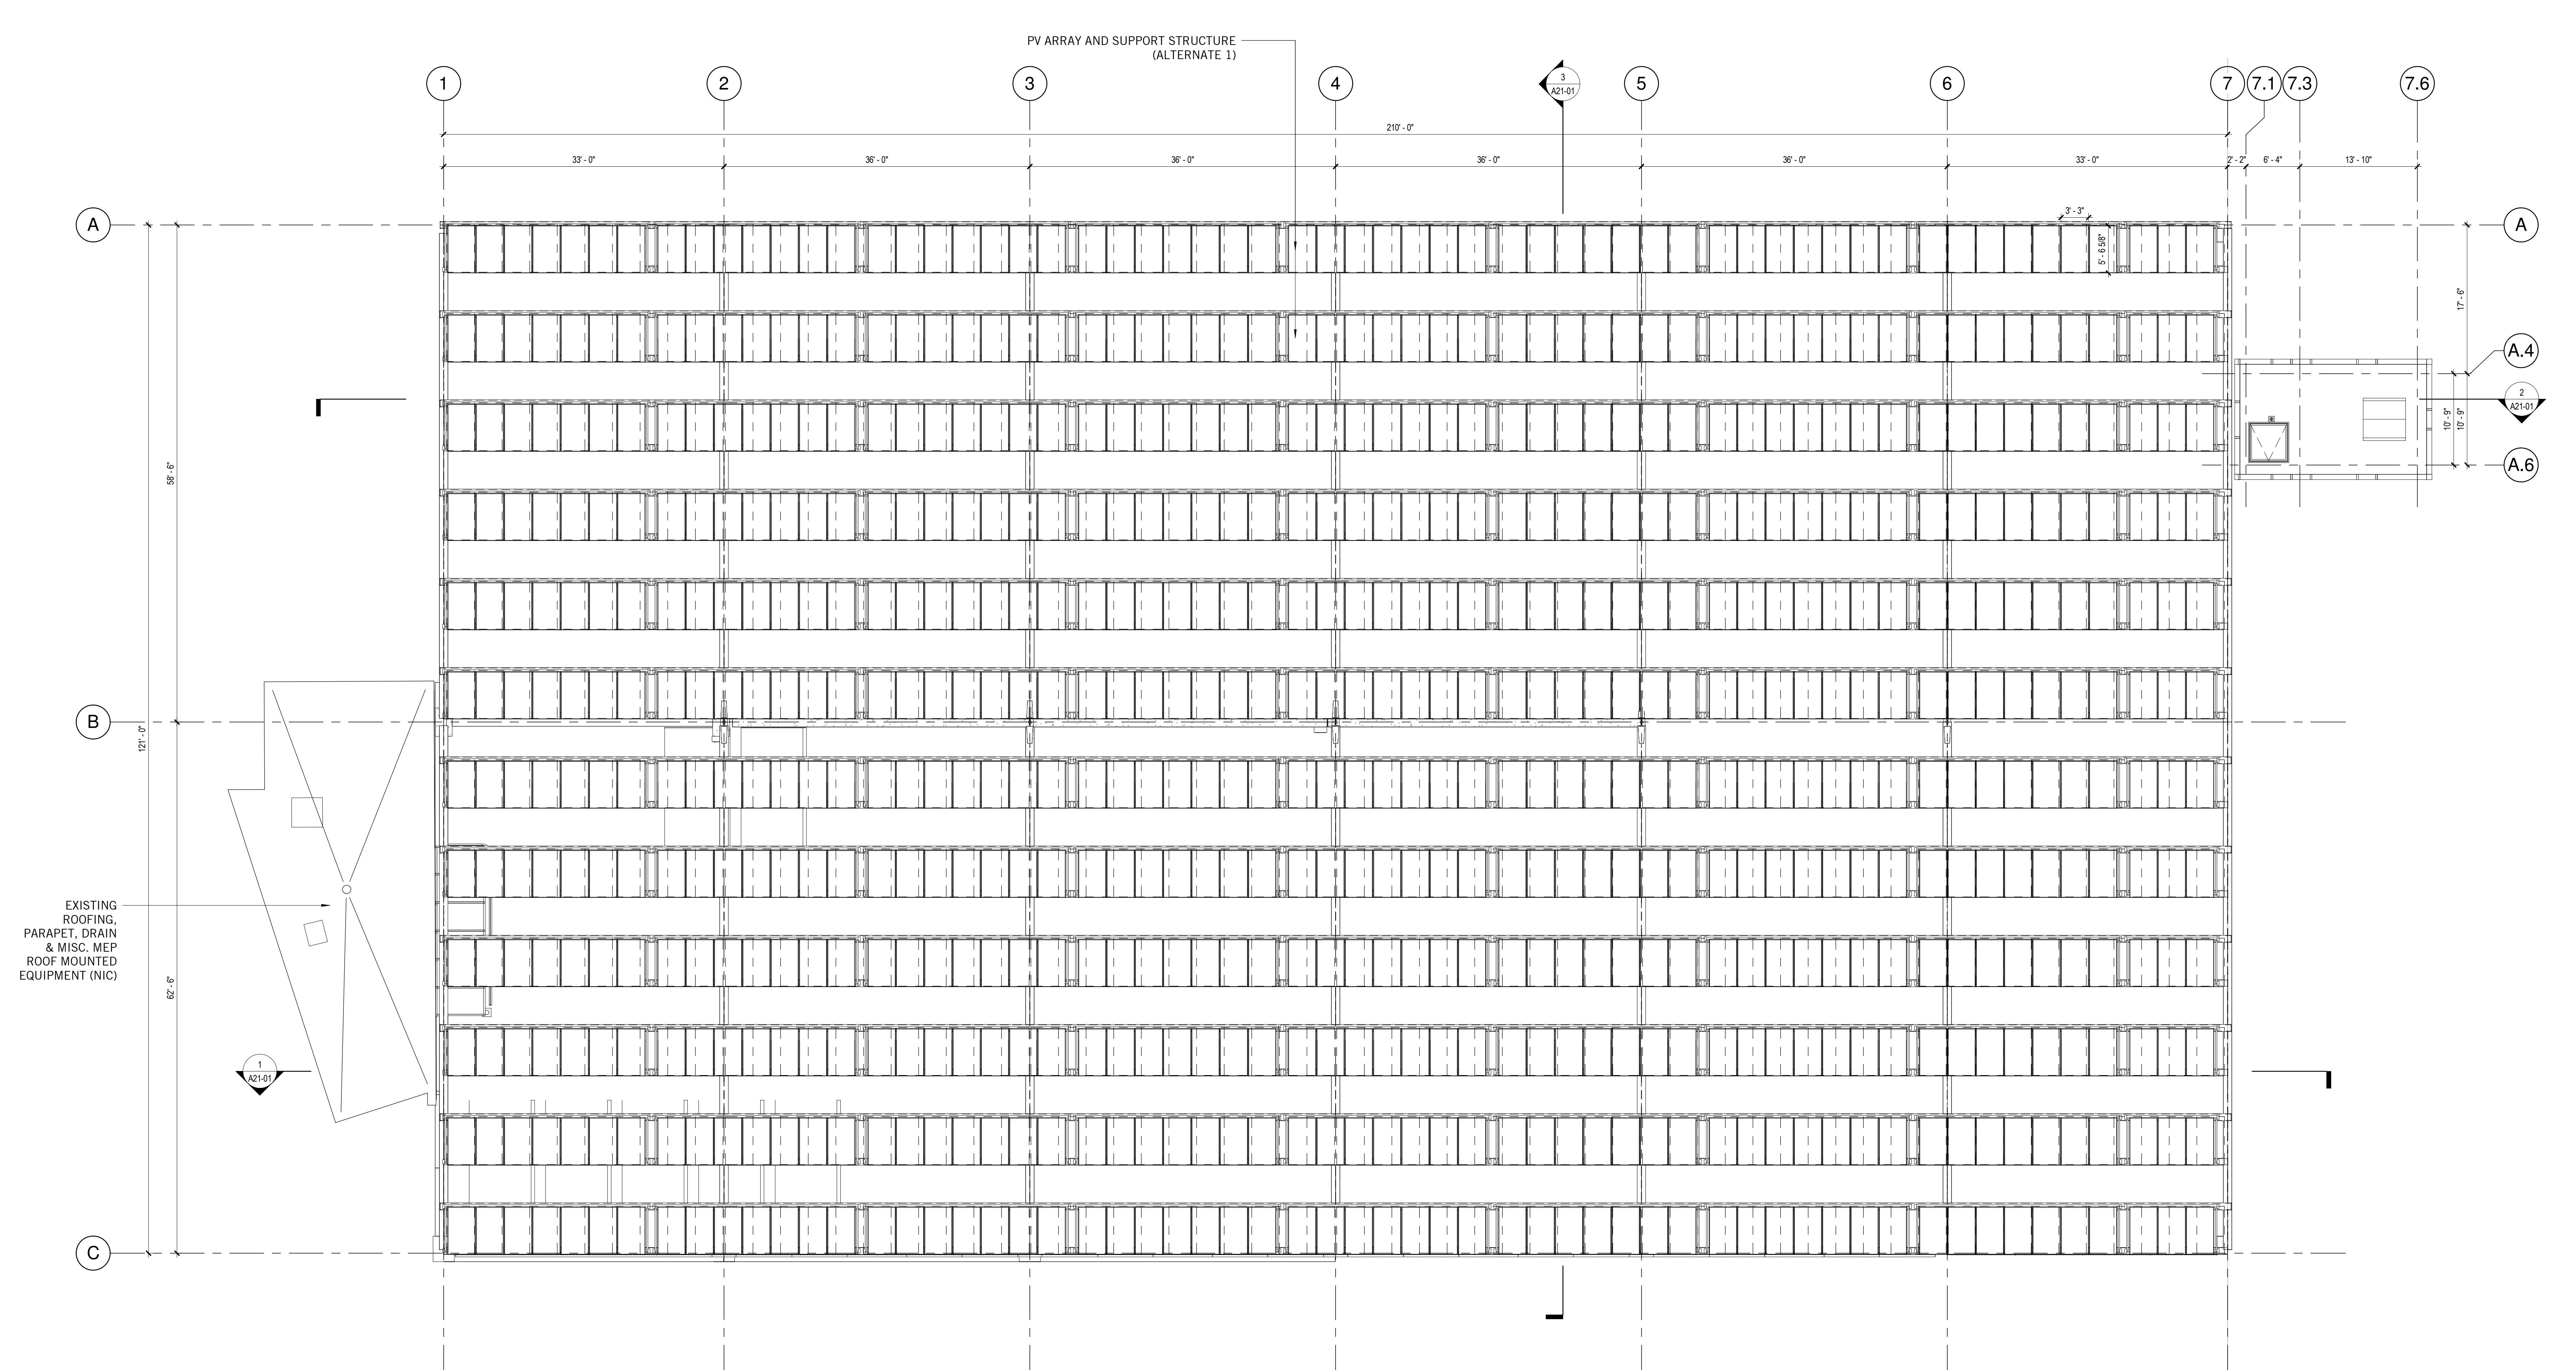

1 ROOF PLAN (ALTERNATE #1)
1/8" = 1'-0"