

CONSULTANTS

CIVIL/LANDSCAPE ARCHITECT
Sebago Technics
75 John Roberts Road, Suite 1A,
South Portland ME 04106

STRUCTURAL ENG./BUILDING ENVELOPE CONSULTANT
Simpson Gumpertz & Heger Inc.
41 Seyon Street, Building 1, Suite 500,
Waltham MA 02453

MEPP ENGINEER/ CODE
AKF Group LLC
99 Bedford Street, 2nd Floor, Boston MA 02111


CONSTRUCTION MANAGER
Turner Construction
2 Seaport Lane, Suite 200, Boston MA 02210

ELEVATOR CONSULTANT
VDA (Van Deusen & Associates)
101 Summer Street, 4th Floor, Boston MA
02110

COST ESTIMATOR
D. G. Jones International
3 Baldwin Green Common, Suite 202, Woburn MA 01801


PROJECT TITLE

**Visitor Garage
Expansion**
22 Bramhall Street
Portland ME 04102

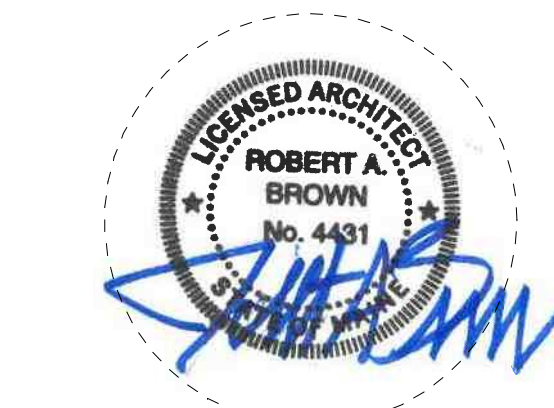


KEY PLANS

PROJECT KEY PLAN

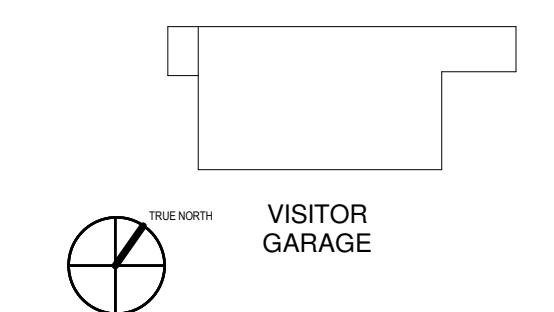

OVERALL KEY PLAN

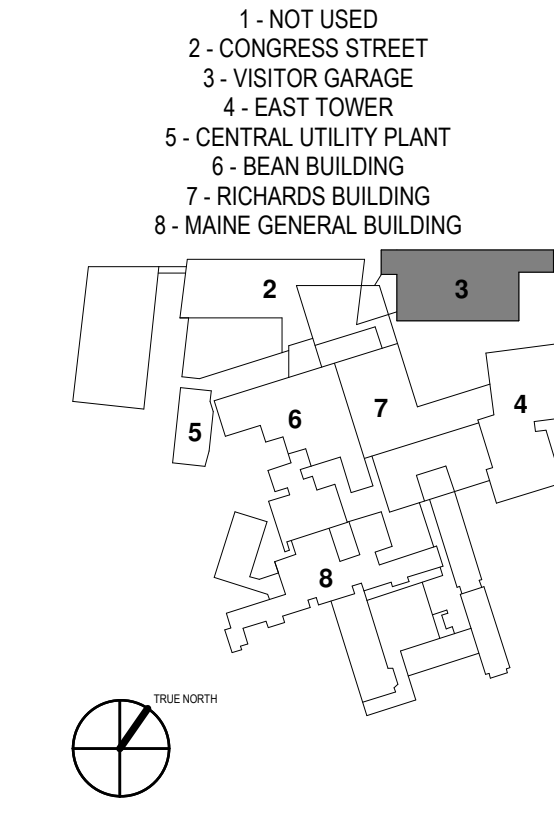

CONSTRUCTION DOCUMENT SET

SEPTEMBER 29, 2017

NO	ISSUE	DATE
3	ADDENDUM #3	03.09.18
2	ADDENDUM #2	02.27.18
1	ADDENDUM #1	01.09.18
1	ADDENDUM #1	12.05.17

Job Number	TEAM
152162-000	
Drawn	
Checked	DS/RS
Approved	JK

TITLE

**METAL PANEL
DETAILS**

SHEET NUMBER


A45-01

METAL RAILING & SPANDREL LEGEND


MATCH ALL ASPECTS OF METAL RAILINGS & PRECAST SPANDREL INCLUDING:

COLOR, SHEEN, FINISH, ATTACHMENT DETAILS, HARDWARE ETC.


FIELD VERIFY ANY DETAILS NOT LISTED AND DUPLICATE

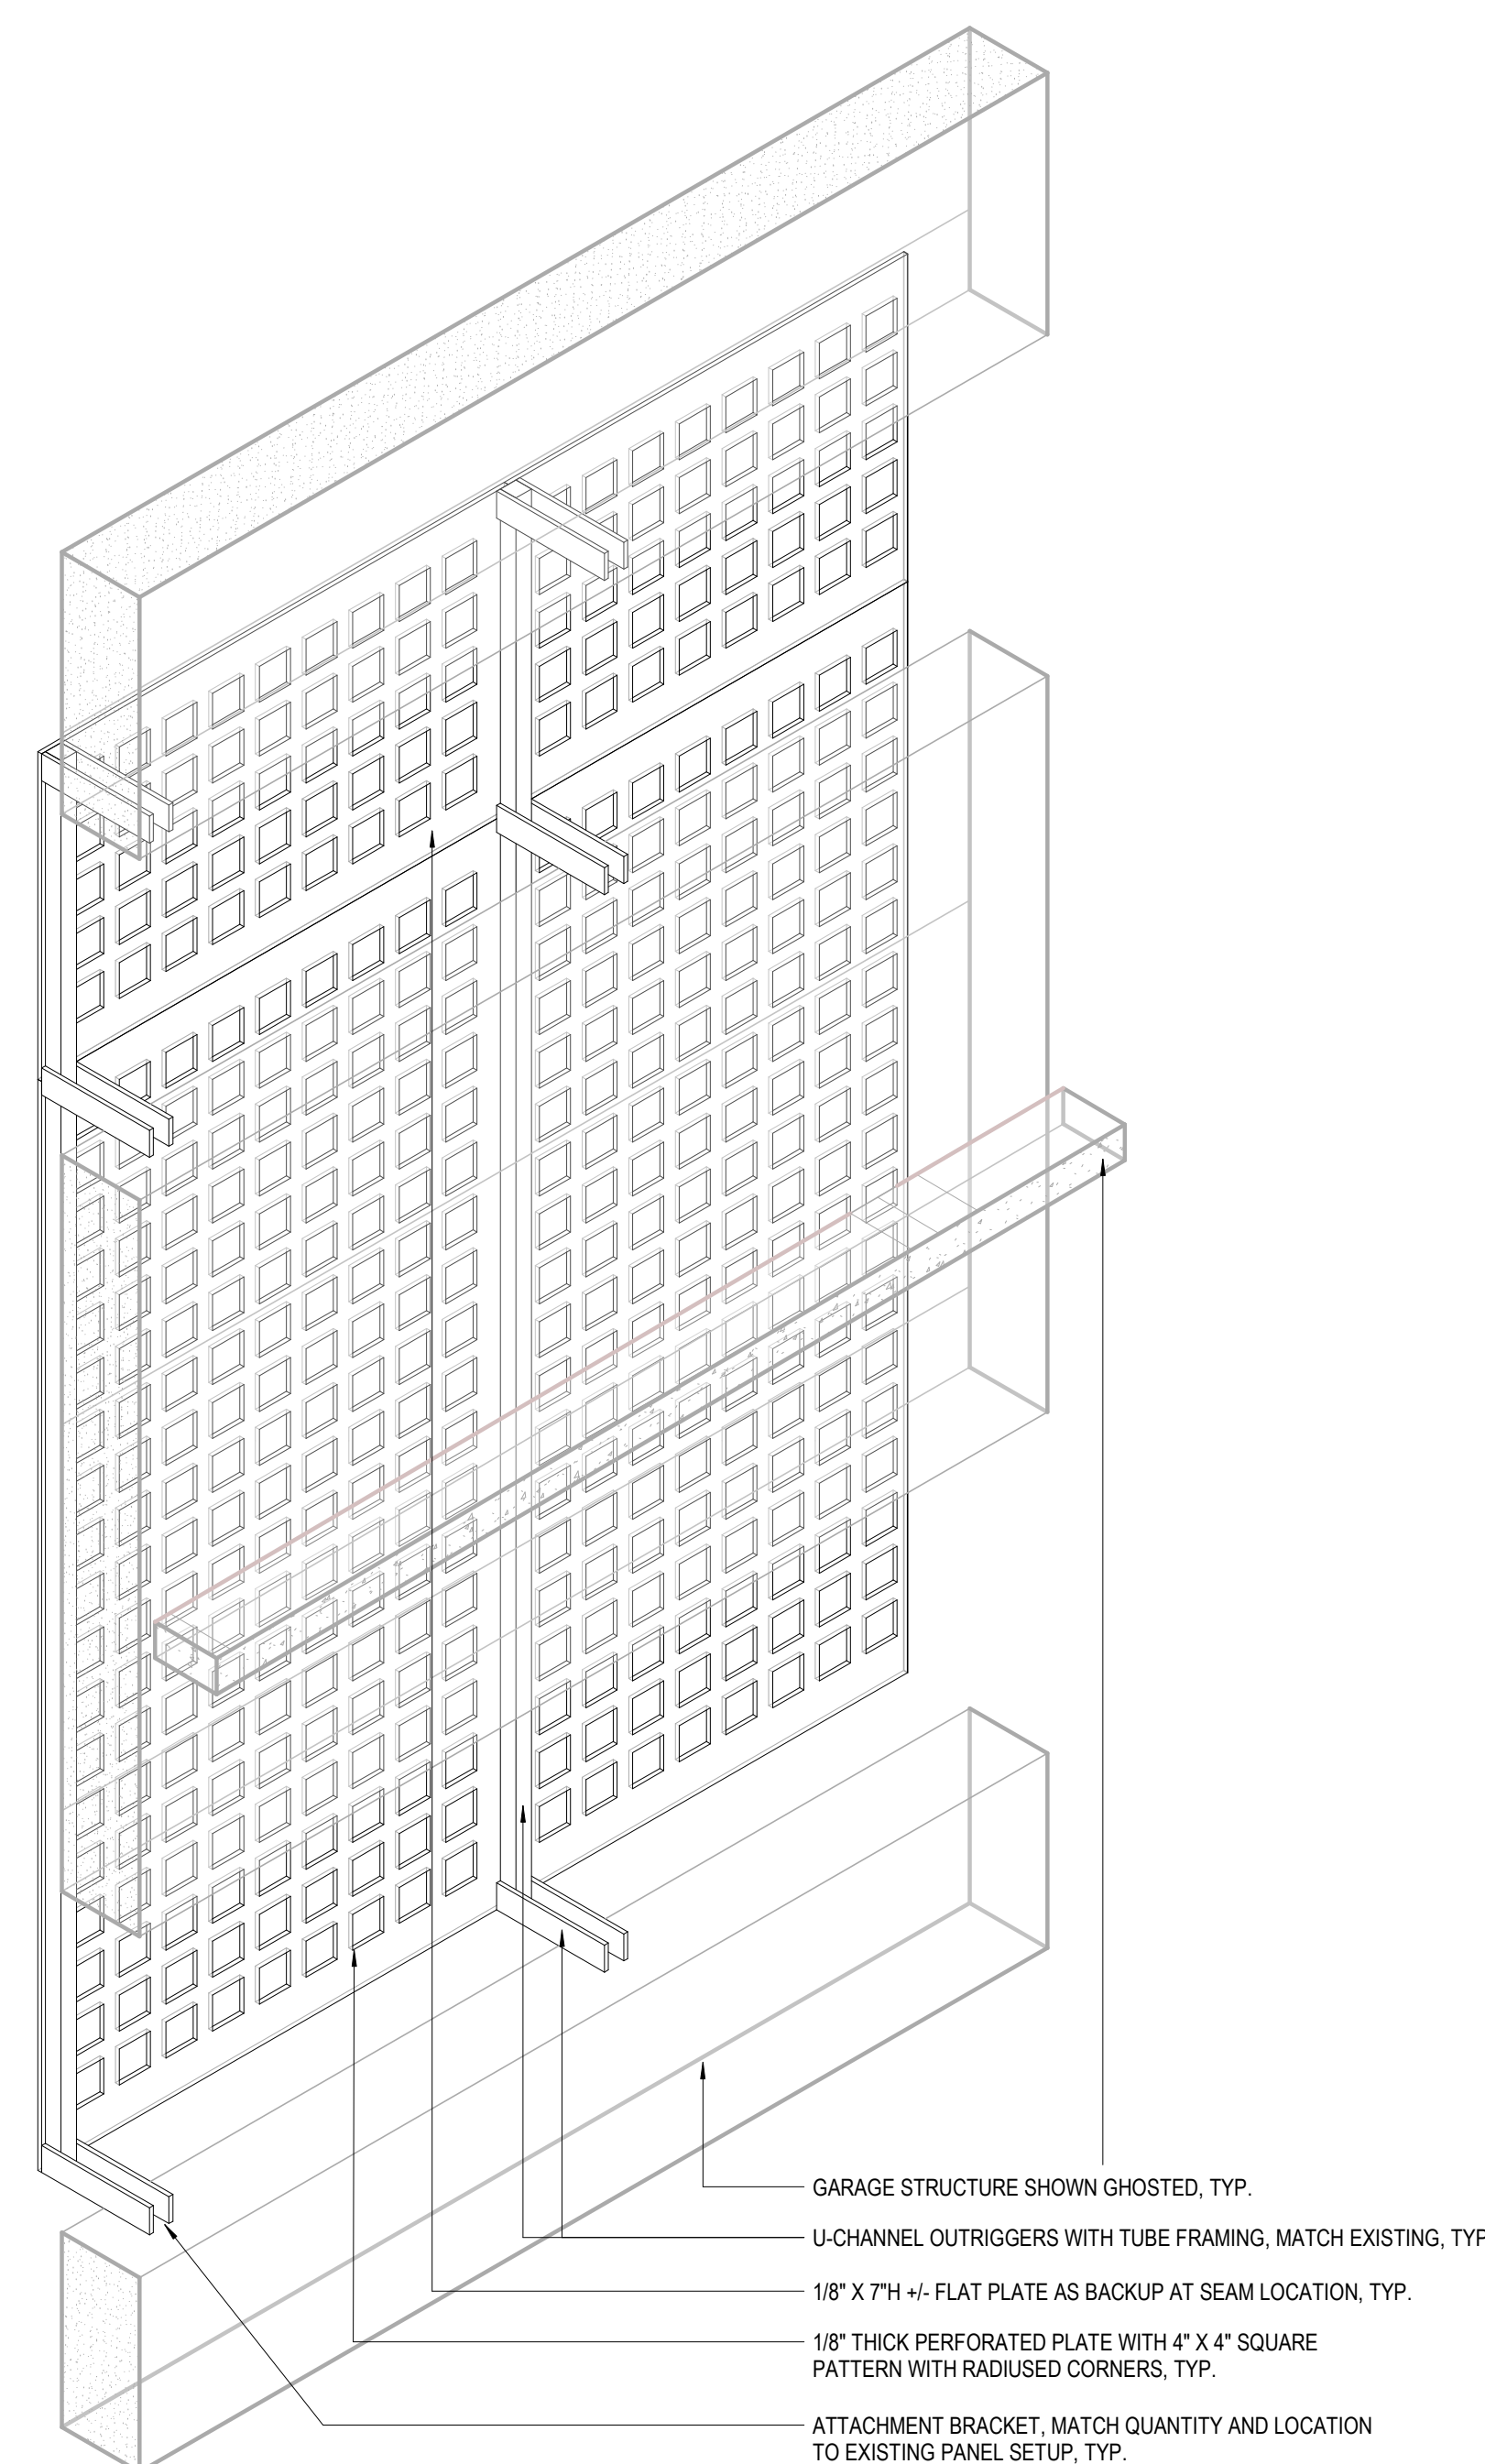


5 METAL PANEL (P1) INTERIOR AXONOMETRIC

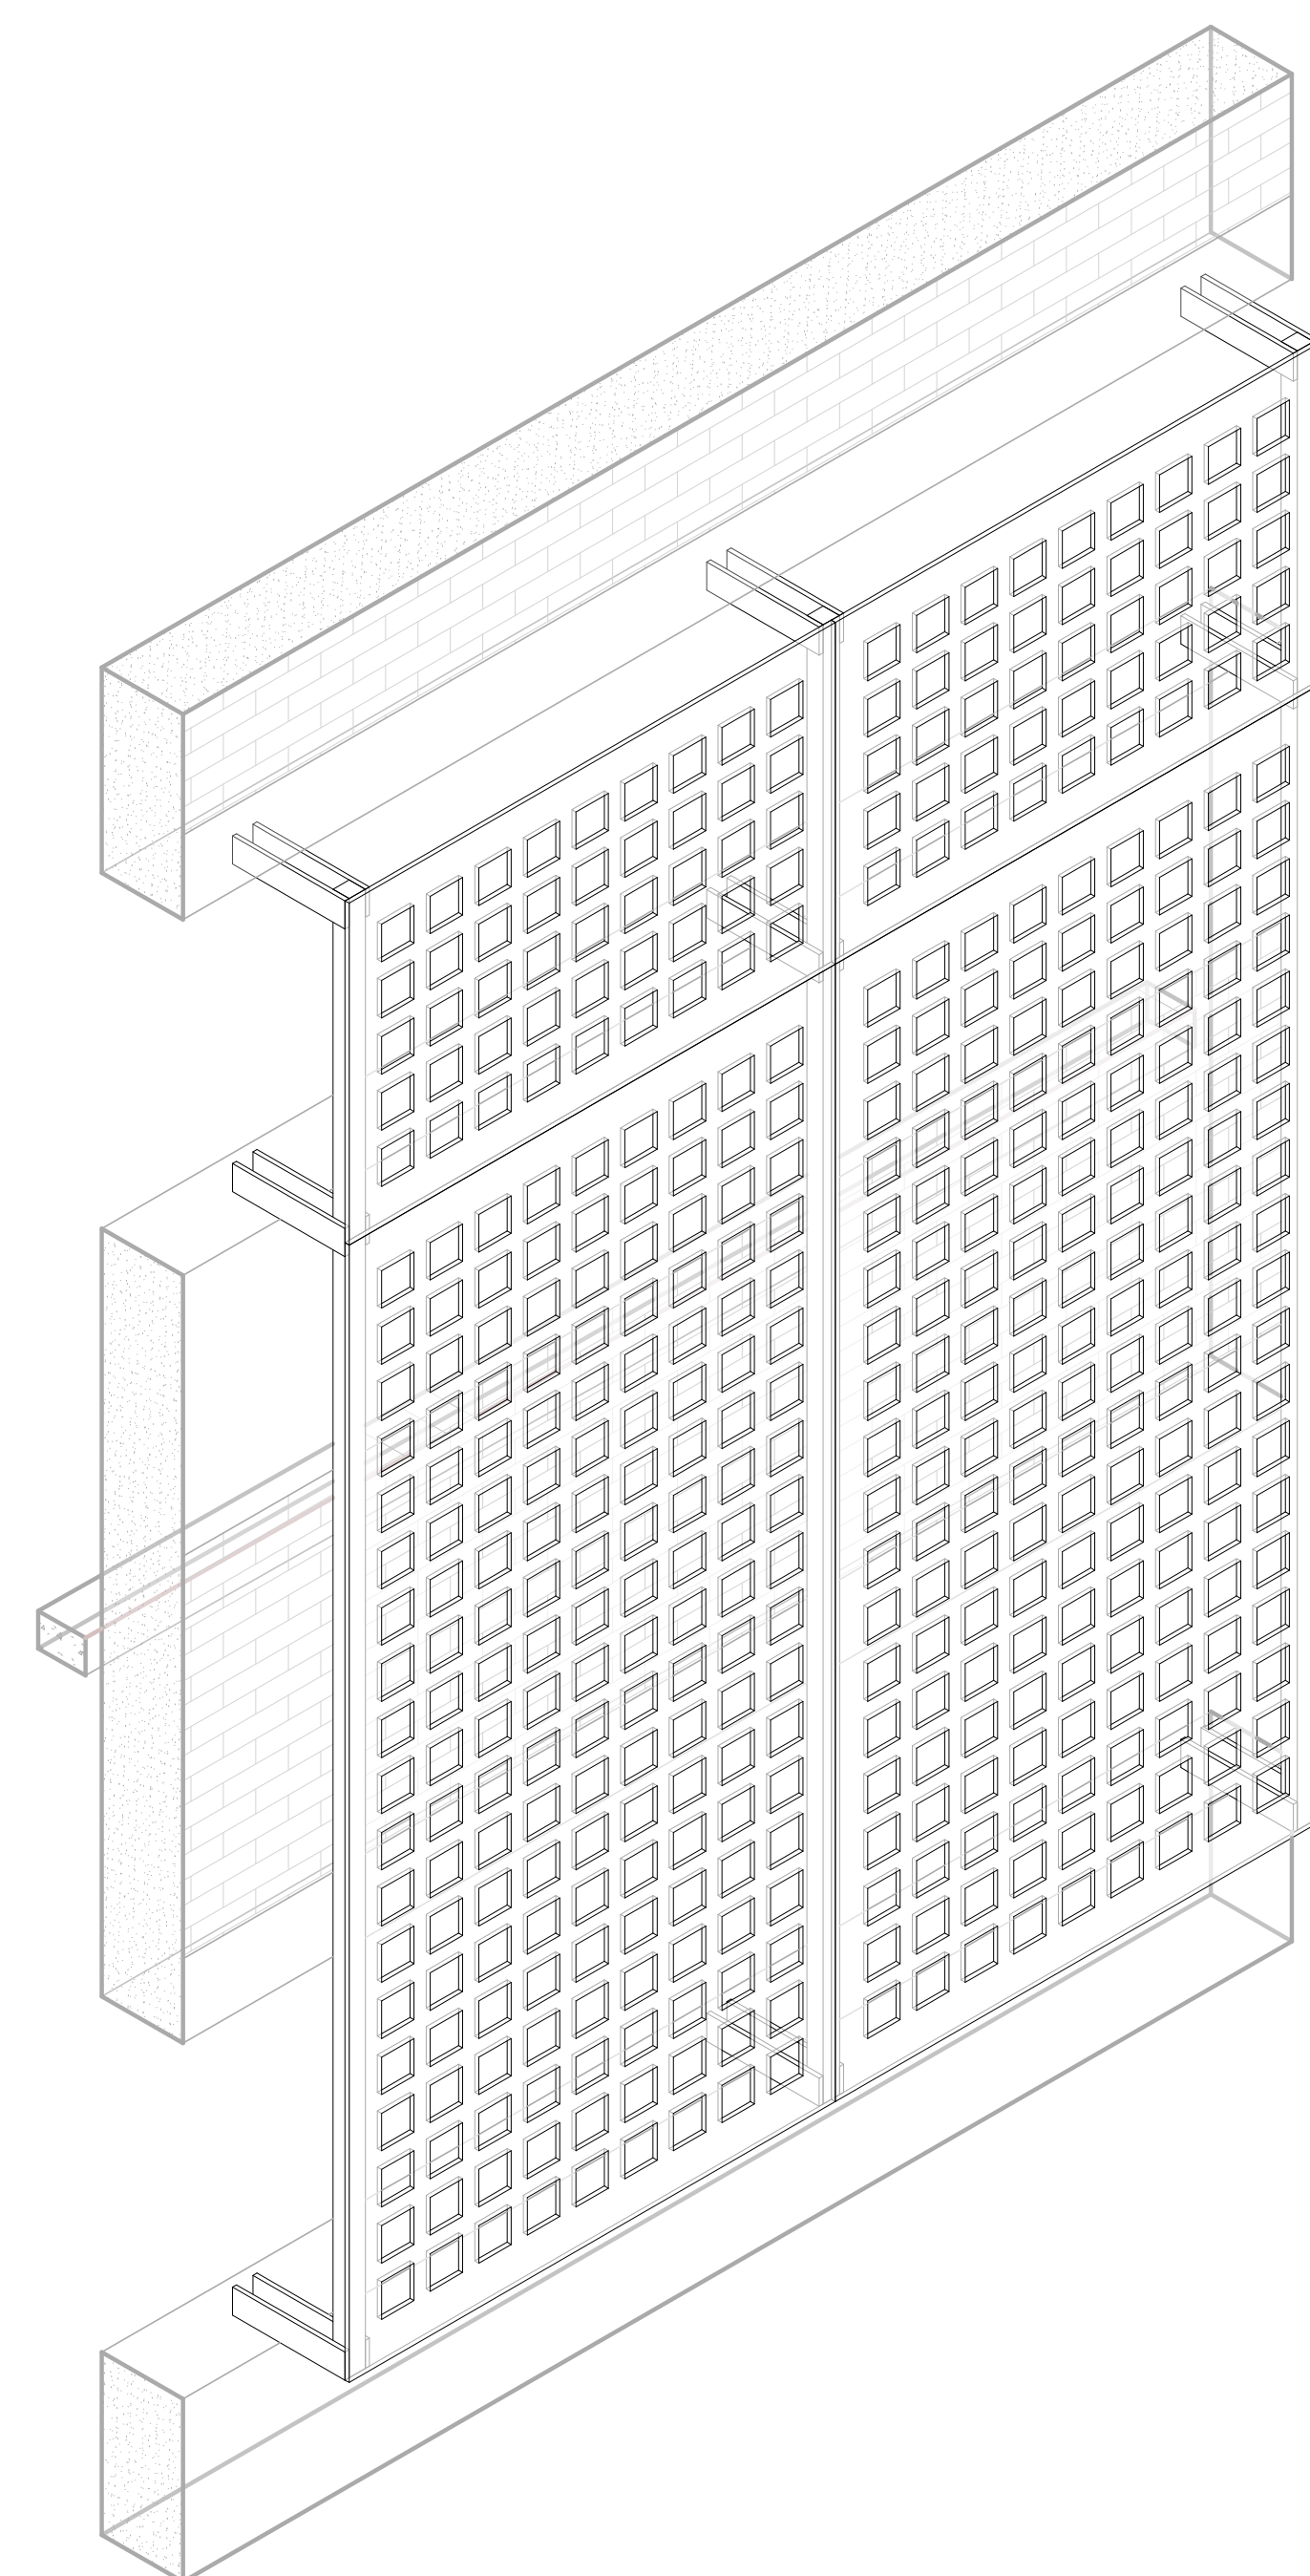


6 METAL PANEL (P1) EXTERIOR AXONOMETRIC

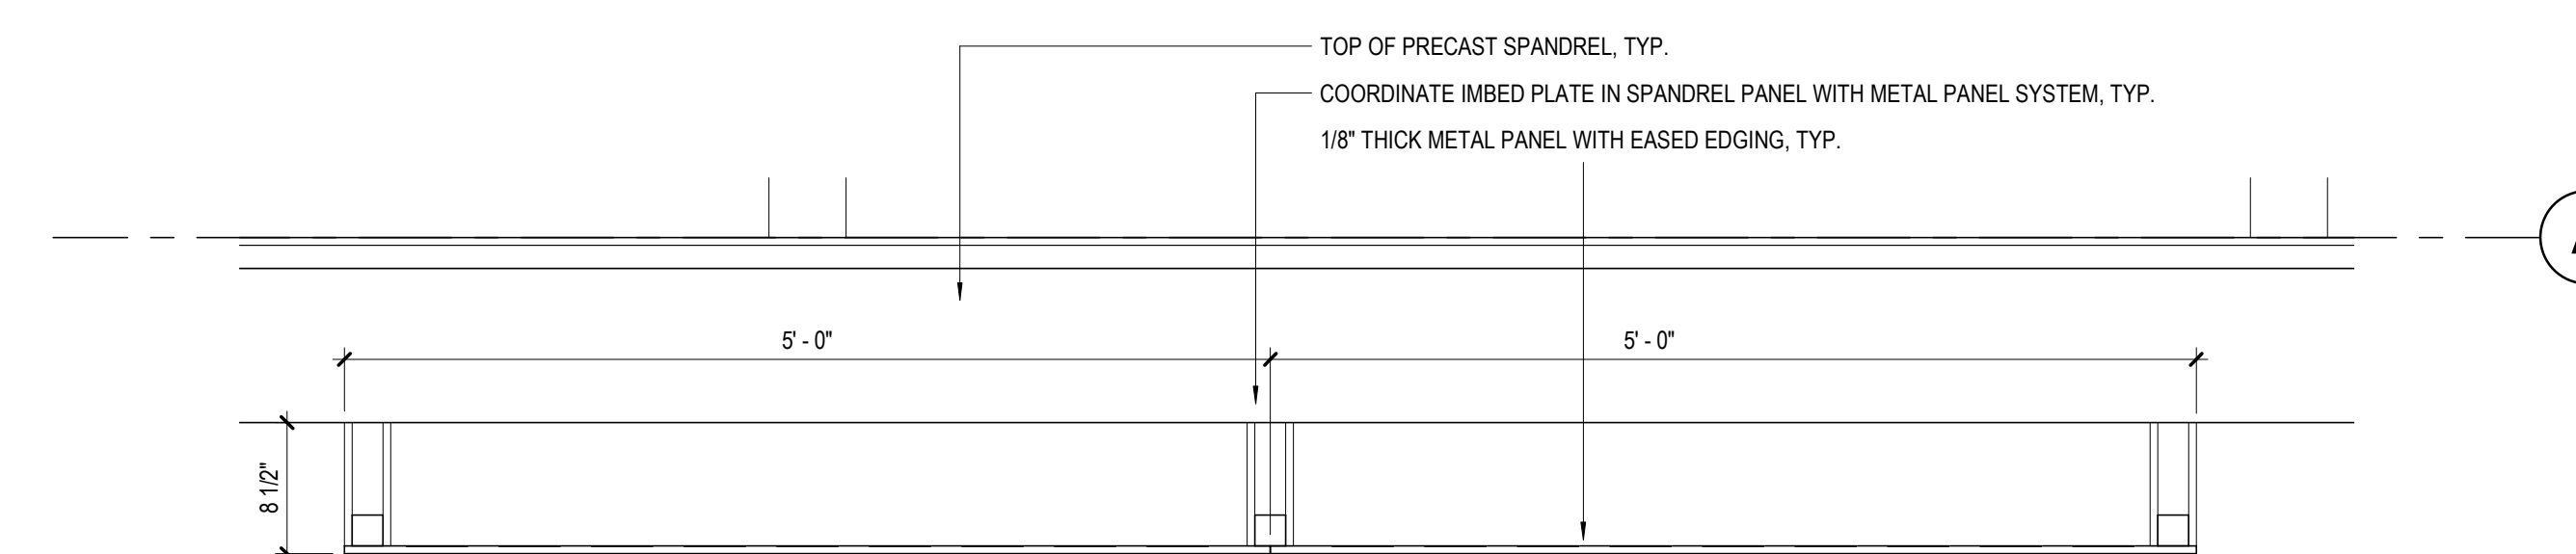

2 METAL PANEL (P1) - PLAN DETAIL
1" = 1'-0"

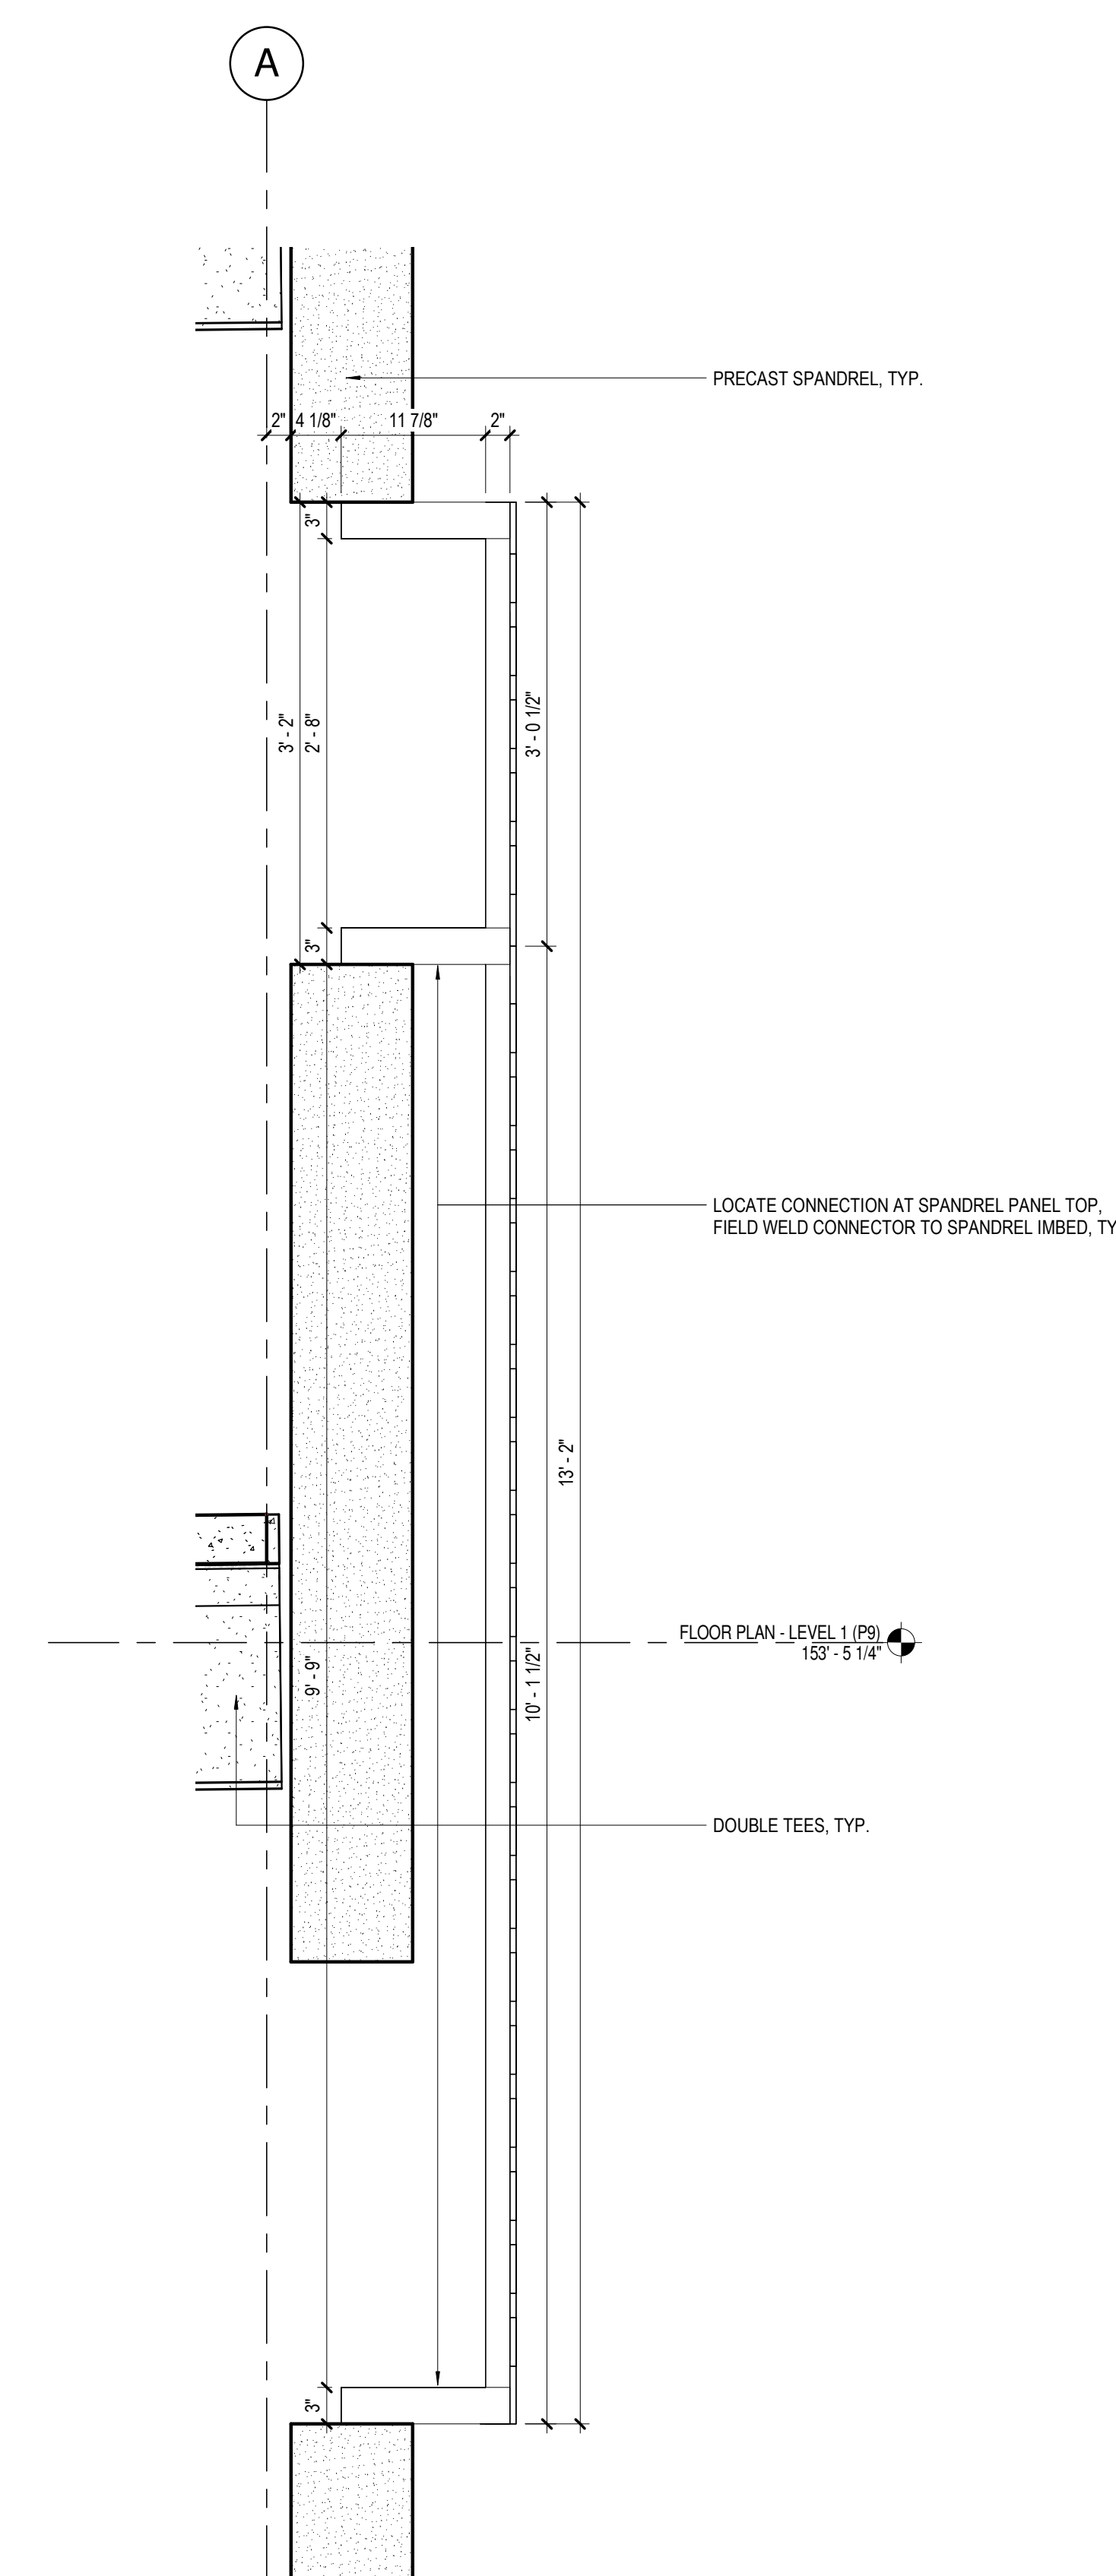

3 METAL PANEL (P1) SECTION
1" = 1'-0"

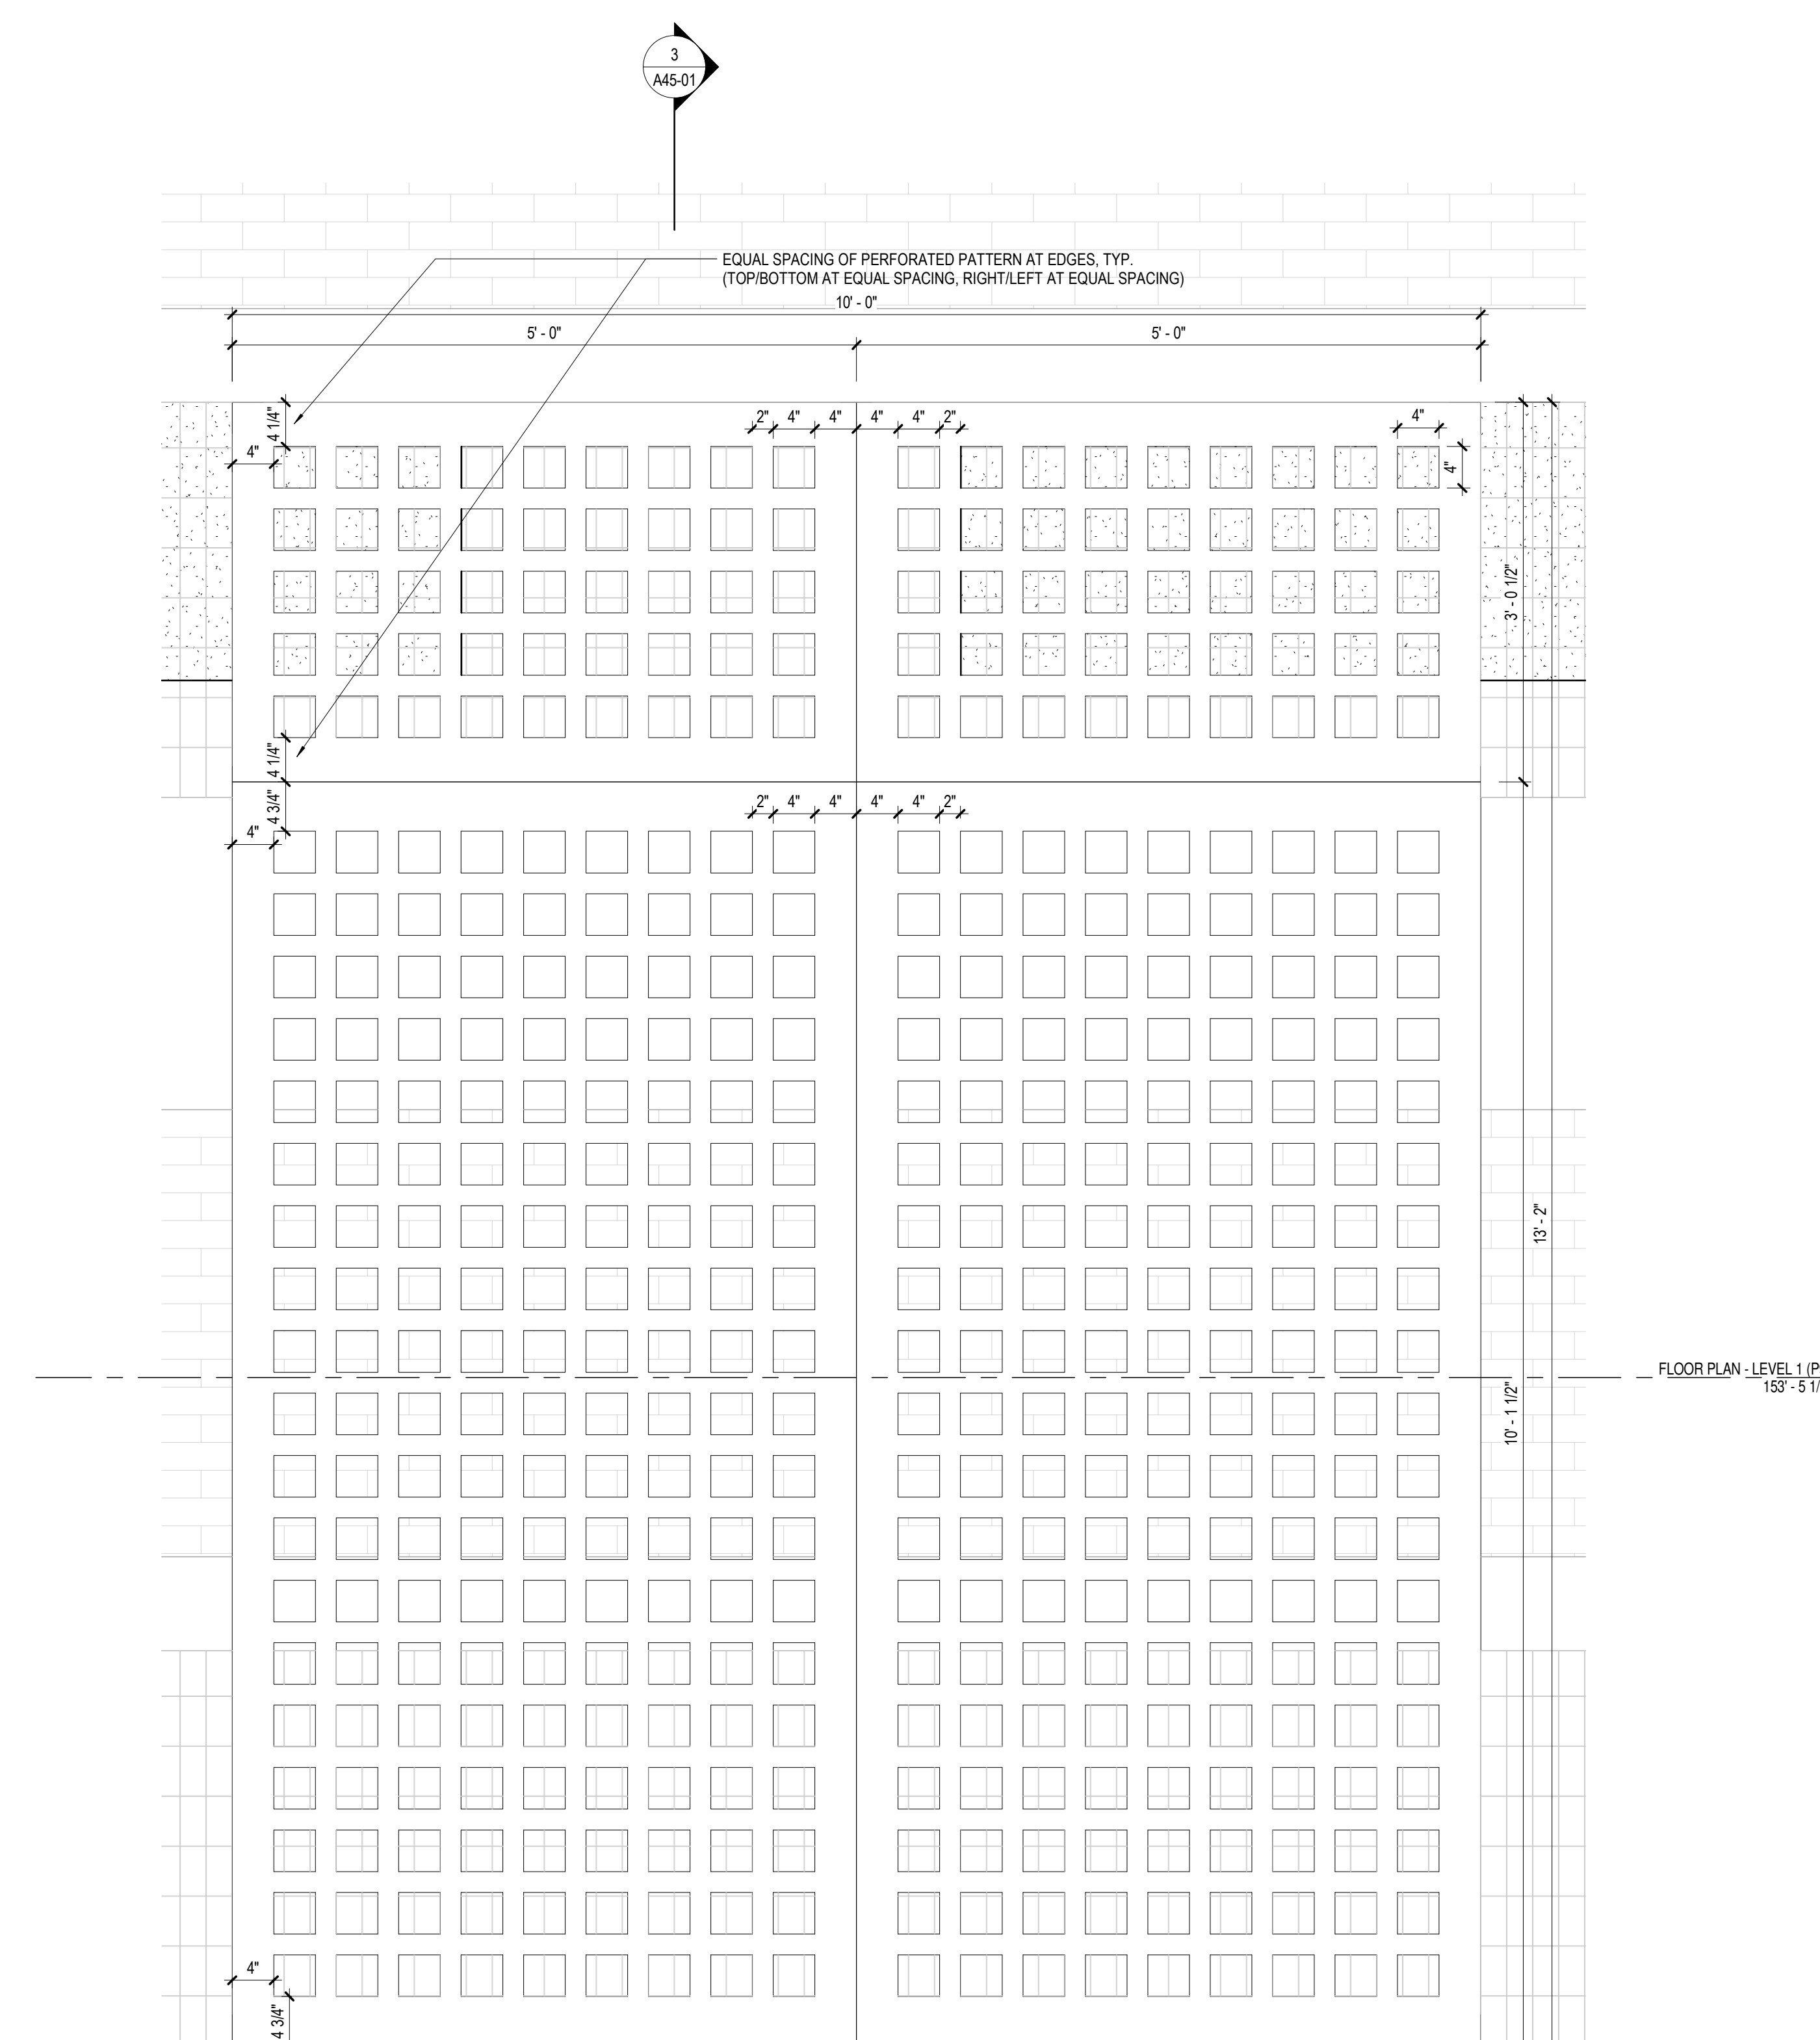

1 METAL PANEL (P1) EXTERIOR ELEVATION
1" = 1'-0"