



- 1 - NOT USED
- 2 - CONGRESS STREET
- 3 - VISITOR GARAGE
- 4 - EAST TOWER
- 5 - CENTRAL UTILITY PLANT
- 6 - ISAN BUILDING
- 7 - RICHARDS BUILDING
- 8 - MAINE GENERAL BUILDING

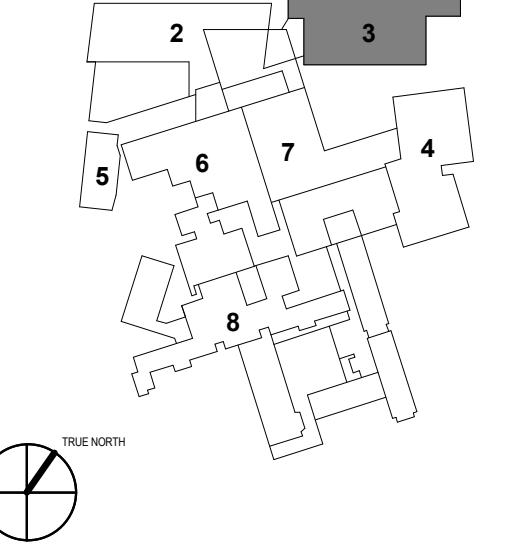

PERMIT SET	03.09.18	
NO.	ISSUE	DATE
Job Number	152182.000	
Drawn	NWIS	
Checked	BMT	
Approved	JHT	

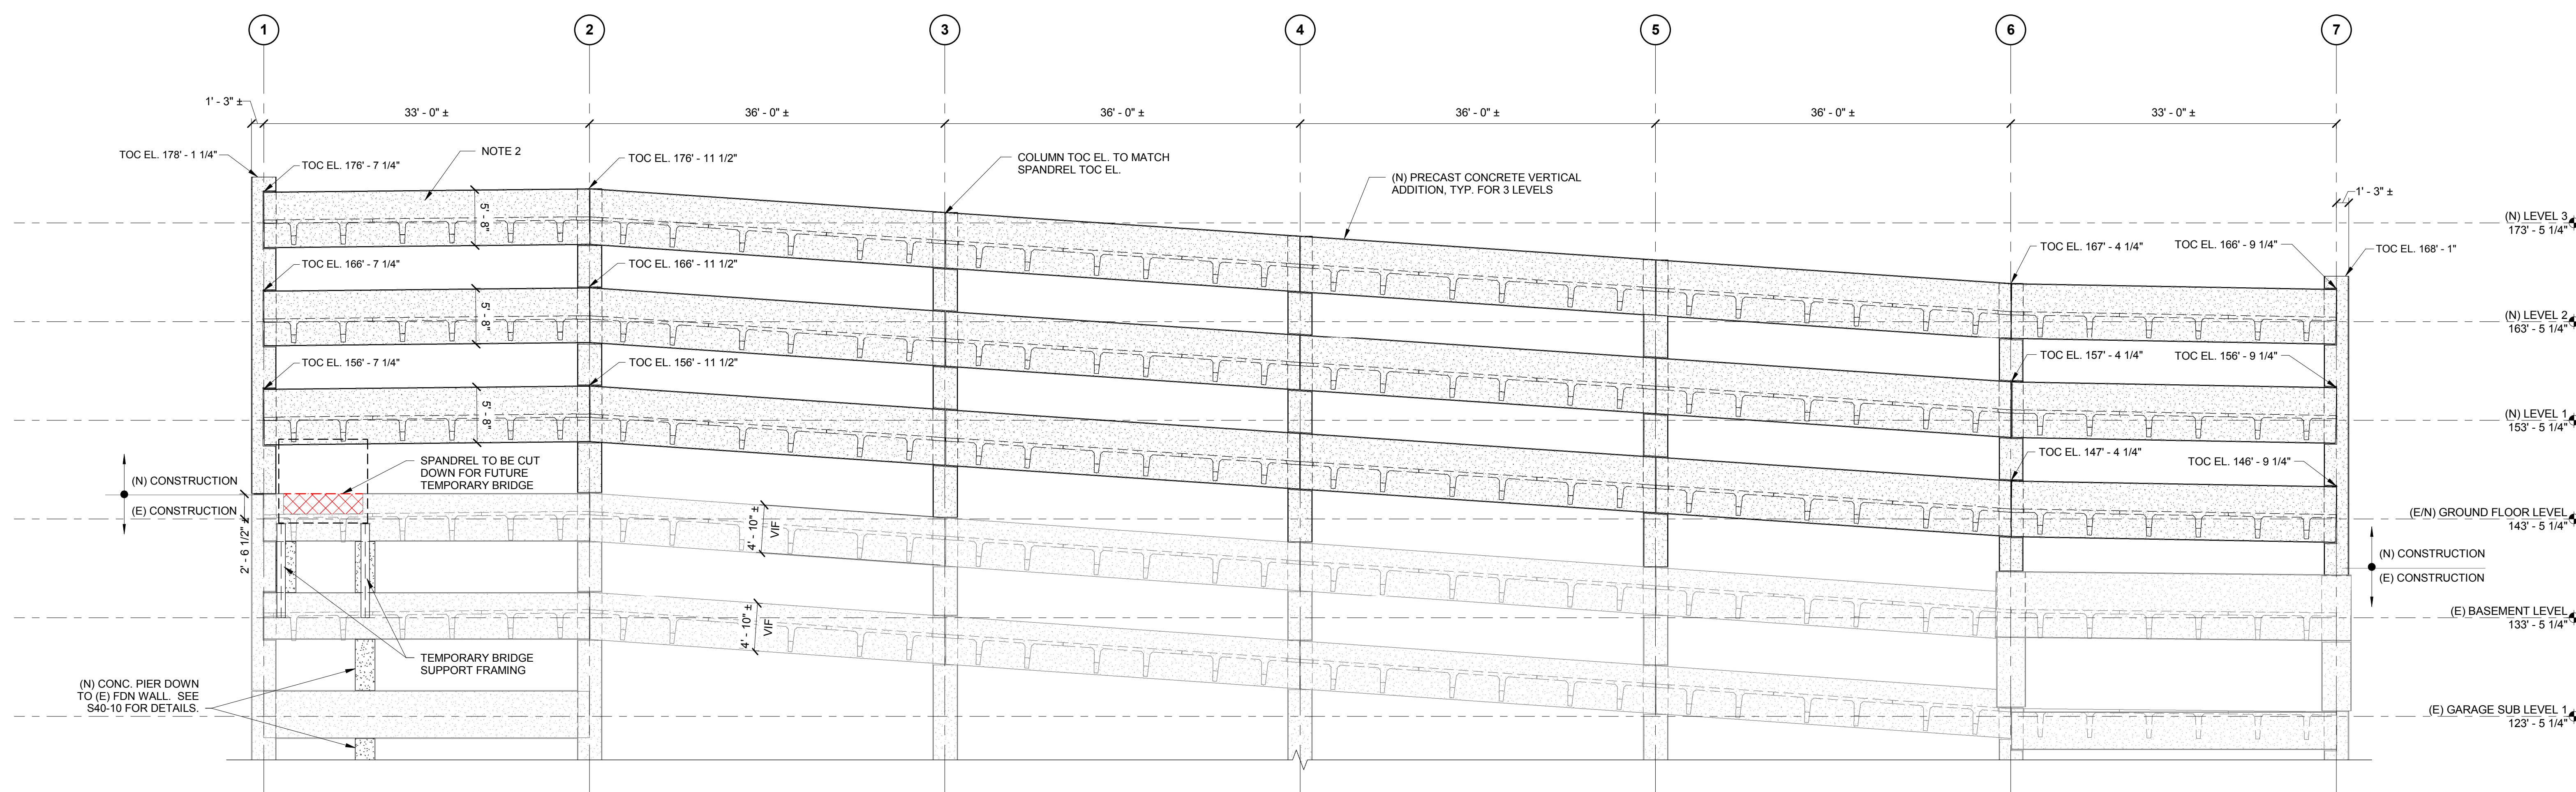

- NOTES:
1. DEMOLISH/SAWCUT PORTION OF EXISTING WALL PANEL AS INDICATED.
 2. SEE ARCHITECTURAL DRAWINGS FOR THIN BRICK AND REVEALS IN PRECAST ELEMENTS.
 3. SEE ARCHITECTURAL DRAWINGS FOR OPENING SIZES AND LOCATIONS.

1 SOUTH WALL ELEVATION - GRID LINE "C"
1/8" = 1'-0"

3/20/18 2:24:37 PM I:\SOS\Project\2017\152182.00\MaineMedicalCenter\152182.00\VISITOR GARAGE\2017 - STRUCT_1\152182.dwg