

CONSULTANTS

OWNER ARCHITECT
Sebago Technics
 75 John Roberts Road, Suite 1A,
 South Portland, ME 04106

STRUCTURAL ENGR. BUILDING ENVELOPE CONSULTANT
Simpson Gumpertz & Heger Inc.
 41 Seay Street, Building 1, Suite 500,
 Waltham MA 02453

MEFP ENGINEER CODE
AKF Group LLC
 99 Bedford Street, 2nd Floor, Boston MA 02111


CONSTRUCTION MANAGER
Turner Construction
 2 Seaport Lane, Suite 200, Boston MA 02210

ELEVATOR CONSULTANT
VDA (Van Deusen & Associates)
 101 Summer Street, 4th Floor, Boston MA
 02110

COST ESTIMATOR
D. G. Jones International
 3 Baldwin Green Common, Suite 202, Woburn MA 01801


PROJECT TITLE

Visitor Garage Expansion
 22 Bramhall Street
 Portland, ME 04102

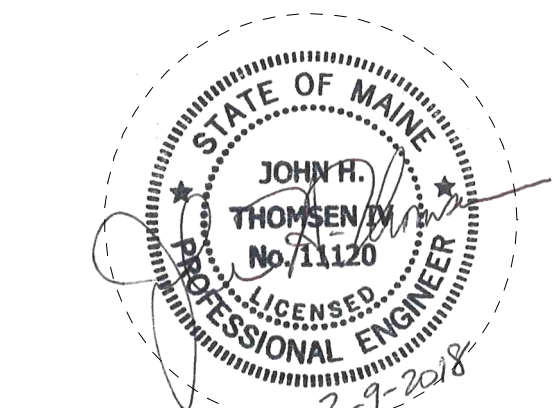


KEY PLANS

PROJECT KEY PLAN

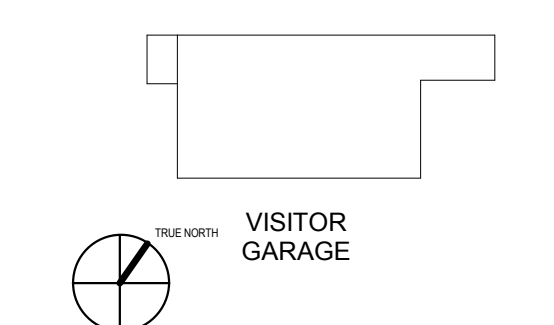

OVERALL KEY PLAN

- NOT USED
- CONGRESS STREET
- VISITOR GARAGE
- EAST TOWER
- CENTRAL UTILITY PLANT
- SEAN BUILDING
- RICHARDS BUILDING
- MAINE GENERAL BUILDING

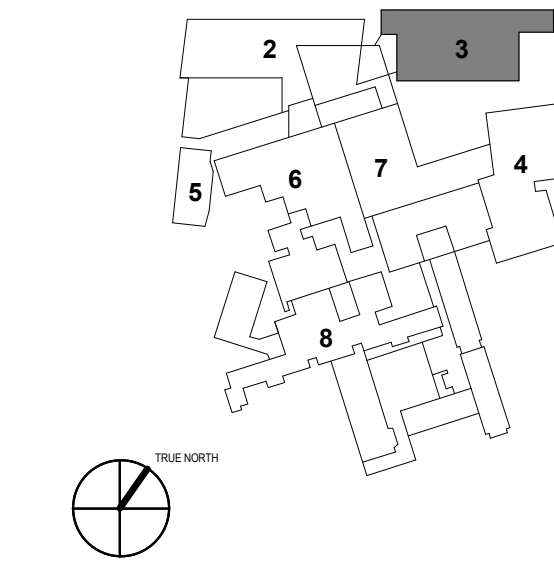

CONSTRUCTION DOCUMENT SET

SEPTEMBER 29, 2017

PERMIT SET	03.09.18
NO	ISSUE DATE
Job Number	152182.000
Drawn	KAK
Checked	BMT
Approved	JHT


TITLE

STEEL DETAILS


SHEET NUMBER

S40-20


Copyright 2018 @ Perkins + Will

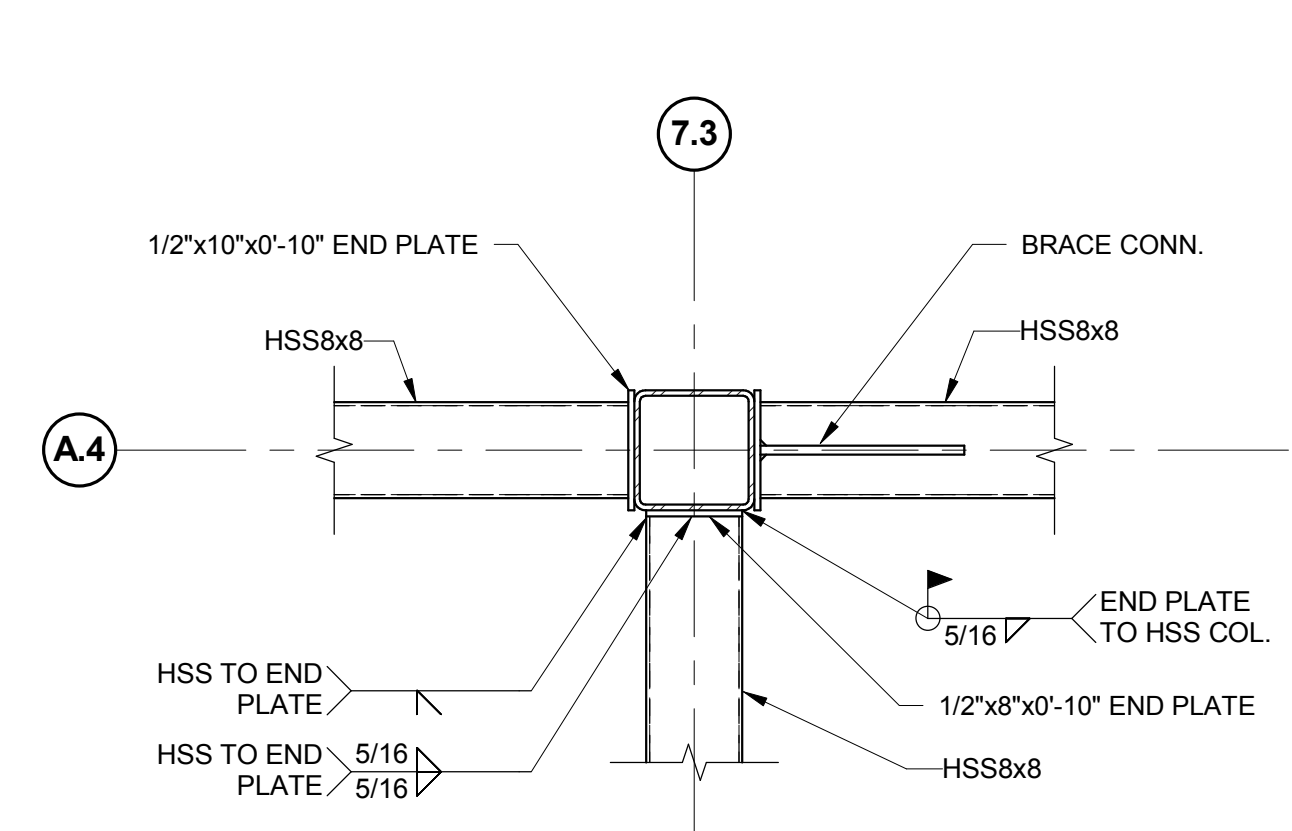


13 PLAN DETAIL: EAST STAIR TOWER BEAM TO COLUMN CONN.
 3/4" = 1'-0"

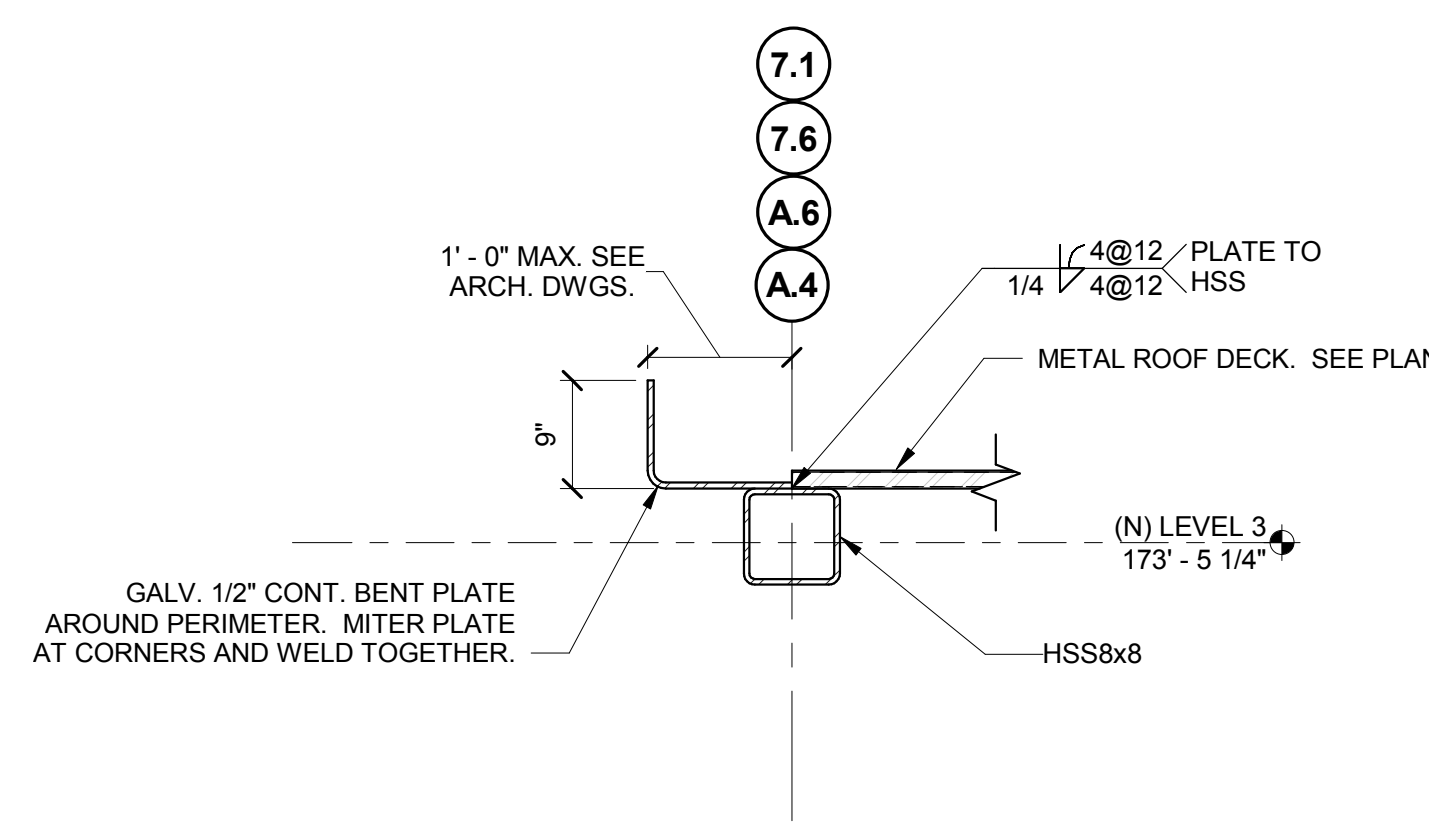


12 SECTION: TYPICAL ROOF EDGE DETAIL
 3/4" = 1'-0"

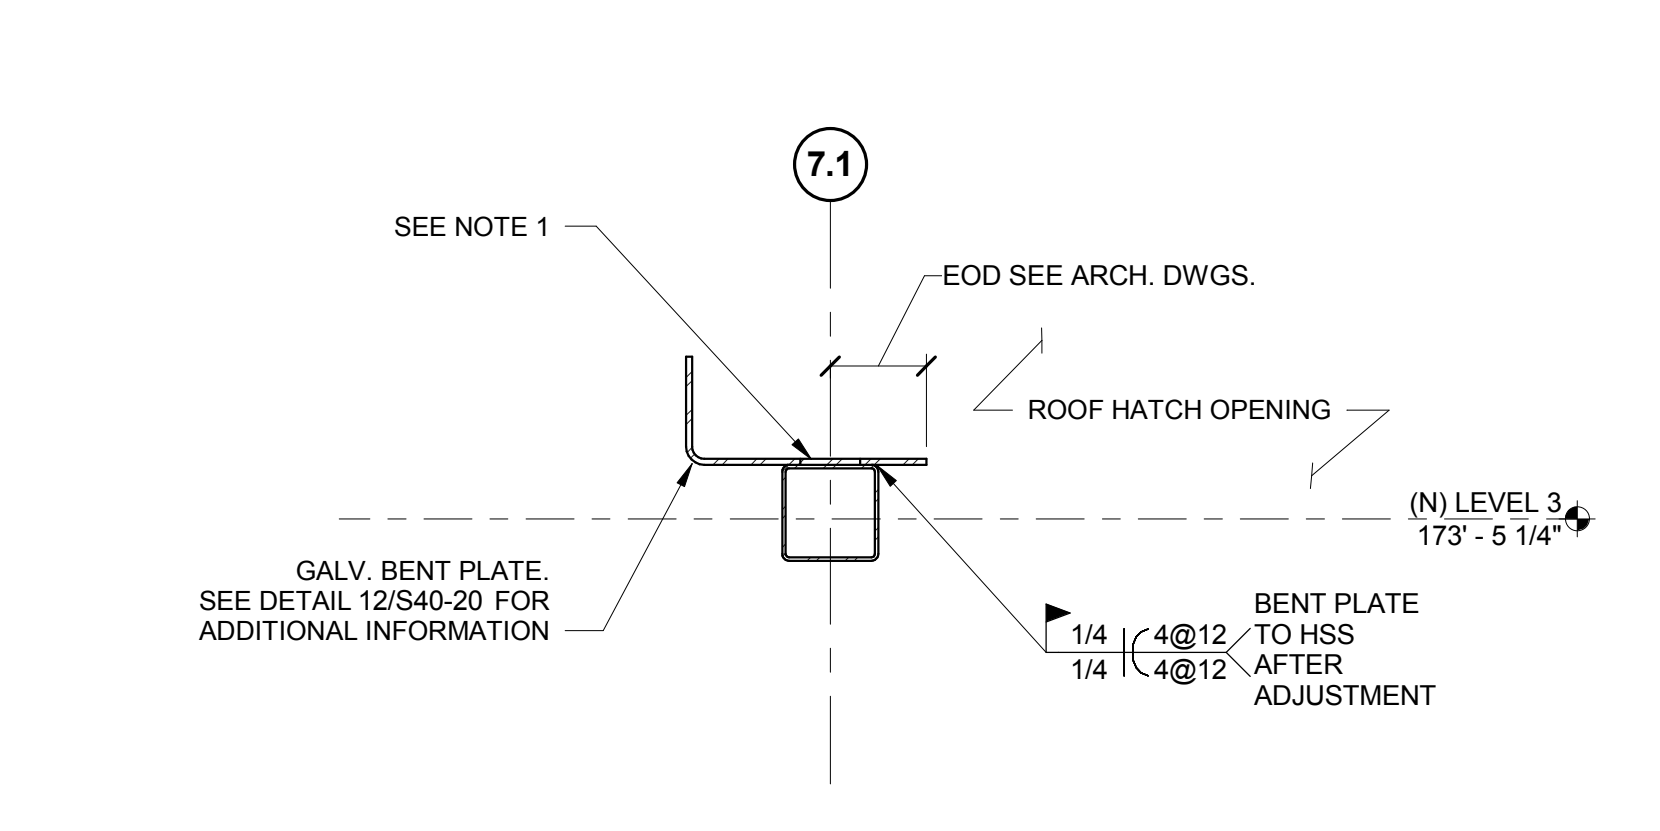


11 SECTION: ROOF EDGE DETAIL AT HATCH OPENING
 3/4" = 1'-0"

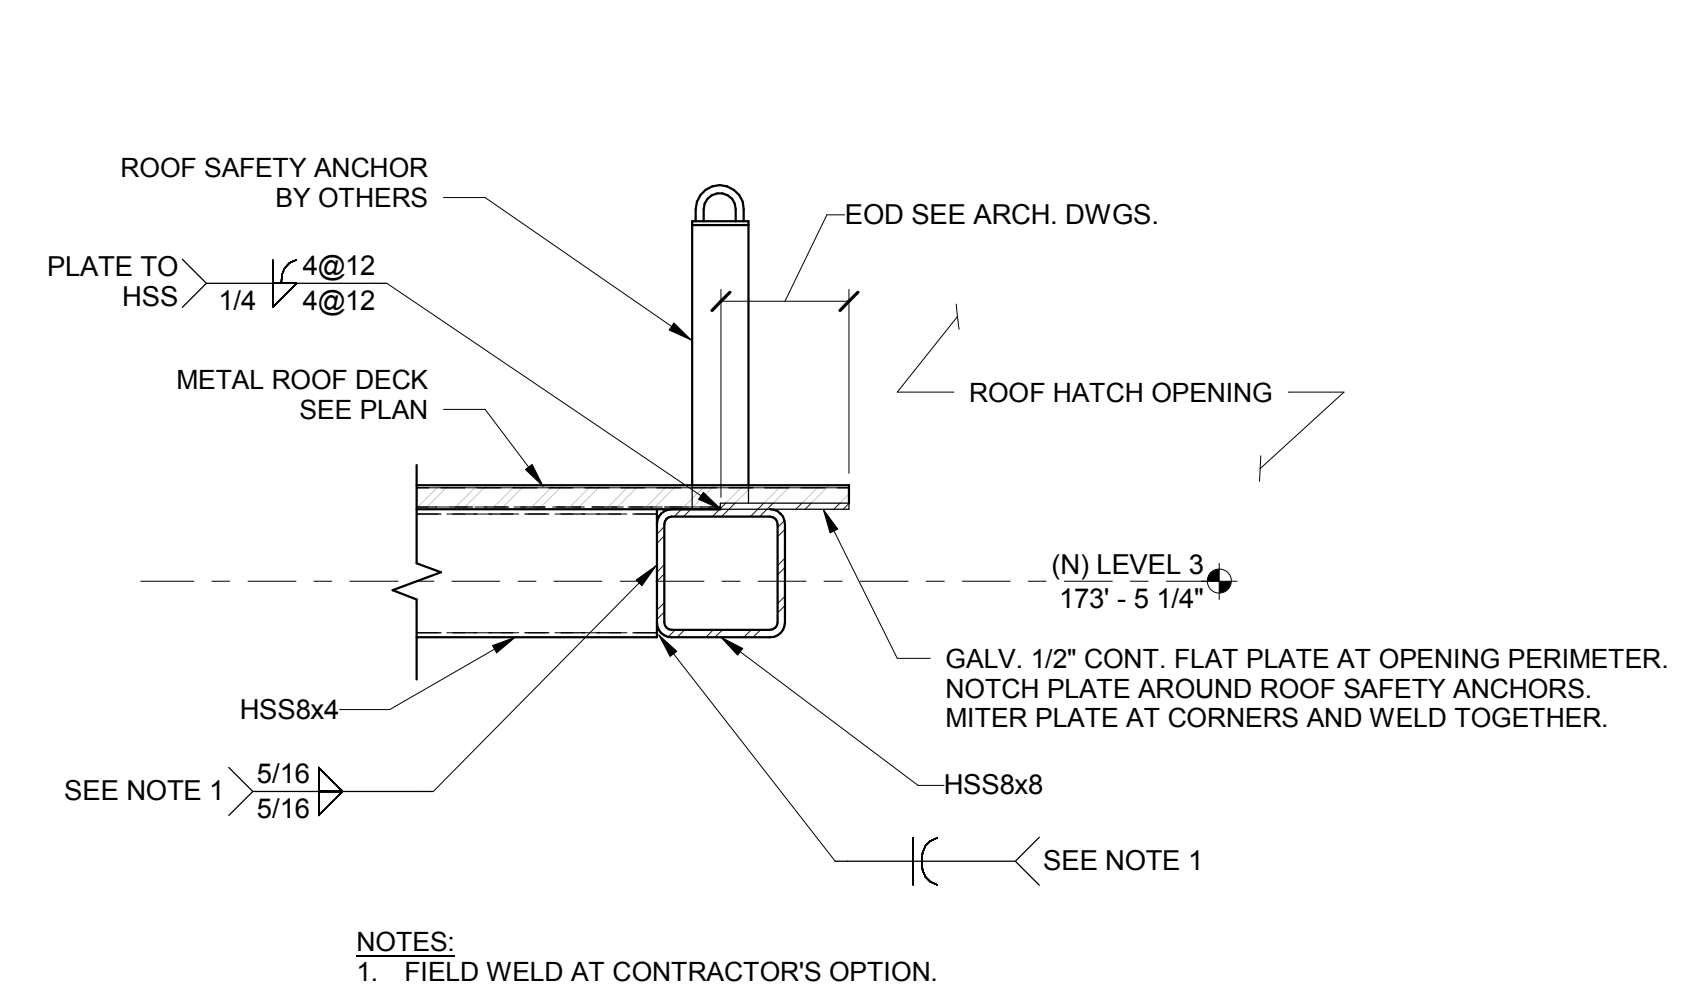


10 SECTION: CONNECTION AT ROOF SAFETY ANCHOR
 1" = 1'-0"

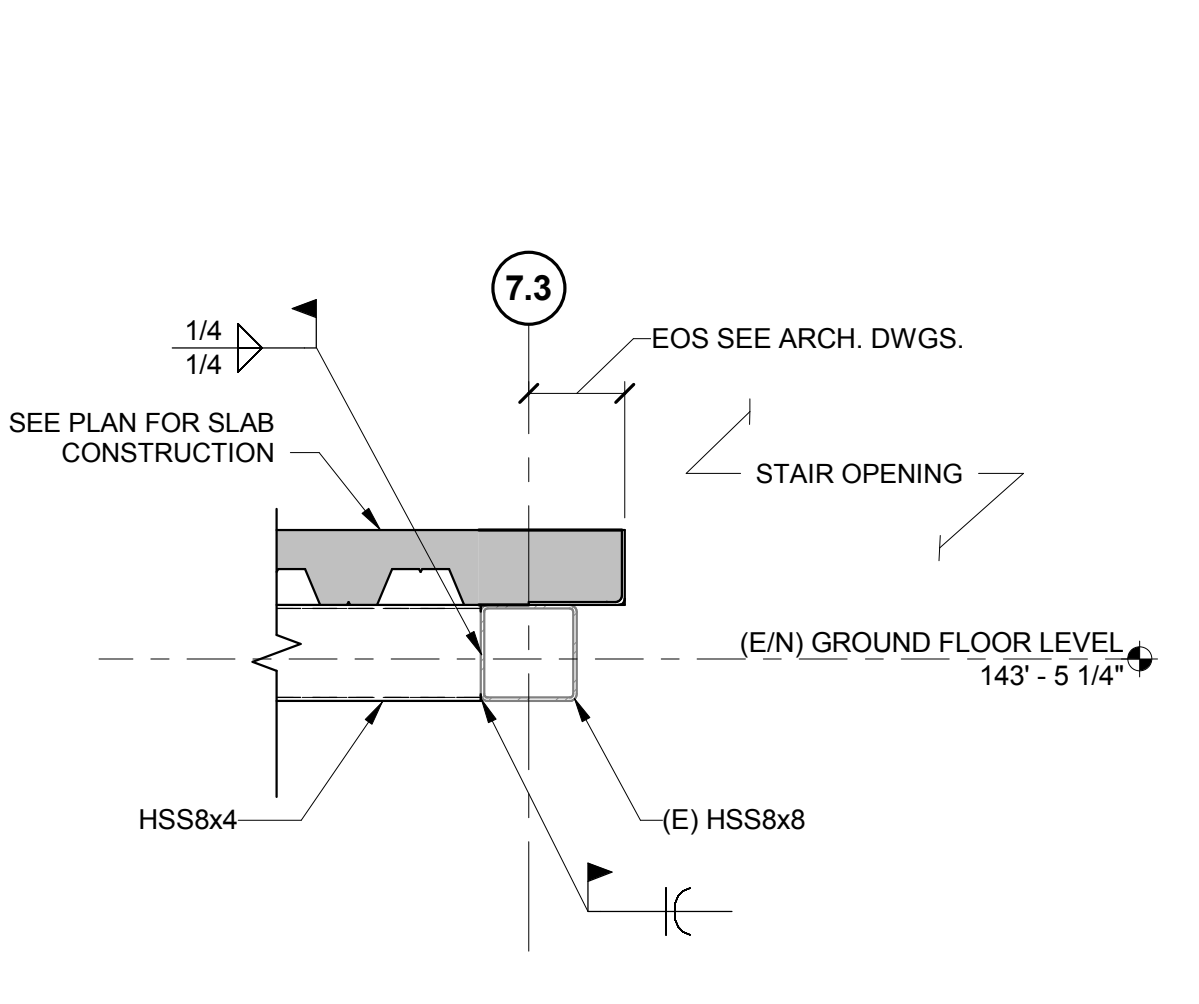


9 (N) HSS BEAM TO (E) HSS BEAM
 3/4" = 1'-0"

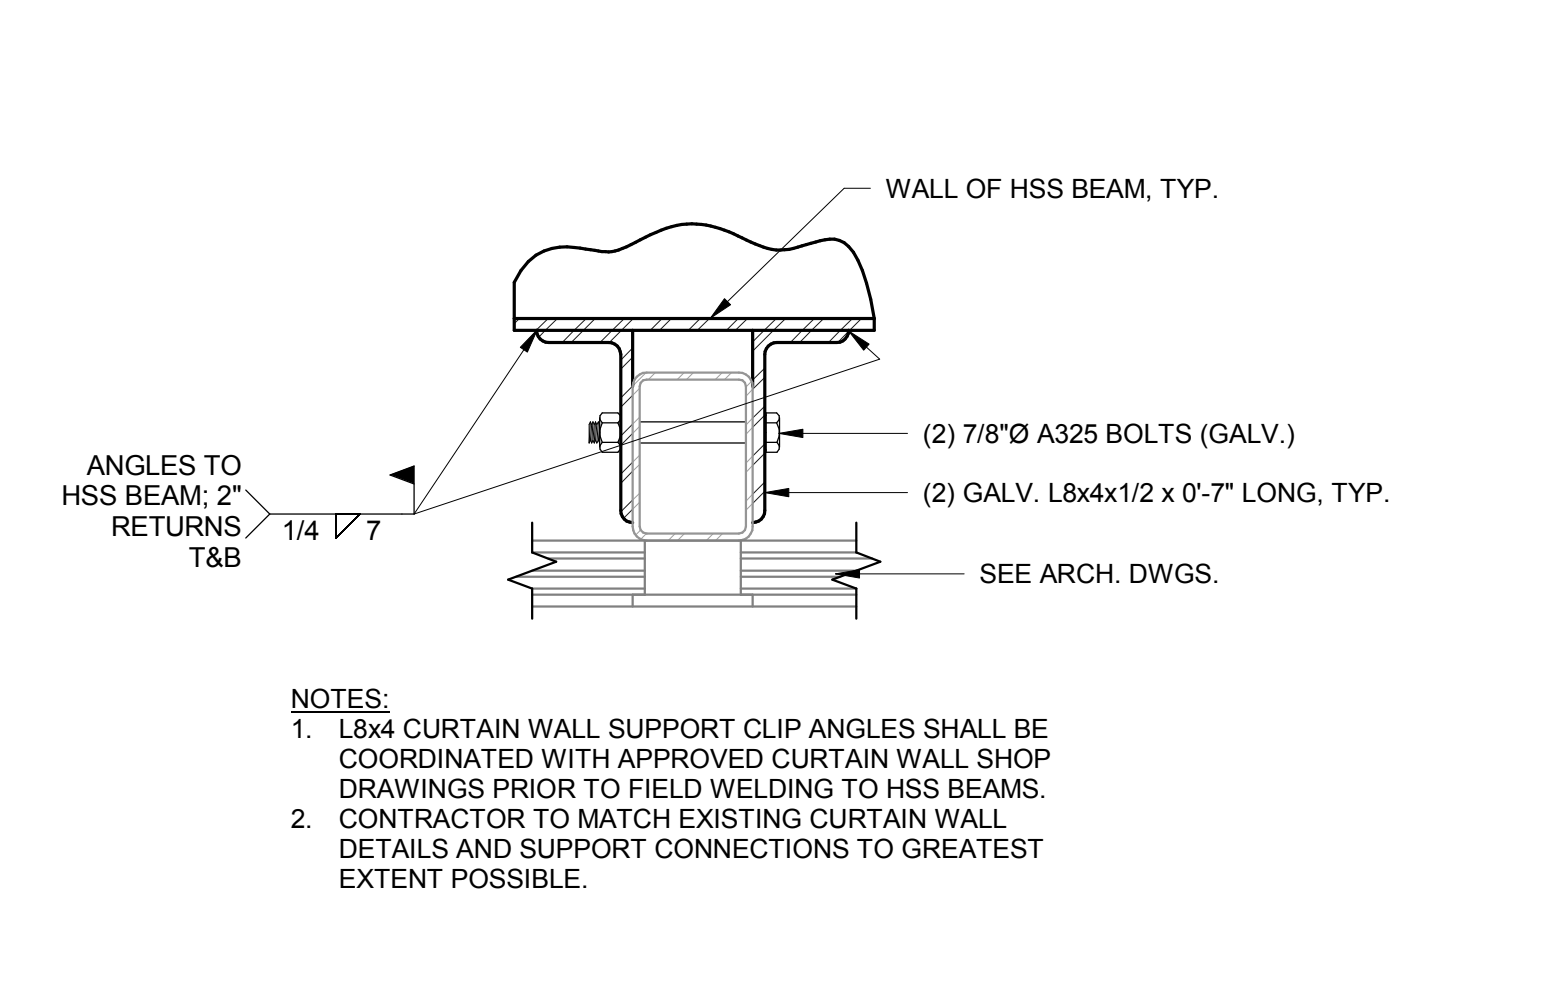


8 PLAN DETAIL: EXTERIOR CURTAIN WALL SUPPORT AT EAST TOWER
 1 1/2" = 1'-0"

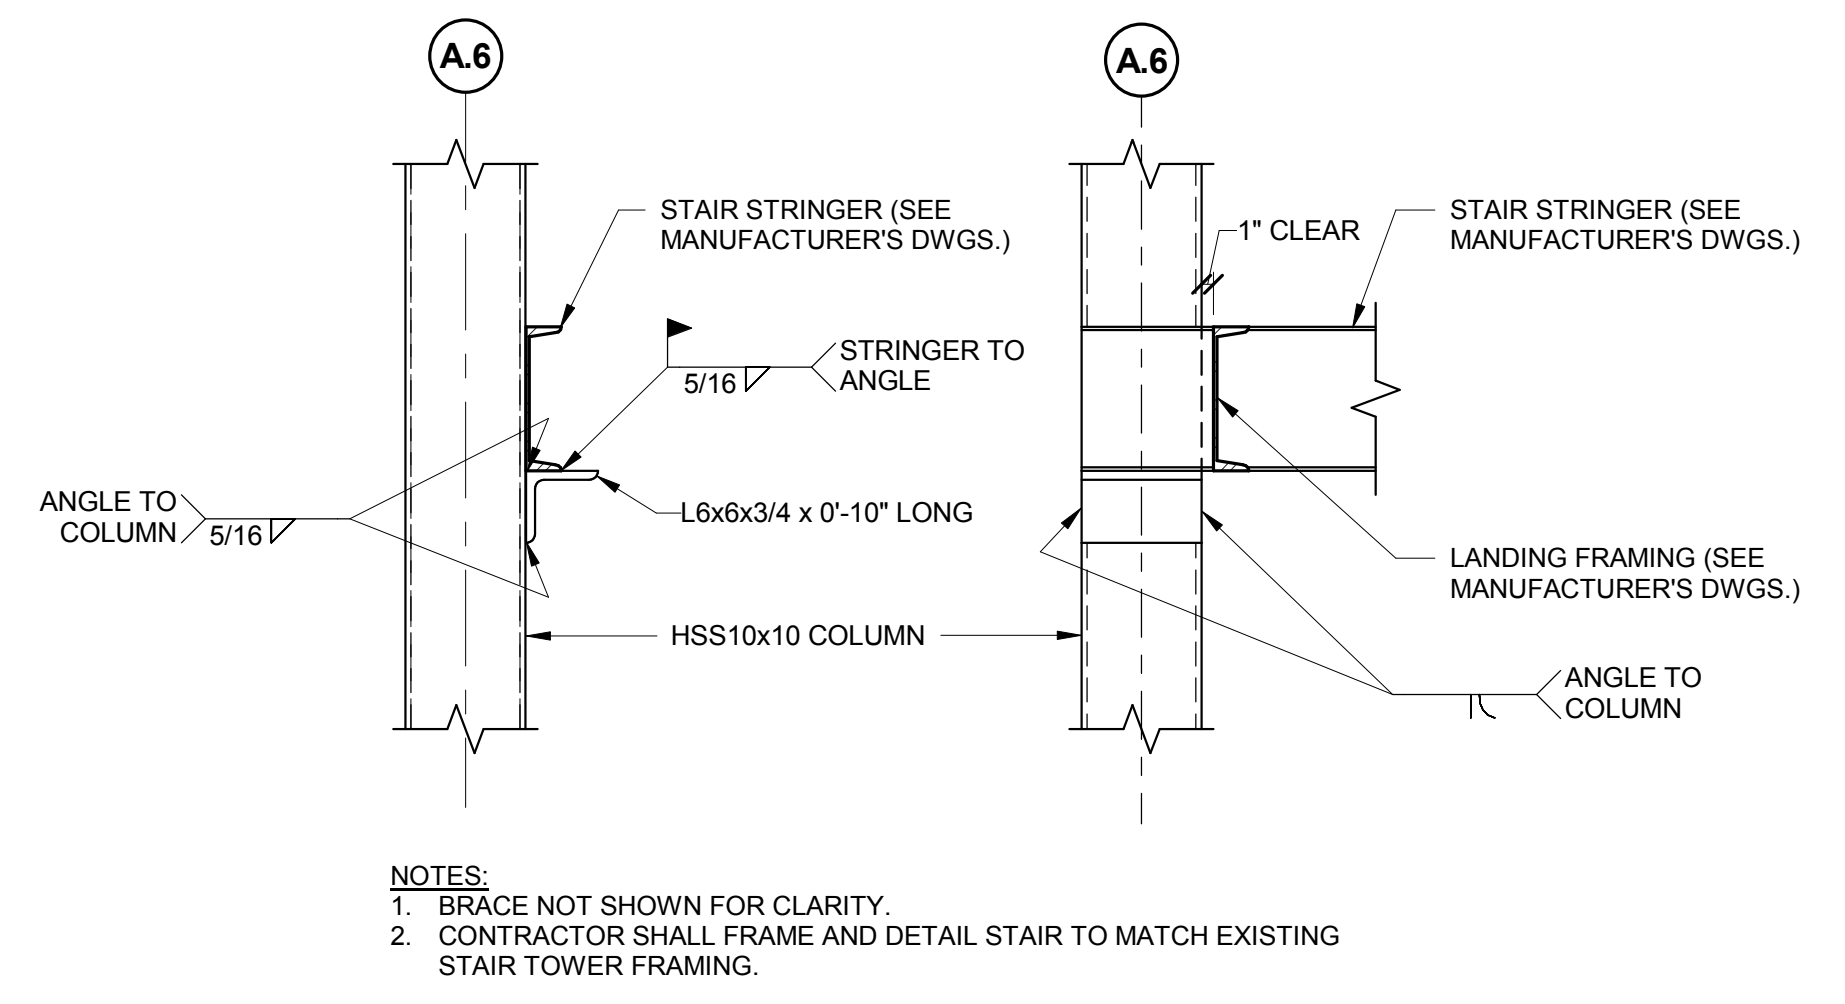


7 EAST STAIR STRINGER TO INTERMEDIATE LANDING
 3/4" = 1'-0"

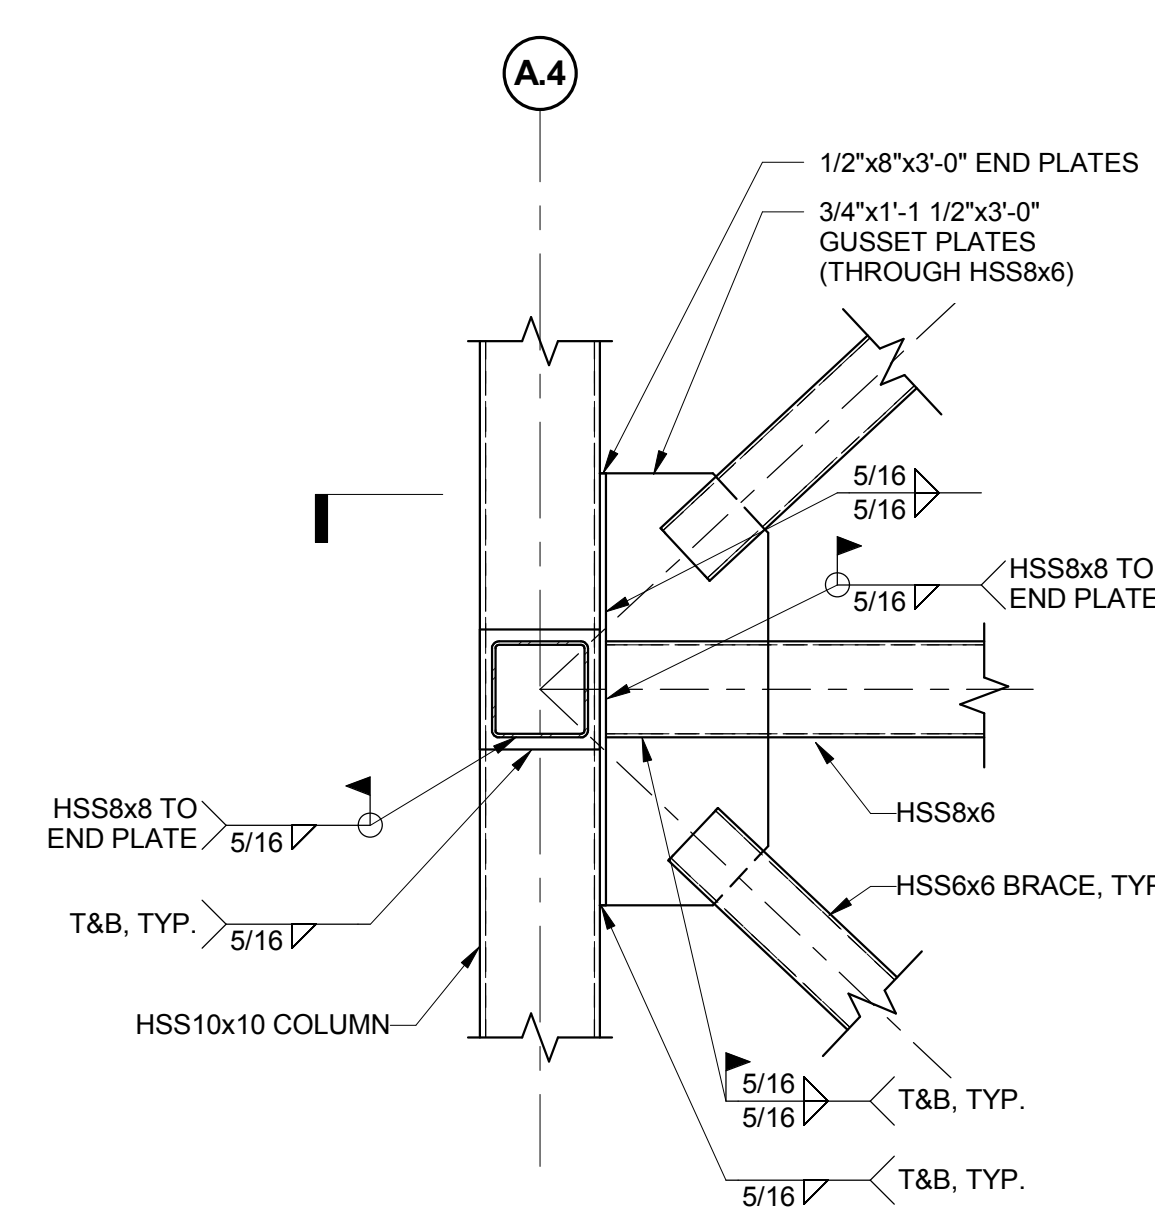


6 SECTION: STAIR BRACE CONNECTION
 3/4" = 1'-0"

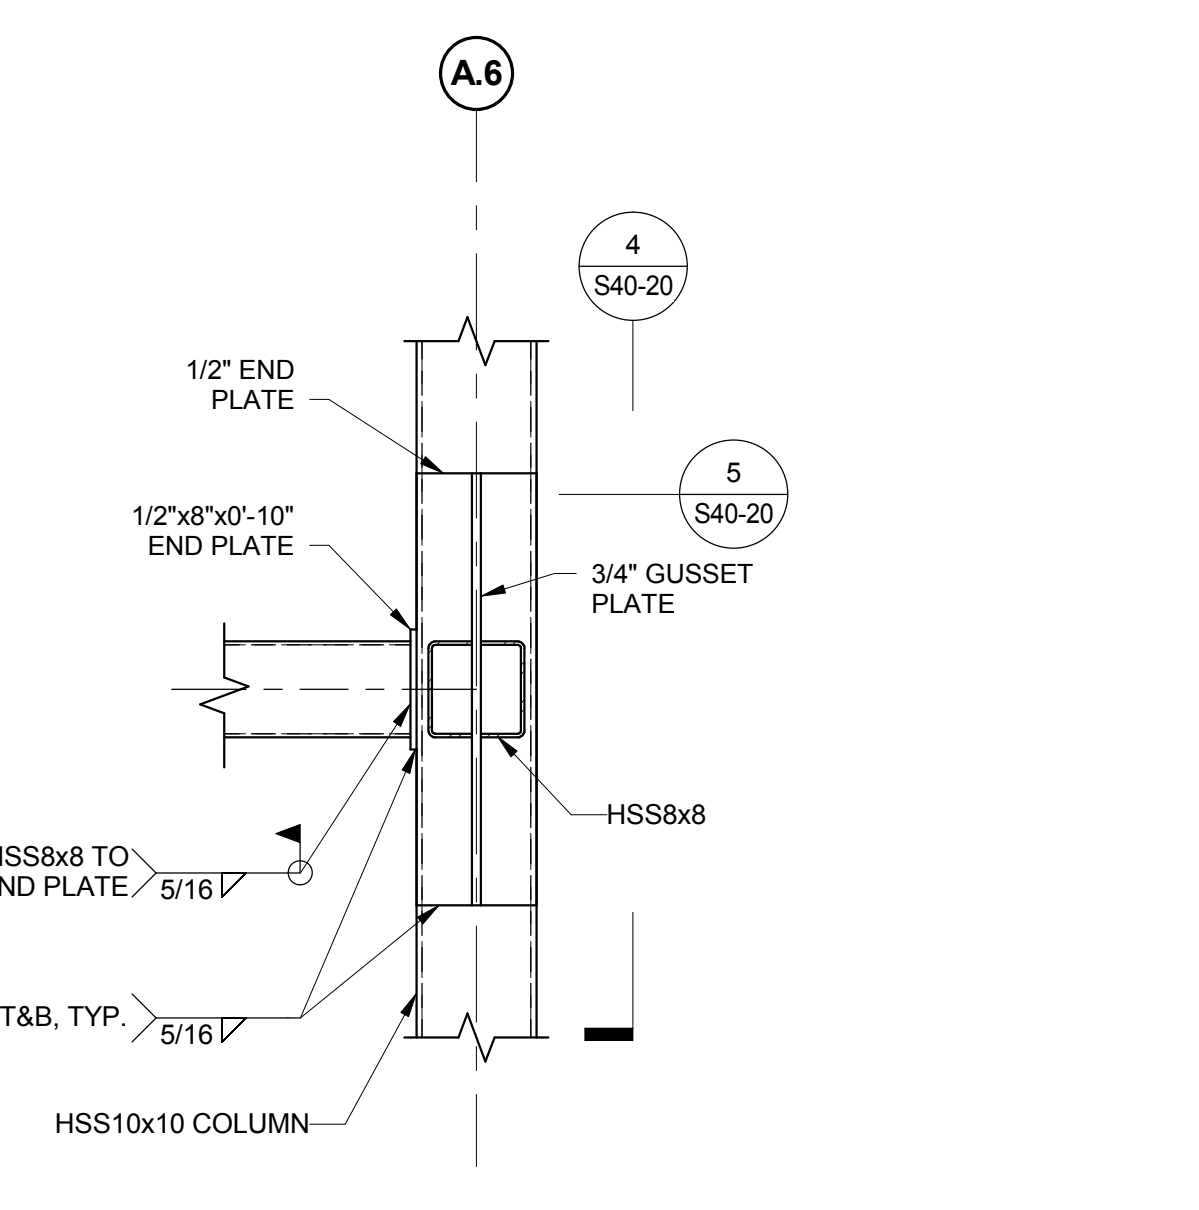


5 PART PLAN: STAIR BRACE CONNECTION
 3/4" = 1'-0"

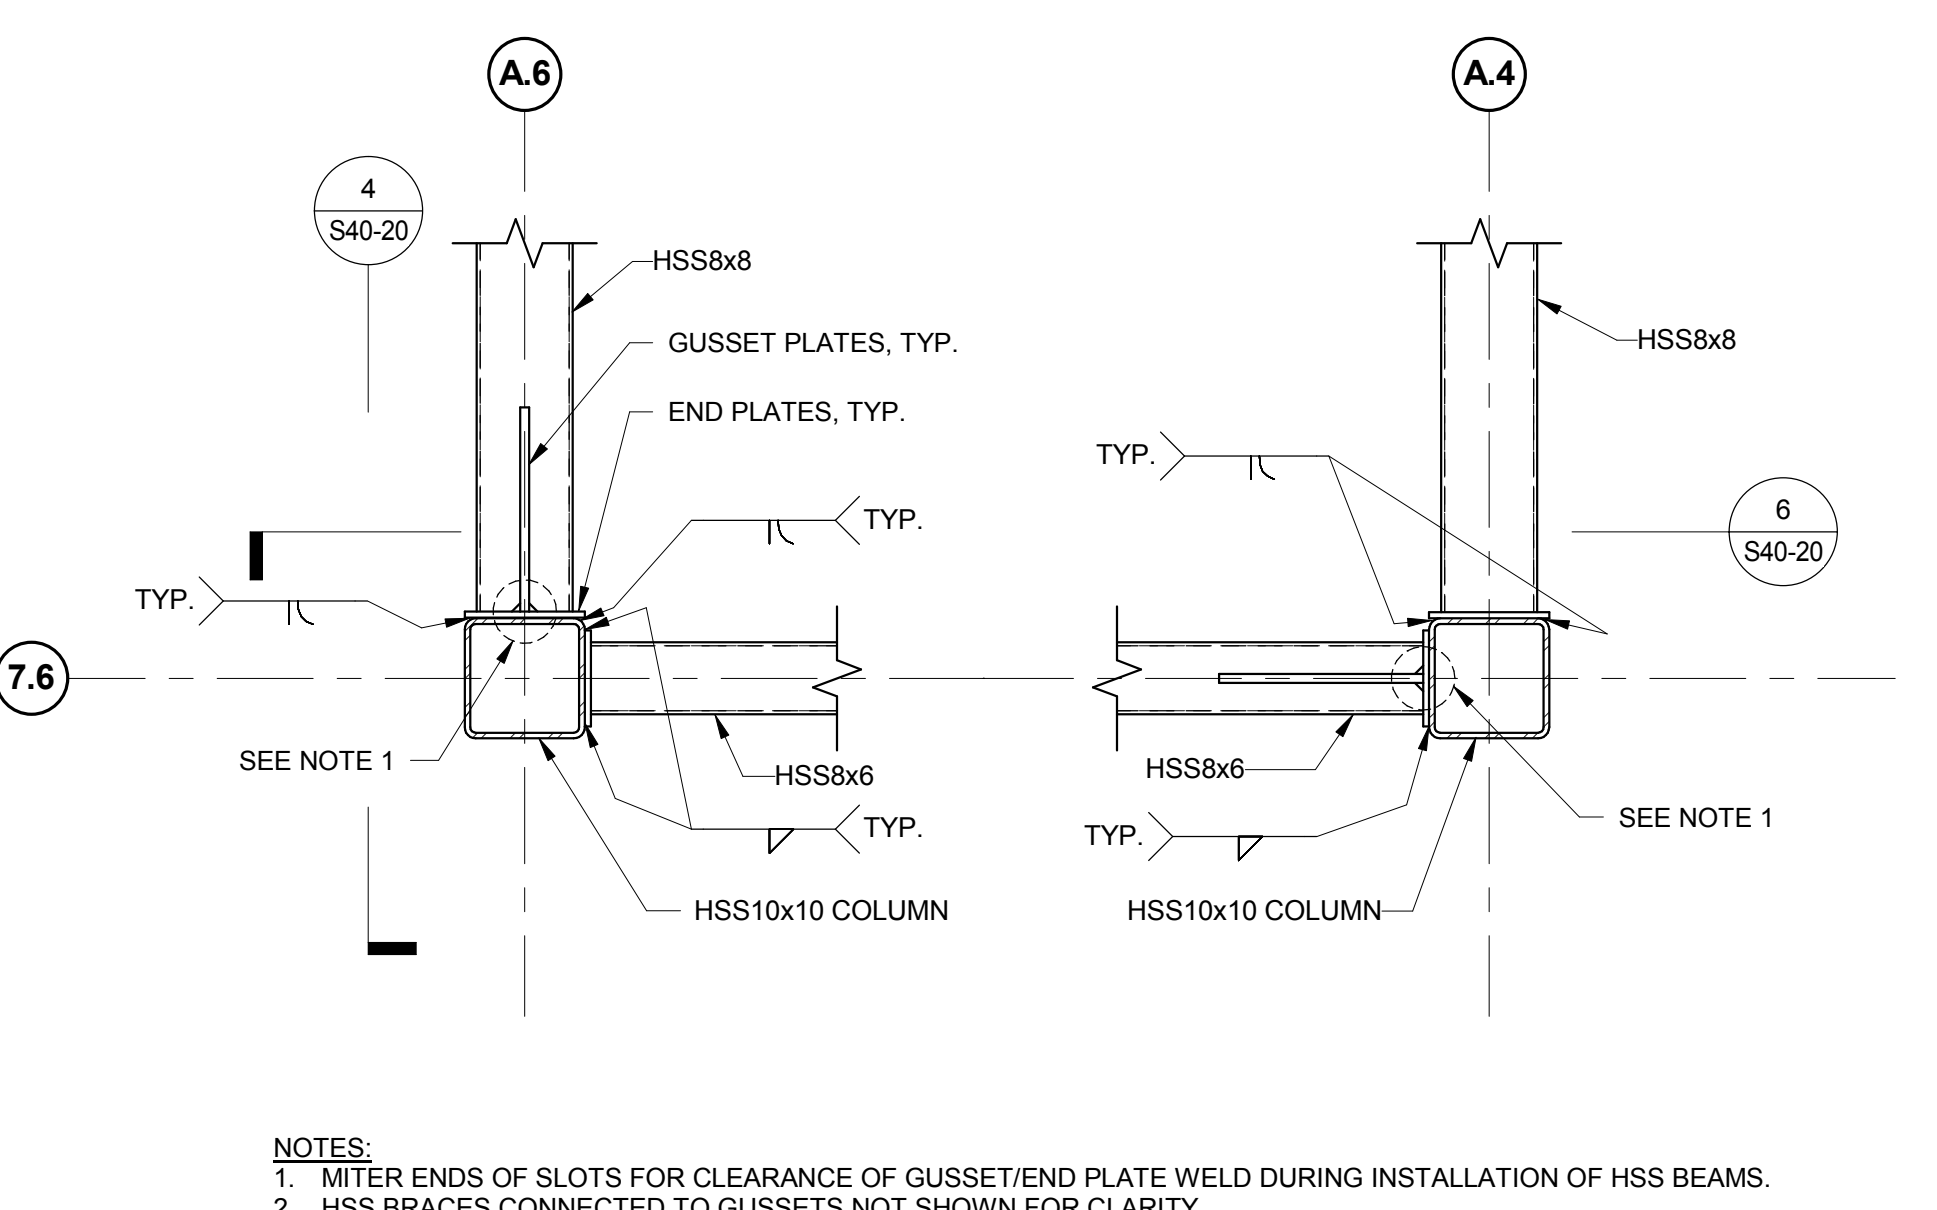


4 SECTION: STAIR BRACE CONNECTION
 3/4" = 1'-0"

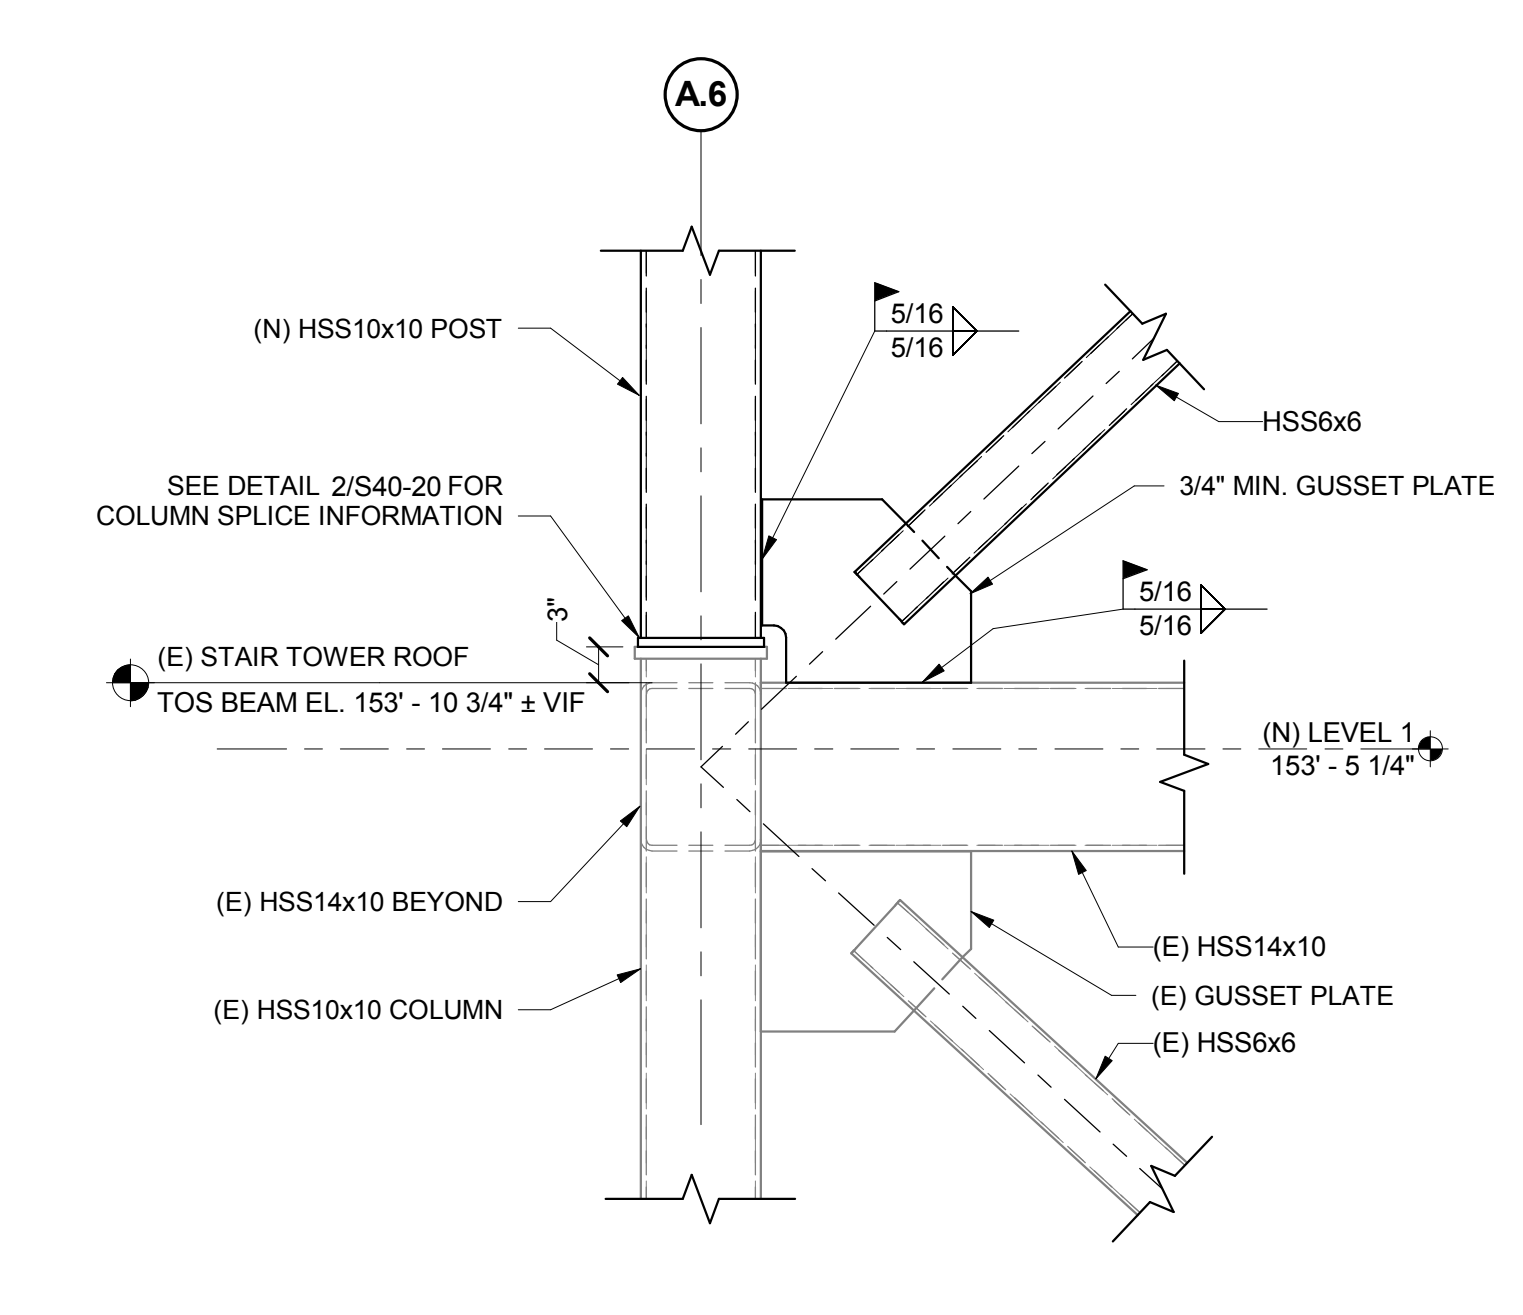

3 DETAIL: TYPICAL (N) BRACE TO (E) BEAM AT LEVEL 1
 3/4" = 1'-0"

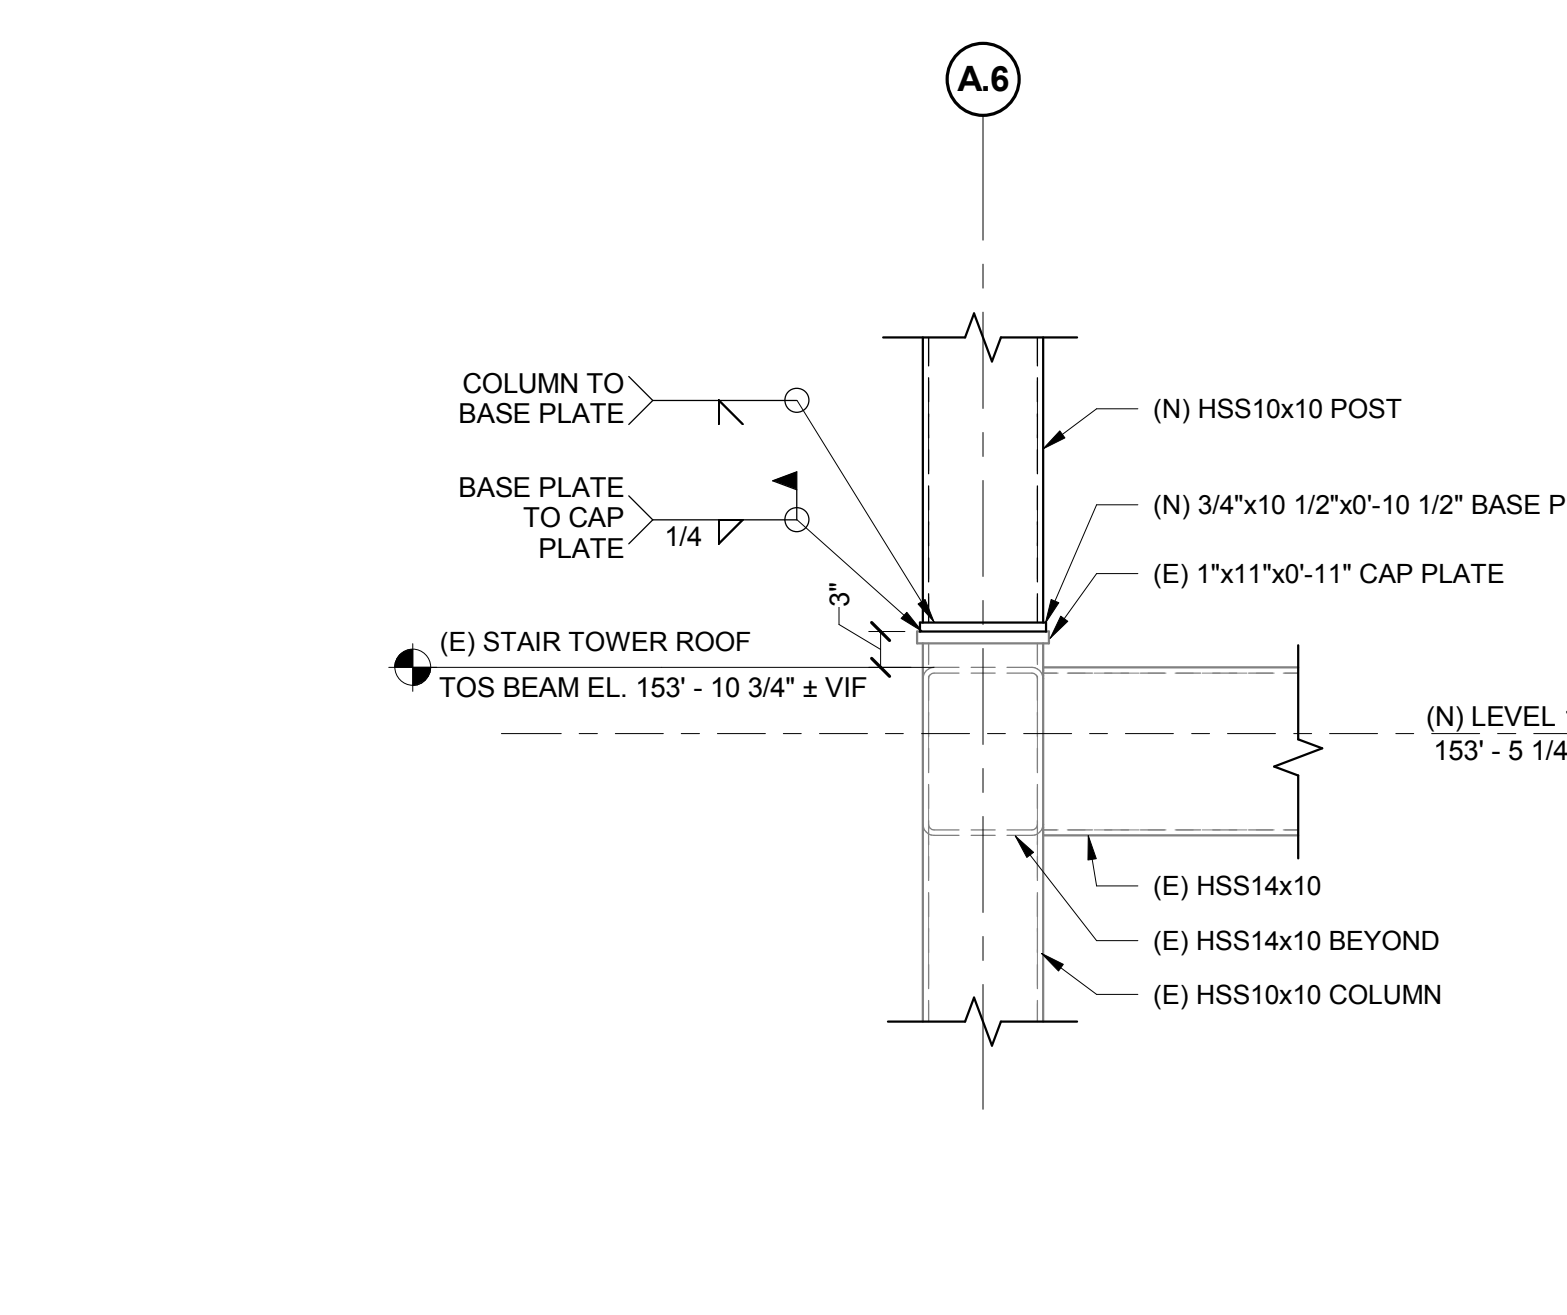

2 DETAIL: TYPICAL COLUMN SPLICE AT LEVEL 1
 3/4" = 1'-0"

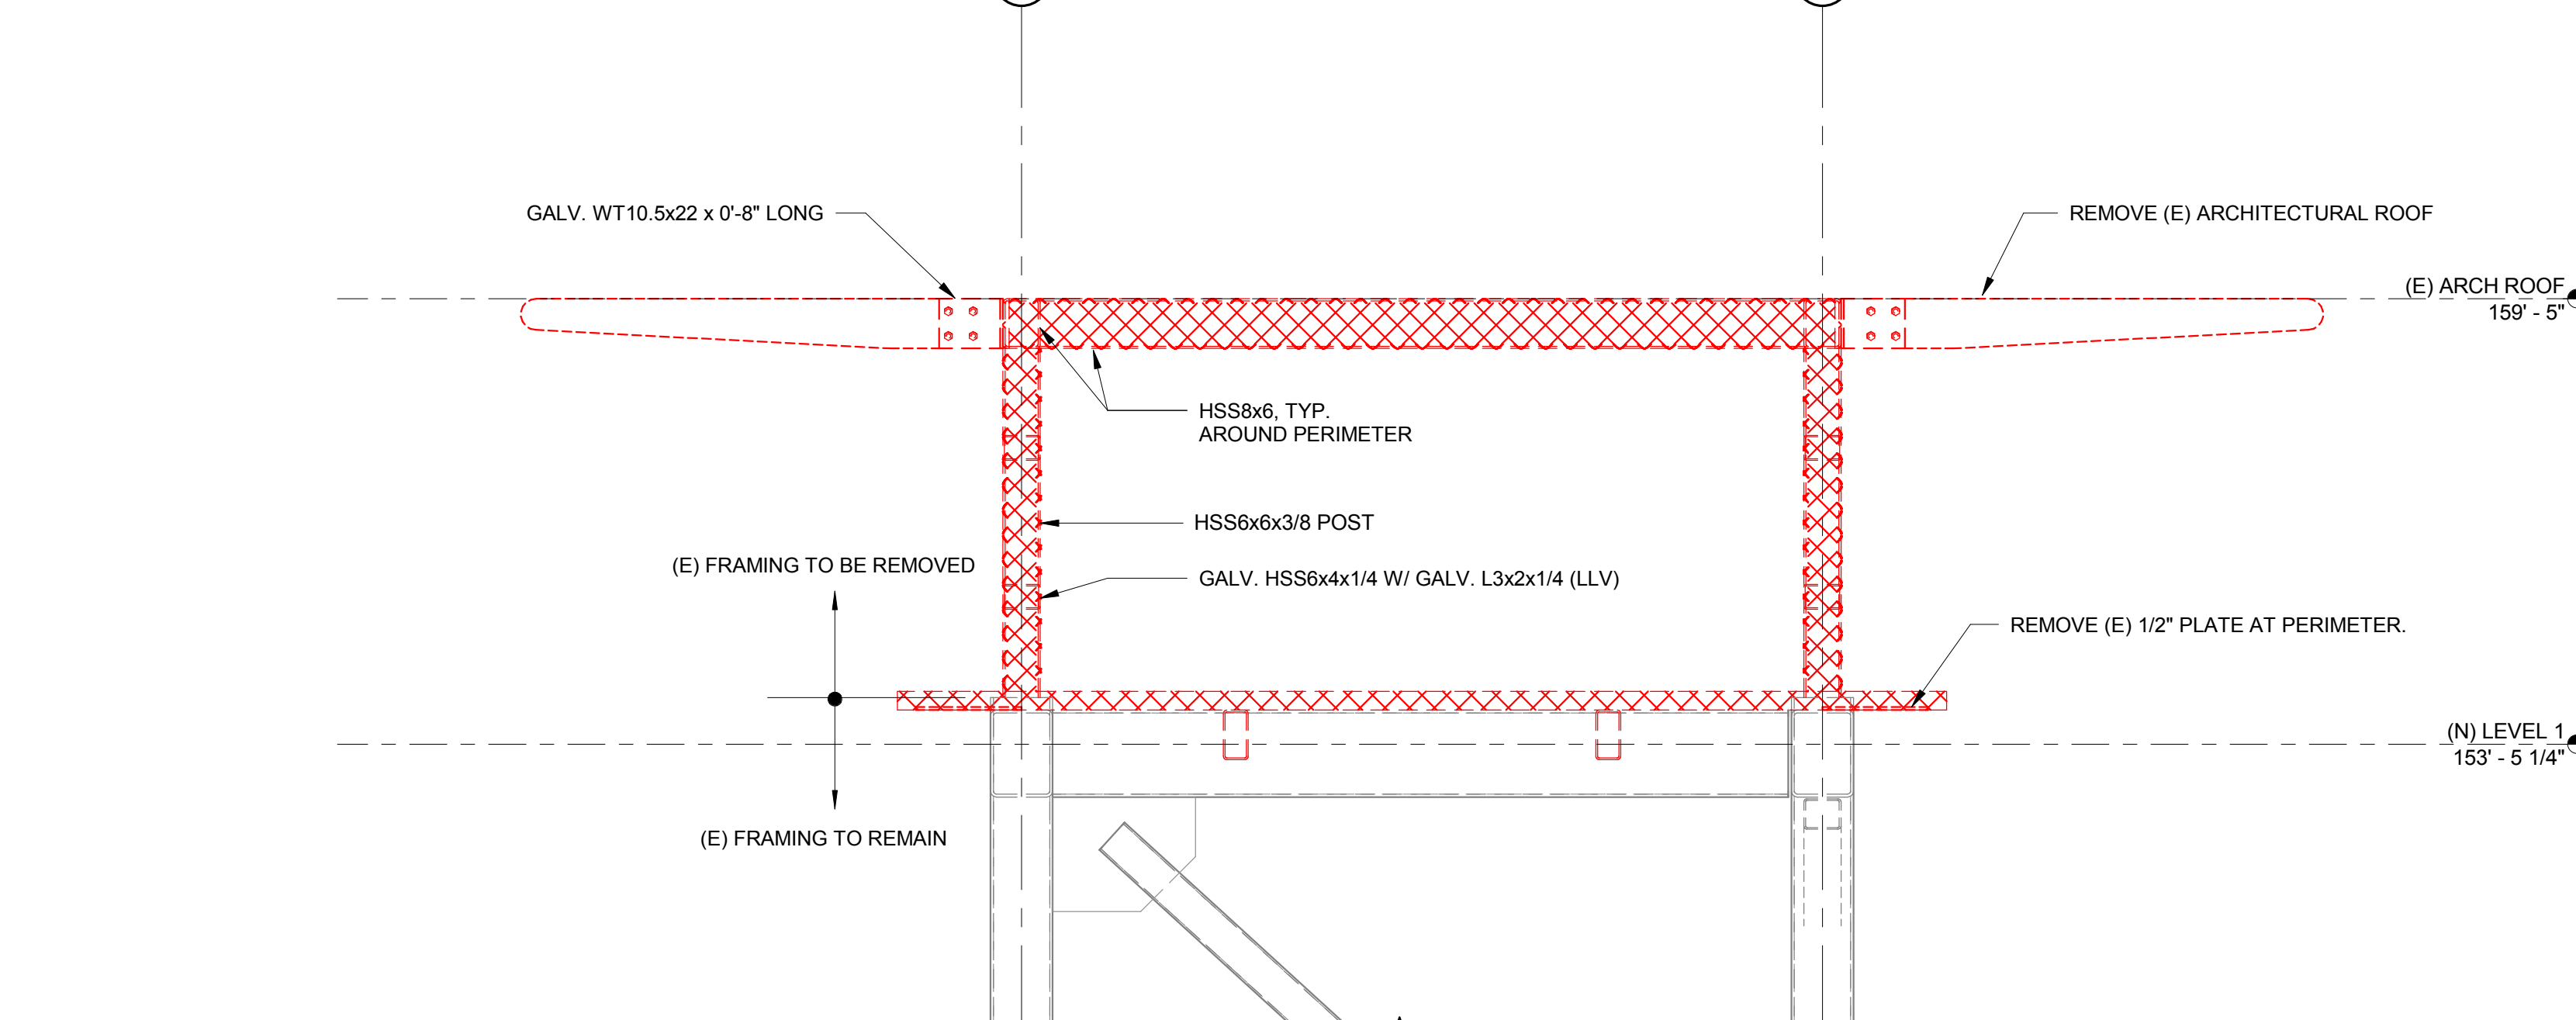

1 ELEVATION: (E) VESTIBULE ROOF DEMOLITION
 1/2" = 1'-0"

3/9/2018 2:35:00 PM
 I:\SOS\Project\2017\152182.00\MaineMedicalCenter\Drawings\Struct\VISITOR GARAGE\2017 - STRUCT_Misc\Numbered.rvt