


ELEVATION LEGEND

F - FALL PROTECTION FENCING


P - PERFORATED METAL PANELS (SQUARE HOLES), NORTH AND WEST ELEVATIONS

R - MESH AND CHANNEL METAL RAILINGS (MOUNTED ON PRECAST SPANDRELS)

S - PRECAST CONCRETE SPANDREL PANELS

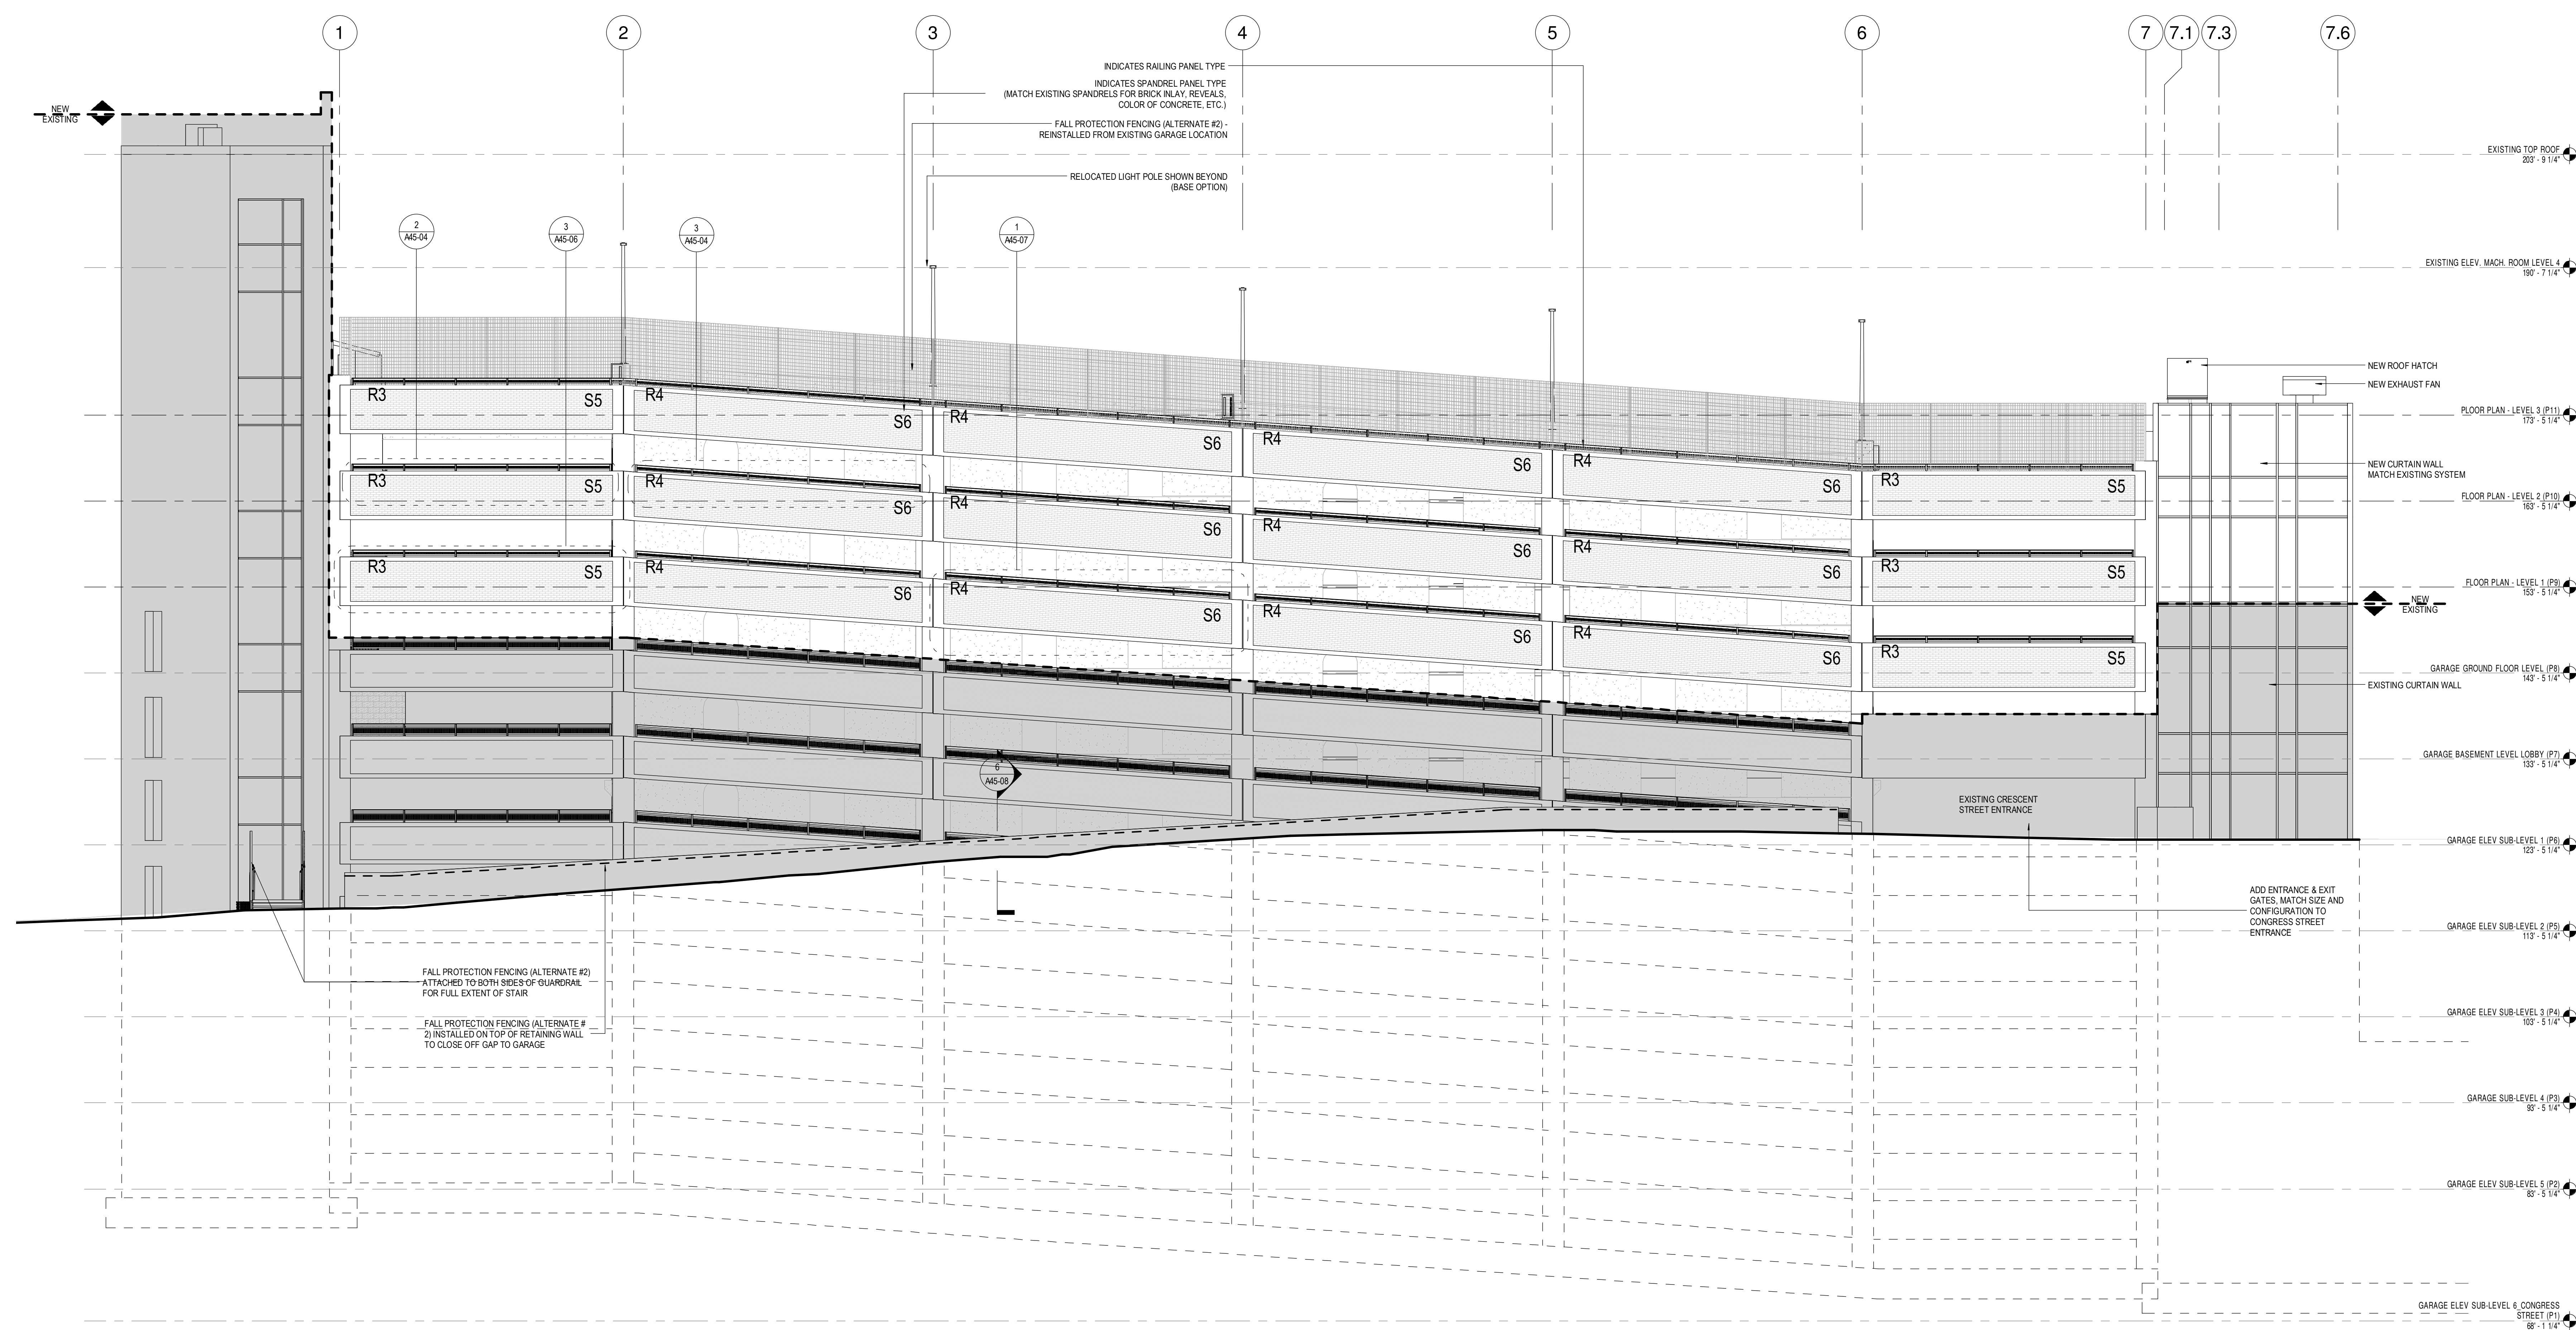


1 SOUTH - ELEVATION
1/8" = 1'-0"

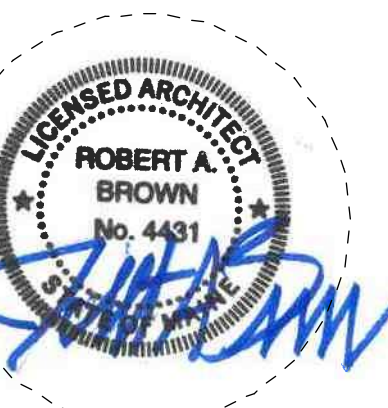


KEY PLANS

PROJECT KEY PLAN

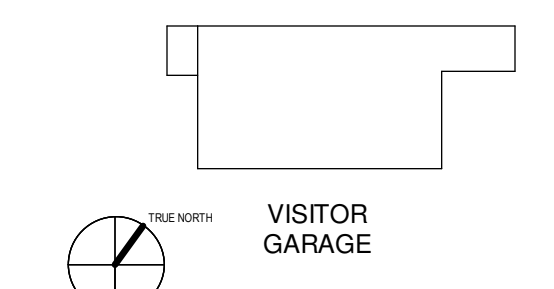

OVERALL KEY PLAN

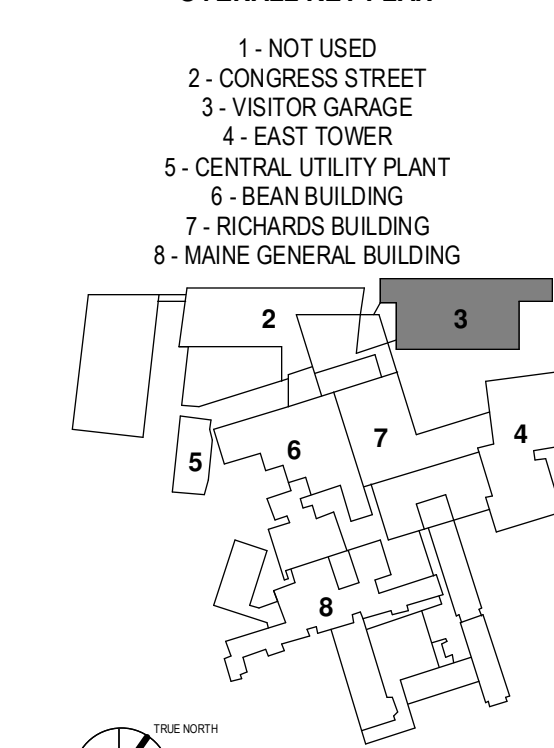

CONSTRUCTION DOCUMENT SET
SEPTEMBER 29, 2017

PERMIT SET	03.29.16	
PERMIT SET	03.09.16	
NO.	ISSUE	DATE
Job Number	152182.000	
Drawn	TEAM	
Checked	DS/RIS	
Approved	JK	

TITLE

**SOUTH
ELEVATION**

SHEET NUMBER

A20-30