




- 1 - NOT USED
- 2 - CONGRESS STREET
- 3 - VISITOR GARAGE
- 4 - EAST TOWER
- 5 - CENTRAL UTILITY PLANT
- 6 - ISAN BUILDING
- 7 - RICHARDS BUILDING
- 8 - MAINE GENERAL BUILDING

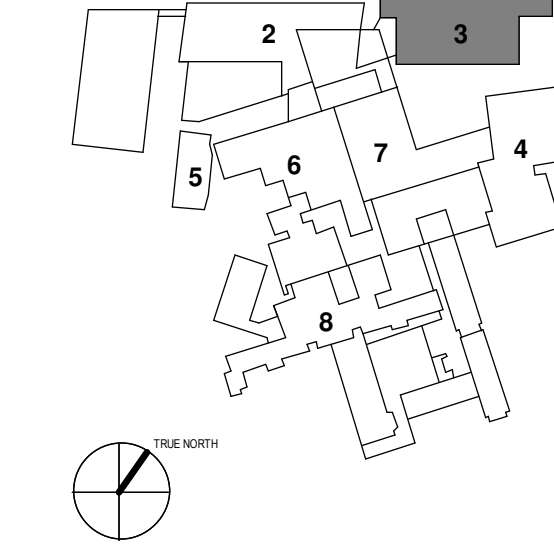


PERMIT SET	03.28.18	
PERMIT SET	03.09.18	
NO.	ISSUE	DATE
Job Number	152182.000	
Drawn	TEAM	
Checked	DS/RS	
Approved	JK	

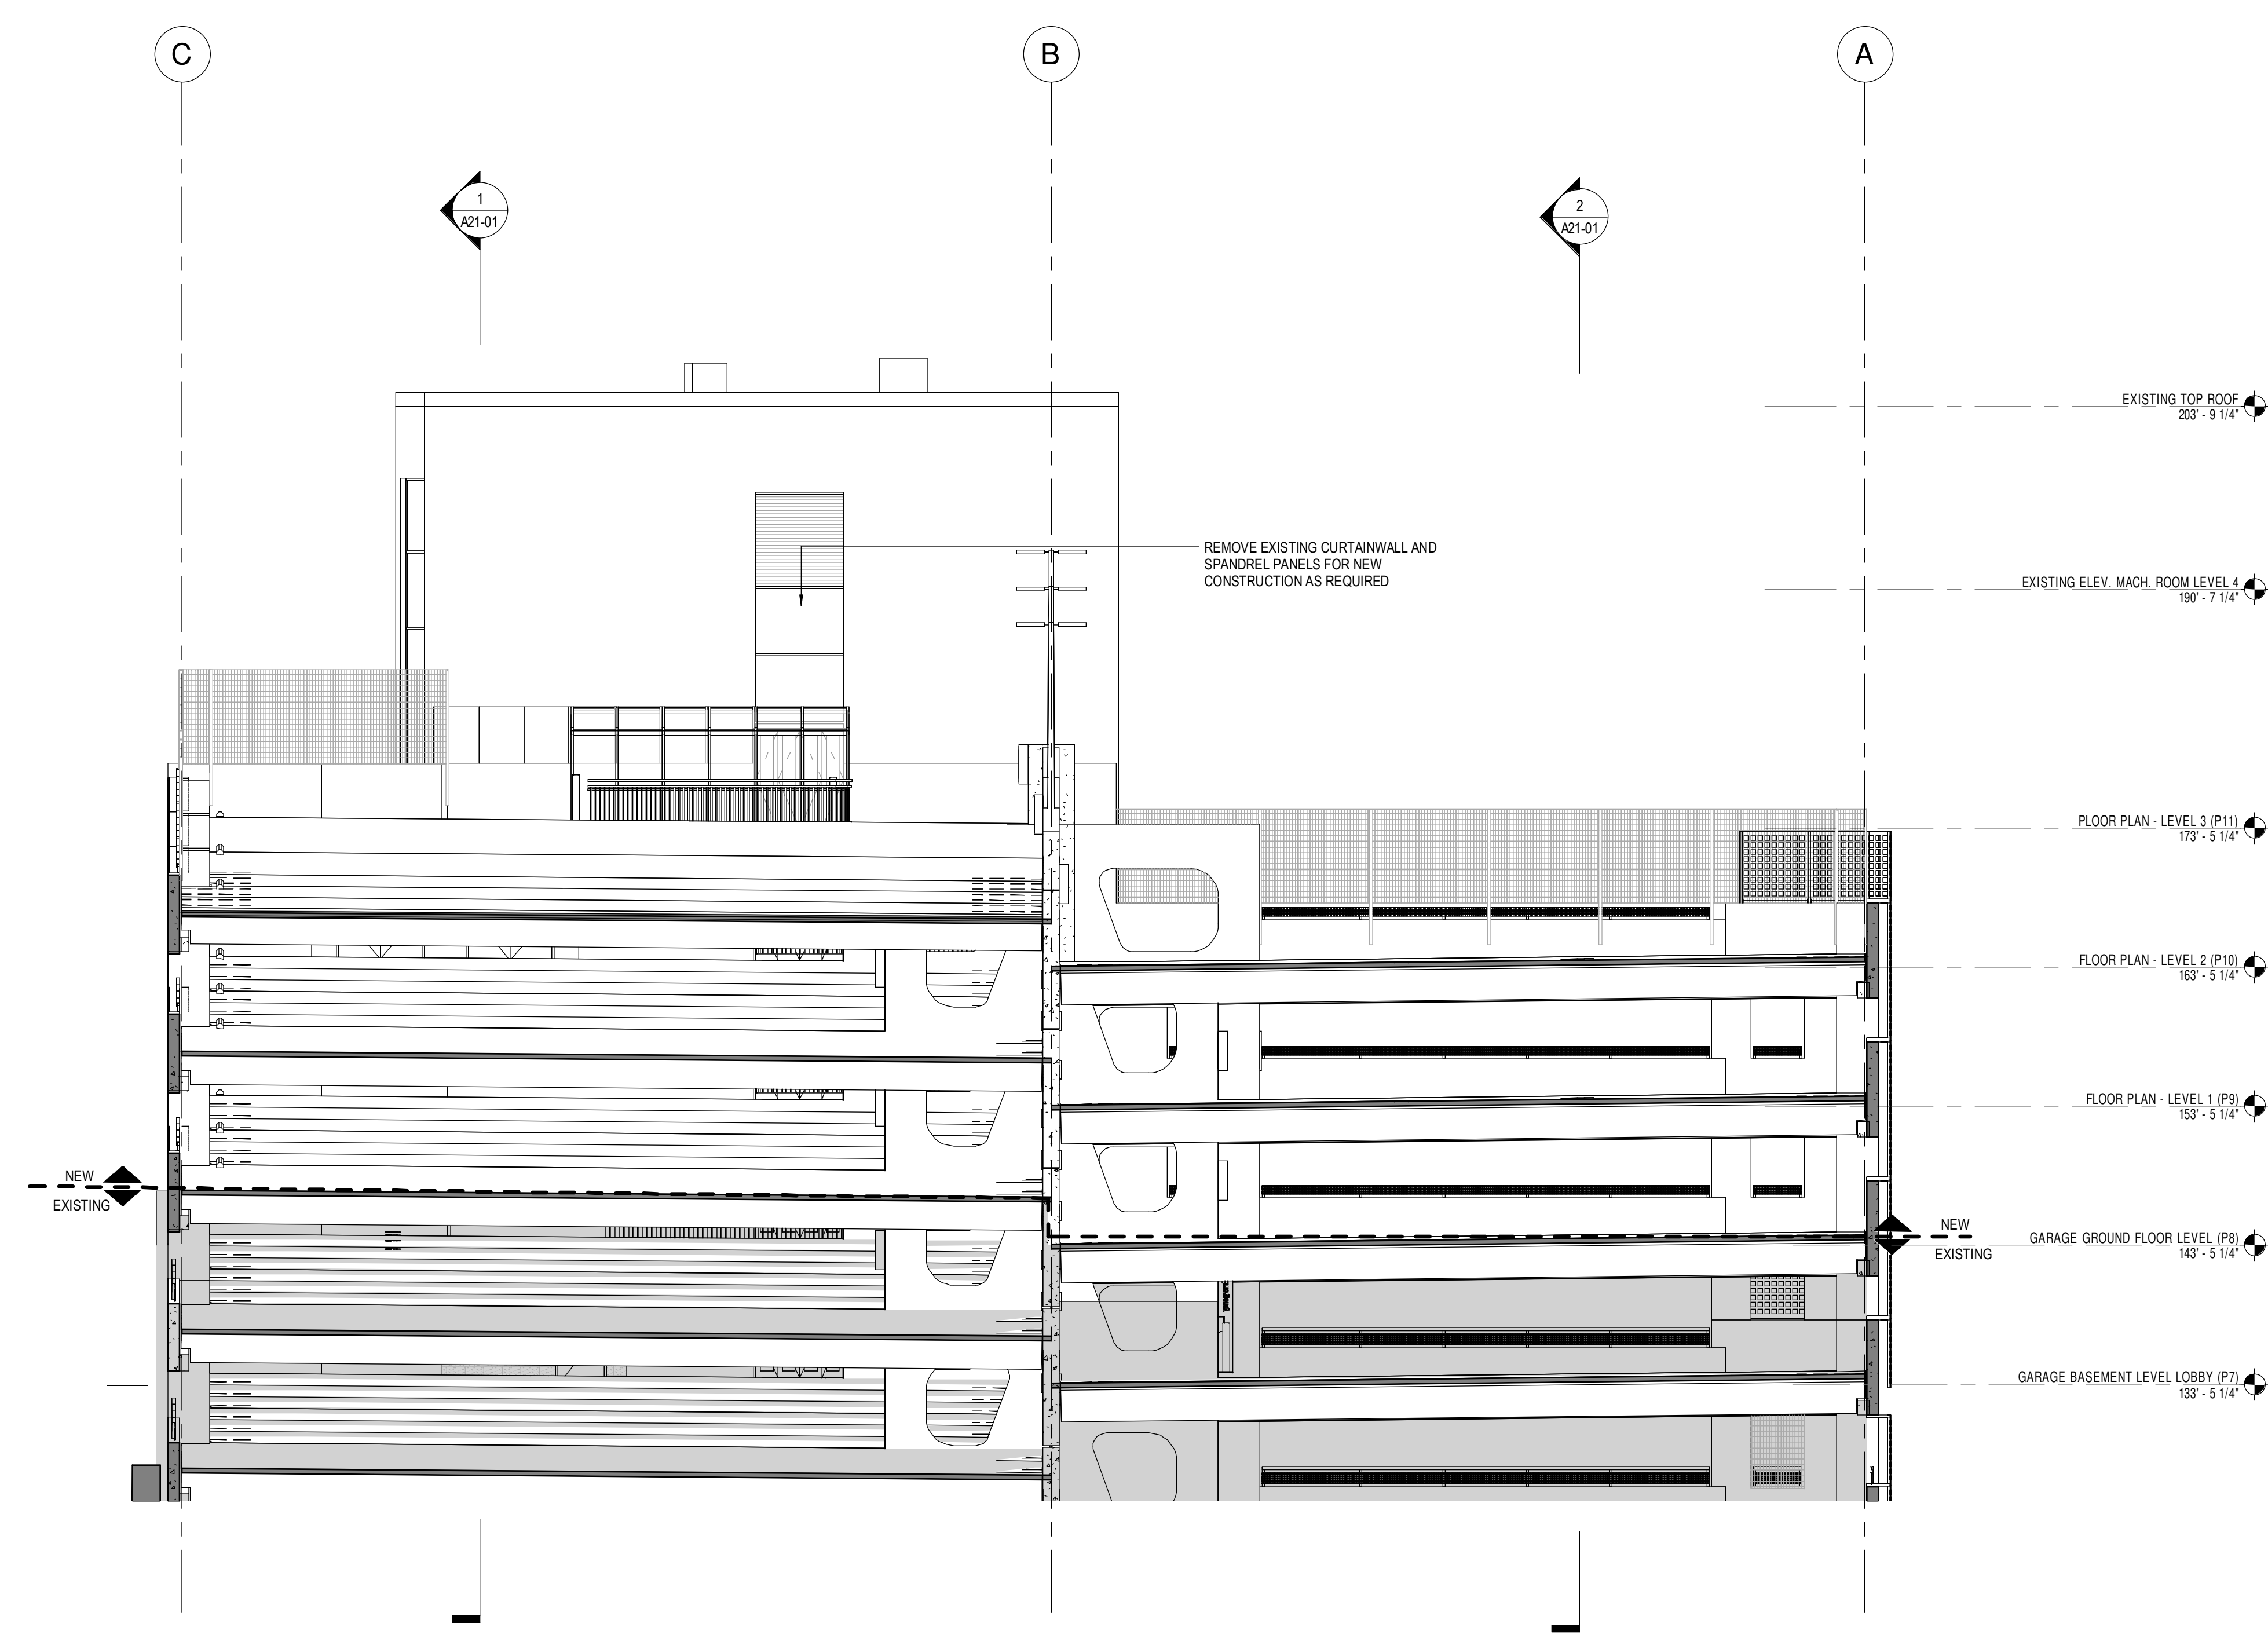

SECTION NORTH/SOUTH
1/8" = 1'-0"

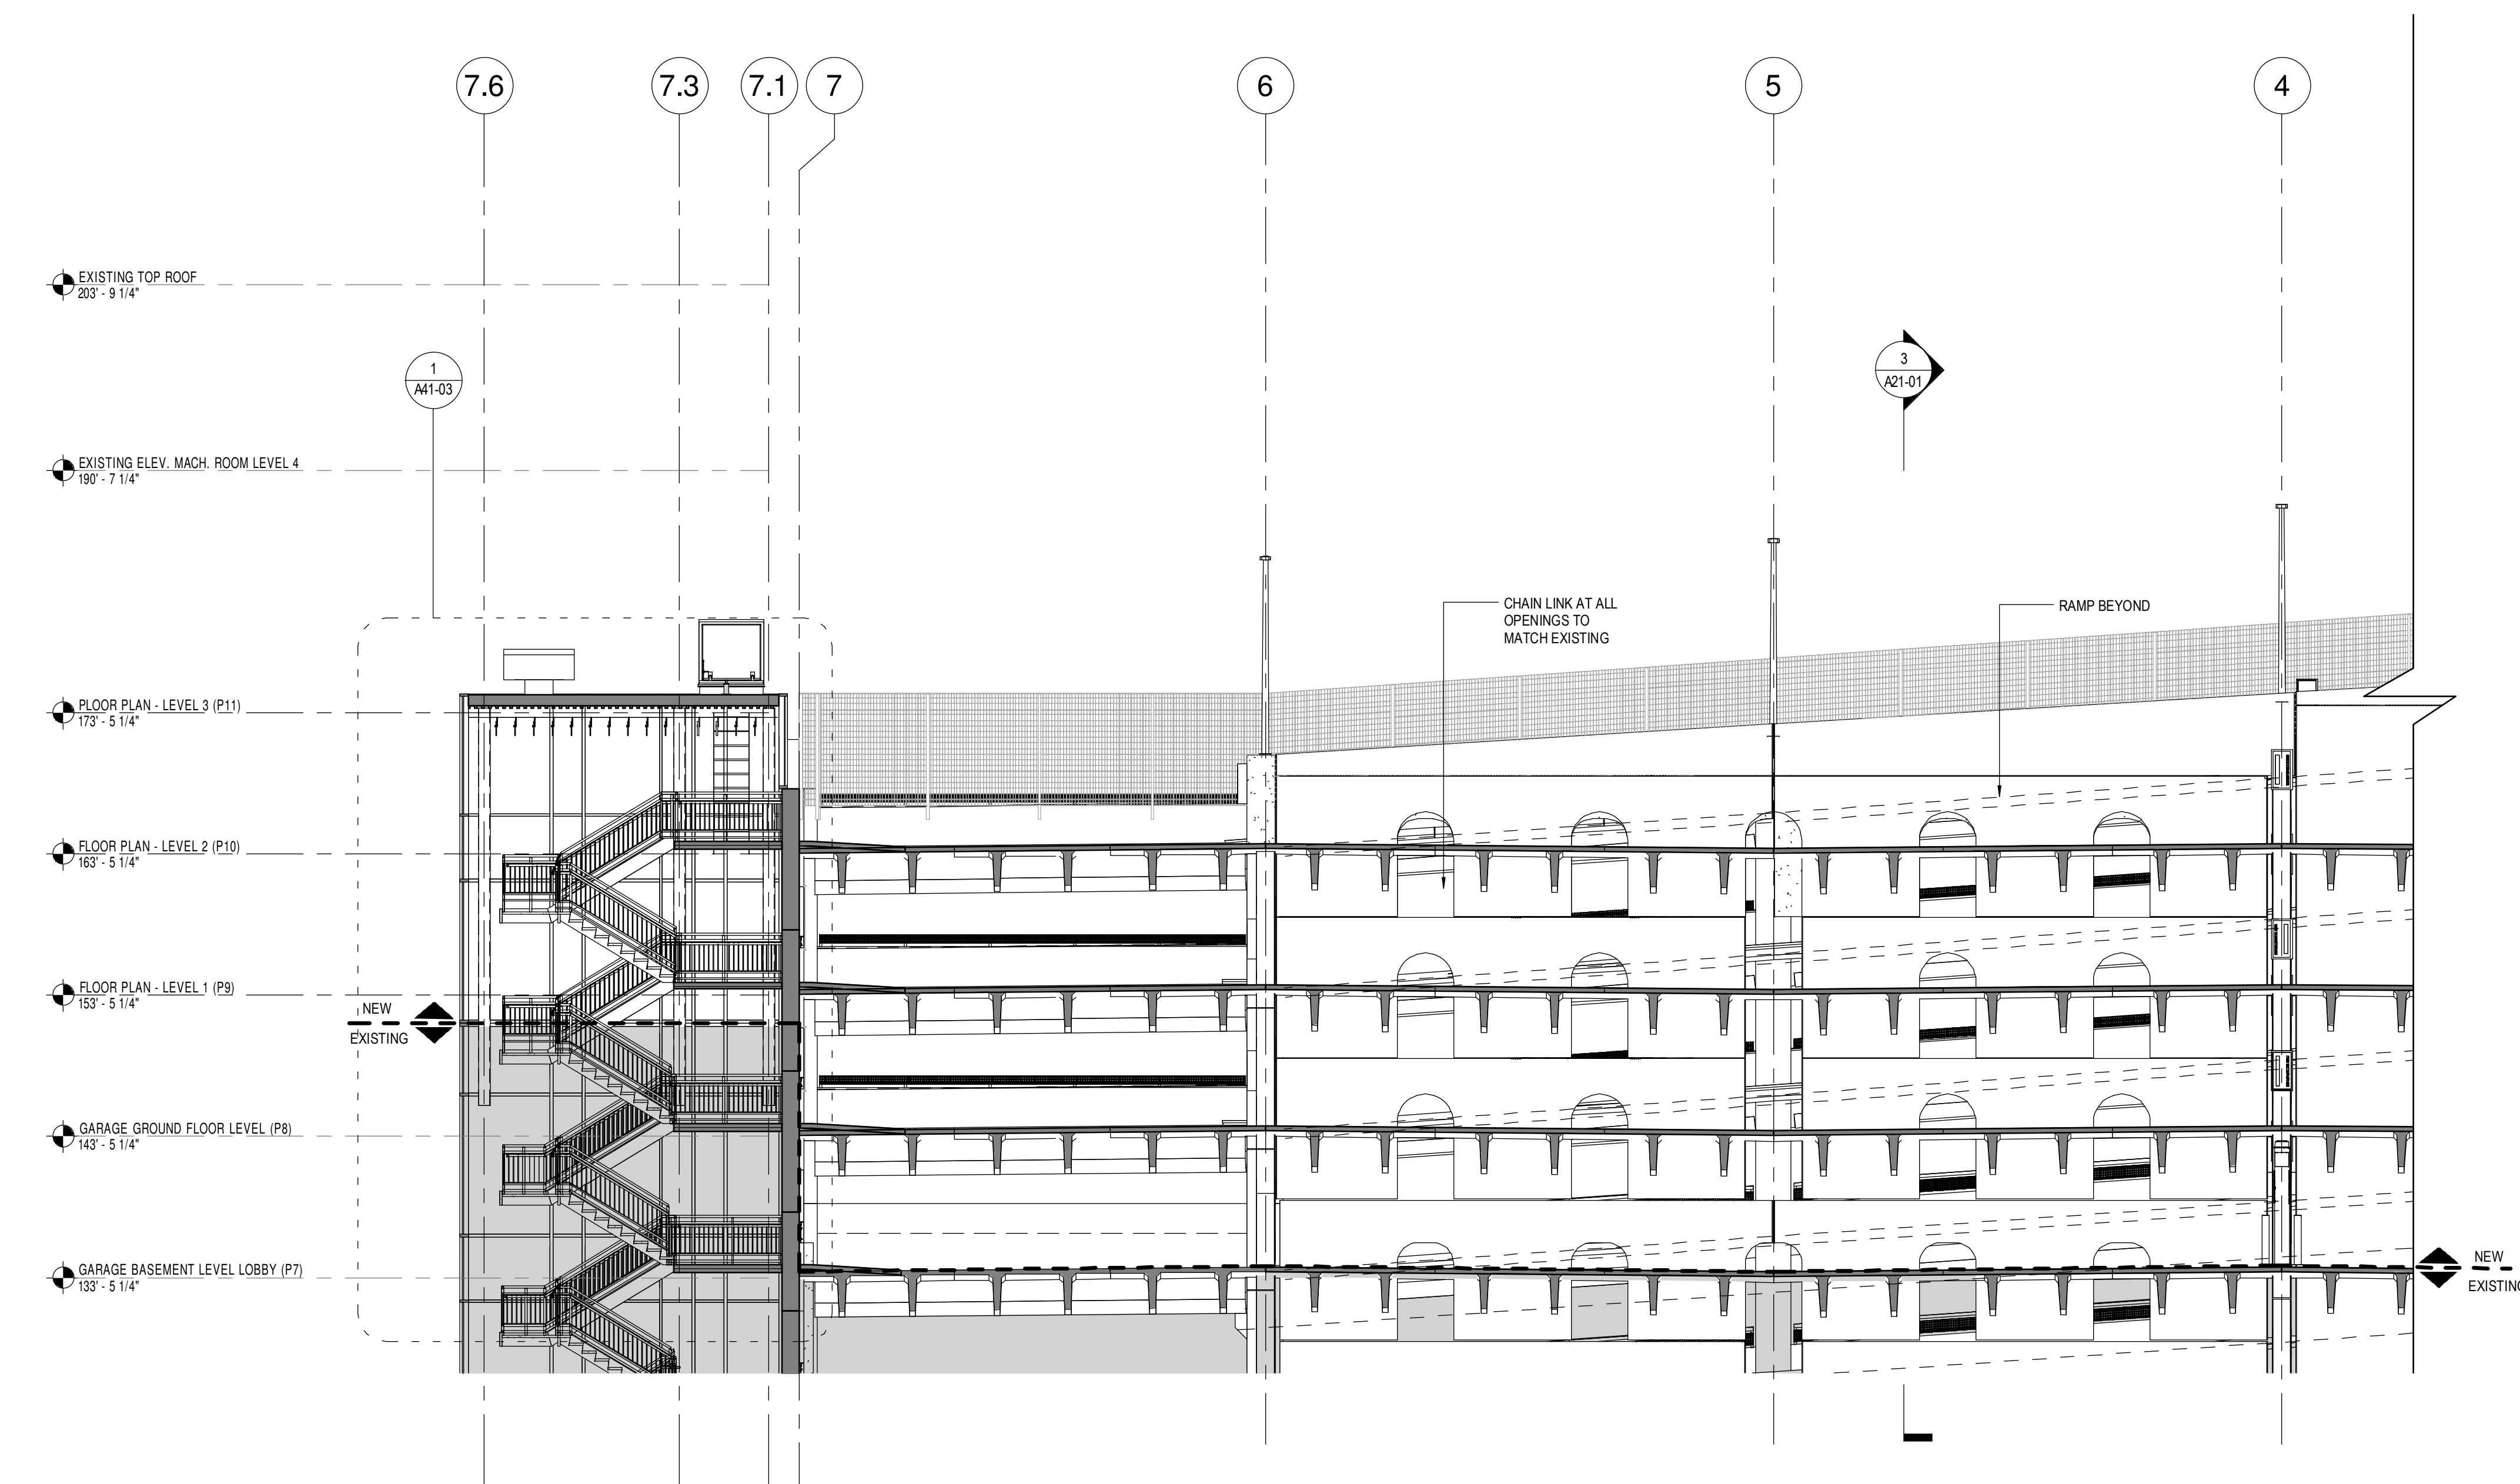

SECTION EAST/WEST THROUGH FLOOR
1/8" = 1'-0"

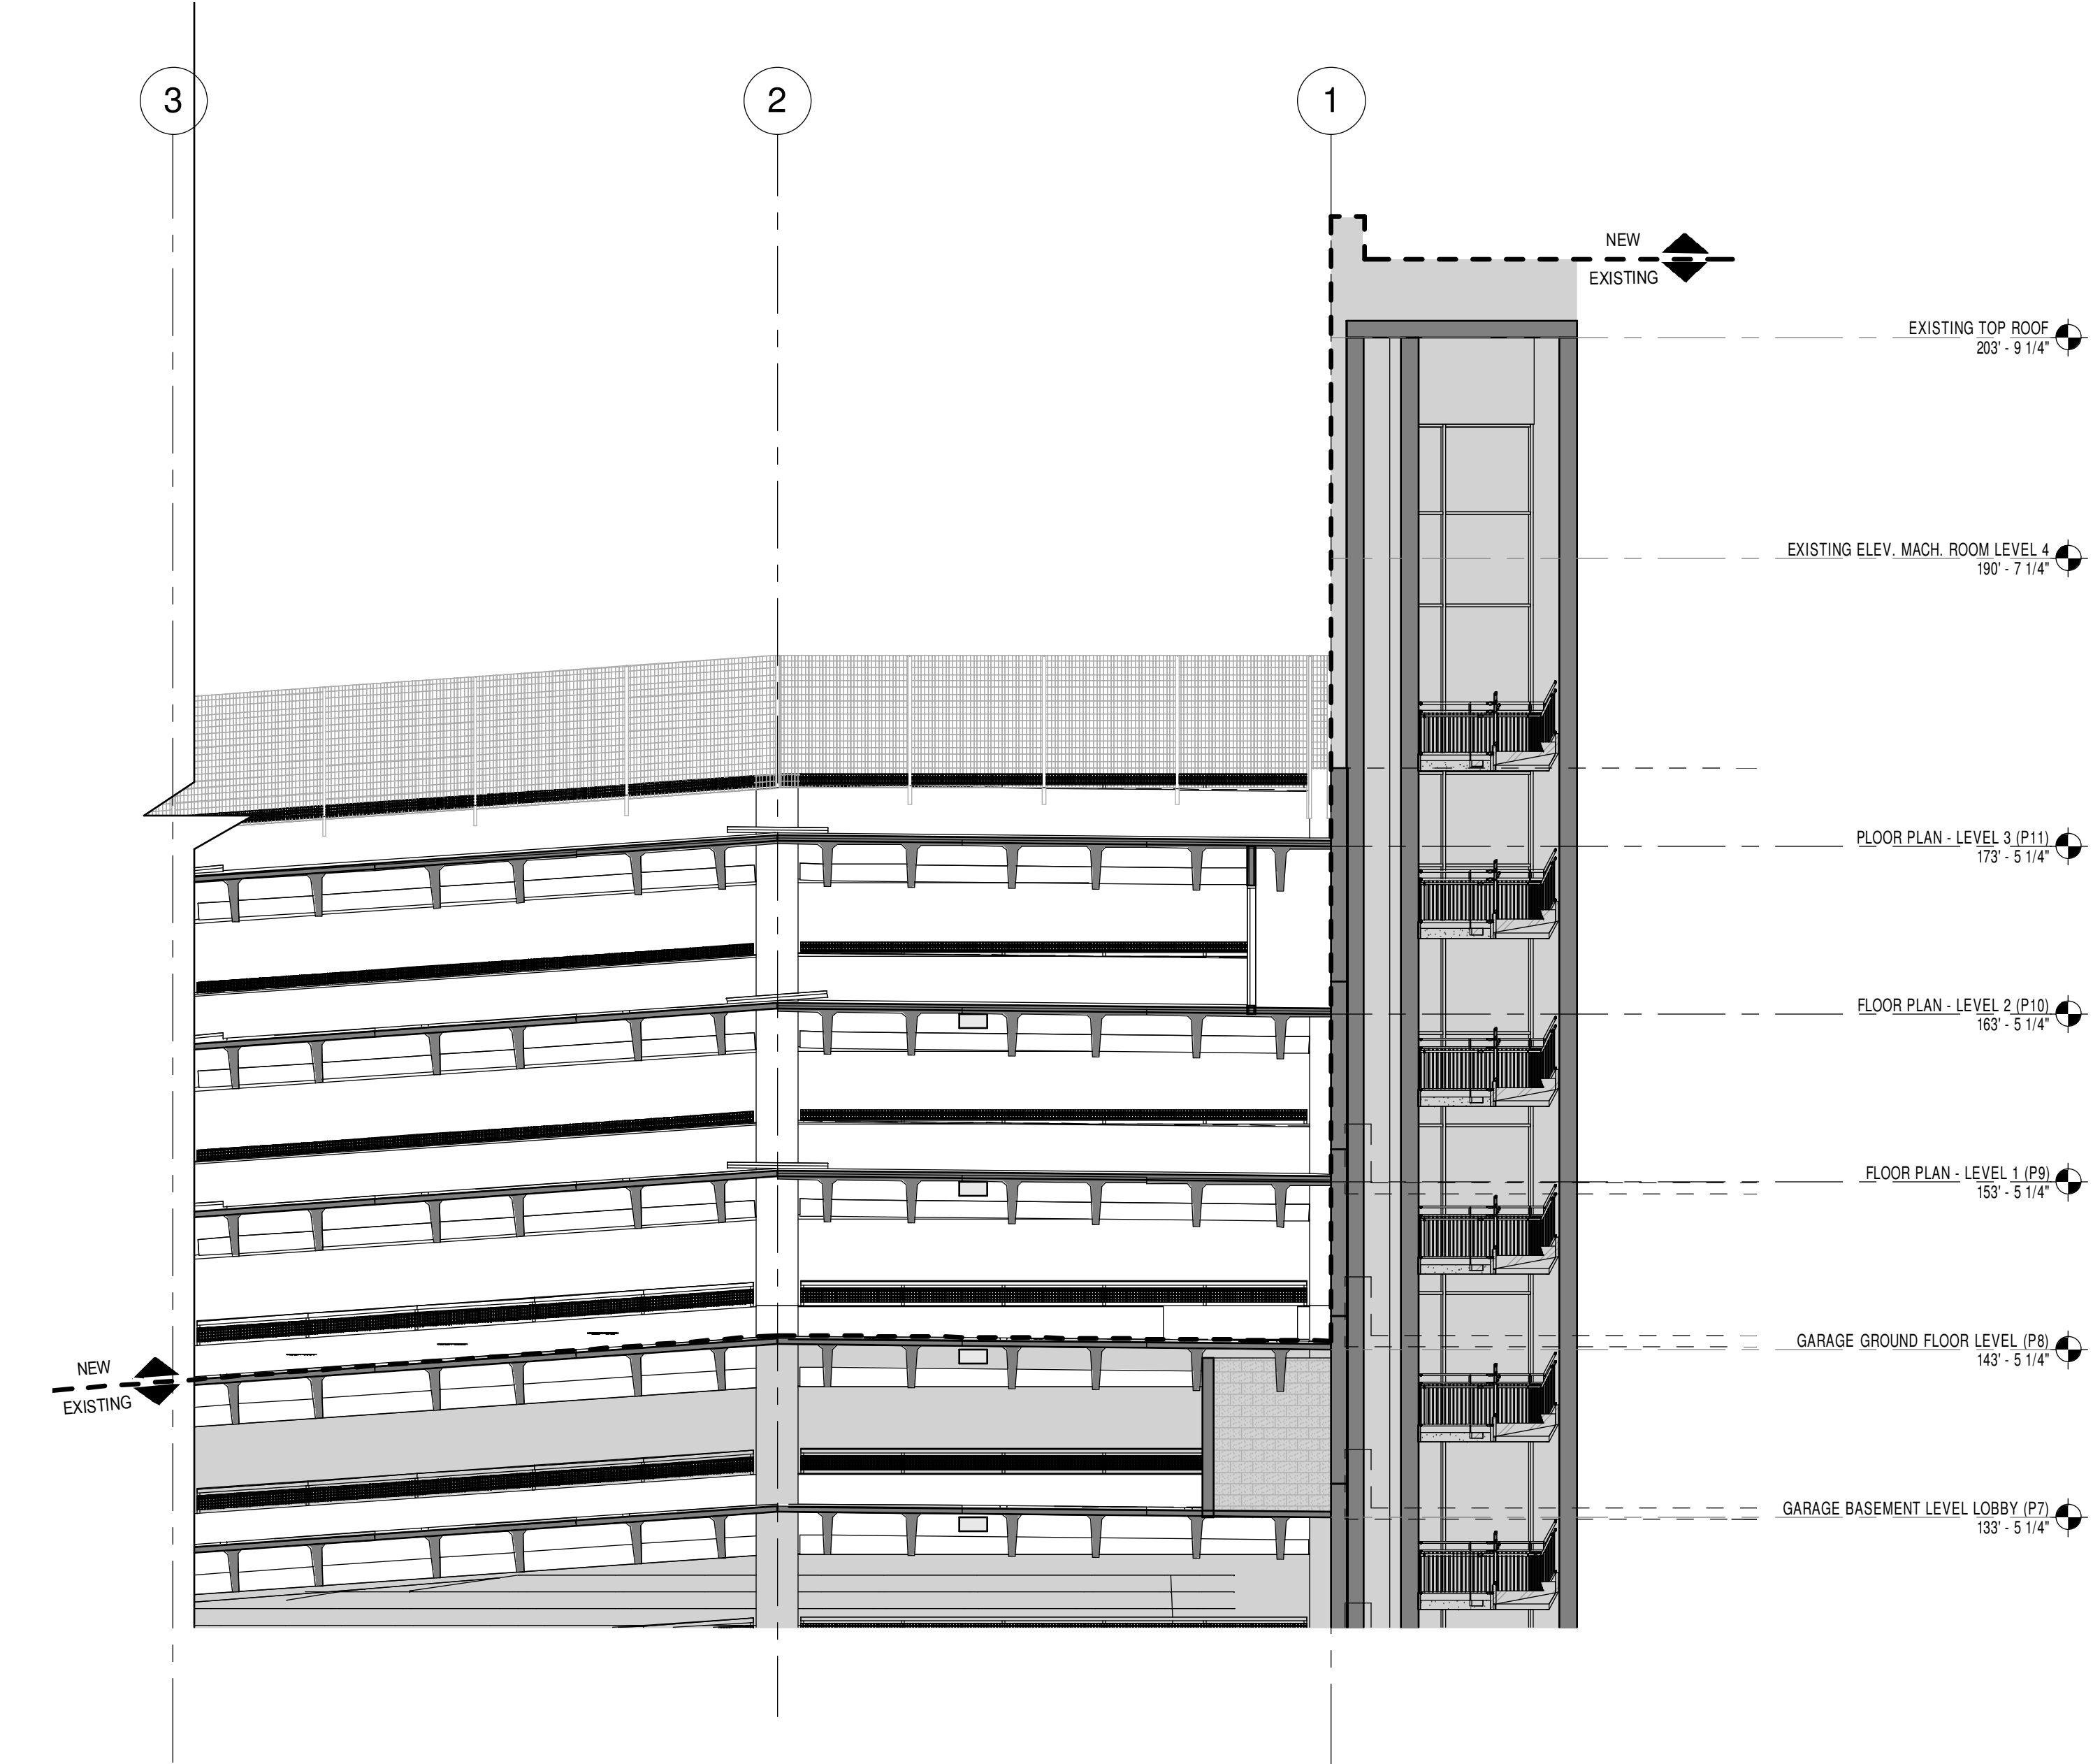

SECTION EAST/WEST THROUGH RAMP
1/8" = 1'-0"