



- 1 - NOT USED
- 2 - CONGRESS STREET
- 3 - VISITOR GARAGE
- 4 - EAST TOWER
- 5 - CENTRAL UTILITY PLANT
- 6 - BEAN BUILDING
- 7 - RICHARDS BUILDING
- 8 - MAINE GENERAL BUILDING

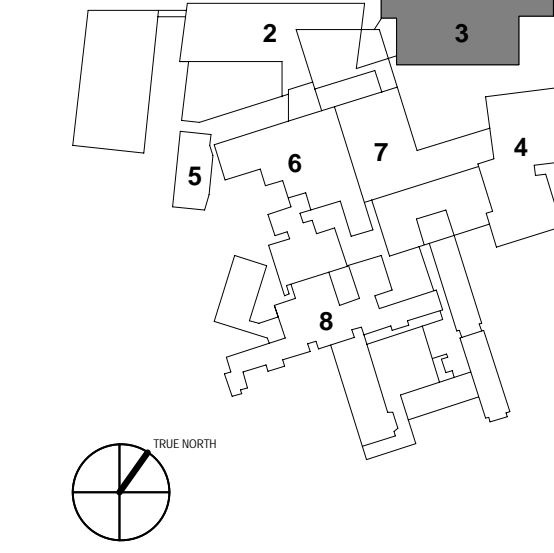


NO	ISSUE	DATE
	PERMIT SET	03.28.16
	PERMIT SET	03.08.16
	DESIGN DEVELOPMENT	08.25.17

Job Number B150311-000
Drawn NV
Checked BN
Approved BN

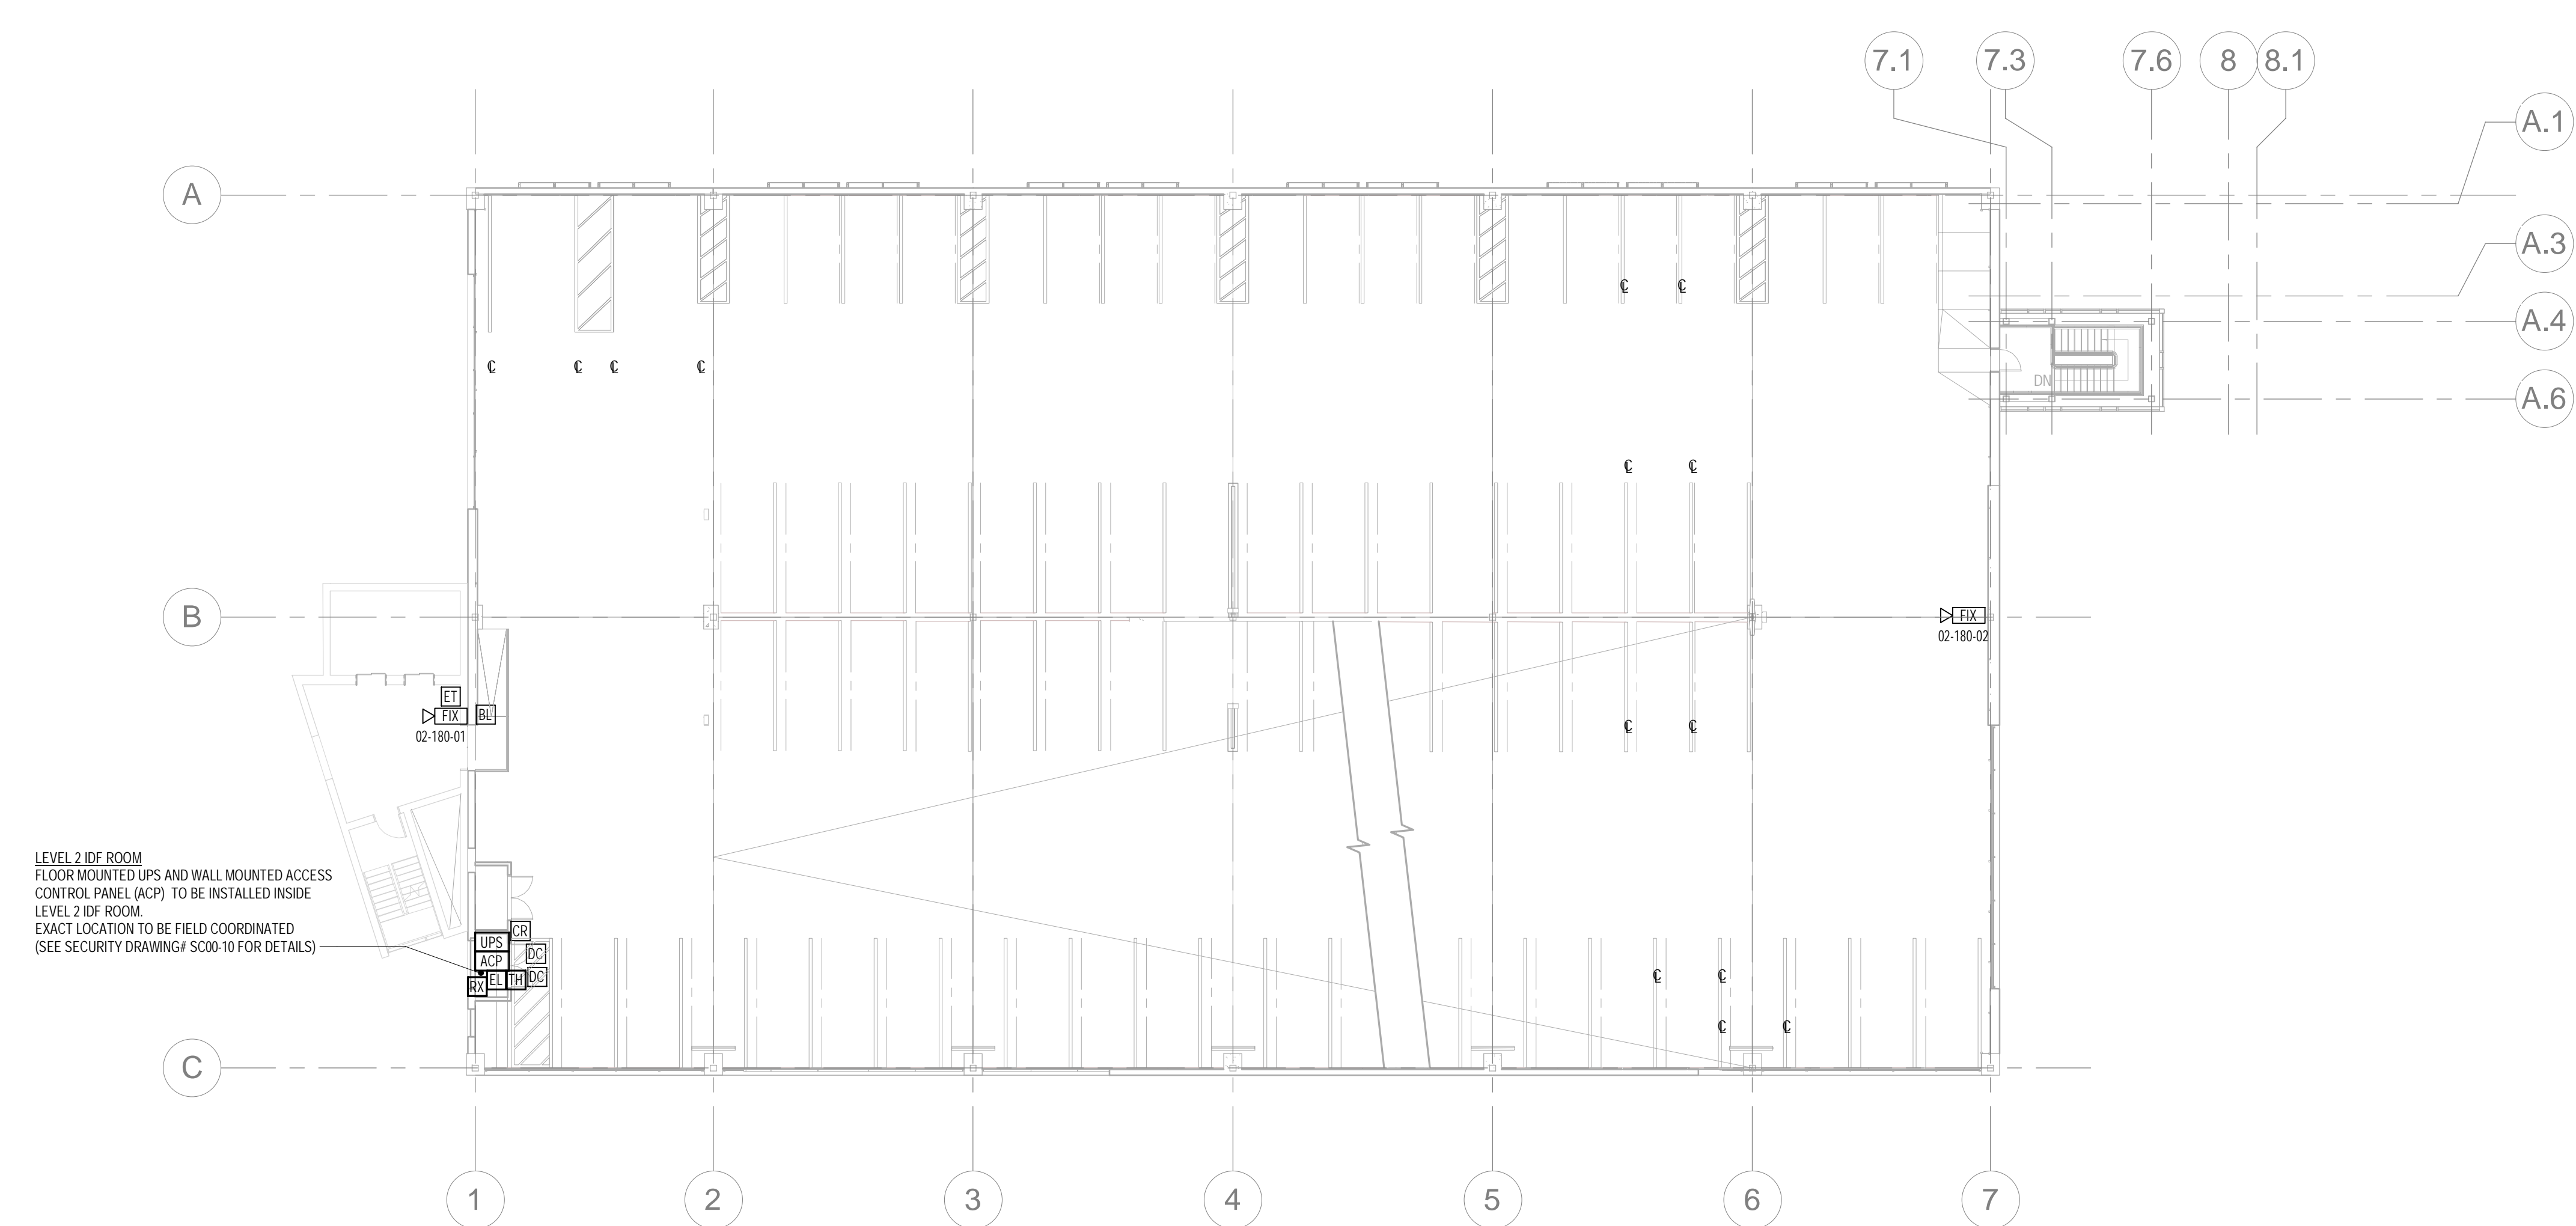

2 LEVEL 2
SCALE: 1/8" = 1'-0"

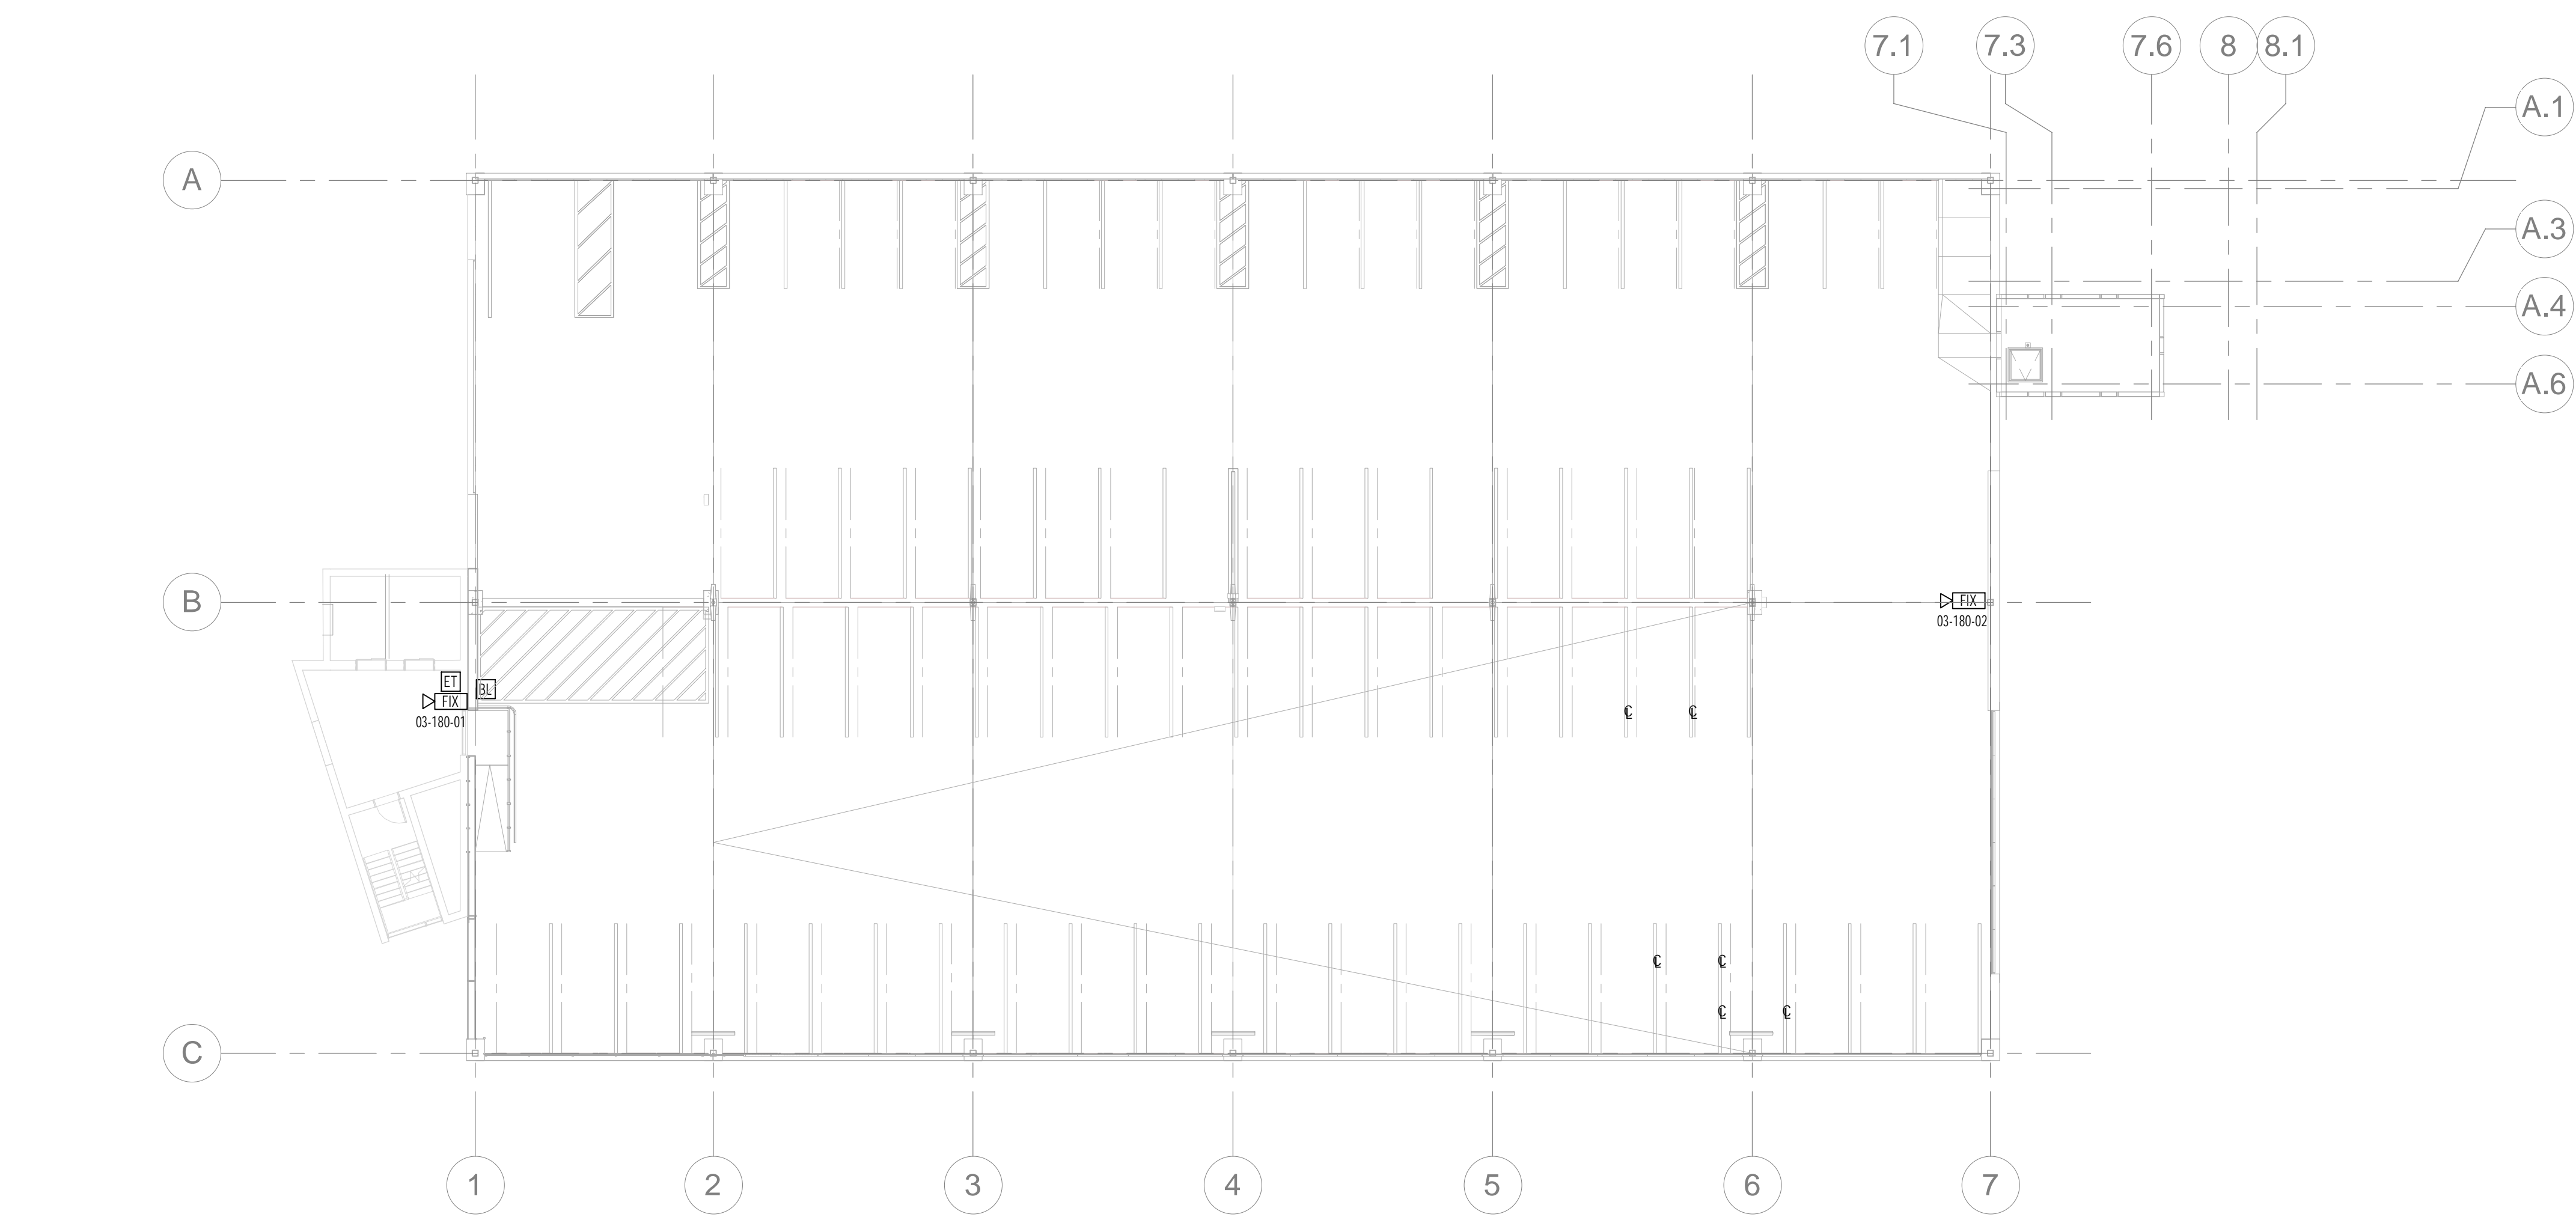

1 LEVEL 3
SCALE: 1/8" = 1'-0"