



PERMIT SET	03.28.16	
PERMIT SET	03.09.16	
NO.	ISSUE	DATE
Job Number	152182.000	
Drawn	TEAM	
Checked	DS/RS	
Approved	JK	

CAMPUS SITE PLAN


- 1 - NOT USED
- 2 - CONGRESS STREET BUILDING
- 3 - VISITOR'S GARAGE
- 4 - EAST TOWER
- 5 - CENTRAL UTILITY PLANT
- 6 - BEAN BUILDING
- 8 - RICHARD'S BUILDING
- 9 - EMERGENCY SERVICE BUILDING
- 10 - MAINE GENERAL BUILDING (MGB)
- 11 - DANA CENTER
- 12 - PAVILIONS

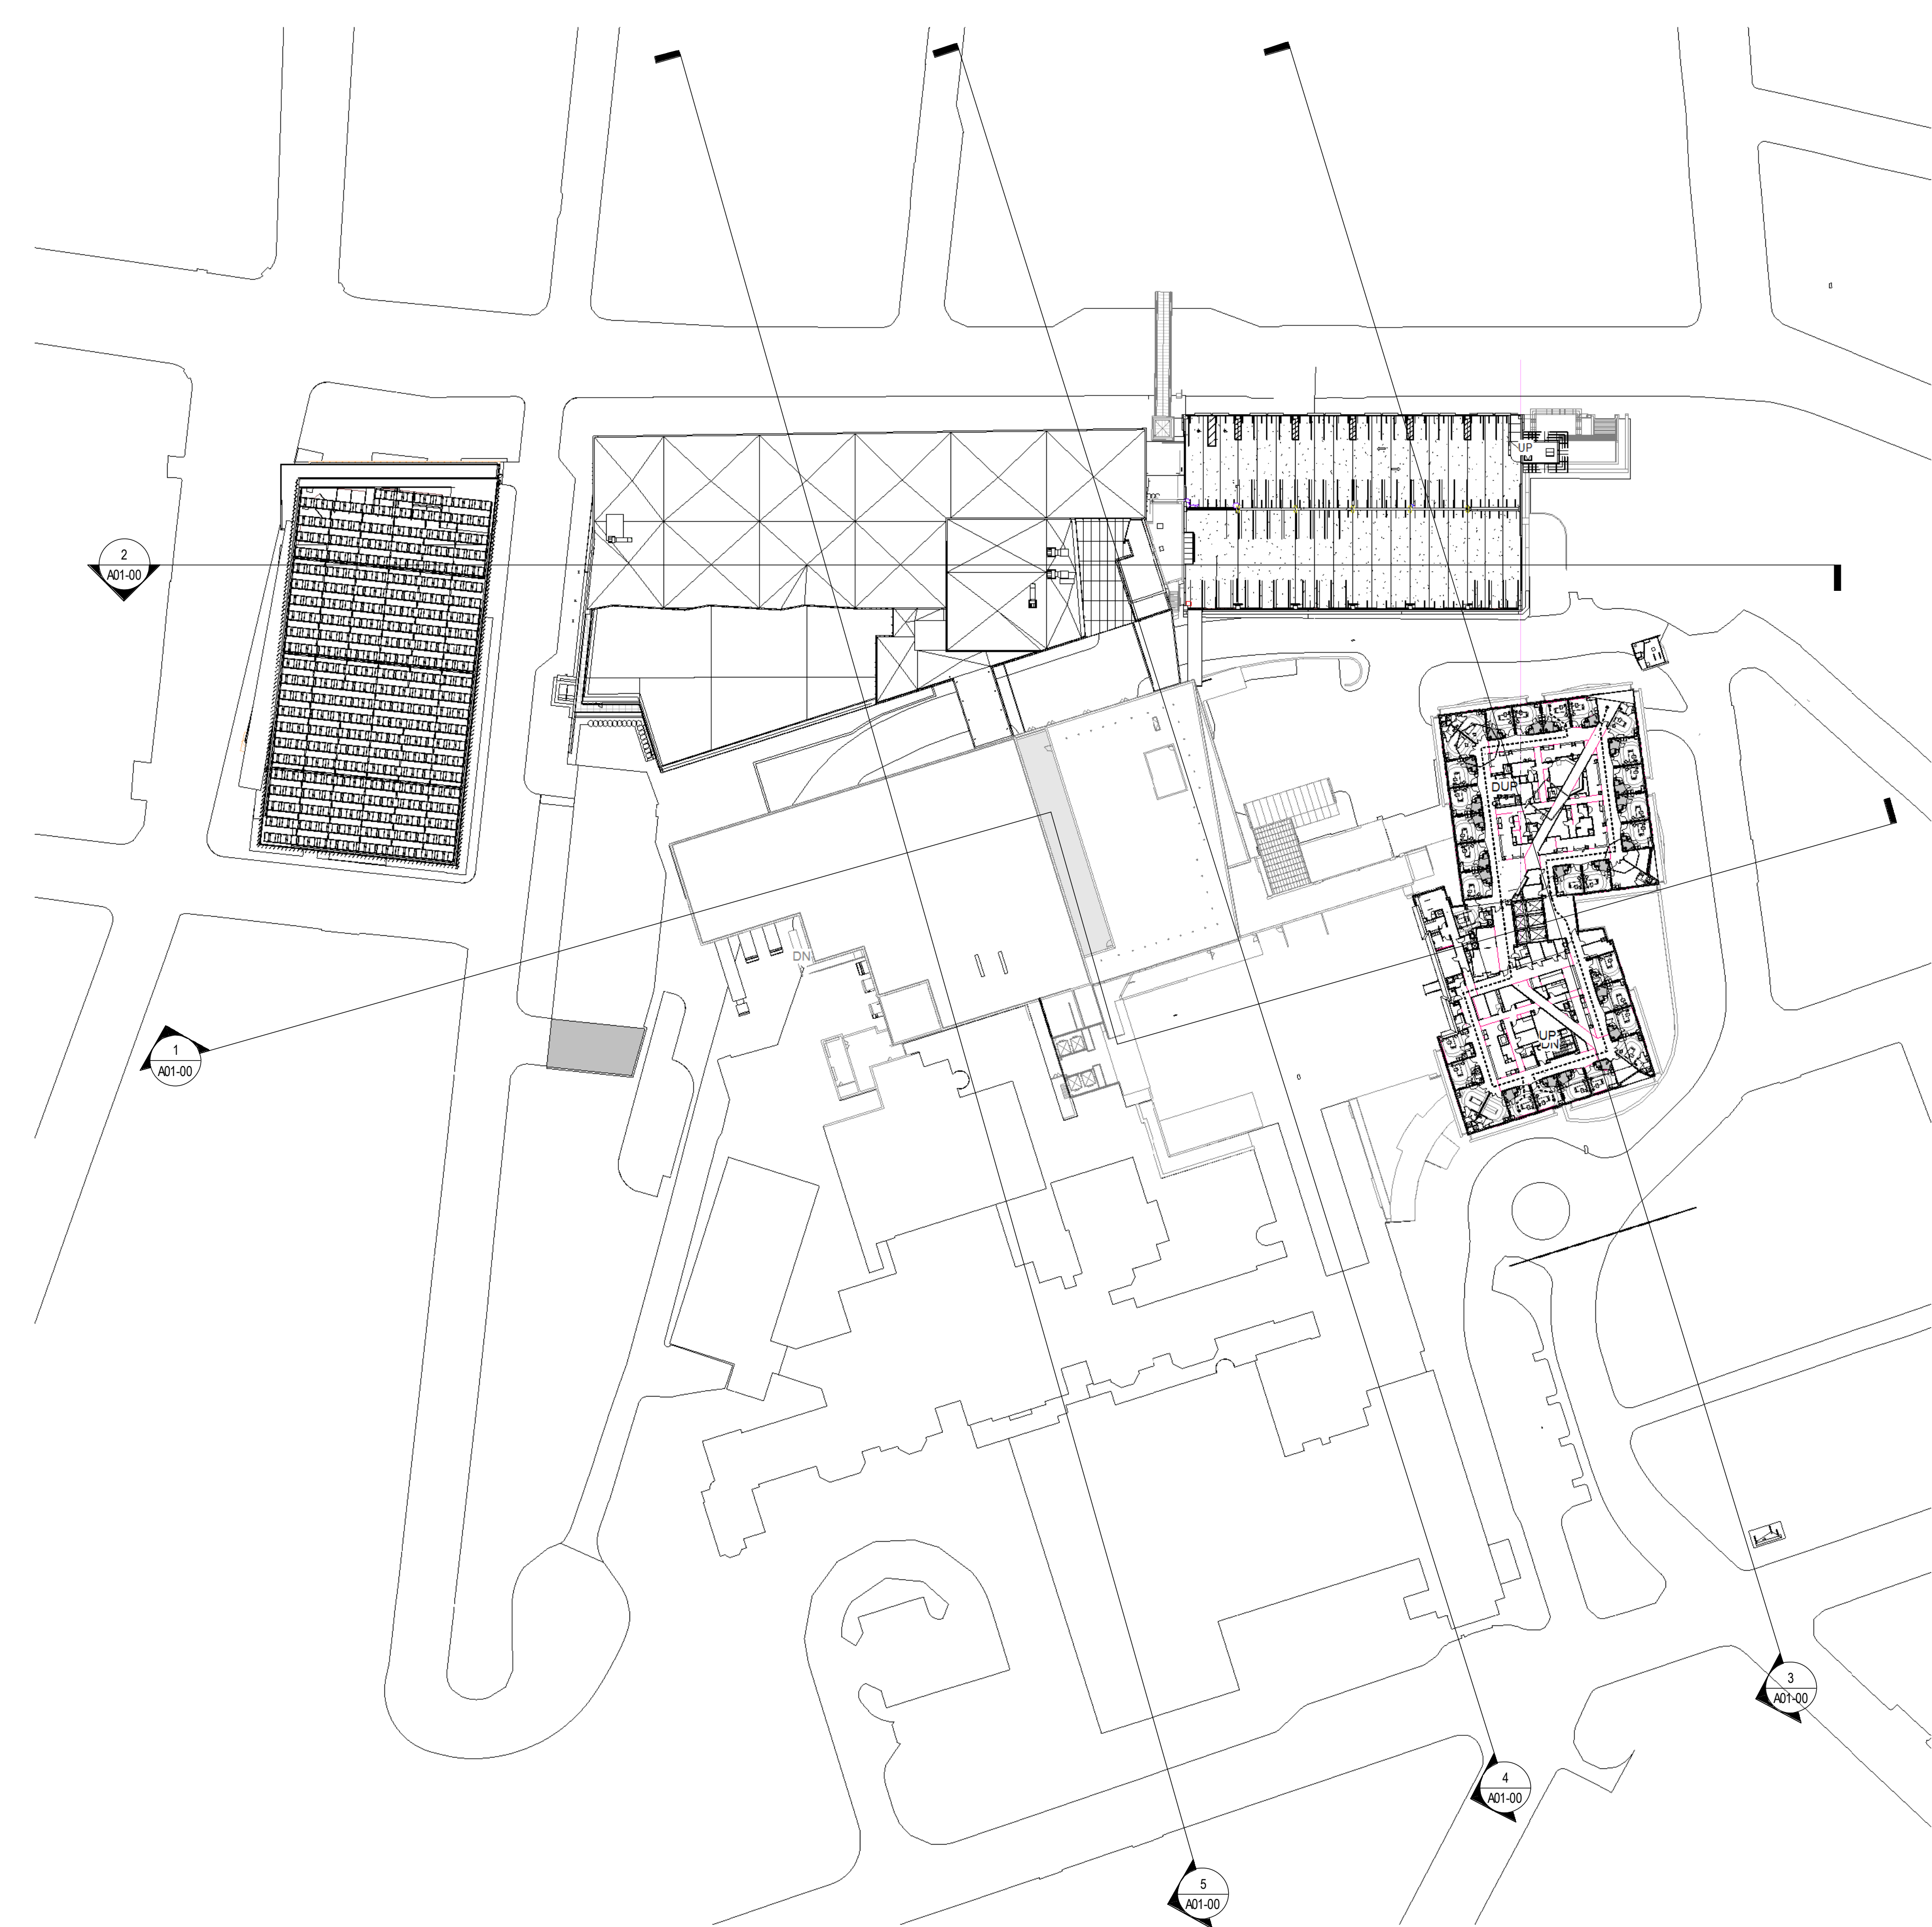


6 SITE PLAN - DIAGRAM
1/64" = 1'-0"

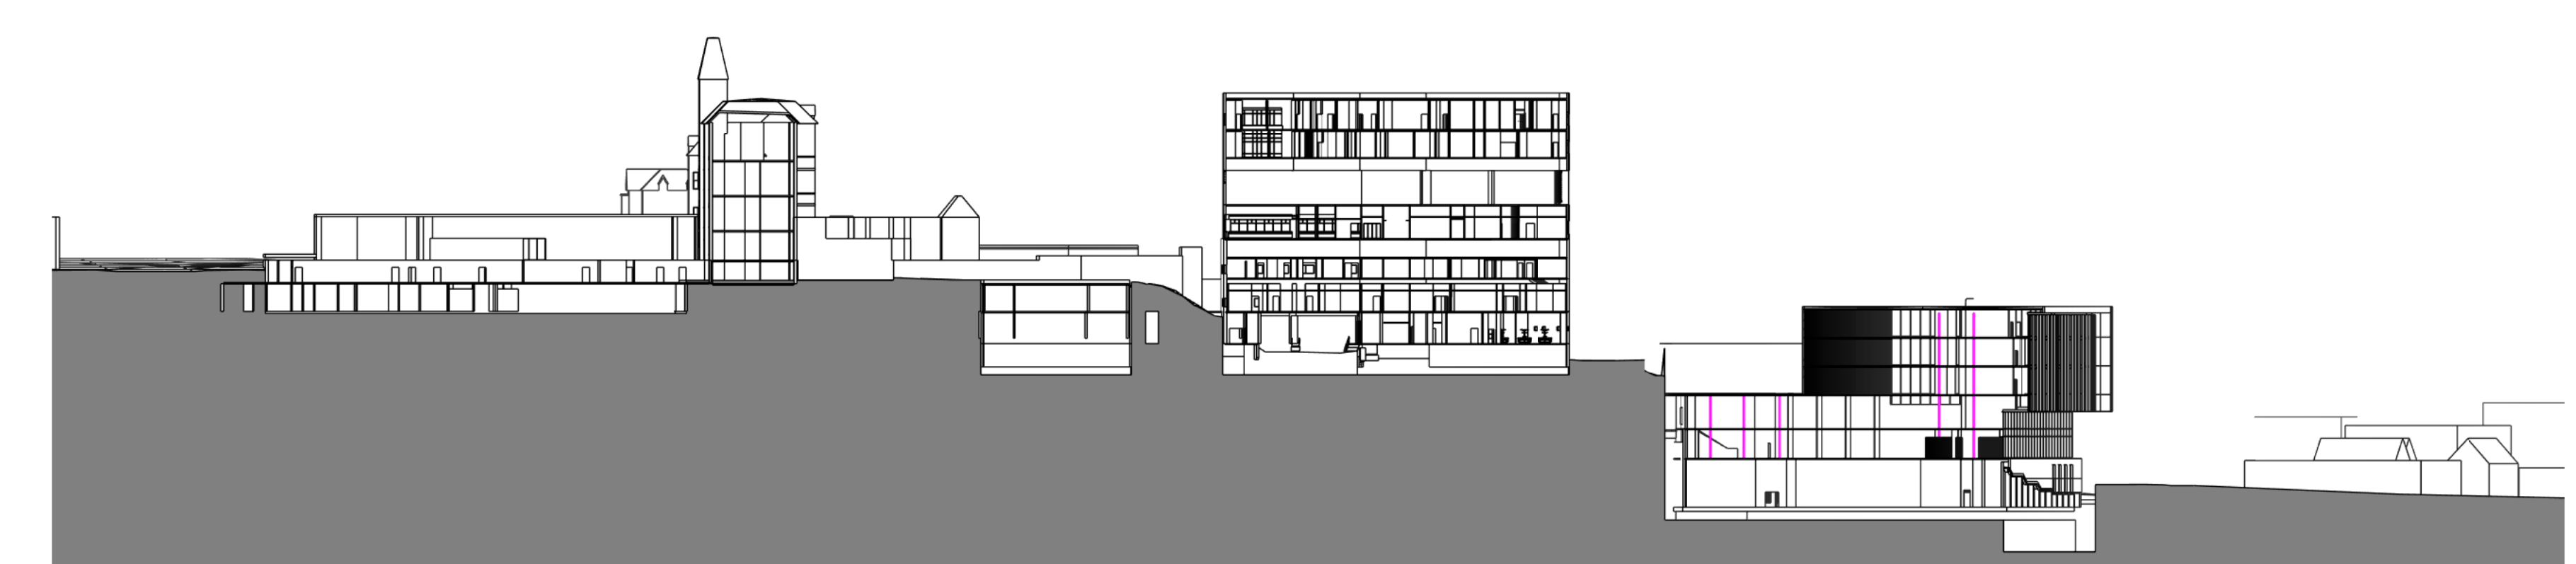


5 SECTION A
1/64" = 1'-0"

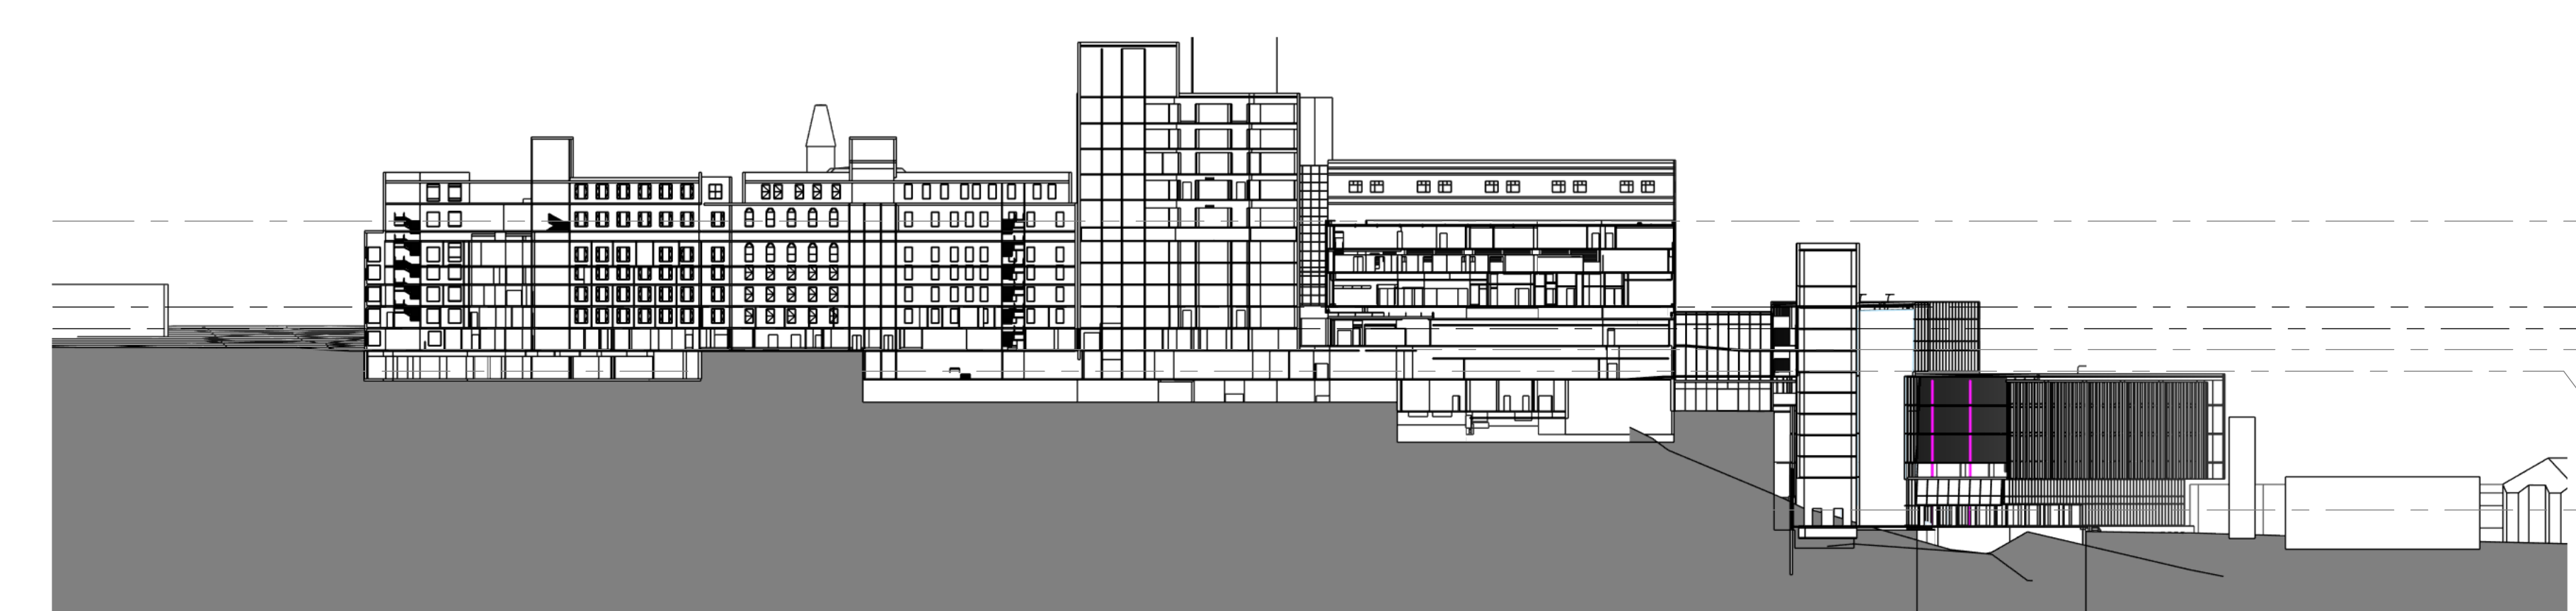


4 SECTION B
1/64" = 1'-0"

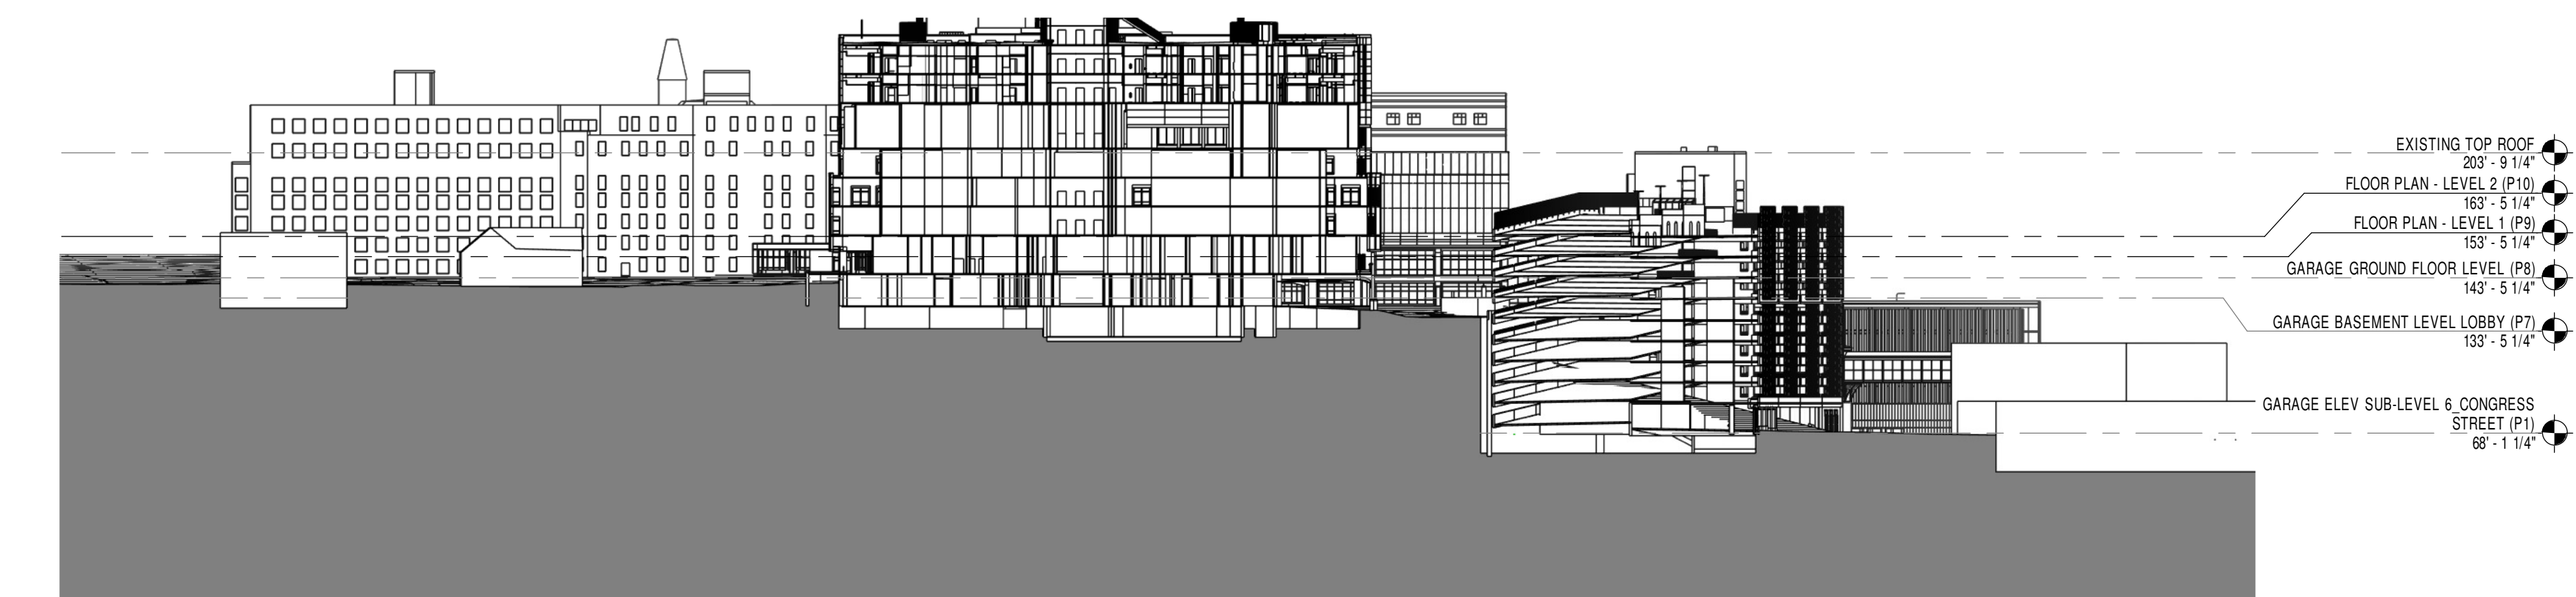

3 SECTION C
1/64" = 1'-0"

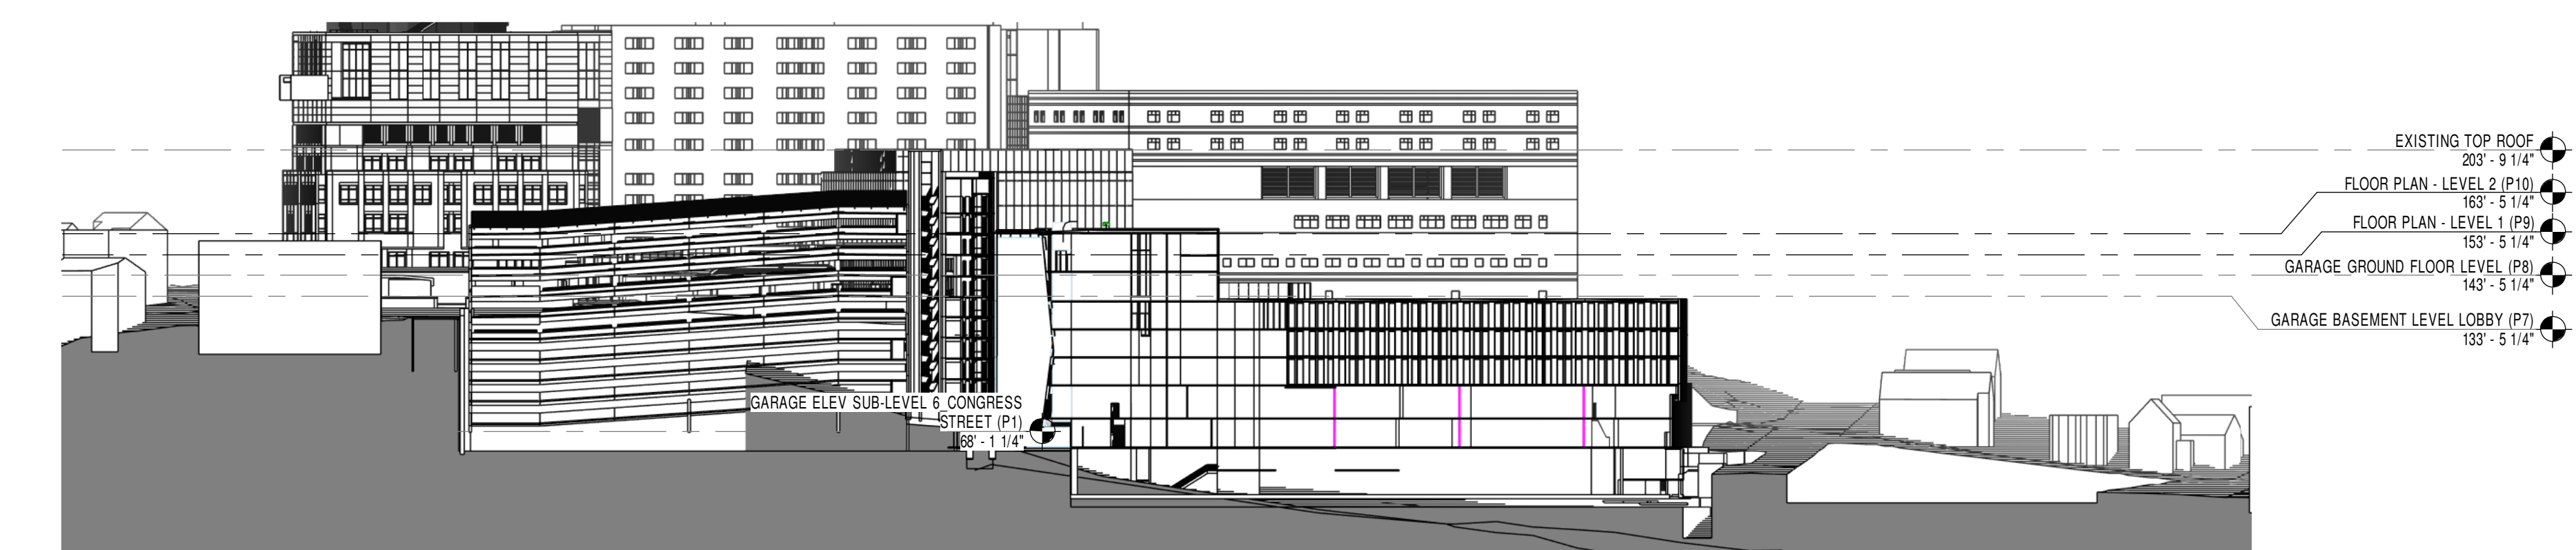

2 SECTION D
1/64" = 1'-0"

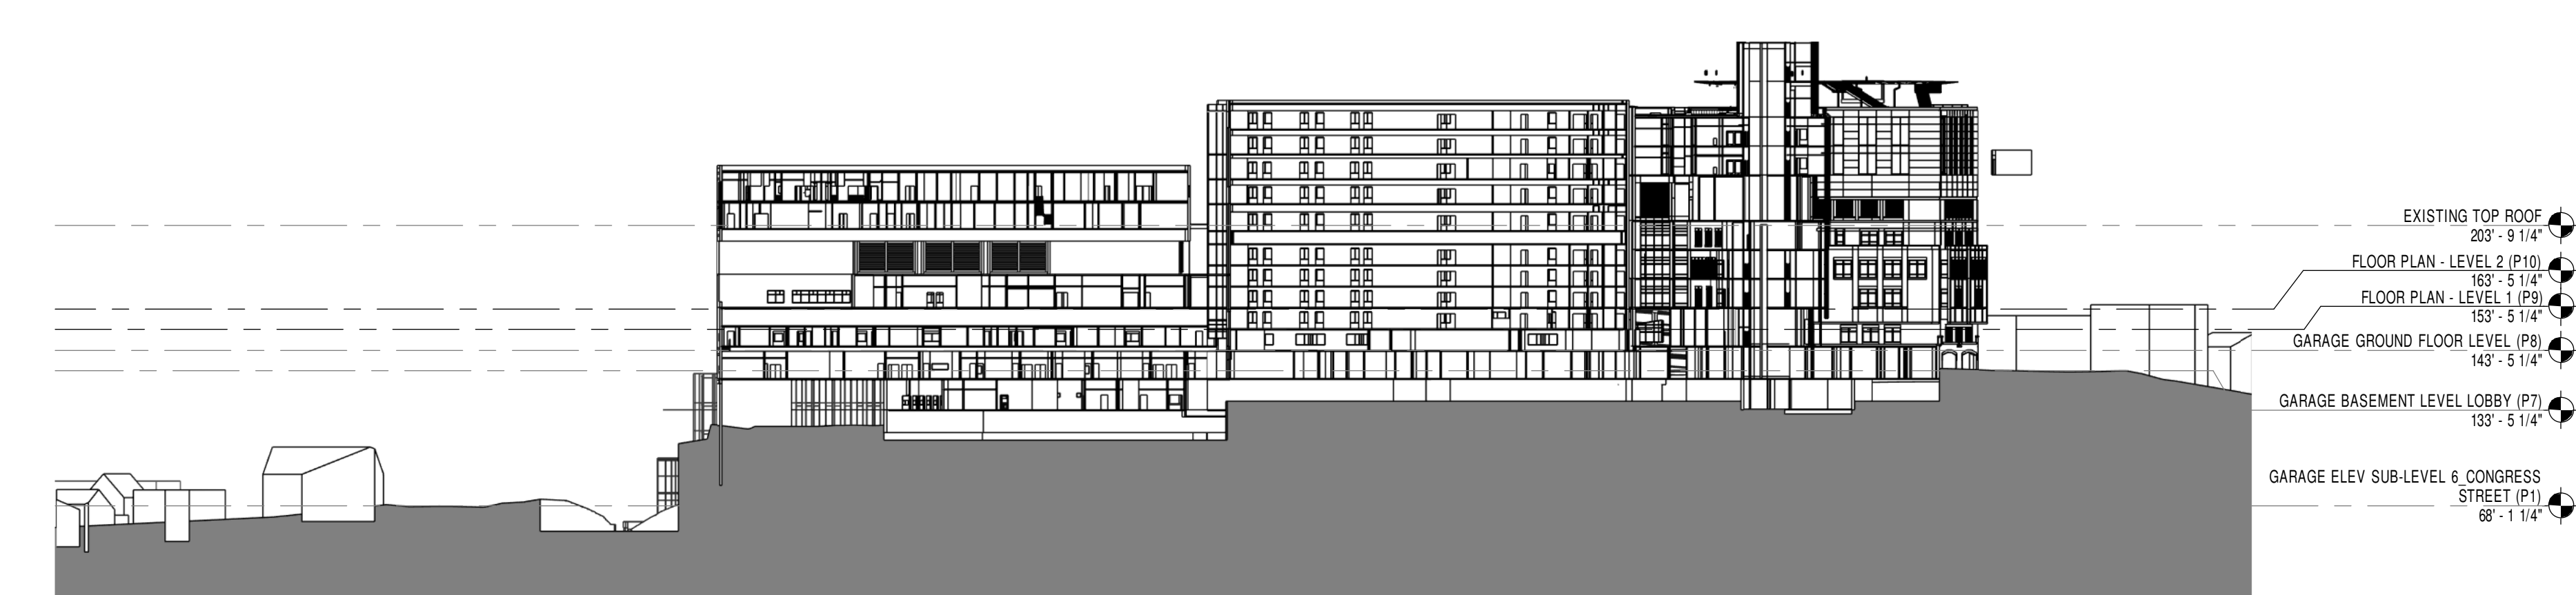

1 SECTION E
1/64" = 1'-0"