


PERMIT SET	03.29.18	
PERMIT SET #1	03.09.18	
2 ADDENDUM #2	01.09.18	
1 ADDENDUM #1	12.05.17	
NO.	ISSUE	DATE
Job Number	152182.000	
Drawn	TEAM	
Checked	DS/RIS	
Approved	JK	

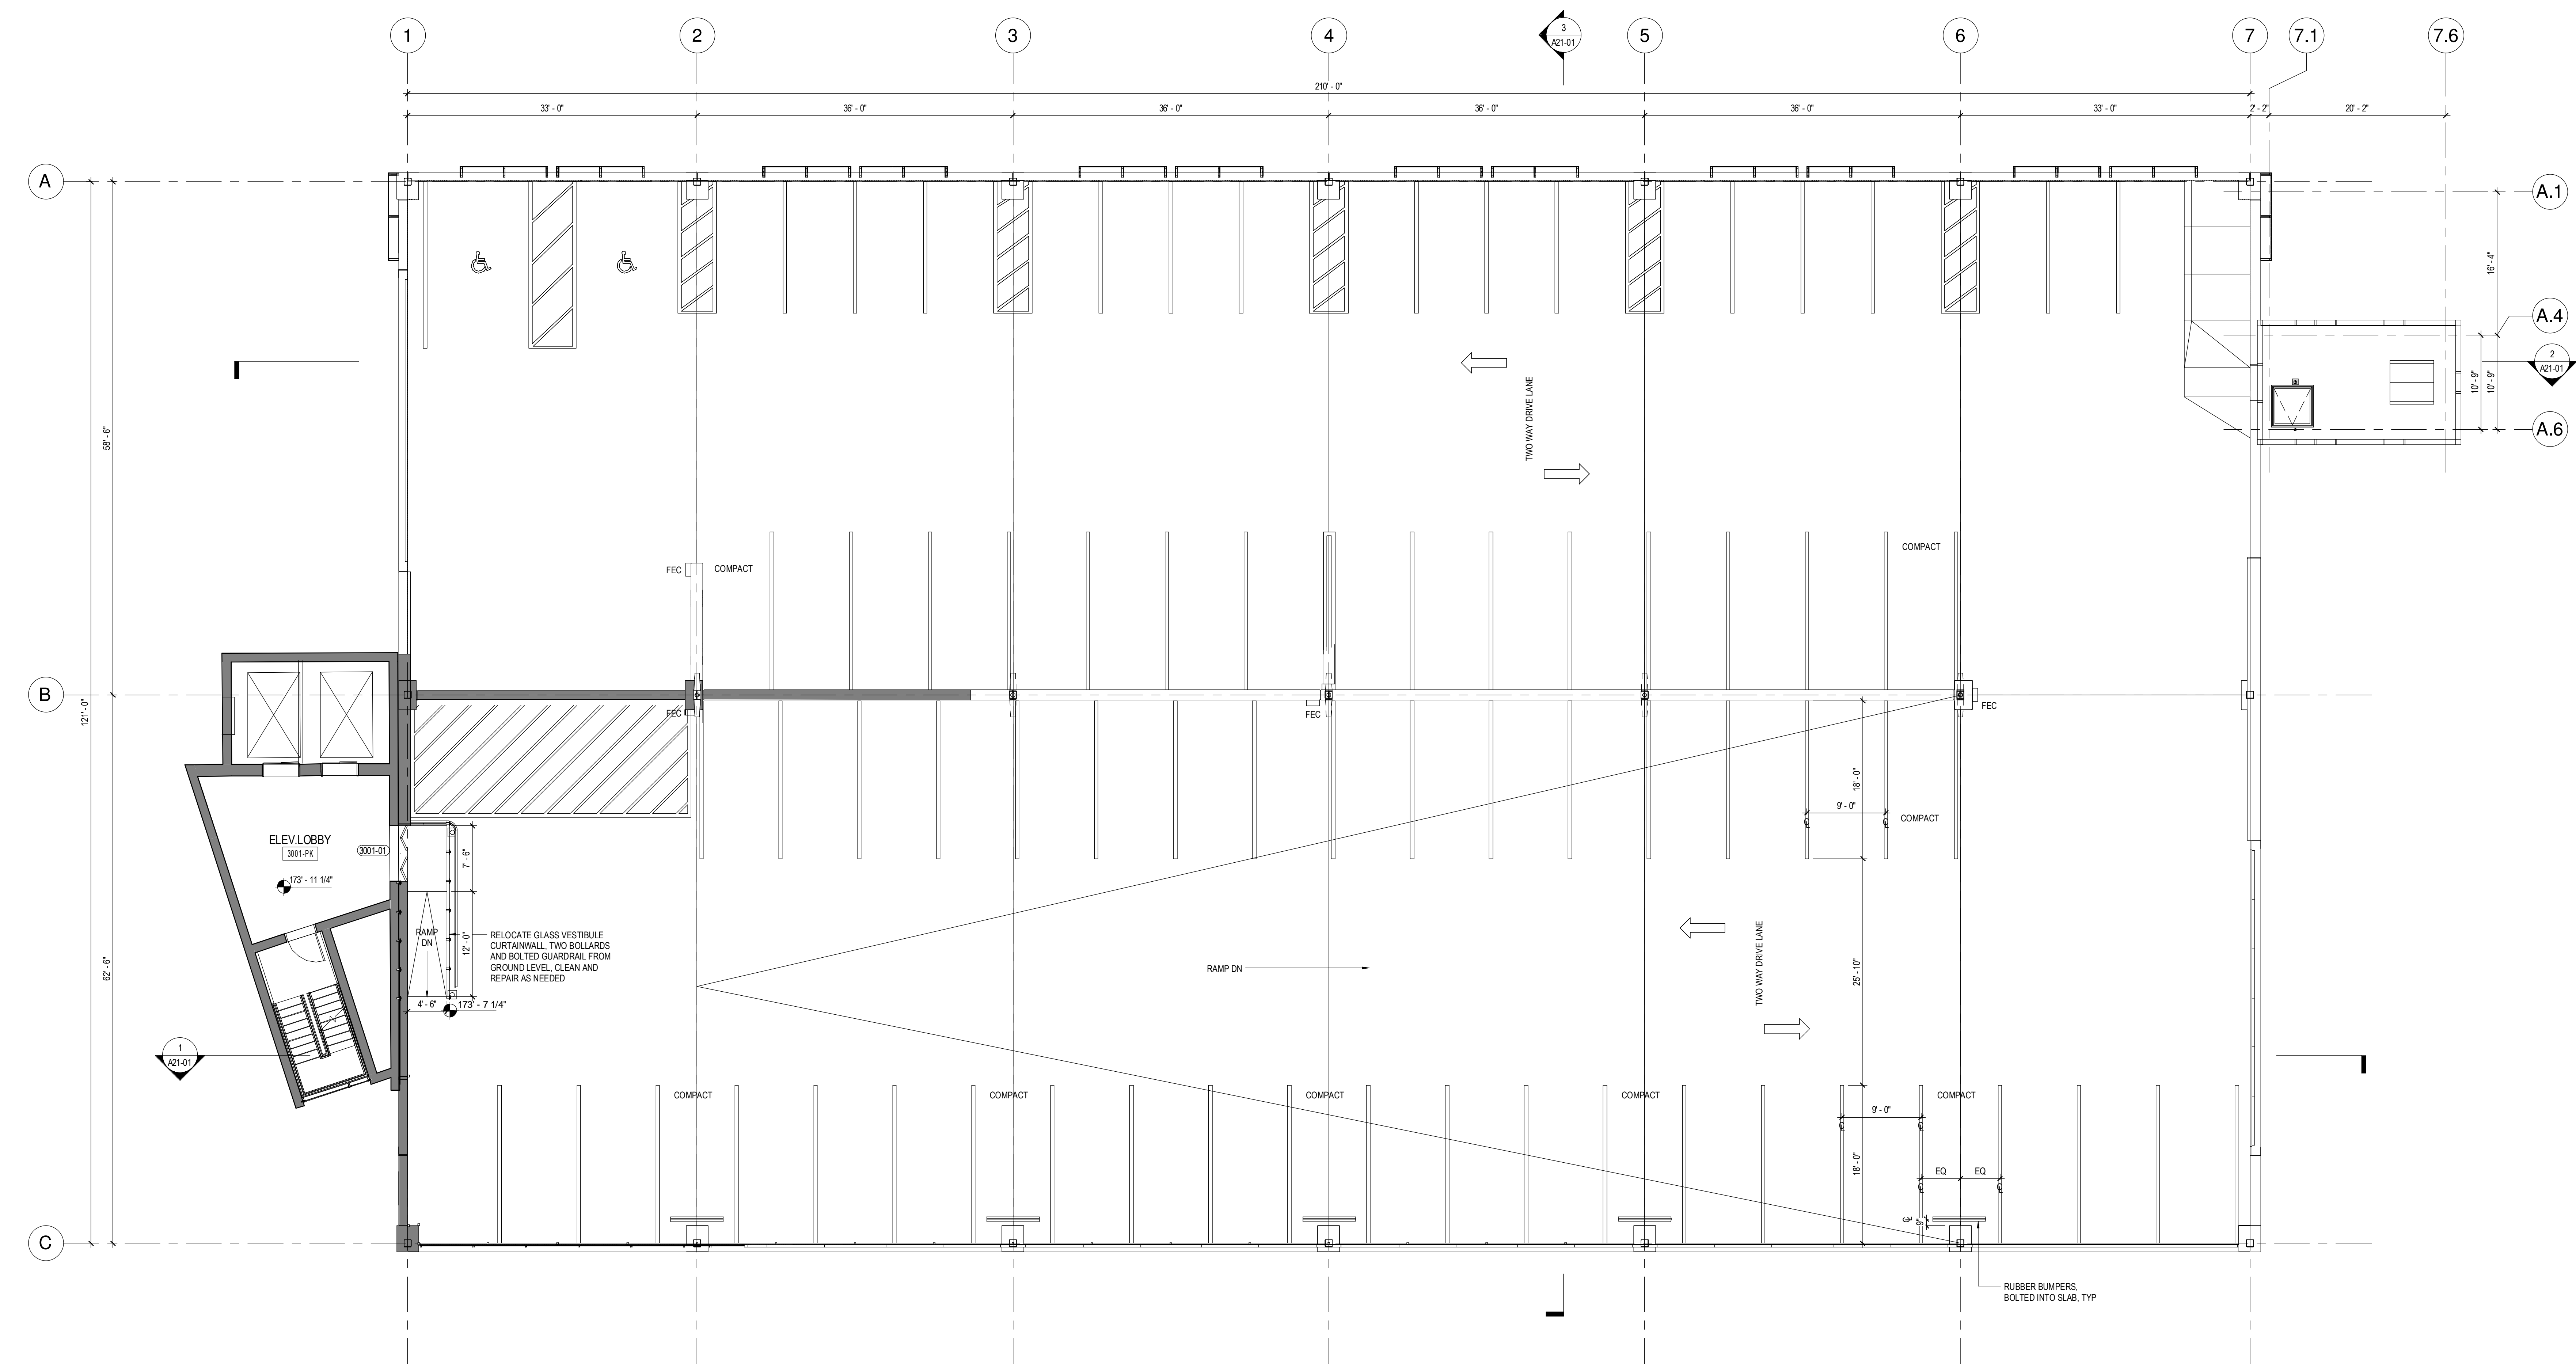

1 FLOOR PLAN - LEVEL 3 (NEW)
1/8" = 1'-0"