


- 1 - NOT USED
- 2 - CONGRESS STREET
- 3 - VISITOR GARAGE
- 4 - EAST TOWER
- 5 - CENTRAL UTILITY PLANT
- 6 - ISGAN BUILDING
- 7 - RICHARDS BUILDING
- 8 - MAINE GENERAL BUILDING

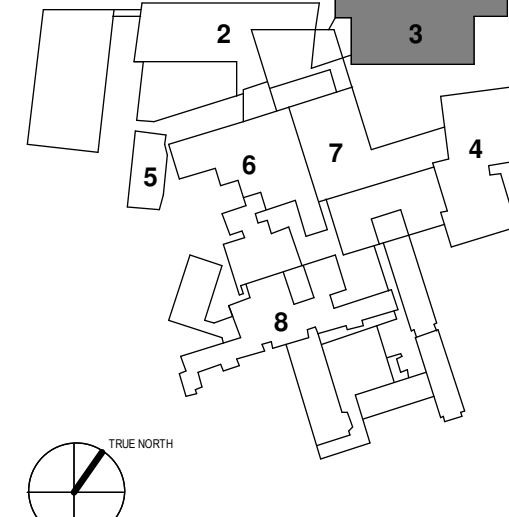


PERMIT SET	03.29.16	
PERMIT SET	03.09.16	
NO.	ISSUE	DATE
Job Number	152182.000	
Drawn	TEAM	
Checked	DS/RIS	
Approved	JK	

METAL RAILING & SPANDREL LEGEND



MATCH ALL ASPECTS OF METAL RAILINGS & PRECAST SPANDREL INCLUDING:

COLOR, SHEEN, FINISH, ATTACHMENT DETAILS, HARDWARE ETC.


FIELD VERIFY ANY DETAILS NOT LISTED AND DUPLICATE

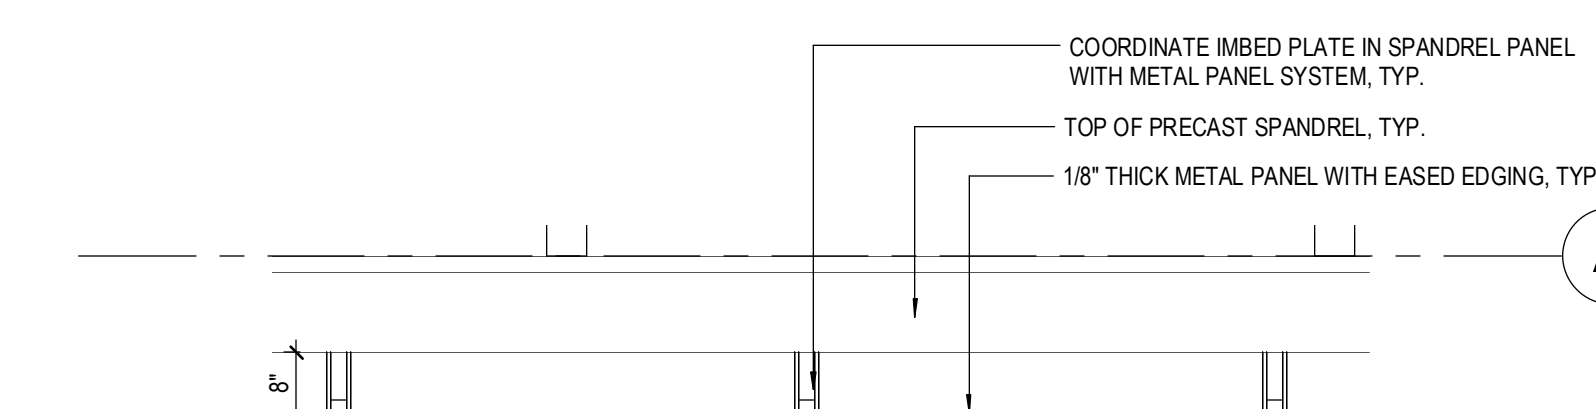


2 METAL PANEL - PLAN DETAIL
1/2" = 1'-0"

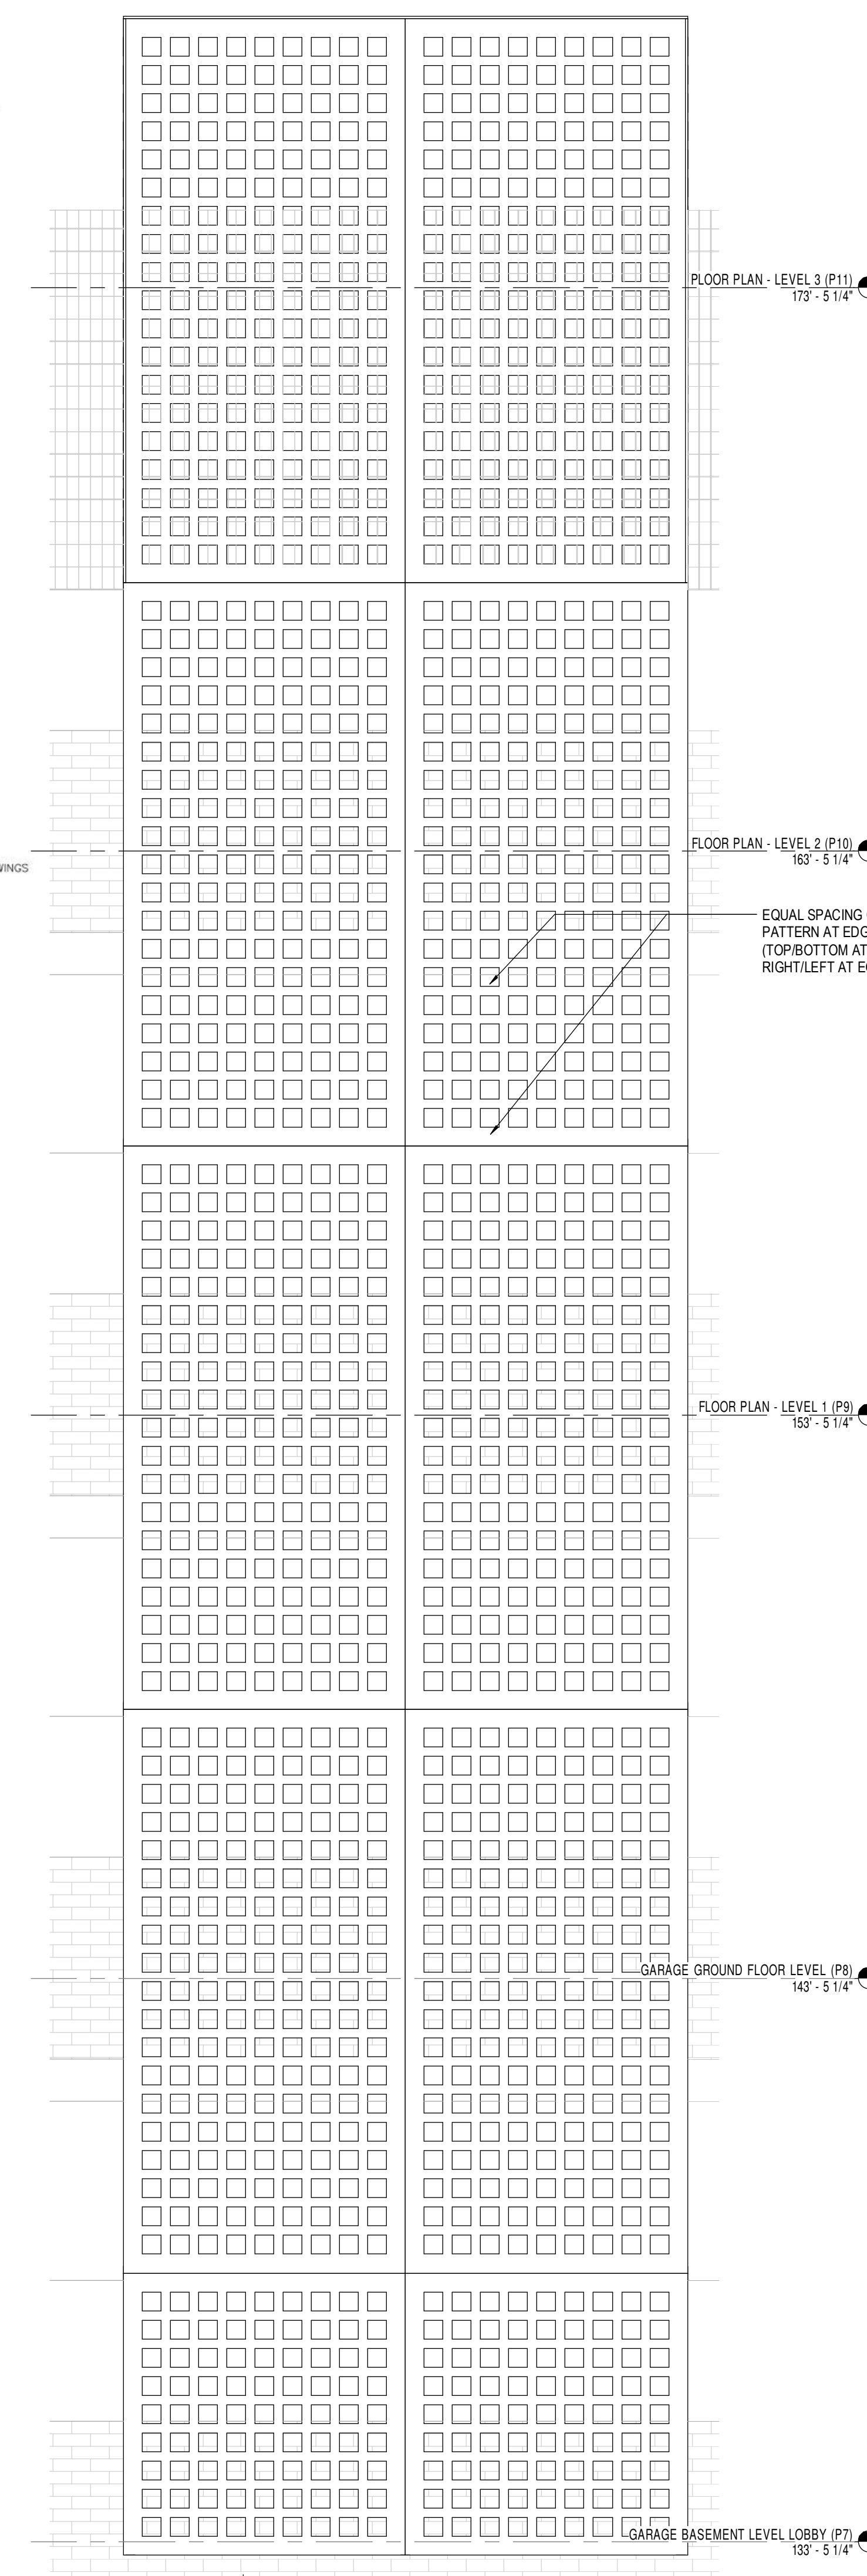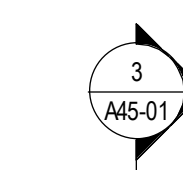


1 METAL PANEL EXTERIOR ELEVATION
1/2" = 1'-0"

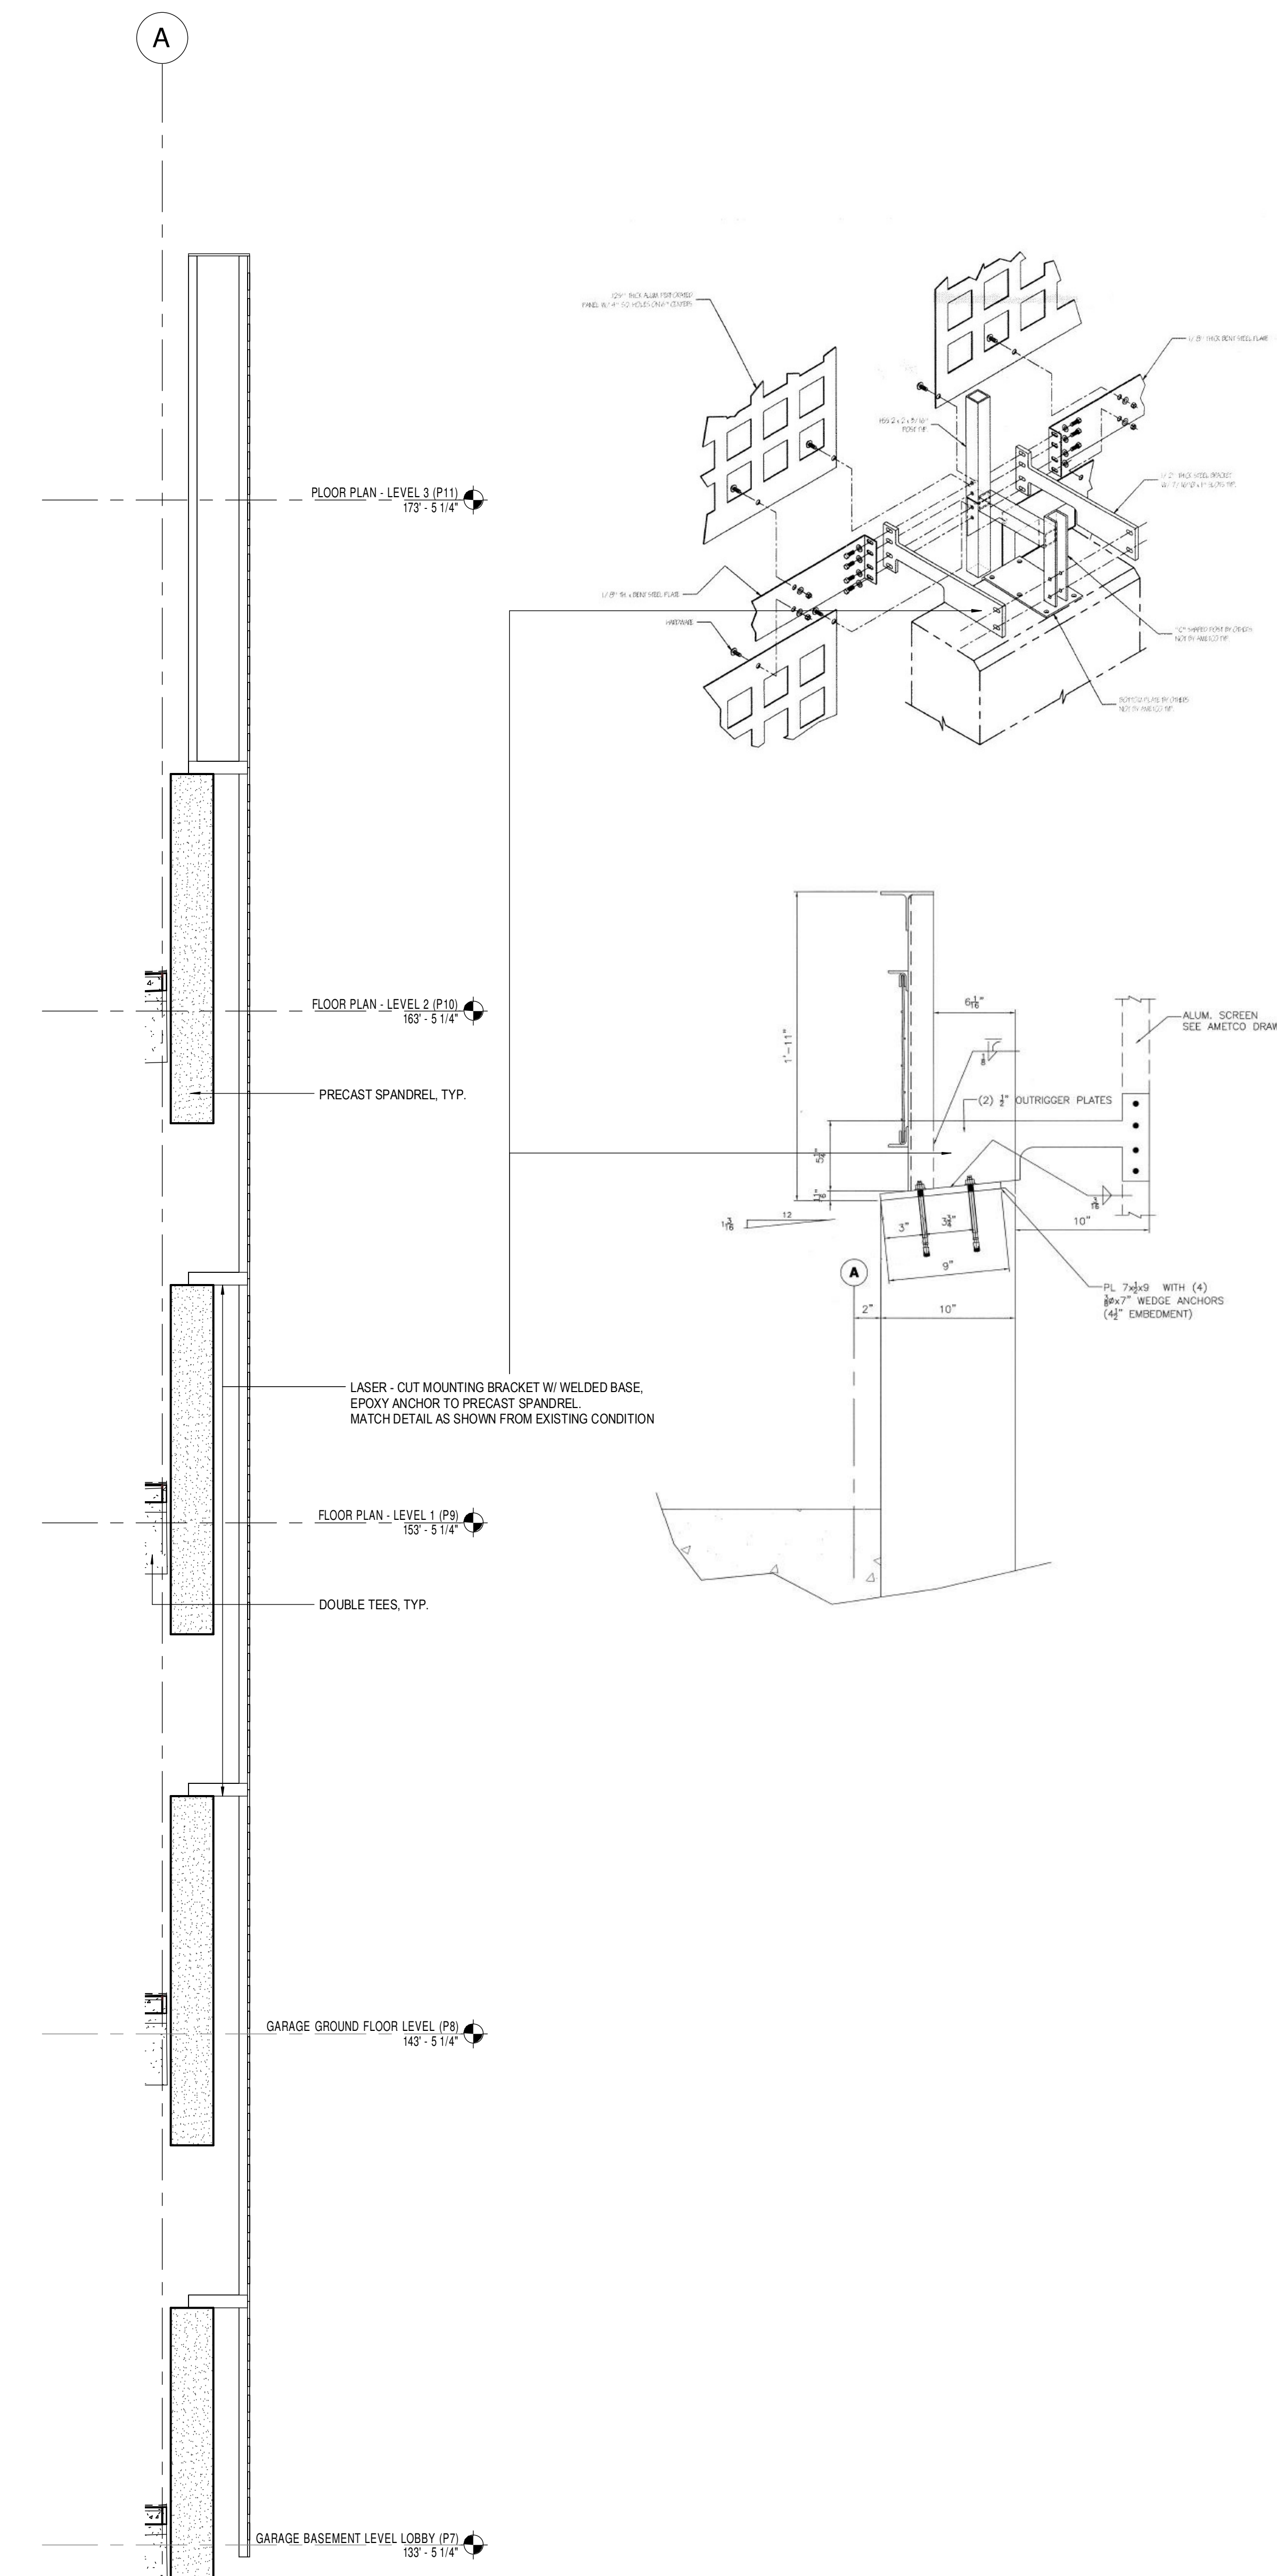

3 METAL PANEL SECTION
1/2" = 1'-0"

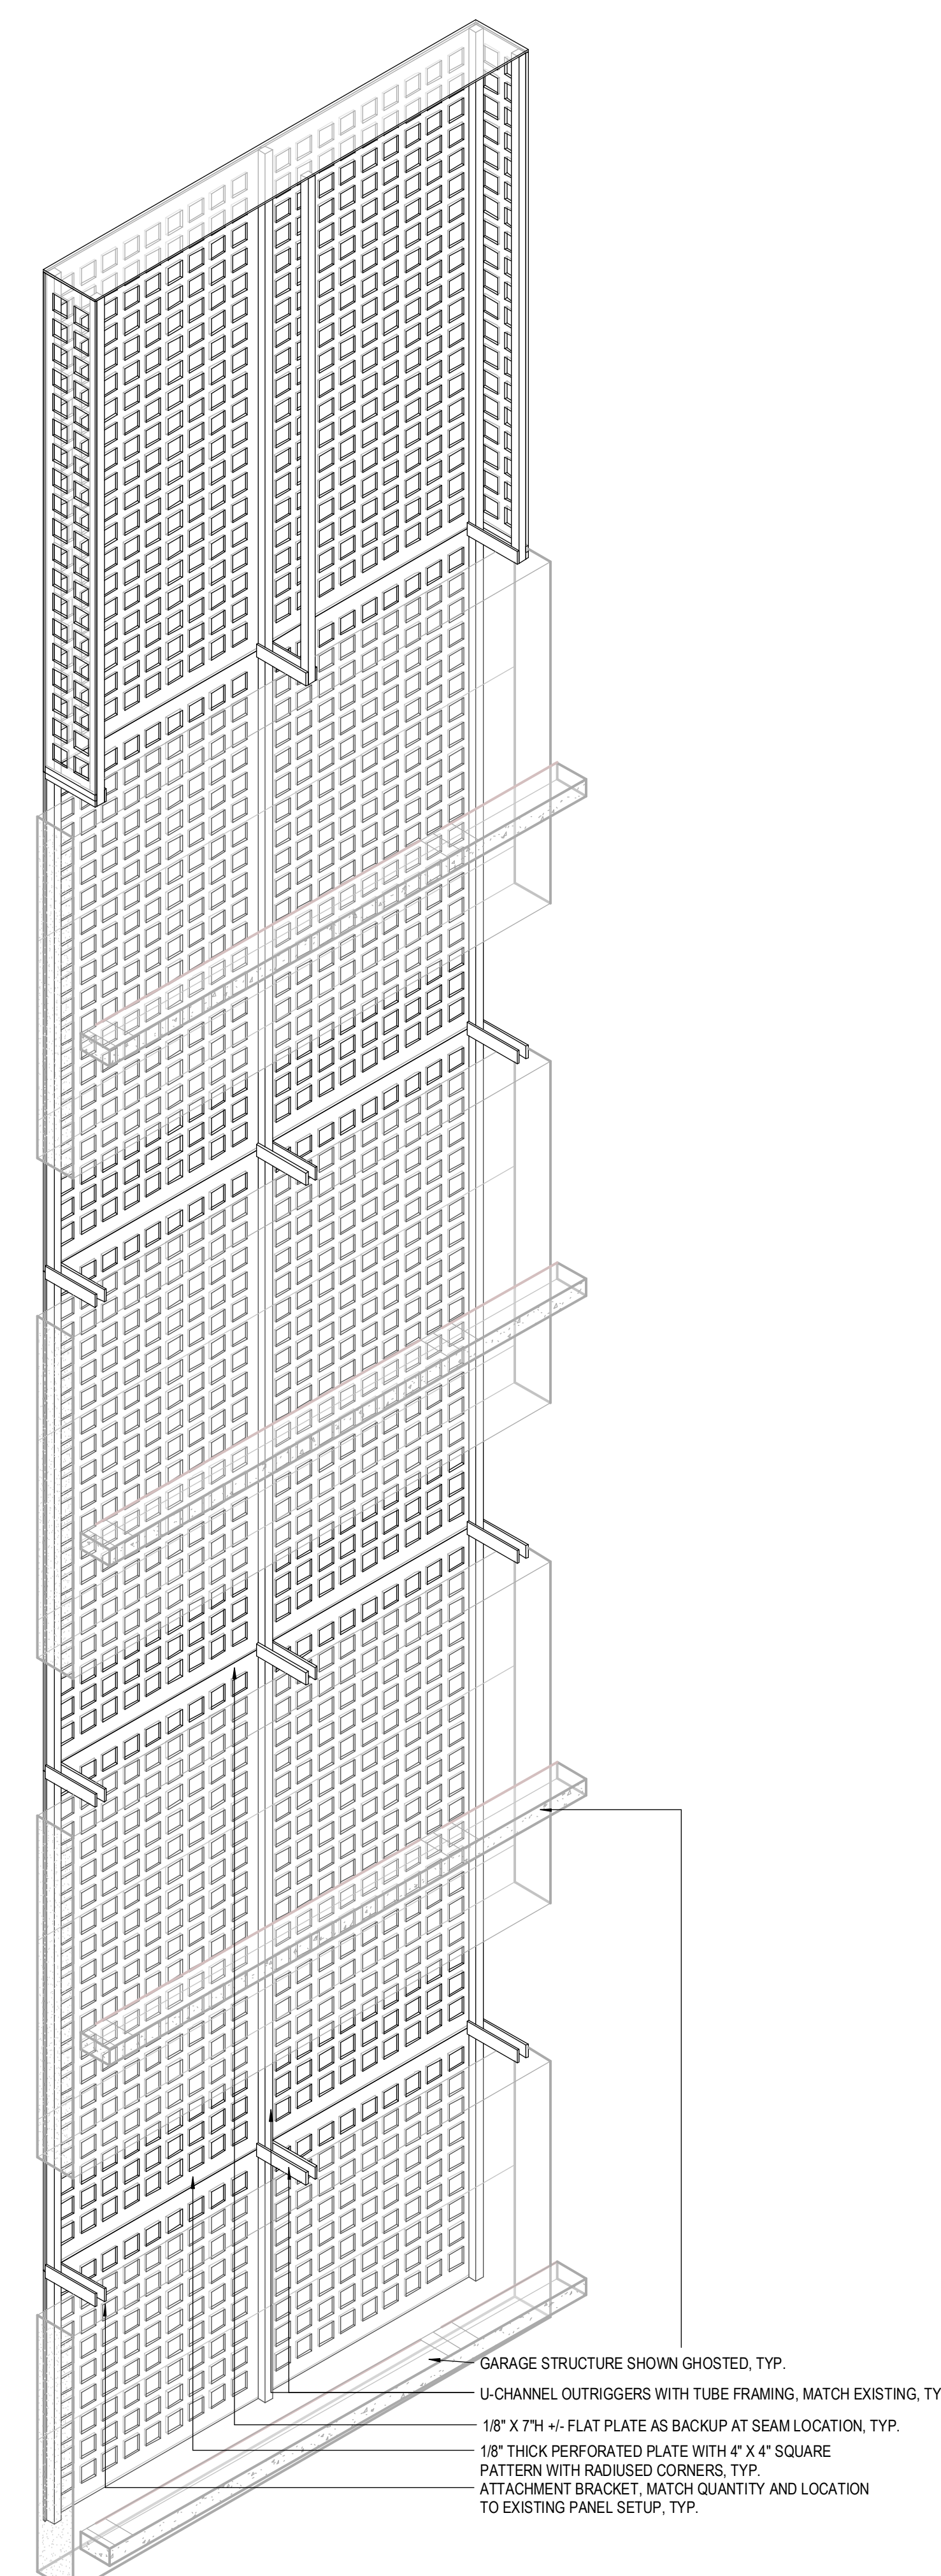

5 METAL PANEL (P1) INTERIOR AXONOMETRIC

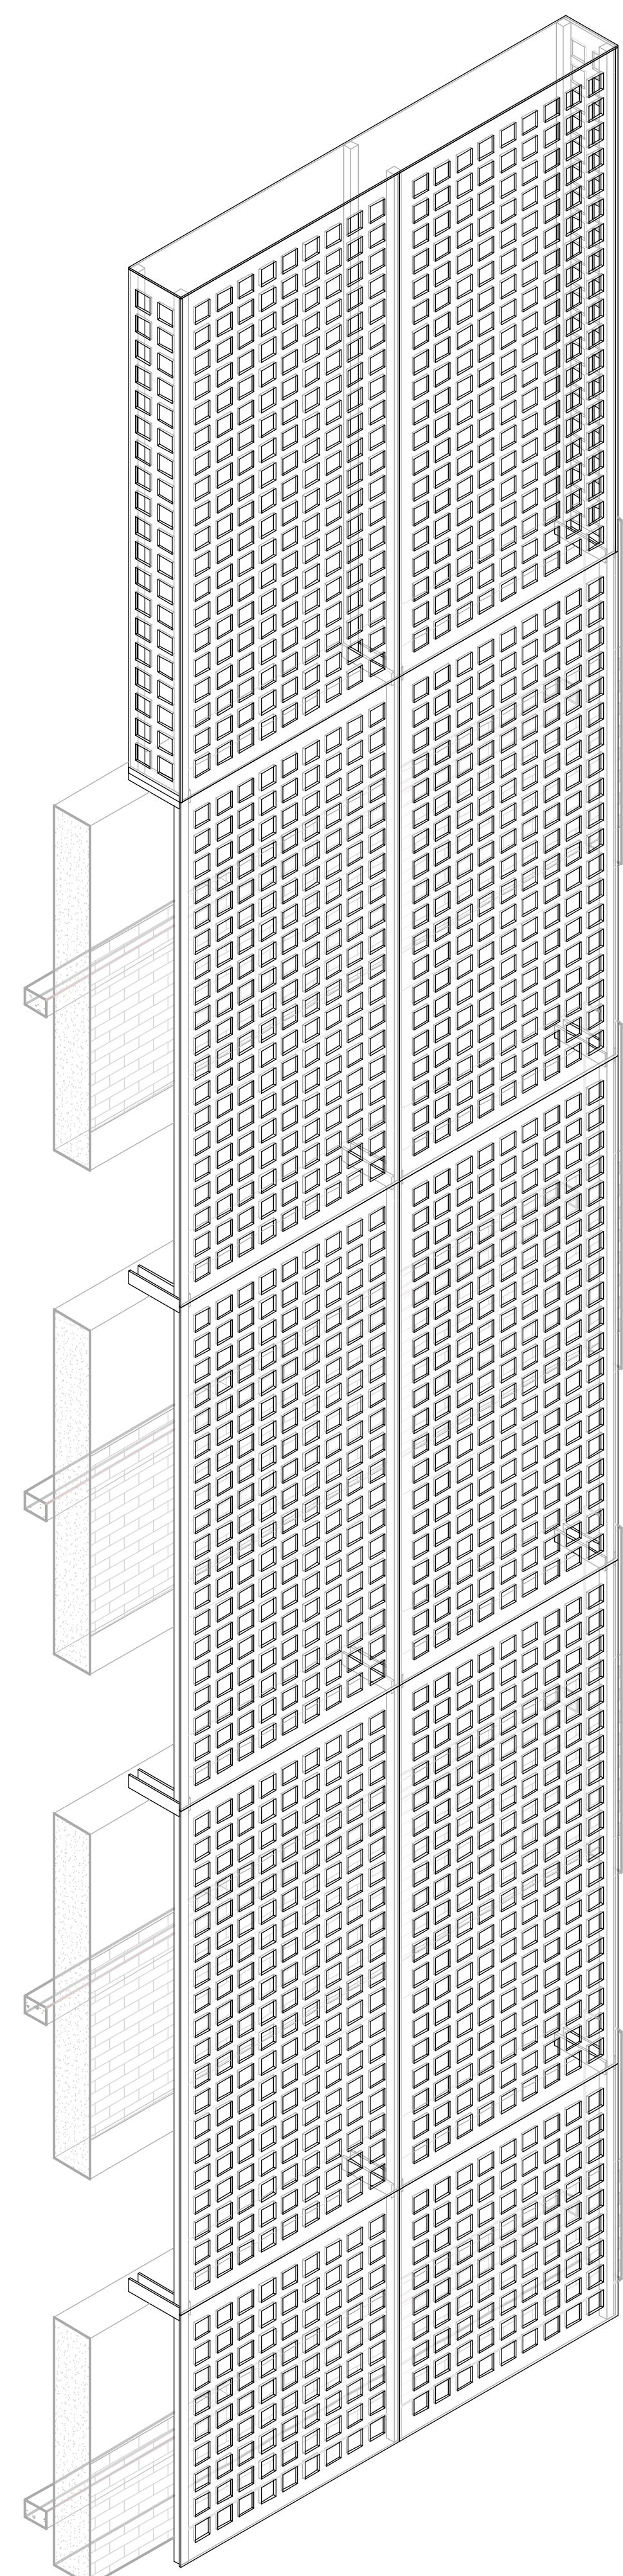

6 METAL PANEL (P1) EXTERIOR AXONOMETRIC