



KEY PLANS
PROJECT KEY PLAN

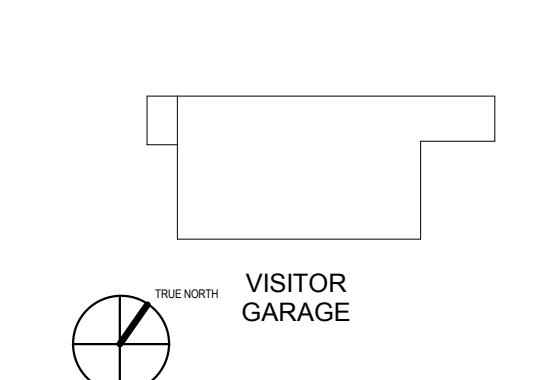


- OVERALL KEY PLAN
1 - NOT USED
2 - CONGRESS STREET
3 - VISITOR GARAGE
4 - EAST TOWER
5 - CENTRAL UTILITY PLANT
6 - SEAN BUILDING
7 - RICHARDS BUILDING
8 - MAINE GENERAL BUILDING

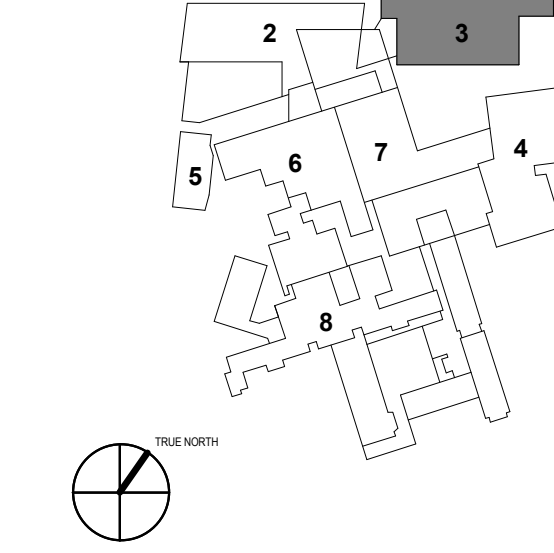


DEMOLITION SET
MARCH 2, 2018

NO.	ISSUE	DATE
Job Number	152182.000	NMS
Drawn		BMT
Checked		JHT
Approved		


TITLE
**BUILDING
SECTIONS**
SHEET NUMBER
SD21-10

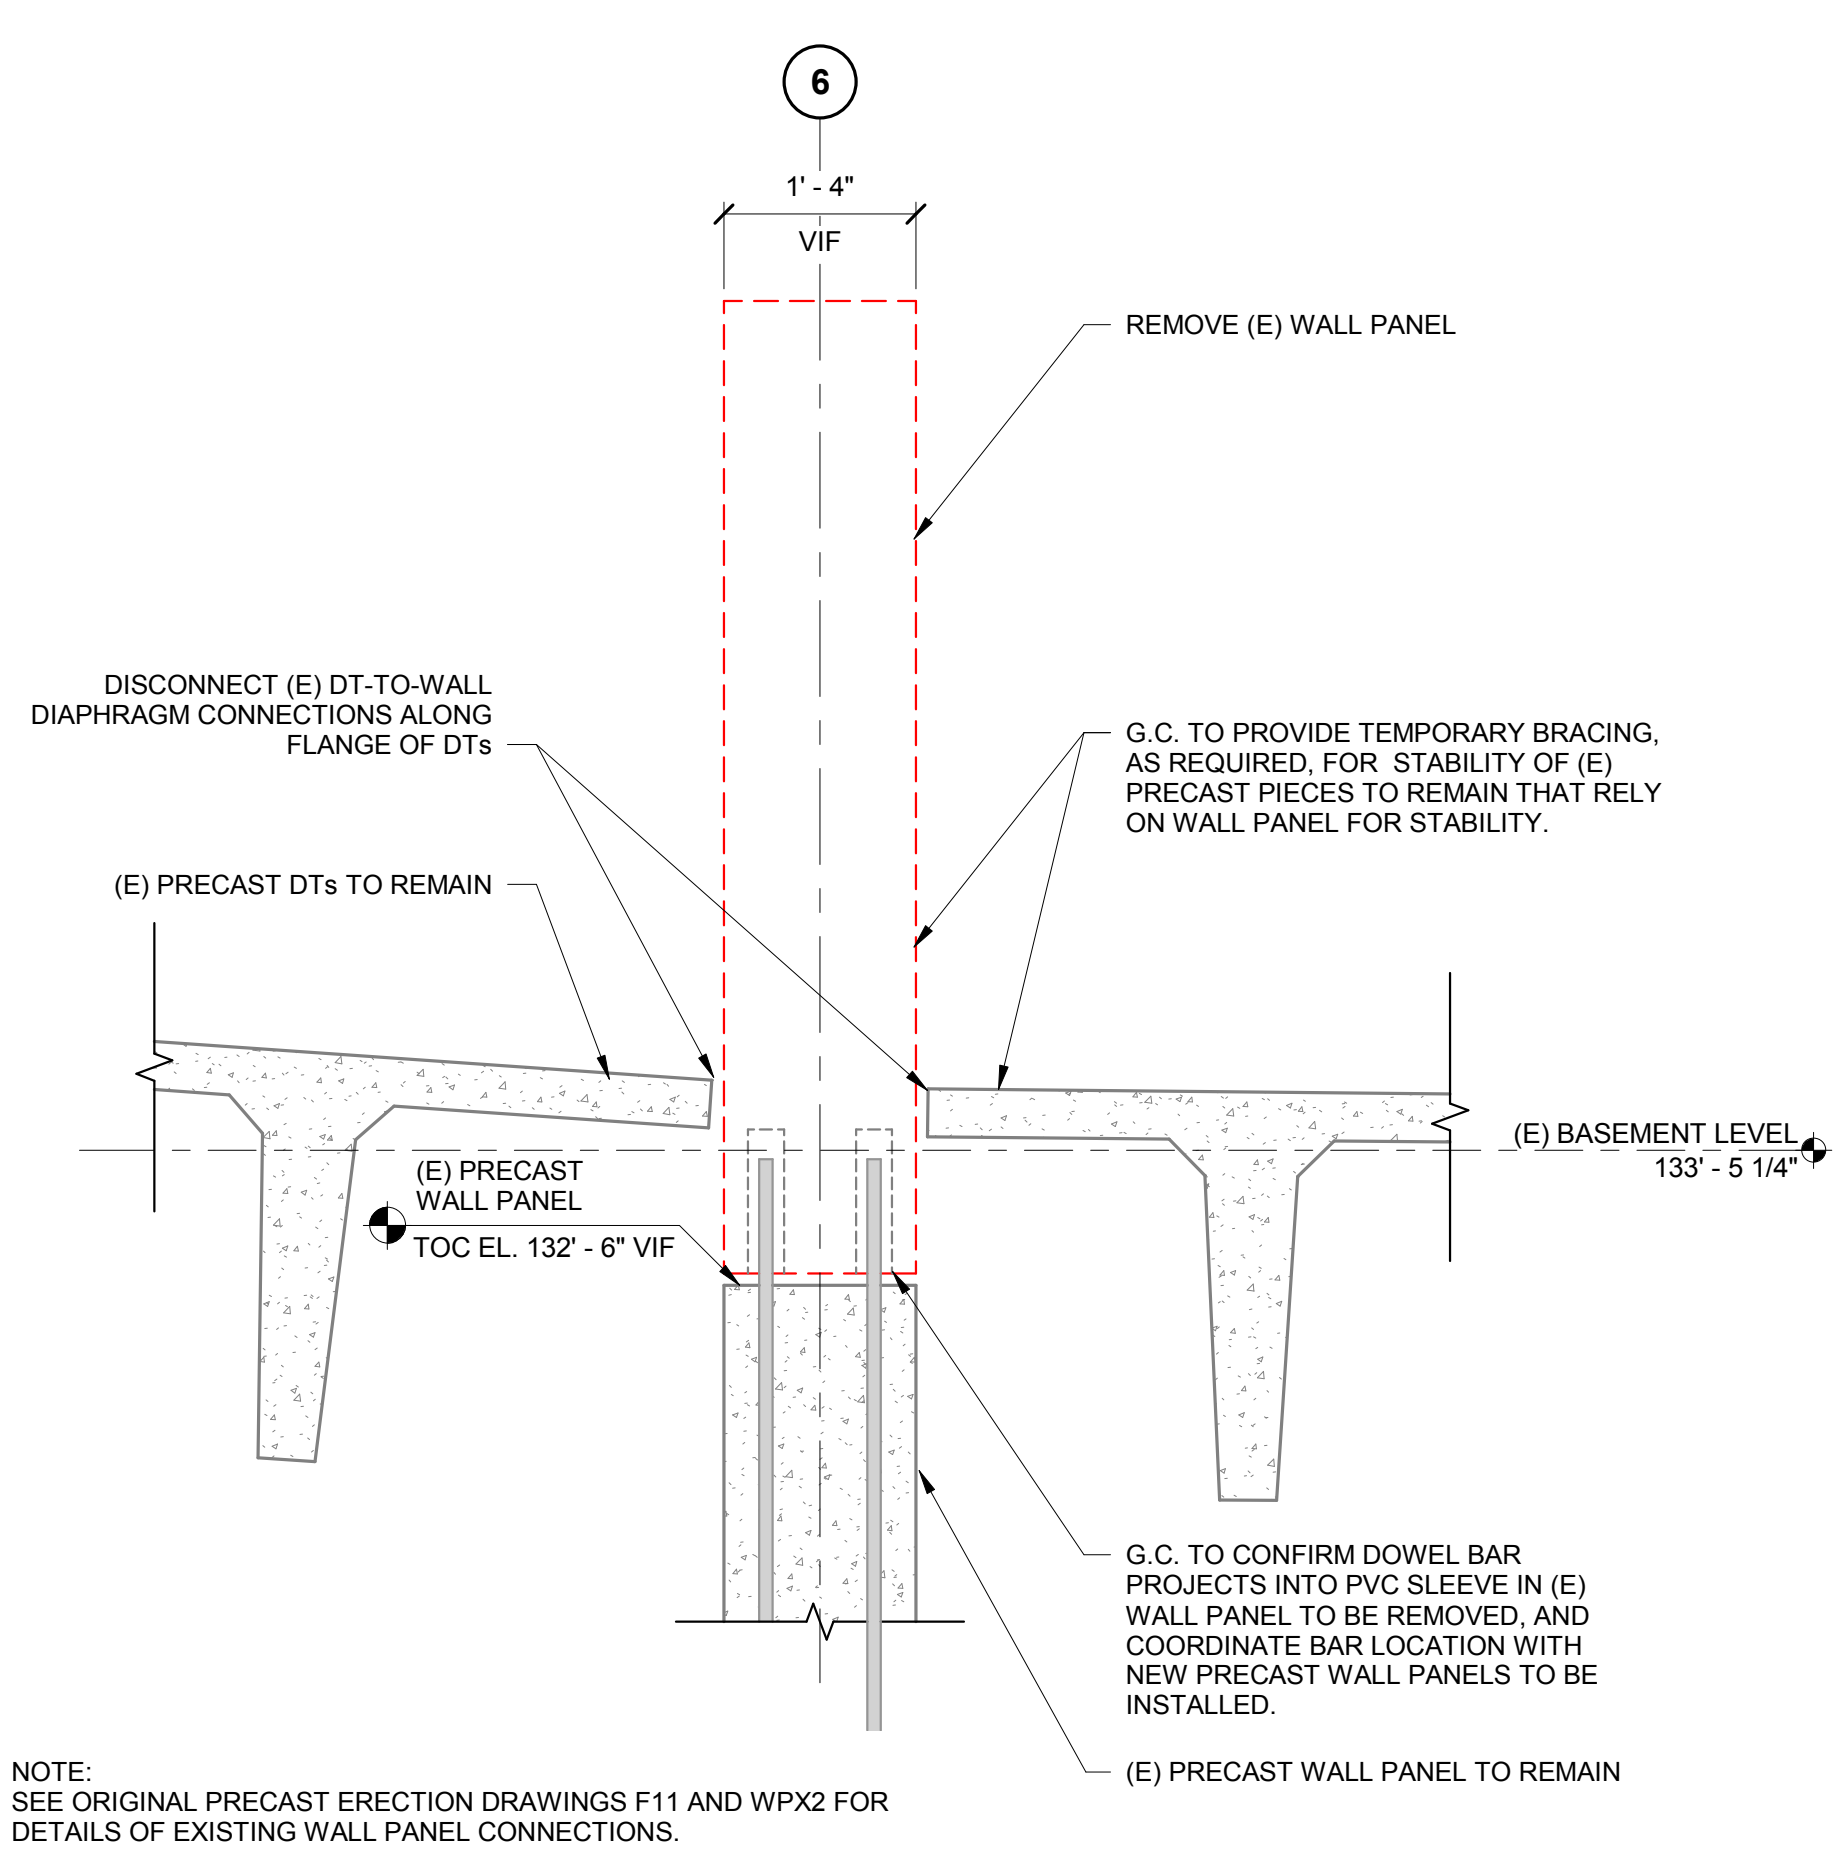


5 (E) PRECAST WALL PANEL TO BE REMOVED
1/8" = 1'-0"

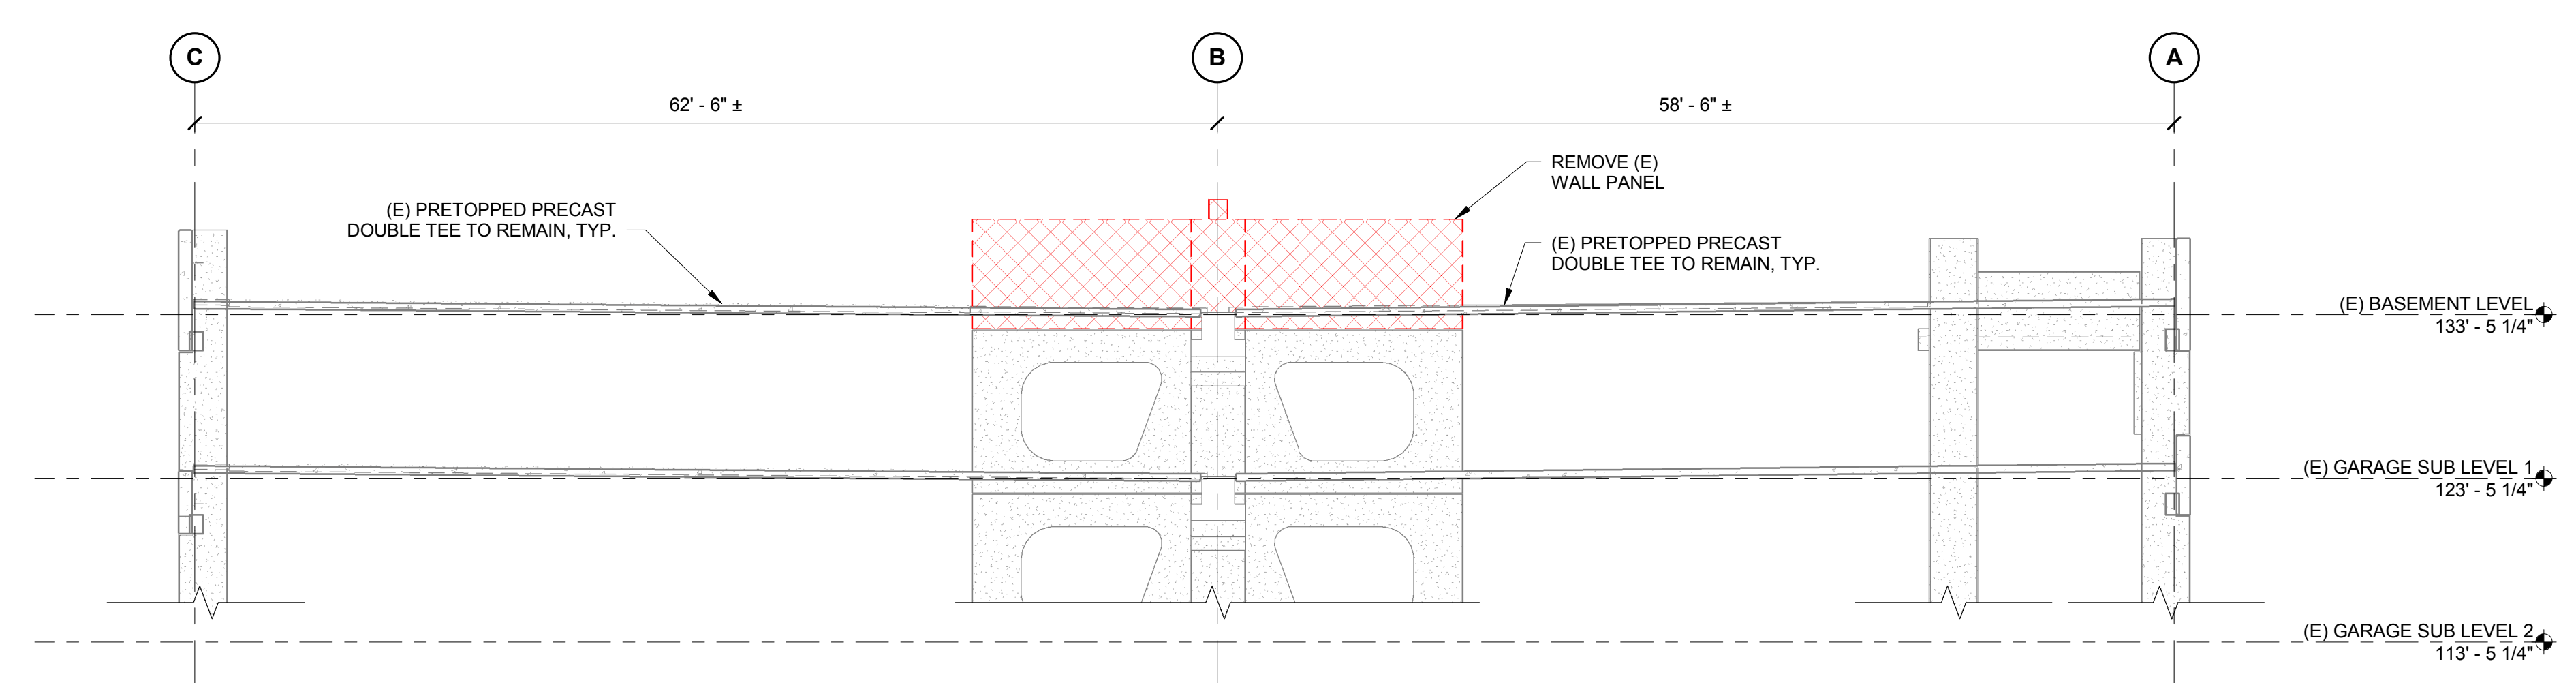


4 WALL DEMOLITION ELEVATION - GRID LINE 6
1/8" = 1'-0"

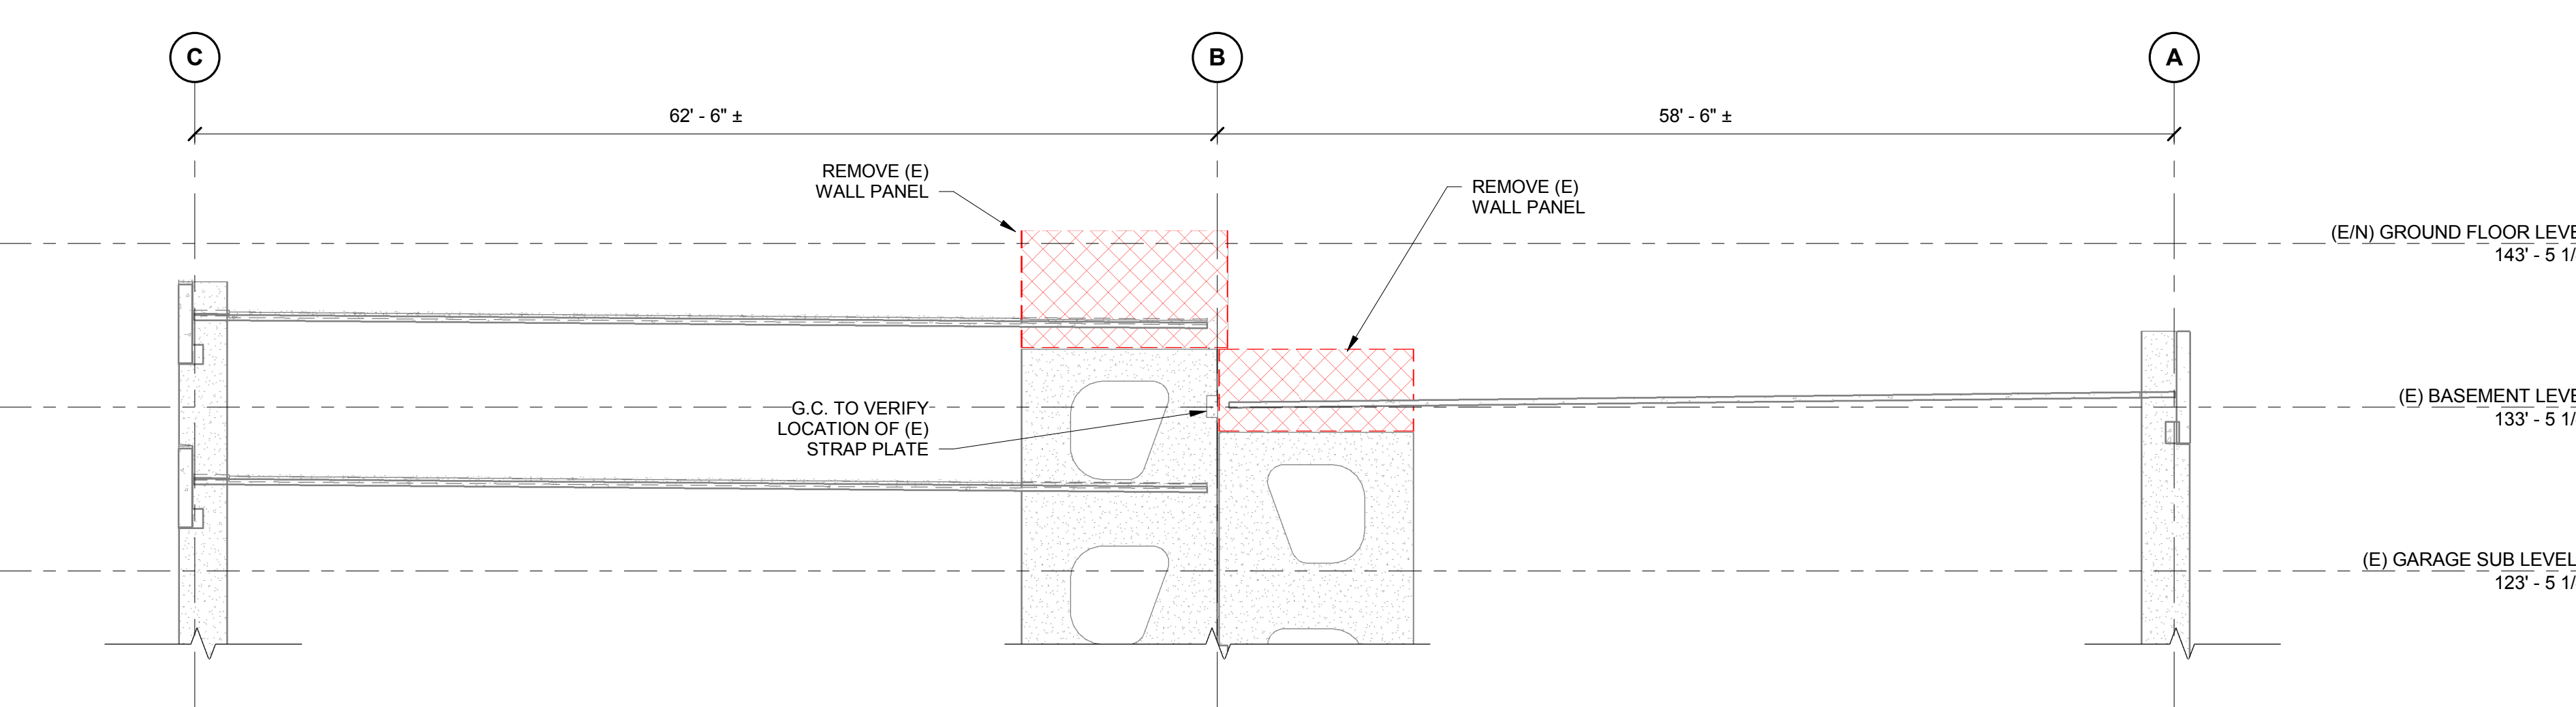

3 WALL DEMOLITION ELEVATION - GRID LINE 4
1/8" = 1'-0"

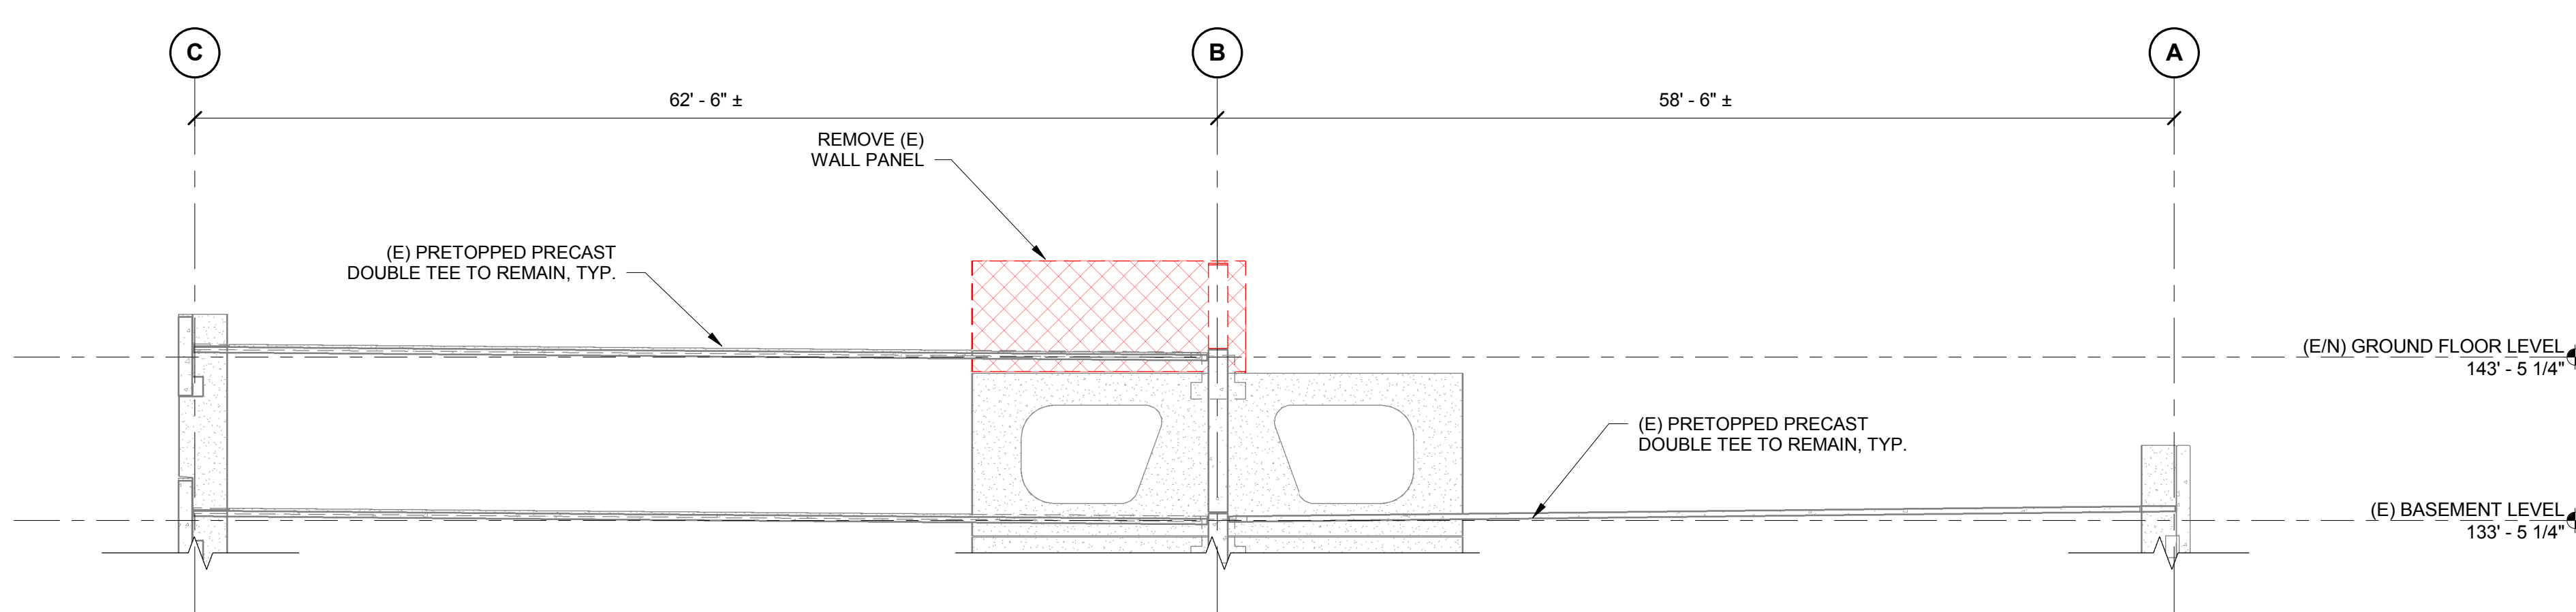

2 WALL DEMOLITION ELEVATION - GRID LINE 2
1/8" = 1'-0"

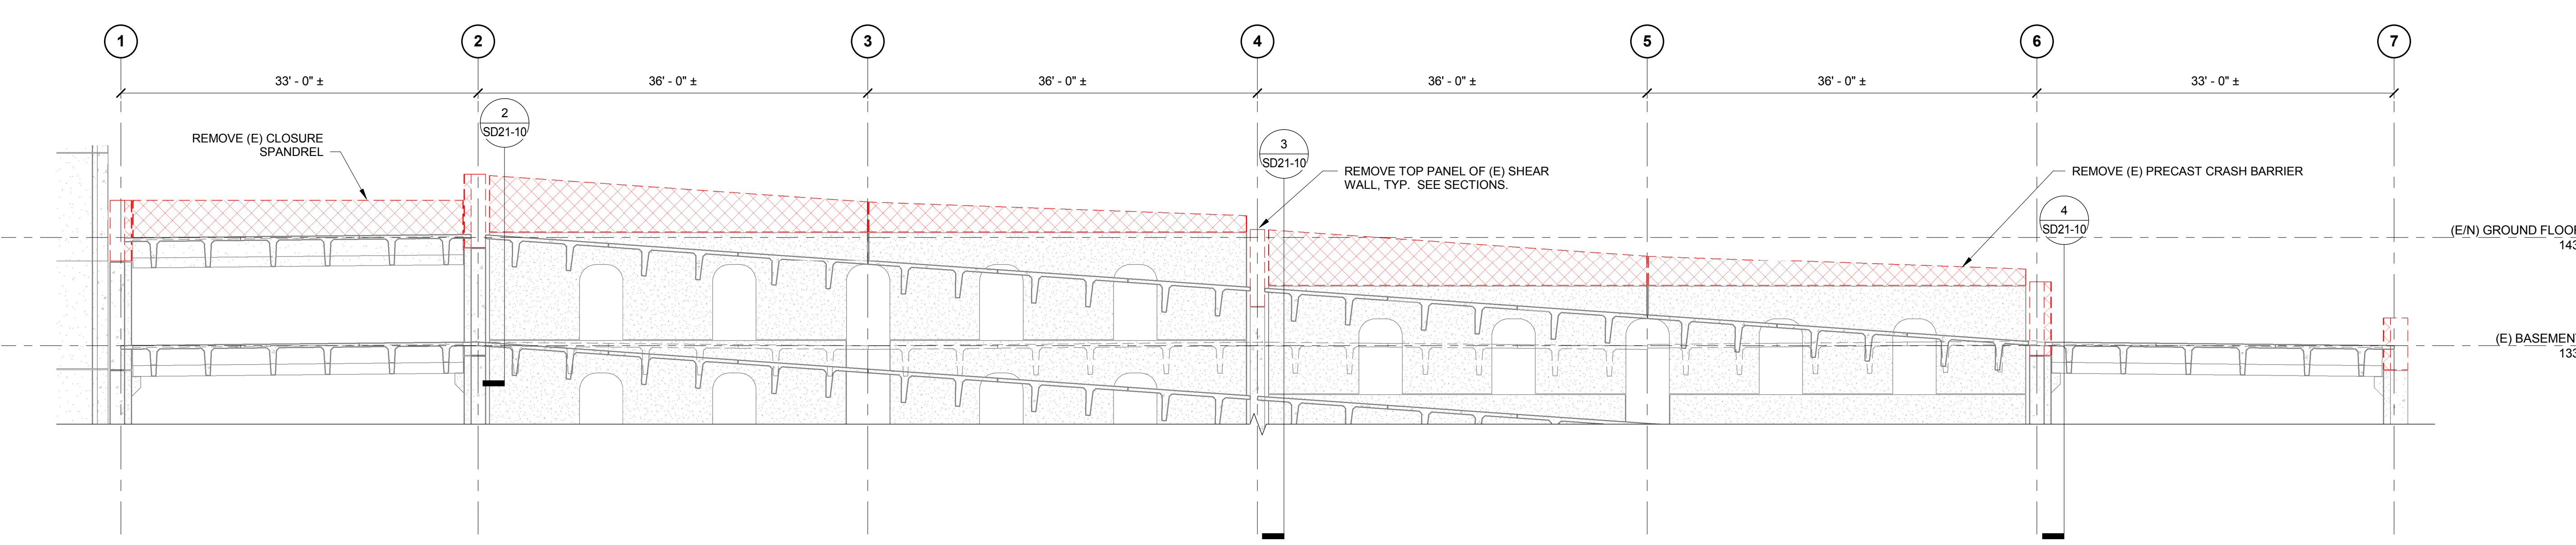

1 WALL DEMOLITION ELEVATION - GRID LINE B
1/8" = 1'-0"

2/28/2018 10:34:09 AM I:\SOS\Project\2018\152182.00\MaineMedicalCenter\152182.00\VISITOR GARAGE\2017 - STRUCT -\M30sumnum.dwg