


236 E 30

PROPOSED 26' X 26'
1 1/2 STORY GARAGE - 2 CAR
W/ FULL REAR DORMER

EXISTING 24' X 34'
COLONIAL DWELLING

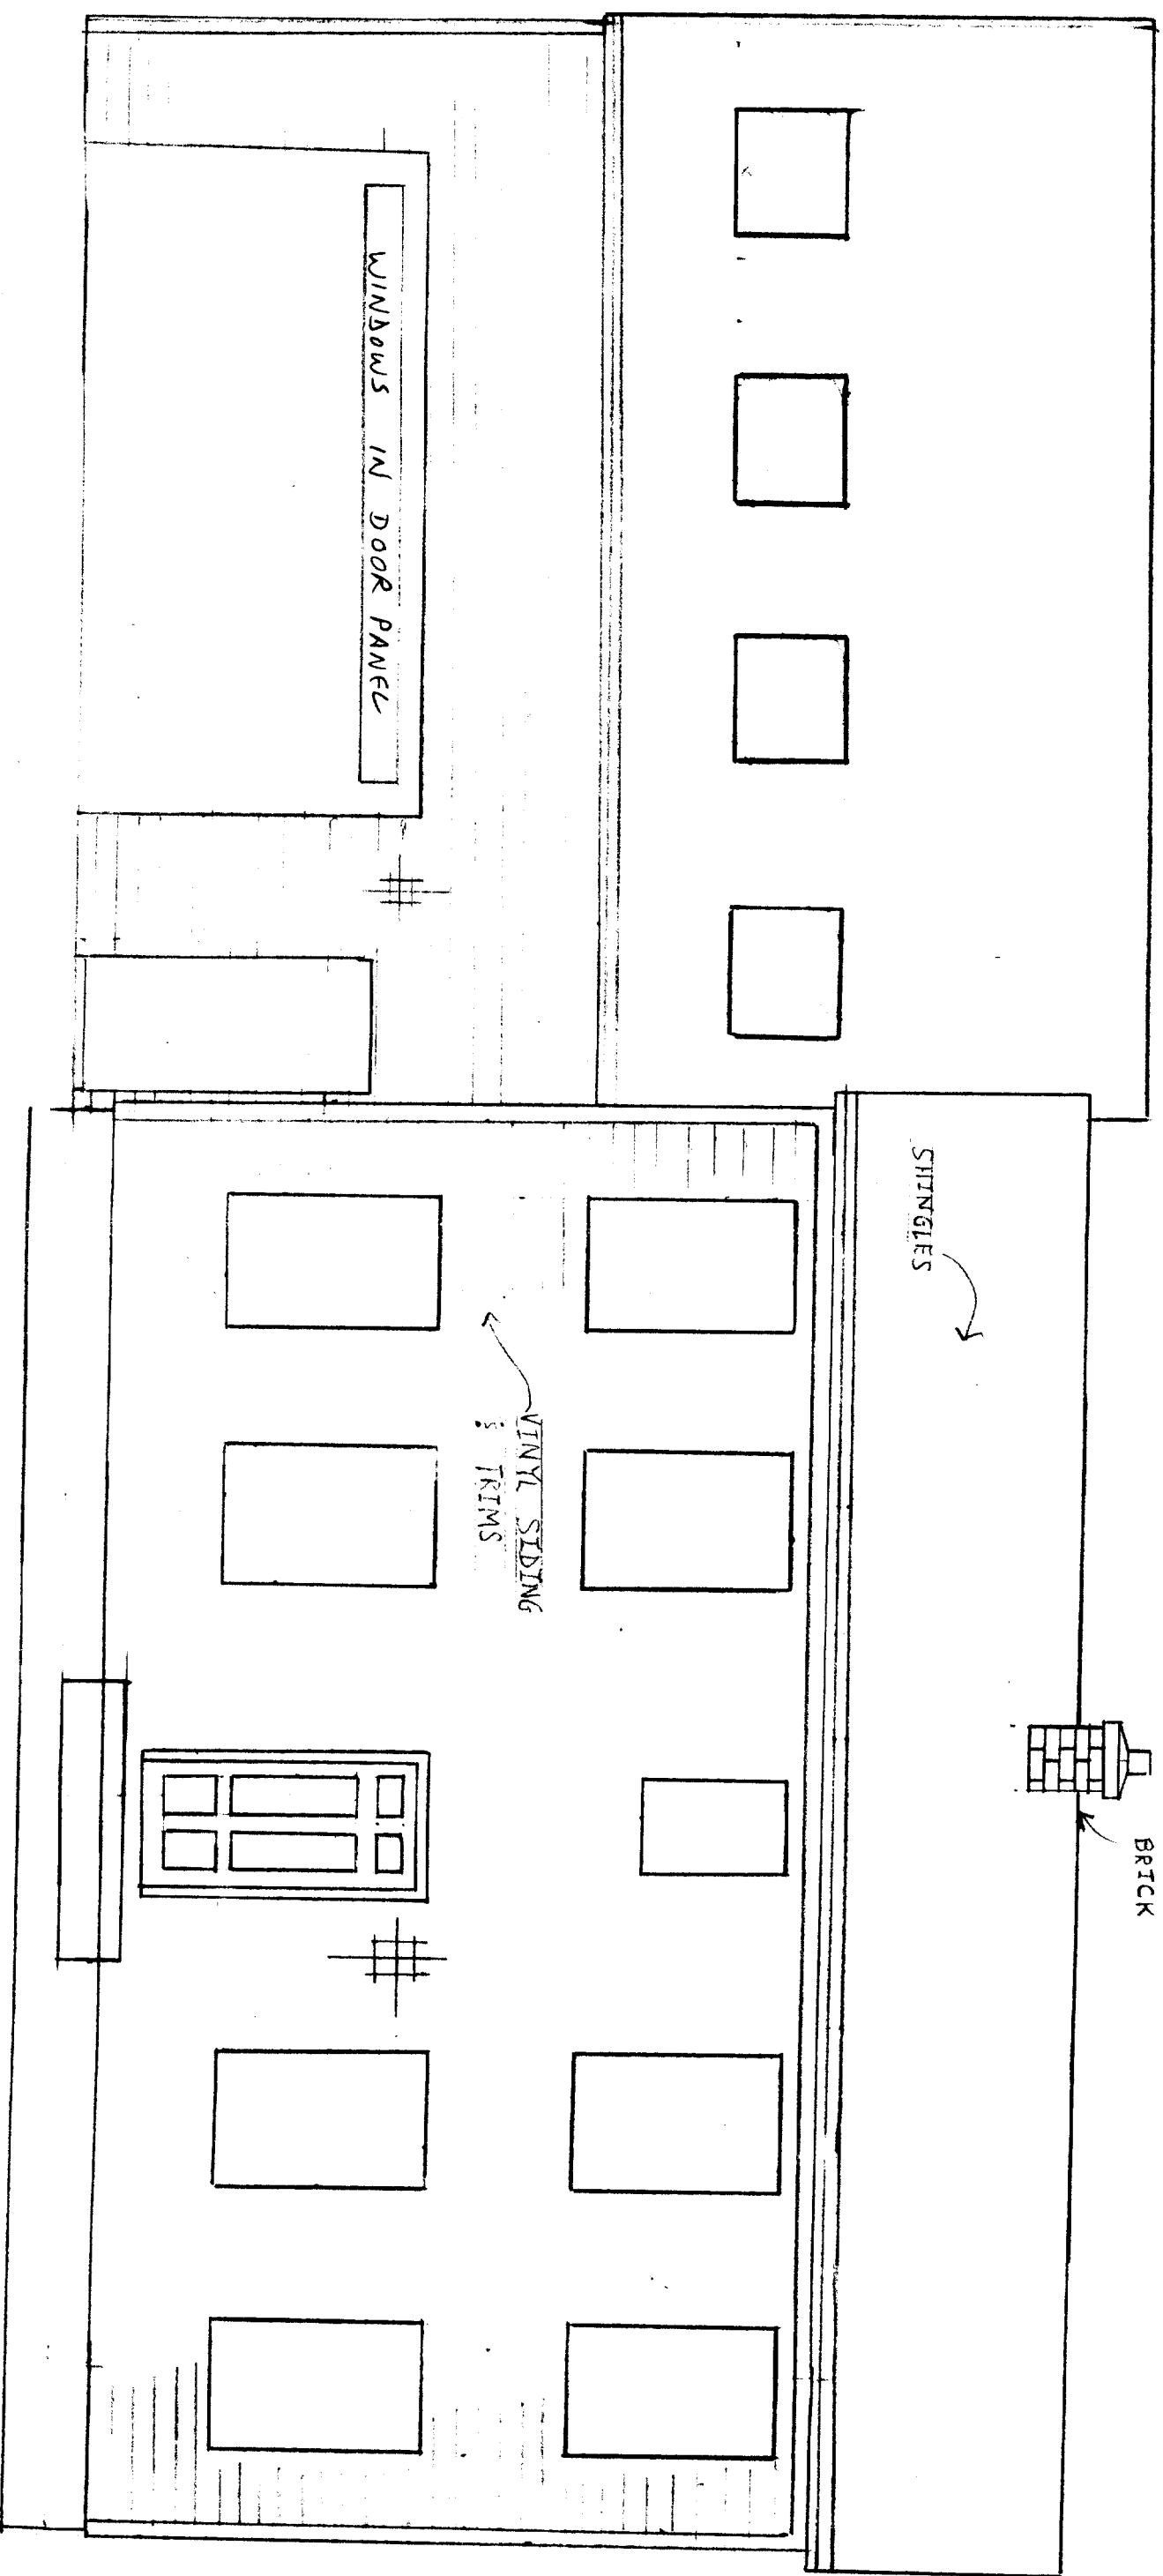


FRONT ELEVATION

SCALE 1/4" = 1'

EXISTING COONIAL
24' x 34'


PROPOSED 2-CAR GARAGE
26' x 26'

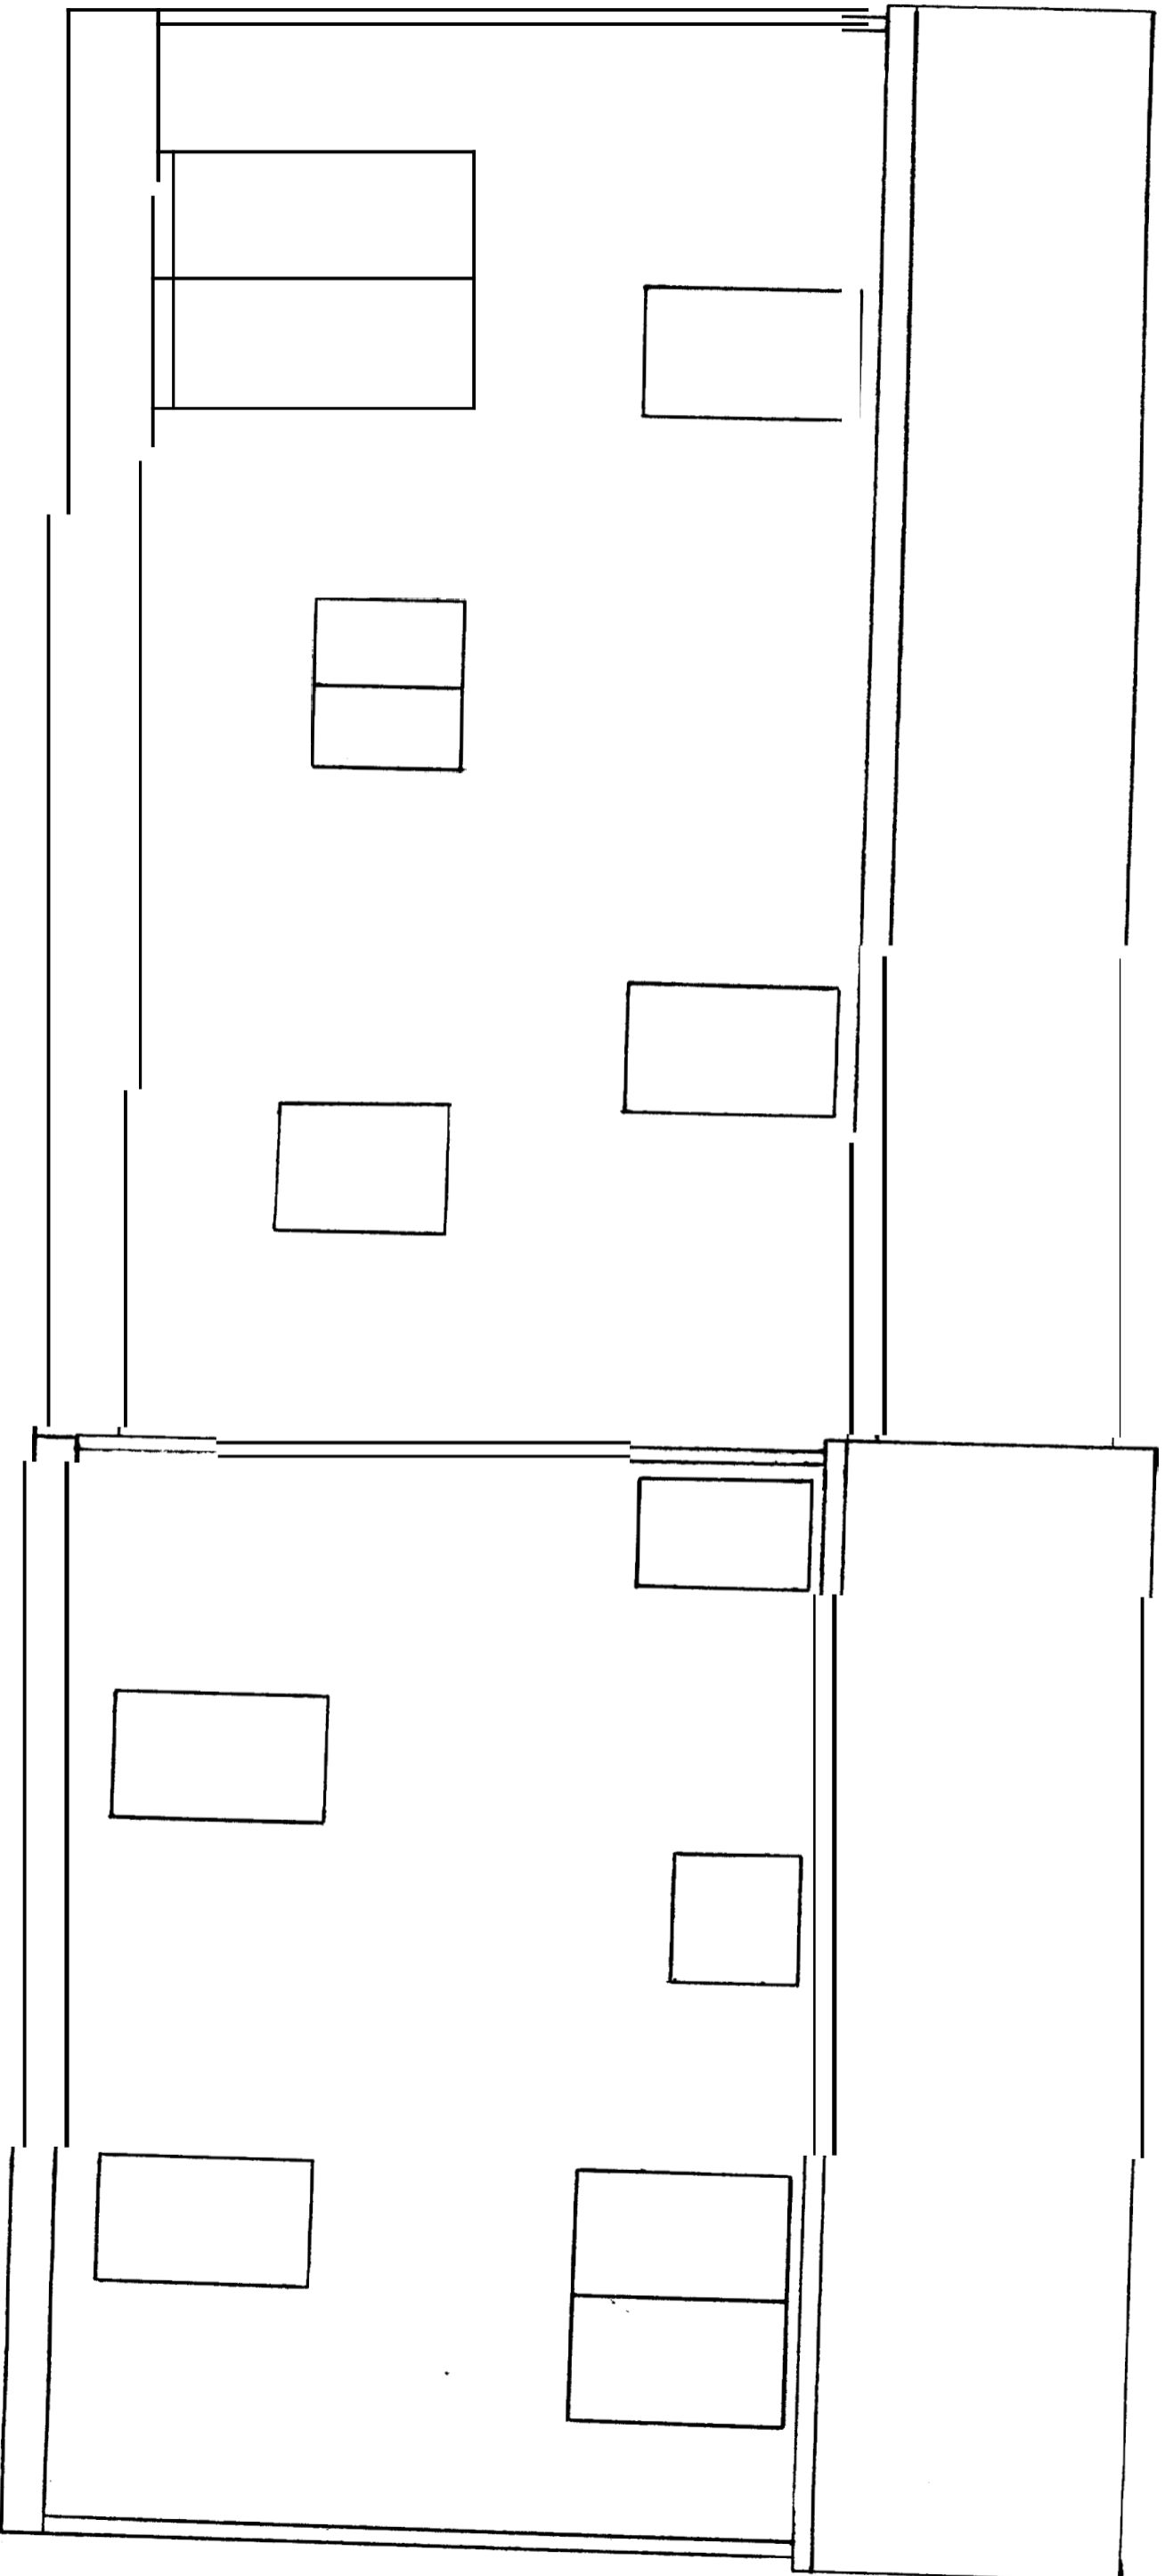

REAR ELEVATION

SCALE 1/4" = 1'


SCALE 1/4" = 1'

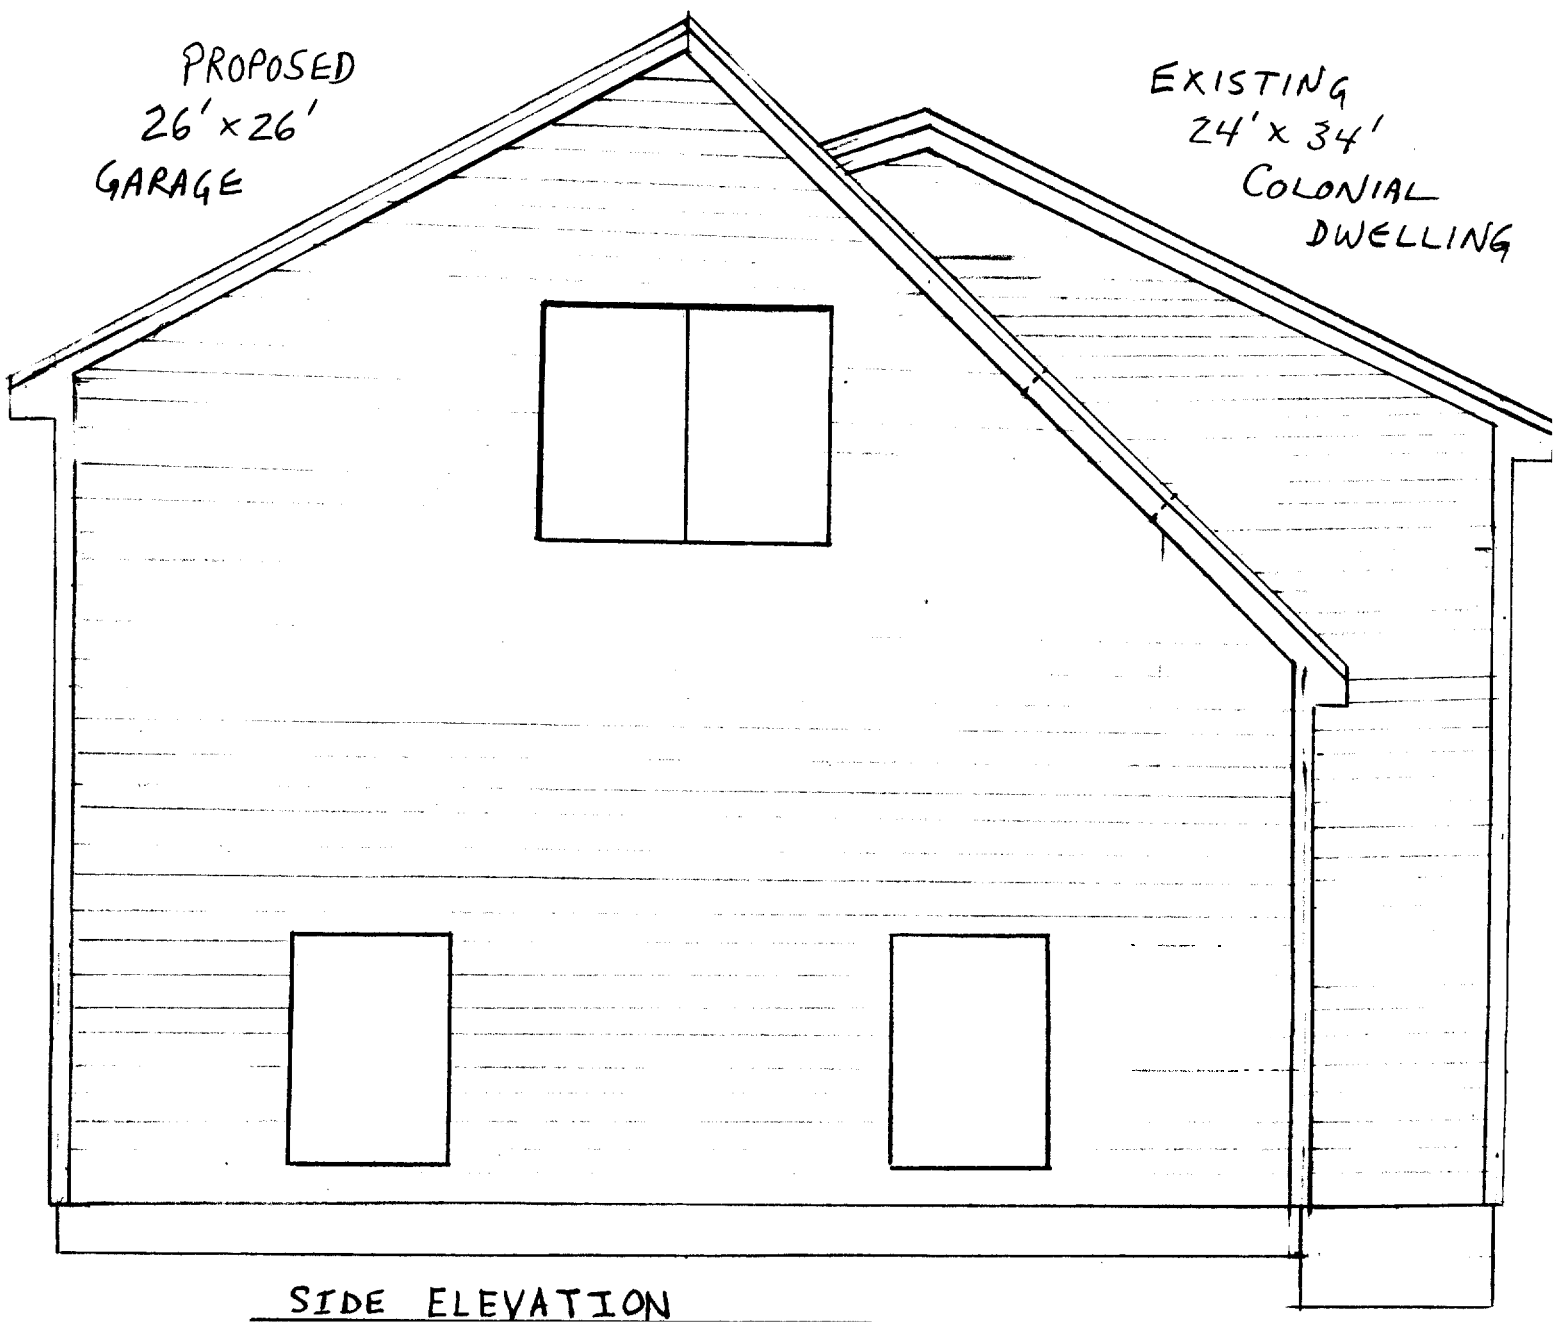

SIDE ELEVATION

DOOR AND WINDOW SCHEDULE

- 1st LEVEL WINDOWS 4 - 30x6 PHILLIPS MARQUEE VINYL - LOW E GLASS
 - 1st LEVEL EXT. DOORS 1 - 9-LITE THEMA TRU STEEL ENTRY
 - 1 - 6-PANEL STEEL THEMA TRU STEEL ENTRY FROM GARAGE TO MUD-ROOM W/ SELF CLOSING HINGES
 - GARAGE OVERHEAD DOOR - 16'x8' STEEL INSULATED W/ ELECTRIC OPENER
- 2ND LEVEL DOOR AND WINDOW SCHEDULE PAGE

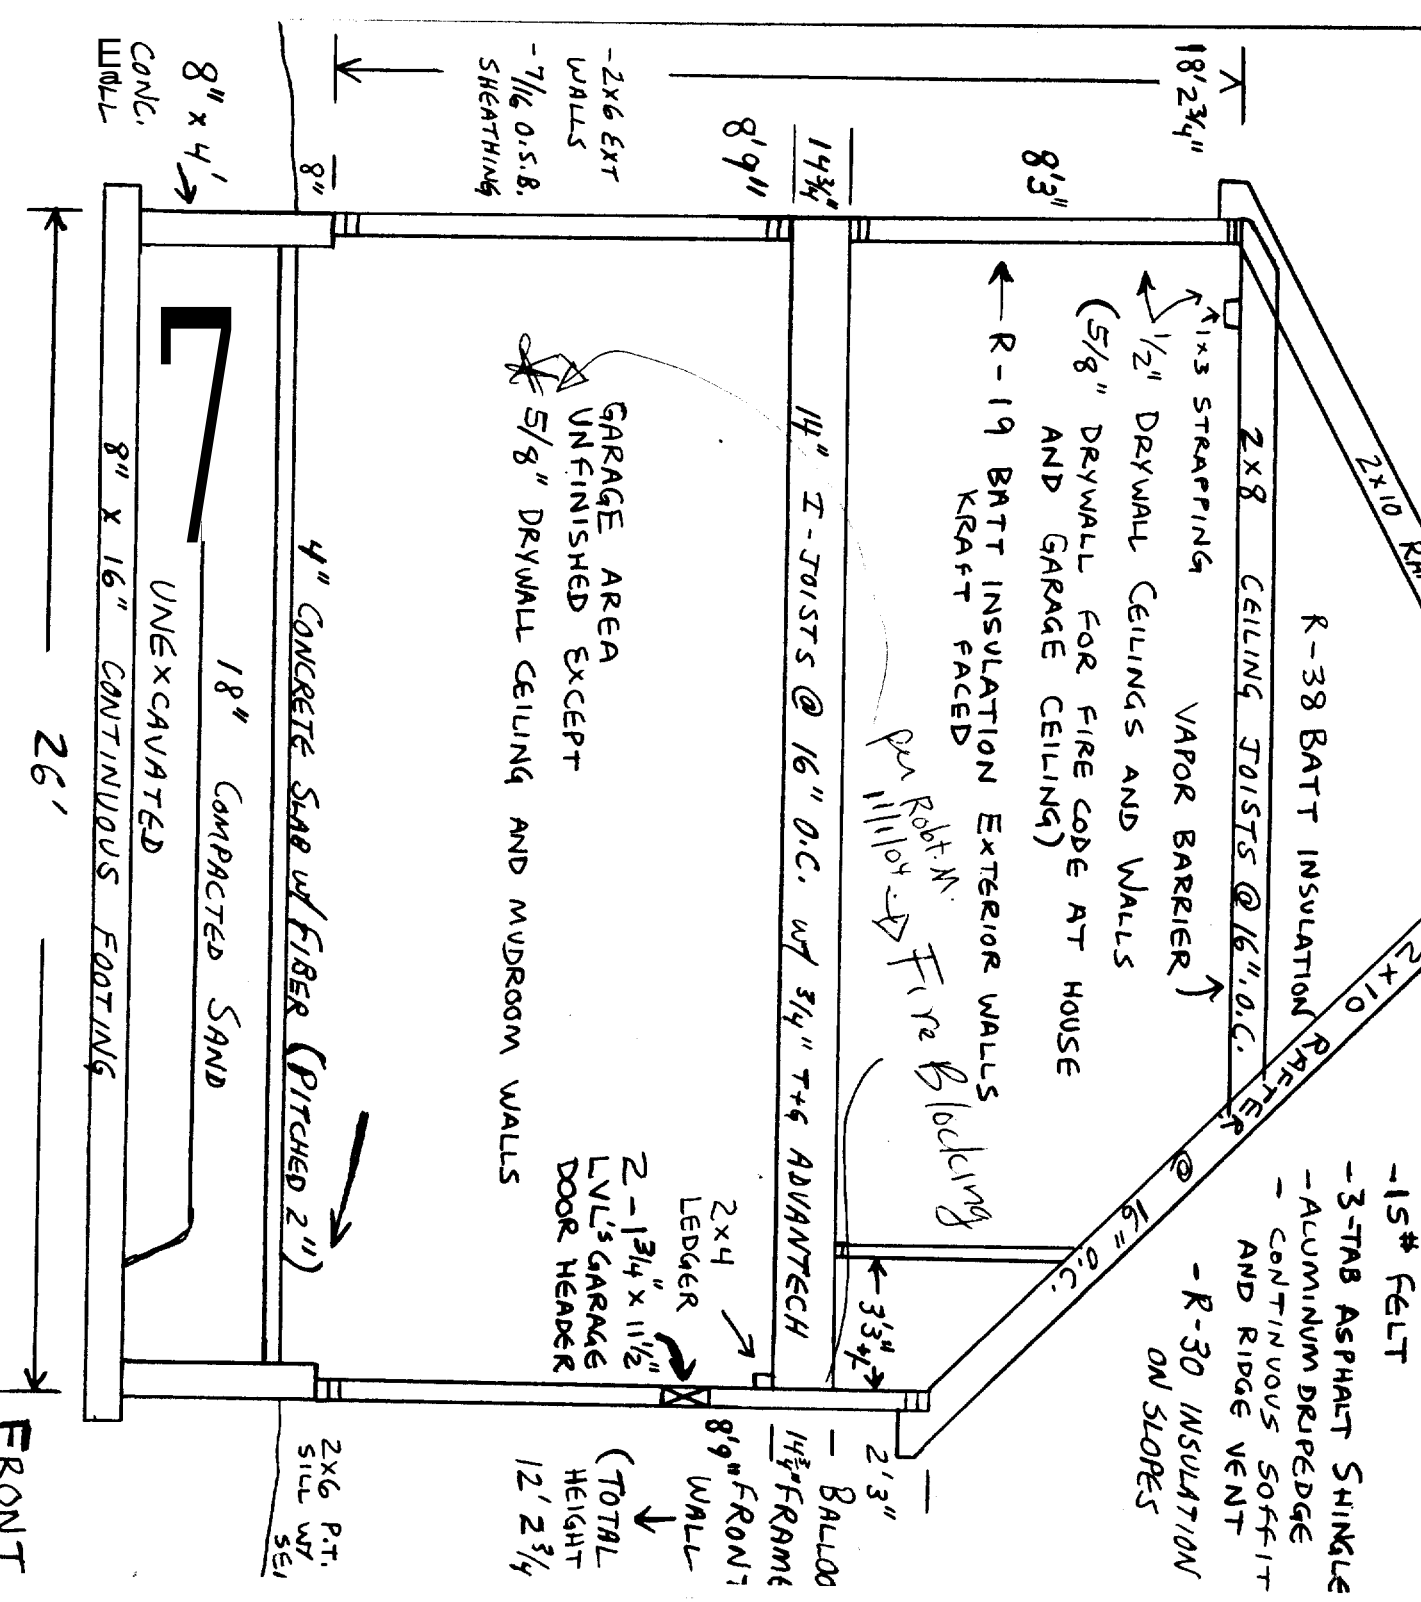

SCALE 1/4" = 1'

FRONT FACADE

